


DOCUMENT NOT CONSIDERED FINAL
UNTIL ALL SIGNATURES ARE COMPLETED

PROJECT REFERENCE NO.	U-4405	SHEET NO.	UC-35
DESIGNED BY:	AMH		
DRAWN BY:	AMH/AB		
CHECKED BY:	AMH		
APPROVED BY:	MWF		
REVISED BY:		UTILITIES ENGINEERING SEC.	UTILITY CONSTRUCTION PLANS ONLY
NORTH CAROLINA DEPARTMENT OF TRANSPORTATION		PHONE: (919) 707-6690	FAX: (919) 250-4151

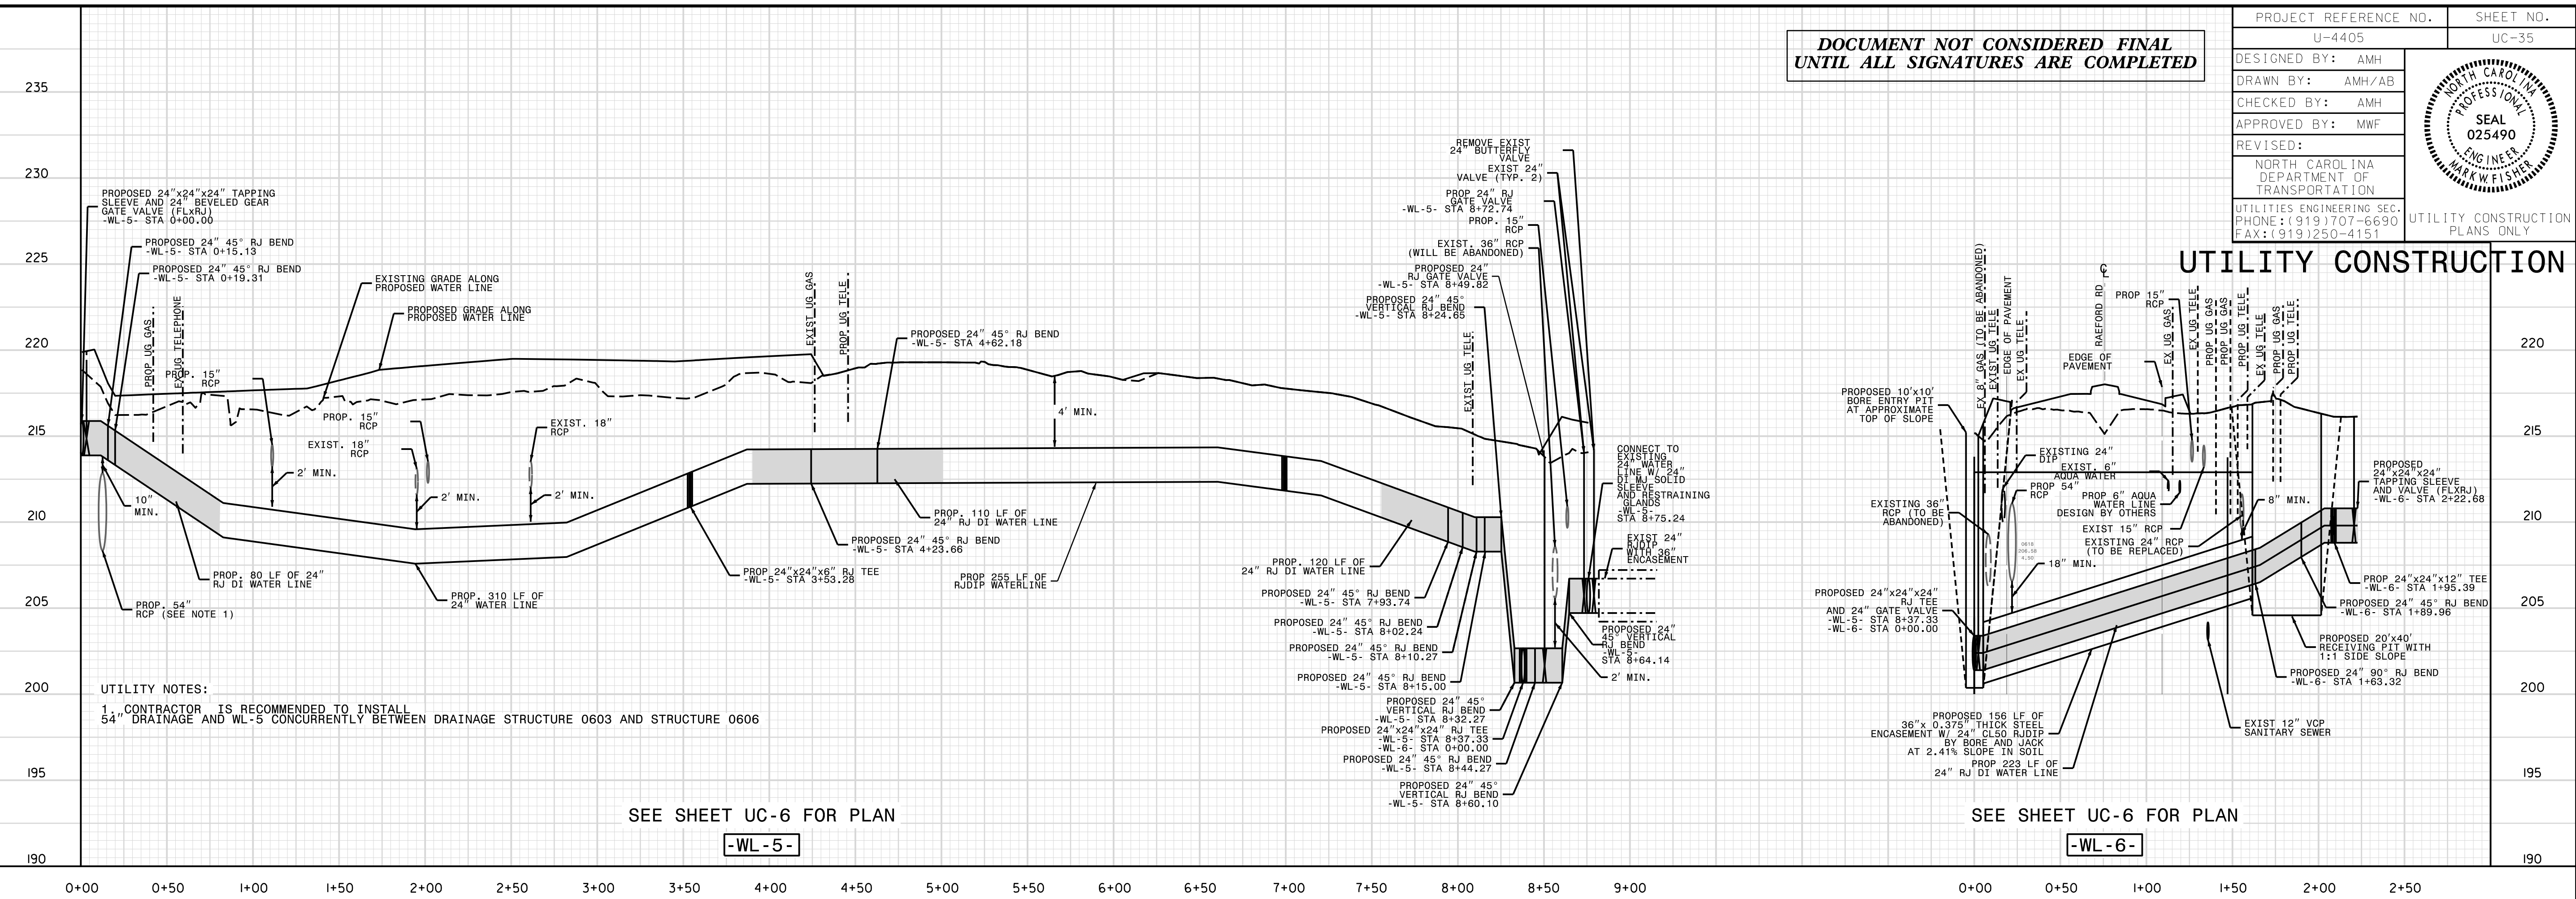

UTILITY NOTES:
 1. CONTRACTOR IS RECOMMENDED TO INSTALL 54" DRAINAGE AND WL-5 CONCURRENTLY BETWEEN DRAINAGE STRUCTURE 0603 AND STRUCTURE 0606

SEE SHEET UC-6 FOR PLAN

-WL-5-

SEE SHEET UC-6 FOR PLAN


-WL-6-

REVISIONS

UTILITY REV. - JULY 23, 2008 - CORRECTED TEXT OVER TEXT CONFLICTS

7/28/09
 17-Jul-2016 15:19
 C:\p\projects\A\work\01700RA

2015017700RA Reeford Road NCDOT U 4405\CADD\NCDOT PLANS\Utilities\Engineering\UC\Proj\U4405.ut.pl_uc35.psh.dgn
 17-Jul-2016 15:19
 C:\p\projects\A\work\01700RA

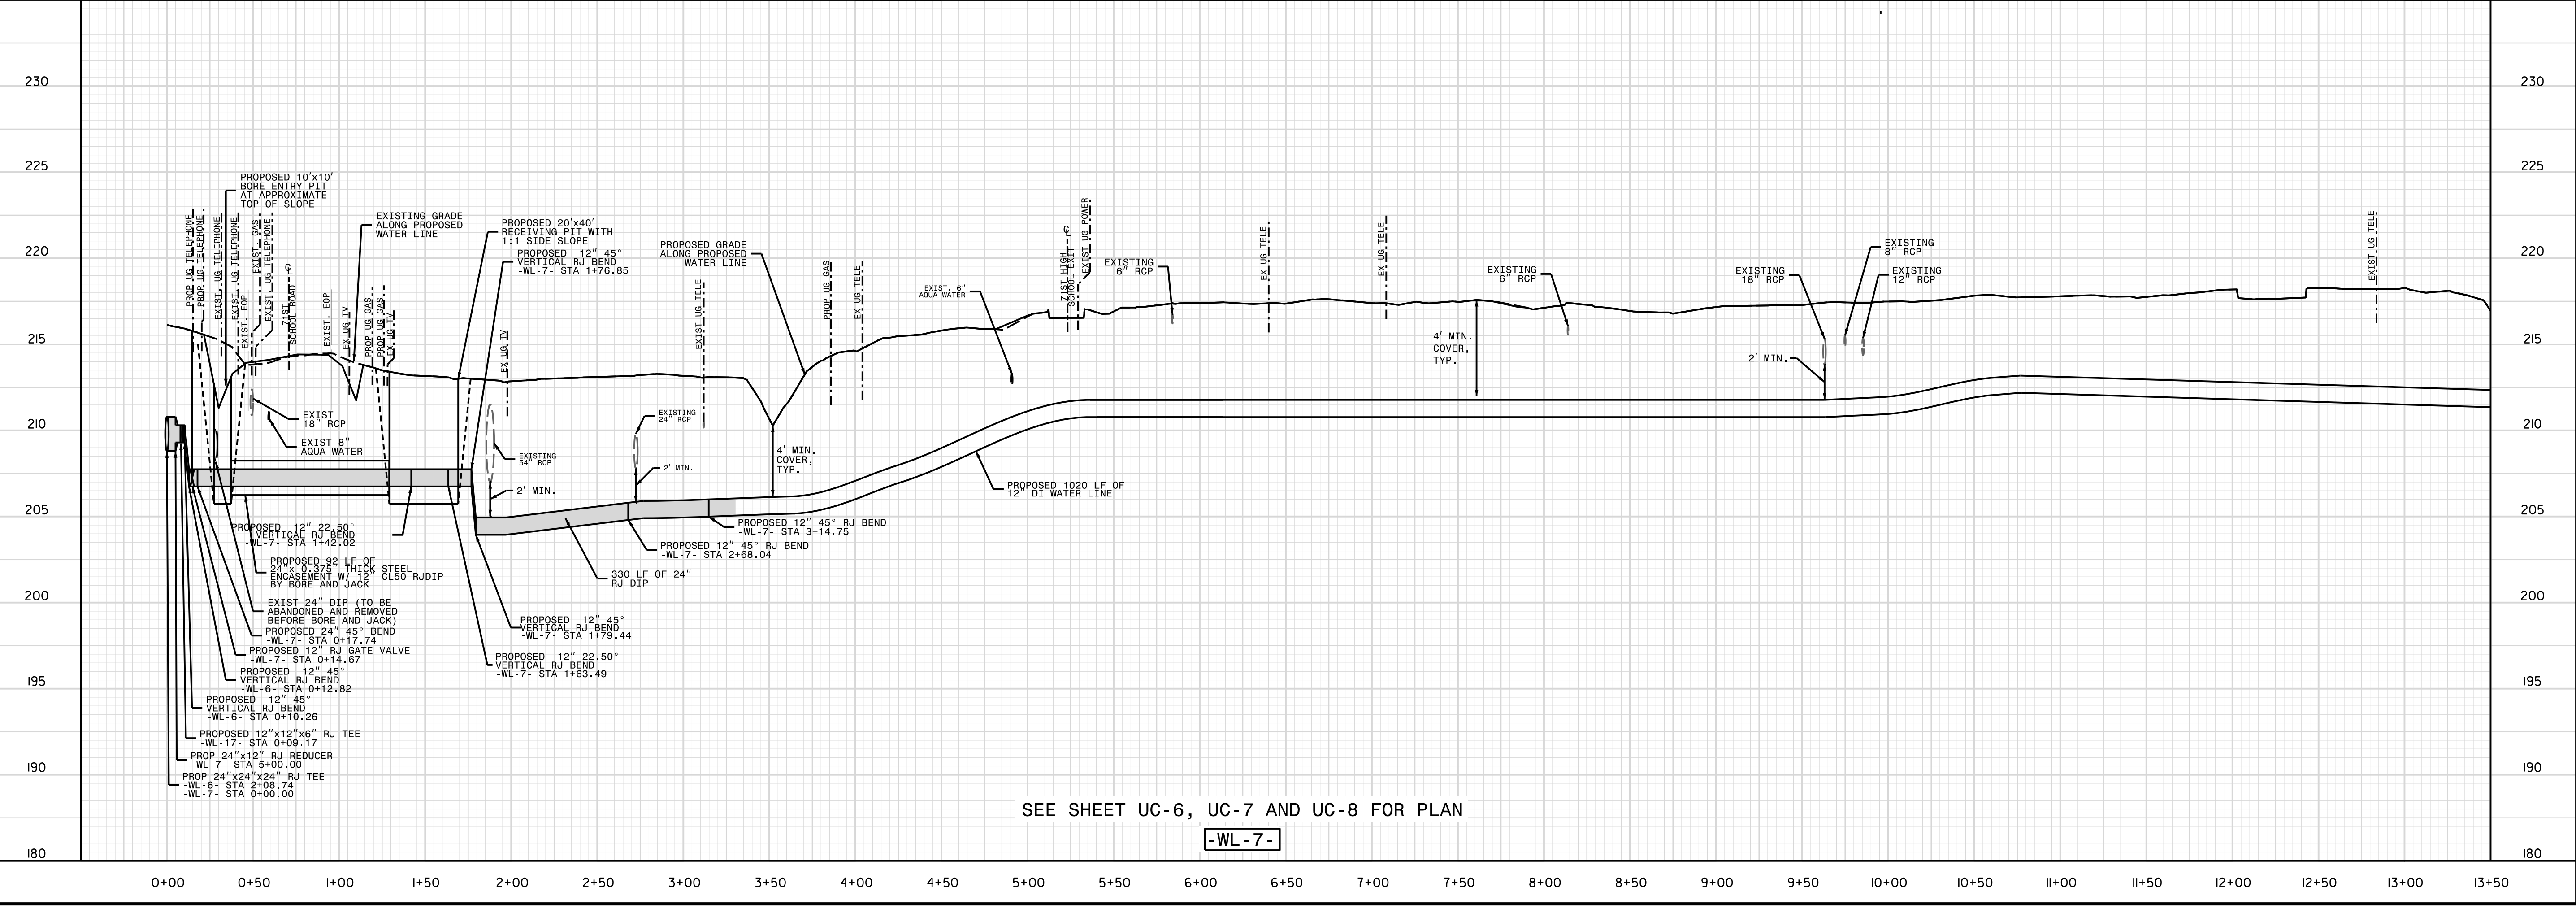

SEE SHEET UC-6, UC-7 AND UC-8 FOR PLAN

-WL-7-