


DOCUMENT NOT CONSIDERED FINAL  
UNTIL ALL SIGNATURES ARE COMPLETED

|  |        |
|--|--------|
| PROJECT REFERENCE NO.  | UC-39  |
| DESIGNED BY:   | AMH    |
| DRAWN BY:  | AMH/AB |
| CHECKED BY:  | AMH    |
| APPROVED BY:   | MWF    |
| REVISED:   |        |
| NORTH CAROLINA<br>DEPARTMENT OF<br>TRANSPORTATION                          |        |
| UTILITIES ENGINEERING SEC.<br>PHONE: (919) 707-6690<br>FAX: (919) 250-4151 |        |




### UTILITY CONSTRUCTION

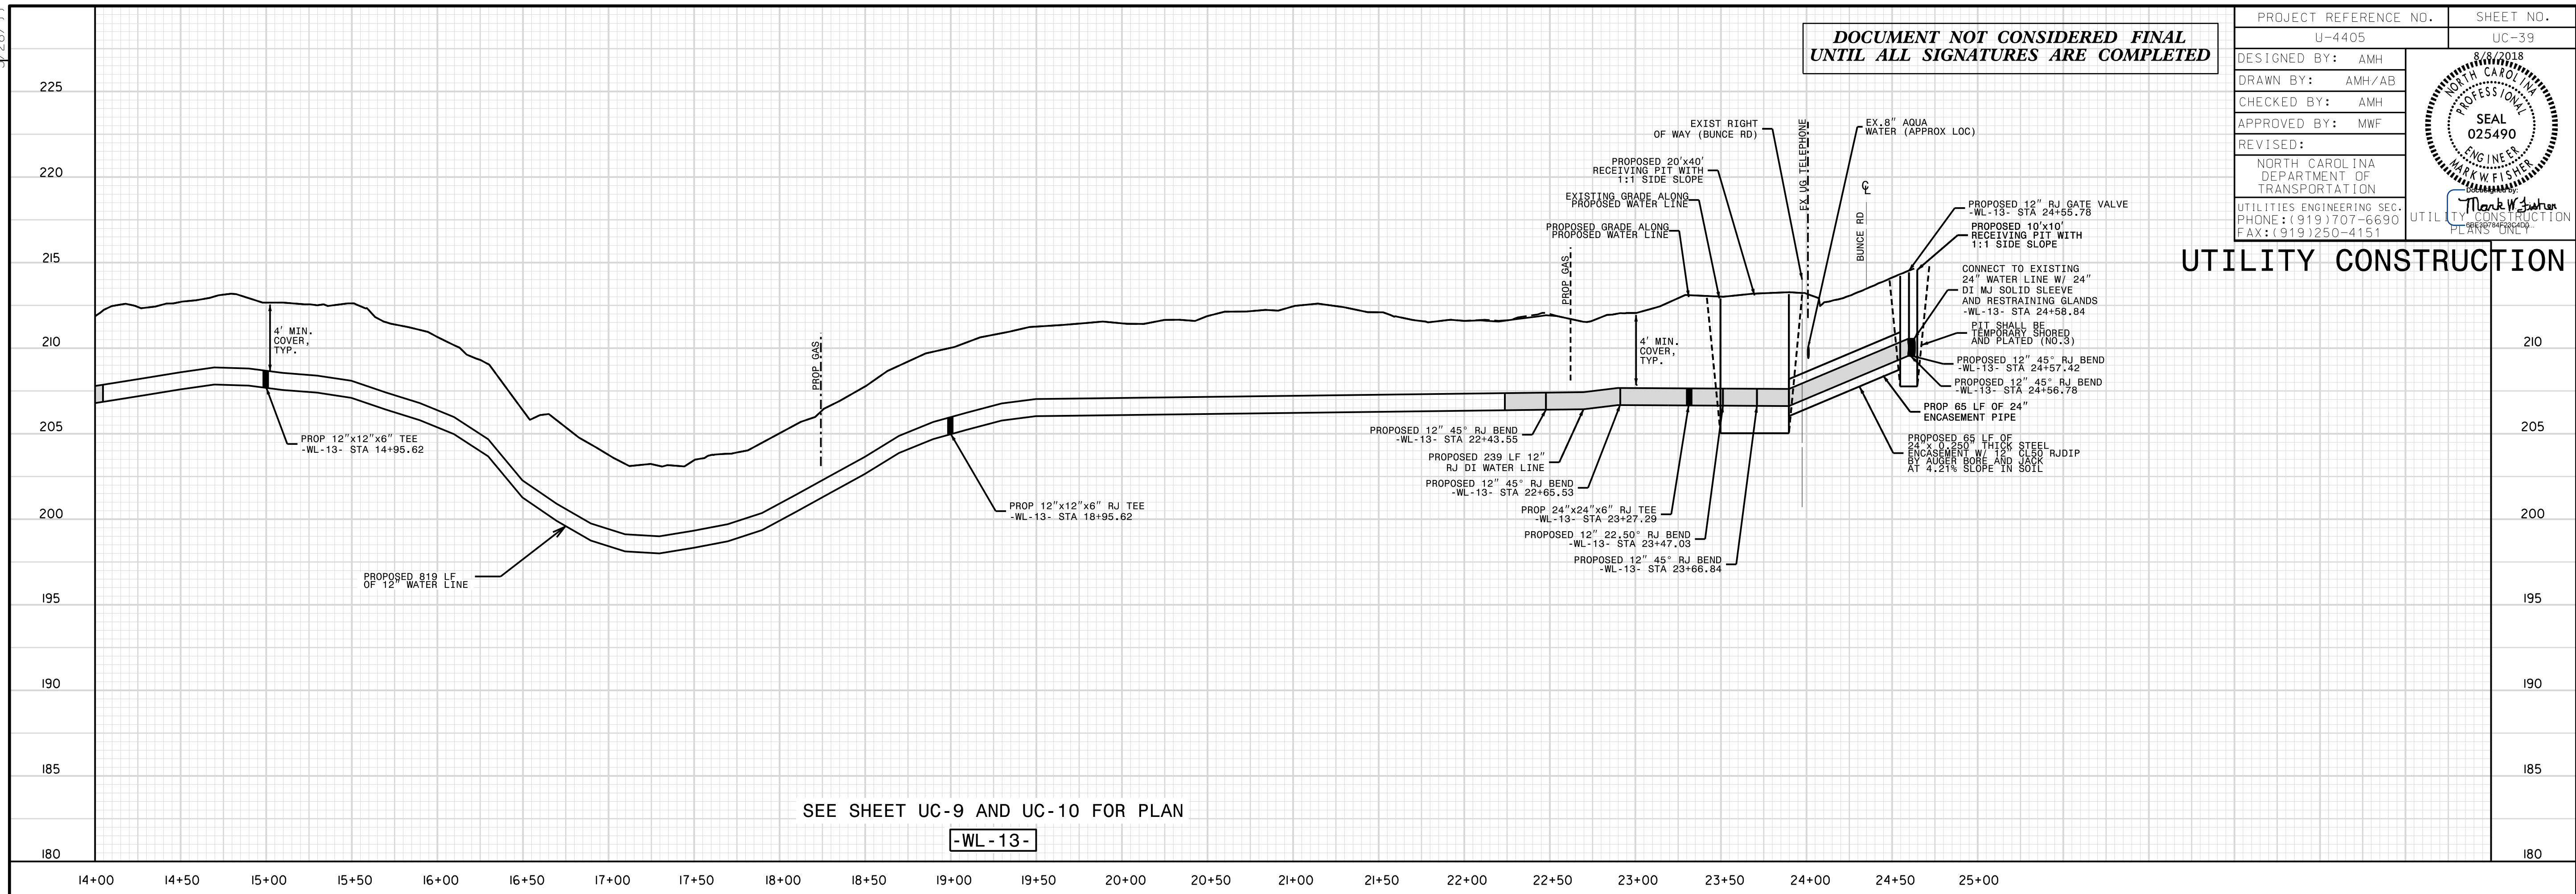

SEE SHEET UC-9 AND UC-10 FOR PLAN

-WL-13-

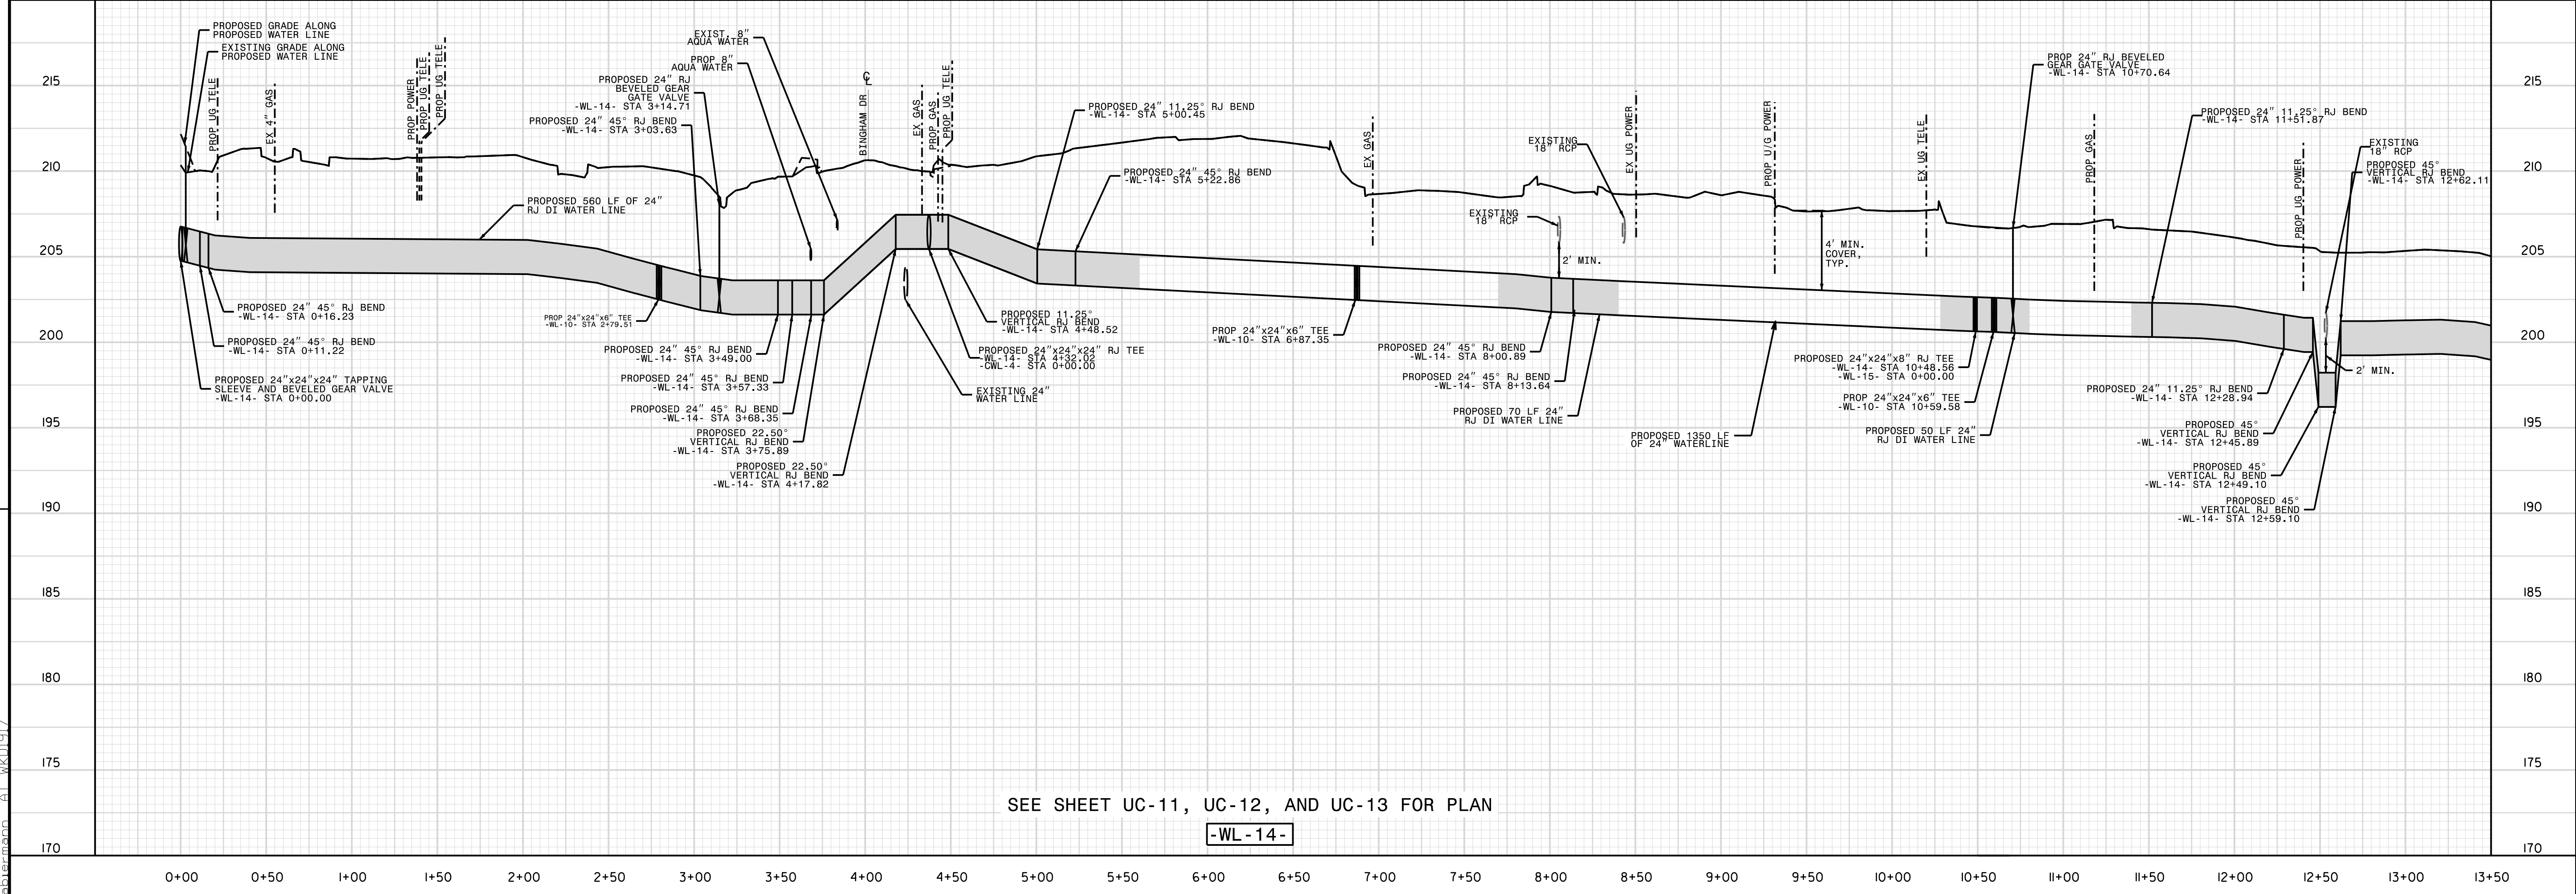

SEE SHEET UC-11, UC-12, AND UC-13 FOR PLAN

-WL-14-

REVISIONS

UTILITY REV. - JULY 23, 2008 - ADDED 50 LF OF RJDIP TO WL-14 - STA 10+50

07-AUG-2008 10:39  
 U:\Projects\2008\Projects\Reel\Reel\Public Works Commission\2015017700RA Reel\Road NCDOT U 4405\CADD\NCDOT PLANS\Utilities\Engineering\UC\Proj\U4405\_ut.pfl\_uc39\_psh.dgn  
 8/28/09