


DOCUMENT NOT CONSIDERED FINAL
UNTIL ALL SIGNATURES ARE COMPLETED


PROJECT REFERENCE NO.	UC-49
DESIGNED BY:	AMH
DRAWN BY:	AMH/AB
CHECKED BY:	AMH
APPROVED BY:	MWF
REVISED:	
NORTH CAROLINA DEPARTMENT OF TRANSPORTATION	
UTILITIES ENGINEERING SEC. PHONE: (919) 707-6690 FAX: (919) 250-4151	

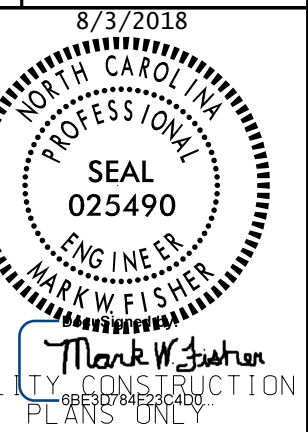


UTILITY CONSTRUCTION

REVISIONS

9/28/99
 UTILITY REV. - JULY 23, 2008 - ADDED 40 LF OF 12" RJDIP TO WL-21 AT STA 3+95 AND STA 4+83
 07-JUL-2008 14:19
 C:\p\061616\p\metreville Public Works Commission\2015017700RA Reeford Road NCDOT U 4405\CADD\NCDOT PLANS\Utilities\Engineering\UC\Proj\U4405.ut.pf\uc49.psh.dgn
 17-Jul-2016 14:19
 C:\p\061616\p\metreville Public Works Commission\2015017700RA Reeford Road NCDOT U 4405\CADD\NCDOT PLANS\Utilities\Engineering\UC\Proj\U4405.ut.pf\uc49.psh.dgn

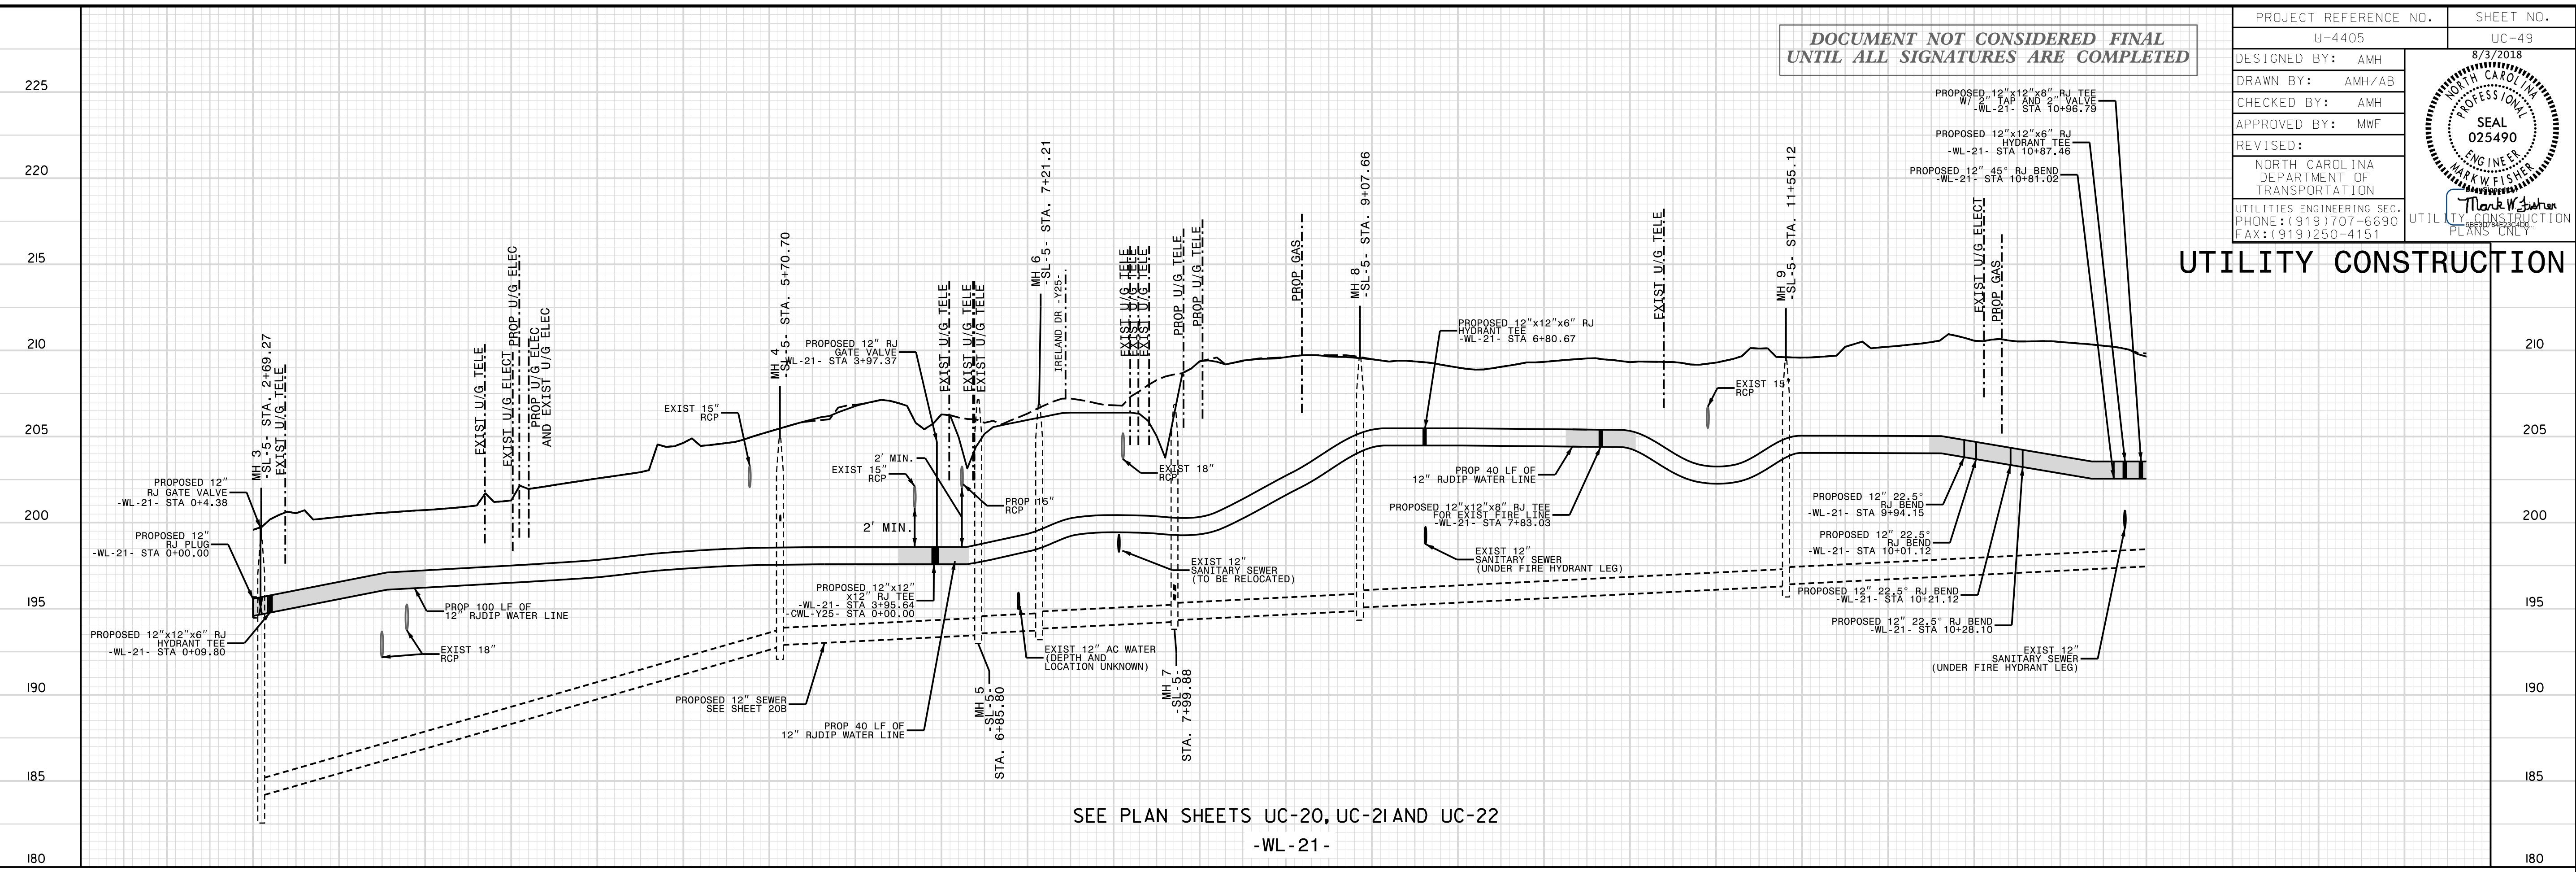

SEE PLAN SHEETS UC-20, UC-21 AND UC-22
-WL-21-

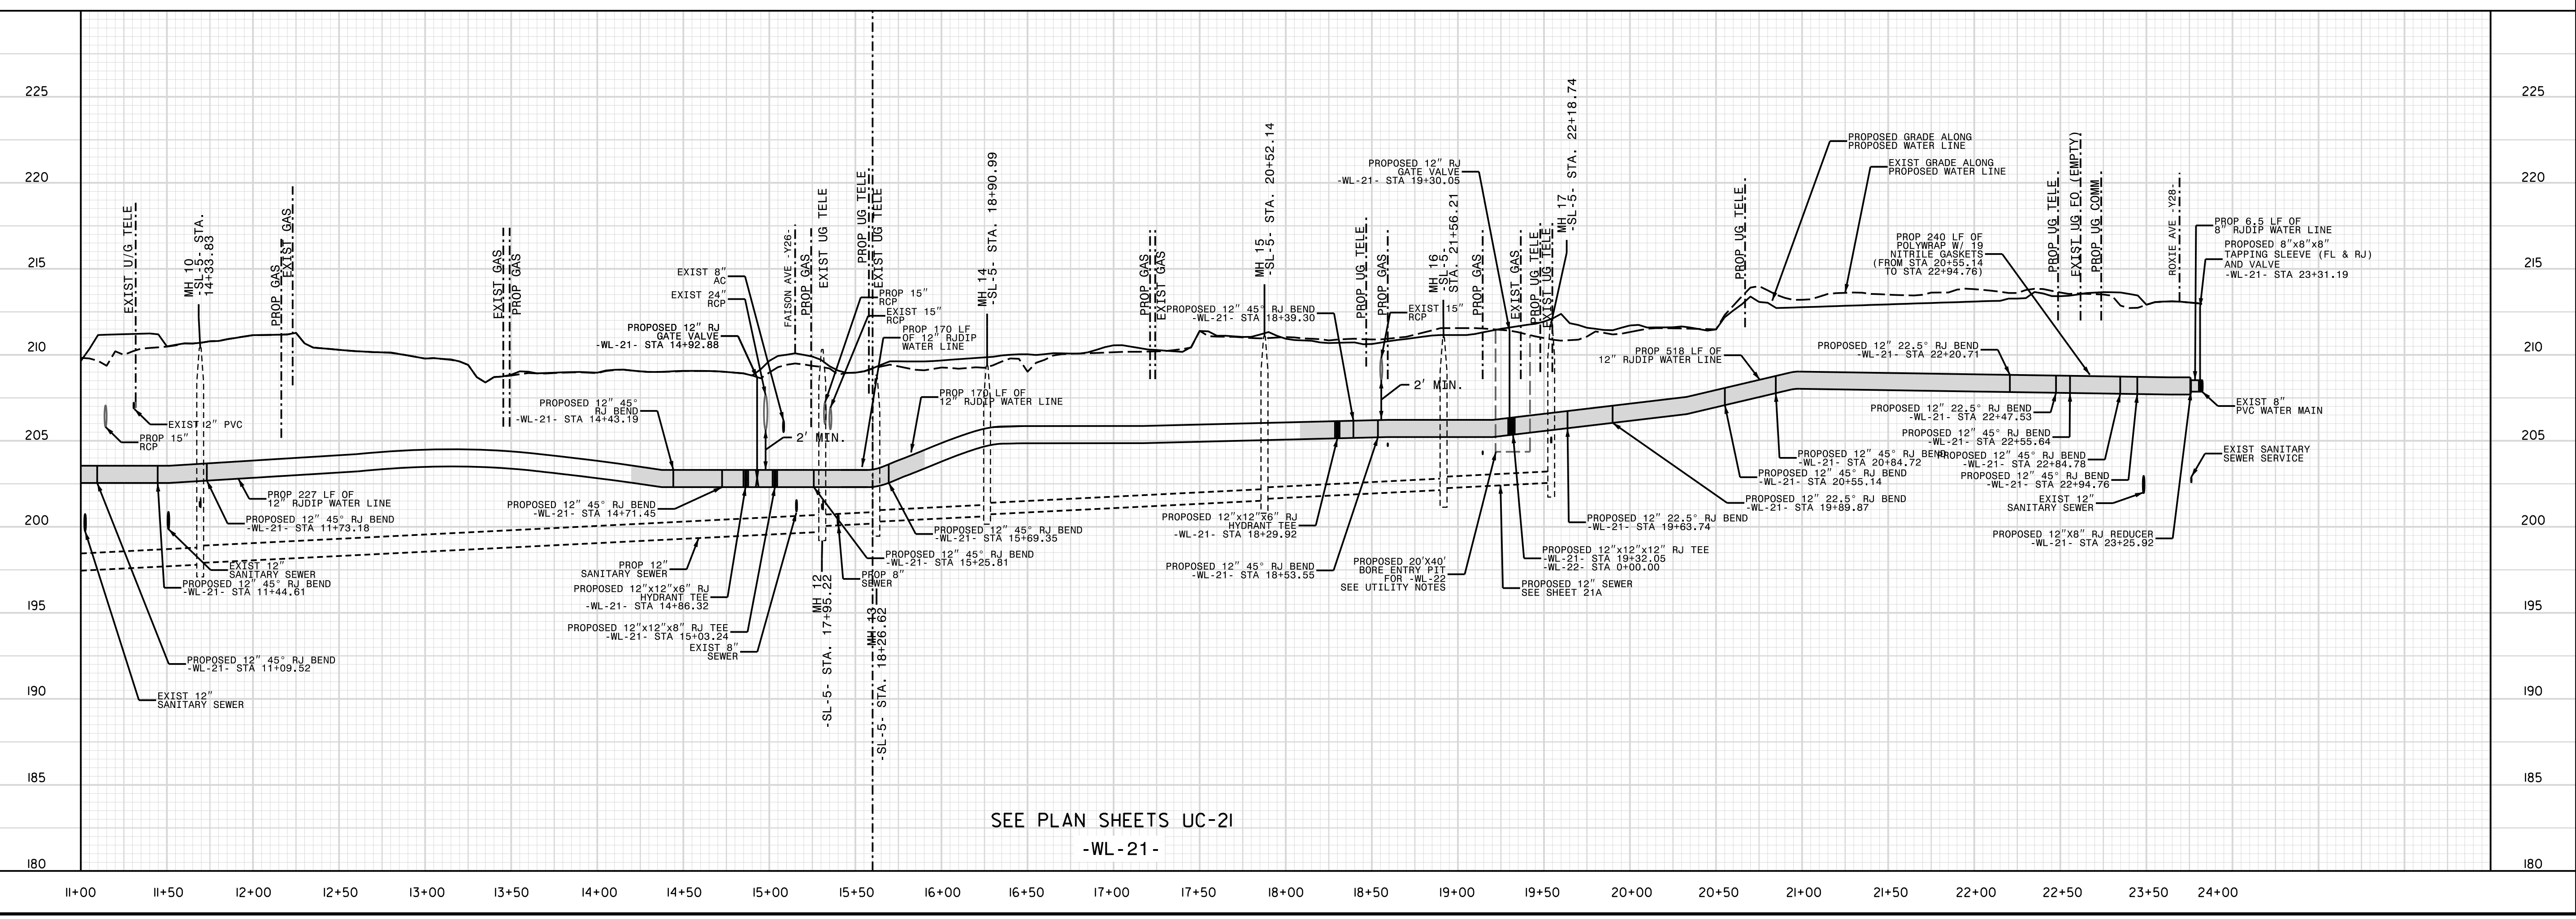

SEE PLAN SHEETS UC-21
-WL-21-