


### UTILITIES BY OTHERS


ALL PROPOSED UTILITY WORK SHOWN ON THIS SHEET WILL BE DONE BY OTHERS. NO PAYMENT WILL BE MADE TO THE CONTRACTOR FOR PROPOSED UTILITY WORK SHOWN ON THIS SHEET.

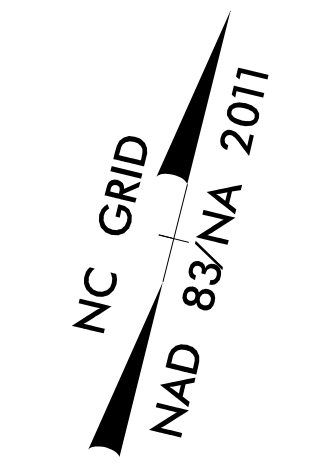

O/H POWER - FAYETTEVILLE PWC  
O/H FIBER - NCDOT  
O/H COMMUNICATION - SPECTRUM

MATCHLINE SEE SHEET UO-2  
-L- STA 22+00

MATCHLINE SEE SHEET UO-4  
-L- STA 35+50

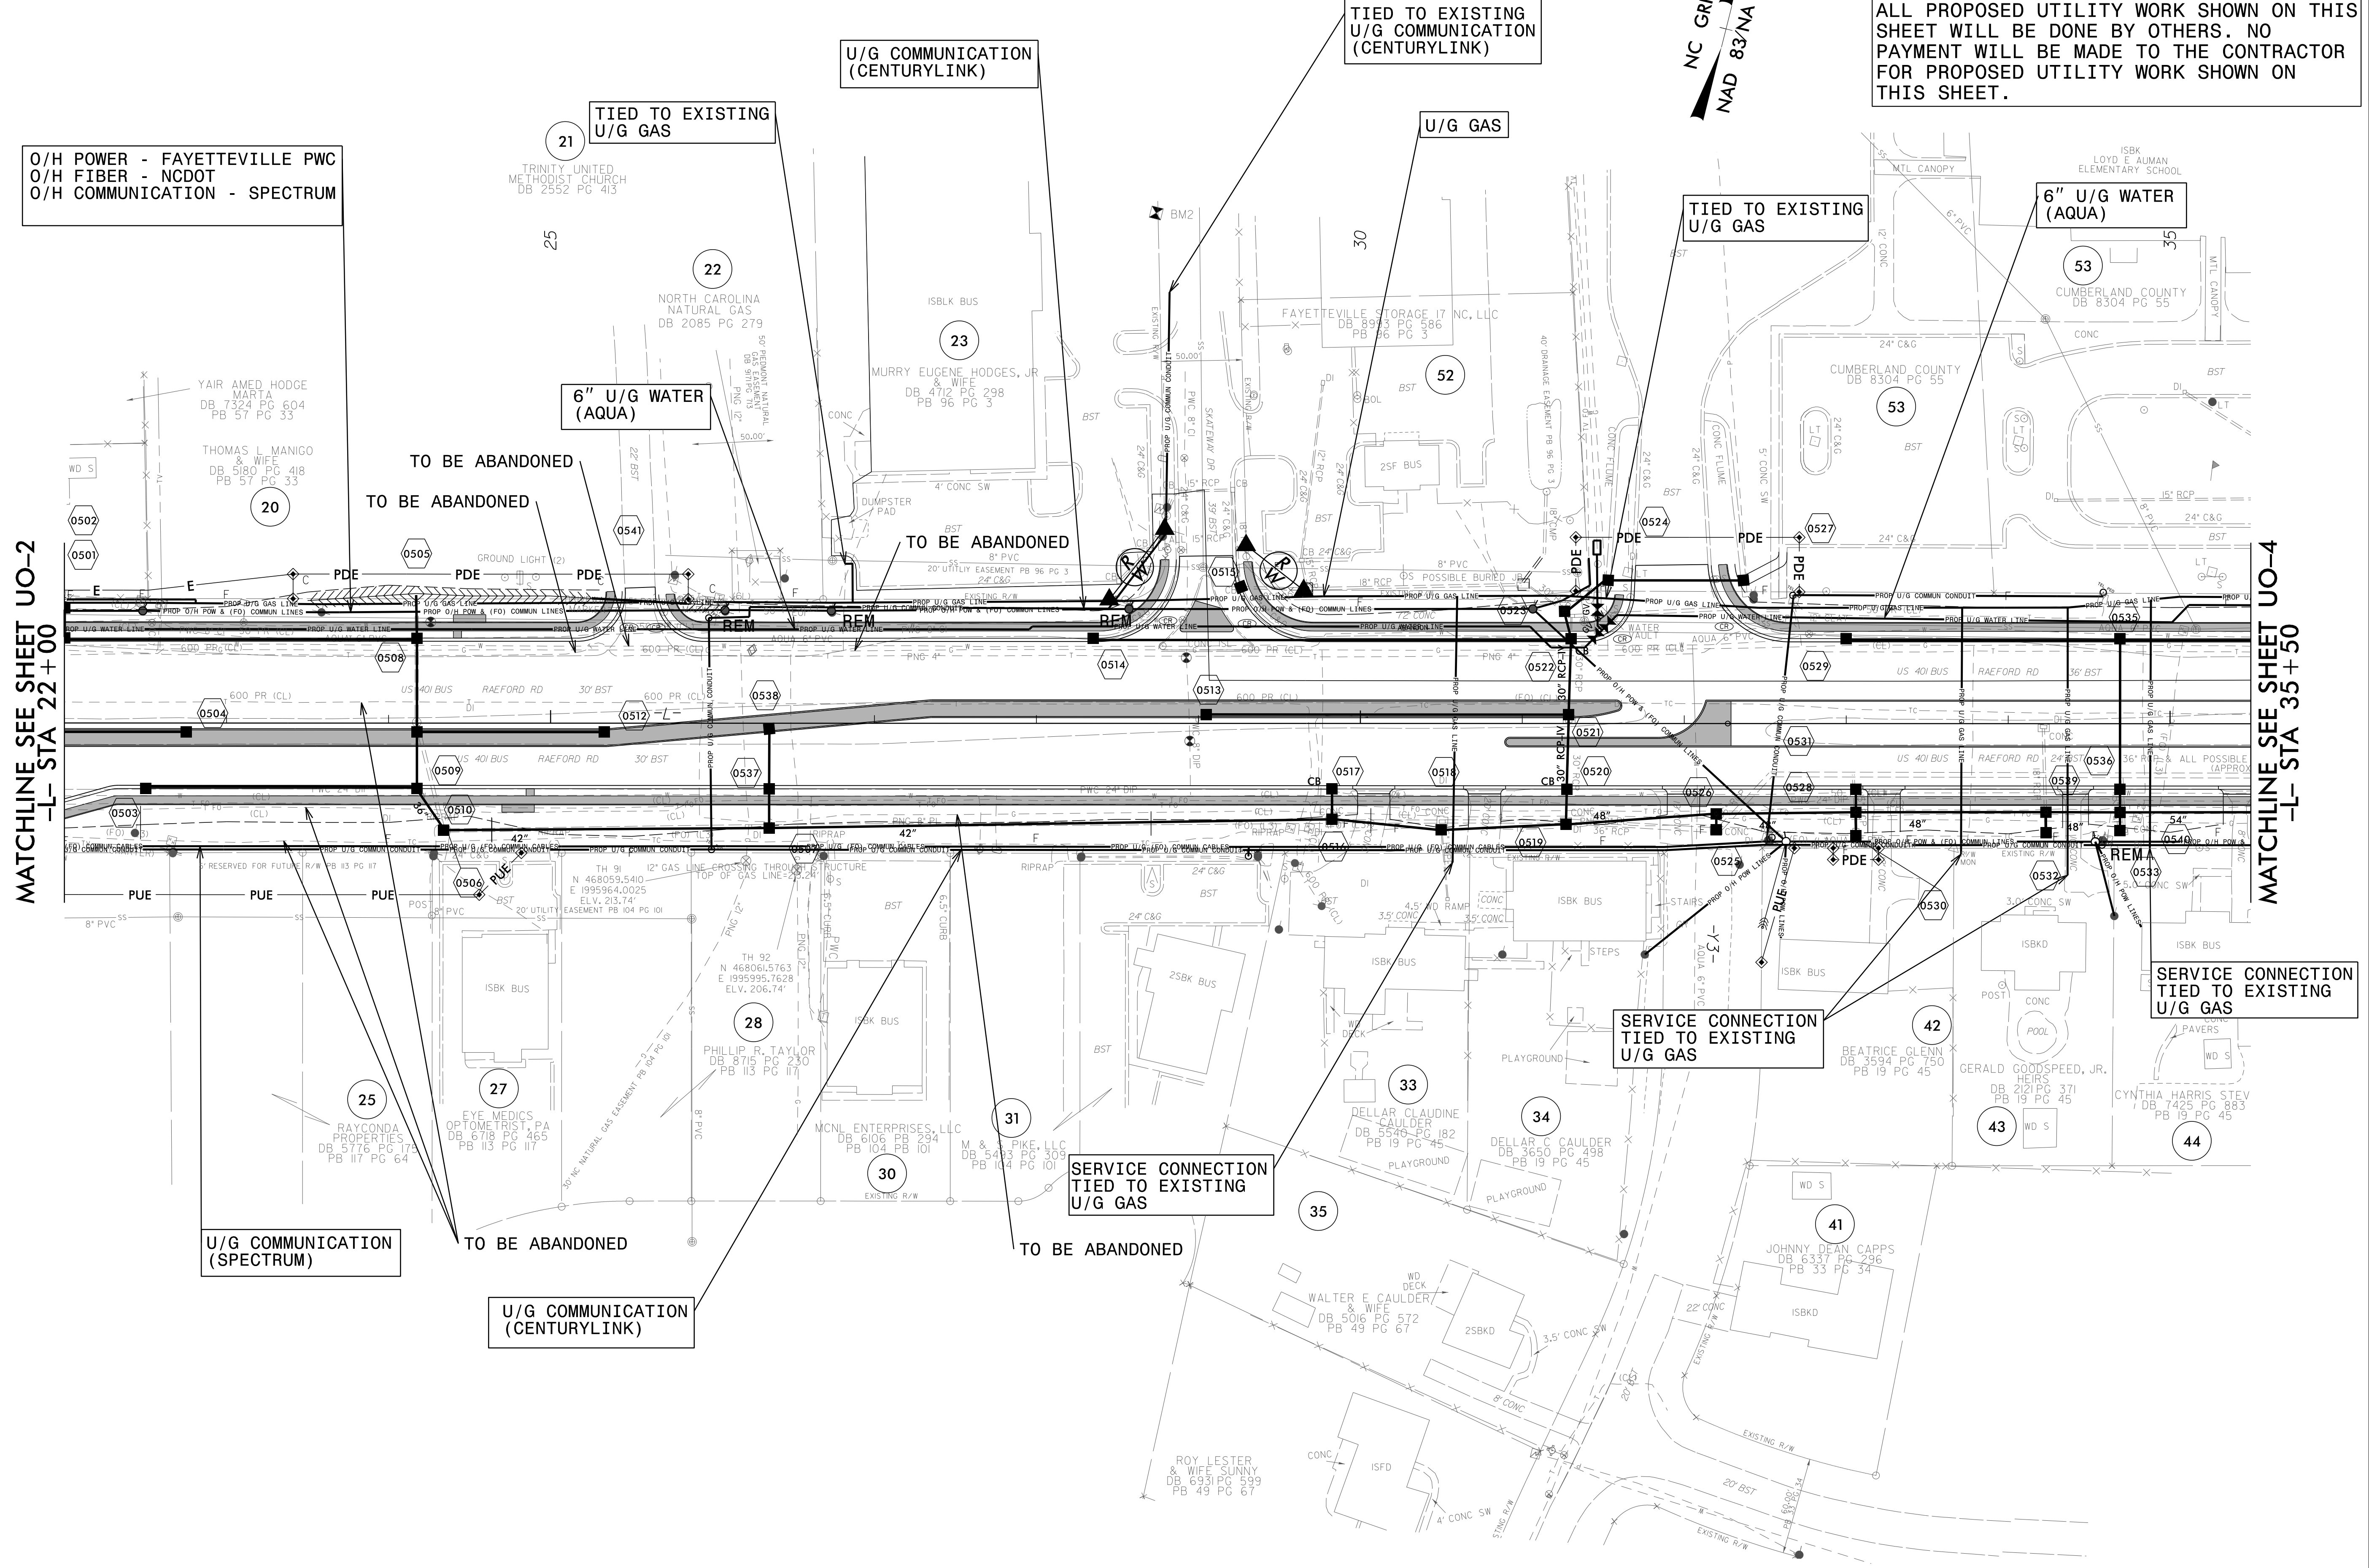

U/G COMMUNICATION (SPECTRUM)

U/G COMMUNICATION (CENTURYLINK)

SERVICE CONNECTION TIED TO EXISTING U/G GAS

SERVICE CONNECTION TIED TO EXISTING U/G GAS

SERVICE CONNECTION TIED TO EXISTING U/G GAS

REVISIONS

5/14/99

3:0:52 PM \\UBD\Proj\4405\ut\_rdy05\_U03\_psh.dgn  
11:05:11 AM 5/14/99