


UTILITIES BY OTHERS

ALL PROPOSED UTILITY WORK SHOWN ON THIS SHEET WILL BE DONE BY OTHERS. NO PAYMENT WILL BE MADE TO THE CONTRACTOR FOR PROPOSED UTILITY WORK SHOWN ON THIS SHEET.

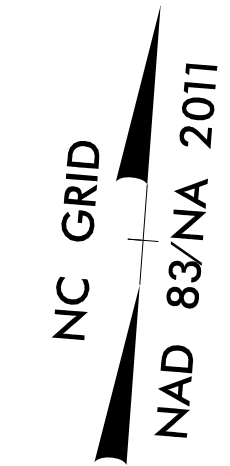

O/H POWER - FAYETTEVILLE PWC
O/H FIBER - NCDOT
O/H COMMUNICATION - SPECTRUM
O/H COMMUNICATION - CENTURYLINK


O/H POWER - FAYETTEVILLE PWC
O/H COMMUNICATION - SPECTRUM
O/H COMMUNICATION - CENTURYLINK

TIED TO EXISTING U/G GAS

TIED TO EXISTING U/G GAS

O/H POWER - FAYETTEVILLE PWC
O/H COMMUNICATION - SPECTRUM
O/H COMMUNICATION - CENTURYLINK

PROPOSED POWER POLE (SPAN GUY)

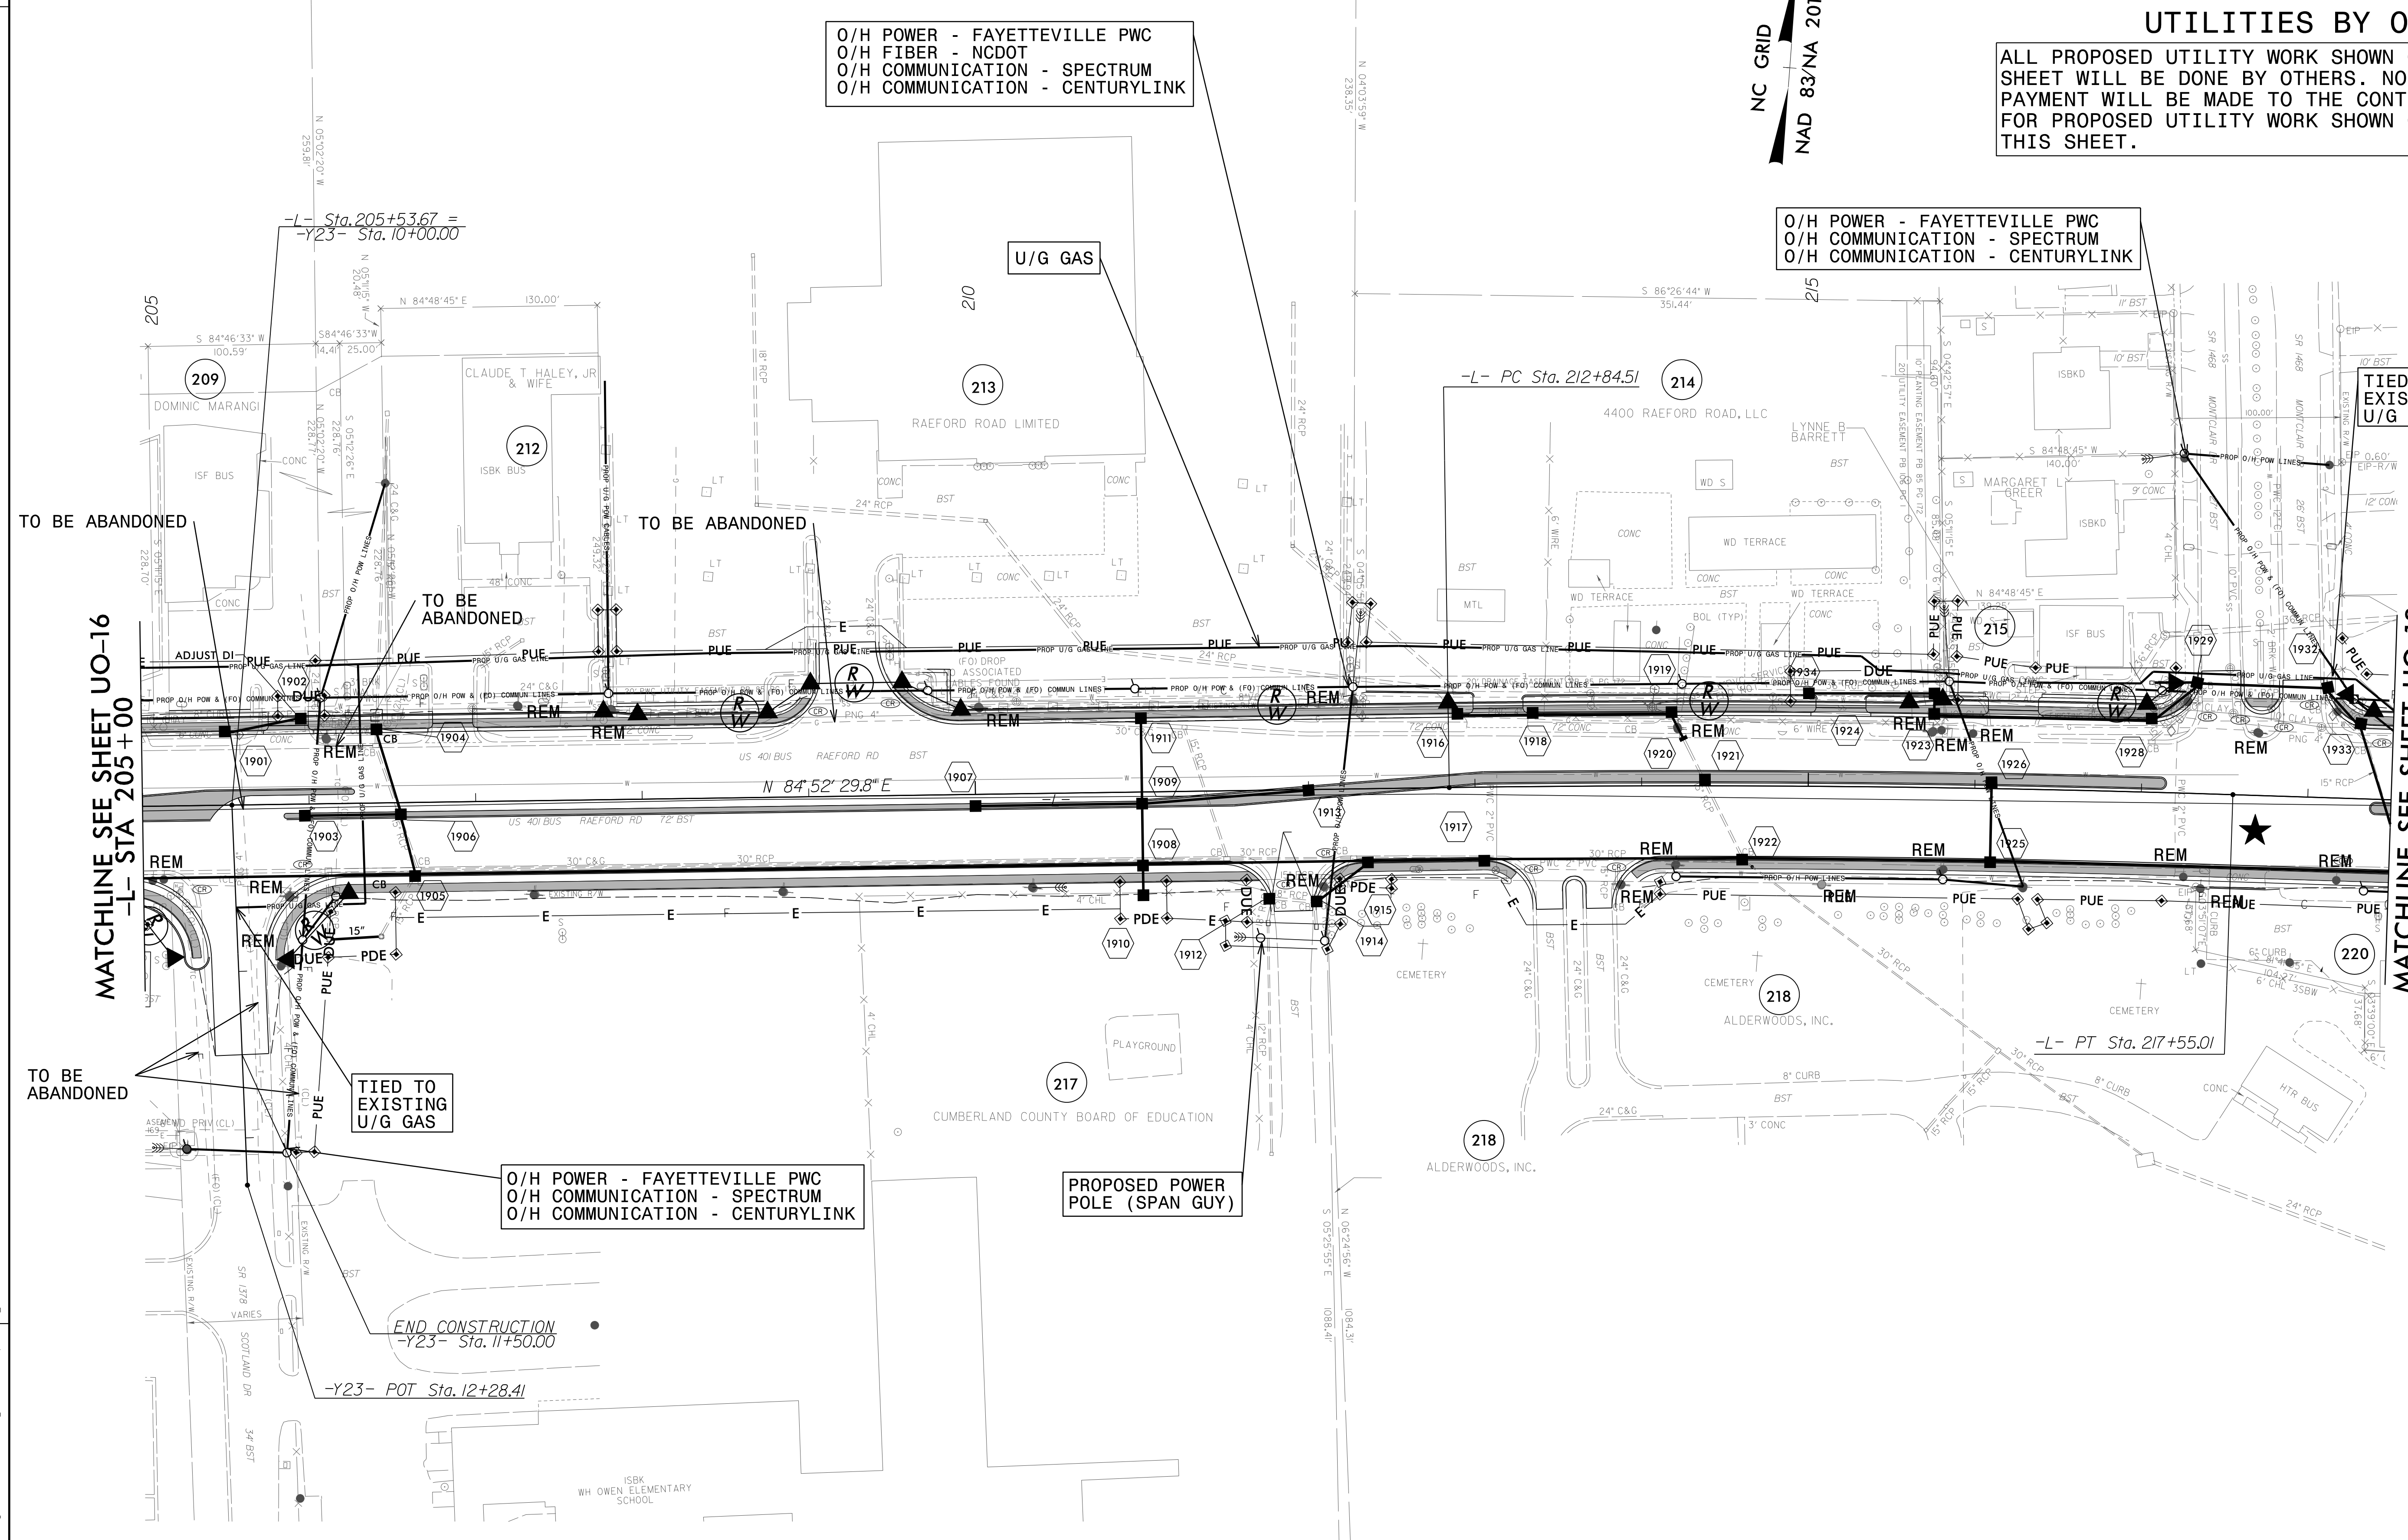

TO BE ABANDONED

TO BE ABANDONED

TO BE ABANDONED

END CONSTRUCTION
-Y23- Sta. 11+50.00

-Y23- POT Sta. 12+28.41

MATCHLINE SEE SHEET UO-16
-L- STA 205+00

MATCHLINE SEE SHEET UO-18
-L- STA 218+50

REVISIONS

5/14/99

5:01:57 PM \\UBD01\Proj\U4405-ut_rdy19_U017_psh.dgn