
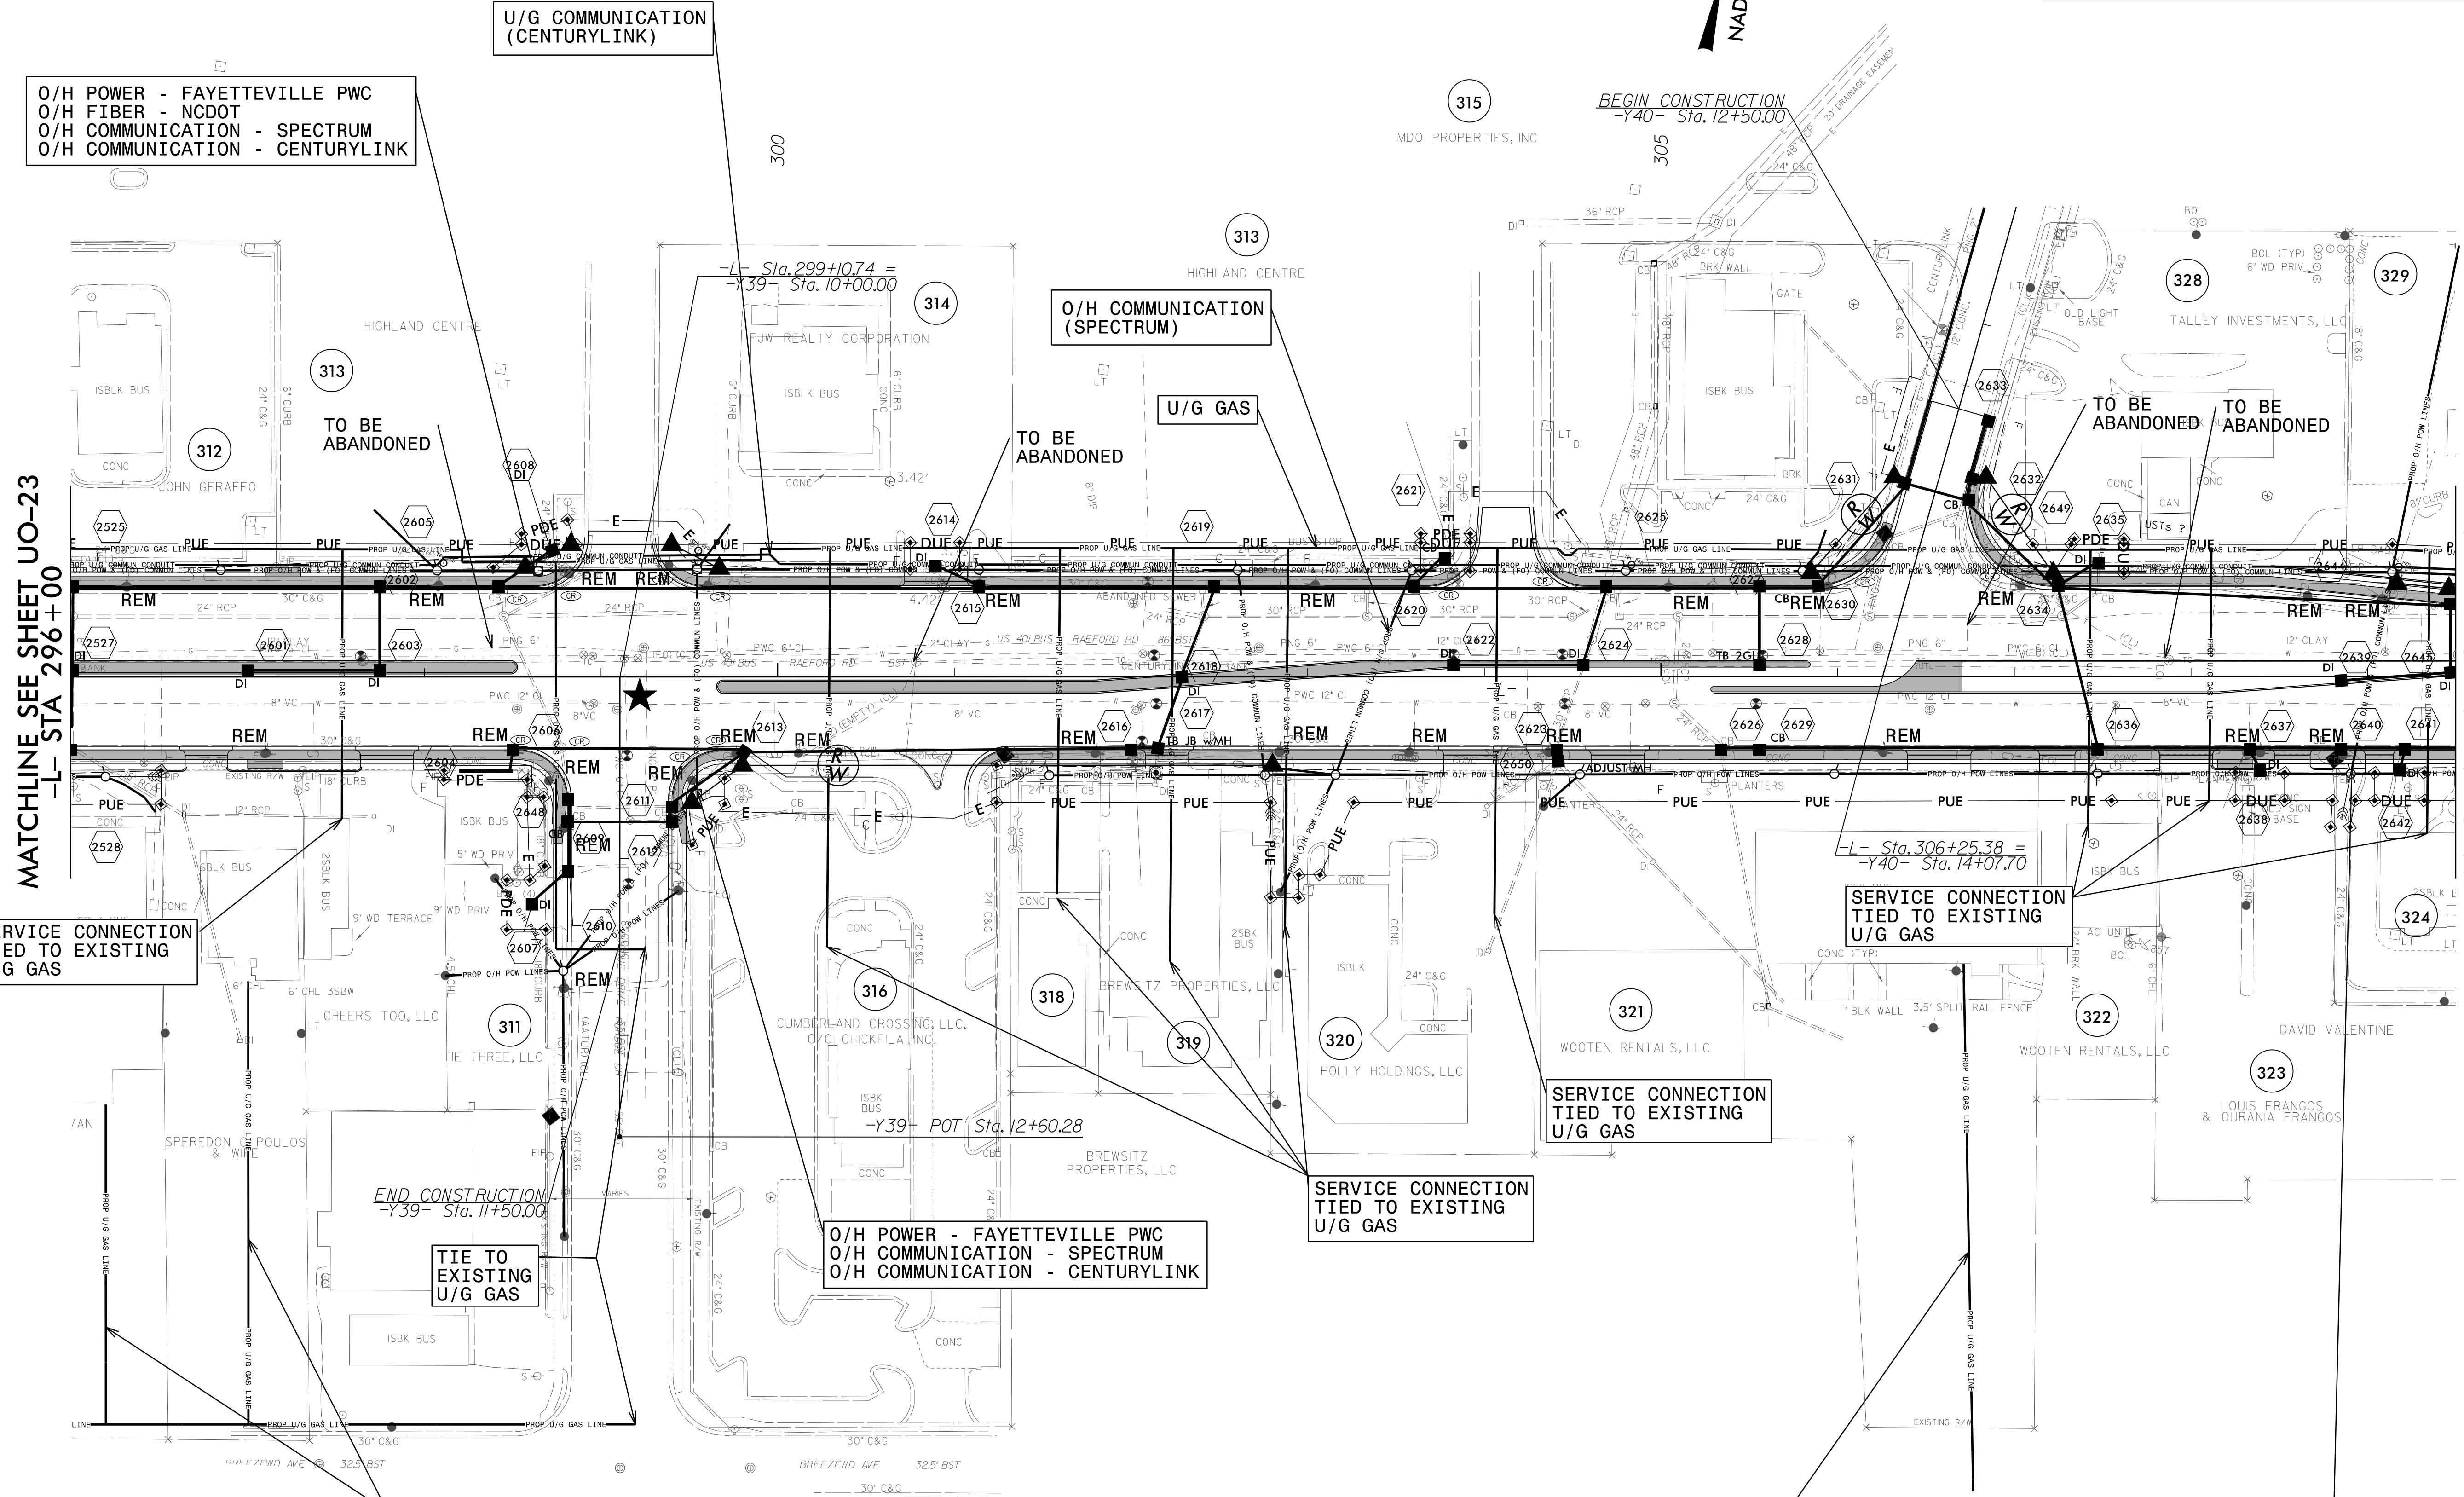


UTILITIES BY OTHERS

ALL PROPOSED UTILITY WORK SHOWN ON THIS SHEET WILL BE DONE BY OTHERS. NO PAYMENT WILL BE MADE TO THE CONTRACTOR FOR PROPOSED UTILITY WORK SHOWN ON THIS SHEET.

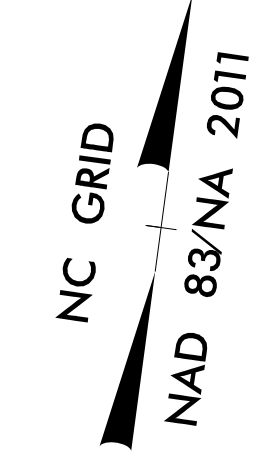

MATCHLINE SEE SHEET UO-23
-L- STA 296+00

MATCHLINE SEE SHEET UO-25
-L- STA 309+50

SERVICE CONNECTION
TIED TO EXISTING
U/G GAS

SERVICE CONNECTION
TIED TO EXISTING
U/G GAS

SERVICE CONNECTION
TIED TO EXISTING
U/G GAS

SERVICE CONNECTION
TIED TO EXISTING
U/G GAS

O/H POWER - FAYETTEVILLE PWC
O/H COMMUNICATION - SPECTRUM
O/H COMMUNICATION - CENTURYLINK

SERVICE CONNECTION
FED FROM BREEZEWOOD AVE.
TIED TO EXISTING
U/G GAS

SERVICE CONNECTION
FED FROM BREEZEWOOD AVE.
TIED TO EXISTING
U/G GAS

O/H POWER - FAYETTEVILLE PWC
O/H COMMUNICATION - SPECTRUM
O/H COMMUNICATION - CENTURYLINK

O/H POWER - FAYETTEVILLE PWC
O/H FIBER - NCDOT
O/H COMMUNICATION - SPECTRUM
O/H COMMUNICATION - CENTURYLINK

U/G COMMUNICATION
(CENTURYLINK)

O/H COMMUNICATION
(SPECTRUM)

U/G GAS

END CONSTRUCTION
-Y39- Sta. 11+50.00

BEGIN CONSTRUCTION
-Y40- Sta. 12+50.00

REVISIONS

5/14/99
3:42:03 PM
\\B01\Proj\U4405\ut_rdy26_UO24_psh.dgn
Utilities\Eng\j...@...com