


8/23/99

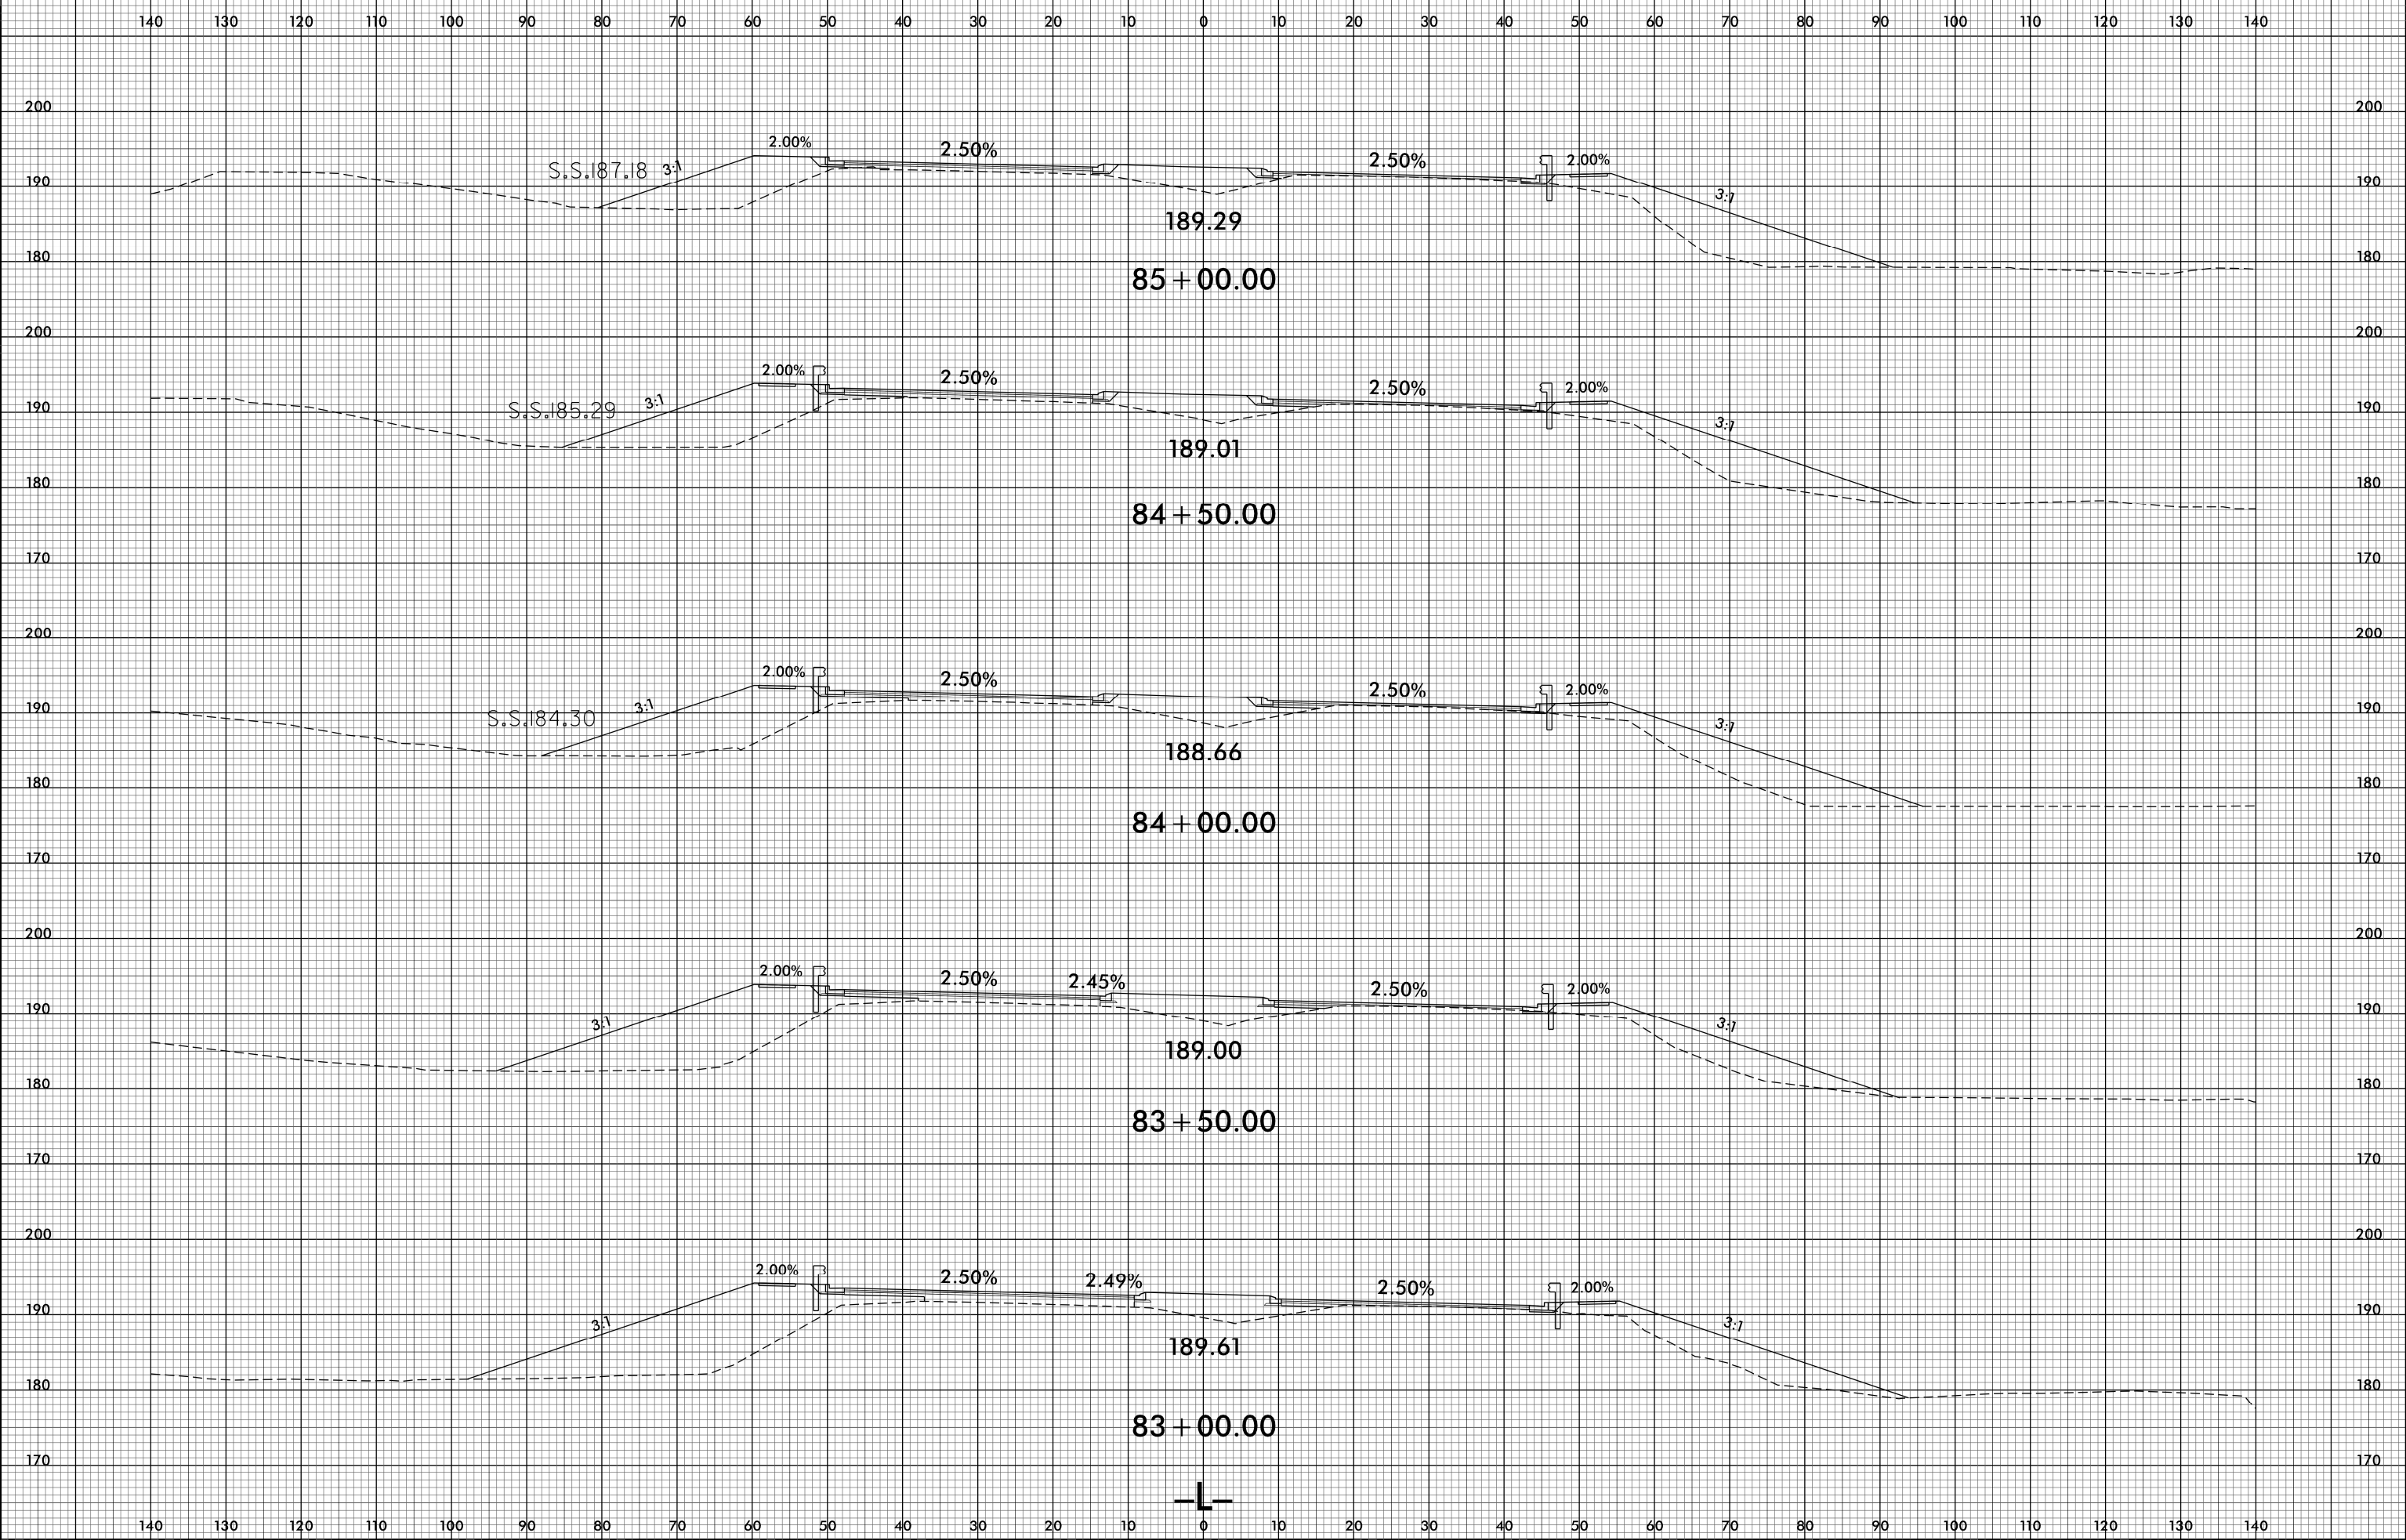

25-APR-2018 14:41
R:\PROJECTS\X-24\4405.rdy_xpl.dgn