


8/23/99

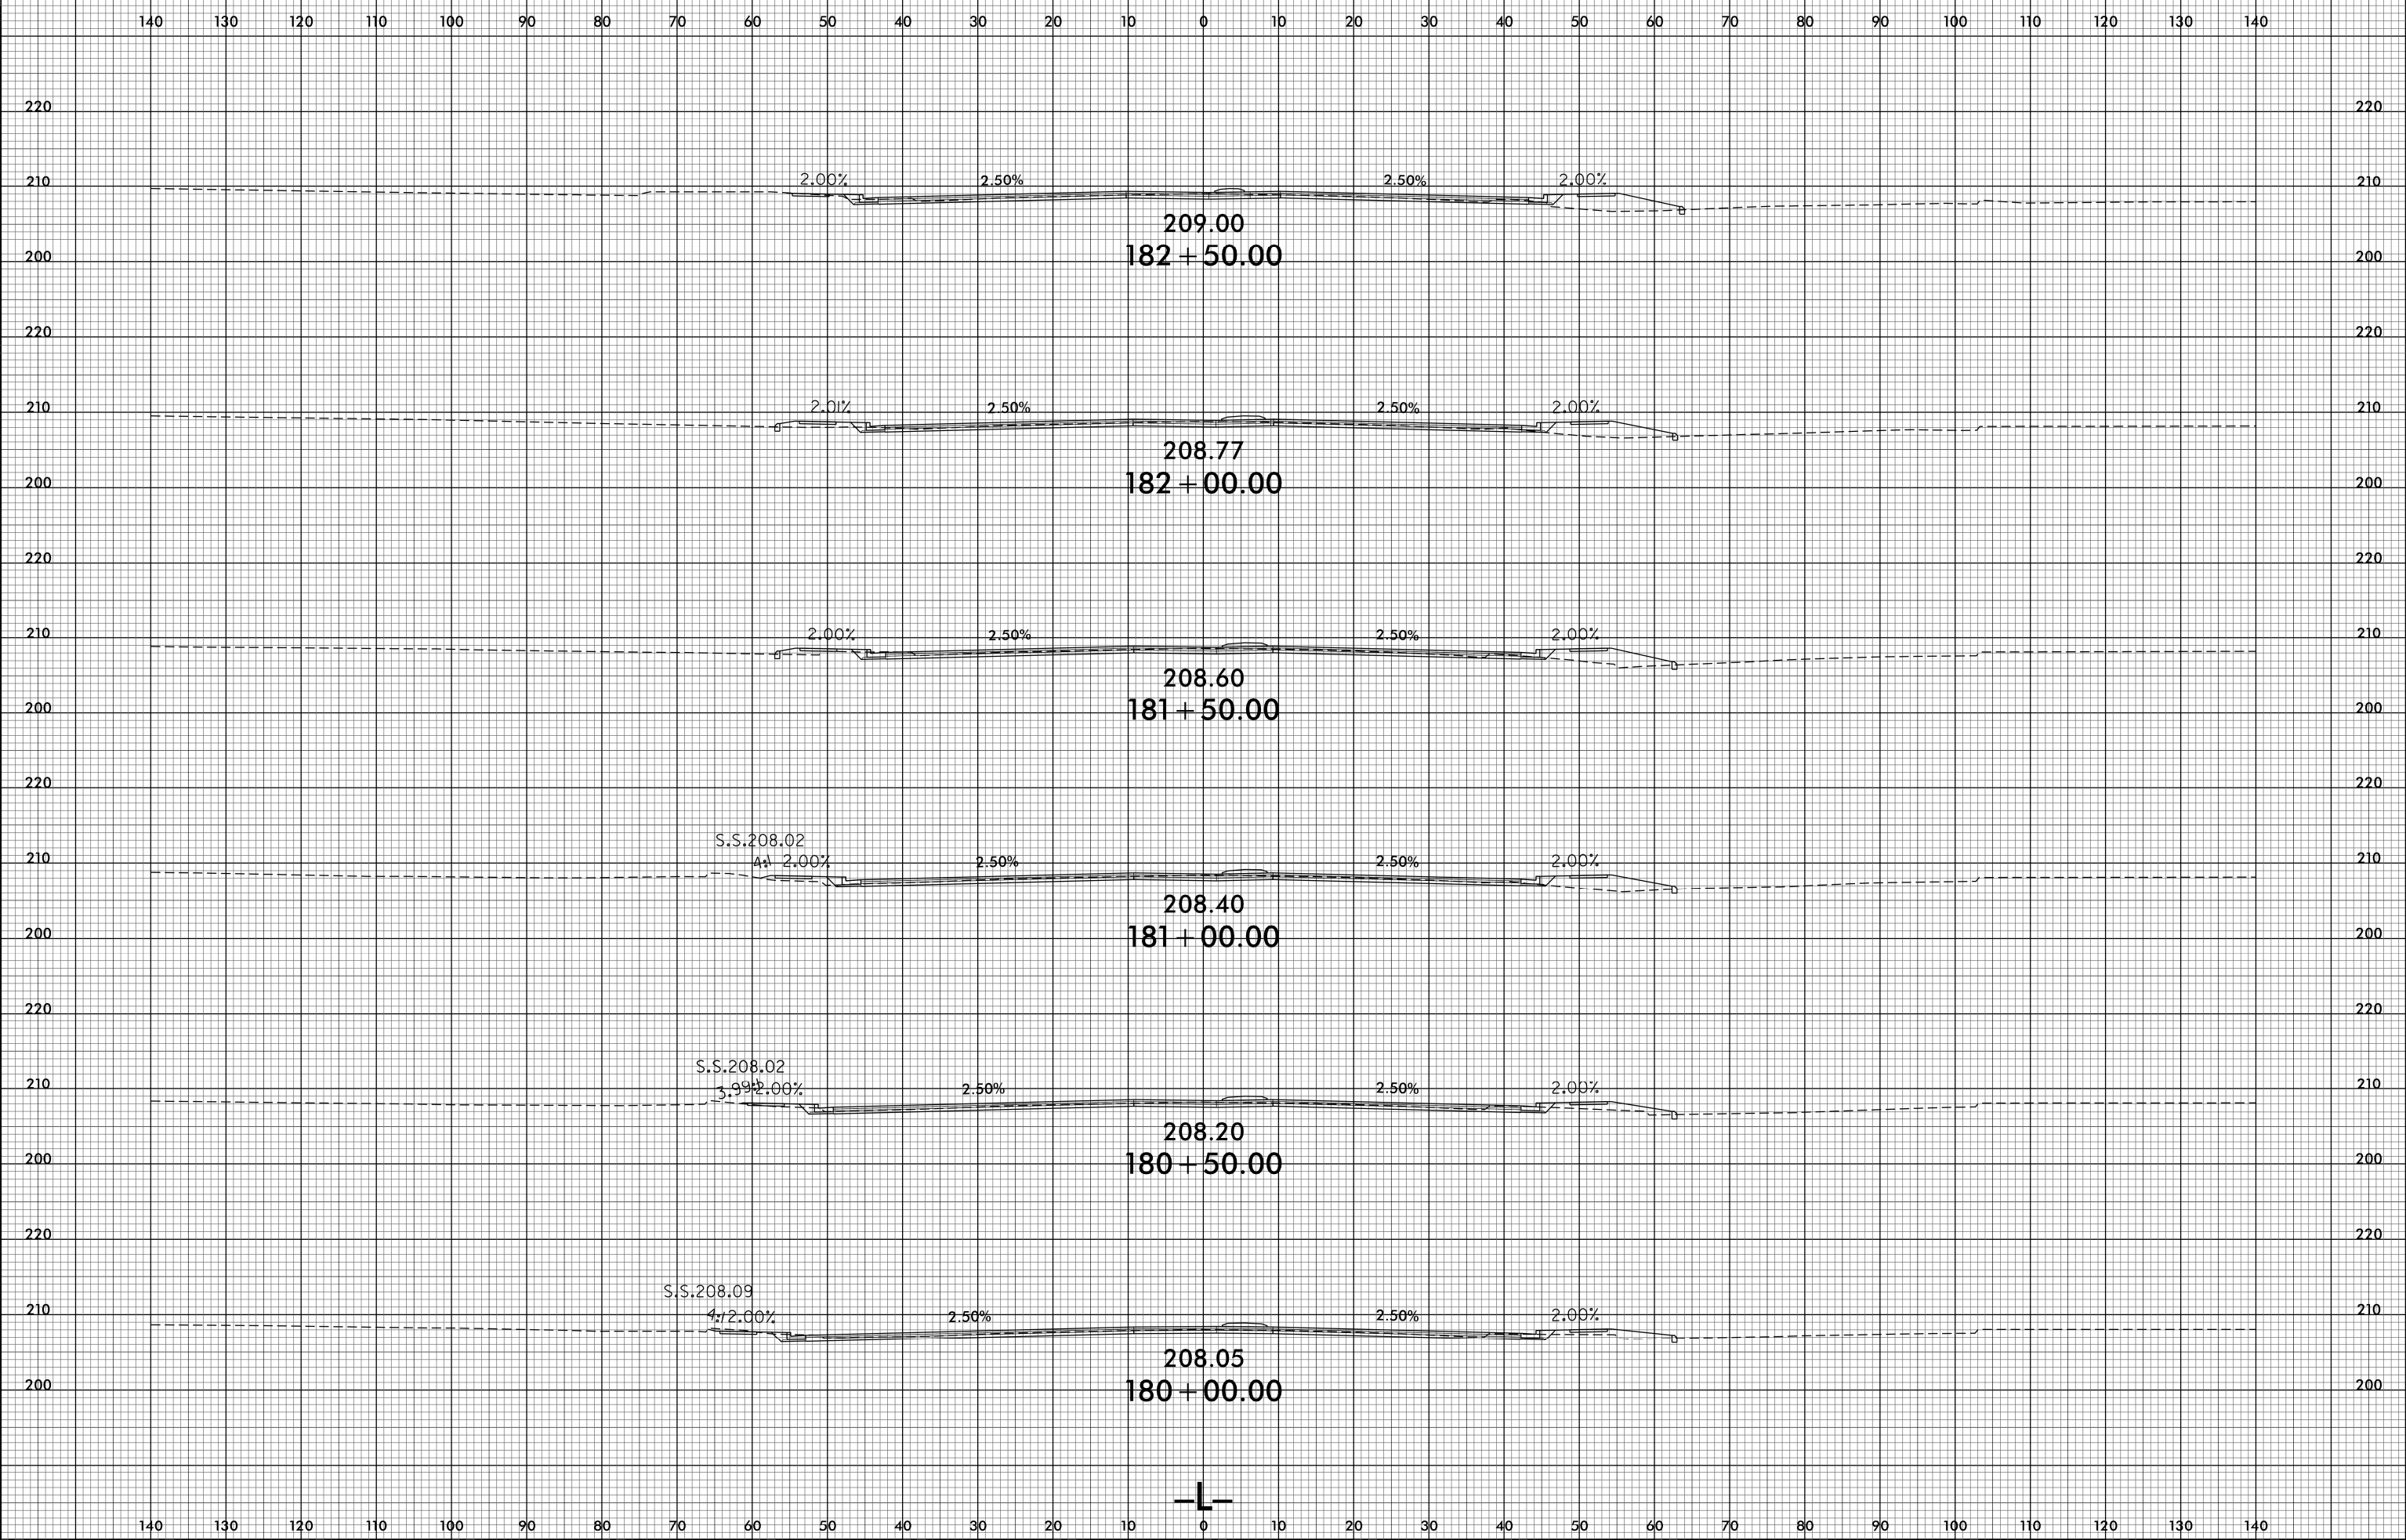

25-APR-2018 14:42
R:\PROJECTS\XG\4405_rdy_xpl.dgn
\$\$\$\$\$