



8/23/99

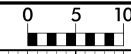

PROJ. REFERENCE NO.  
U-4405

SHEET NO.  
X-93

140 130 120 110 100 90 80 70 60 50 40 30 20 10 0 10 20 30 40 50 60 70 80 90 100 110 120 130 140

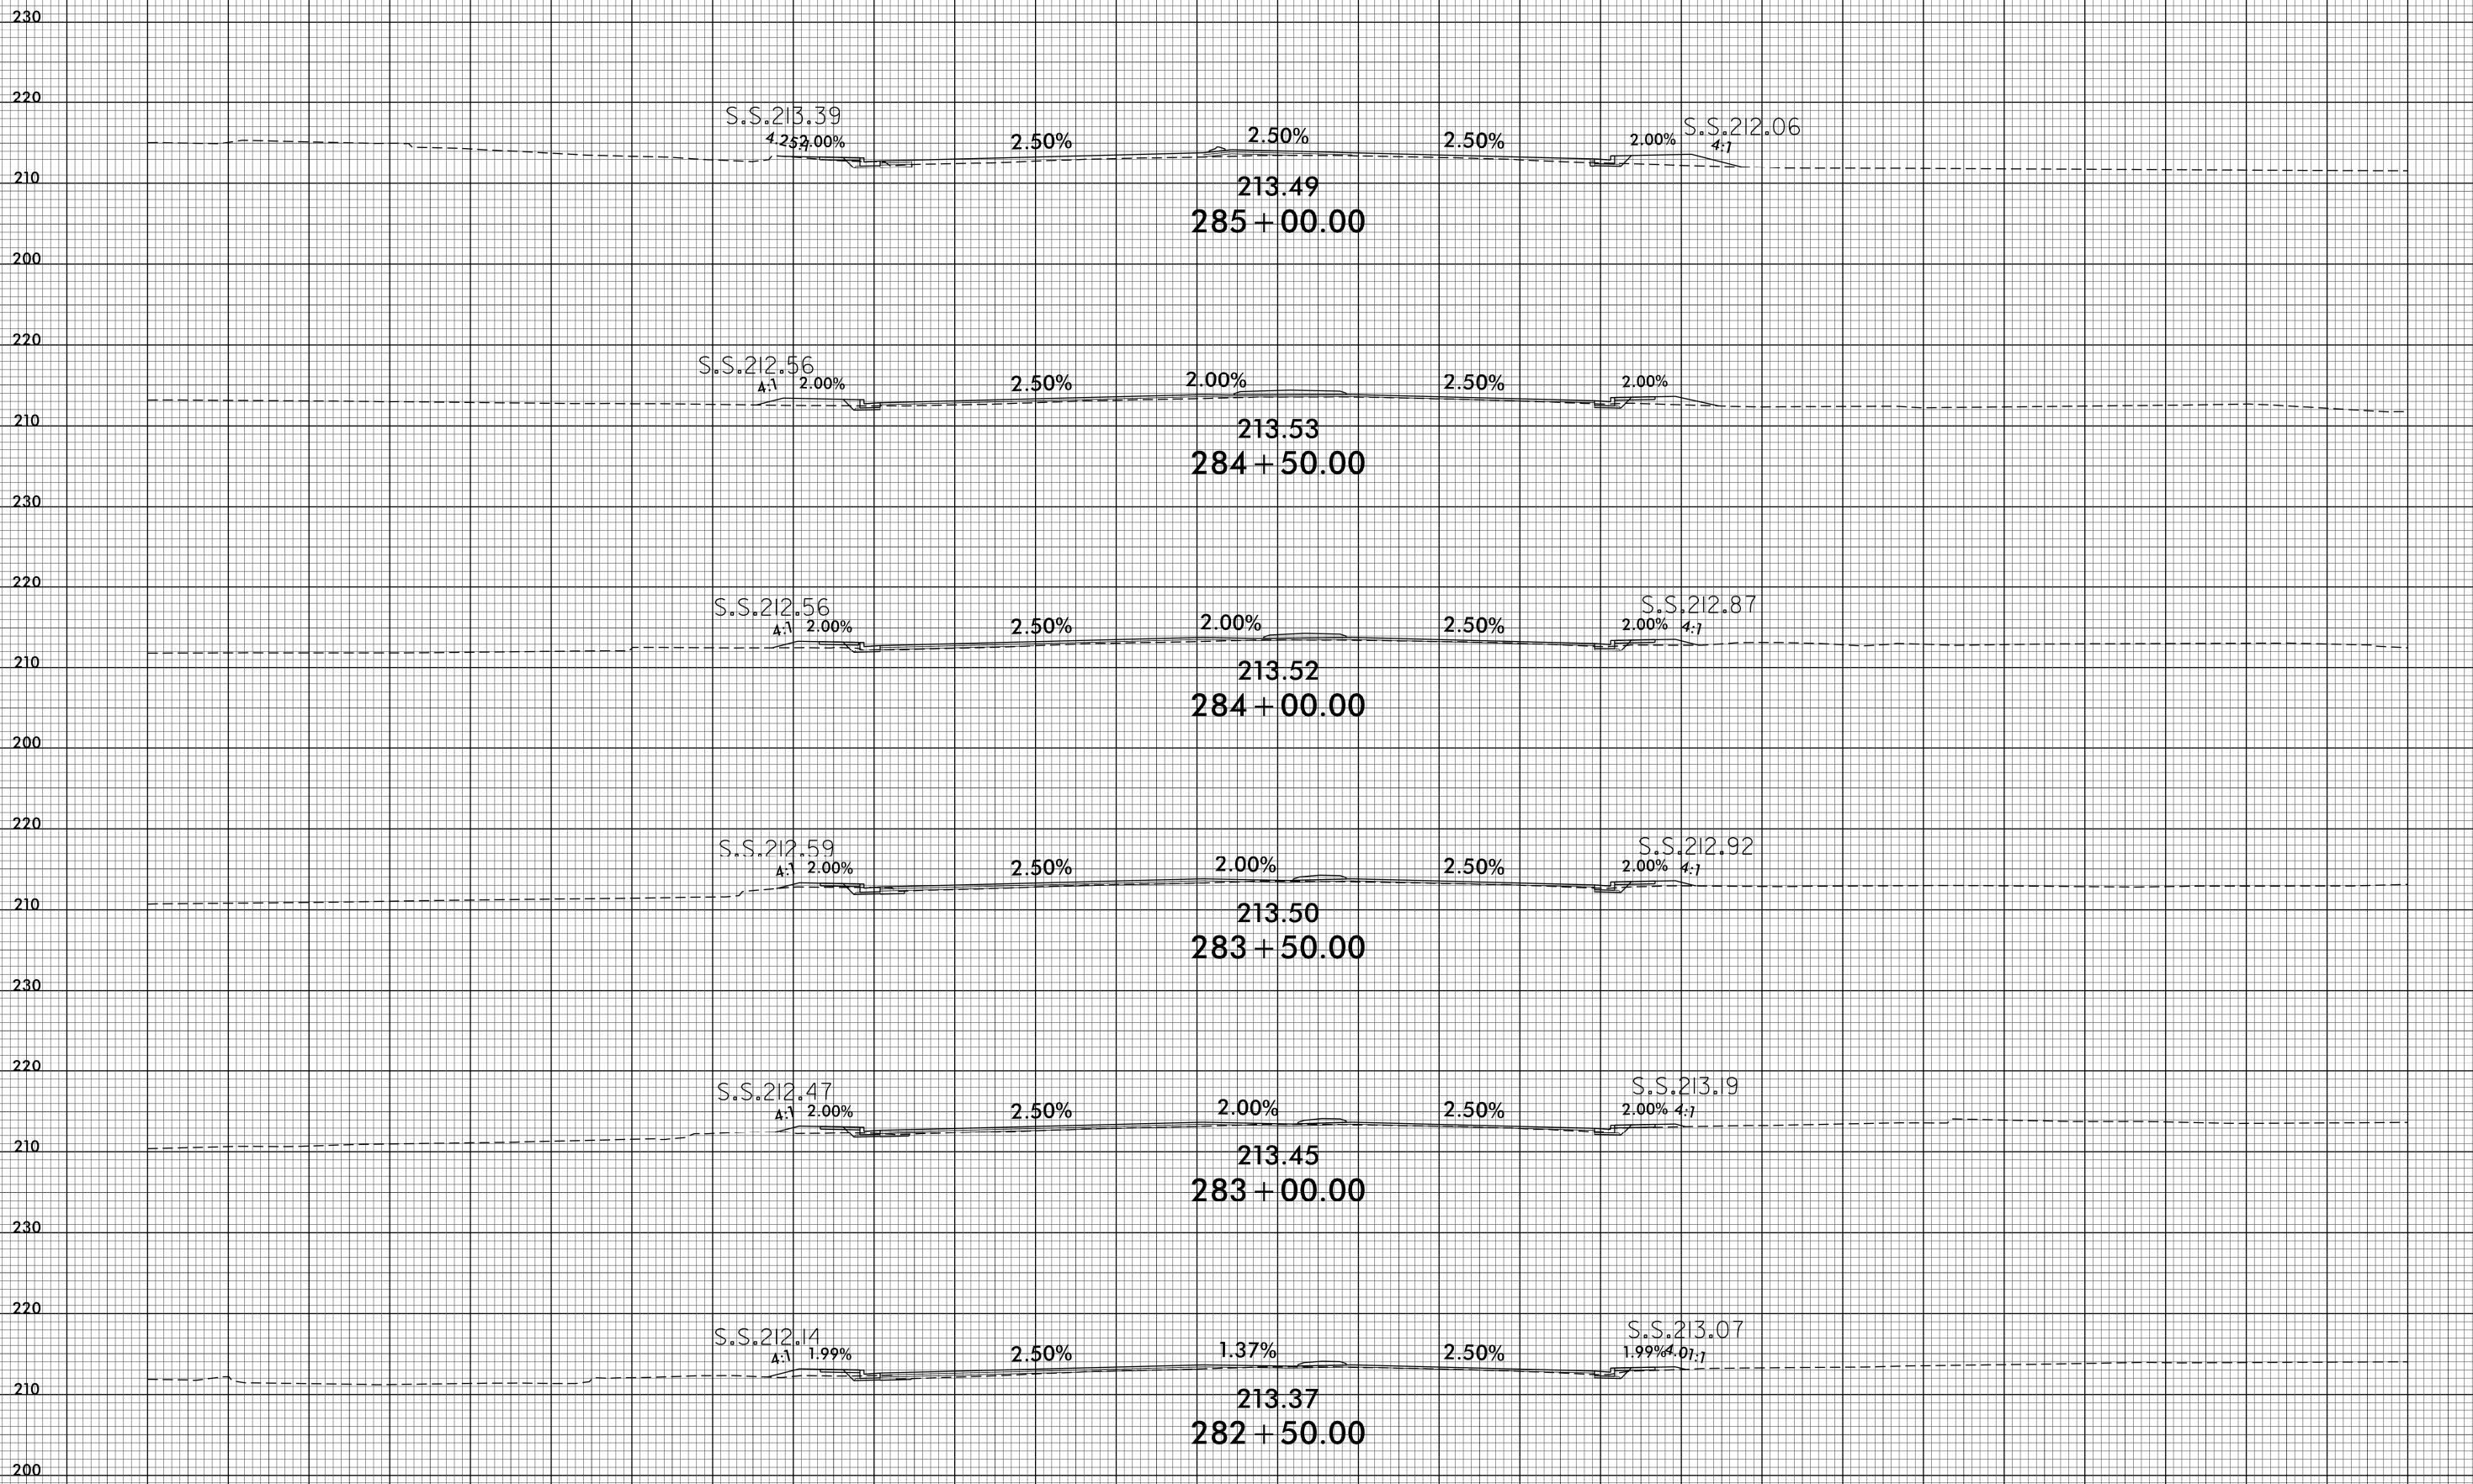

S.S. 213.39  
4.25% 2.00%  
2.50% 2.50% 2.50% 2.00%  
S.S. 212.06  
4:1  
213.49  
285 + 00.00

S.S. 212.56  
A:1 2.00%  
2.50% 2.00% 2.50% 2.00%  
213.53  
284 + 50.00

S.S. 212.56  
A:1 2.00%  
2.50% 2.00% 2.50% 2.00%  
S.S. 212.87  
2.00% 4:1  
213.52  
284 + 00.00

S.S. 212.59  
A:1 2.00%  
2.50% 2.00% 2.50% 2.00%  
S.S. 212.92  
2.00% 4:1  
213.50  
283 + 50.00

S.S. 212.47  
A:1 2.00%  
2.50% 2.00% 2.50% 2.00%  
S.S. 213.19  
2.00% 4:1  
213.45  
283 + 00.00

S.S. 212.14  
A:1 1.99%  
2.50% 1.37% 2.50% 1.99% 4:1  
S.S. 213.07  
1.99% 4:1  
213.37  
282 + 50.00



140 130 120 110 100 90 80 70 60 50 40 30 20 10 0 10 20 30 40 50 60 70 80 90 100 110 120 130 140

25-APR-2018 14:42  
R:\PROJECTS\XG\4405\_rdy\_xpl.dgn