


140 130 120 110 100 90 80 70 60 50 40 30 20 10 0 10 20 30 40 50 60 70 80 90 100 110 120 130 140

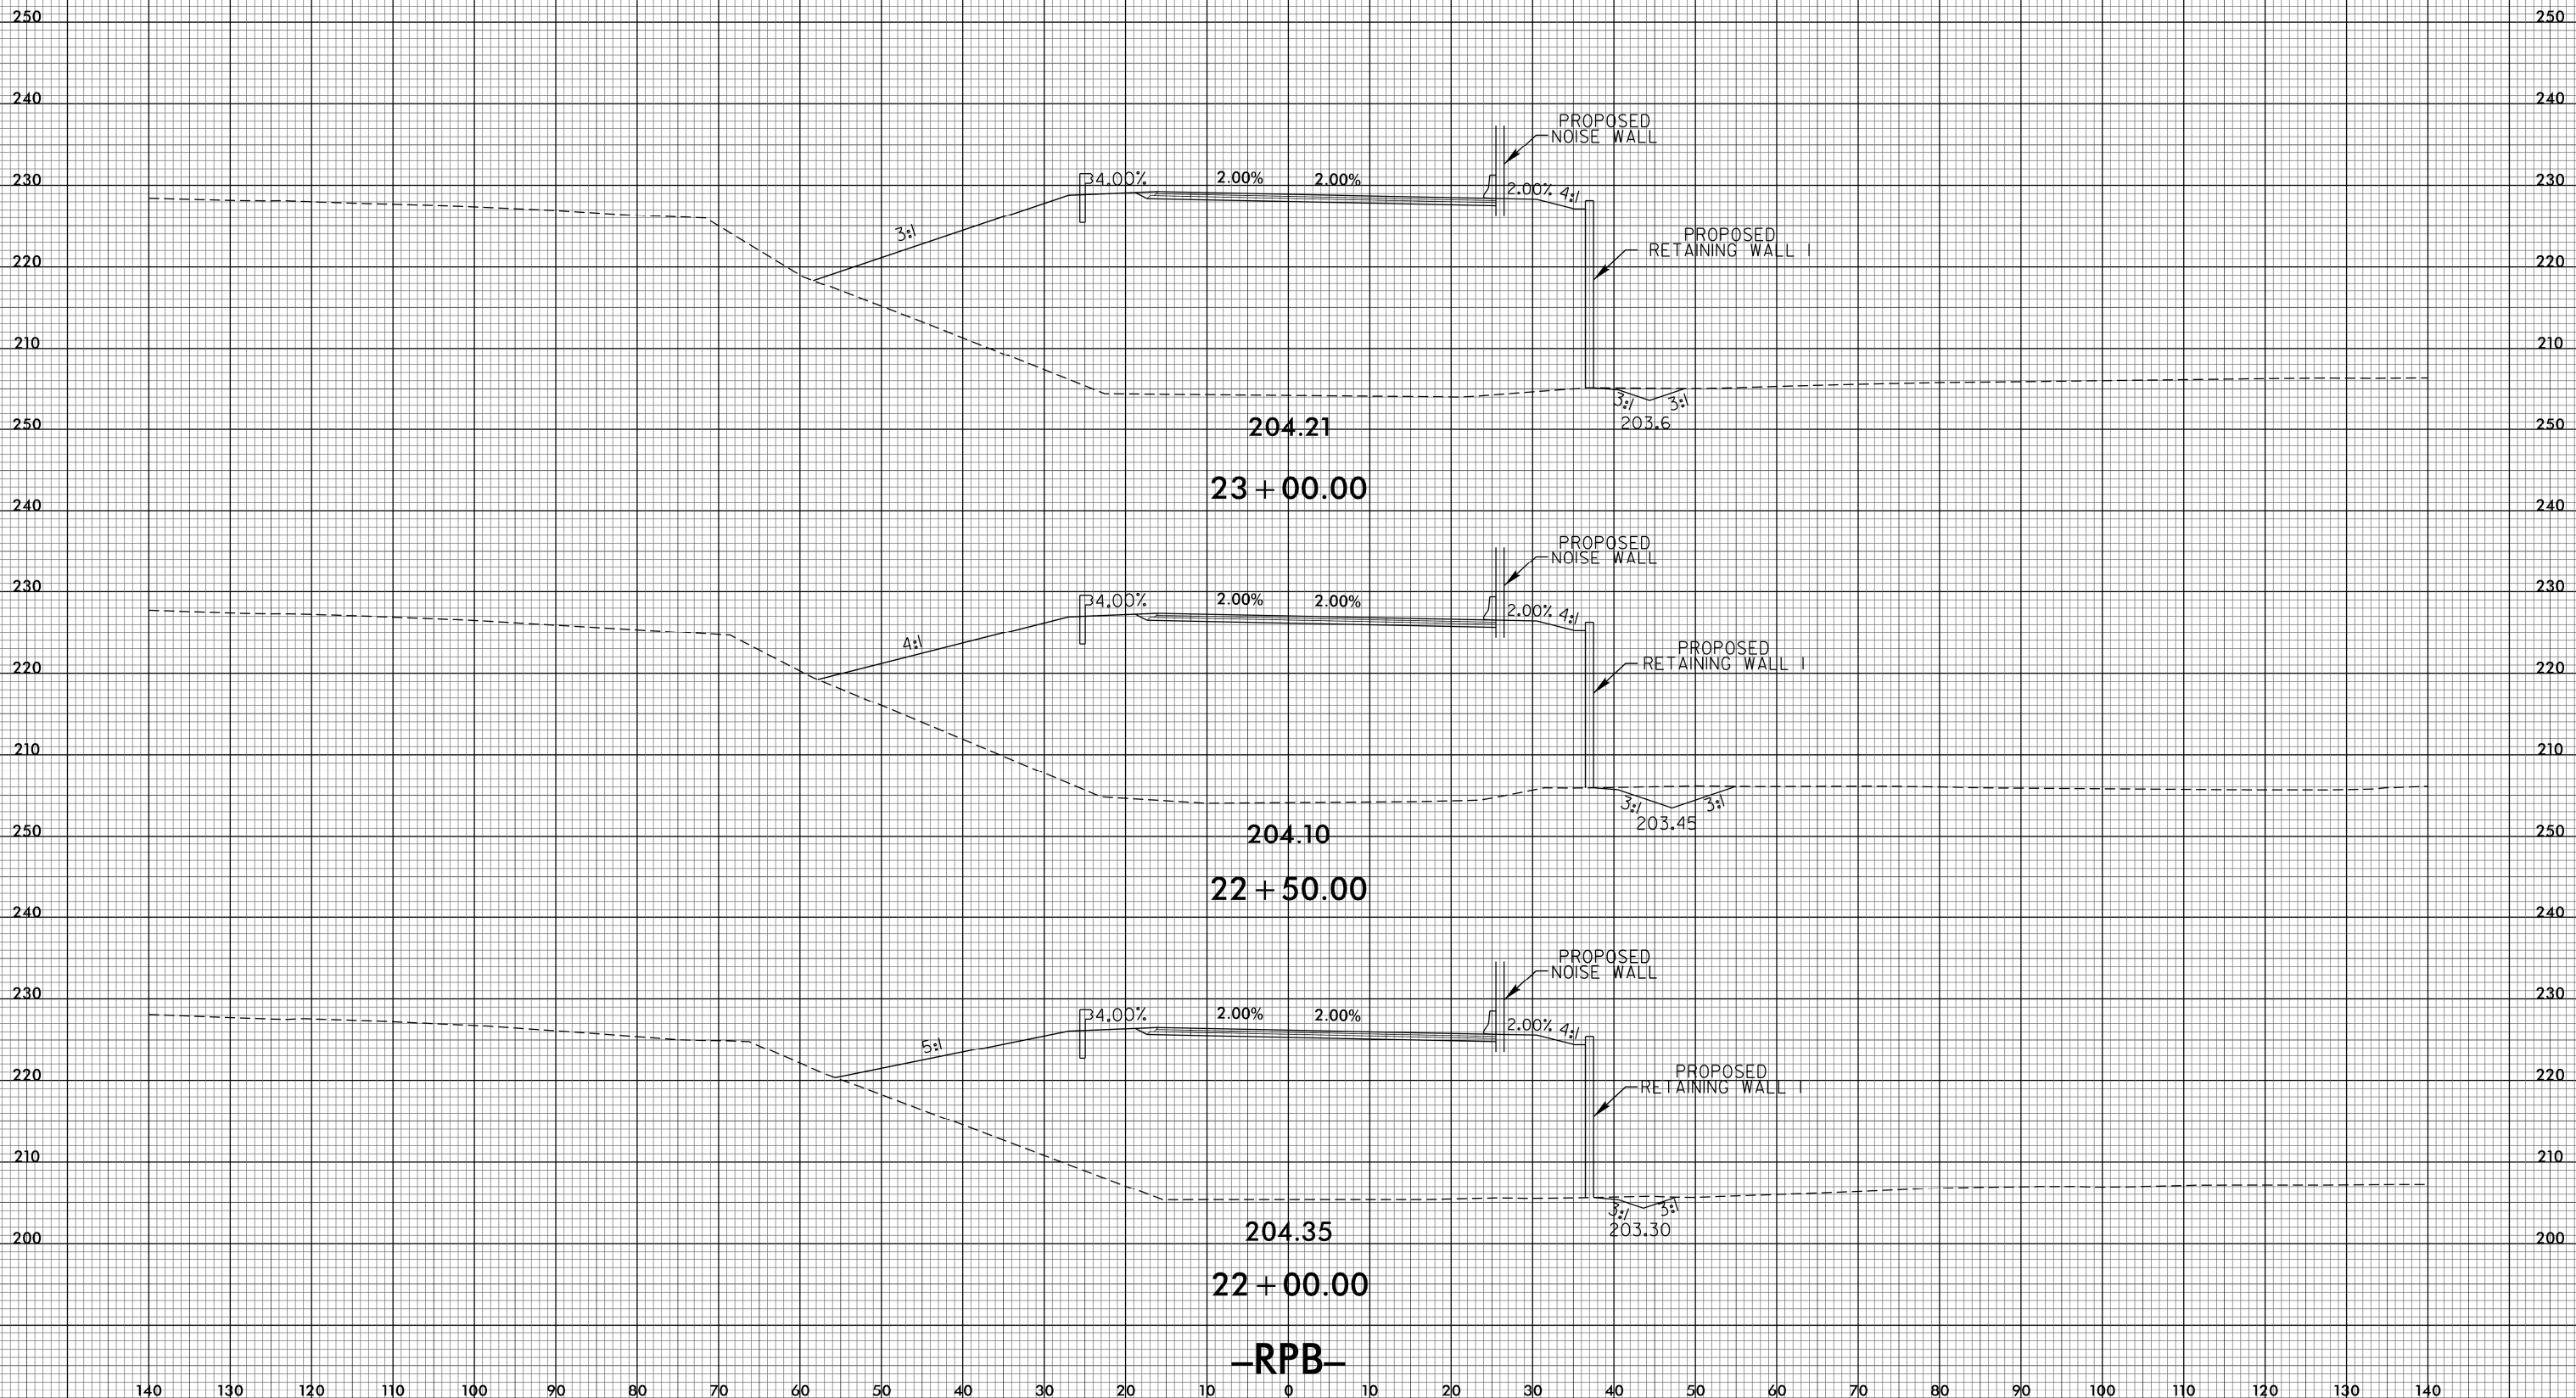

204.21

23 + 00.00

203.6

204.10

22 + 50.00

203.45

204.35

22 + 00.00

203.30

-RPB-

140 130 120 110 100 90 80 70 60 50 40 30 20 10 0 10 20 30 40 50 60 70 80 90 100 110 120 130 140