


8/23/99



PROJ. REFERENCE NO.
U-4405

SHEET NO.
X-123

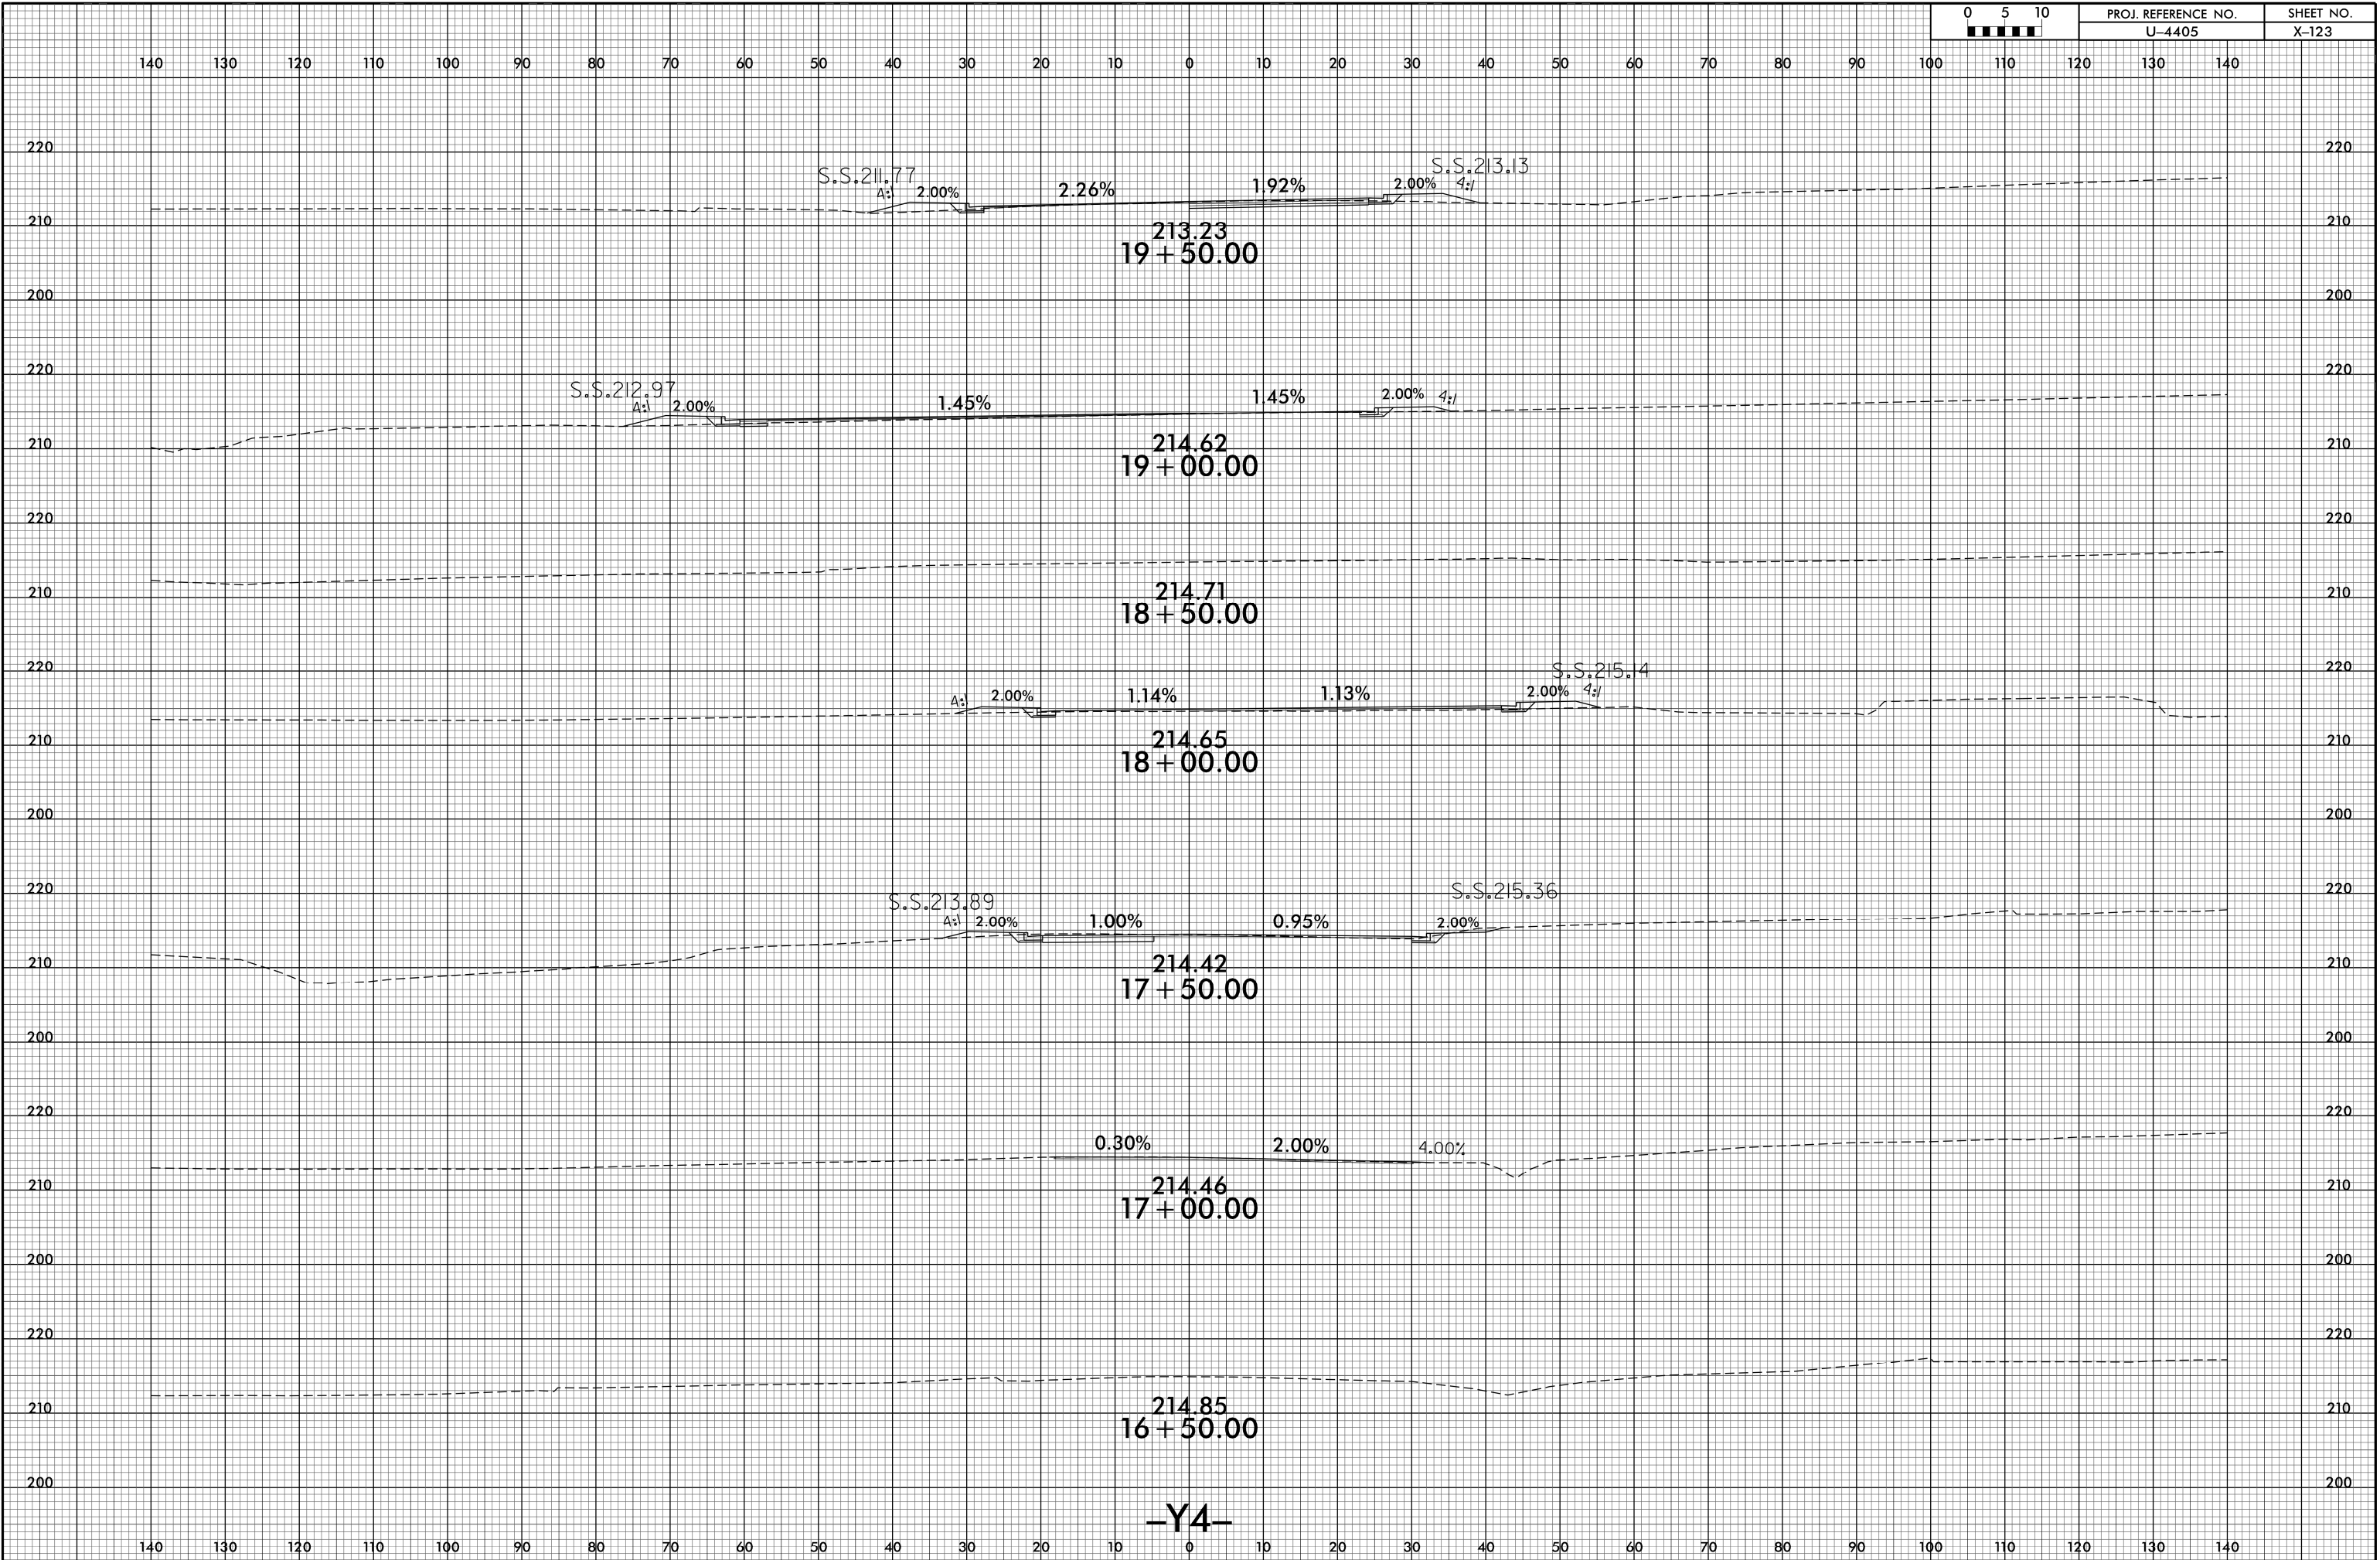

-Y4-

25-APR-2016 14:43
R:\PROJECTS\XG\4405.rdy-xpl.dgn
SSUSER\SS