


8/23/99

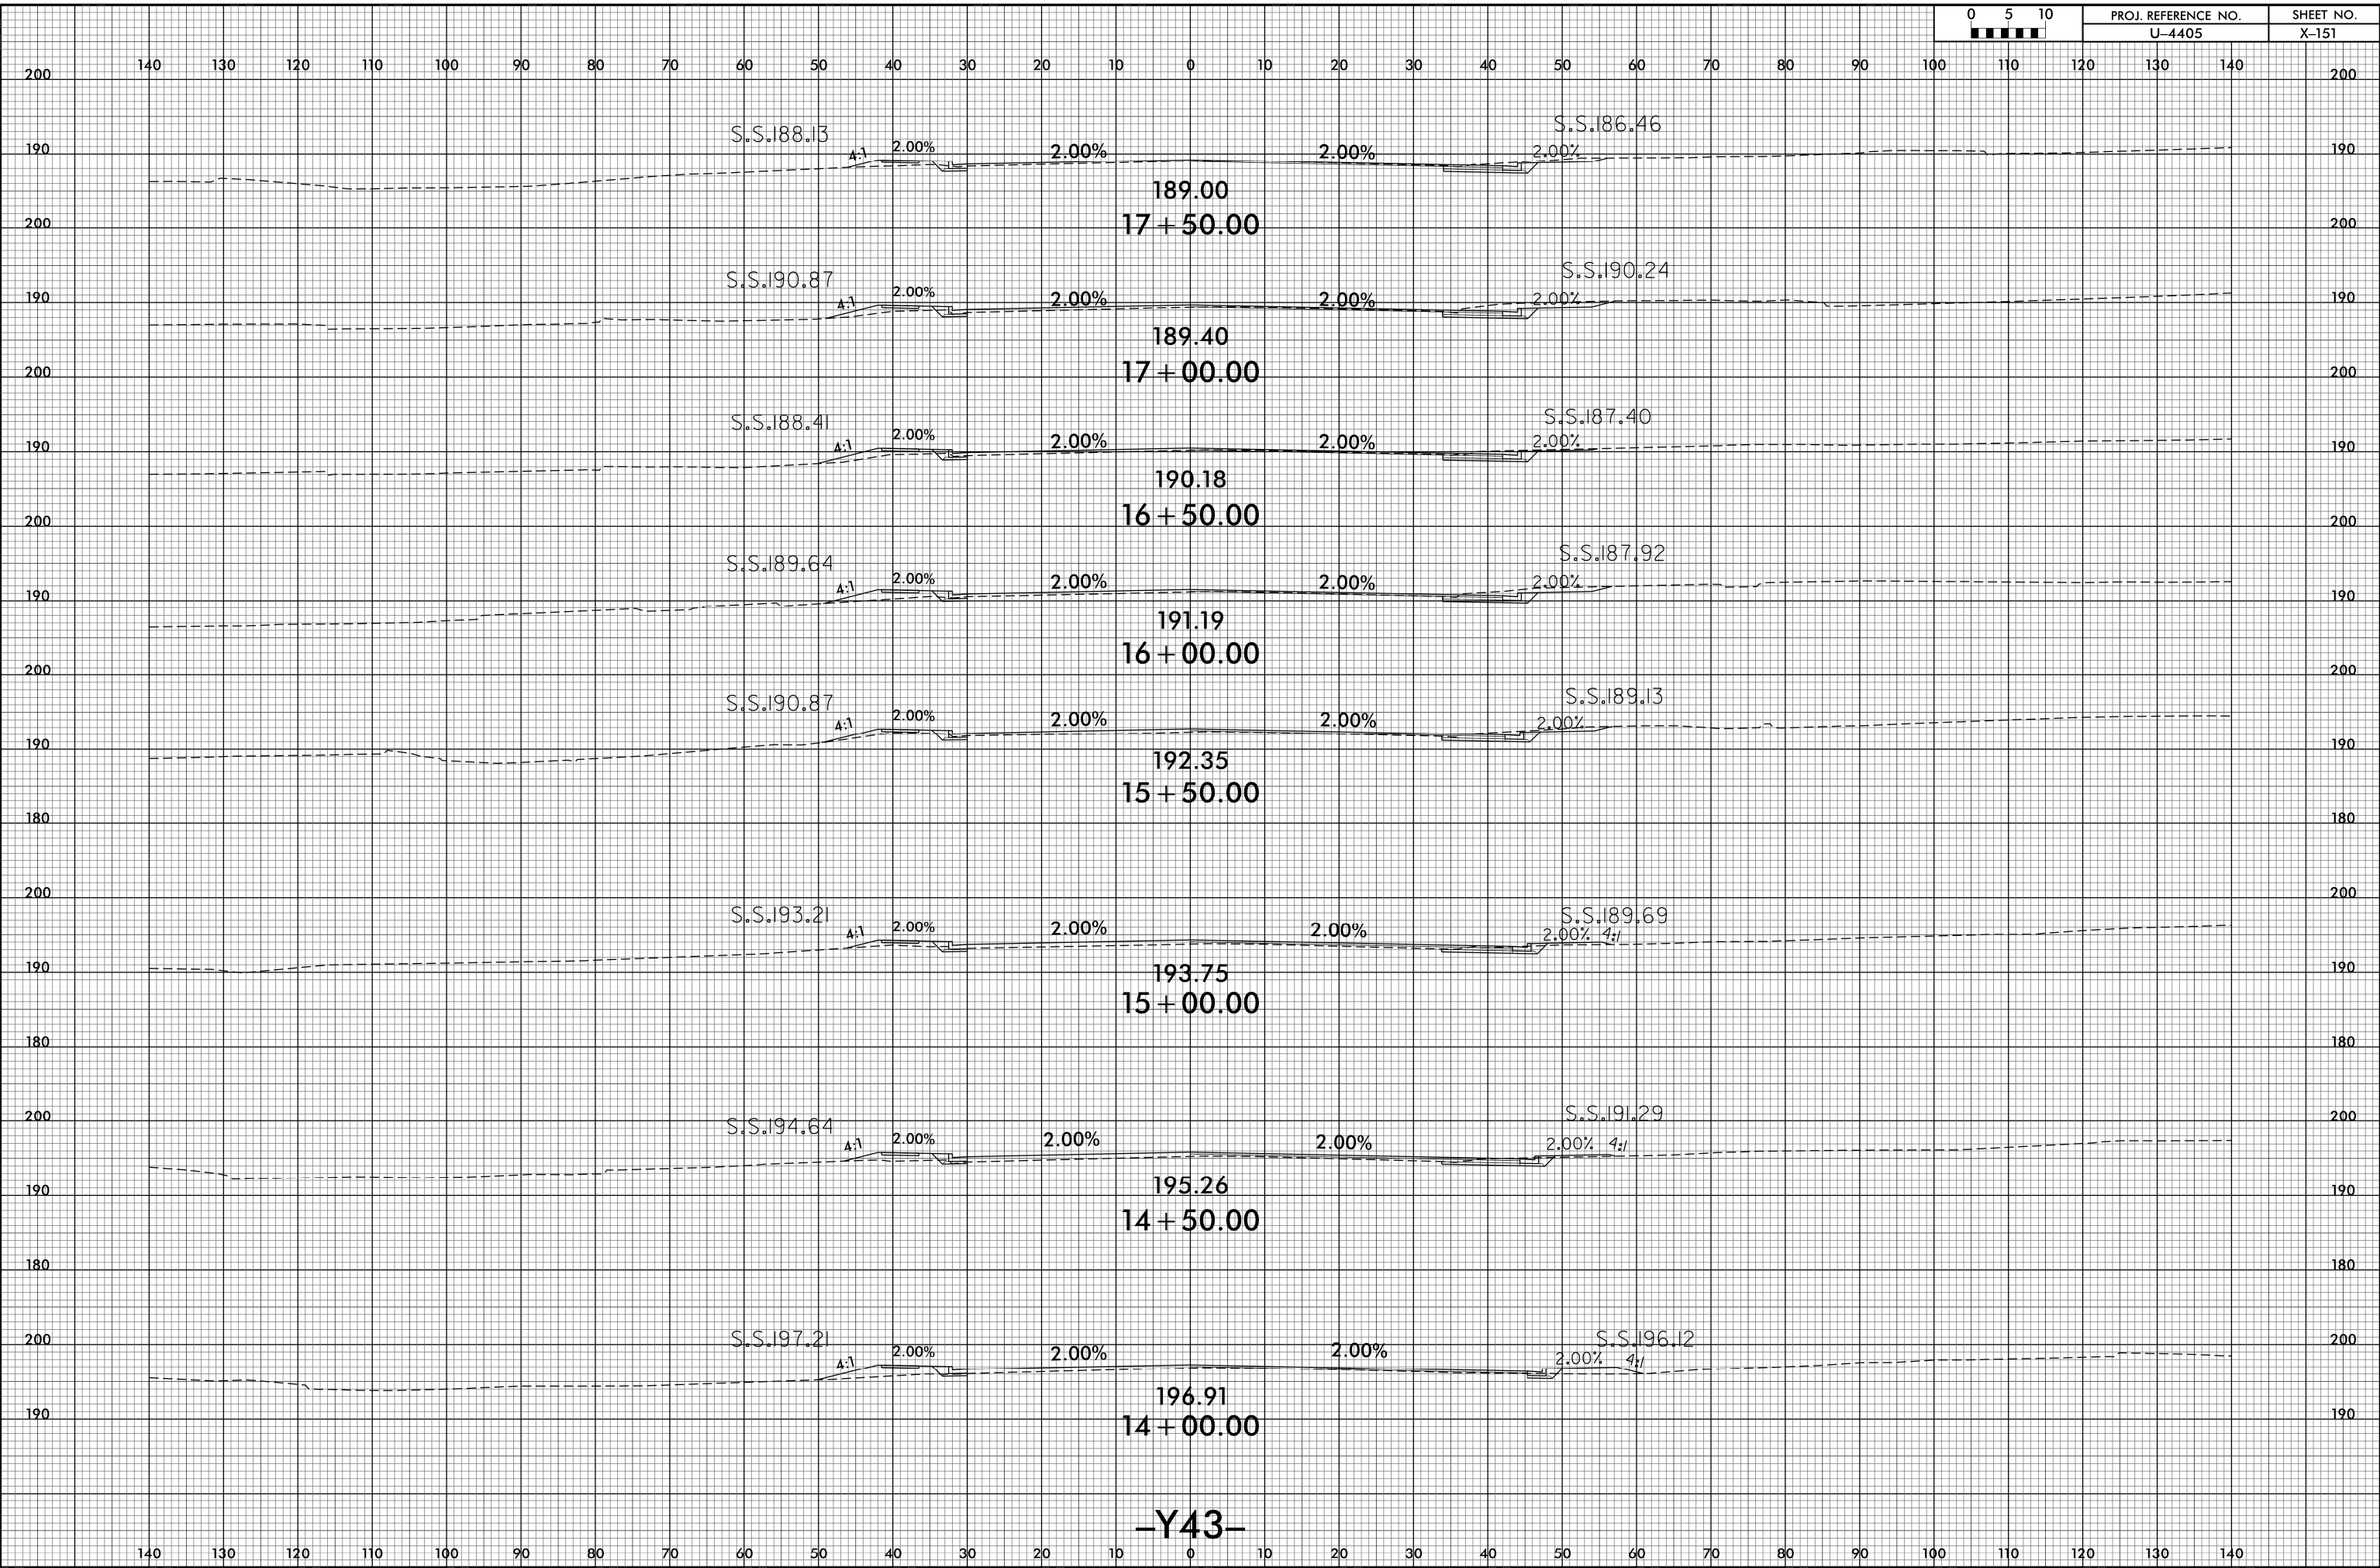

-Y43-

25-APR-2016 14:43  
R:\PROJECTS\XG4405.rdy\_xpl.dgn  
SSUSER\SS