

**This electronic collection of documents is provided
for the convenience of the user
and is Not a Certified Document –**

**The documents contained herein were originally issued
and sealed by the individuals whose names and license
numbers appear on each page, on the dates appearing
with their signature on that page.**

**This file or an individual page
shall not be considered a certified document.**


8/23/99



PROJ. REFERENCE NO.
U-4405


SHEET NO.
X-62

140 130 120 110 100 90 80 70 60 50 40 30 20 10 0 10 20 30 40 50 60 70 80 90 100 110 120 130 140

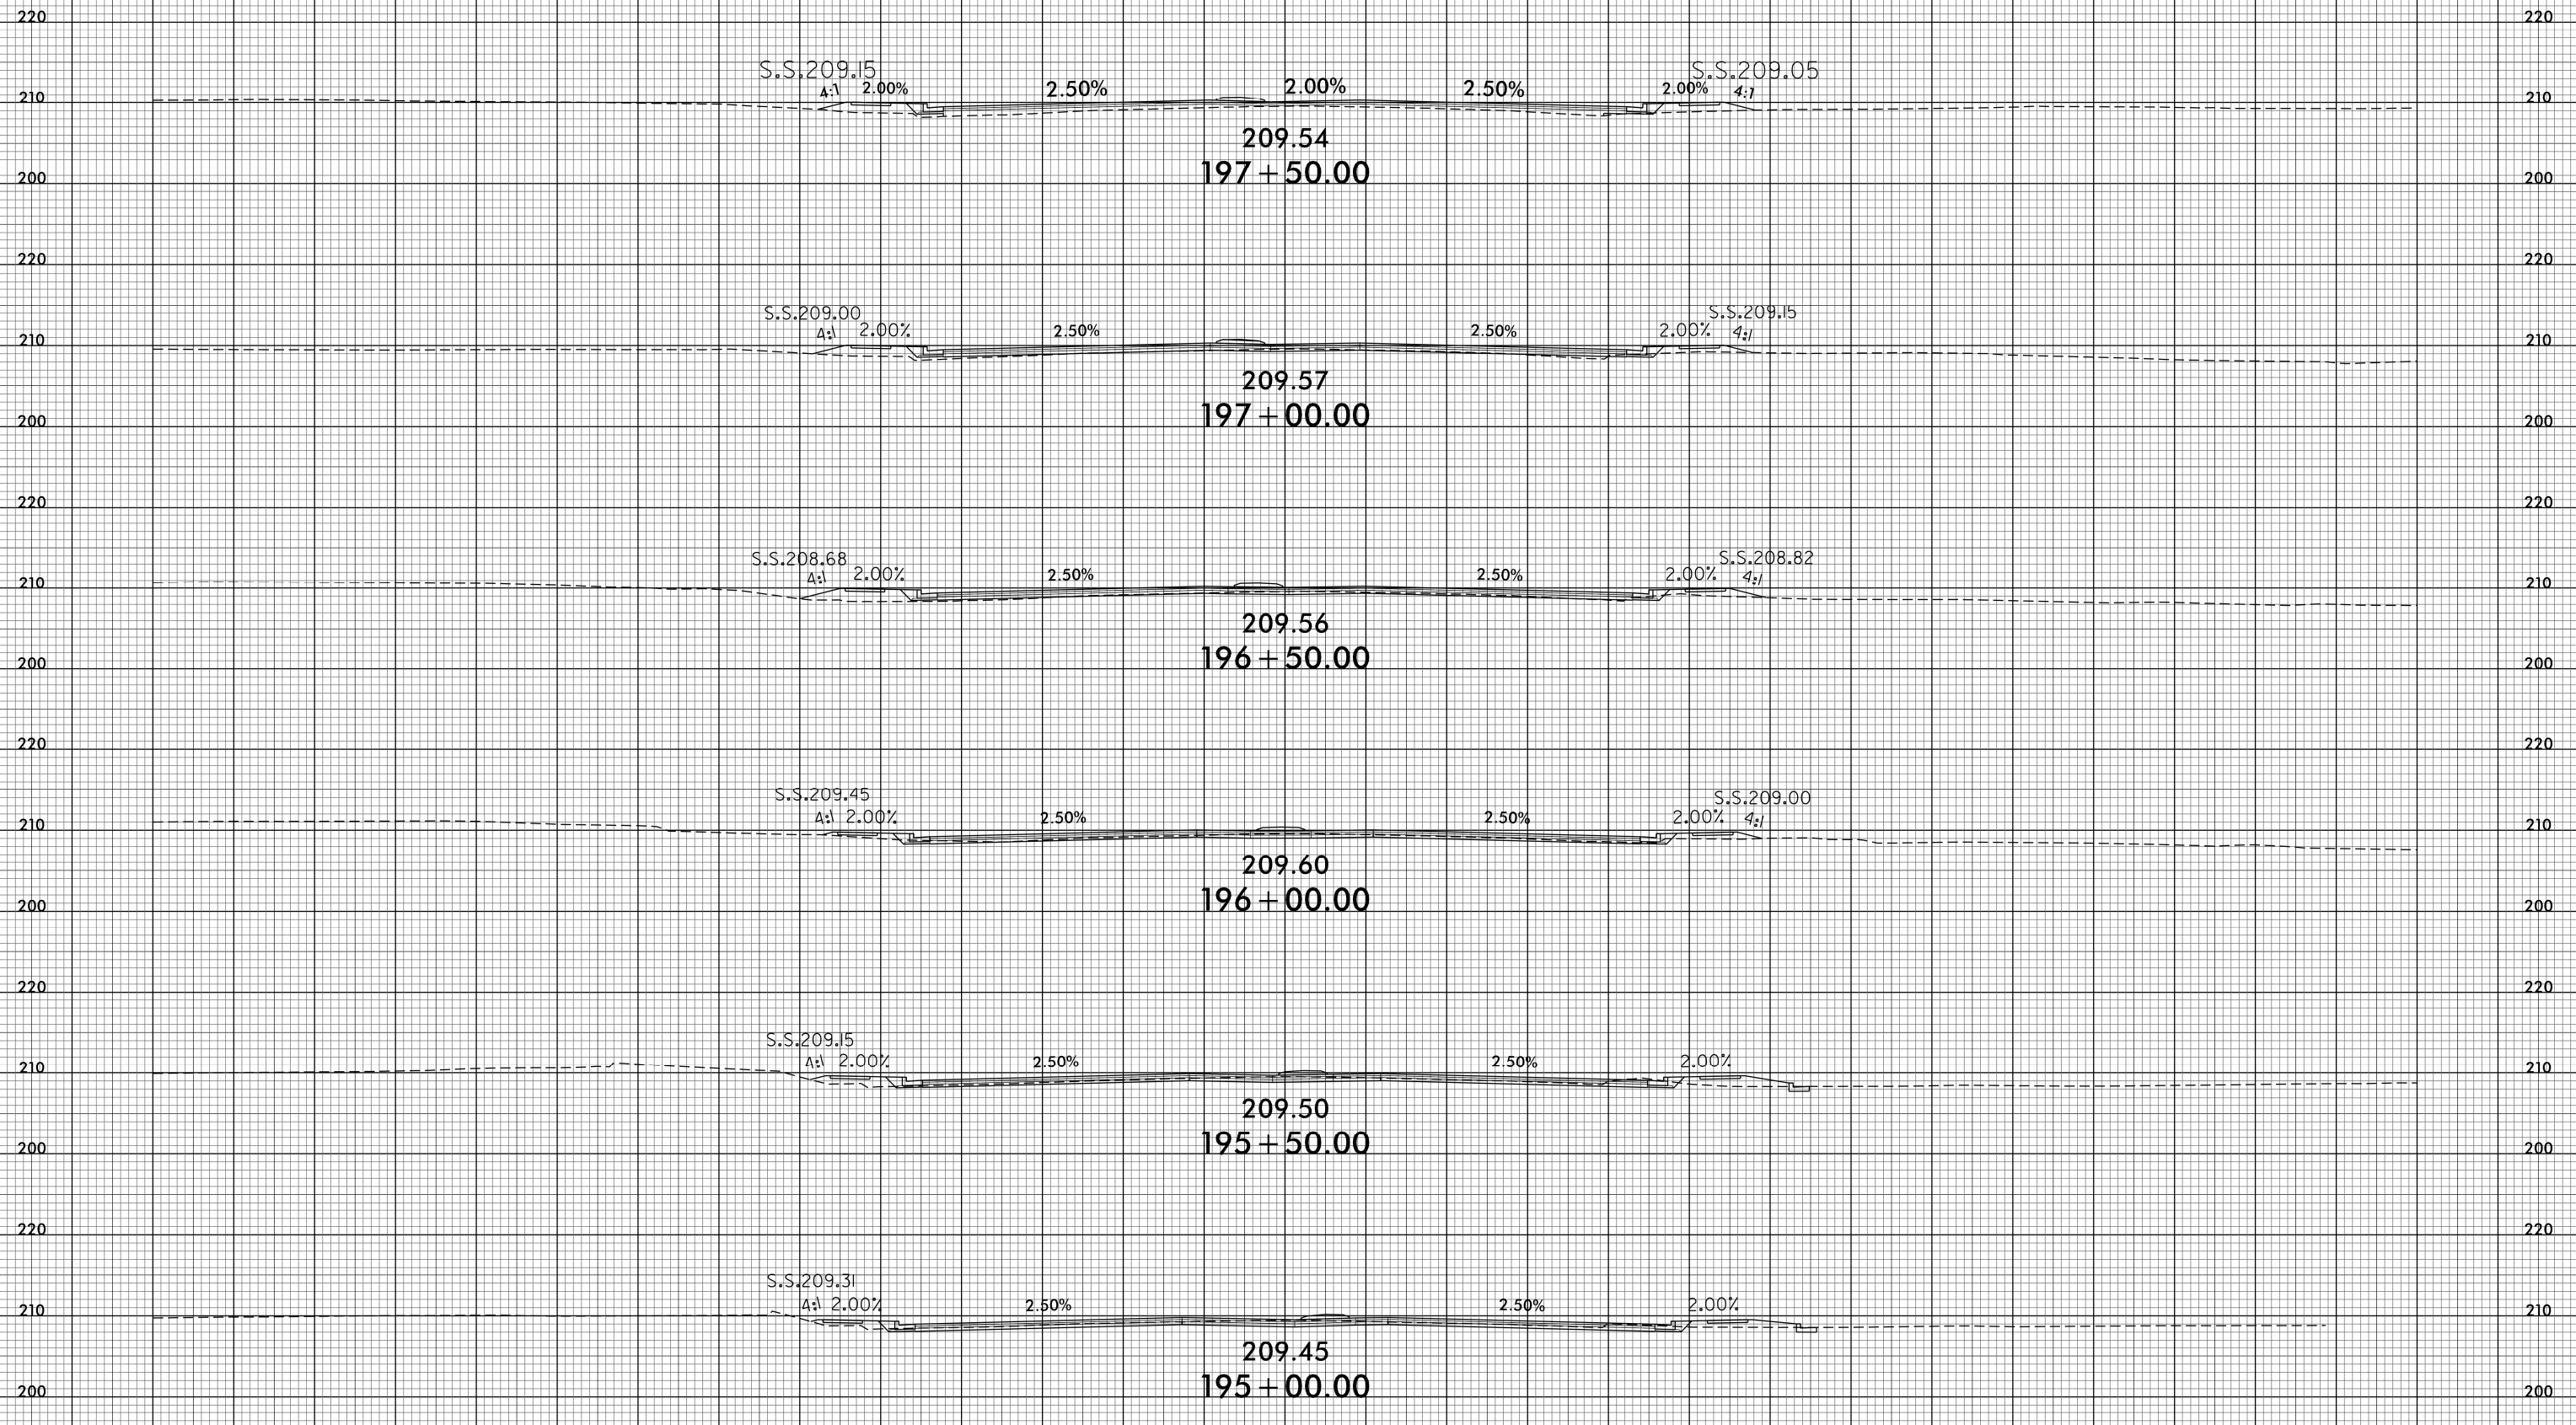


140 130 120 110 100 90 80 70 60 50 40 30 20 10 0 10 20 30 40 50 60 70 80 90 100 110 120 130 140


25-APR-2018 14:42
R:\PROJECTS\X-62\4405.rdy_xpl.dgn
\$\$\$\$\$

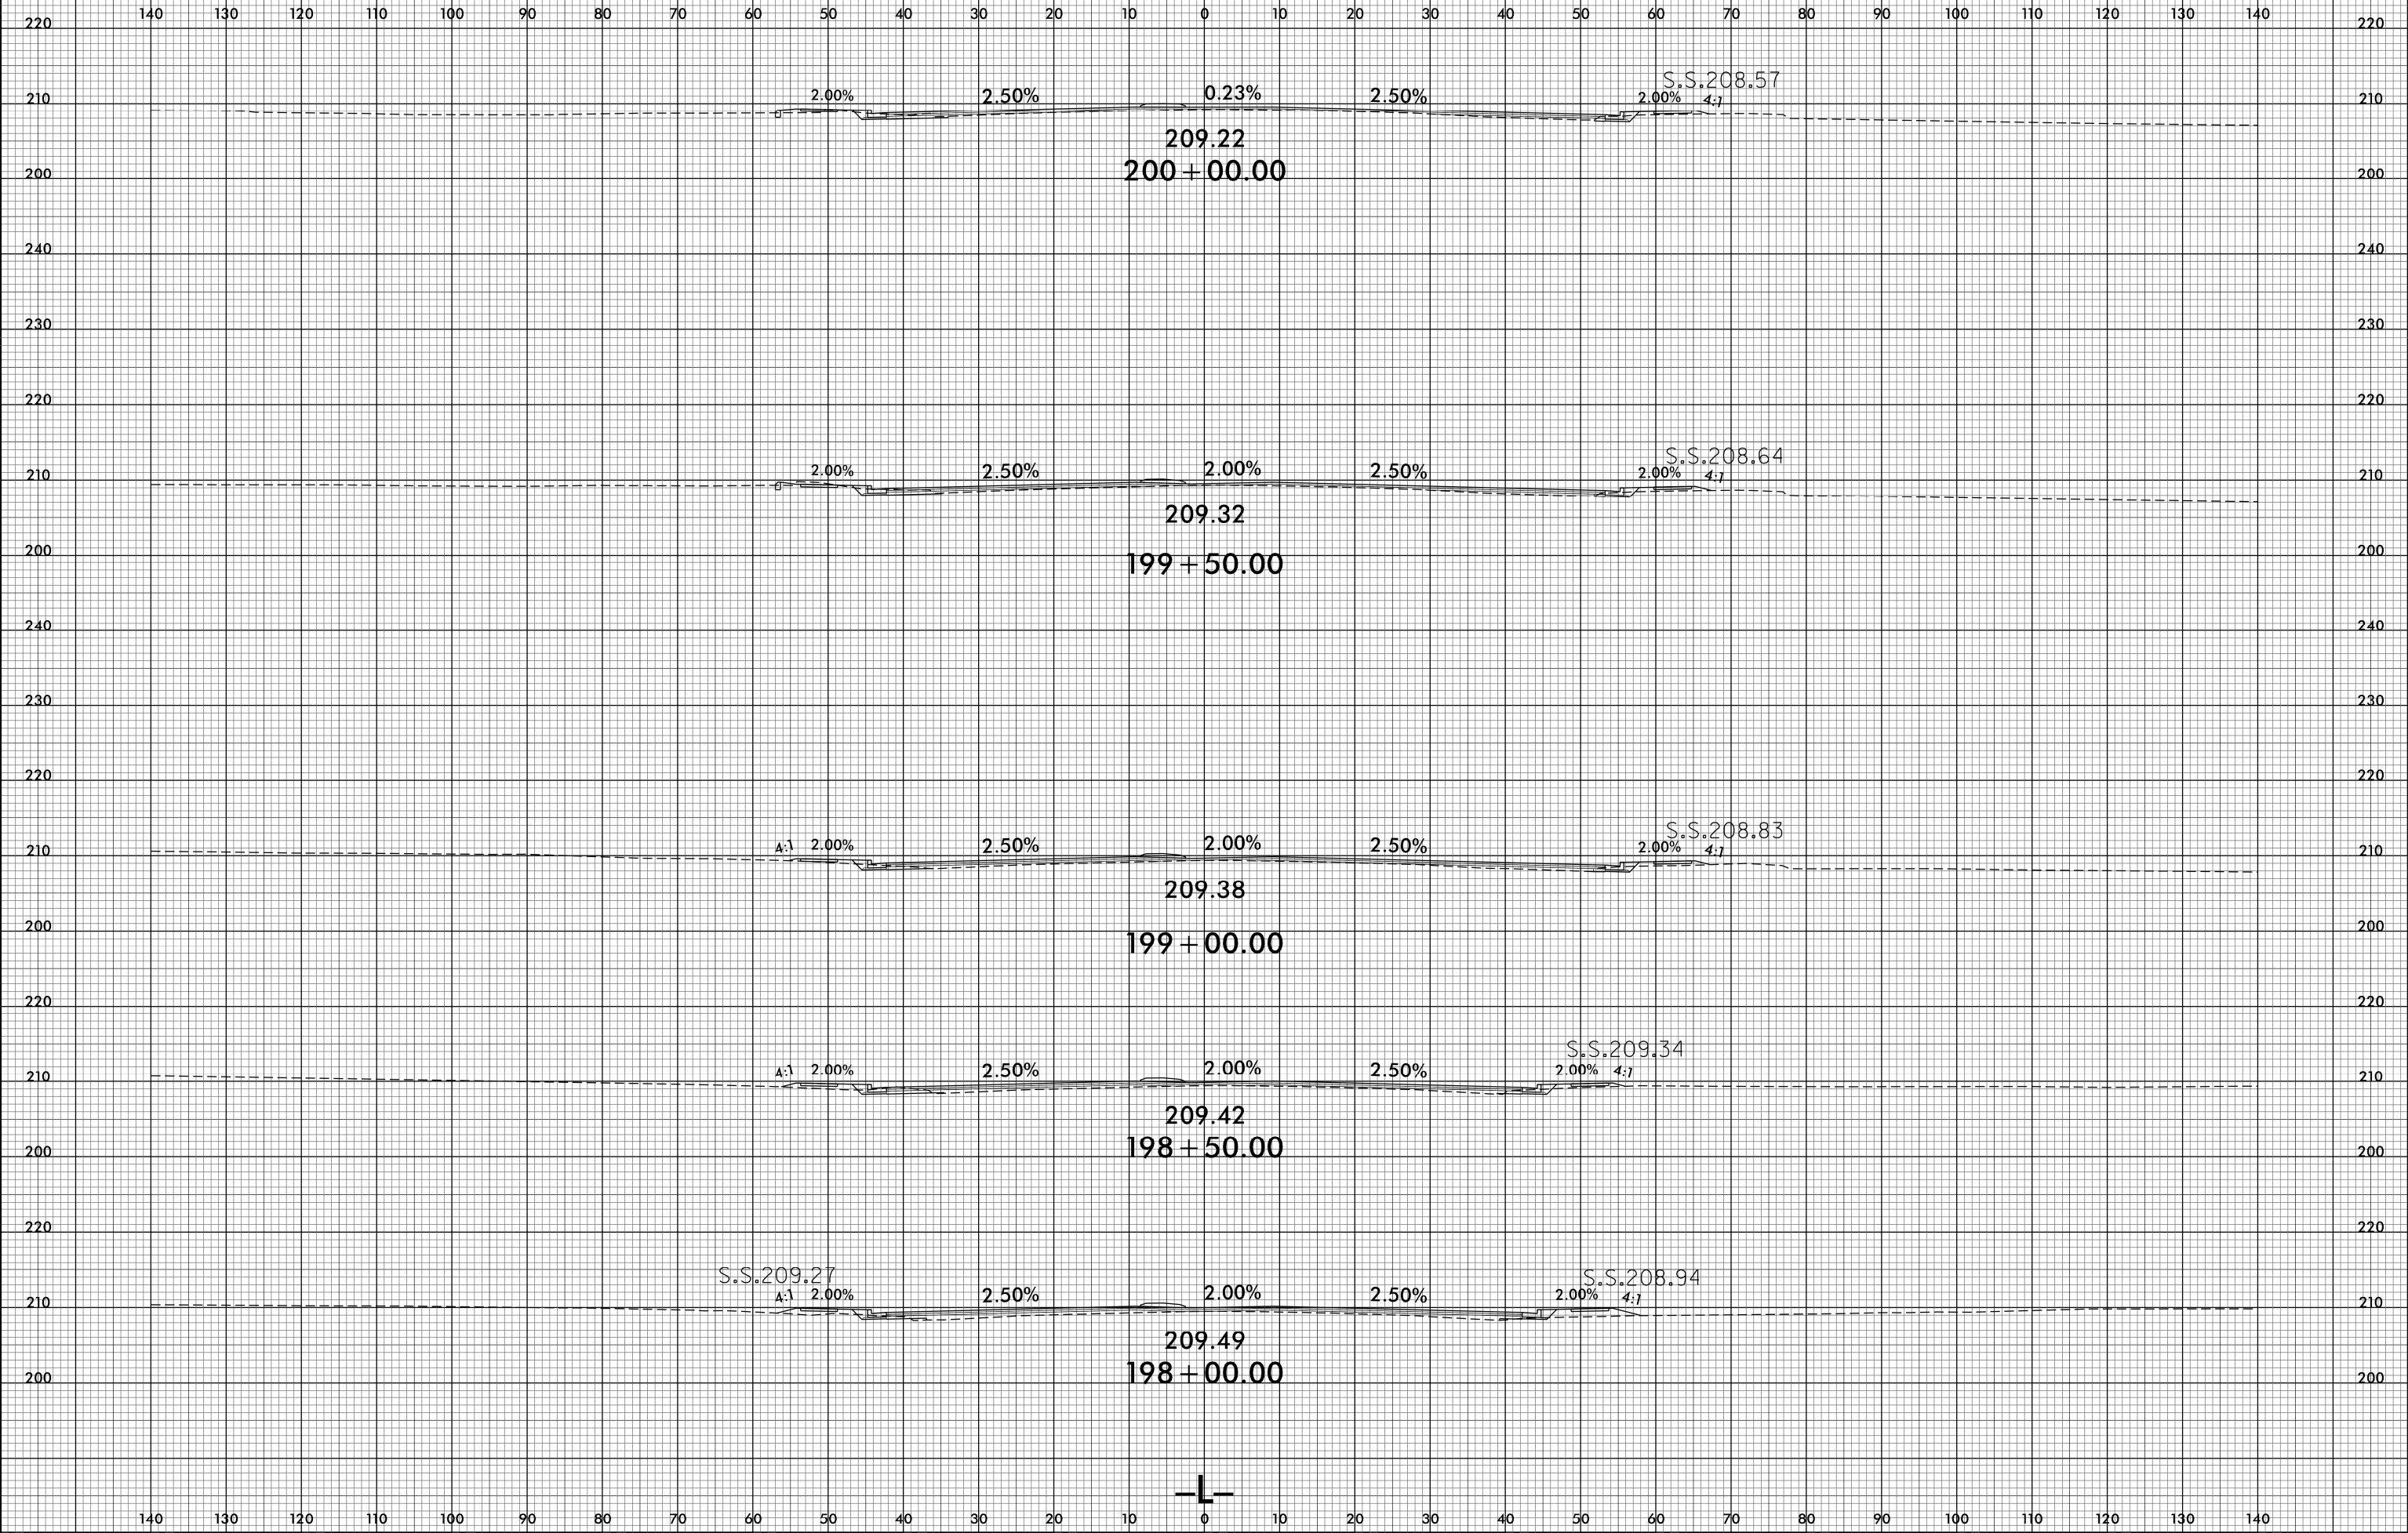

140 130 120 110 100 90 80 70 60 50 40 30 20 10 0 10 20 30 40 50 60 70 80 90 100 110 120 130 140

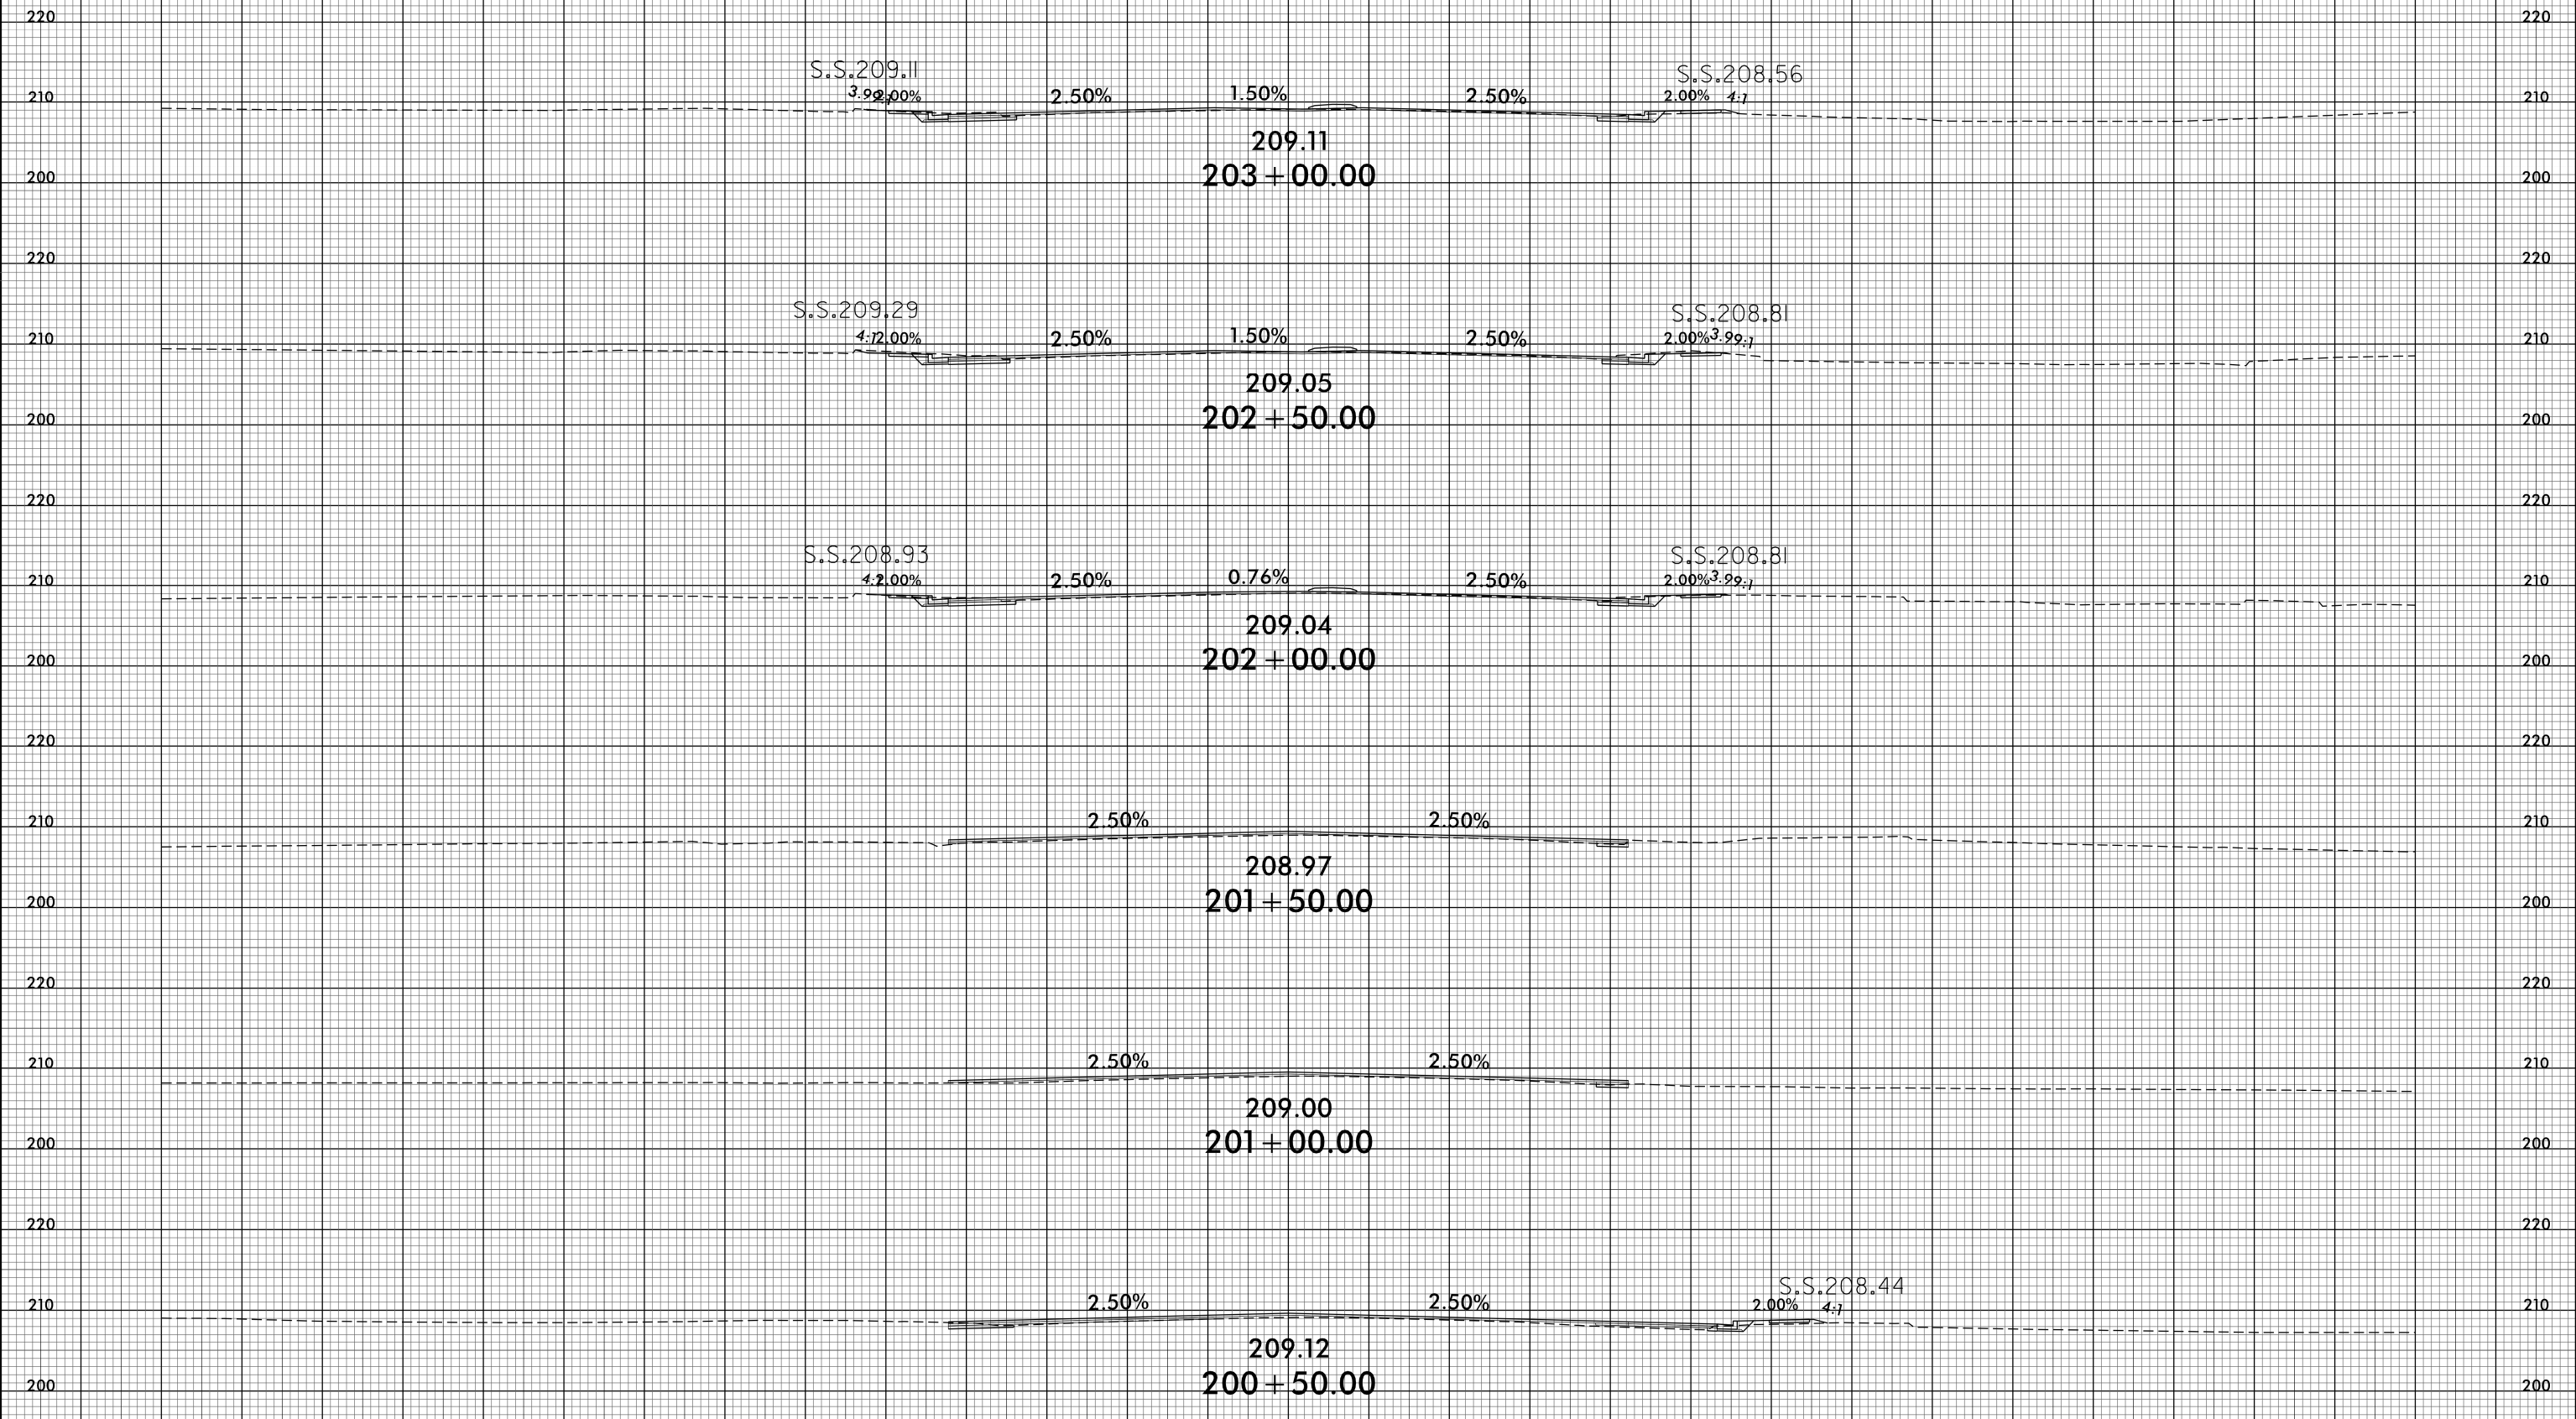


140 130 120 110 100 90 80 70 60 50 40 30 20 10 0 10 20 30 40 50 60 70 80 90 100 110 120 130 140

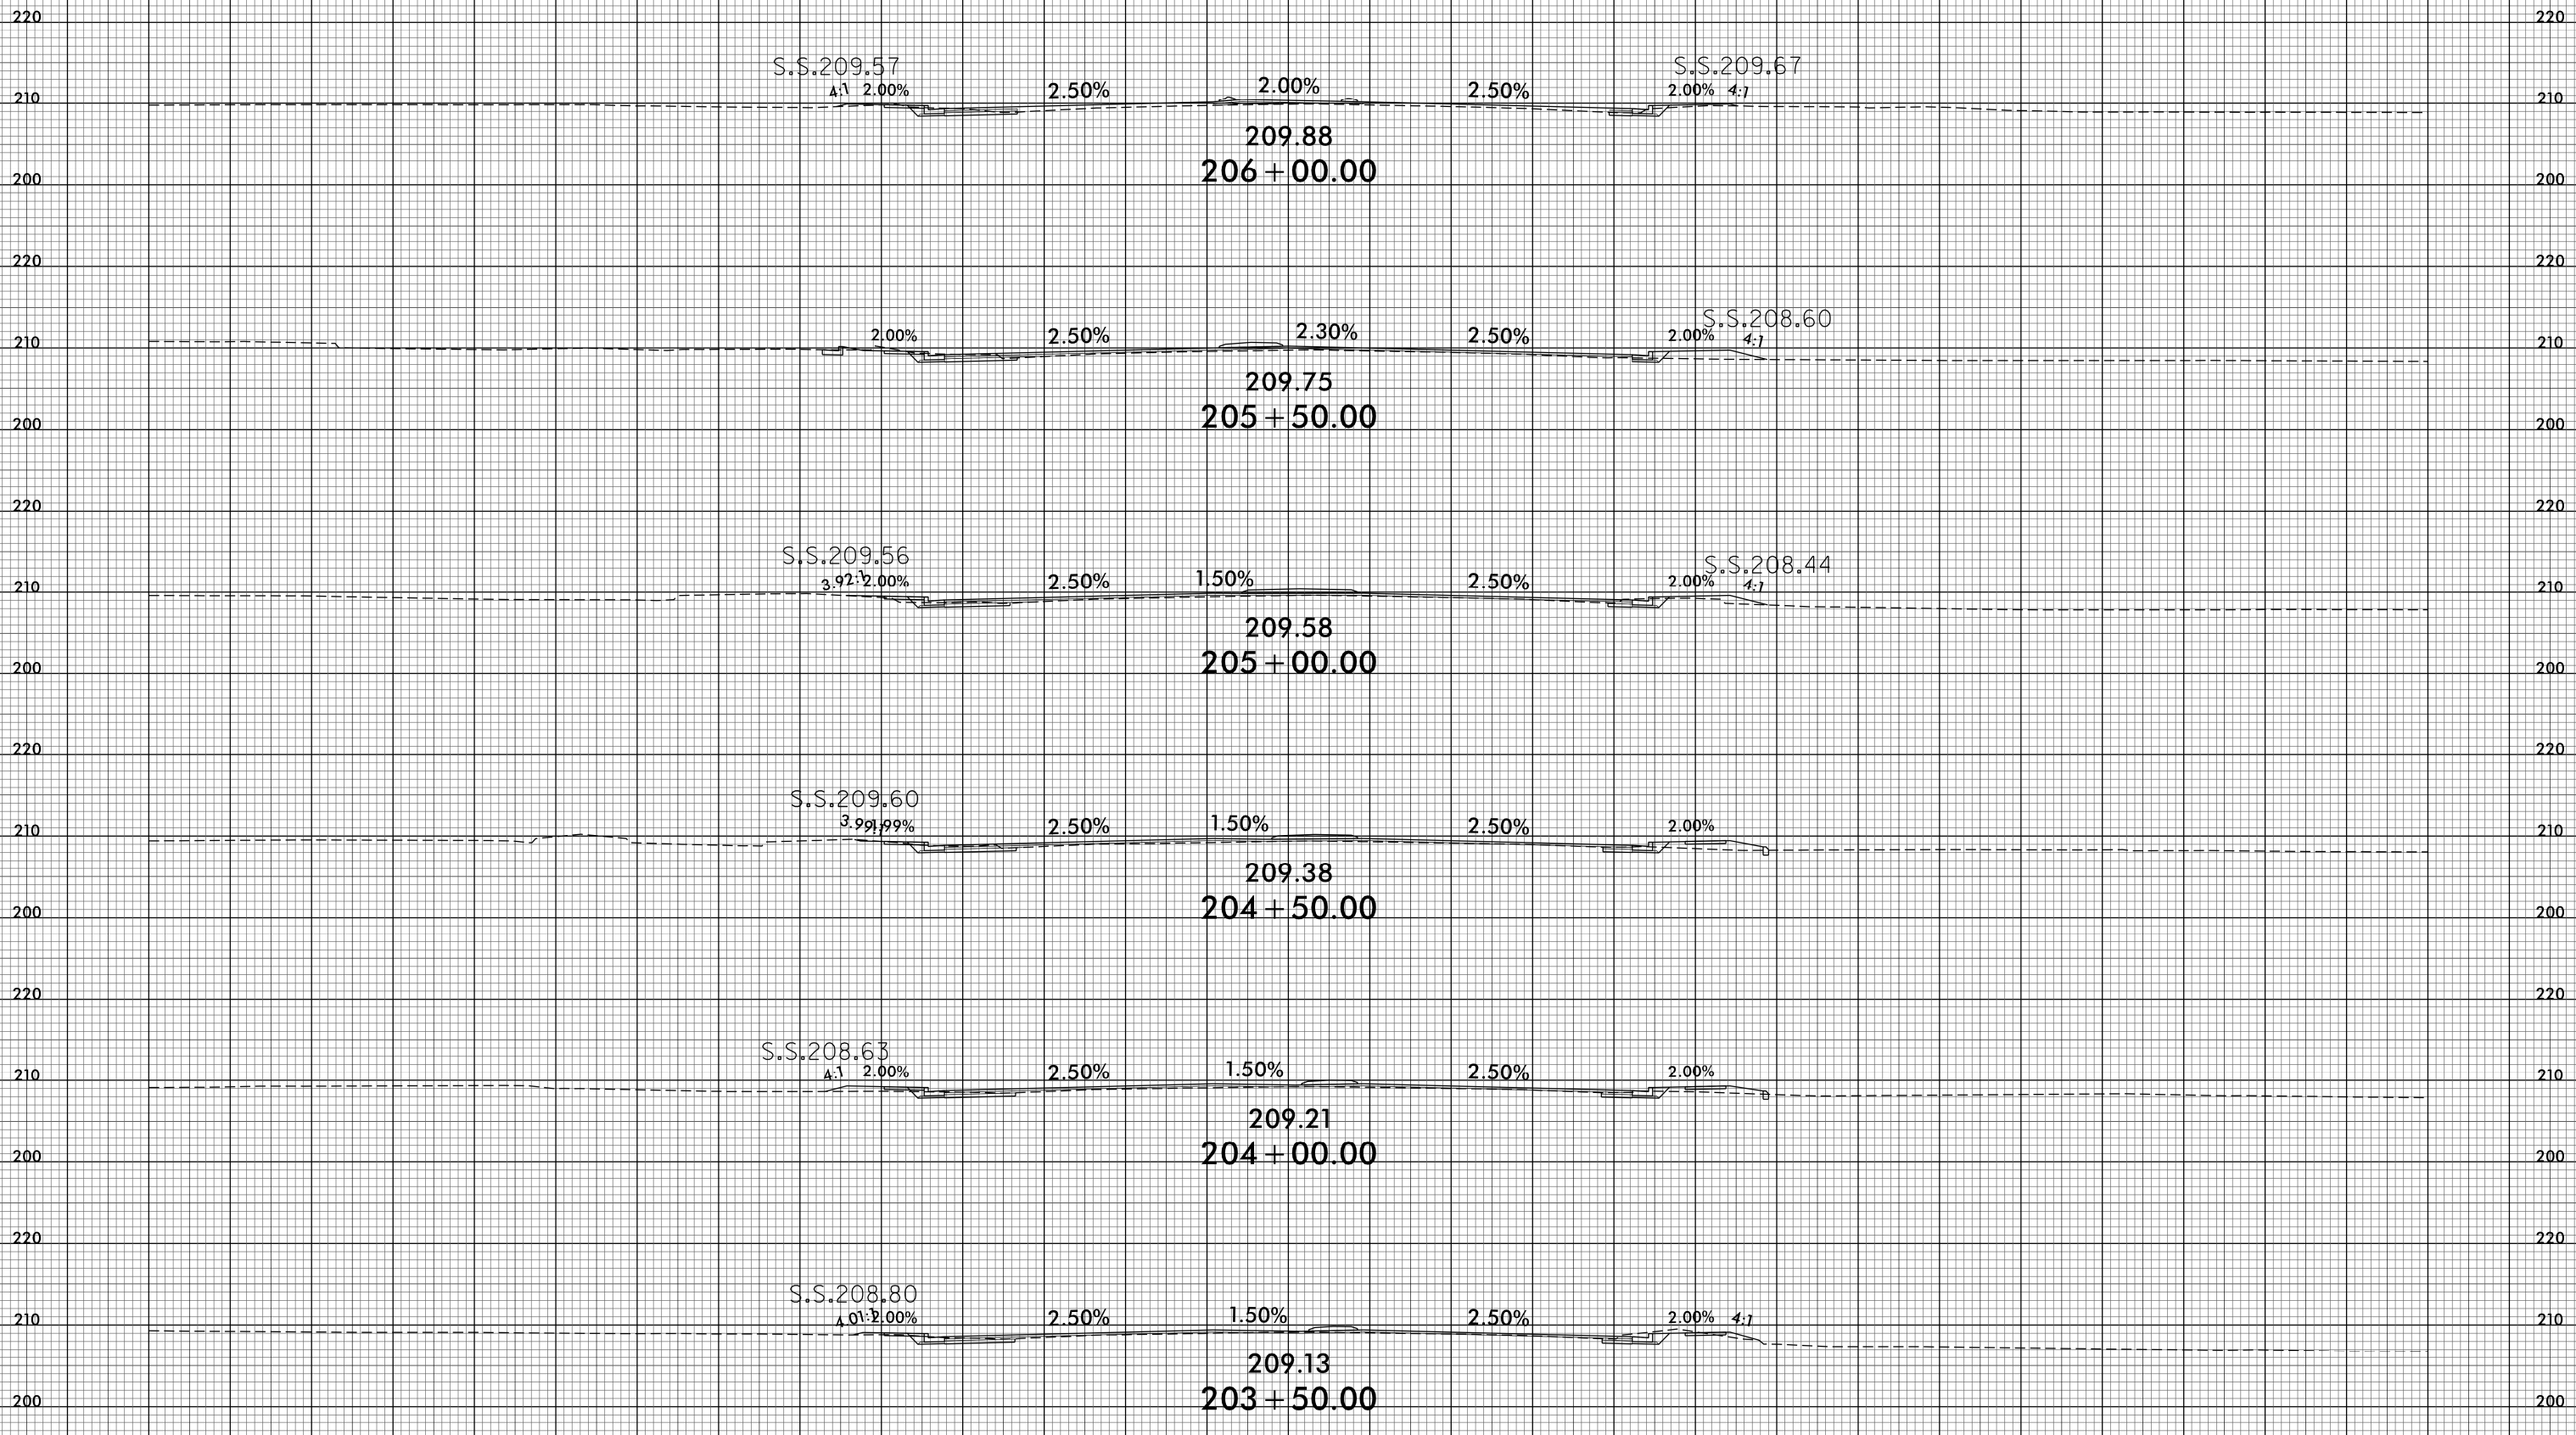

140 130 120 110 100 90 80 70 60 50 40 30 20 10 0 10 20 30 40 50 60 70 80 90 100 110 120 130 140


8/23/99

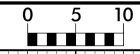

PROJ. REFERENCE NO.
U-4405

SHEET NO.
X-66

140 130 120 110 100 90 80 70 60 50 40 30 20 10 0 10 20 30 40 50 60 70 80 90 100 110 120 130 140

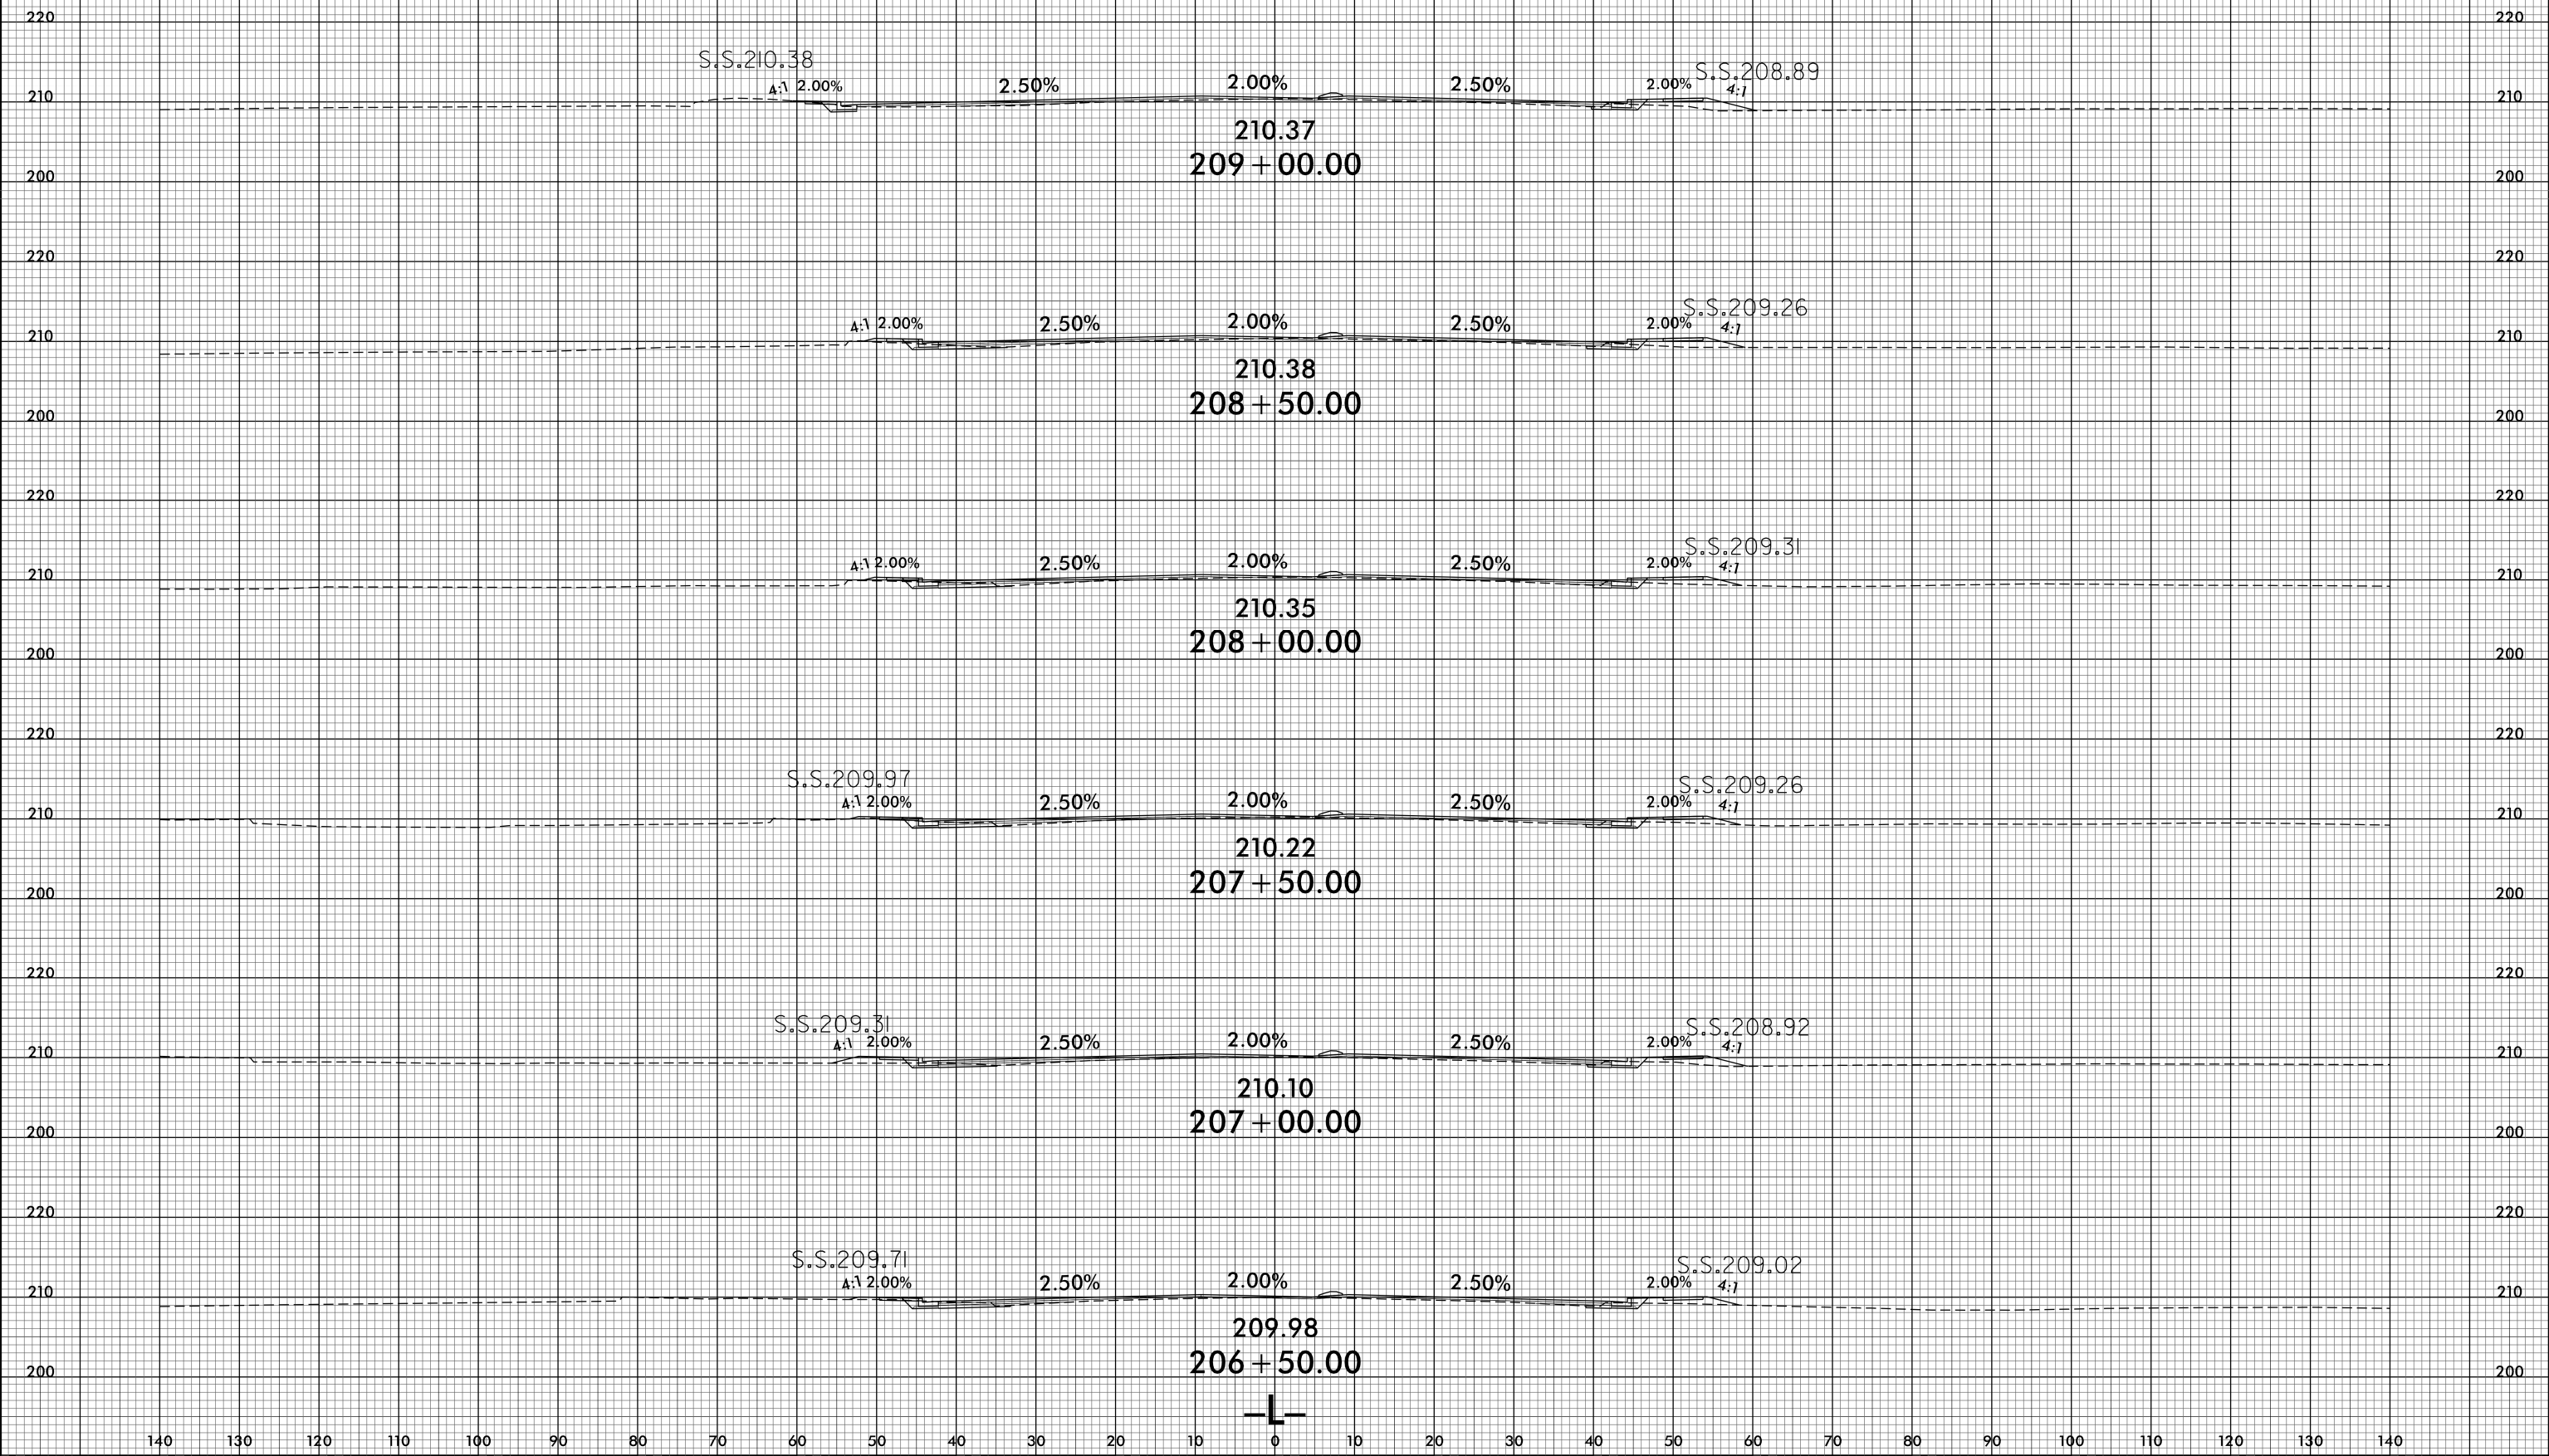

S.S.210.38
4:1 2.00% 2.50% 2.00% 2.50% 2.00% 4:1
210.37
209 + 00.00

4:1 2.00% 2.50% 2.00% 2.50% 2.00% 4:1
210.38
208 + 50.00

4:1 2.00% 2.50% 2.00% 2.50% 2.00% 4:1
210.35
208 + 00.00

S.S.209.97
4:1 2.00% 2.50% 2.00% 2.50% 2.00% 4:1
210.22
207 + 50.00


S.S.209.31
4:1 2.00% 2.50% 2.00% 2.50% 2.00% 4:1
210.10
207 + 00.00

S.S.209.71
4:1 2.00% 2.50% 2.00% 2.50% 2.00% 4:1
209.98
206 + 50.00




25-APR-2018 14:42
R:\PROJECTS\X-66\4405.rdy_xpl.dgn

140 130 120 110 100 90 80 70 60 50 40 30 20 10 0 10 20 30 40 50 60 70 80 90 100 110 120 130 140

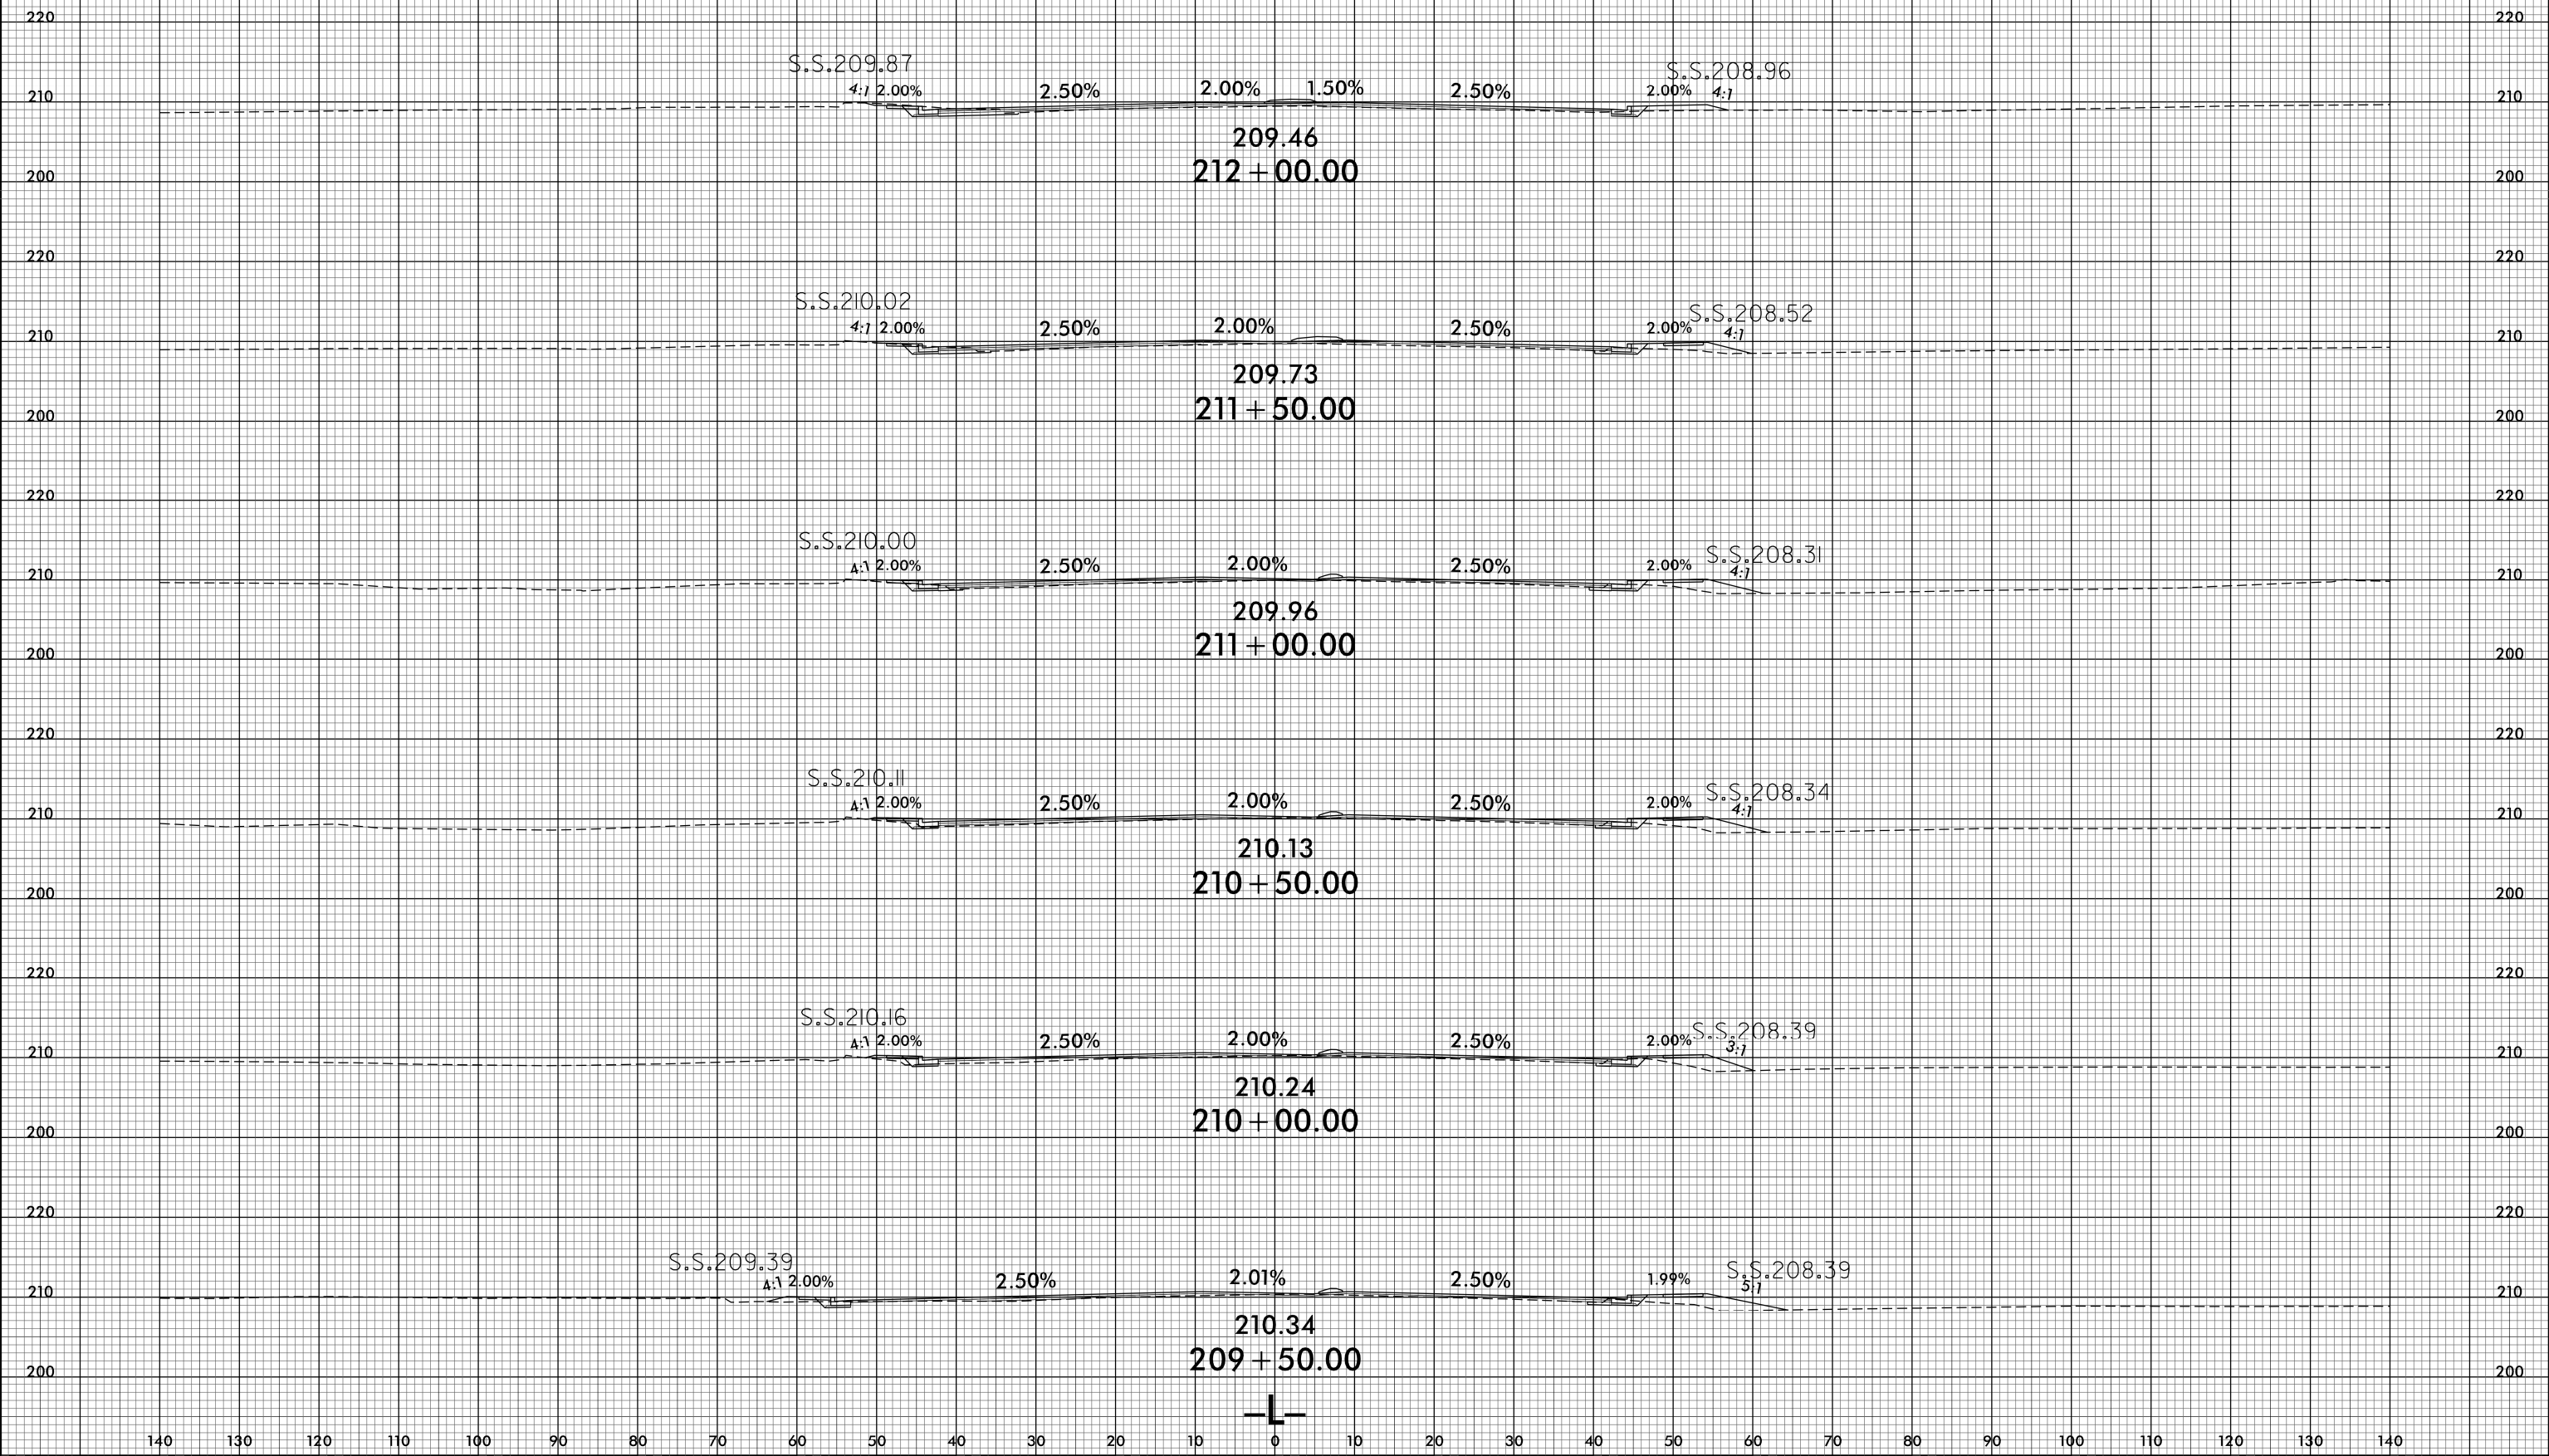


140 130 120 110 100 90 80 70 60 50 40 30 20 10 0 10 20 30 40 50 60 70 80 90 100 110 120 130 140

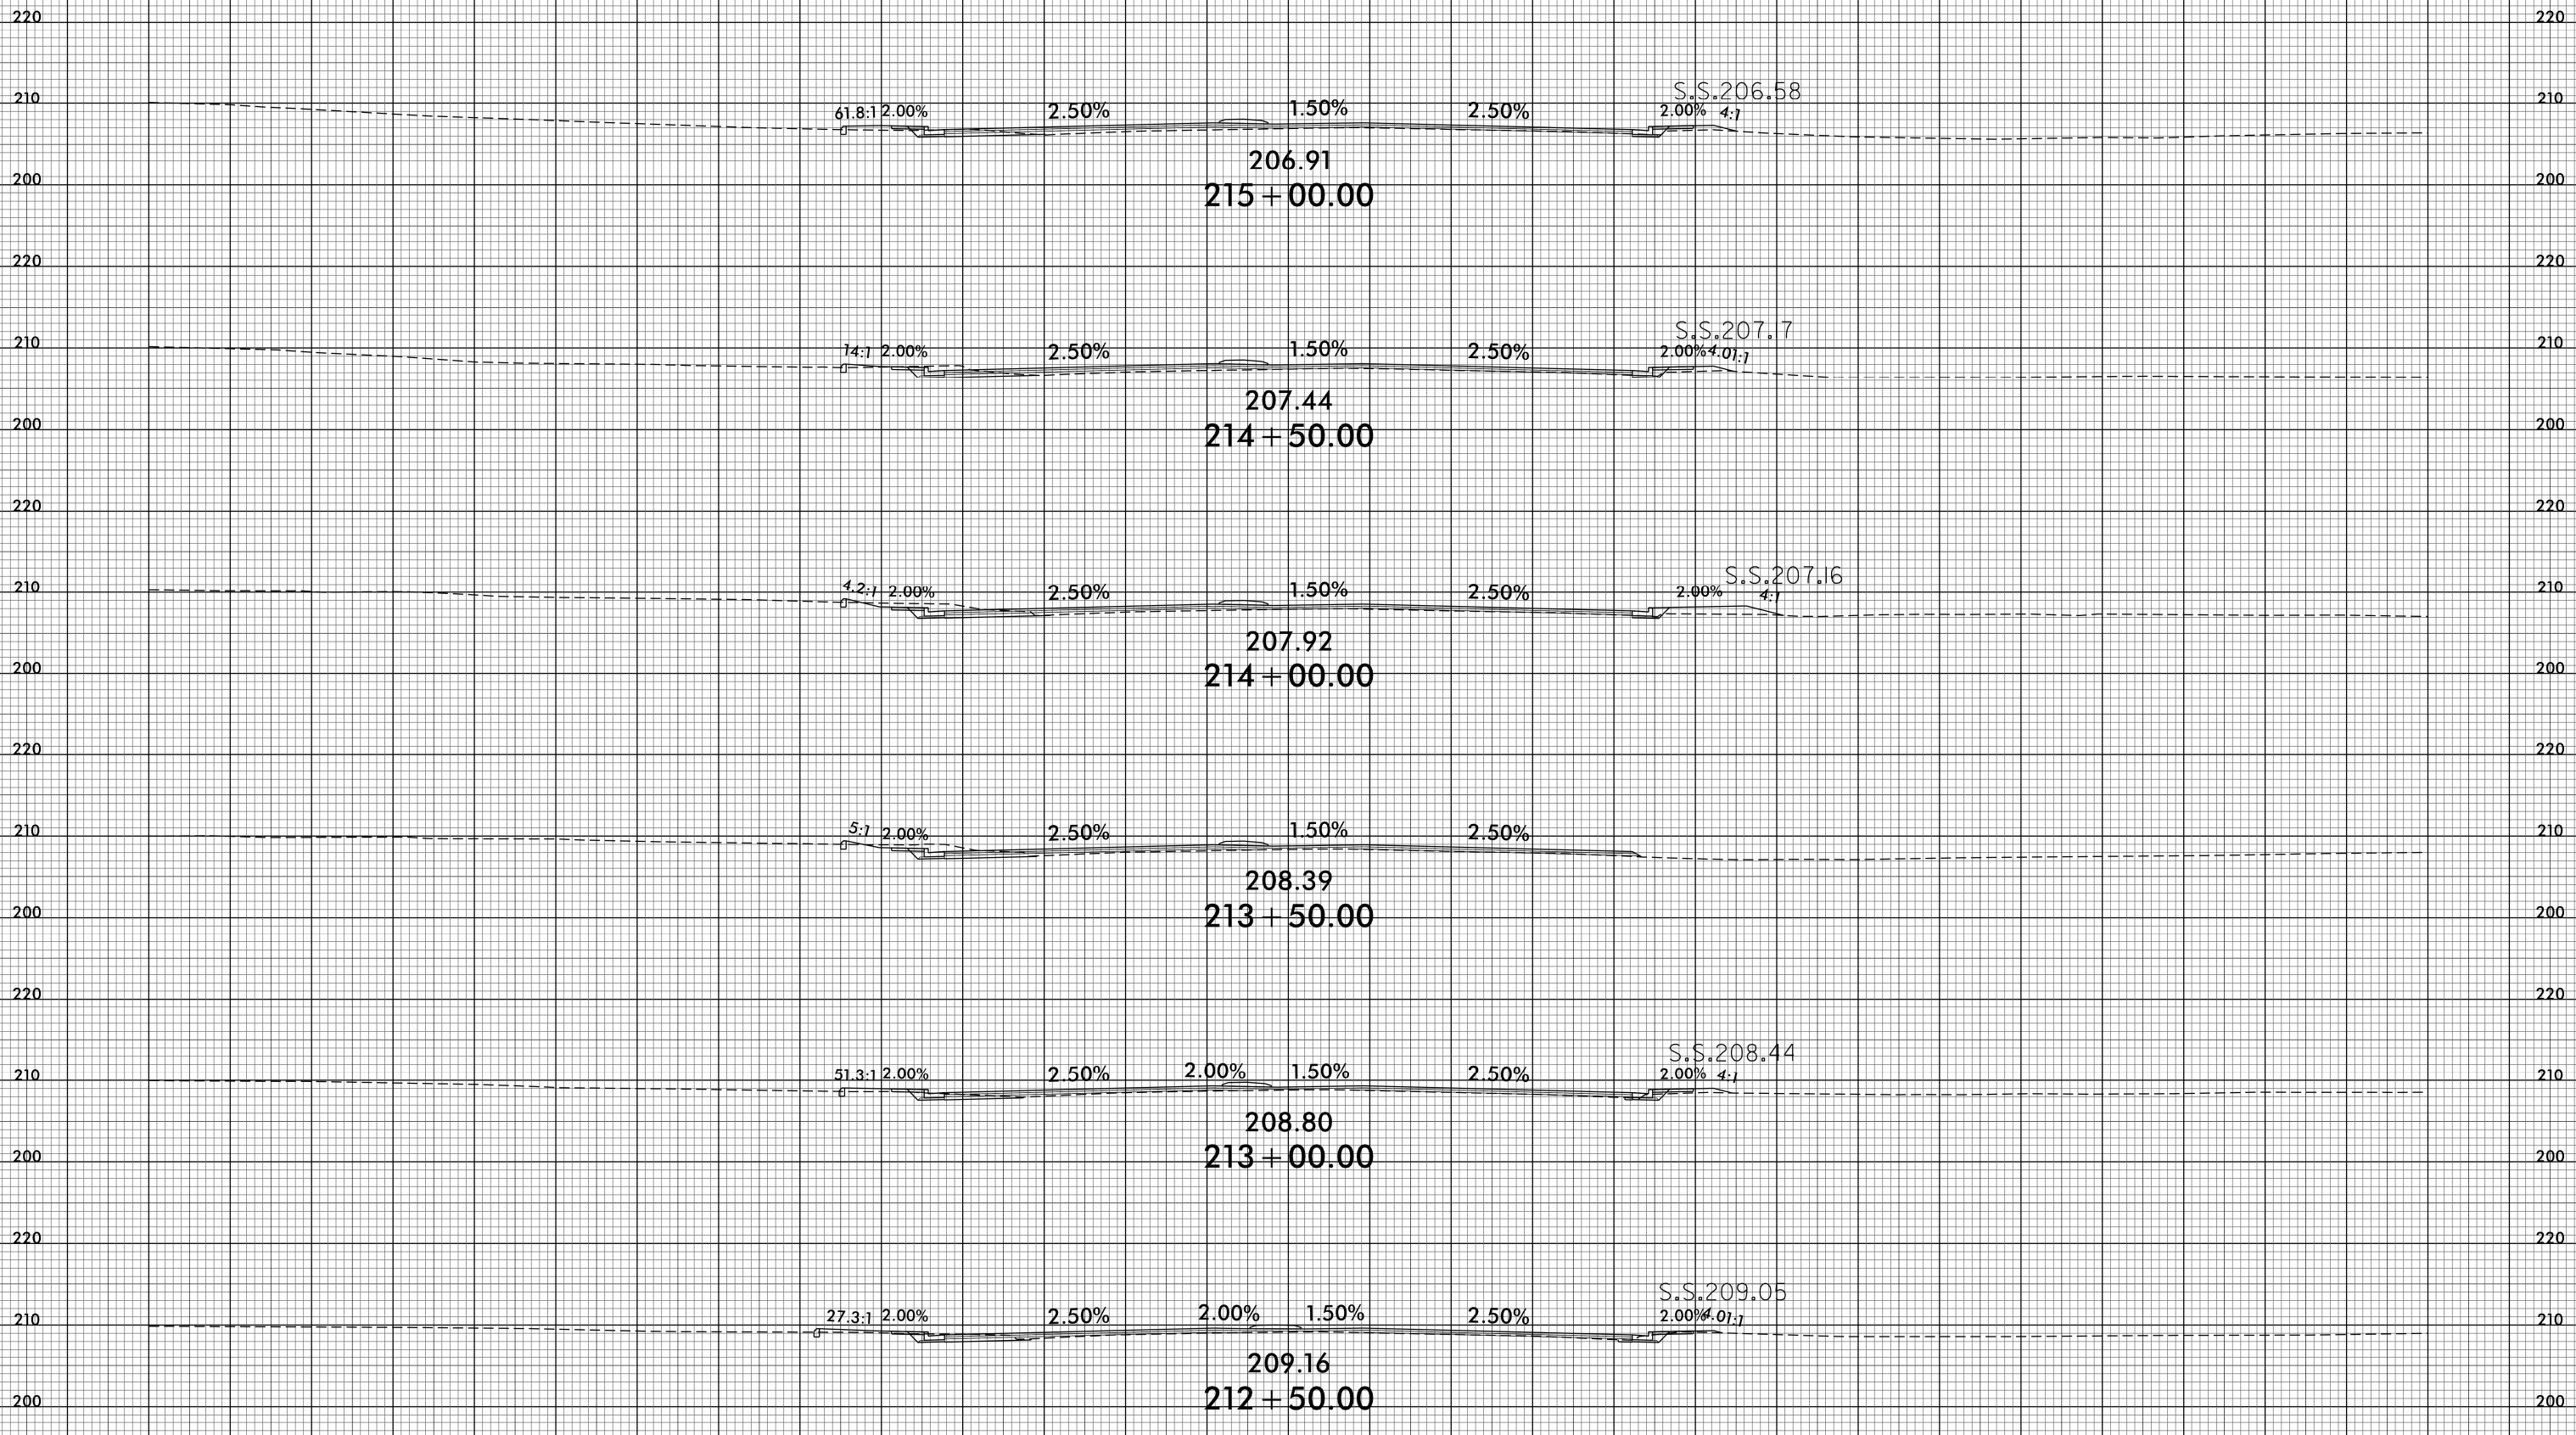



140 130 120 110 100 90 80 70 60 50 40 30 20 10 0 10 20 30 40 50 60 70 80 90 100 110 120 130 140

140 130 120 110 100 90 80 70 60 50 40 30 20 10 0 10 20 30 40 50 60 70 80 90 100 110 120 130 140

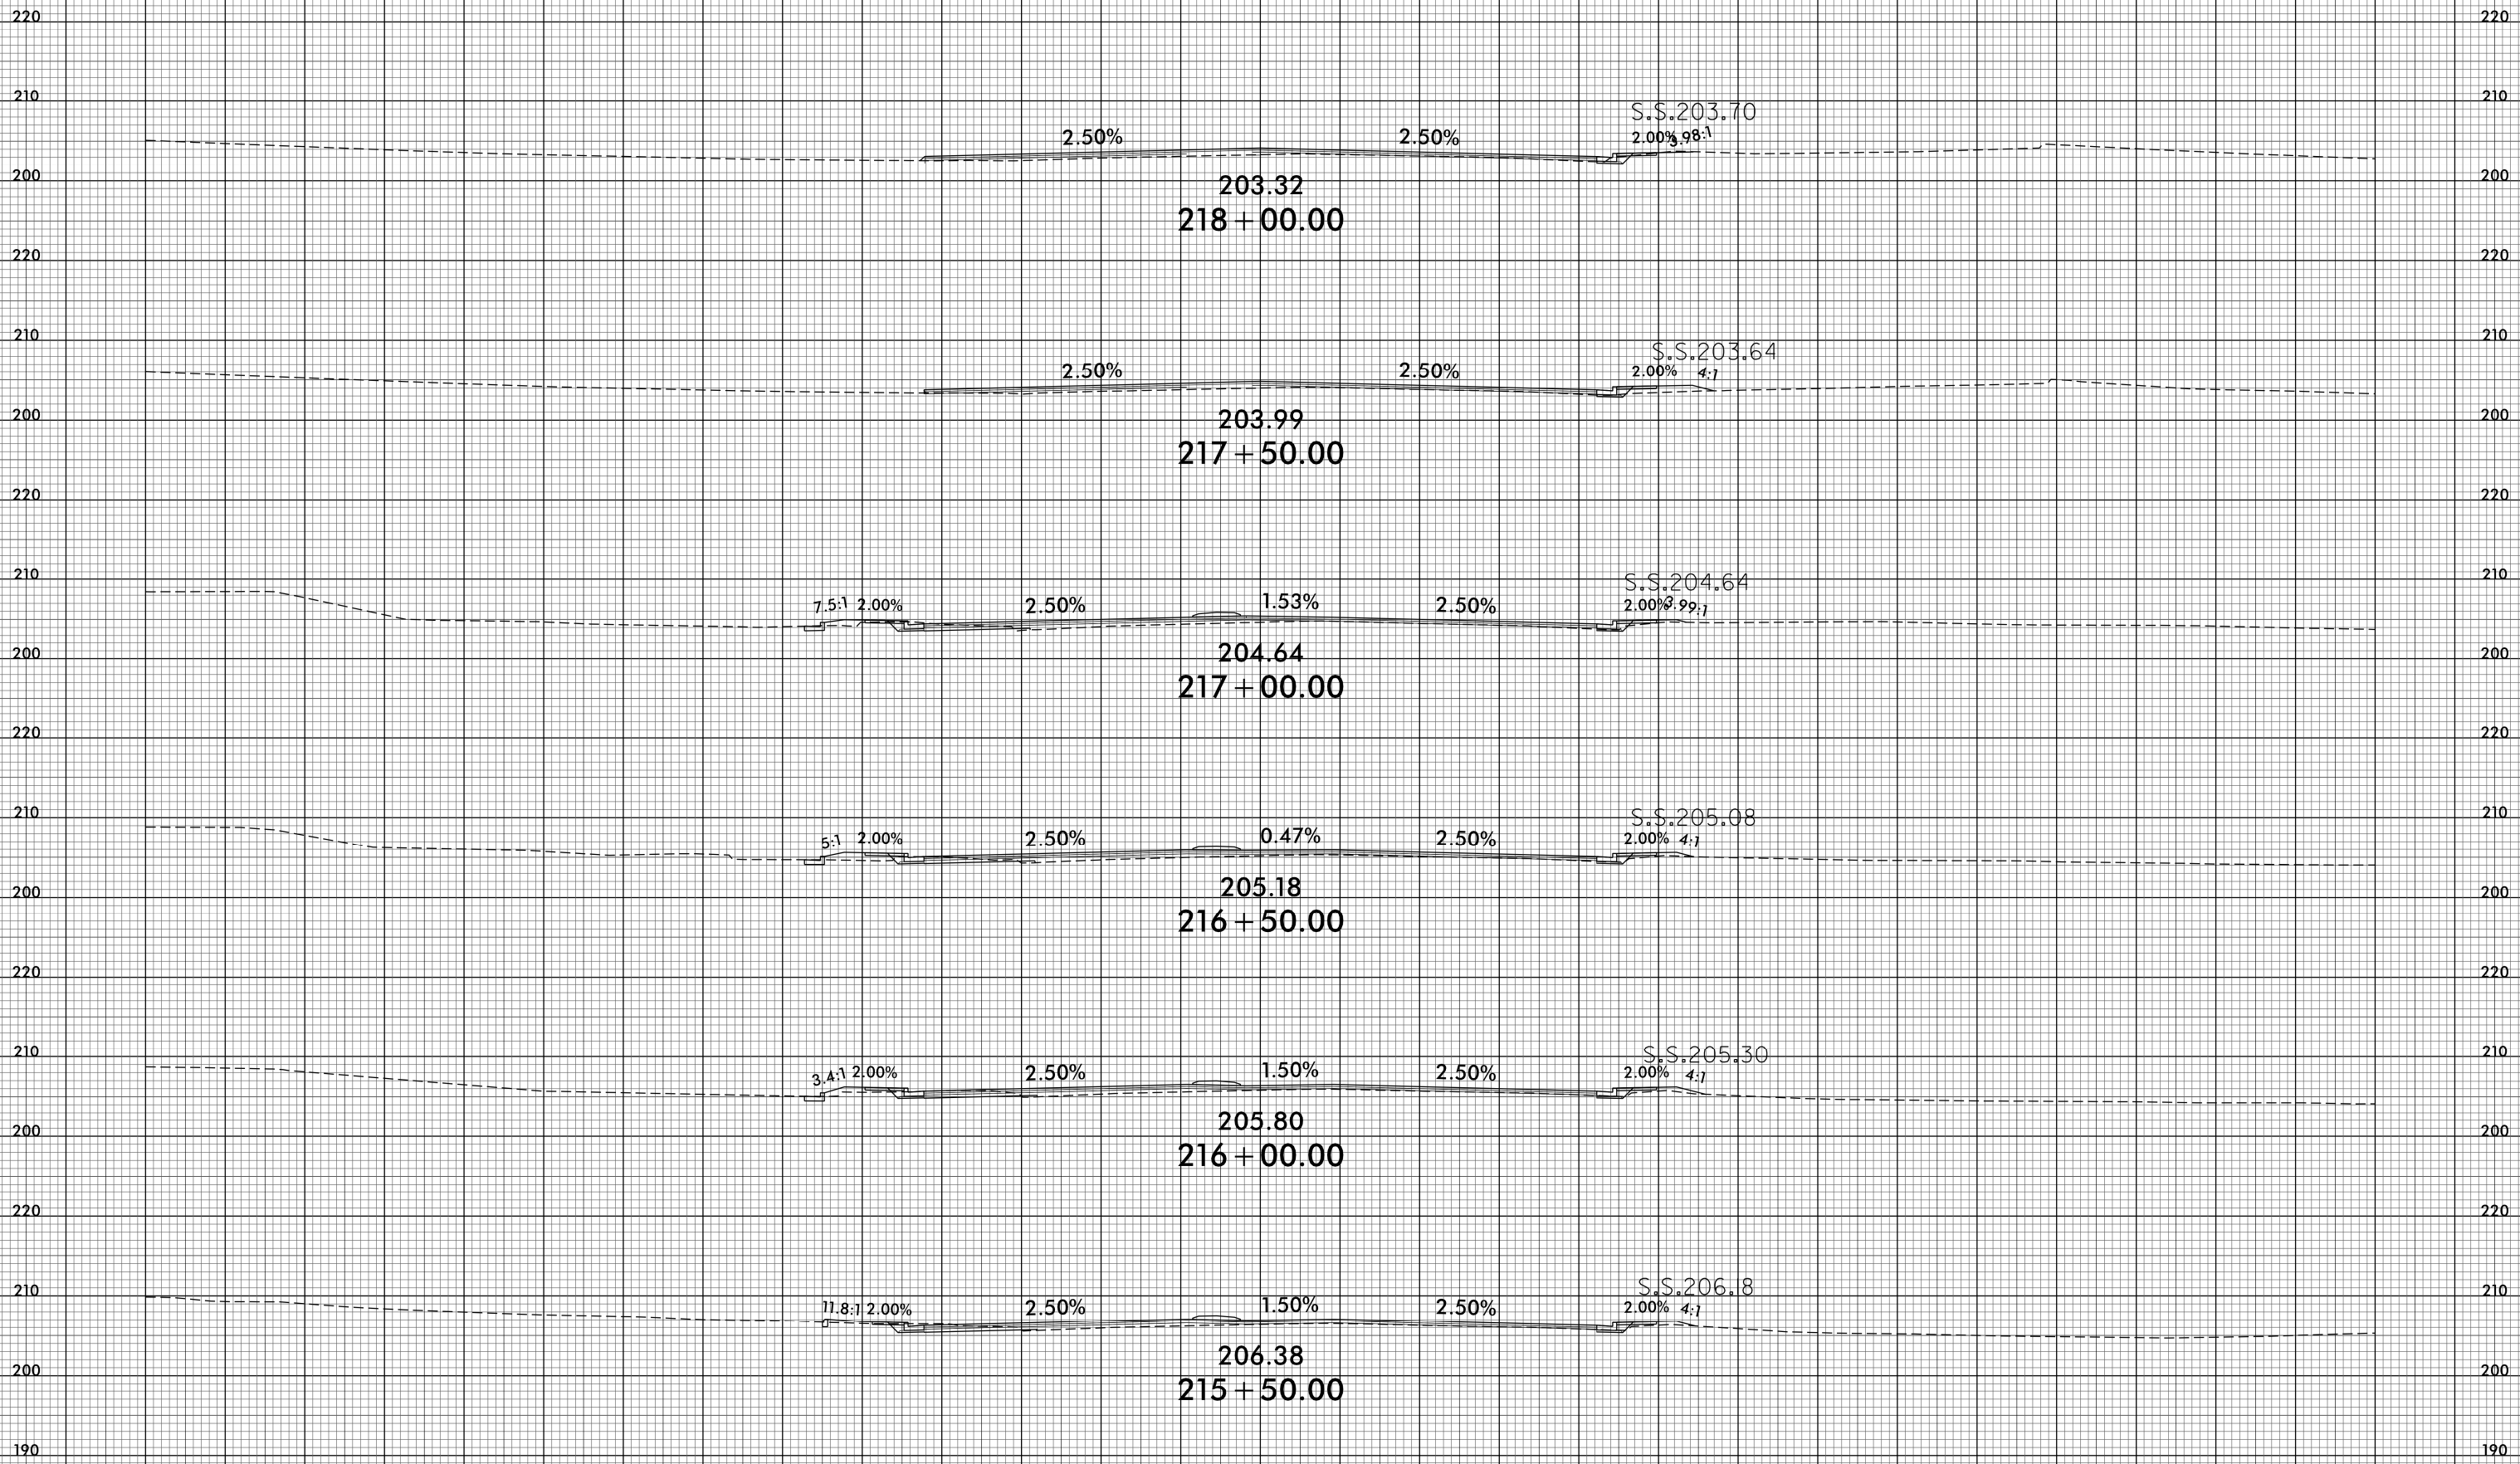


140 130 120 110 100 90 80 70 60 50 40 30 20 10 0 10 20 30 40 50 60 70 80 90 100 110 120 130 140

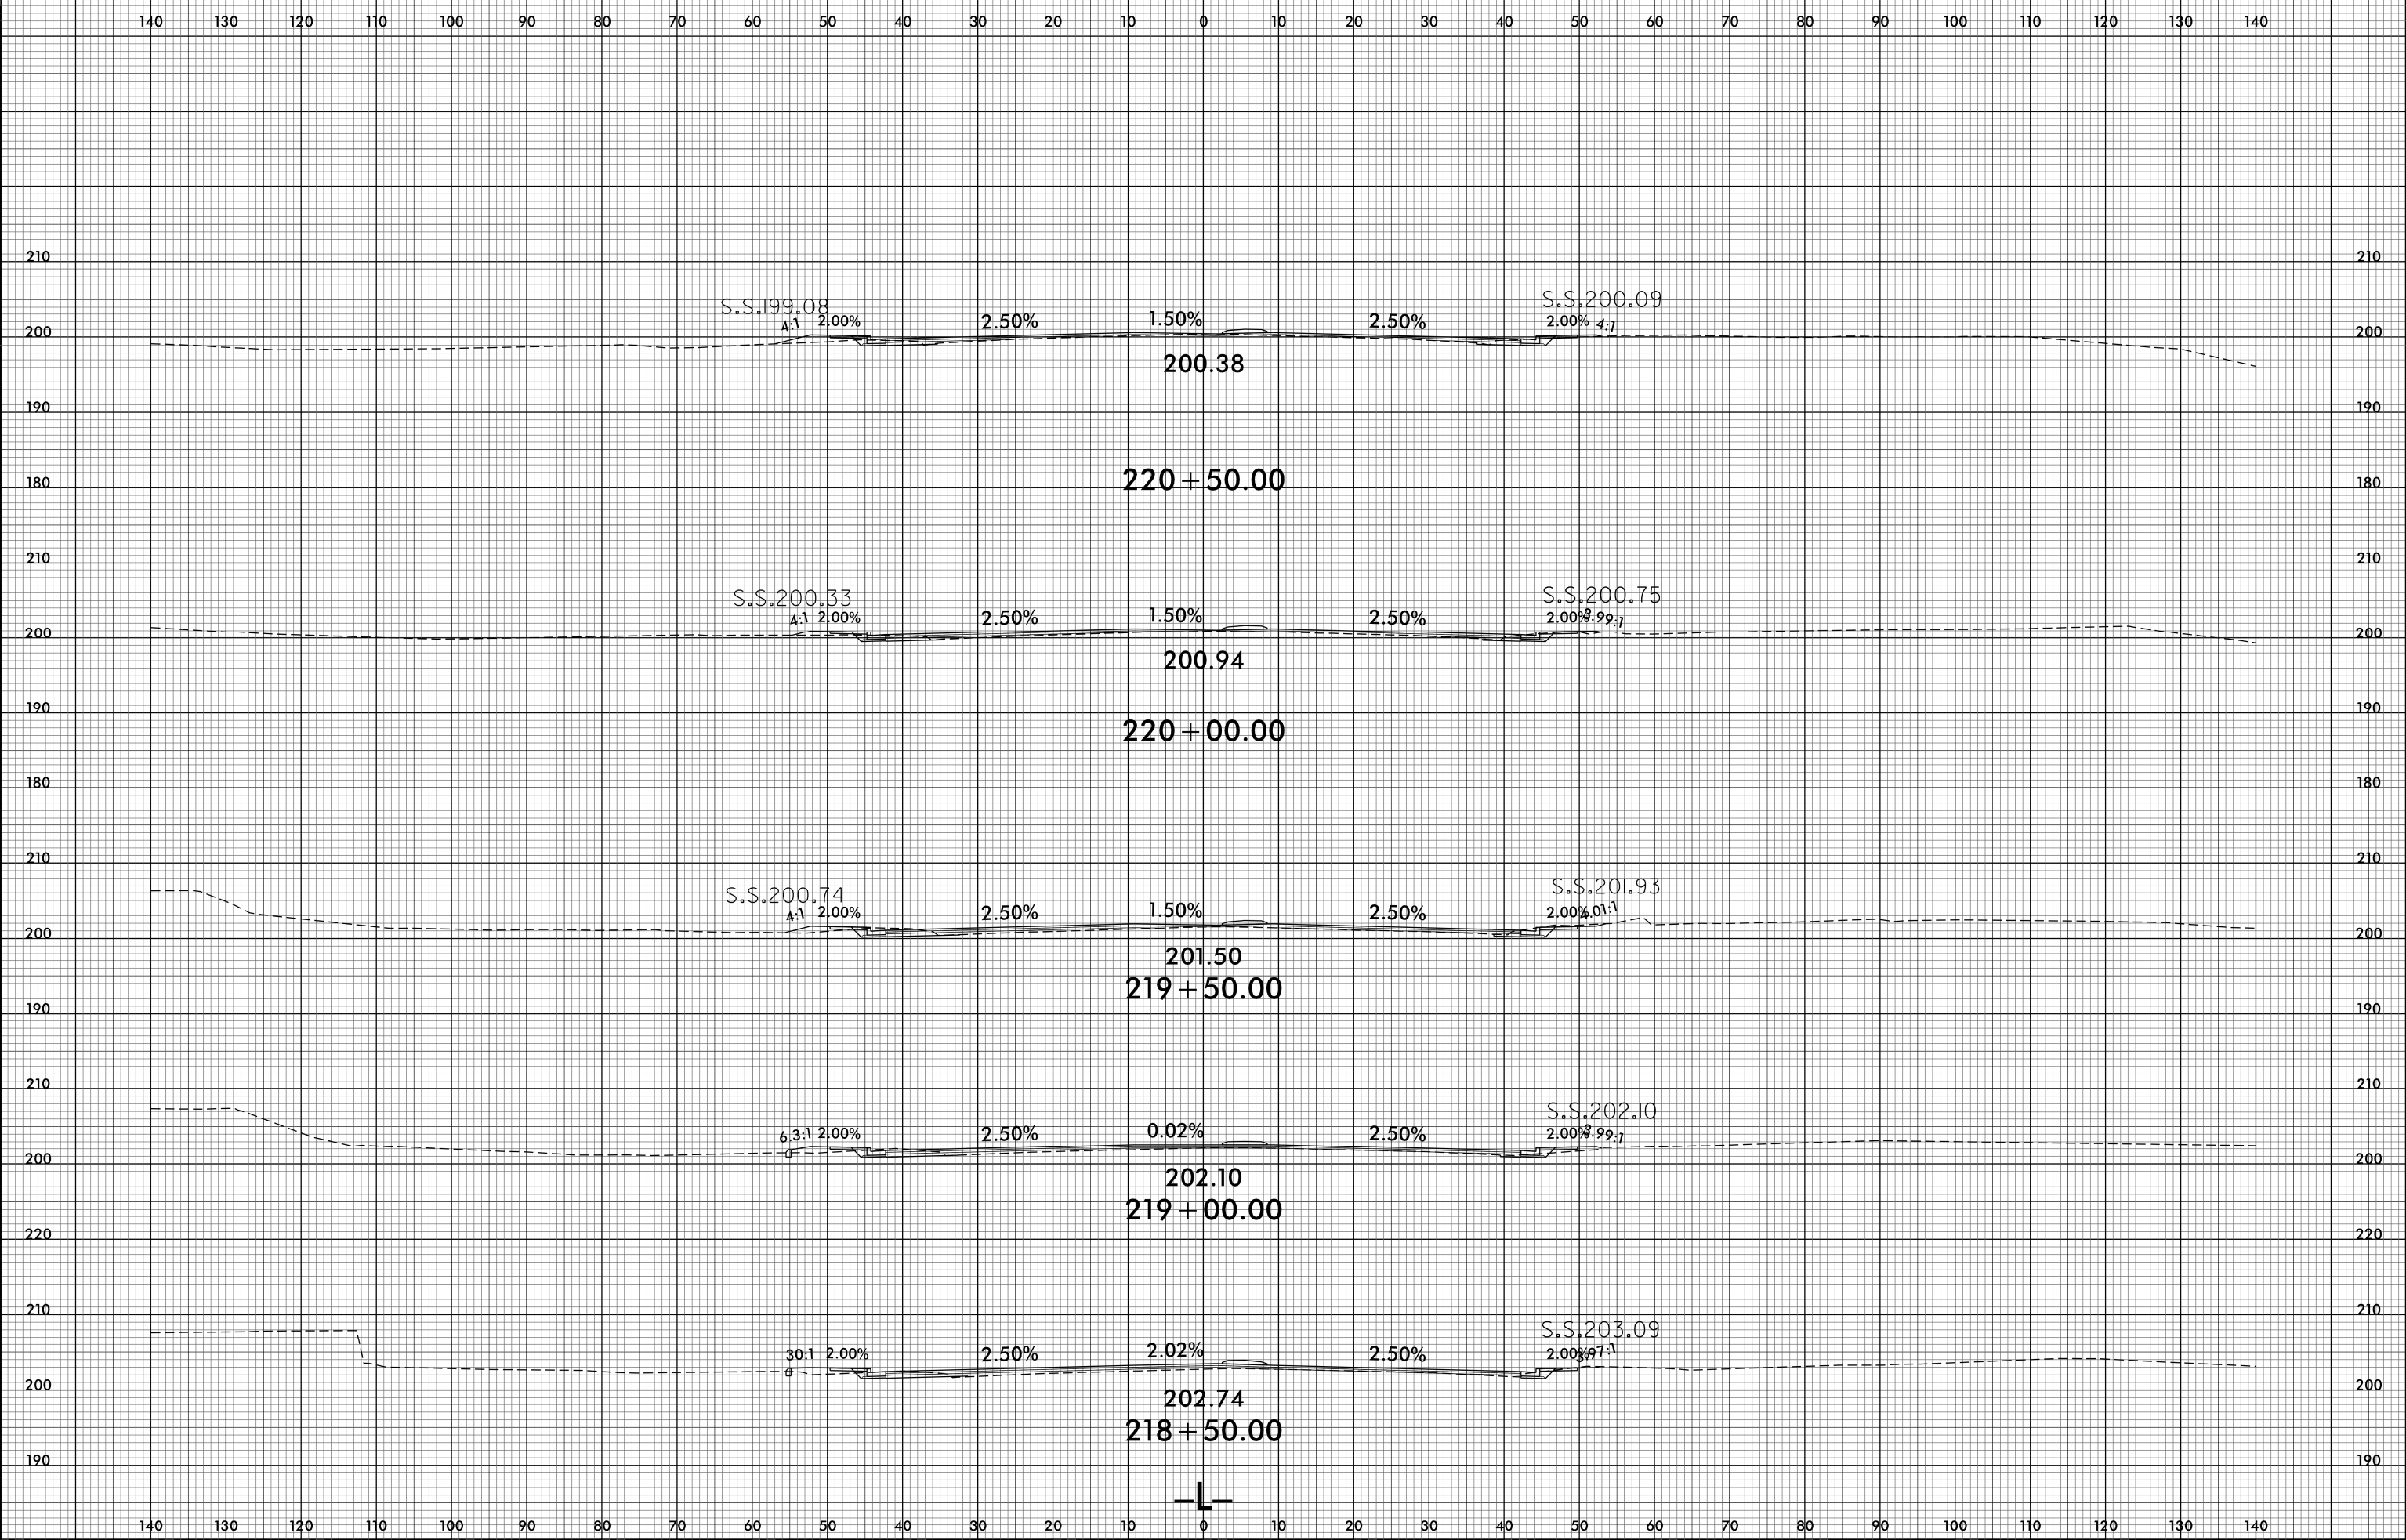


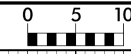

140 130 120 110 100 90 80 70 60 50 40 30 20 10 0 10 20 30 40 50 60 70 80 90 100 110 120 130 140

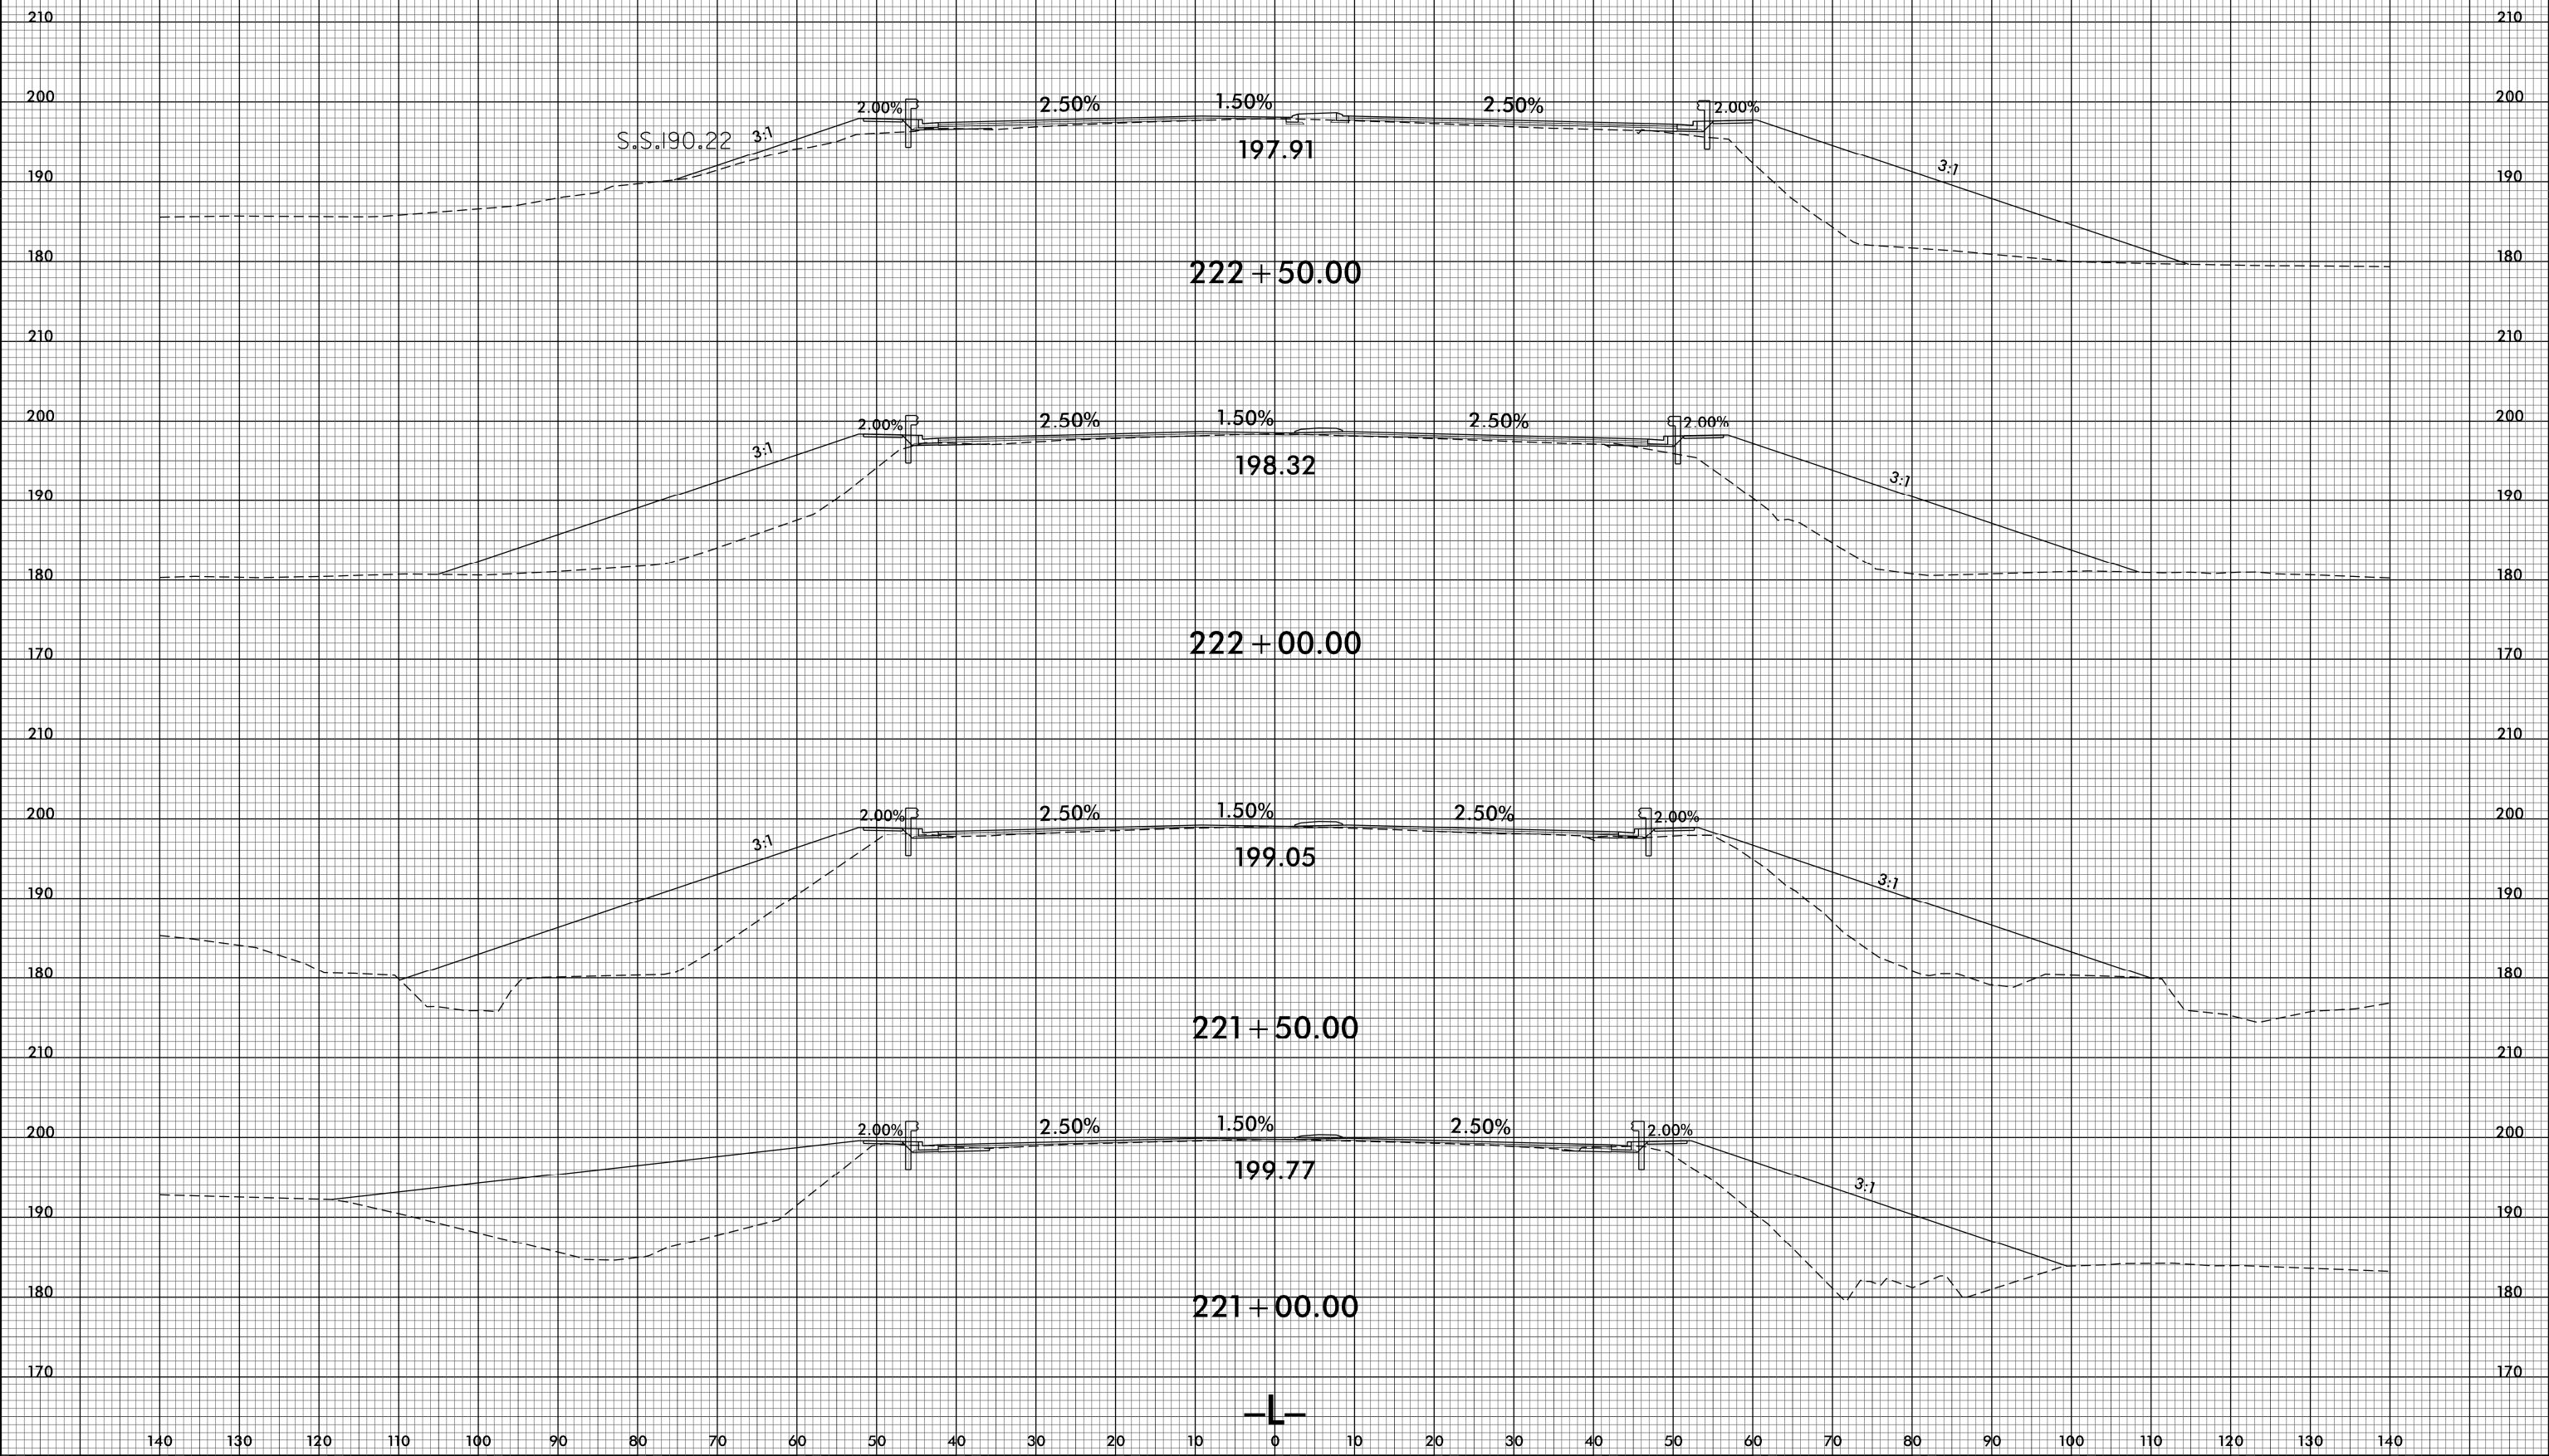


8/23/99

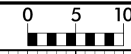

PROJ. REFERENCE NO.
U-4405


SHEET NO.
X-72

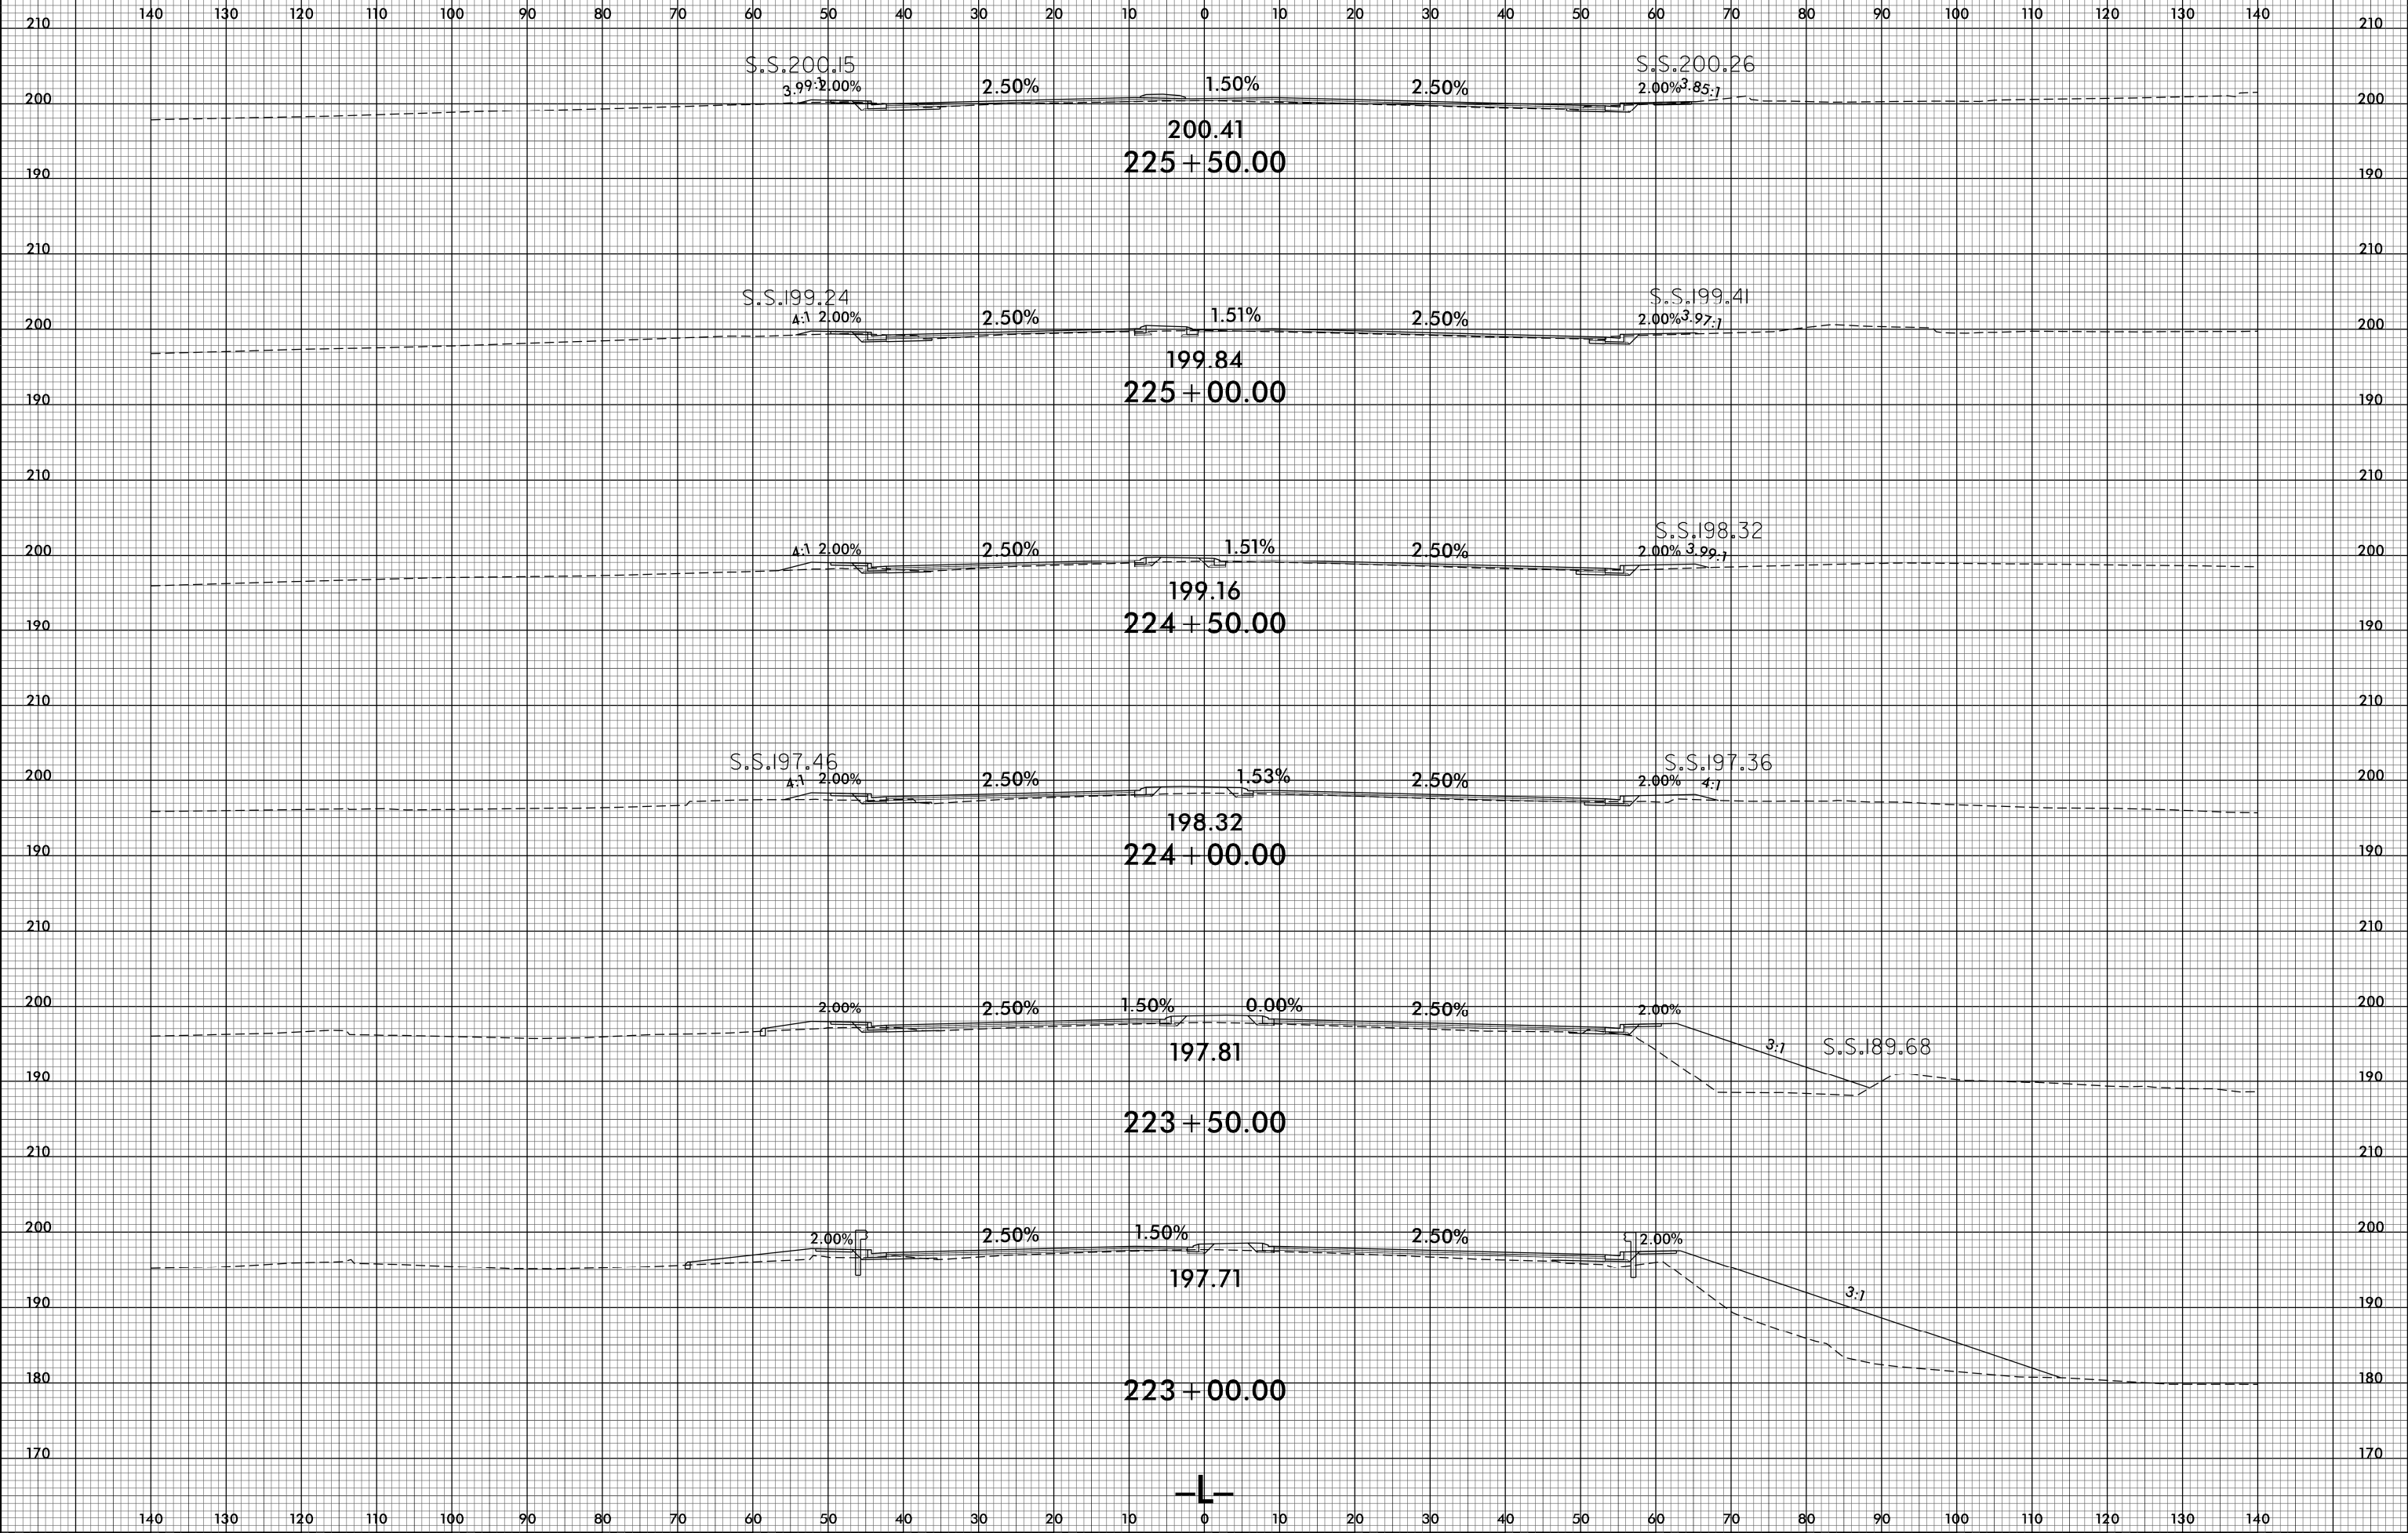

25-APR-2018 14:42
R:\PROJECTS\XG\4405_rdy_xpl.dgn
\$USER\$




8/23/99

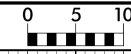

PROJ. REFERENCE NO.
U-4405

SHEET NO.
X-73


140 130 120 110 100 90 80 70 60 50 40 30 20 10 0 10 20 30 40 50 60 70 80 90 100 110 120 130 140

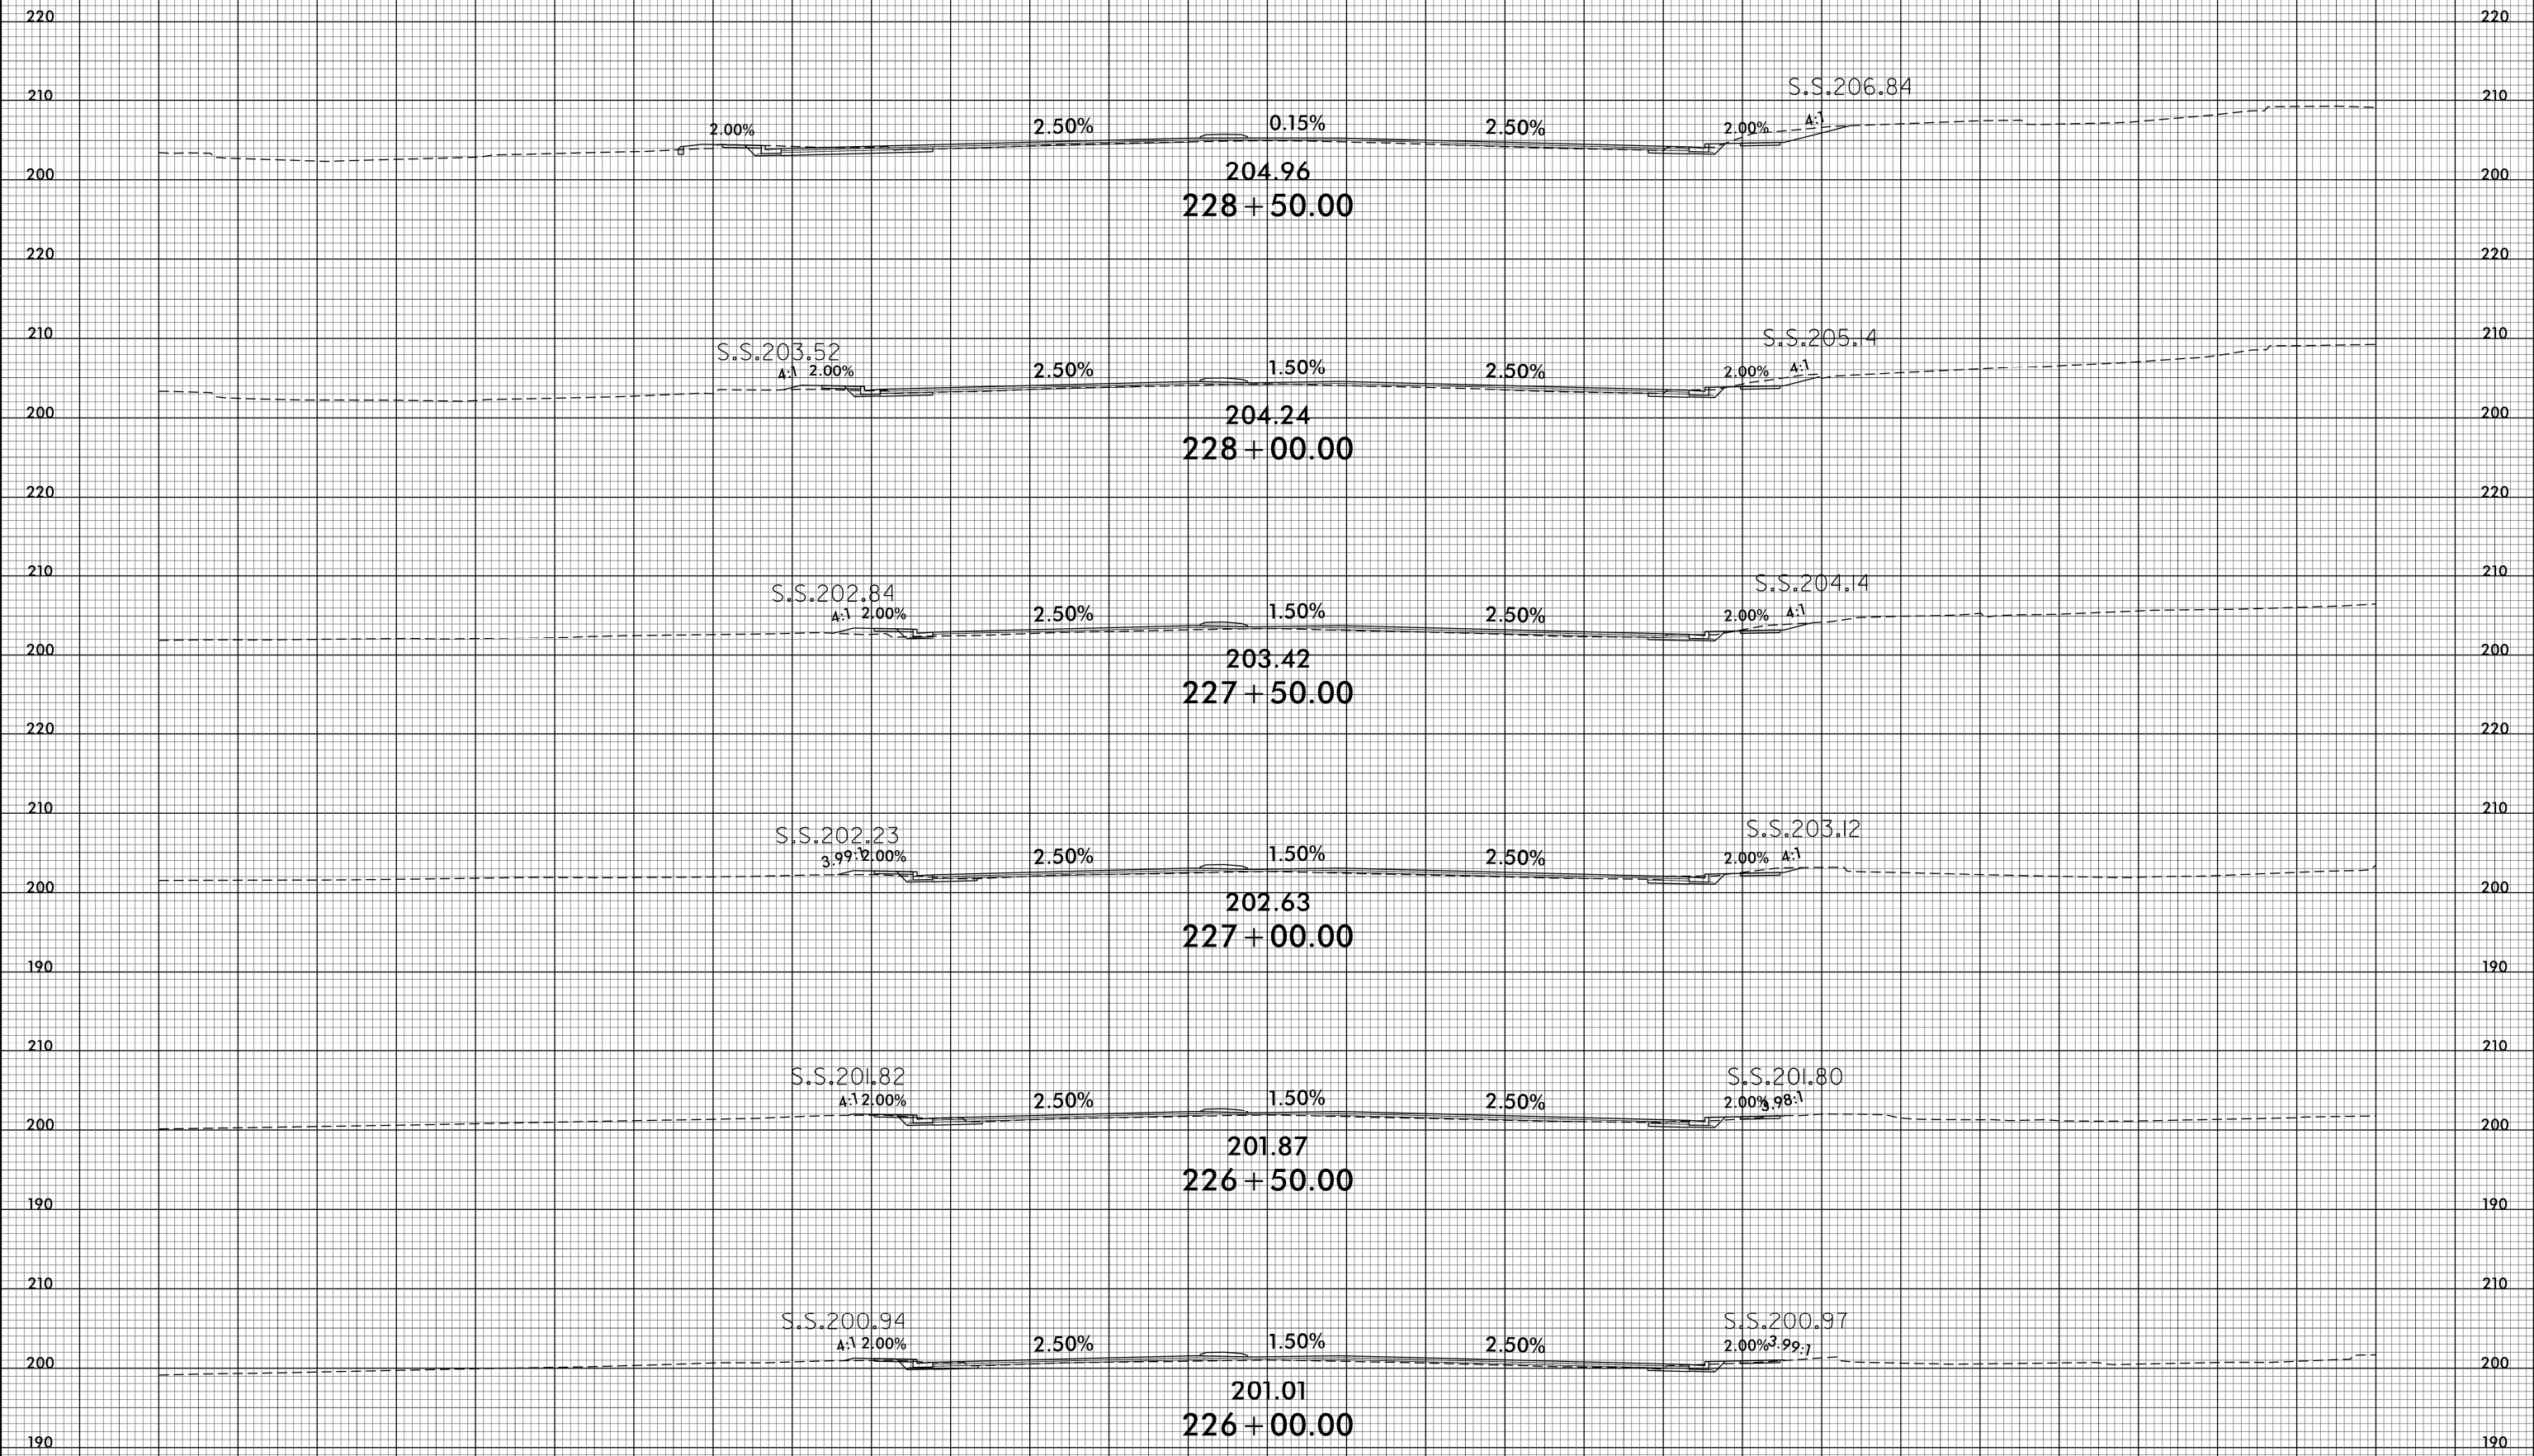

140 130 120 110 100 90 80 70 60 50 40 30 20 10 0 10 20 30 40 50 60 70 80 90 100 110 120 130 140


25-APR-2018 14:42
R:\PROJECTS\XG4405.dwg
XG4405.dwg

140 130 120 110 100 90 80 70 60 50 40 30 20 10 0 10 20 30 40 50 60 70 80 90 100 110 120 130 140

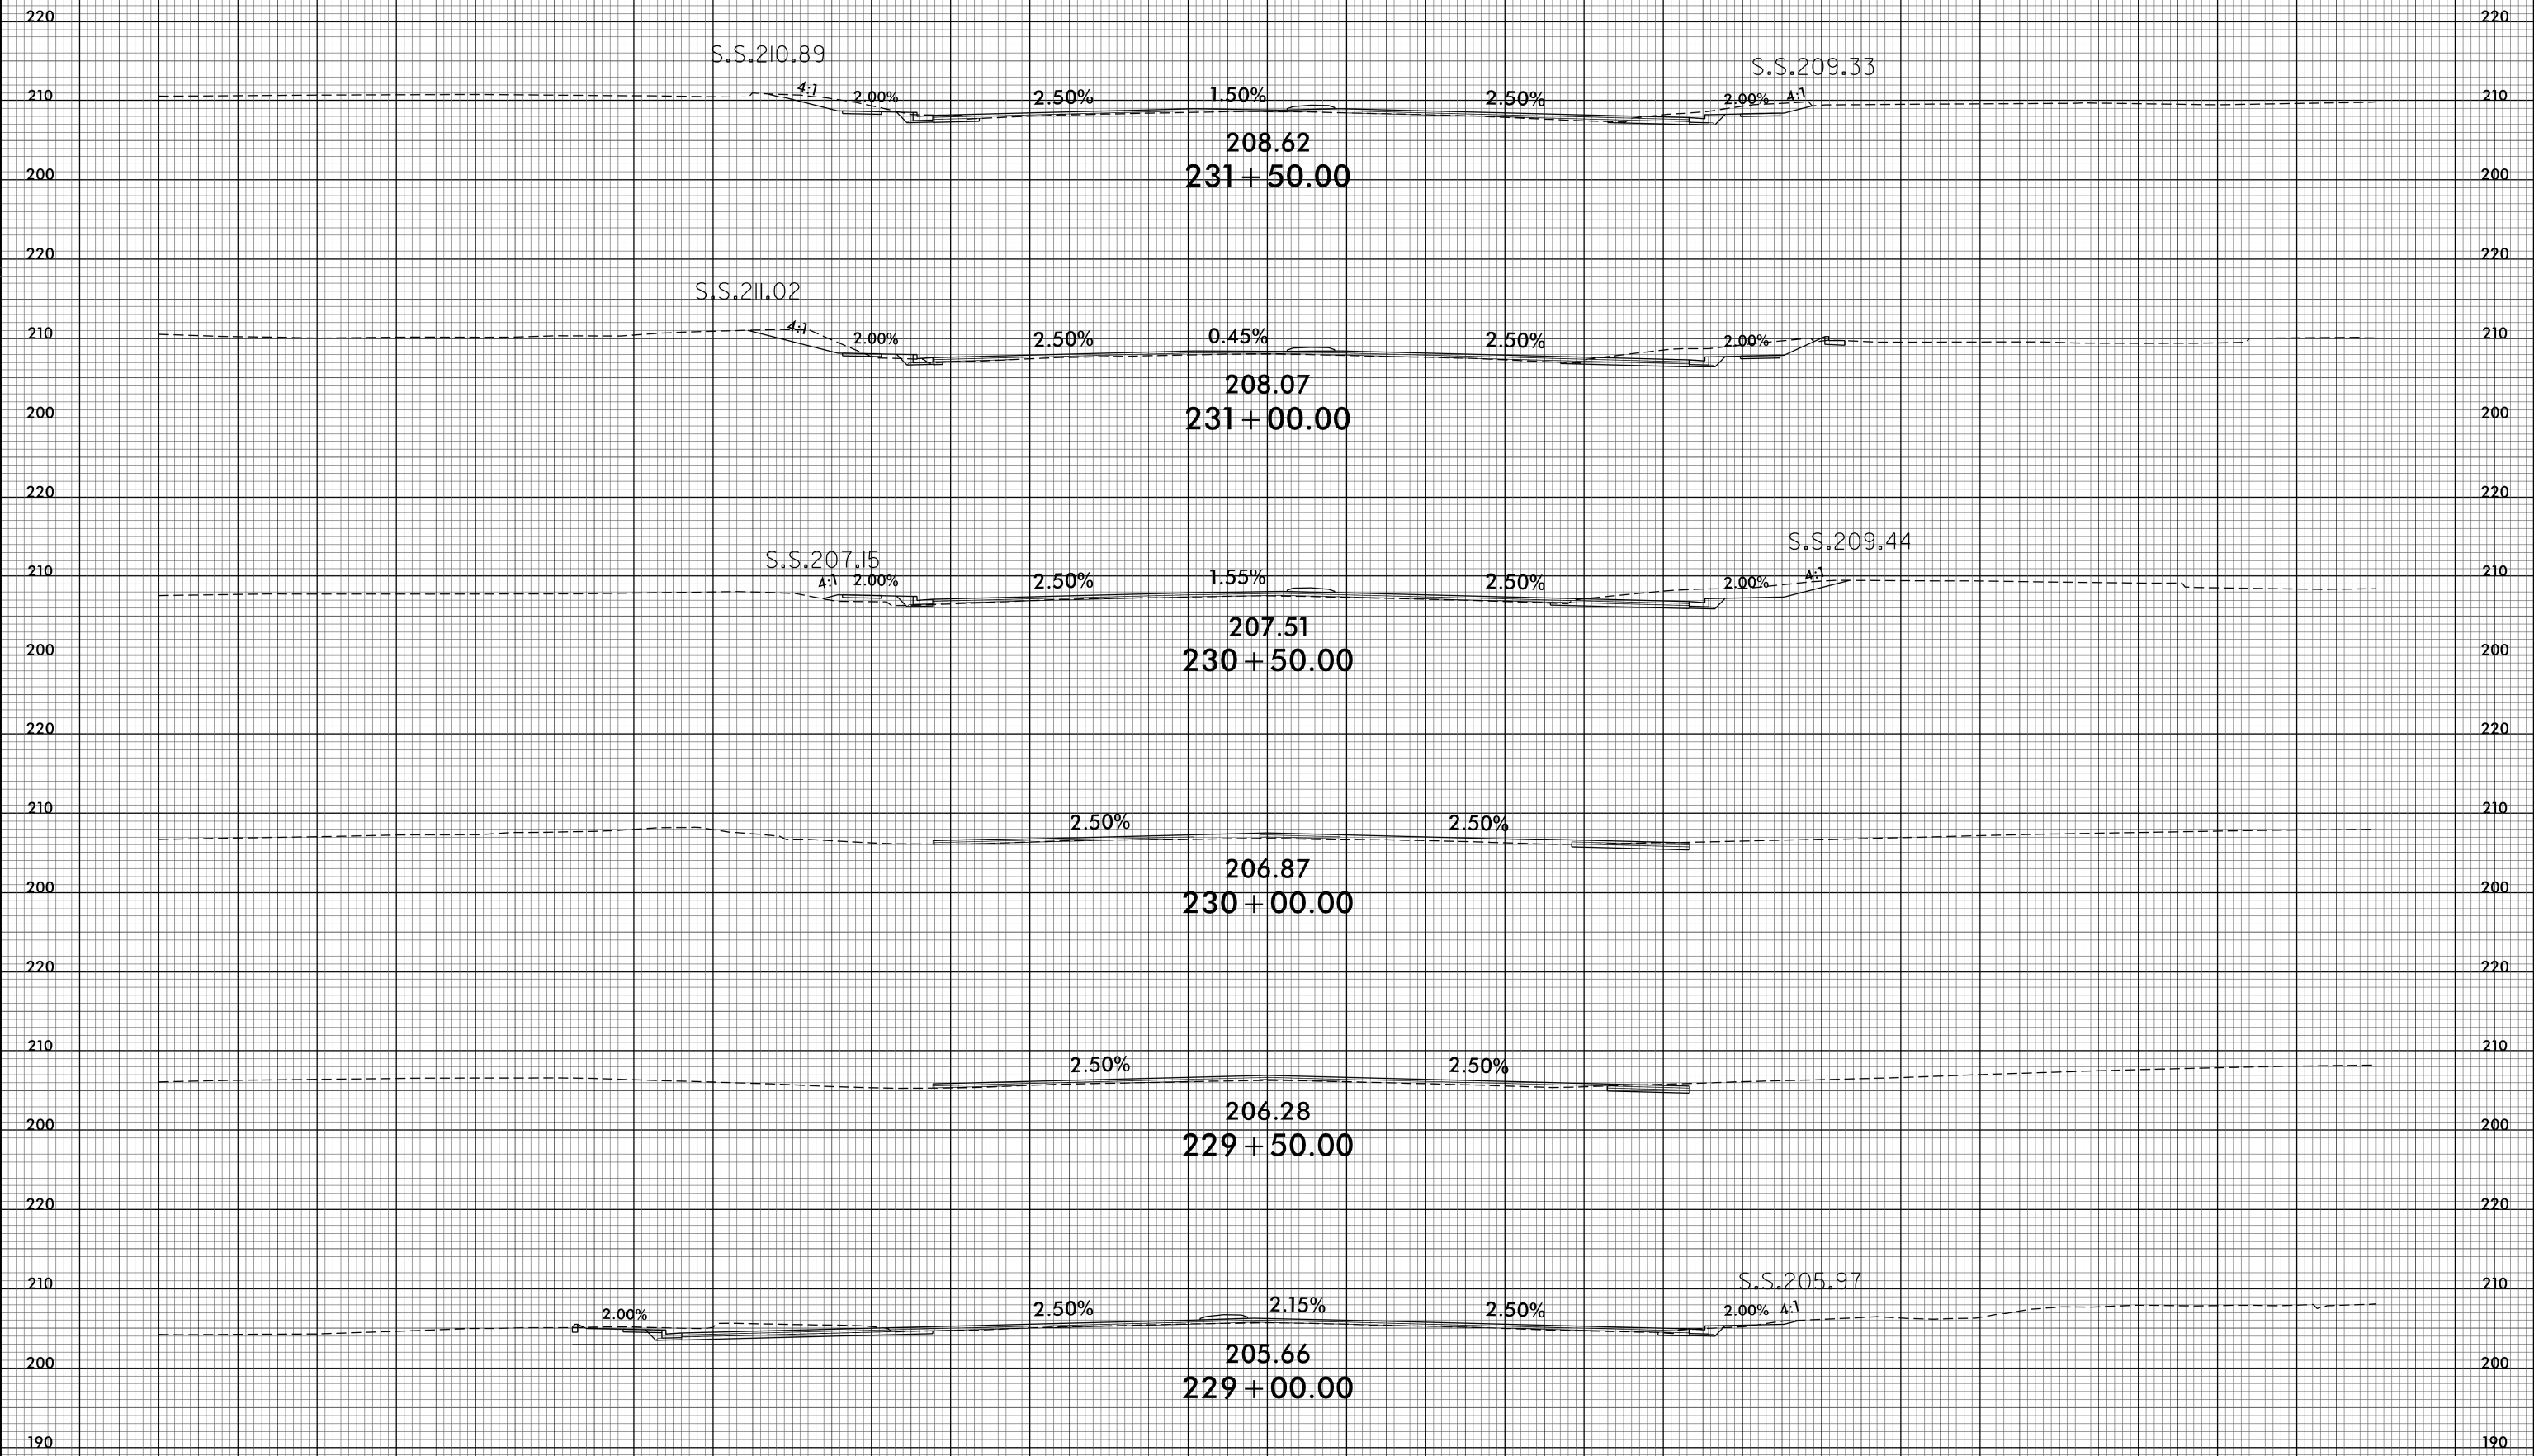


140 130 120 110 100 90 80 70 60 50 40 30 20 10 0 10 20 30 40 50 60 70 80 90 100 110 120 130 140

140 130 120 110 100 90 80 70 60 50 40 30 20 10 0 10 20 30 40 50 60 70 80 90 100 110 120 130 140

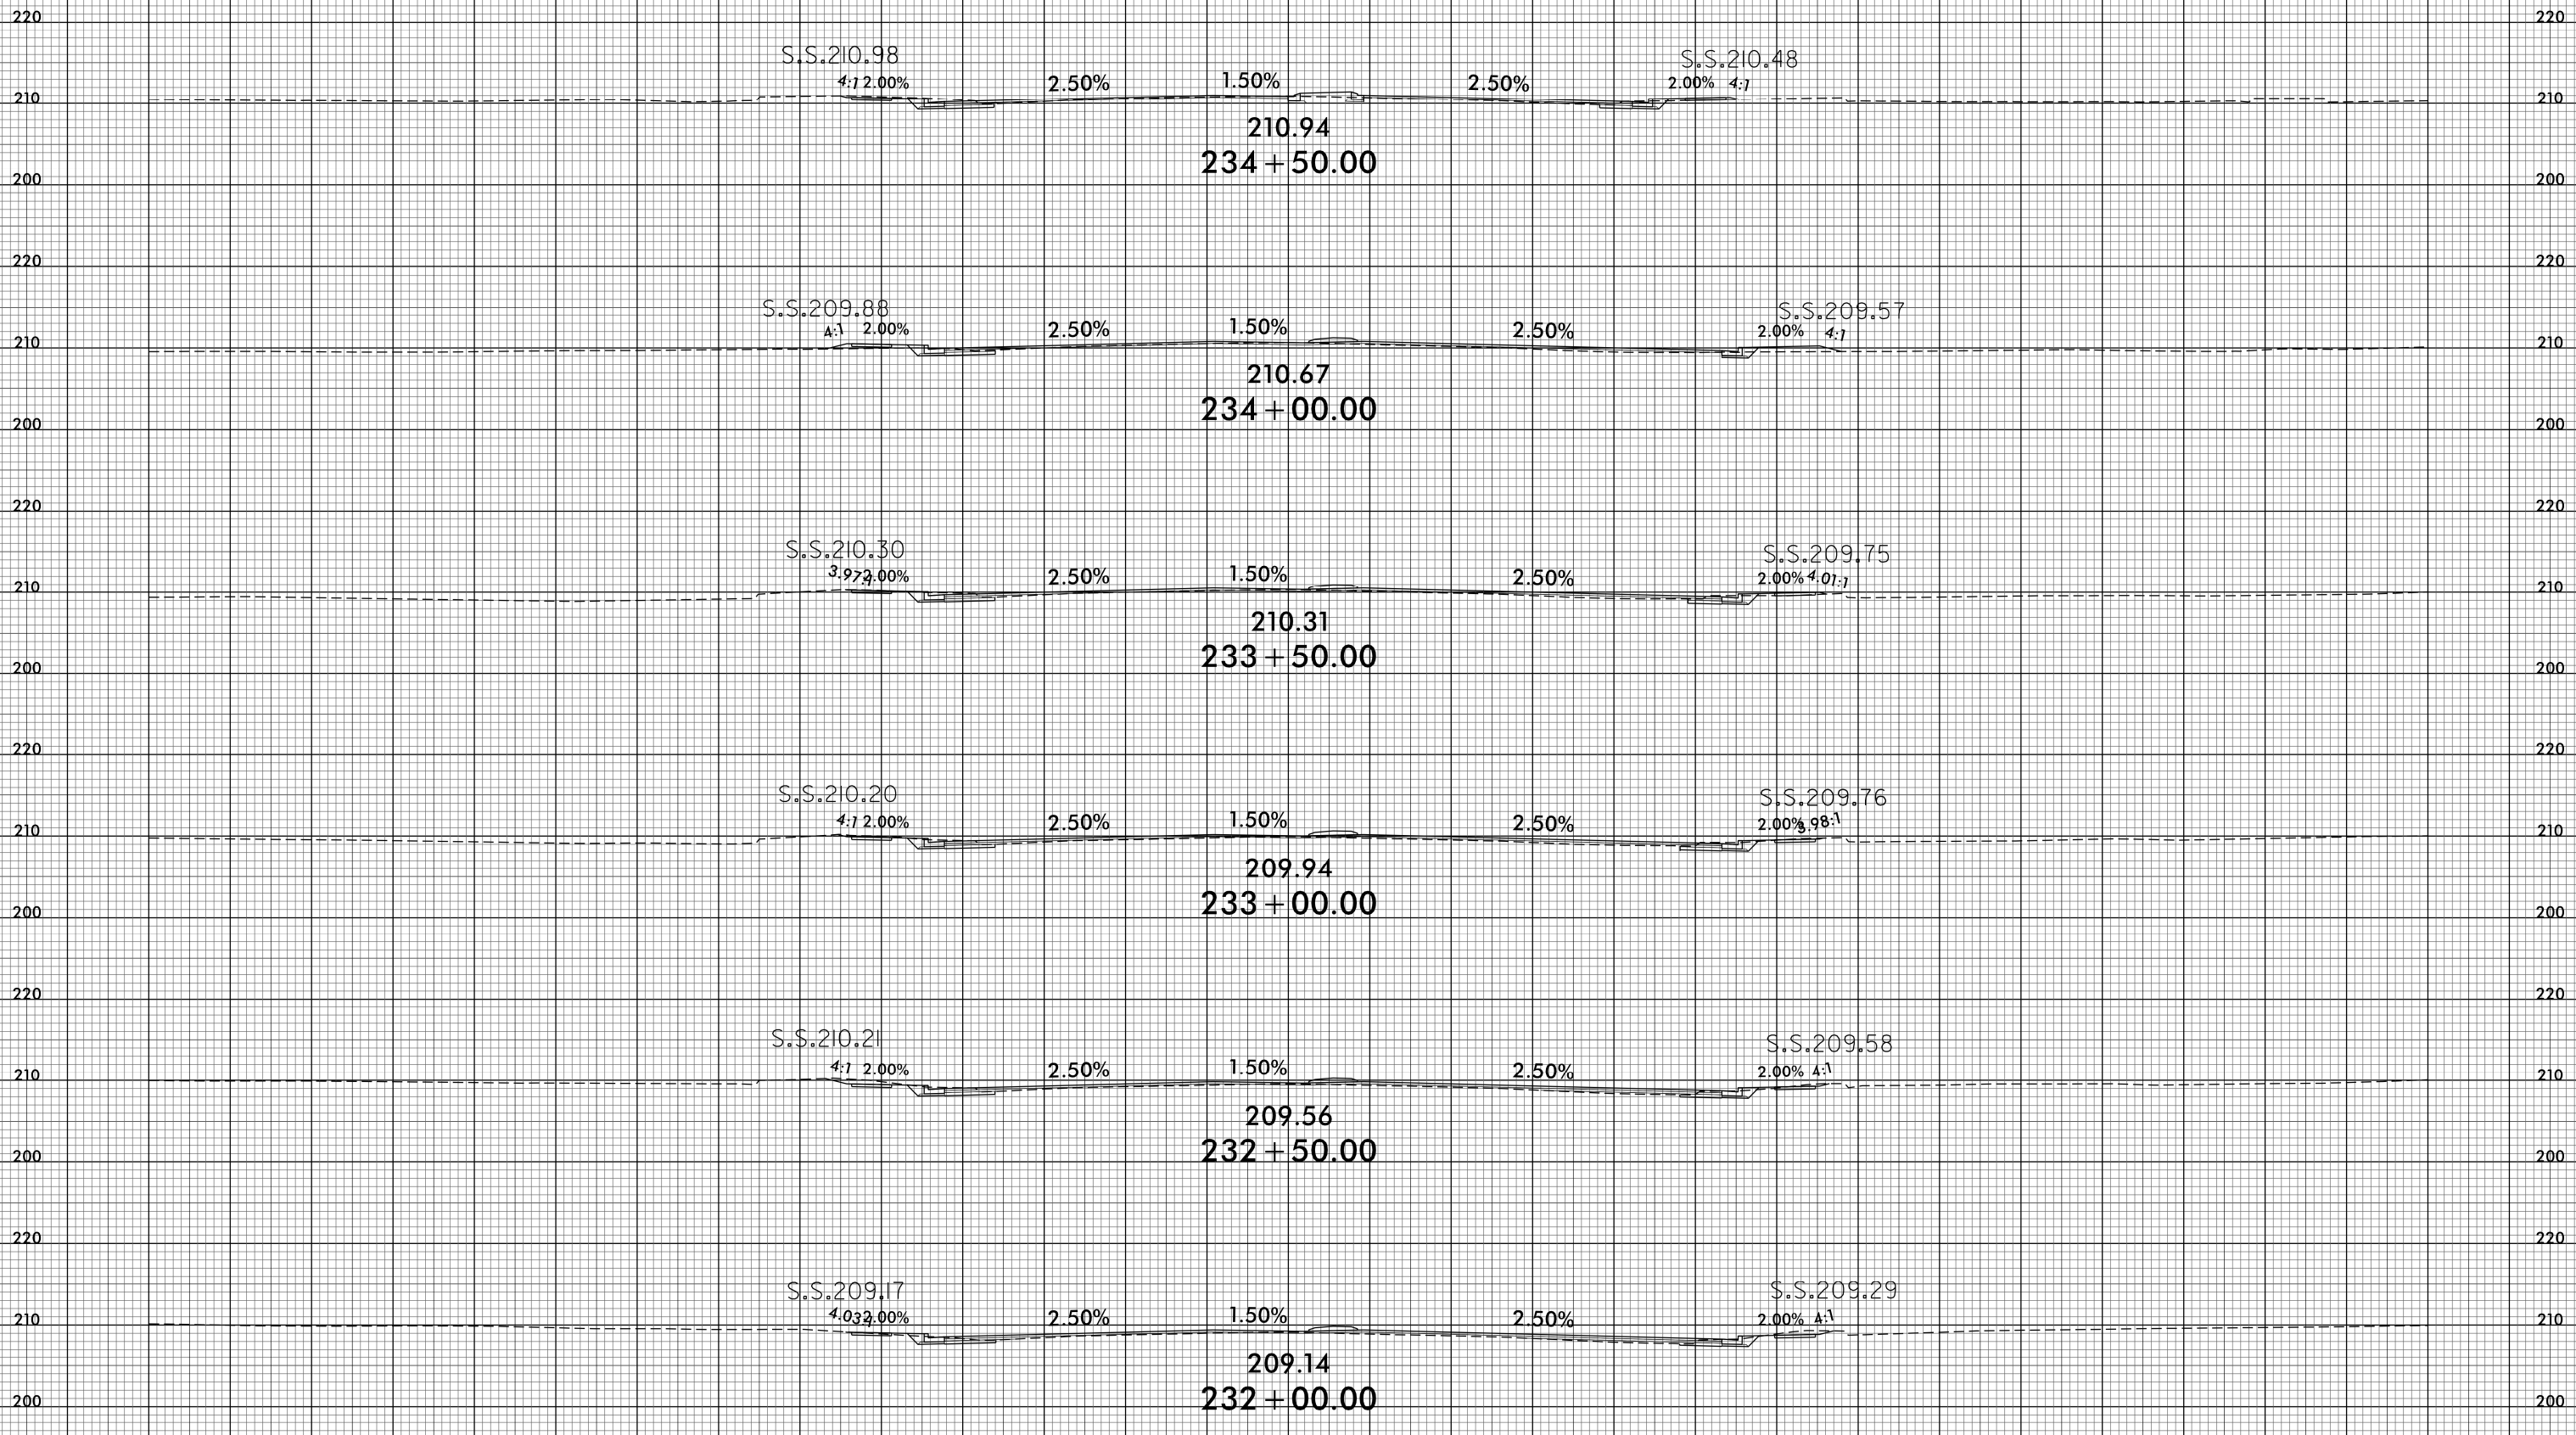


140 130 120 110 100 90 80 70 60 50 40 30 20 10 0 10 20 30 40 50 60 70 80 90 100 110 120 130 140


140 130 120 110 100 90 80 70 60 50 40 30 20 10 0 10 20 30 40 50 60 70 80 90 100 110 120 130 140

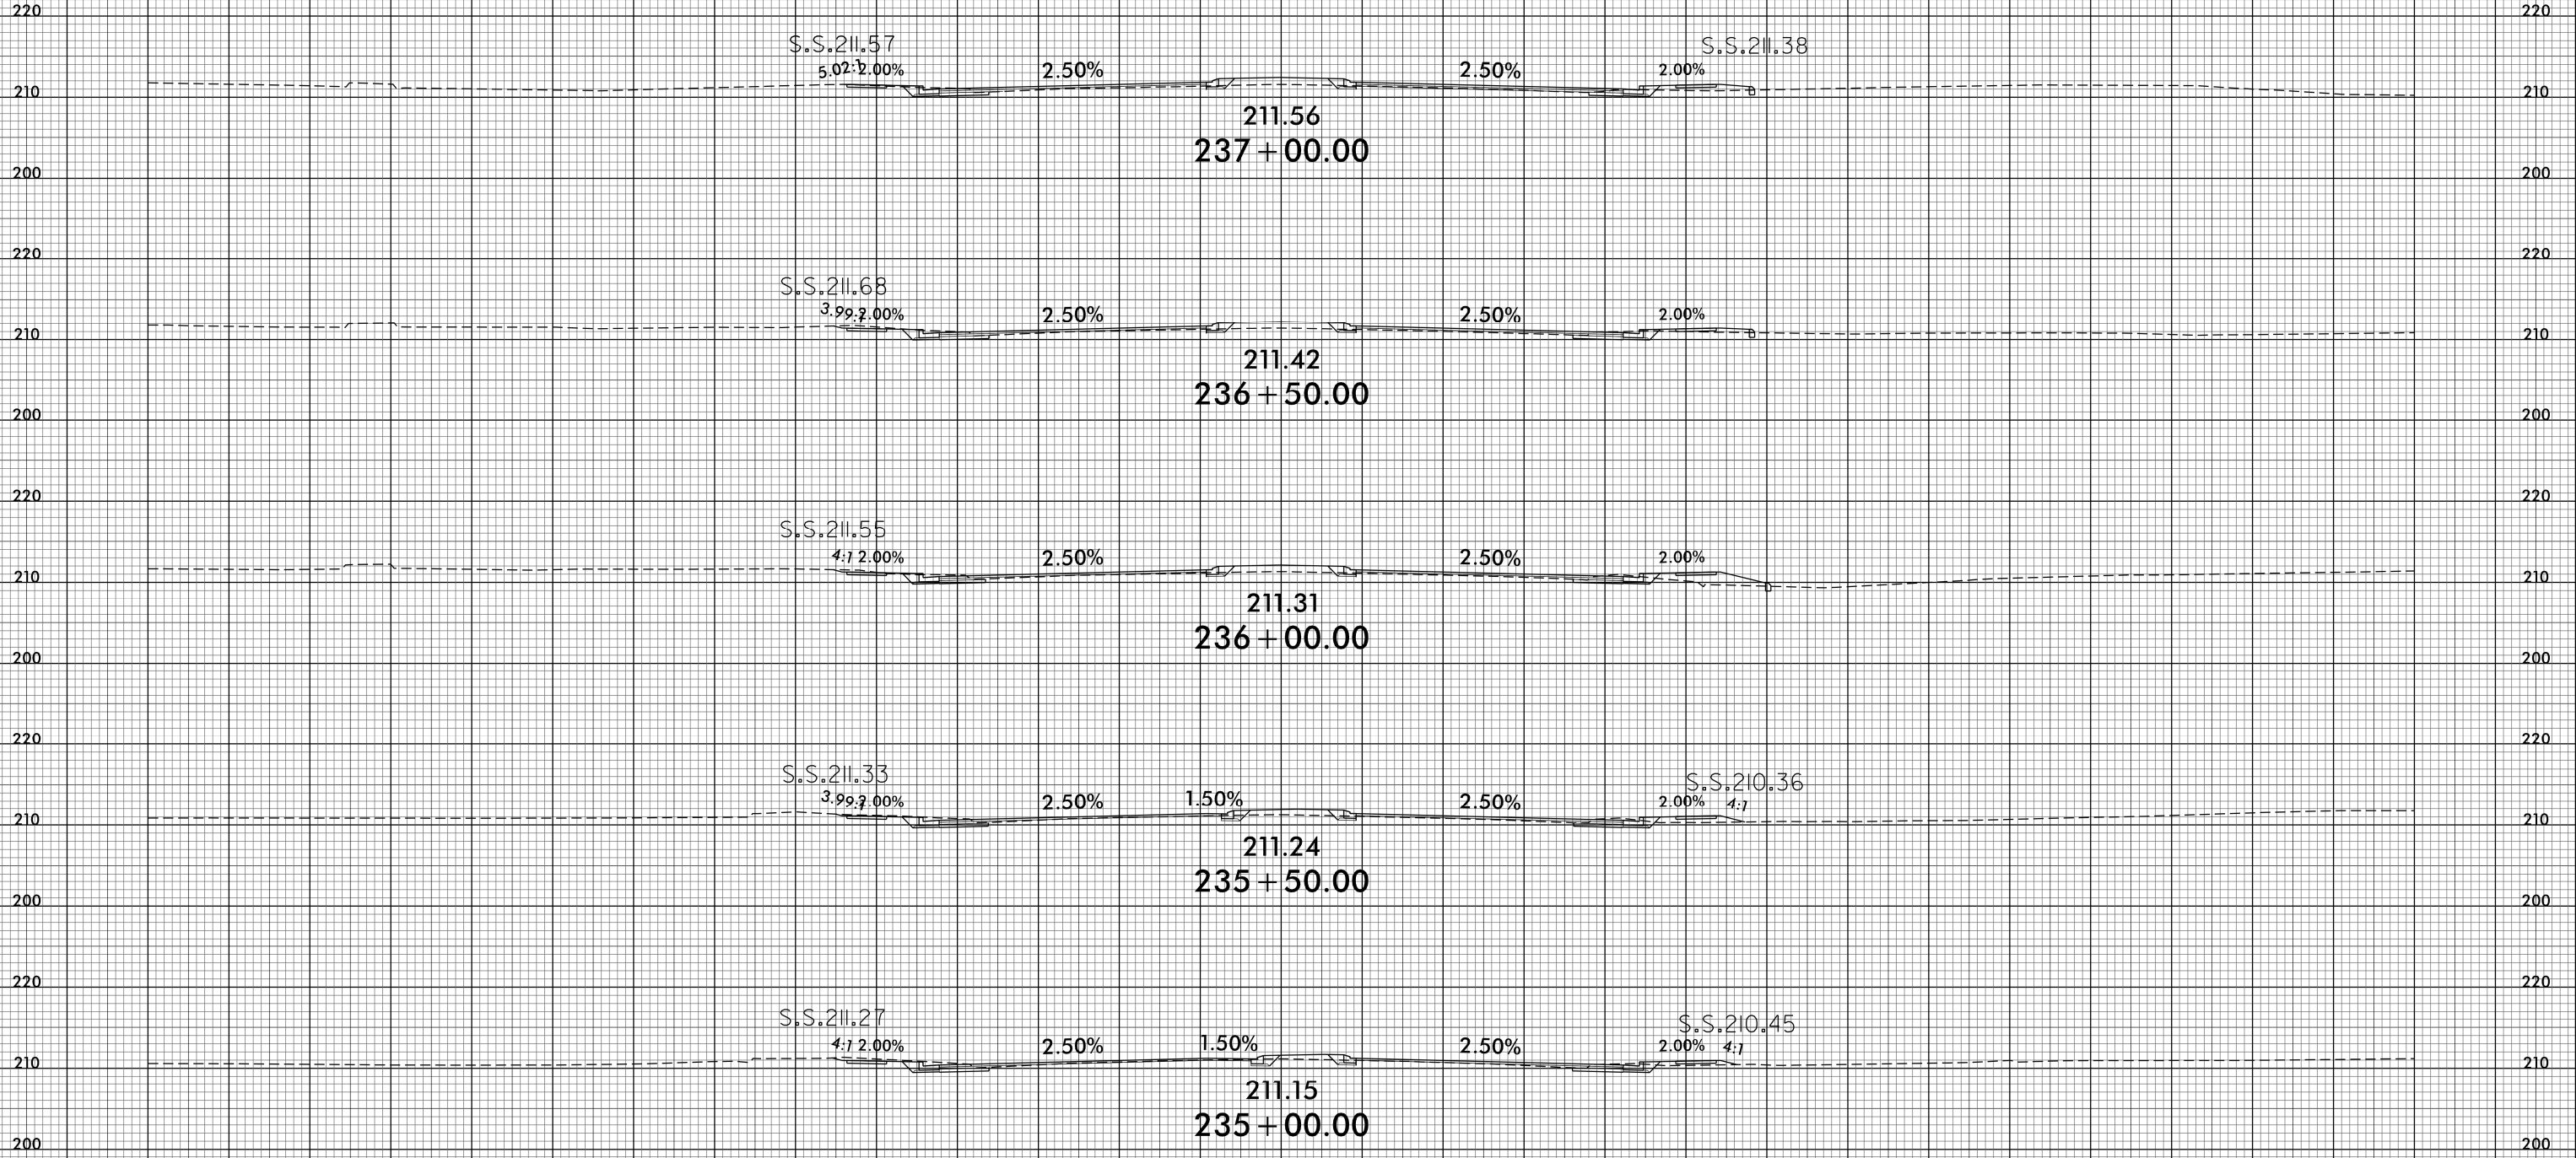

140 130 120 110 100 90 80 70 60 50 40 30 20 10 0 10 20 30 40 50 60 70 80 90 100 110 120 130 140

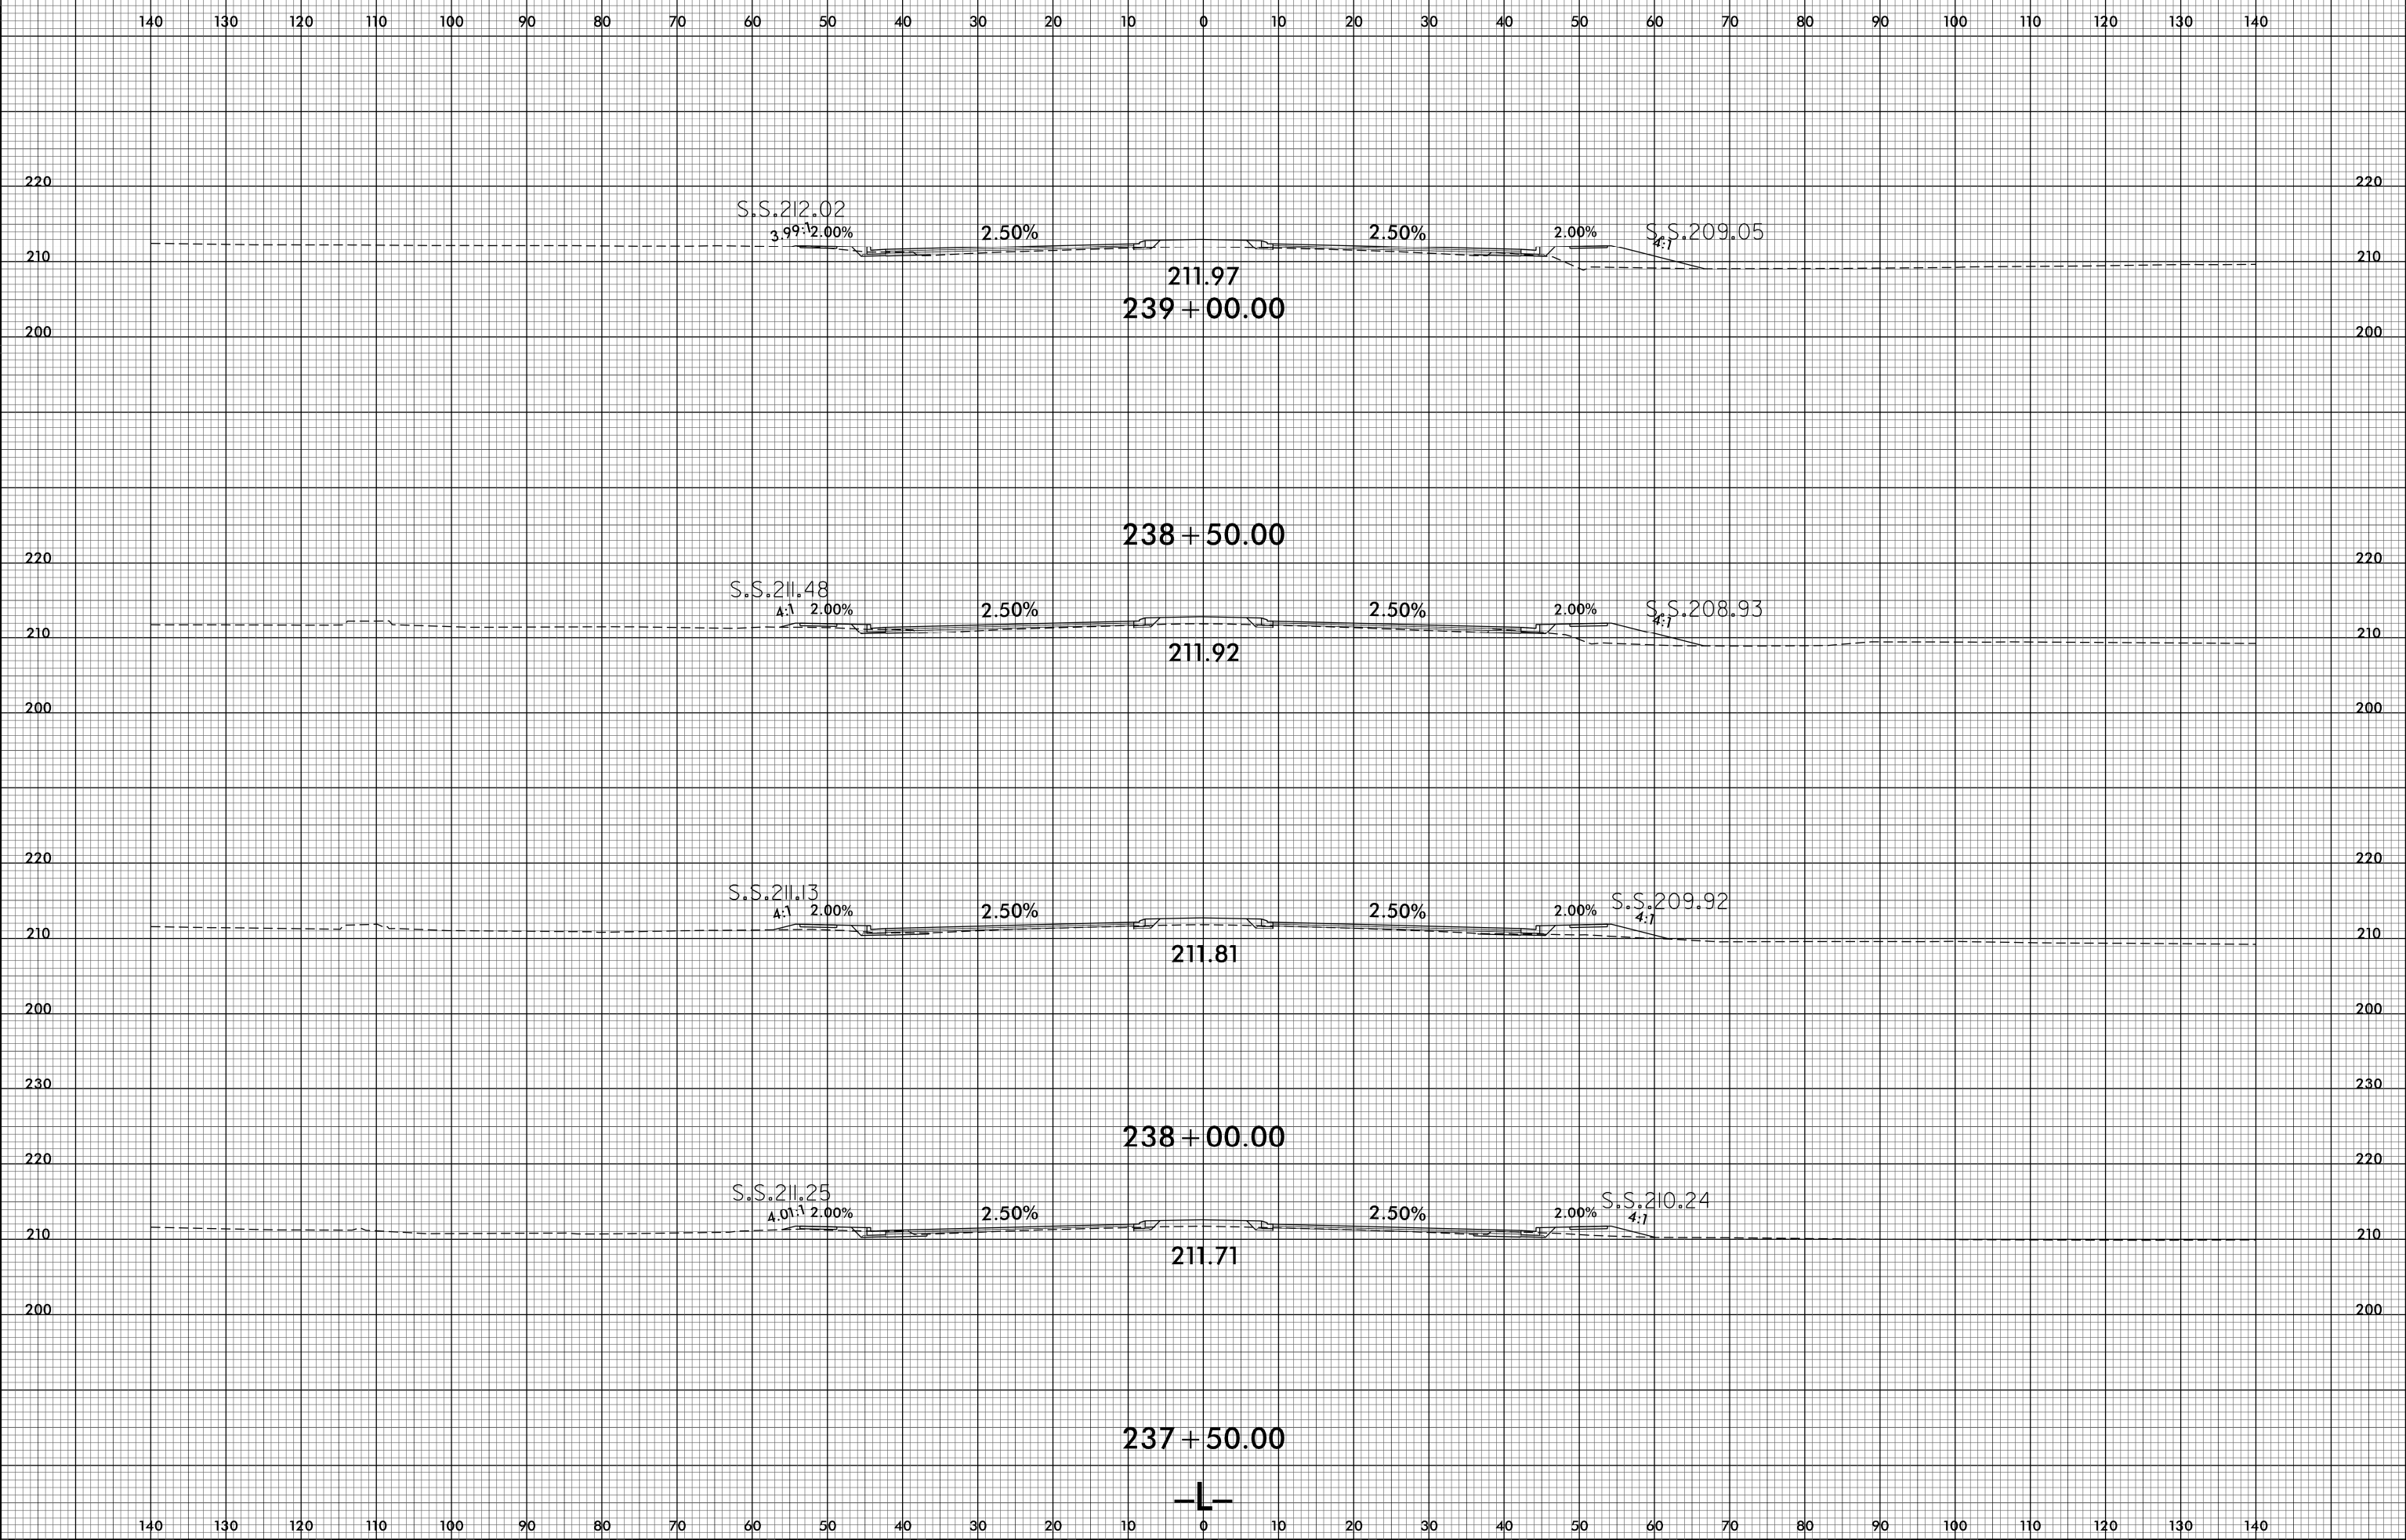

140 130 120 110 100 90 80 70 60 50 40 30 20 10 0 10 20 30 40 50 60 70 80 90 100 110 120 130 140

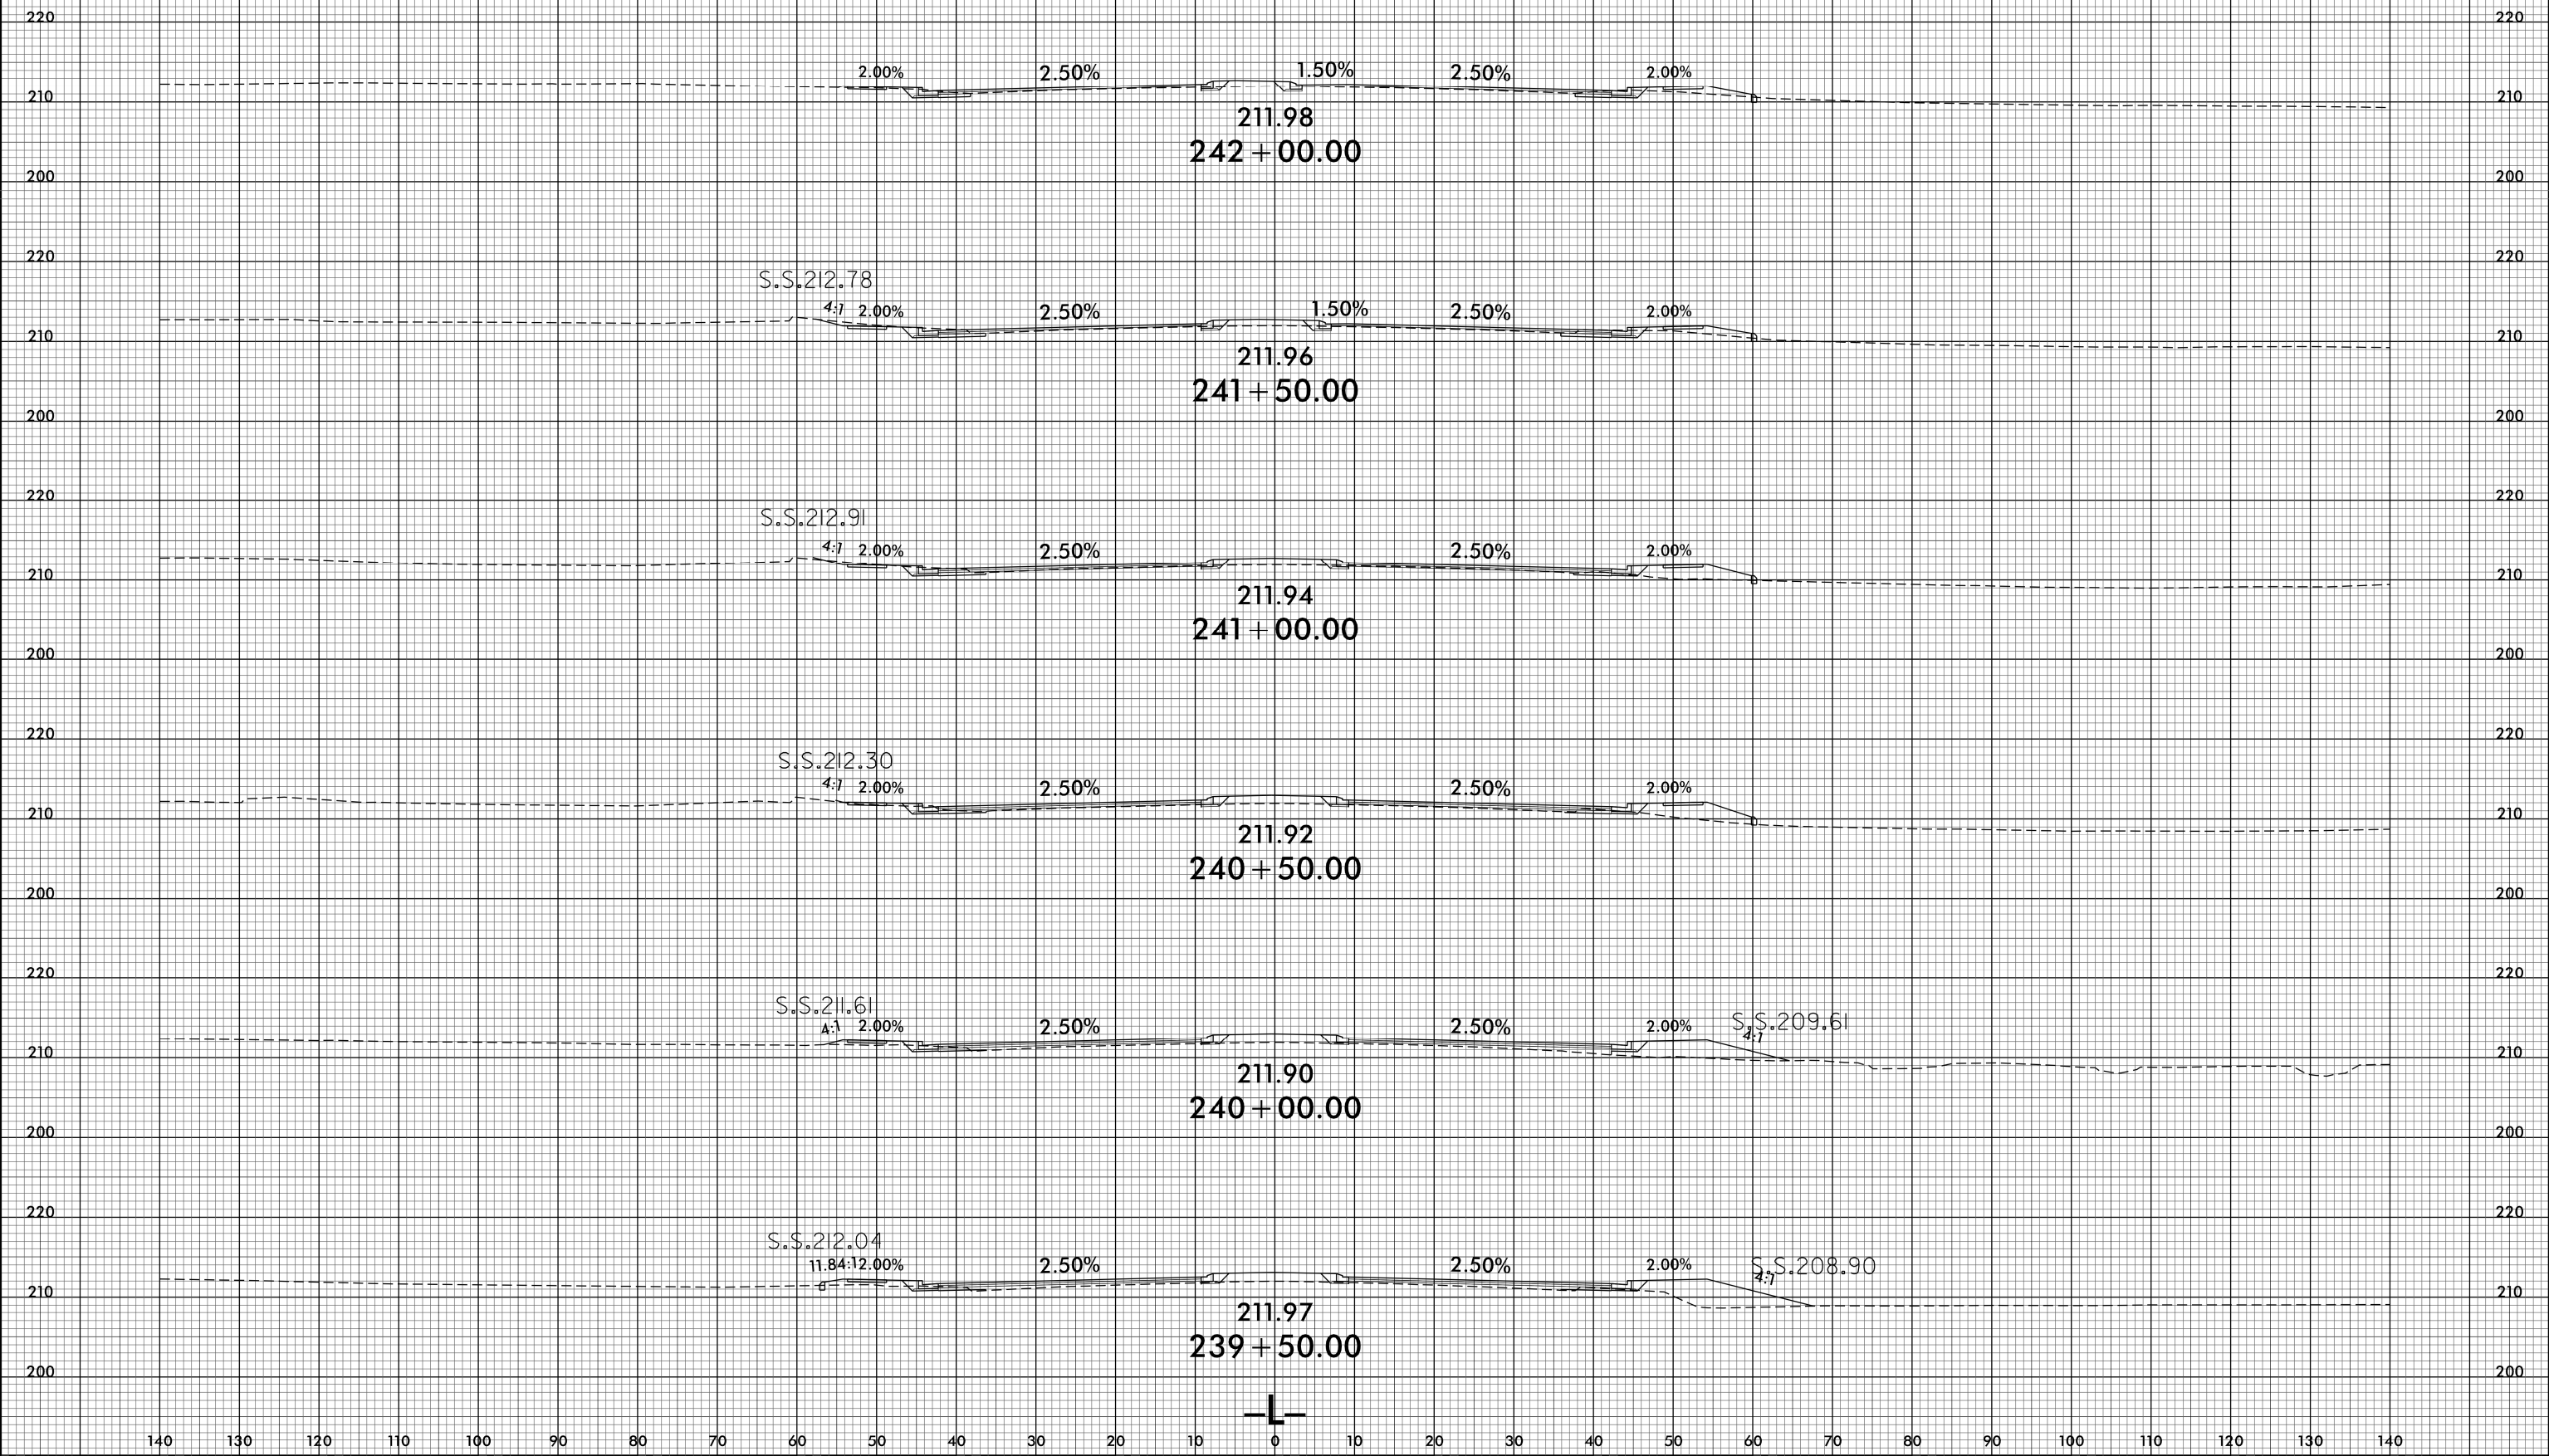

140 130 120 110 100 90 80 70 60 50 40 30 20 10 0 10 20 30 40 50 60 70 80 90 100 110 120 130 140