



**This electronic collection of documents is provided
for the convenience of the user
and is Not a Certified Document –**

**The documents contained herein were originally issued
and sealed by the individuals whose names and license
numbers appear on each page, on the dates appearing
with their signature on that page.**

**This file or an individual page
shall not be considered a certified document.**

TIP NO. U-5725R-3822	SHEET NO. PMP-1
APPROVED:  DATE: 6/28/2018	
SEAL 	
DOCUMENT NOT CONSIDERED FINAL UNLESS ALL SIGNATURES COMPLETED	

STATE OF NORTH CAROLINA
DEPARTMENT OF TRANSPORTATION

PAVEMENT MARKING PLAN
HALIFAX COUNTY

LOCATION: NC-125 FROM I-95 TO OLD FARM ROAD SOUTH, SR 1627 (THREE BRIDGES ROAD) FROM NC-125 TO PREMIER BOULEVARD

INDEX

SHEET NO.	DESCRIPTION
PMP-1	PAVEMENT MARKING PLAN TITLE AND SCHEDULE SHEET
PMP-2 THRU PMP-17	PAVEMENT MARKING DETAIL

ROADWAY STANDARD DRAWING

THE FOLLOWING ROADWAY STANDARDS AS APPEAR IN "ROADWAY STANDARD DRAWINGS" - PROJECT SERVICES UNIT - N.C. DEPARTMENT OF TRANSPORTATION - RALEIGH, N.C., DATED JANUARY 2018 ARE APPLICABLE TO THIS PROJECT AND BY REFERENCE HEREBY ARE CONSIDERED A PART OF THESE PLANS:

STD. NO.	TITLE
1205.01	PAVEMENT MARKINGS - LINE TYPES AND OFFSETS
1205.02	PAVEMENT MARKINGS - TWO-LANE AND MULTILANE ROADWAYS
1205.04	PAVEMENT MARKINGS - INTERSECTIONS
1205.05	PAVEMENT MARKINGS - TURN LANES
1205.06	PAVEMENT MARKINGS - LANE DROPS
1205.08	PAVEMENT MARKINGS - SYMBOLS AND WORD MESSAGES
1205.09	PAVEMENT MARKINGS - PAINTED ISLANDS
1205.12	PAVEMENT MARKINGS - BRIDGES
1250.01	RAISED PAVEMENT MARKERS - INSTALLATION SPACING
1251.01	RAISED PAVEMENT MARKERS - PERMANENT AND TEMPORARY

PAVEMENT MARKING SCHEDULE

SYMBOL	DESCRIPTION
	FINAL PAVEMENT MARKINGS
	THERMOPLASTIC (24", 120 MILS)
T2	WHITE STOPBAR
	THERMOPLASTIC (4", 90 MILS)
TA	WHITE EDGELINE
TB	YELLOW EDGELINE
	THERMOPLASTIC (4", 120 MILS)
TC	WHITE 10' SKIP
TD	WHITE 3' - 9"/SP MINI-SKIP
TE	WHITE SOLID LANE LINE
TF	YELLOW 10' SKIP
TH	YELLOW SINGLE CENTER
TI	YELLOW DOUBLE CENTER
T8	WHITE 2' - 6"/SP MINI-SKIP
T9	YELLOW 2' - 6"/SP MINI-SKIP
	THERMOPLASTIC (6", 120 MILS)
TK	WHITE 3' - 9"/SP MINI-SKIP
TL	WHITE SOLID LANE LINE
	THERMOPLASTIC (8", 90 MILS)
TN	WHITE GORELINE
TP	YELLOW DIAGONAL
	THERMOPLASTIC (12", 90 MILS)
TU	WHITE DIAGONAL
	THERMOPLASTIC PAVEMENT MARKING SYMBOLS (90 MILS)
UA	LEFT TURN ARROW
UB	RIGHT TURN ARROW
UC	STRAIGHT ARROW
UE	COMBO STRAIGHT/RIGHT ARROW
UF	COMBO LEFT/RIGHT ARROW
UT	U-TURN ARROW
	THERMOPLASTIC PAVEMENT MARKING SYMBOLS (120 MILS)
UI	ALPHANUMERIC CHARACTER
	POLYUREA (4")
VA	WHITE EDGELINE
VF	YELLOW 10' SKIP
VH	YELLOW SINGLE CENTER
	PAVEMENT MARKER SYMBOLS
MA	YELLOW & YELLOW
MB	CRYSTAL & RED


GENERAL NOTES

THE FOLLOWING GENERAL NOTES APPLY AT ALL TIMES FOR THE DURATION OF THE CONSTRUCTION PROJECT, EXCEPT WHEN OTHERWISE NOTED IN THE PLAN, OR DIRECTED BY THE ENGINEER.

- A) INSTALL PAVEMENT MARKINGS ON THE FINAL SURFACE AS FOLLOWS:
- | ROAD NAME | MARKING | MARKER |
|-----------|------------------------|------------------|
| -L- | THERMOPLASTIC | PERMANENT RAISED |
| -L1- | THERMOPLASTIC/POLYUREA | PERMANENT RAISED |
| -Y1- | THERMOPLASTIC | PERMANENT RAISED |
| -Y2- | THERMOPLASTIC | PERMANENT RAISED |
| -Y3- | THERMOPLASTIC | PERMANENT RAISED |
| -Y4- | THERMOPLASTIC | PERMANENT RAISED |
| -Y5- | THERMOPLASTIC | PERMANENT RAISED |
| -Y6- | THERMOPLASTIC | PERMANENT RAISED |
| -Y7- | THERMOPLASTIC | PERMANENT RAISED |
- B) TIE PROPOSED PAVEMENT MARKING LINES TO EXISTING PAVEMENT MARKING LINES.
- C) REMOVE/REPLACE ANY CONFLICTING/DAMAGED PAVEMENT MARKINGS AND MARKERS.
- D) PASSING ZONES WILL BE DETERMINED IN THE FIELD AND MUST BE APPROVED BY THE ENGINEER.
- E) STOP BAR LOCATION AT NON-SIGNALIZED INTERSECTIONS MAY BE ADJUSTED AS DIRECTED BY THE ENGINEER.
- F) UNLESS OTHERWISE SPECIFIED, HEATED-IN-PLACE THERMOPLASTIC MAY BE USED IN LIEU OF EXTRUDED THERMOPLASTIC FOR ARROWS, STOP BARS, SYMBOLS, CHARACTERS AND DIAGONALS. IF HEATED-IN-PLACE IS USED, IT SHALL BE PAID FOR USING THE EXTRUDED THERMOPLASTIC PAY ITEM.
- G) SEE ROADWAY PLANS FOR ALTERNATE CURB RAMP DESIGNS WHEN INDICATED ON PAVEMENT MARKING DETAIL SHEETS.

PLAN REVIEWED BY: N.C.D.O.T. SIGNING AND DELINEATION UNIT

A.I. ALQUDWAH, P.E.	SIGNING & DELINEATION REGIONAL ENGINEER
D.M. EATON, P.E.	SIGNING & DELINEATION PROJECT DESIGN ENGINEER

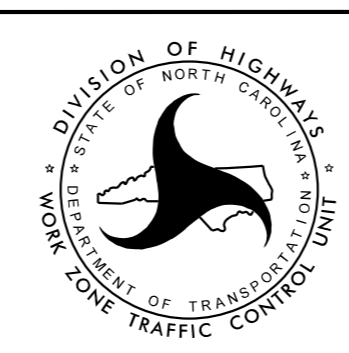

PLAN PREPARED BY: Kimley-Horn and Associates

MATTHEW WEST, PE	PROJECT DESIGN ENGINEER
RACHEL ABROMAITIS, PE	DESIGNER


Kimley»Horn


\$FILEL\$

6/28/2018

T.I.P.: U-5725/R-3822

CONTRACT: C204149

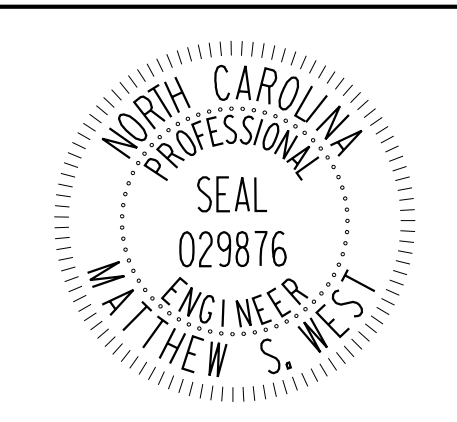TIP NO. U-5725R-3822	SHEET NO. PMP-2
APPROVED: <i>Matt West</i> AC71A1D07969425	DATE: 6/28/2018
	
DOCUMENT NOT CONSIDERED FINAL UNLESS ALL SIGNATURES COMPLETED	

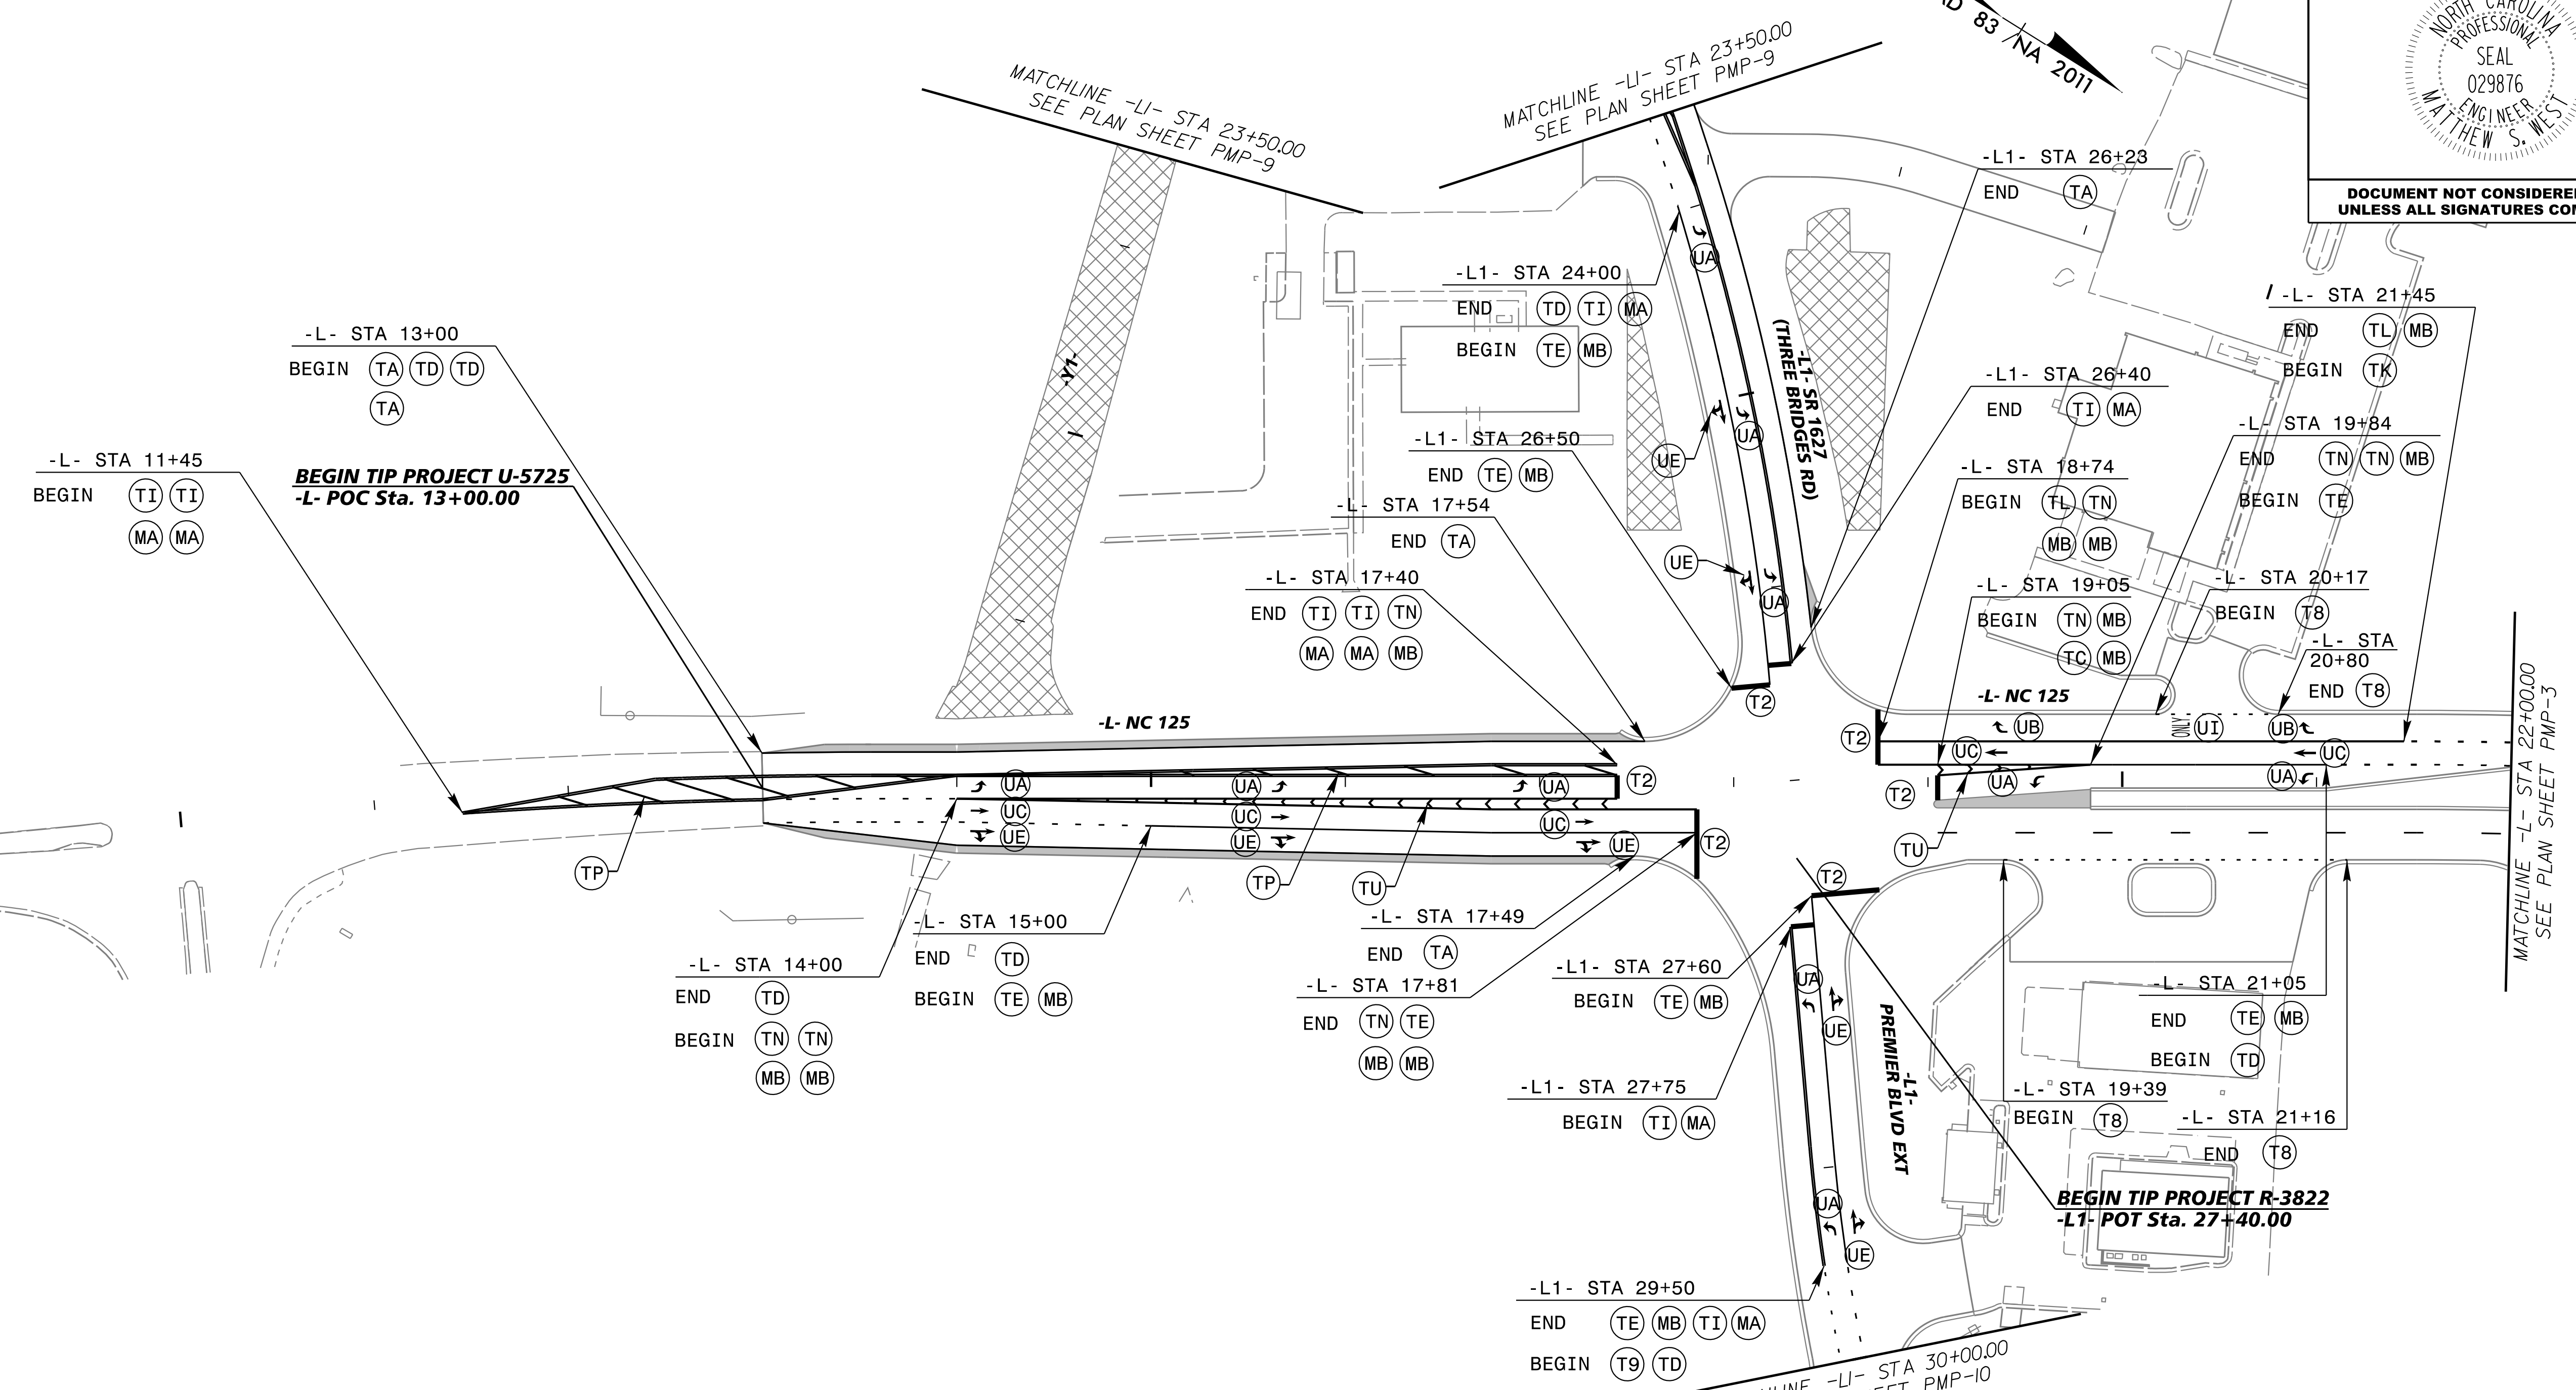

PAVEMENT MARKING LINES

TA - THERMOPLASTIC (4" WHITE, 90 MIL)	EDGE LINE
TB - THERMOPLASTIC (4" YELLOW, 90 MIL)	EDGE LINE
TC - THERMOPLASTIC (4" WHITE, 120 MIL)	10' SKIP
TD - THERMOPLASTIC (4" WHITE, 120 MIL)	3' X 9' MINISKIP
TE - THERMOPLASTIC (4" WHITE, 120 MIL)	SOLID LANE LINE
TF - THERMOPLASTIC (4" YELLOW, 120 MIL)	10' SKIP
TH - THERMOPLASTIC (4" YELLOW, 120 MIL)	SINGLE CENTER
TI - THERMOPLASTIC (4" YELLOW, 120 MIL)	DOUBLE CENTER LINE
TK - THERMOPLASTIC (6" WHITE, 120 MIL)	3' X 9' MINISKIP
TL - THERMOPLASTIC (6" WHITE, 120 MIL)	SOLID LANE LINE
TN - THERMOPLASTIC (8" WHITE, 90 MIL)	GORELINE
TP - THERMOPLASTIC (8" YELLOW, 90 MIL)	DIAGONAL
TU - THERMOPLASTIC (12" WHITE, 90 MIL)	DIAGONAL
T2 - THERMOPLASTIC (24" WHITE, 120 MIL)	STOPBAR
T8 - THERMOPLASTIC (4" WHITE, 120 MIL)	2' X 6' MINISKIP
T9 - THERMOPLASTIC (4" YELLOW, 120 MIL)	2' X 6' MINISKIP
VA - POLYUREA (4" WHITE) EDGE LINE	
VF - POLYUREA (4" YELLOW) 10' SKIP	
VH - POLYUREA (4" YELLOW) SINGLE CENTER	


PAVEMENT MARKING SYMBOLS

UA - THERMOPLASTIC (LEFT TURN ARROW)
UB - THERMOPLASTIC (RIGHT TURN ARROW)
UC - THERMOPLASTIC (STRAIGHT ARROW)
UE - THERMOPLASTIC (COMBO RIGHT/ STRAIGHT ARROW)
UF - THERMOPLASTIC (COMBO LEFT/ RIGHT ARROW)
UI - ALPHANUMERICAL CHARACTER (120 MIL)
UT - THERMOPLASTIC (U-TURN ARROW)


PAVEMENT MARKER SYMBOLS

MA - PERMANENT RAISED MARKER	YELLOW & YELLOW
MB - PERMANENT RAISED MARKER	CRYSTAL & RED

K:\PAL_Roadway\01036392 - R-3822 and U-5725\Roadway\Proj\U5725_R3822_ry_pmp_02.dgn 6/28/2018

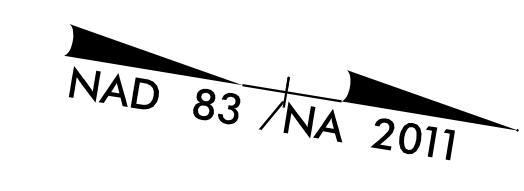

30

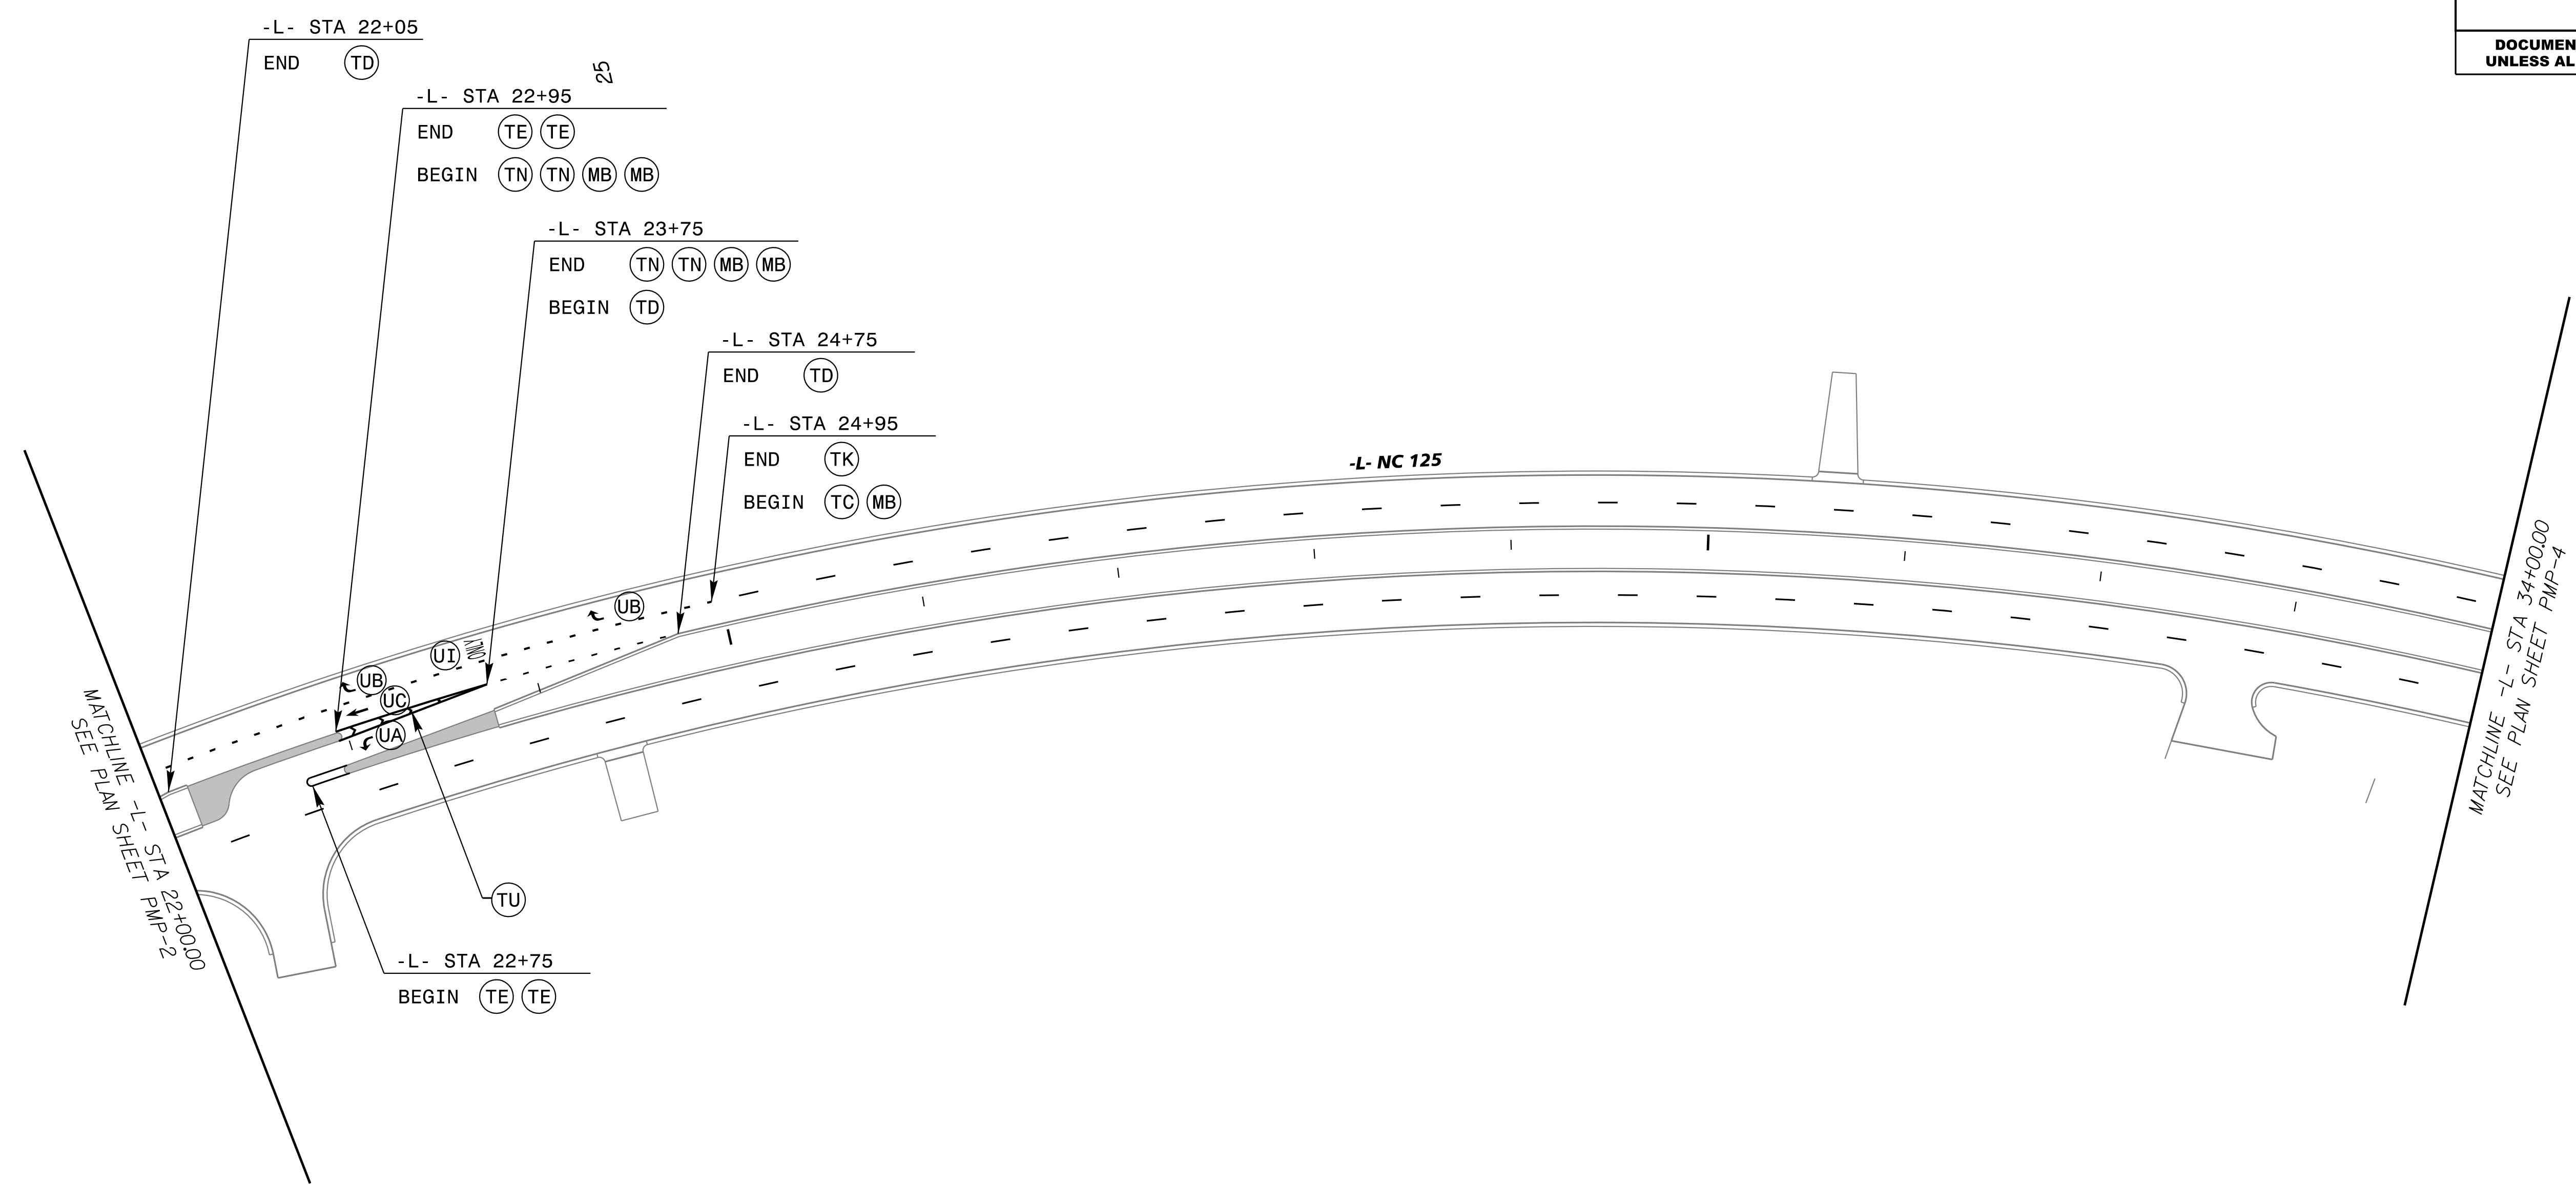

PAVEMENT MARKING LINES

TA - THERMOPLASTIC (4" WHITE, 90 MIL)	EDGELINE
TB - THERMOPLASTIC (4" YELLOW, 90 MIL)	EDGELINE
TC - THERMOPLASTIC (4" WHITE, 120 MIL)	10' SKIP
TD - THERMOPLASTIC (4" WHITE, 120 MIL)	3' X 9' MINISKIP
TE - THERMOPLASTIC (4" WHITE, 120 MIL)	SOLID LANE LINE
TF - THERMOPLASTIC (4" YELLOW, 120 MIL)	10' SKIP
TH - THERMOPLASTIC (4" YELLOW, 120 MIL)	SINGLE CENTER
TI - THERMOPLASTIC (4" YELLOW, 120 MIL)	DOUBLE CENTER LINE
TK - THERMOPLASTIC (6" WHITE, 120 MIL)	3' X 9' MINISKIP
TL - THERMOPLASTIC (6" WHITE, 120 MIL)	SOLID LANE LINE
TN - THERMOPLASTIC (8" WHITE, 90 MIL)	GORELINE
TP - THERMOPLASTIC (8" YELLOW, 90 MIL)	DIAGONAL
TU - THERMOPLASTIC (12" WHITE, 90 MIL)	DIAGONAL
T2 - THERMOPLASTIC (24" WHITE, 120 MIL)	STOPBAR
T8 - THERMOPLASTIC (4" WHITE, 120 MIL)	2' X 6' MINISKIP
T9 - THERMOPLASTIC (4" YELLOW, 120 MIL)	2' X 6' MINISKIP
VA - POLYUREA (4" WHITE)	EDGELINE
VF - POLYUREA (4" YELLOW)	10' SKIP
VH - POLYUREA (4" YELLOW)	SINGLE CENTER


PAVEMENT MARKING SYMBOLS



UA - THERMOPLASTIC (LEFT TURN ARROW)
UB - THERMOPLASTIC (RIGHT TURN ARROW)
UC - THERMOPLASTIC (STRAIGHT ARROW)
UE - THERMOPLASTIC (COMBO RIGHT/ STRAIGHT ARROW)
UF - THERMOPLASTIC (COMBO LEFT/ RIGHT ARROW)
UI - ALPHANUMERICAL CHARACTER (120 MIL)
UT - THERMOPLASTIC (U-TURN ARROW)

PAVEMENT MARKER SYMBOLS

MA - PERMANENT RAISED MARKER	YELLOW & YELLOW
MB - PERMANENT RAISED MARKER	CRYSTAL & RED

K:\PAL_Roadway\01036392 - R-3822 and U-5725\Roadway\Pro\U5725_R3822_rdy_pmp_03.dgn
6/28/2018

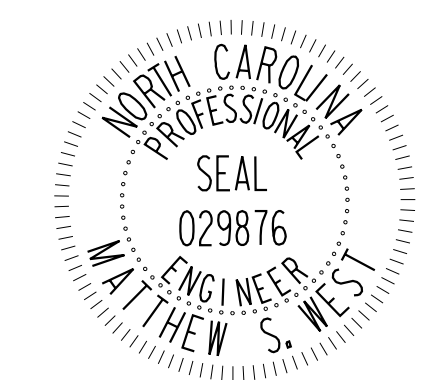TIP NO. U-5725R-3822	SHEET NO. PMP-4
APPROVED: <i>Matthew West</i> <small>DocuSigned by: Matthew West AC271A10D7969425</small>	
DATE: 6/28/2018	
	
DOCUMENT NOT CONSIDERED FINAL UNLESS ALL SIGNATURES COMPLETED	

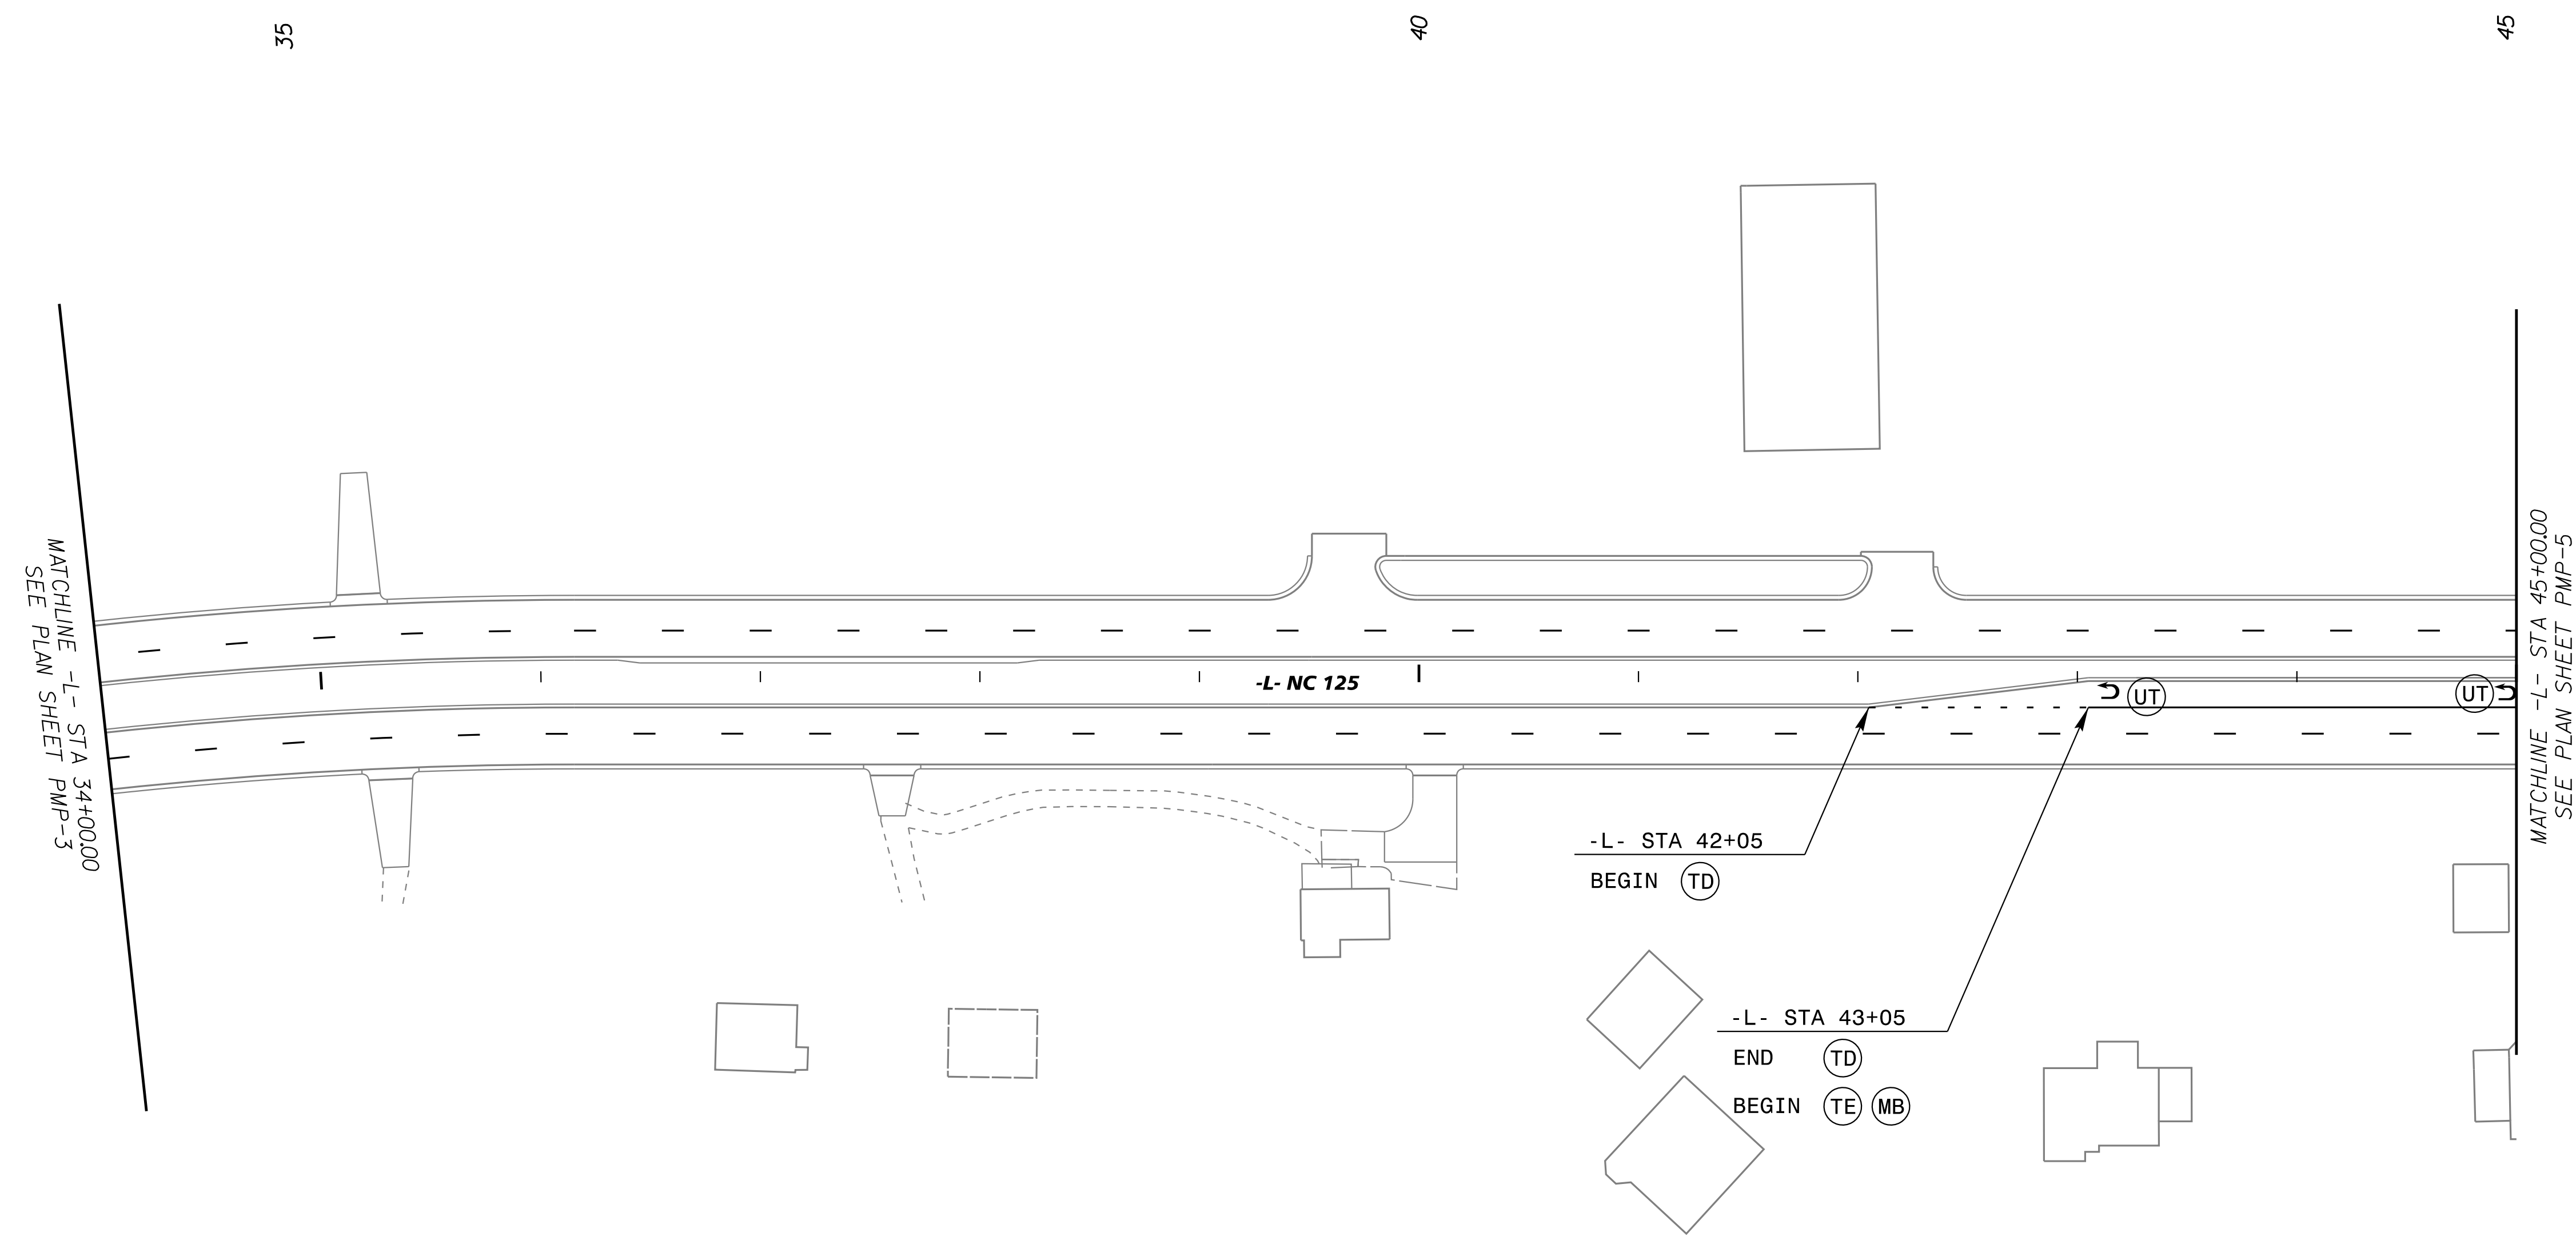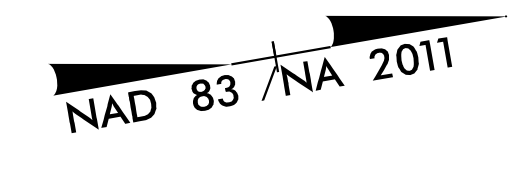

PAVEMENT MARKING LINES

- TA - THERMOPLASTIC (4" WHITE, 90 MIL) EDGELINE
- TB - THERMOPLASTIC (4" YELLOW, 90 MIL) EDGELINE
- TC - THERMOPLASTIC (4" WHITE, 120 MIL) 10' SKIP
- TD - THERMOPLASTIC (4" WHITE, 120 MIL) 3' X 9' MINISKIP
- TE - THERMOPLASTIC (4" WHITE, 120 MIL) SOLID LANE LINE
- TF - THERMOPLASTIC (4" YELLOW, 120 MIL) 10' SKIP
- TH - THERMOPLASTIC (4" YELLOW, 120 MIL) SINGLE CENTER
- TI - THERMOPLASTIC (4" YELLOW, 120 MIL) DOUBLE CENTER LINE
- TK - THERMOPLASTIC (6" WHITE, 120 MIL) 3' X 9' MINISKIP
- TL - THERMOPLASTIC (6" WHITE, 120 MIL) SOLID LANE LINE
- TN - THERMOPLASTIC (8" WHITE, 90 MIL) GORELINE
- TP - THERMOPLASTIC (8" YELLOW, 90 MIL) DIAGONAL
- TU - THERMOPLASTIC (12" WHITE, 90 MIL) DIAGONAL
- T2 - THERMOPLASTIC (24" WHITE, 120 MIL) STOPBAR
- T8 - THERMOPLASTIC (4" WHITE, 120 MIL) 2' X 6' MINISKIP
- T9 - THERMOPLASTIC (4" YELLOW, 120 MIL) 2' X 6' MINISKIP
- VA - POLYUREA (4" WHITE) EDGELINE
- VF - POLYUREA (4" YELLOW) 10' SKIP
- VH - POLYUREA (4" YELLOW) SINGLE CENTER

PAVEMENT MARKING SYMBOLS

- UA - THERMOPLASTIC (LEFT TURN ARROW)
- UB - THERMOPLASTIC (RIGHT TURN ARROW)
- UC - THERMOPLASTIC (STRAIGHT ARROW)
- UE - THERMOPLASTIC (COMBO RIGHT/ STRAIGHT ARROW)
- UF - THERMOPLASTIC (COMBO LEFT/ RIGHT ARROW)
- UI - ALPHANUMERICAL CHARACTER (120 MIL)
- UT - THERMOPLASTIC (U-TURN ARROW)

PAVEMENT MARKER SYMBOLS

- MA - PERMANENT RAISED MARKER YELLOW & YELLOW
- MB - PERMANENT RAISED MARKER CRYSTAL & RED

K:\PAL_Roadway\01036392 - R-3822 and U-5725R\Roadway\Proj\U5725_R3822_rdy_pmp_04.dgn
 6/28/2018

73
45

50

55

MATCHLINE -L- STA 45+00.00
SEE PLAN SHEET PMP-4

MATCHLINE -L- STA 58+00.00
SEE PLAN SHEET PMP-6

PAVEMENT MARKING LINES


- | | |
|---|--------------------|
| TA - THERMOPLASTIC (4" WHITE, 90 MIL) | EDGE LINE |
| TB - THERMOPLASTIC (4" YELLOW, 90 MIL) | EDGE LINE |
| TC - THERMOPLASTIC (4" WHITE, 120 MIL) | 10' SKIP |
| TD - THERMOPLASTIC (4" WHITE, 120 MIL) | 3' X 9' MINISKIP |
| TE - THERMOPLASTIC (4" WHITE, 120 MIL) | SOLID LANE LINE |
| TF - THERMOPLASTIC (4" YELLOW, 120 MIL) | 10' SKIP |
| TH - THERMOPLASTIC (4" YELLOW, 120 MIL) | SINGLE CENTER |
| TI - THERMOPLASTIC (4" YELLOW, 120 MIL) | DOUBLE CENTER LINE |
| TK - THERMOPLASTIC (6" WHITE, 120 MIL) | 3' X 9' MINISKIP |
| TL - THERMOPLASTIC (6" WHITE, 120 MIL) | SOLID LANE LINE |
| TN - THERMOPLASTIC (8" WHITE, 90 MIL) | GORELINE |
| TP - THERMOPLASTIC (8" YELLOW, 90 MIL) | DIAGONAL |
| TU - THERMOPLASTIC (12" WHITE, 90 MIL) | DIAGONAL |
| T2 - THERMOPLASTIC (24" WHITE, 120 MIL) | STOPBAR |
| T8 - THERMOPLASTIC (4" WHITE, 120 MIL) | 2' X 6' MINISKIP |
| T9 - THERMOPLASTIC (4" YELLOW, 120 MIL) | 2' X 6' MINISKIP |
| VA - POLYUREA (4" WHITE) EDGE LINE | |
| VF - POLYUREA (4" YELLOW) 10' SKIP | |
| VH - POLYUREA (4" YELLOW) SINGLE CENTER | |


PAVEMENT MARKING SYMBOLS



- UA - THERMOPLASTIC (LEFT TURN ARROW)
- UB - THERMOPLASTIC (RIGHT TURN ARROW)
- UC - THERMOPLASTIC (STRAIGHT ARROW)
- UE - THERMOPLASTIC (COMBO RIGHT/ STRAIGHT ARROW)
- UF - THERMOPLASTIC (COMBO LEFT/ RIGHT ARROW)
- UI - ALPHANUMERICAL CHARACTER (120 MIL)
- UT - THERMOPLASTIC (U-TURN ARROW)

PAVEMENT MARKER SYMBOLS

- MA - PERMANENT RAISED MARKER YELLOW & YELLOW
- MB - PERMANENT RAISED MARKER CRYSTAL & RED

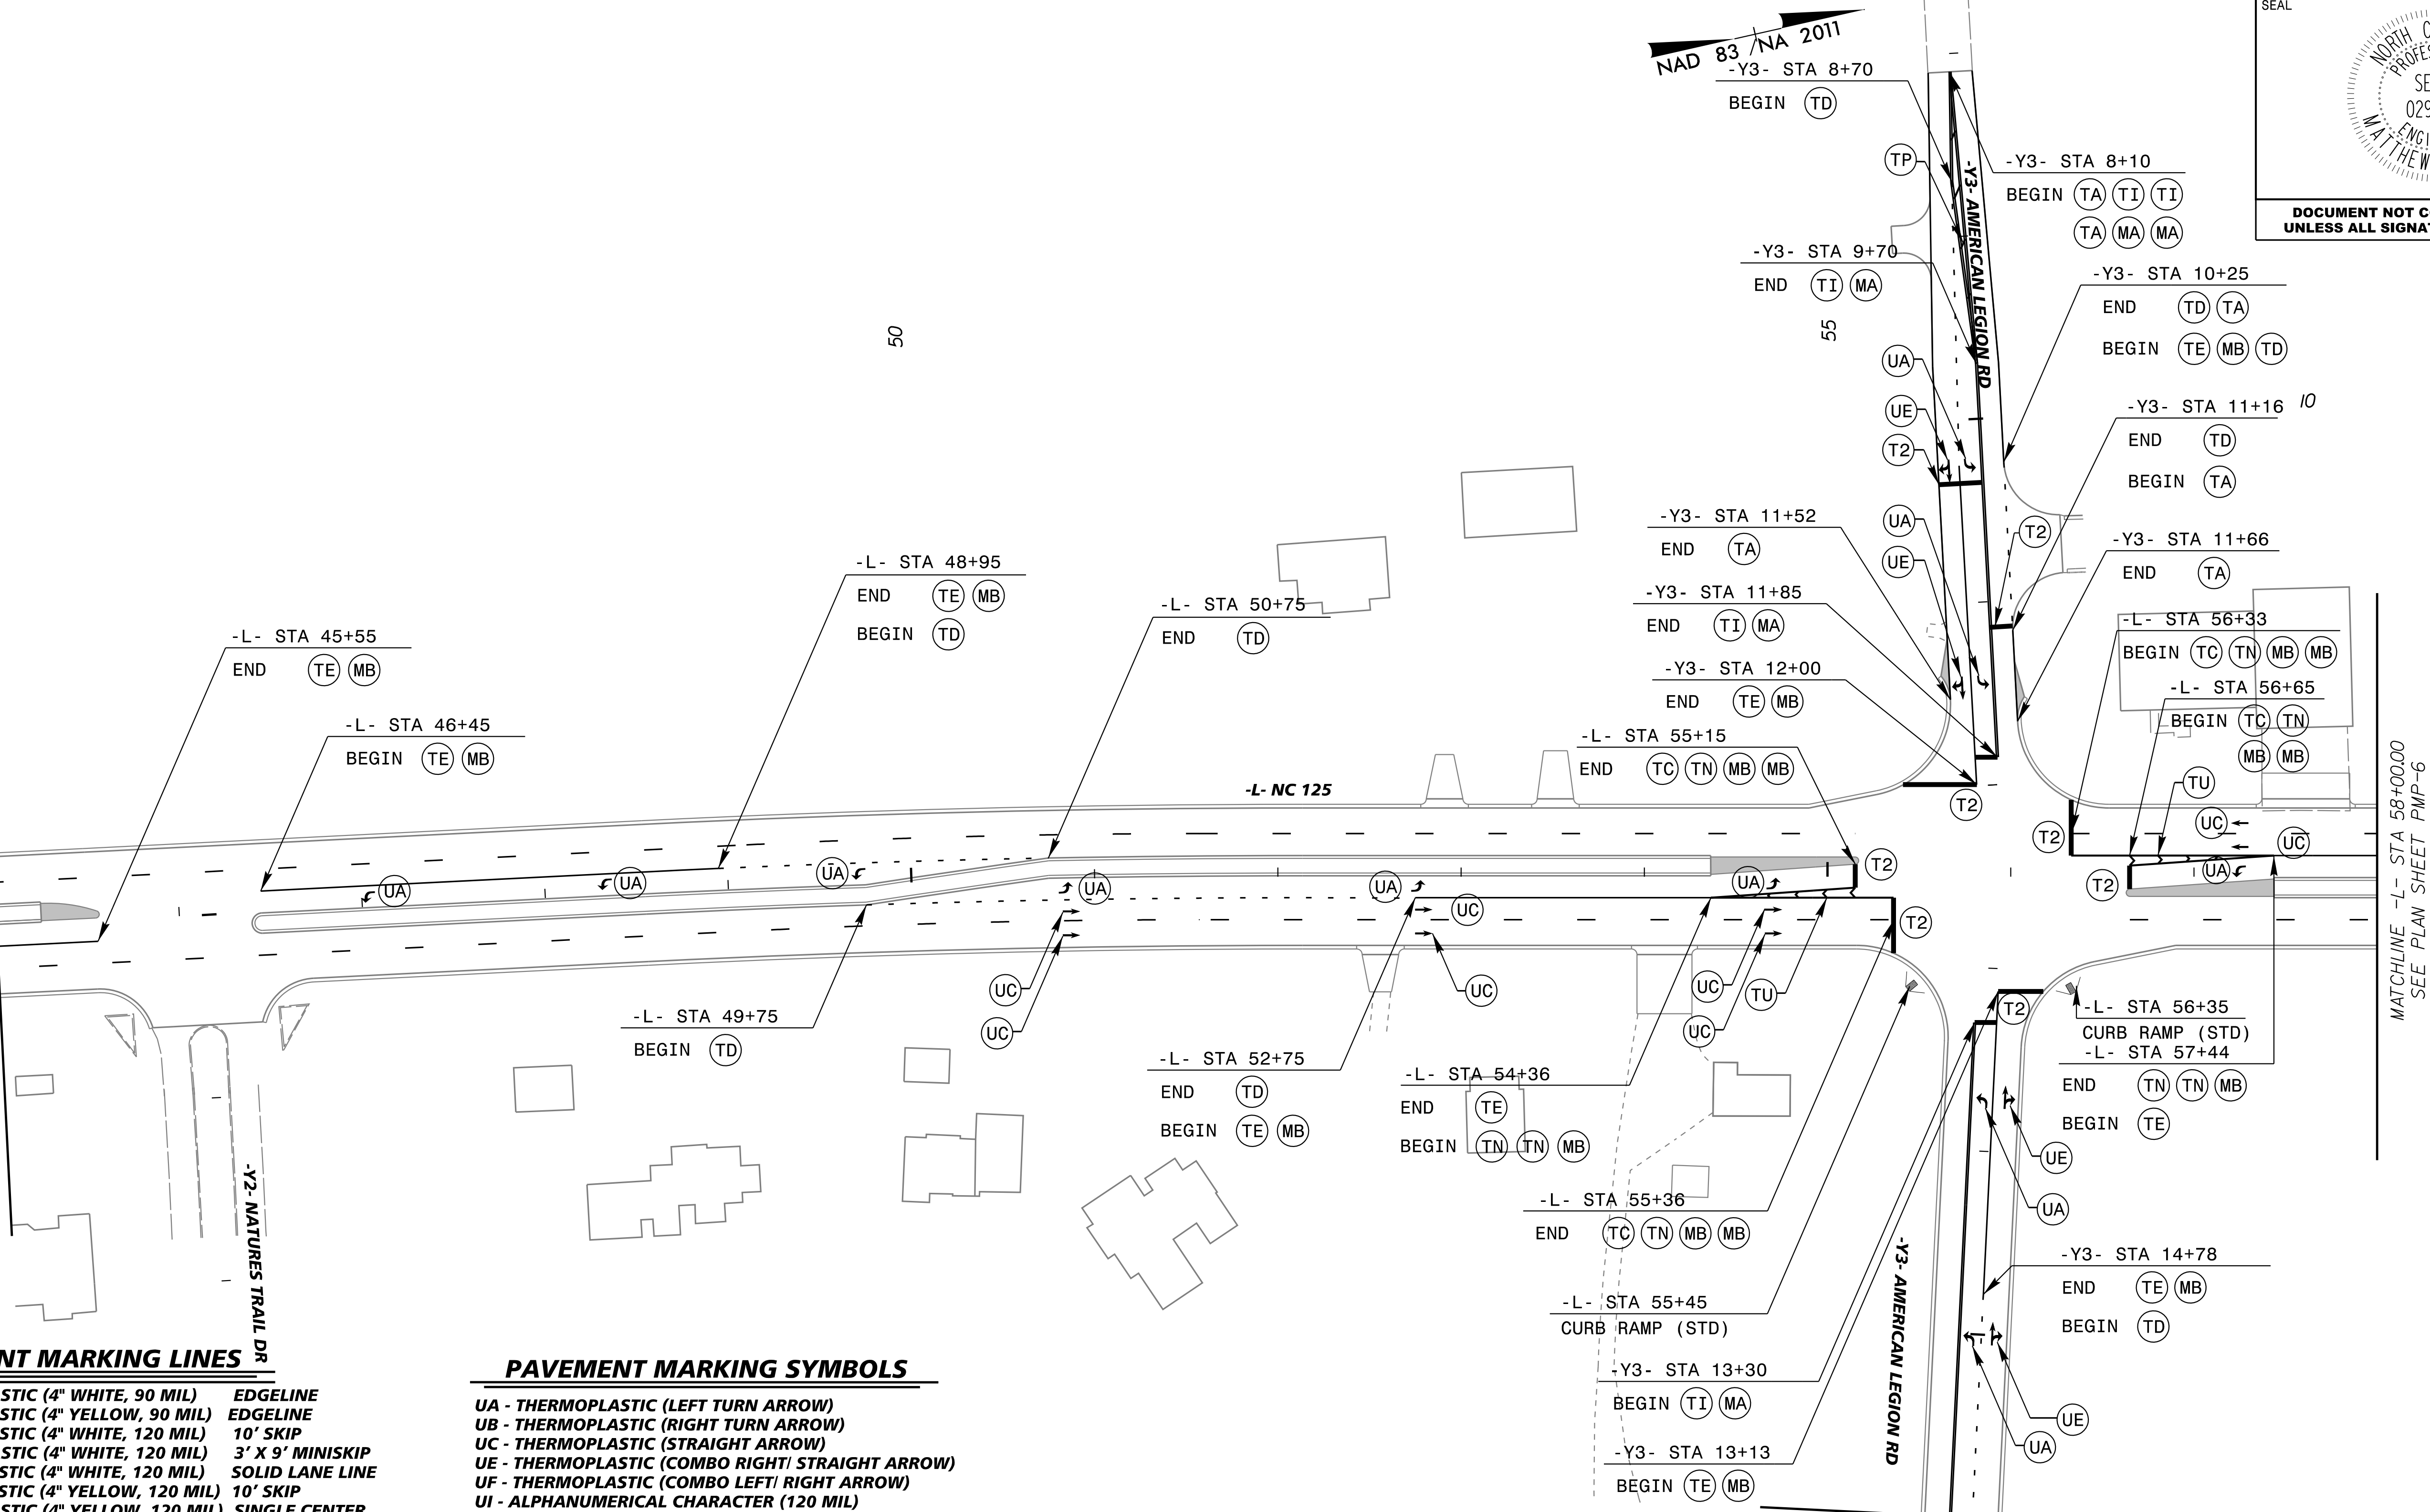

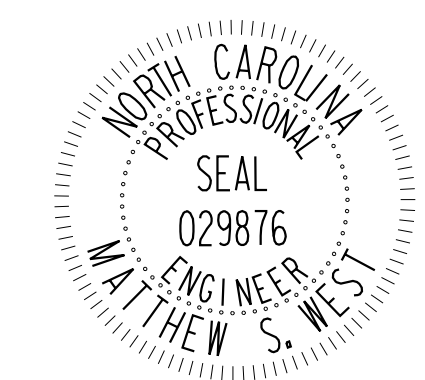TIP NO. U-5725R-3822	SHEET NO. PMP-6
APPROVED: <i>DocuSigned by: Matt West</i>	DATE: 6/28/2018
	
DOCUMENT NOT CONSIDERED FINAL UNLESS ALL SIGNATURES COMPLETED	

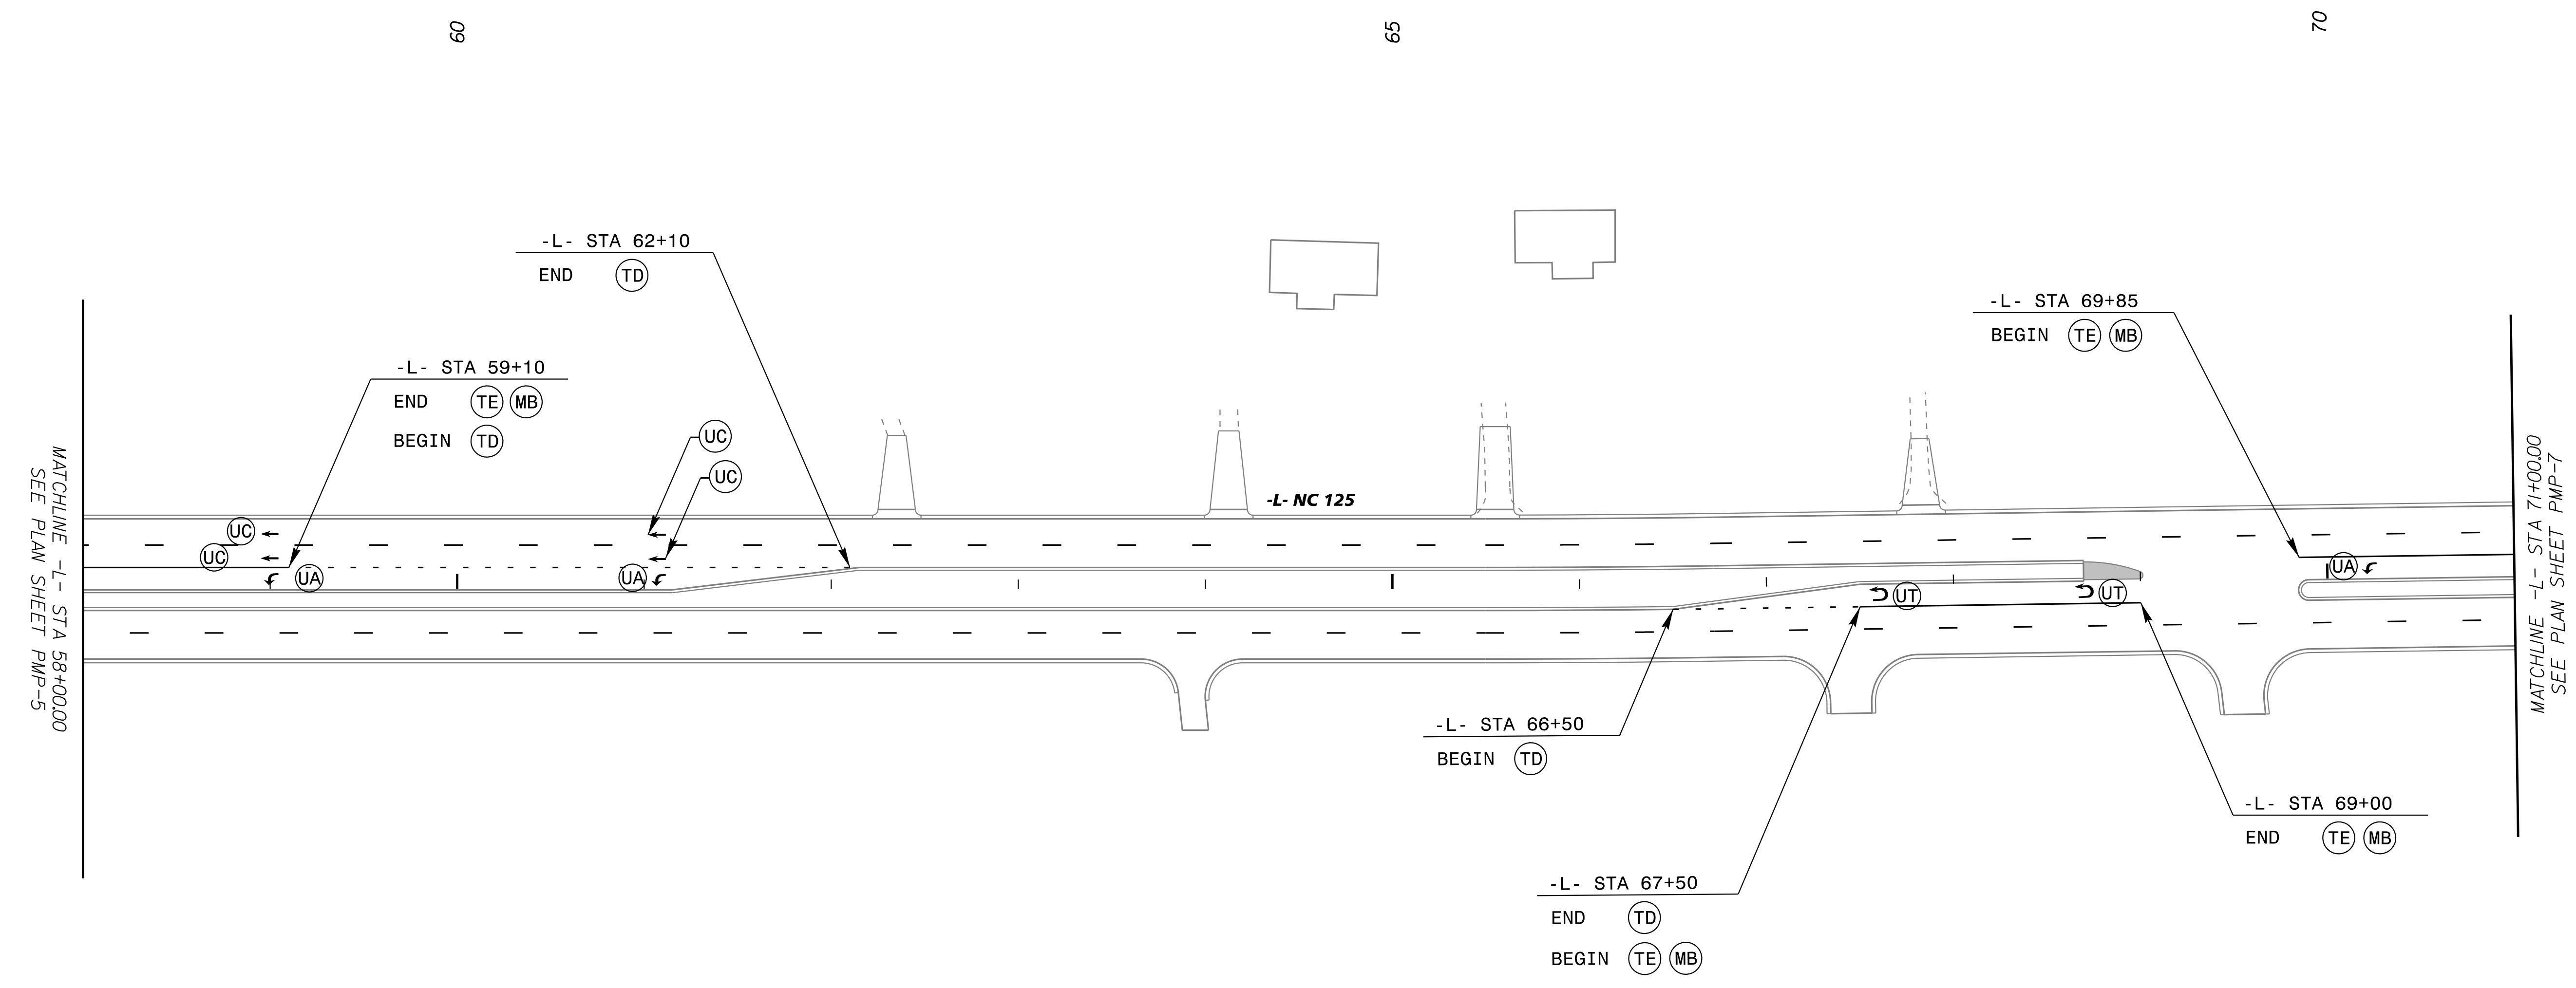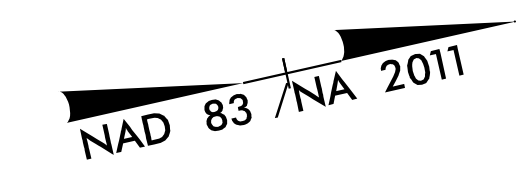

15

PAVEMENT MARKING LINES

TA - THERMOPLASTIC (4" WHITE, 90 MIL)	EDGE LINE
TB - THERMOPLASTIC (4" YELLOW, 90 MIL)	EDGE LINE
TC - THERMOPLASTIC (4" WHITE, 120 MIL)	10' SKIP
TD - THERMOPLASTIC (4" WHITE, 120 MIL)	3' X 9' MINISKIP
TE - THERMOPLASTIC (4" WHITE, 120 MIL)	SOLID LANE LINE
TF - THERMOPLASTIC (4" YELLOW, 120 MIL)	10' SKIP
TH - THERMOPLASTIC (4" YELLOW, 120 MIL)	SINGLE CENTER
TI - THERMOPLASTIC (4" YELLOW, 120 MIL)	DOUBLE CENTER LINE
TK - THERMOPLASTIC (6" WHITE, 120 MIL)	3' X 9' MINISKIP
TL - THERMOPLASTIC (6" WHITE, 120 MIL)	SOLID LANE LINE
TN - THERMOPLASTIC (8" WHITE, 90 MIL)	GORELINE
TP - THERMOPLASTIC (8" YELLOW, 90 MIL)	DIAGONAL
TU - THERMOPLASTIC (12" WHITE, 90 MIL)	DIAGONAL
T2 - THERMOPLASTIC (24" WHITE, 120 MIL)	STOPBAR
T8 - THERMOPLASTIC (4" WHITE, 120 MIL)	2' X 6' MINISKIP
T9 - THERMOPLASTIC (4" YELLOW, 120 MIL)	2' X 6' MINISKIP
VA - POLYUREA (4" WHITE)	EDGE LINE
VF - POLYUREA (4" YELLOW)	10' SKIP
VH - POLYUREA (4" YELLOW)	SINGLE CENTER



PAVEMENT MARKING SYMBOLS



UA - THERMOPLASTIC (LEFT TURN ARROW)
UB - THERMOPLASTIC (RIGHT TURN ARROW)
UC - THERMOPLASTIC (STRAIGHT ARROW)
UE - THERMOPLASTIC (COMBO RIGHT/ STRAIGHT ARROW)
UF - THERMOPLASTIC (COMBO LEFT/ RIGHT ARROW)
UI - ALPHANUMERICAL CHARACTER (120 MIL)
UT - THERMOPLASTIC (U-TURN ARROW)

PAVEMENT MARKER SYMBOLS

MA - PERMANENT RAISED MARKER	YELLOW & YELLOW
MB - PERMANENT RAISED MARKER	CRYSTAL & RED

K:\PAL_Roadway\01036392 - R-3822 and U-5725 Roadway\Proj\U5725_R3822_rdy_pmp_06.dgn
 6/28/2018

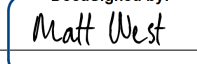TIP NO. U-5725R-3822	SHEET NO. PMP-7
APPROVED:  <small>DocuSigned by: Matt West ACT1A1D0798425</small>	
DATE: 6/28/2018	
SEAL	
	
DOCUMENT NOT CONSIDERED FINAL UNLESS ALL SIGNATURES COMPLETED	

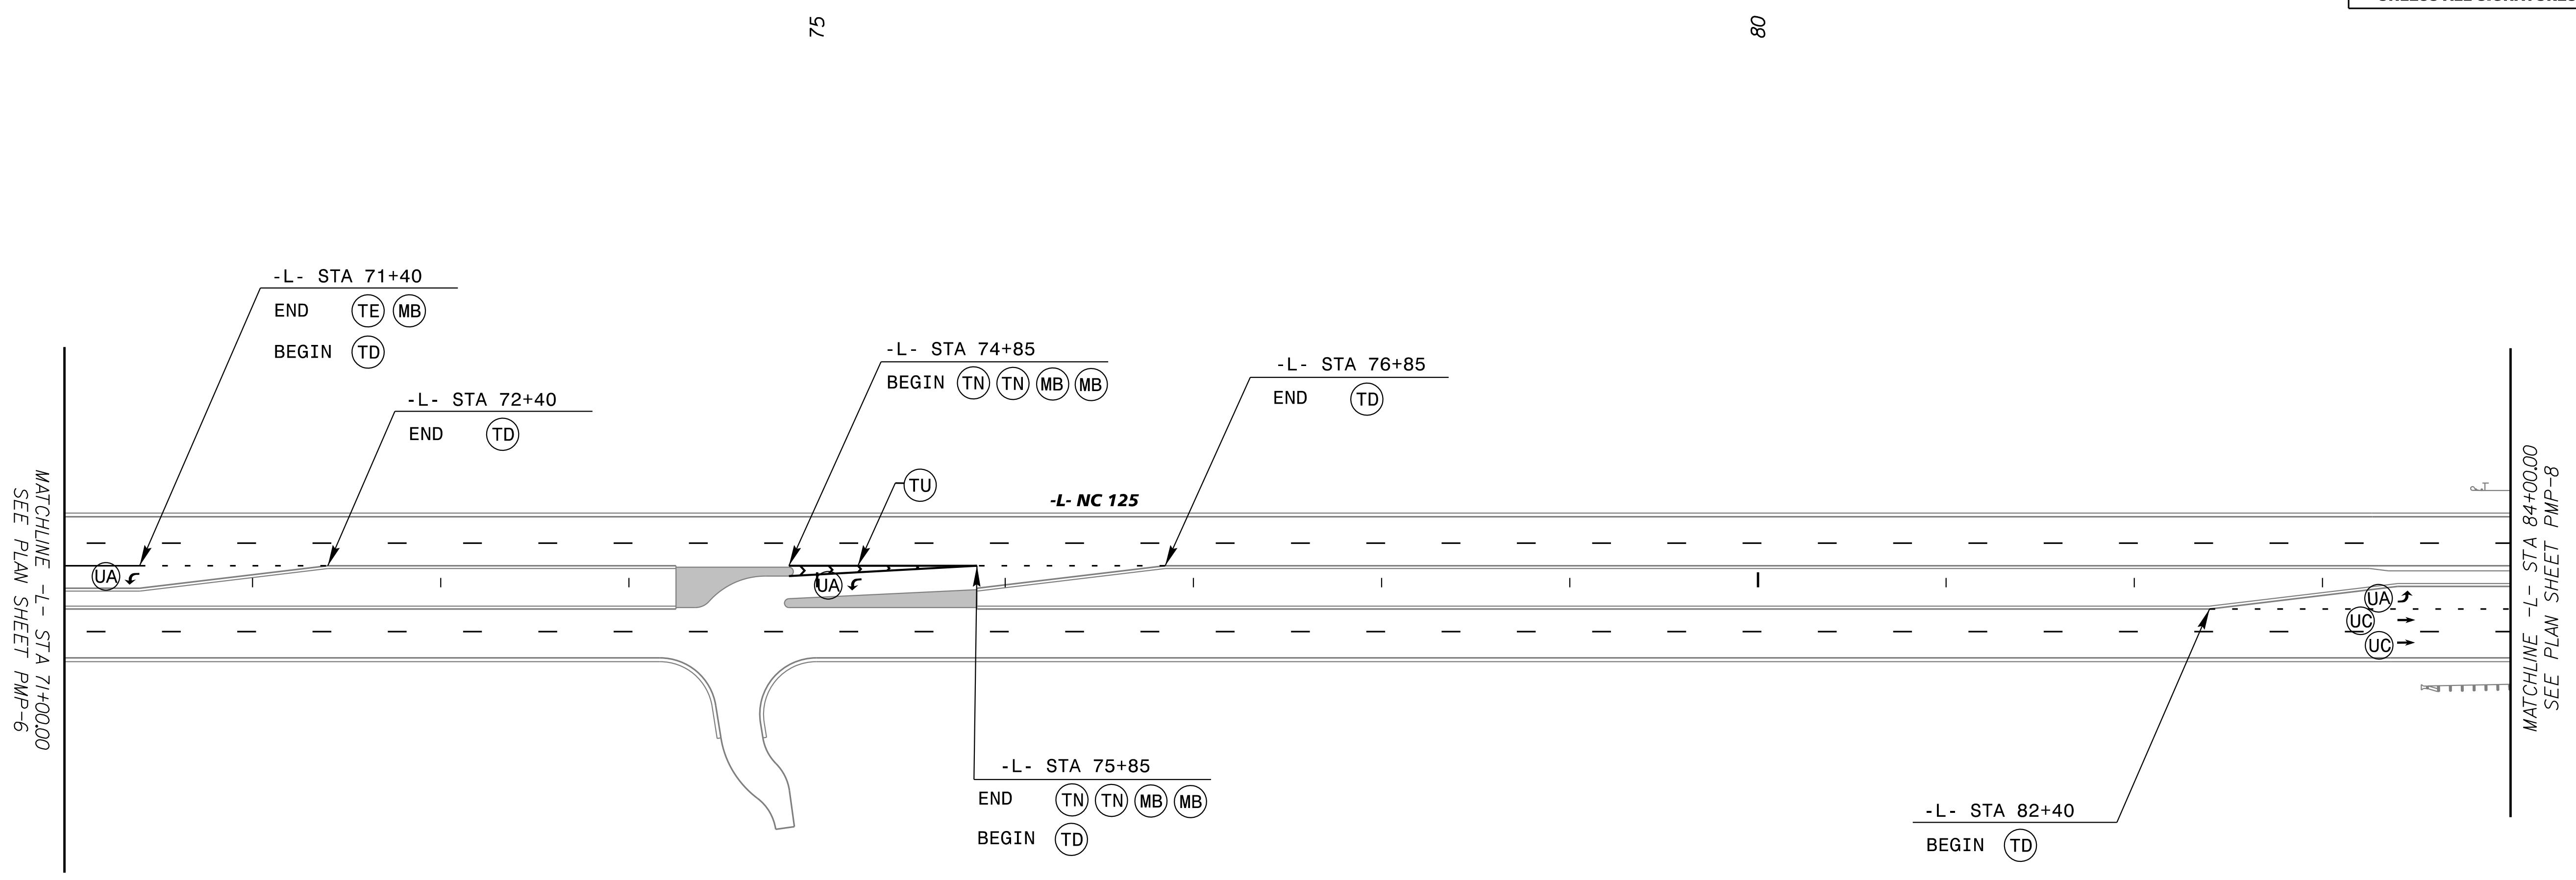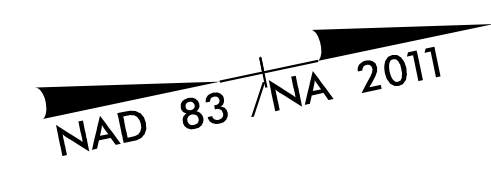

PAVEMENT MARKING LINES

- | | |
|---|--------------------|
| TA - THERMOPLASTIC (4" WHITE, 90 MIL) | EDGE LINE |
| TB - THERMOPLASTIC (4" YELLOW, 90 MIL) | EDGE LINE |
| TC - THERMOPLASTIC (4" WHITE, 120 MIL) | 10' SKIP |
| TD - THERMOPLASTIC (4" WHITE, 120 MIL) | 3' X 9' MINISKIP |
| TE - THERMOPLASTIC (4" WHITE, 120 MIL) | SOLID LANE LINE |
| TF - THERMOPLASTIC (4" YELLOW, 120 MIL) | 10' SKIP |
| TH - THERMOPLASTIC (4" YELLOW, 120 MIL) | SINGLE CENTER |
| TI - THERMOPLASTIC (4" YELLOW, 120 MIL) | DOUBLE CENTER LINE |
| TK - THERMOPLASTIC (6" WHITE, 120 MIL) | 3' X 9' MINISKIP |
| TL - THERMOPLASTIC (6" WHITE, 120 MIL) | SOLID LANE LINE |
| TN - THERMOPLASTIC (8" WHITE, 90 MIL) | GORELINE |
| TP - THERMOPLASTIC (8" YELLOW, 90 MIL) | DIAGONAL |
| TU - THERMOPLASTIC (12" WHITE, 90 MIL) | DIAGONAL |
| T2 - THERMOPLASTIC (24" WHITE, 120 MIL) | STOPBAR |
| T8 - THERMOPLASTIC (4" WHITE, 120 MIL) | 2' X 6' MINISKIP |
| T9 - THERMOPLASTIC (4" YELLOW, 120 MIL) | 2' X 6' MINISKIP |
| VA - POLYUREA (4" WHITE) | EDGE LINE |
| VF - POLYUREA (4" YELLOW) | 10' SKIP |
| VH - POLYUREA (4" YELLOW) | SINGLE CENTER |



PAVEMENT MARKING SYMBOLS

- | |
|--|
| UA - THERMOPLASTIC (LEFT TURN ARROW) |
| UB - THERMOPLASTIC (RIGHT TURN ARROW) |
| UC - THERMOPLASTIC (STRAIGHT ARROW) |
| UE - THERMOPLASTIC (COMBO RIGHT/ STRAIGHT ARROW) |
| UF - THERMOPLASTIC (COMBO LEFT/ RIGHT ARROW) |
| UI - ALPHANUMERICAL CHARACTER (120 MIL) |
| UT - THERMOPLASTIC (U-TURN ARROW) |

PAVEMENT MARKER SYMBOLS

- | | |
|------------------------------|-----------------|
| MA - PERMANENT RAISED MARKER | YELLOW & YELLOW |
| MB - PERMANENT RAISED MARKER | CRYSTAL & RED |

K:\RAL_Roadway\01036392 - R-3822 and U-5725Roadway\Proj\U5725_R3822_rdy_pmp_07.dgn
 6/28/2018

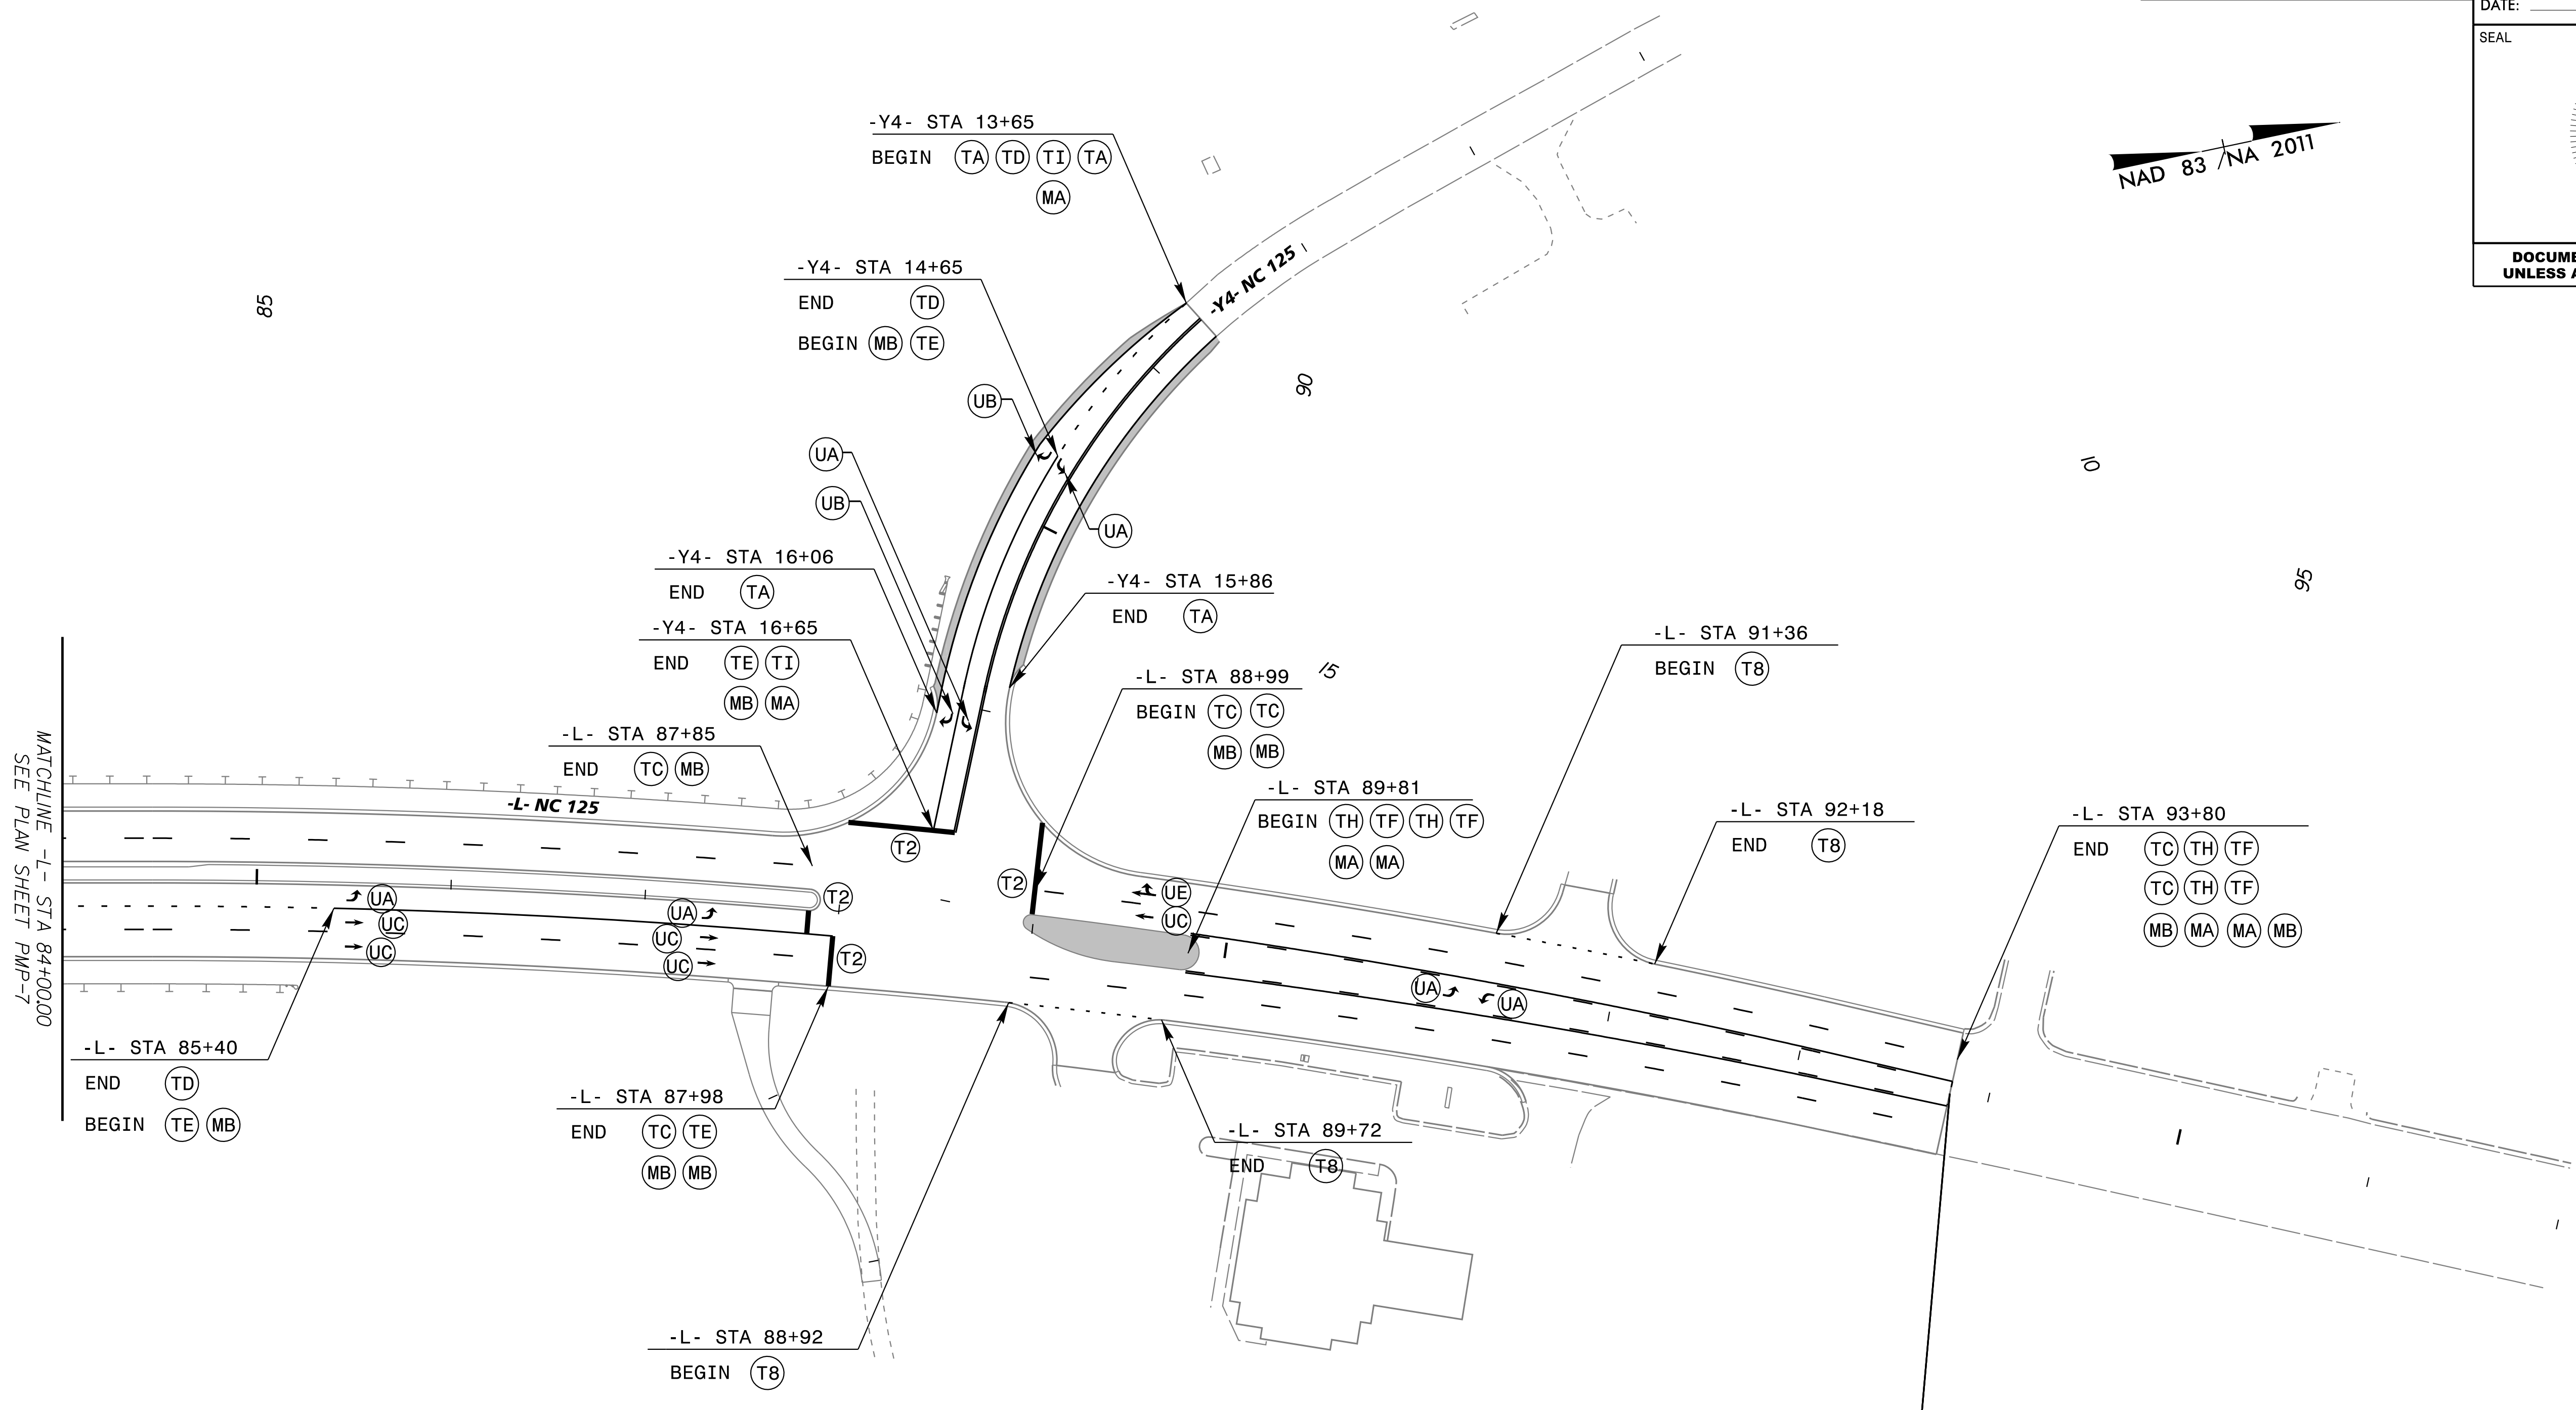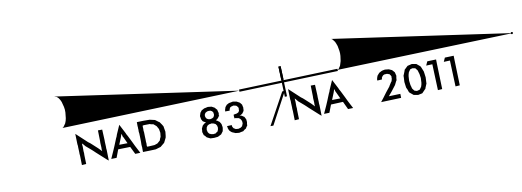

PAVEMENT MARKING LINES

- TA - THERMOPLASTIC (4" WHITE, 90 MIL) EDGELINE
- TB - THERMOPLASTIC (4" YELLOW, 90 MIL) EDGELINE
- TC - THERMOPLASTIC (4" WHITE, 120 MIL) 10' SKIP
- TD - THERMOPLASTIC (4" WHITE, 120 MIL) 3' X 9' MINISKIP
- TE - THERMOPLASTIC (4" WHITE, 120 MIL) SOLID LANE LINE
- TF - THERMOPLASTIC (4" YELLOW, 120 MIL) 10' SKIP
- TH - THERMOPLASTIC (4" YELLOW, 120 MIL) SINGLE CENTER
- TI - THERMOPLASTIC (4" YELLOW, 120 MIL) DOUBLE CENTER LINE
- TK - THERMOPLASTIC (6" WHITE, 120 MIL) 3' X 9' MINISKIP
- TL - THERMOPLASTIC (6" WHITE, 120 MIL) SOLID LANE LINE
- TN - THERMOPLASTIC (8" WHITE, 90 MIL) GORELINE
- TP - THERMOPLASTIC (8" YELLOW, 90 MIL) DIAGONAL
- TU - THERMOPLASTIC (12" WHITE, 90 MIL) DIAGONAL
- T2 - THERMOPLASTIC (24" WHITE, 120 MIL) STOPBAR
- T8 - THERMOPLASTIC (4" WHITE, 120 MIL) 2' X 6' MINISKIP
- T9 - THERMOPLASTIC (4" YELLOW, 120 MIL) 2' X 6' MINISKIP
- VA - POLYUREA (4" WHITE) EDGELINE
- VF - POLYUREA (4" YELLOW) 10' SKIP
- VH - POLYUREA (4" YELLOW) SINGLE CENTER

PAVEMENT MARKING SYMBOLS



- UA - THERMOPLASTIC (LEFT TURN ARROW)
- UB - THERMOPLASTIC (RIGHT TURN ARROW)
- UC - THERMOPLASTIC (STRAIGHT ARROW)
- UE - THERMOPLASTIC (COMBO RIGHT/ STRAIGHT ARROW)
- UF - THERMOPLASTIC (COMBO LEFT/ RIGHT ARROW)
- UI - ALPHANUMERICAL CHARACTER (120 MIL)
- UT - THERMOPLASTIC (U-TURN ARROW)



PAVEMENT MARKER SYMBOLS

- MA - PERMANENT RAISED MARKER YELLOW & YELLOW
- MB - PERMANENT RAISED MARKER CRYSTAL & RED

**END TIP PROJECT U-5725
 -L- POT Sta. 93+80.00**

K:\PAL_Roadway\01036392 - R-3822 and U-5725\Roadway\Proj\U5725_R3822_rdy_pmp_08.dgn
 6/28/2018

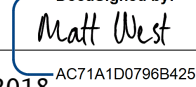TIP NO. U-5725R-3822	SHEET NO. PMP-9
APPROVED:  6/28/2018	
DATE: 6/28/2018	
SEAL	
	
DOCUMENT NOT CONSIDERED FINAL UNLESS ALL SIGNATURES COMPLETED	

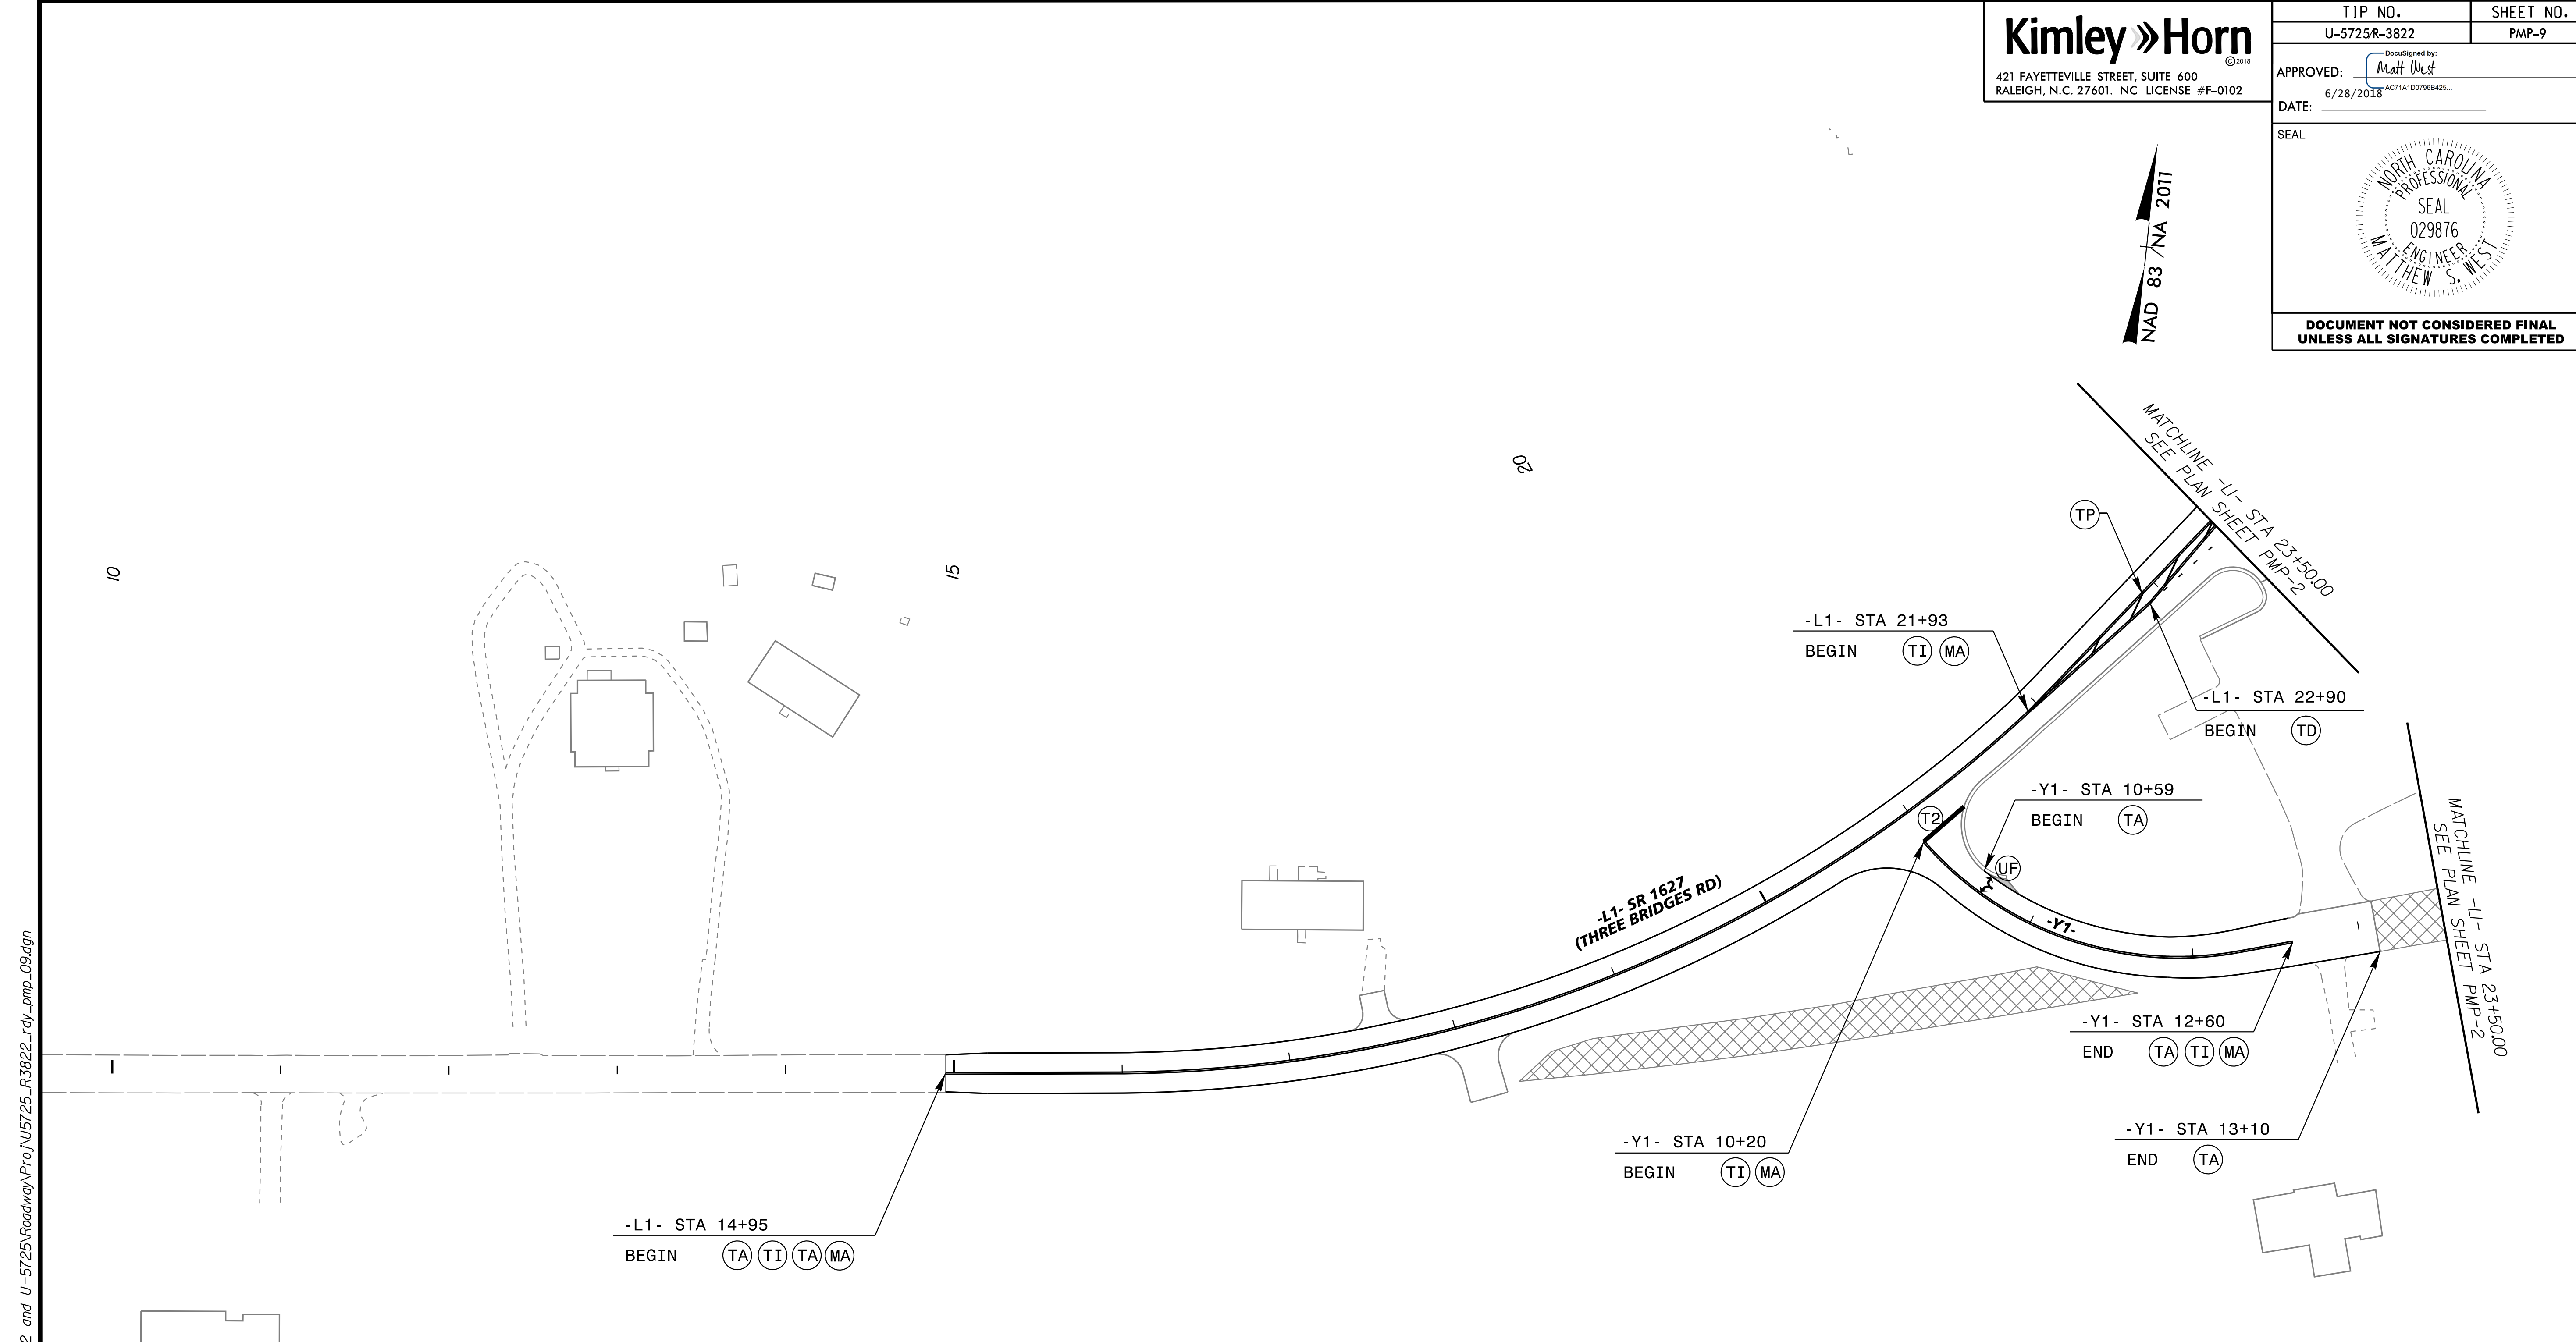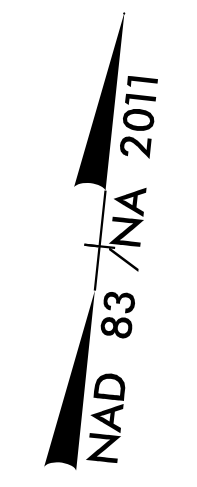

PAVEMENT MARKING LINES

TA - THERMOPLASTIC (4" WHITE, 90 MIL)	EDGE LINE
TB - THERMOPLASTIC (4" YELLOW, 90 MIL)	EDGE LINE
TC - THERMOPLASTIC (4" WHITE, 120 MIL)	10' SKIP
TD - THERMOPLASTIC (4" WHITE, 120 MIL)	3' X 9' MINISKIP
TE - THERMOPLASTIC (4" WHITE, 120 MIL)	SOLID LANE LINE
TF - THERMOPLASTIC (4" YELLOW, 120 MIL)	10' SKIP
TH - THERMOPLASTIC (4" YELLOW, 120 MIL)	SINGLE CENTER
TI - THERMOPLASTIC (4" YELLOW, 120 MIL)	DOUBLE CENTER LINE
TK - THERMOPLASTIC (6" WHITE, 120 MIL)	3' X 9' MINISKIP
TL - THERMOPLASTIC (6" WHITE, 120 MIL)	SOLID LANE LINE
TN - THERMOPLASTIC (8" WHITE, 90 MIL)	GORE LINE
TP - THERMOPLASTIC (8" YELLOW, 90 MIL)	DIAGONAL
TU - THERMOPLASTIC (12" WHITE, 90 MIL)	DIAGONAL
T2 - THERMOPLASTIC (24" WHITE, 120 MIL)	STOP BAR
T8 - THERMOPLASTIC (4" WHITE, 120 MIL)	2' X 6' MINISKIP
T9 - THERMOPLASTIC (4" YELLOW, 120 MIL)	2' X 6' MINISKIP
VA - POLYUREA (4" WHITE)	EDGE LINE
VF - POLYUREA (4" YELLOW)	10' SKIP
VH - POLYUREA (4" YELLOW)	SINGLE CENTER



PAVEMENT MARKING SYMBOLS

UA - THERMOPLASTIC (LEFT TURN ARROW)
UB - THERMOPLASTIC (RIGHT TURN ARROW)
UC - THERMOPLASTIC (STRAIGHT ARROW)
UE - THERMOPLASTIC (COMBO RIGHT/ STRAIGHT ARROW)
UF - THERMOPLASTIC (COMBO LEFT/ RIGHT ARROW)
UI - ALPHANUMERICAL CHARACTER (120 MIL)
UT - THERMOPLASTIC (U-TURN ARROW)

PAVEMENT MARKER SYMBOLS

MA - PERMANENT RAISED MARKER	YELLOW & YELLOW
MB - PERMANENT RAISED MARKER	CRYSTAL & RED

K:\PAL_Roadway\01036392 - R-3822 and U-5725\Roadway\Proj\U5725_R3822_rdy_pmp_09.dgn 6/28/2018

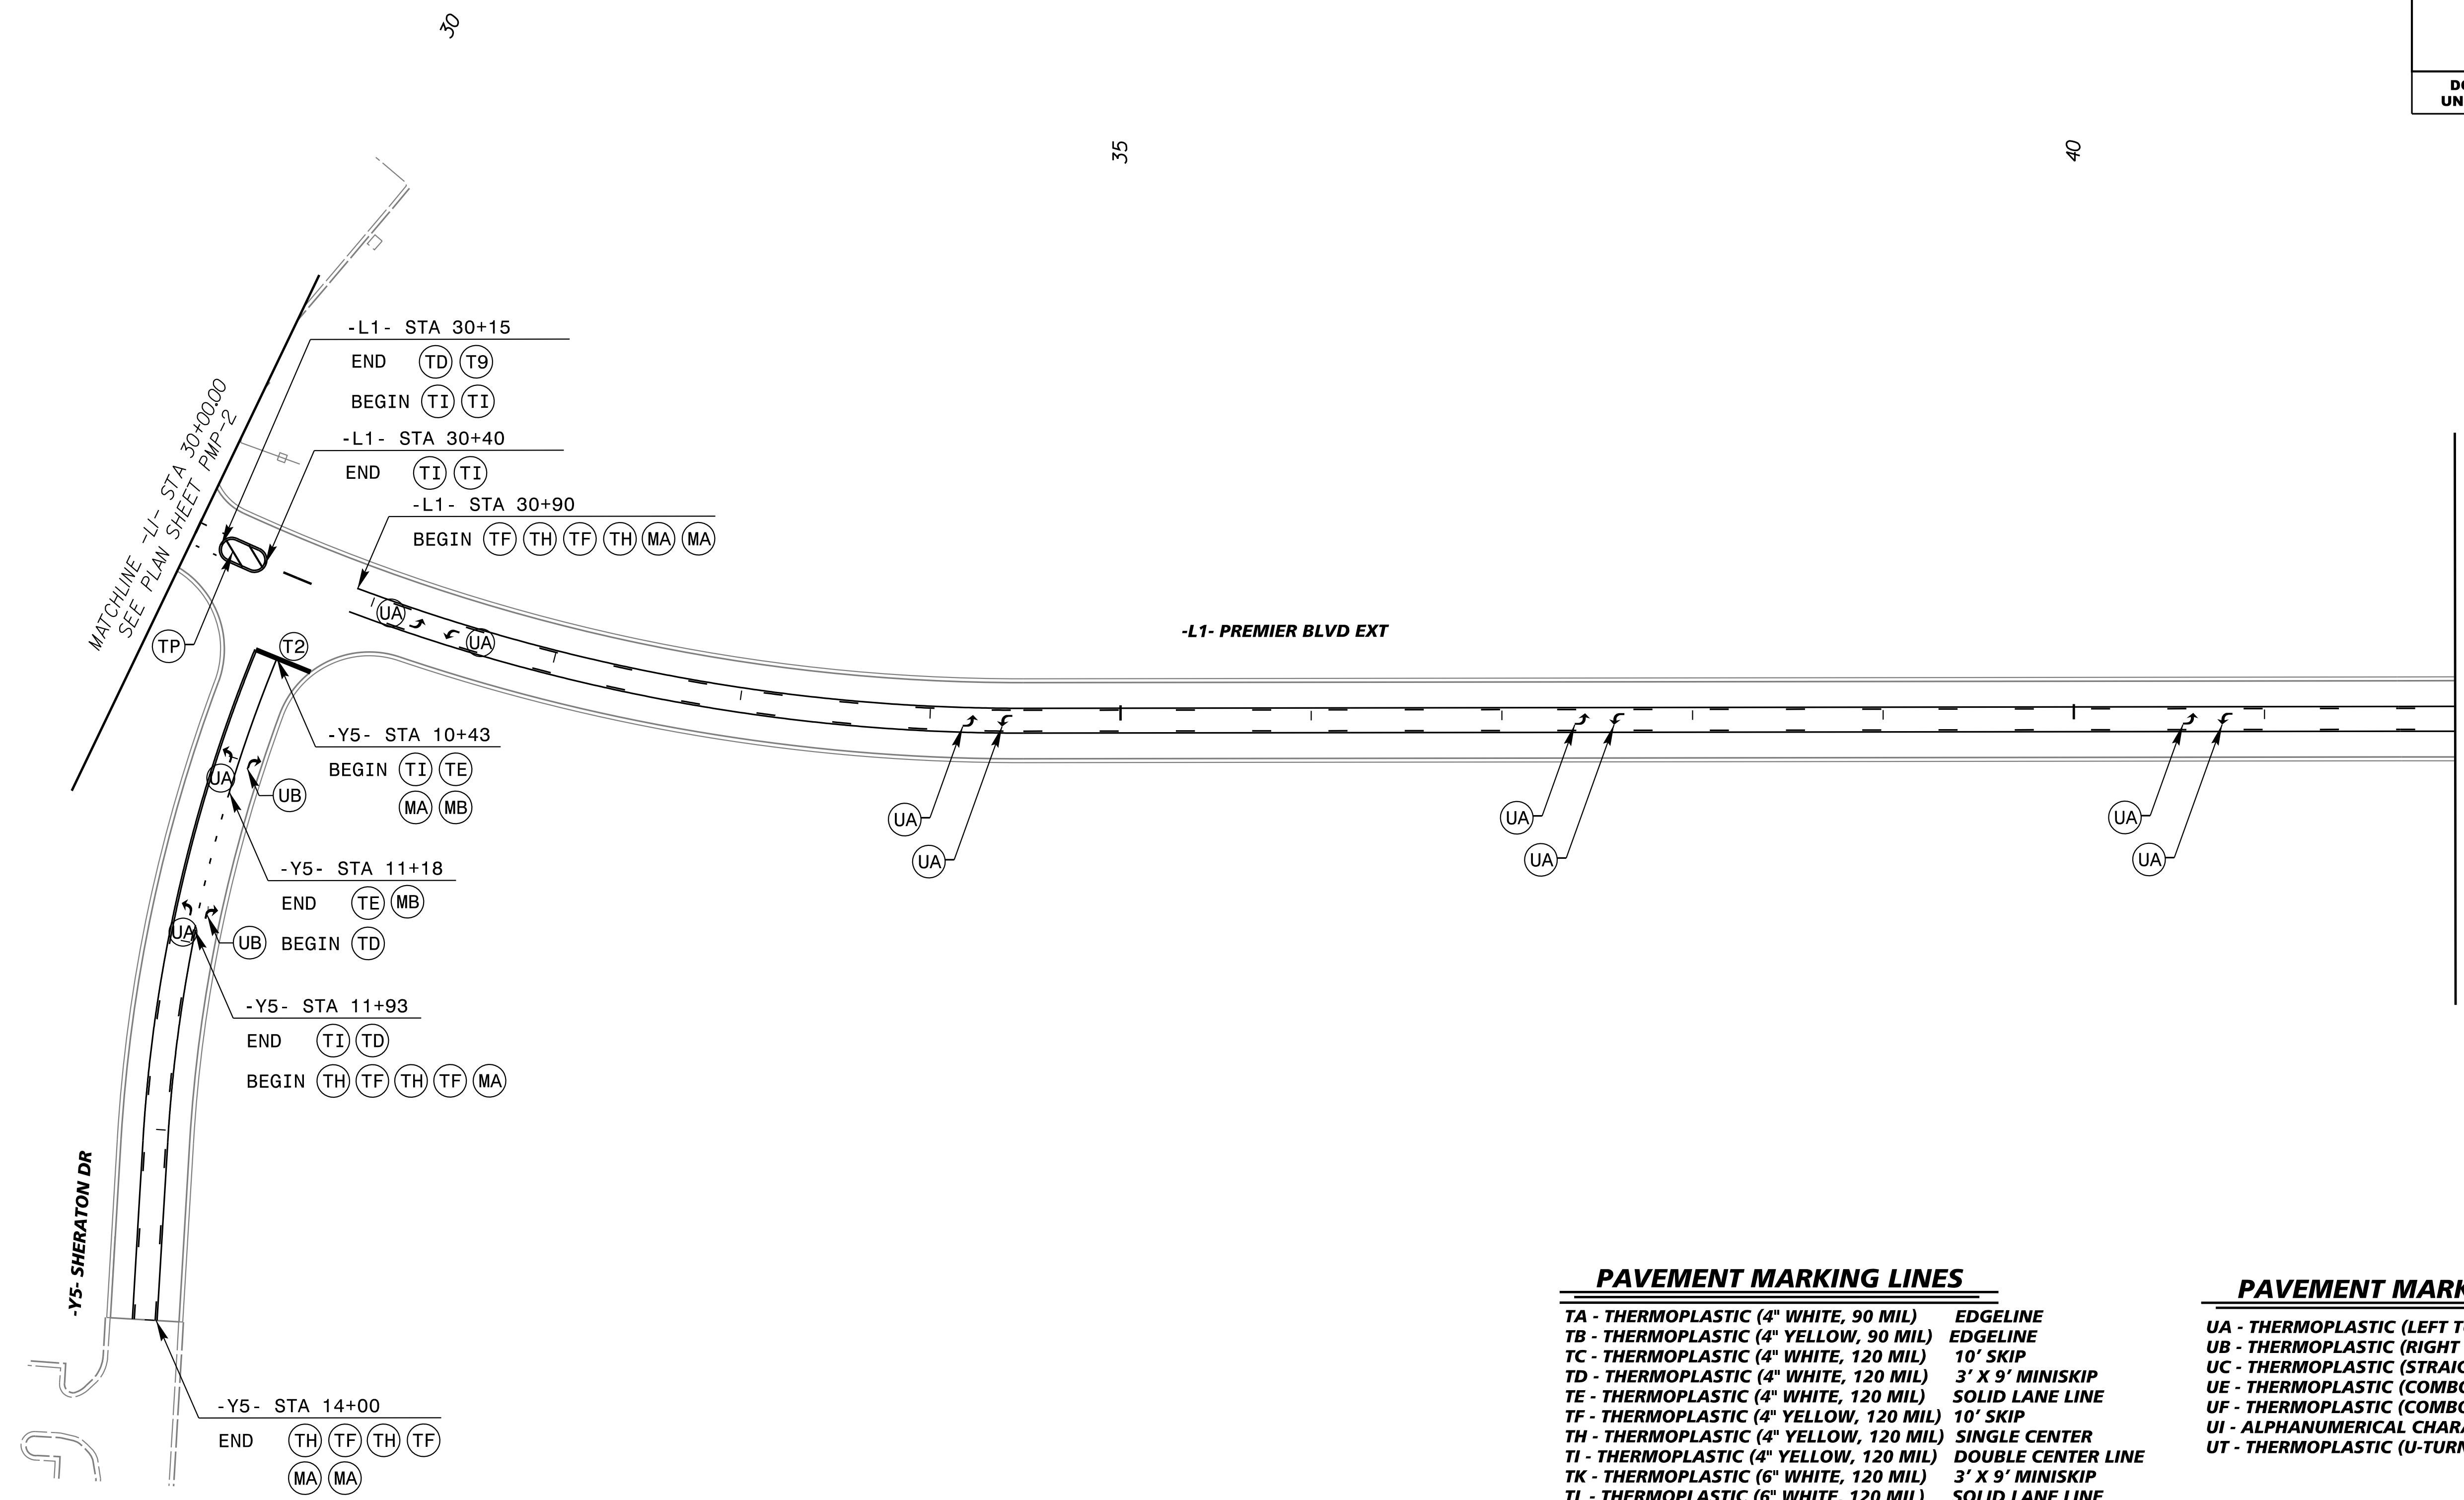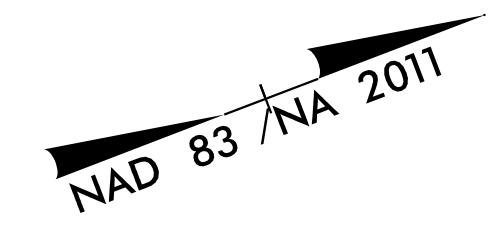

PAVEMENT MARKING LINES

TA - THERMOPLASTIC (4" WHITE, 90 MIL)	EDGELINE
TB - THERMOPLASTIC (4" YELLOW, 90 MIL)	EDGELINE
TC - THERMOPLASTIC (4" WHITE, 120 MIL)	10' SKIP
TD - THERMOPLASTIC (4" WHITE, 120 MIL)	3' X 9' MINISKIP
TE - THERMOPLASTIC (4" WHITE, 120 MIL)	SOLID LANE LINE
TF - THERMOPLASTIC (4" YELLOW, 120 MIL)	10' SKIP
TH - THERMOPLASTIC (4" YELLOW, 120 MIL)	SINGLE CENTER
TI - THERMOPLASTIC (4" YELLOW, 120 MIL)	DOUBLE CENTER LINE
TK - THERMOPLASTIC (6" WHITE, 120 MIL)	3' X 9' MINISKIP
TL - THERMOPLASTIC (6" WHITE, 120 MIL)	SOLID LANE LINE
TN - THERMOPLASTIC (8" WHITE, 90 MIL)	GORELINE
TP - THERMOPLASTIC (8" YELLOW, 90 MIL)	DIAGONAL
TU - THERMOPLASTIC (12" WHITE, 90 MIL)	DIAGONAL
T2 - THERMOPLASTIC (24" WHITE, 120 MIL)	STOPBAR
T8 - THERMOPLASTIC (4" WHITE, 120 MIL)	2' X 6' MINISKIP
T9 - THERMOPLASTIC (4" YELLOW, 120 MIL)	2' X 6' MINISKIP
VA - POLYUREA (4" WHITE) EDGELINE	
VF - POLYUREA (4" YELLOW) 10' SKIP	
VH - POLYUREA (4" YELLOW) SINGLE CENTER	

PAVEMENT MARKING SYMBOLS

UA - THERMOPLASTIC (LEFT TURN ARROW)
UB - THERMOPLASTIC (RIGHT TURN ARROW)
UC - THERMOPLASTIC (STRAIGHT ARROW)
UE - THERMOPLASTIC (COMBO RIGHT/ STRAIGHT ARROW)
UF - THERMOPLASTIC (COMBO LEFT/ RIGHT ARROW)
UI - ALPHANUMERICAL CHARACTER (120 MIL)
UT - THERMOPLASTIC (U-TURN ARROW)


PAVEMENT MARKER SYMBOLS

MA - PERMANENT RAISED MARKER	YELLOW & YELLOW
MB - PERMANENT RAISED MARKER	CRYSTAL & RED

K:\PAL_Roadway\01036392 - R-3822 and U-5725 Roadway\Proj\U5725_R3822_rdy_pmp_10.dgn

6/28/2018

TIP NO. U-5725R-3822	SHEET NO. PMP-11
APPROVED: <i>Matthew West</i> DATE: 6/28/2018	
DOCUMENT NOT CONSIDERED FINAL UNLESS ALL SIGNATURES COMPLETED	

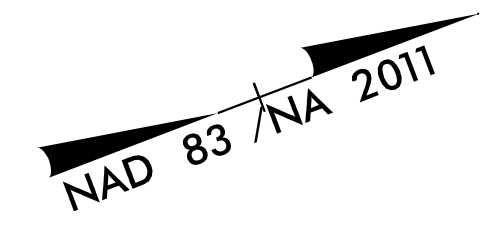

45

50

55

MATCHLINE -L- STA 42+00.00
SEE PLAN SHEET PMP-10

-L1- PREMIER BLVD EXT

MATCHLINE -L1- STA 55+00.00
SEE PLAN SHEET PMP-12



PAVEMENT MARKING LINES

- TA - THERMOPLASTIC (4" WHITE, 90 MIL) EDGELINE
- TB - THERMOPLASTIC (4" YELLOW, 90 MIL) EDGELINE
- TC - THERMOPLASTIC (4" WHITE, 120 MIL) 10' SKIP
- TD - THERMOPLASTIC (4" WHITE, 120 MIL) 3' X 9' MINISKIP
- TE - THERMOPLASTIC (4" WHITE, 120 MIL) SOLID LANE LINE
- TF - THERMOPLASTIC (4" YELLOW, 120 MIL) 10' SKIP
- TH - THERMOPLASTIC (4" YELLOW, 120 MIL) SINGLE CENTER
- TI - THERMOPLASTIC (4" YELLOW, 120 MIL) DOUBLE CENTER LINE
- TK - THERMOPLASTIC (6" WHITE, 120 MIL) 3' X 9' MINISKIP
- TL - THERMOPLASTIC (6" WHITE, 120 MIL) SOLID LANE LINE
- TN - THERMOPLASTIC (8" WHITE, 90 MIL) GORELINE
- TP - THERMOPLASTIC (8" YELLOW, 90 MIL) DIAGONAL
- TU - THERMOPLASTIC (12" WHITE, 90 MIL) DIAGONAL
- T2 - THERMOPLASTIC (24" WHITE, 120 MIL) STOPBAR
- T8 - THERMOPLASTIC (4" WHITE, 120 MIL) 2' X 6' MINISKIP
- T9 - THERMOPLASTIC (4" YELLOW, 120 MIL) 2' X 6' MINISKIP
- VA - POLYUREA (4" WHITE) EDGELINE
- VF - POLYUREA (4" YELLOW) 10' SKIP
- VH - POLYUREA (4" YELLOW) SINGLE CENTER



PAVEMENT MARKING SYMBOLS

- UA - THERMOPLASTIC (LEFT TURN ARROW)
- UB - THERMOPLASTIC (RIGHT TURN ARROW)
- UC - THERMOPLASTIC (STRAIGHT ARROW)
- UE - THERMOPLASTIC (COMBO RIGHT/ STRAIGHT ARROW)
- UF - THERMOPLASTIC (COMBO LEFT/ RIGHT ARROW)
- UI - ALPHANUMERICAL CHARACTER (120 MIL)
- UT - THERMOPLASTIC (U-TURN ARROW)

PAVEMENT MARKER SYMBOLS

- MA - PERMANENT RAISED MARKER YELLOW & YELLOW
- MB - PERMANENT RAISED MARKER CRYSTAL & RED

K:\PAL_Roadway\01036392 - R-3822 and U-5725\Roadway\Proj\U5725_R3822_rdy_pmp-11.dgn
6/28/2018

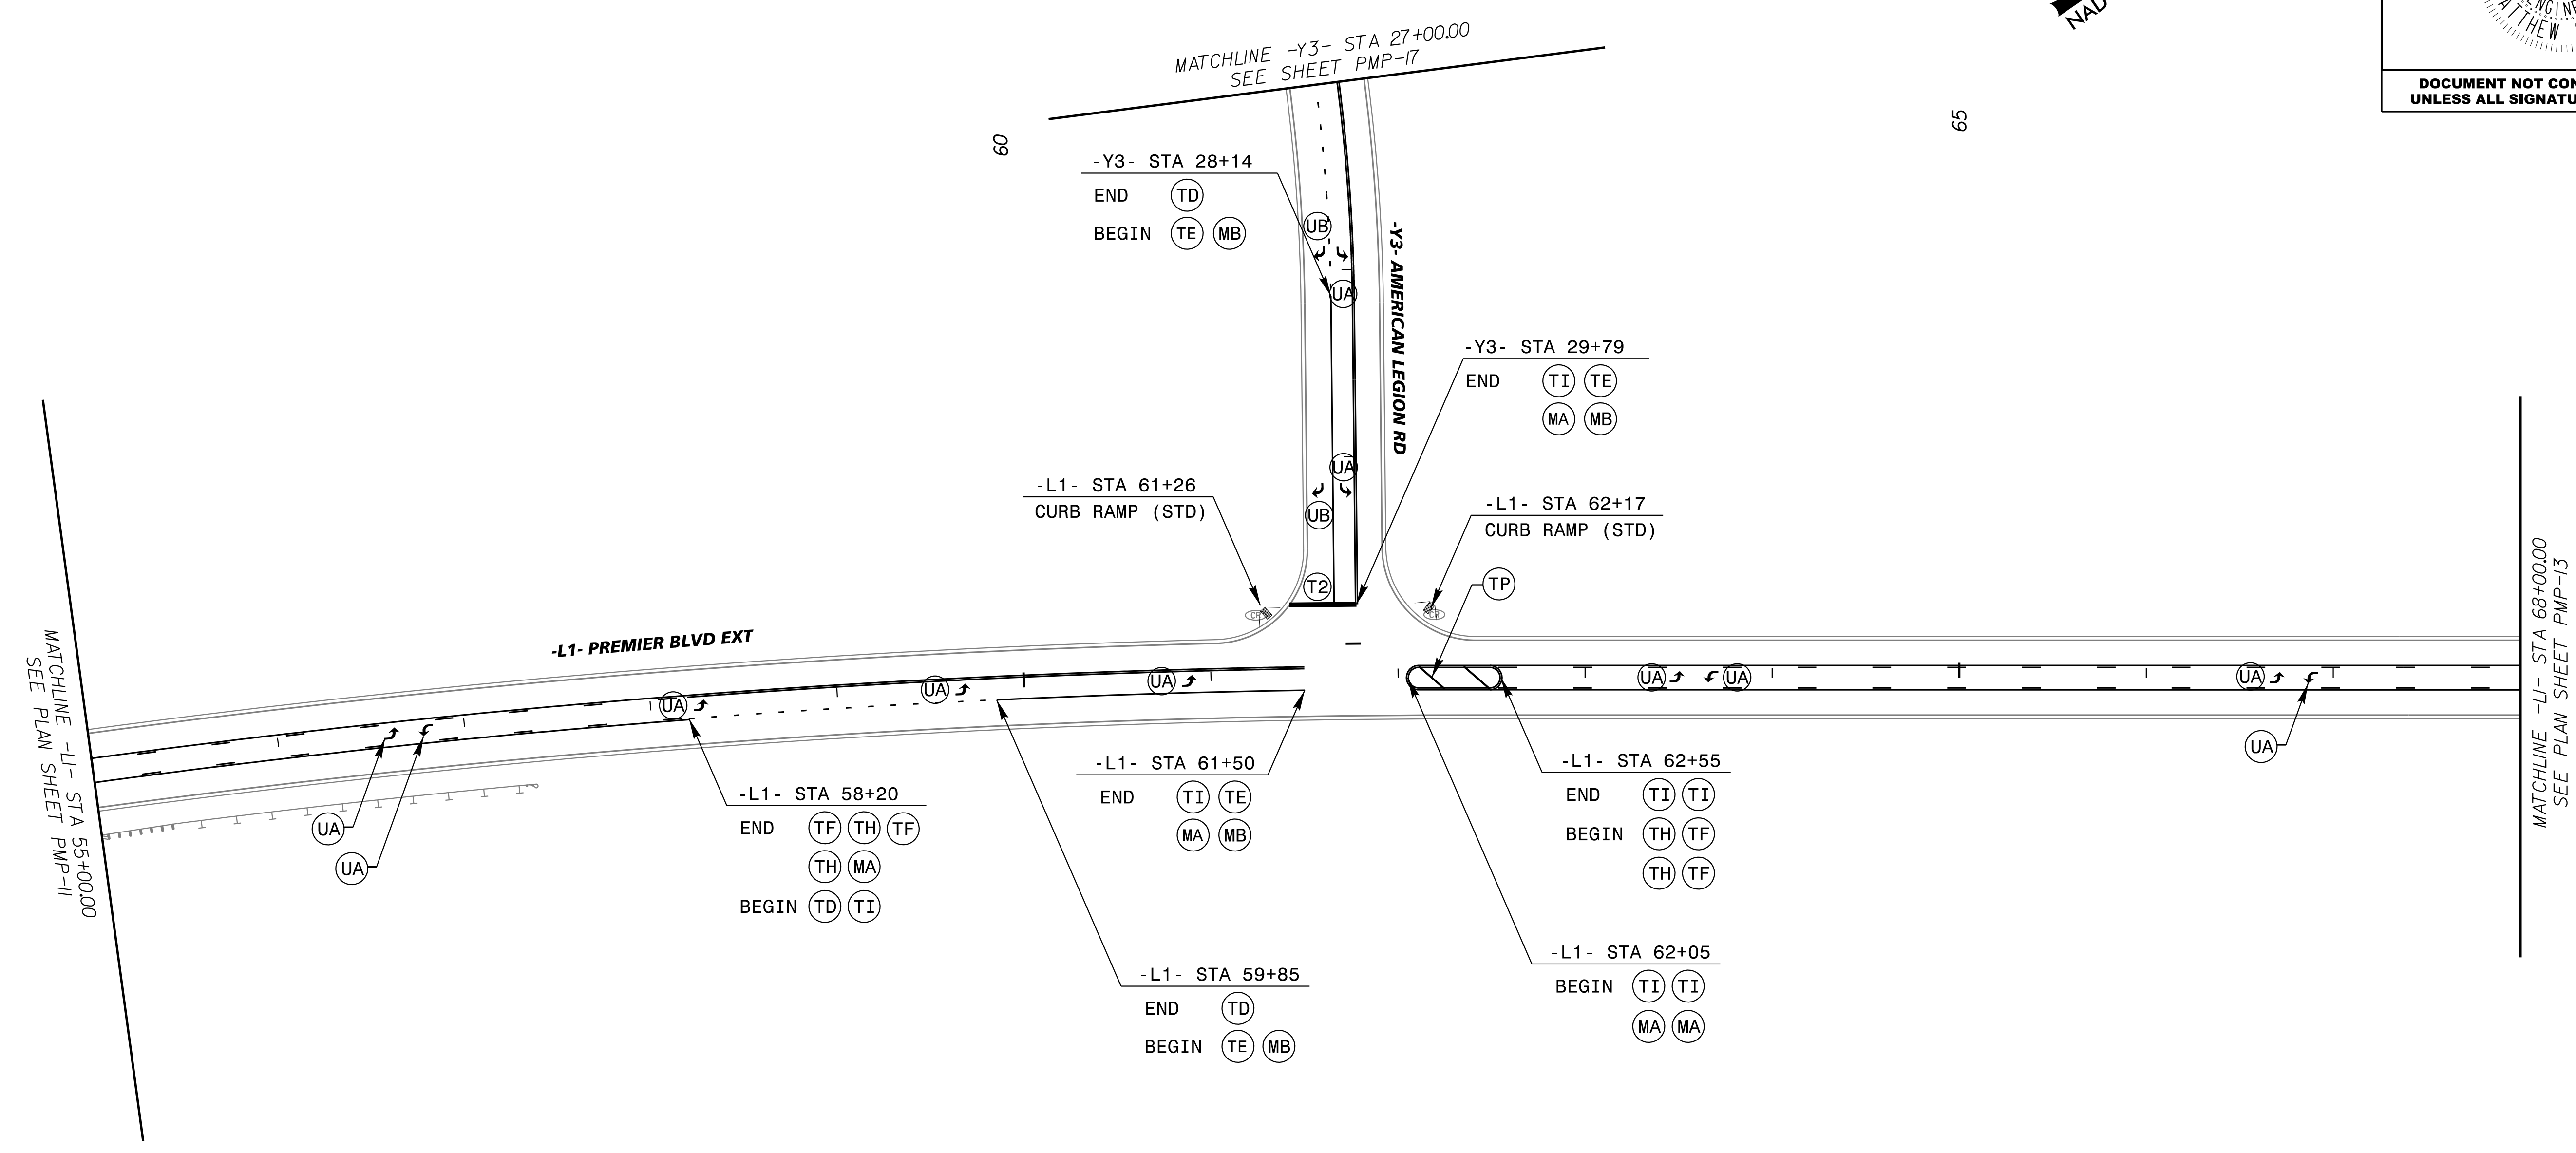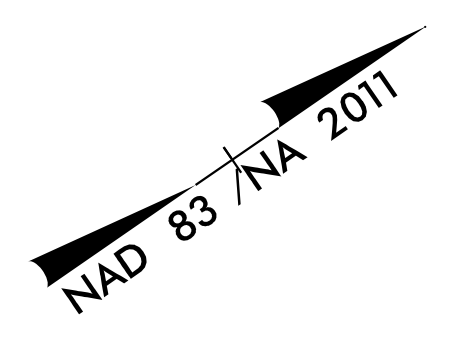

PAVEMENT MARKING LINES

TA - THERMOPLASTIC (4" WHITE, 90 MIL)	EDGE LINE
TB - THERMOPLASTIC (4" YELLOW, 90 MIL)	EDGE LINE
TC - THERMOPLASTIC (4" WHITE, 120 MIL)	10' SKIP
TD - THERMOPLASTIC (4" WHITE, 120 MIL)	3' X 9' MINISKIP
TE - THERMOPLASTIC (4" WHITE, 120 MIL)	SOLID LANE LINE
TF - THERMOPLASTIC (4" YELLOW, 120 MIL)	10' SKIP
TH - THERMOPLASTIC (4" YELLOW, 120 MIL)	SINGLE CENTER
TI - THERMOPLASTIC (4" YELLOW, 120 MIL)	DOUBLE CENTER LINE
TK - THERMOPLASTIC (6" WHITE, 120 MIL)	3' X 9' MINISKIP
TL - THERMOPLASTIC (6" WHITE, 120 MIL)	SOLID LANE LINE
TN - THERMOPLASTIC (8" WHITE, 90 MIL)	GORELINE
TP - THERMOPLASTIC (8" YELLOW, 90 MIL)	DIAGONAL
TU - THERMOPLASTIC (12" WHITE, 90 MIL)	DIAGONAL
T2 - THERMOPLASTIC (24" WHITE, 120 MIL)	STOPBAR
T8 - THERMOPLASTIC (4" WHITE, 120 MIL)	2' X 6' MINISKIP
T9 - THERMOPLASTIC (4" YELLOW, 120 MIL)	2' X 6' MINISKIP
VA - POLYUREA (4" WHITE)	EDGE LINE
VF - POLYUREA (4" YELLOW)	10' SKIP
VH - POLYUREA (4" YELLOW)	SINGLE CENTER


PAVEMENT MARKING SYMBOLS



UA - THERMOPLASTIC (LEFT TURN ARROW)
UB - THERMOPLASTIC (RIGHT TURN ARROW)
UC - THERMOPLASTIC (STRAIGHT ARROW)
UE - THERMOPLASTIC (COMBO RIGHT/ STRAIGHT ARROW)
UF - THERMOPLASTIC (COMBO LEFT/ RIGHT ARROW)
UI - ALPHANUMERICAL CHARACTER (120 MIL)
UT - THERMOPLASTIC (U-TURN ARROW)

PAVEMENT MARKER SYMBOLS

MA - PERMANENT RAISED MARKER	YELLOW & YELLOW
MB - PERMANENT RAISED MARKER	CRYSTAL & RED

K:\PAL_Roadway\01036392 - R-3822 and U-5725\Roadway\Proj\U5725_R3822_rdy_pmp_12.dgn 6/28/2018

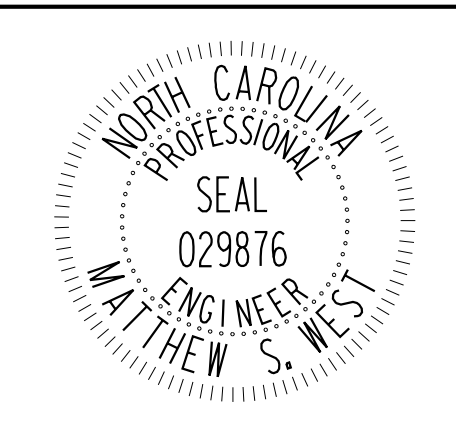TIP NO. U-5725R-3822	SHEET NO. PMP-13
APPROVED: <i>Matthew West</i> <small>DocuSigned by: Matthew West <small>AC71A1D07968425...</small></small>	
DATE: 6/28/2018	
	
DOCUMENT NOT CONSIDERED FINAL UNLESS ALL SIGNATURES COMPLETED	

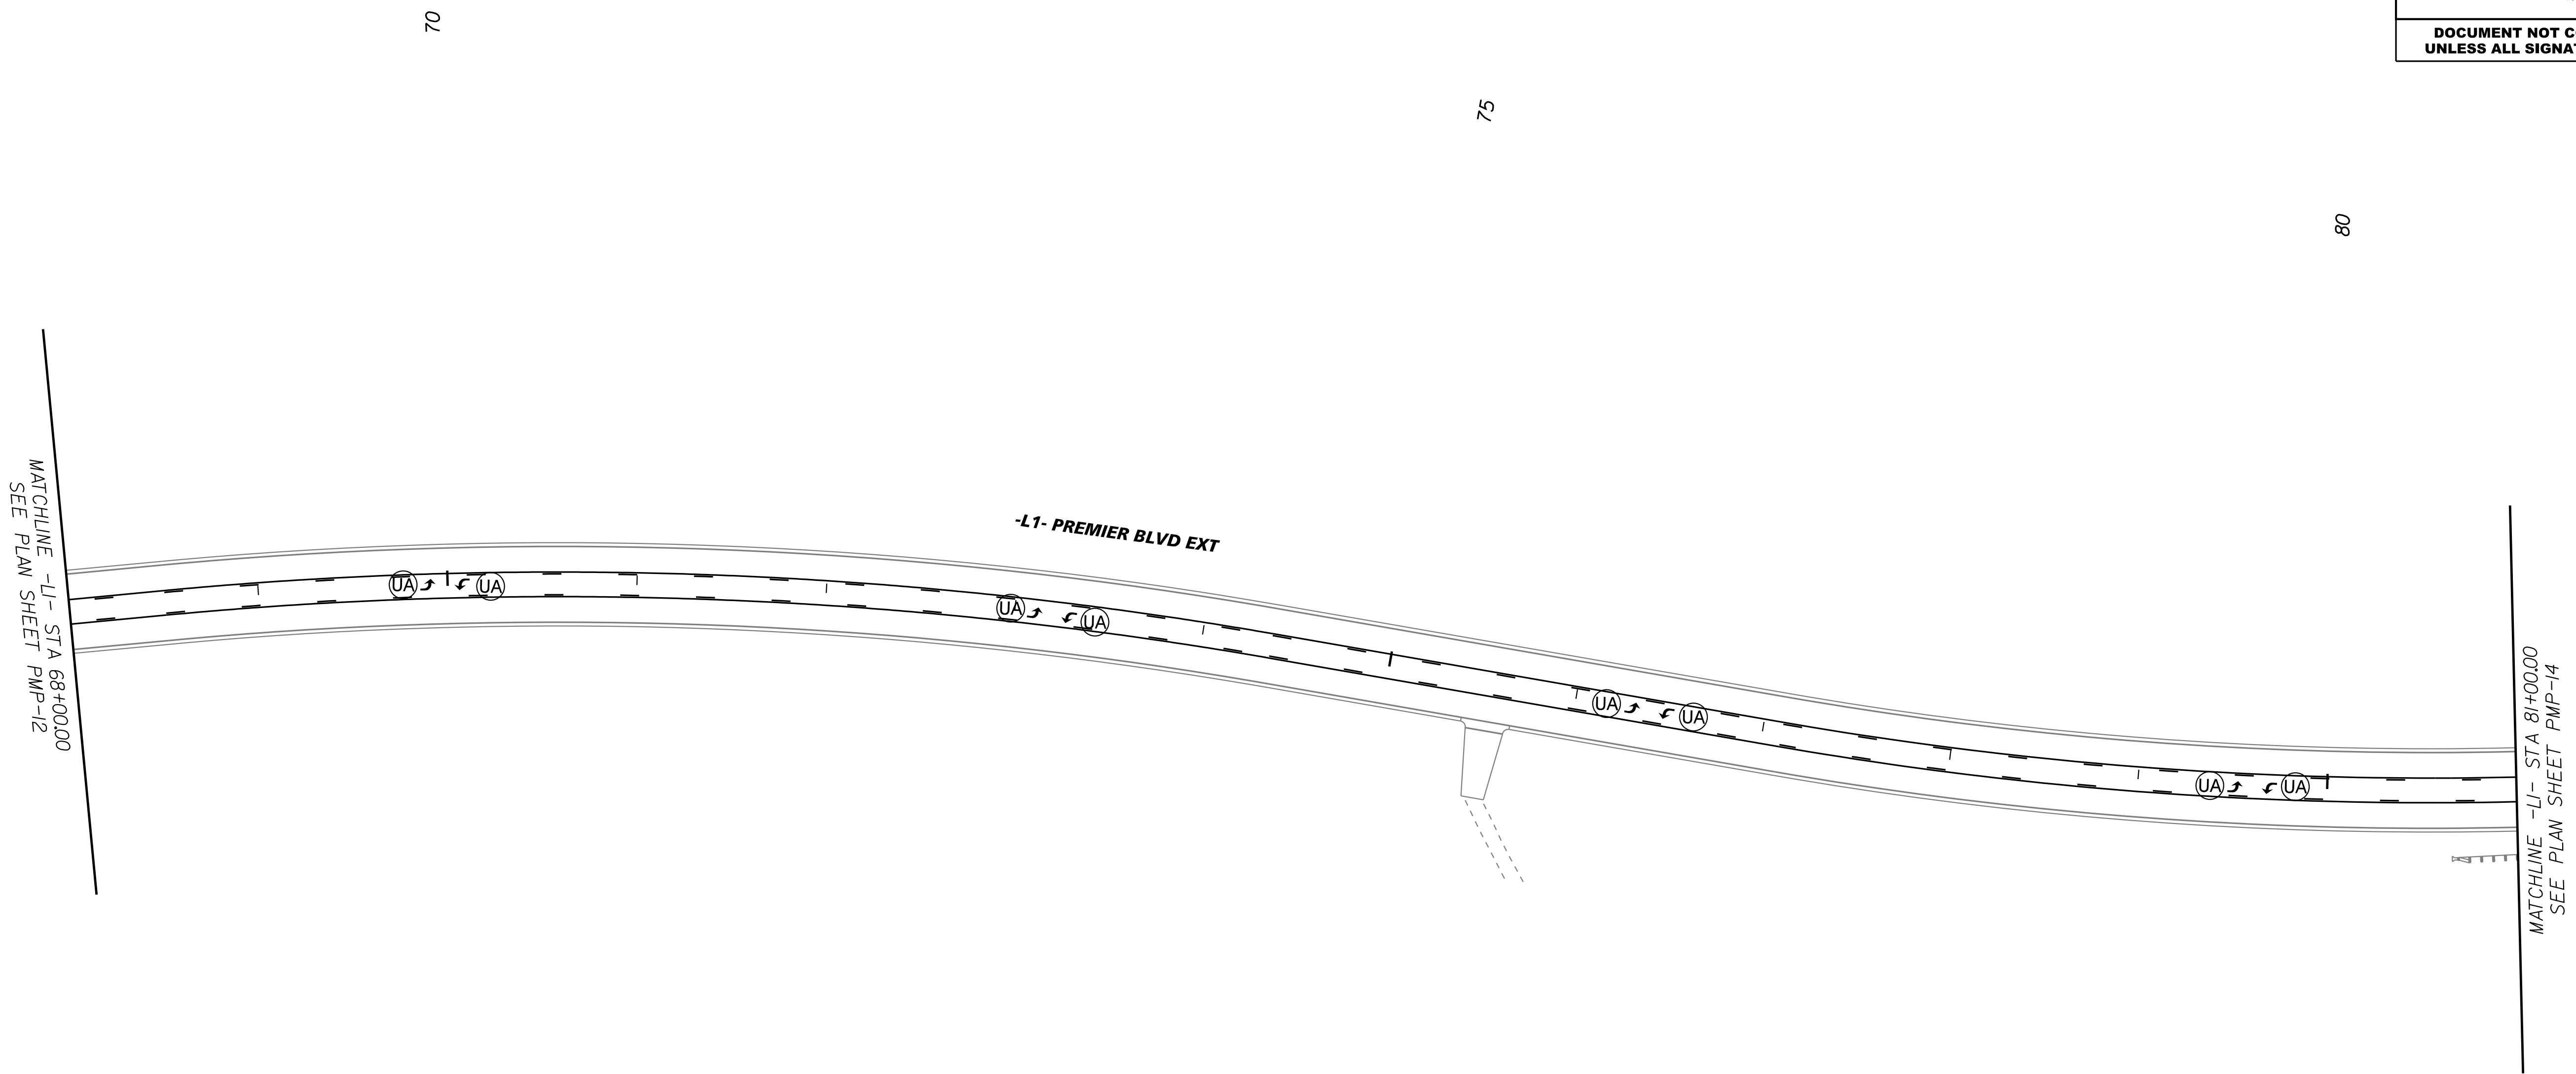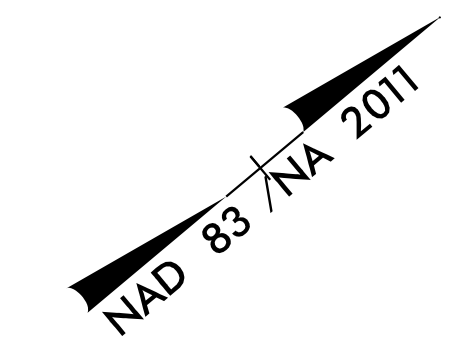

PAVEMENT MARKING LINES

- TA - THERMOPLASTIC (4" WHITE, 90 MIL) EDGELINE
- TB - THERMOPLASTIC (4" YELLOW, 90 MIL) EDGELINE
- TC - THERMOPLASTIC (4" WHITE, 120 MIL) 10' SKIP
- TD - THERMOPLASTIC (4" WHITE, 120 MIL) 3' X 9' MINISKIP
- TE - THERMOPLASTIC (4" WHITE, 120 MIL) SOLID LANE LINE
- TF - THERMOPLASTIC (4" YELLOW, 120 MIL) 10' SKIP
- TH - THERMOPLASTIC (4" YELLOW, 120 MIL) SINGLE CENTER
- TI - THERMOPLASTIC (4" YELLOW, 120 MIL) DOUBLE CENTER LINE
- TK - THERMOPLASTIC (6" WHITE, 120 MIL) 3' X 9' MINISKIP
- TL - THERMOPLASTIC (6" WHITE, 120 MIL) SOLID LANE LINE
- TN - THERMOPLASTIC (8" WHITE, 90 MIL) GORELINE
- TP - THERMOPLASTIC (8" YELLOW, 90 MIL) DIAGONAL
- TU - THERMOPLASTIC (12" WHITE, 90 MIL) DIAGONAL
- T2 - THERMOPLASTIC (24" WHITE, 120 MIL) STOPBAR
- T8 - THERMOPLASTIC (4" WHITE, 120 MIL) 2' X 6' MINISKIP
- T9 - THERMOPLASTIC (4" YELLOW, 120 MIL) 2' X 6' MINISKIP
- VA - POLYUREA (4" WHITE) EDGELINE
- VF - POLYUREA (4" YELLOW) 10' SKIP
- VH - POLYUREA (4" YELLOW) SINGLE CENTER


PAVEMENT MARKING SYMBOLS



- UA - THERMOPLASTIC (LEFT TURN ARROW)
- UB - THERMOPLASTIC (RIGHT TURN ARROW)
- UC - THERMOPLASTIC (STRAIGHT ARROW)
- UE - THERMOPLASTIC (COMBO RIGHT/ STRAIGHT ARROW)
- UF - THERMOPLASTIC (COMBO LEFT/ RIGHT ARROW)
- UI - ALPHANUMERICAL CHARACTER (120 MIL)
- UT - THERMOPLASTIC (U-TURN ARROW)

PAVEMENT MARKER SYMBOLS

- MA - PERMANENT RAISED MARKER YELLOW & YELLOW
- MB - PERMANENT RAISED MARKER CRYSTAL & RED

K:\PAL_Roadway\01036392 - R-3822 and U-5725\Roadway\Proj\U5725_R3822_rdy_pmp_13.dgn 6/28/2018

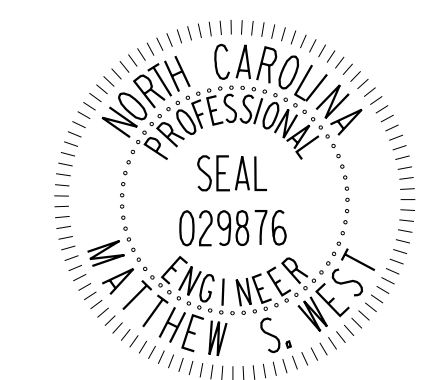TIP NO. U-5725R-3822	SHEET NO. PMP-14
APPROVED: <i>Matt West</i> AC21A1D079B425	DATE: 6/28/2018
	
DOCUMENT NOT CONSIDERED FINAL UNLESS ALL SIGNATURES COMPLETED	

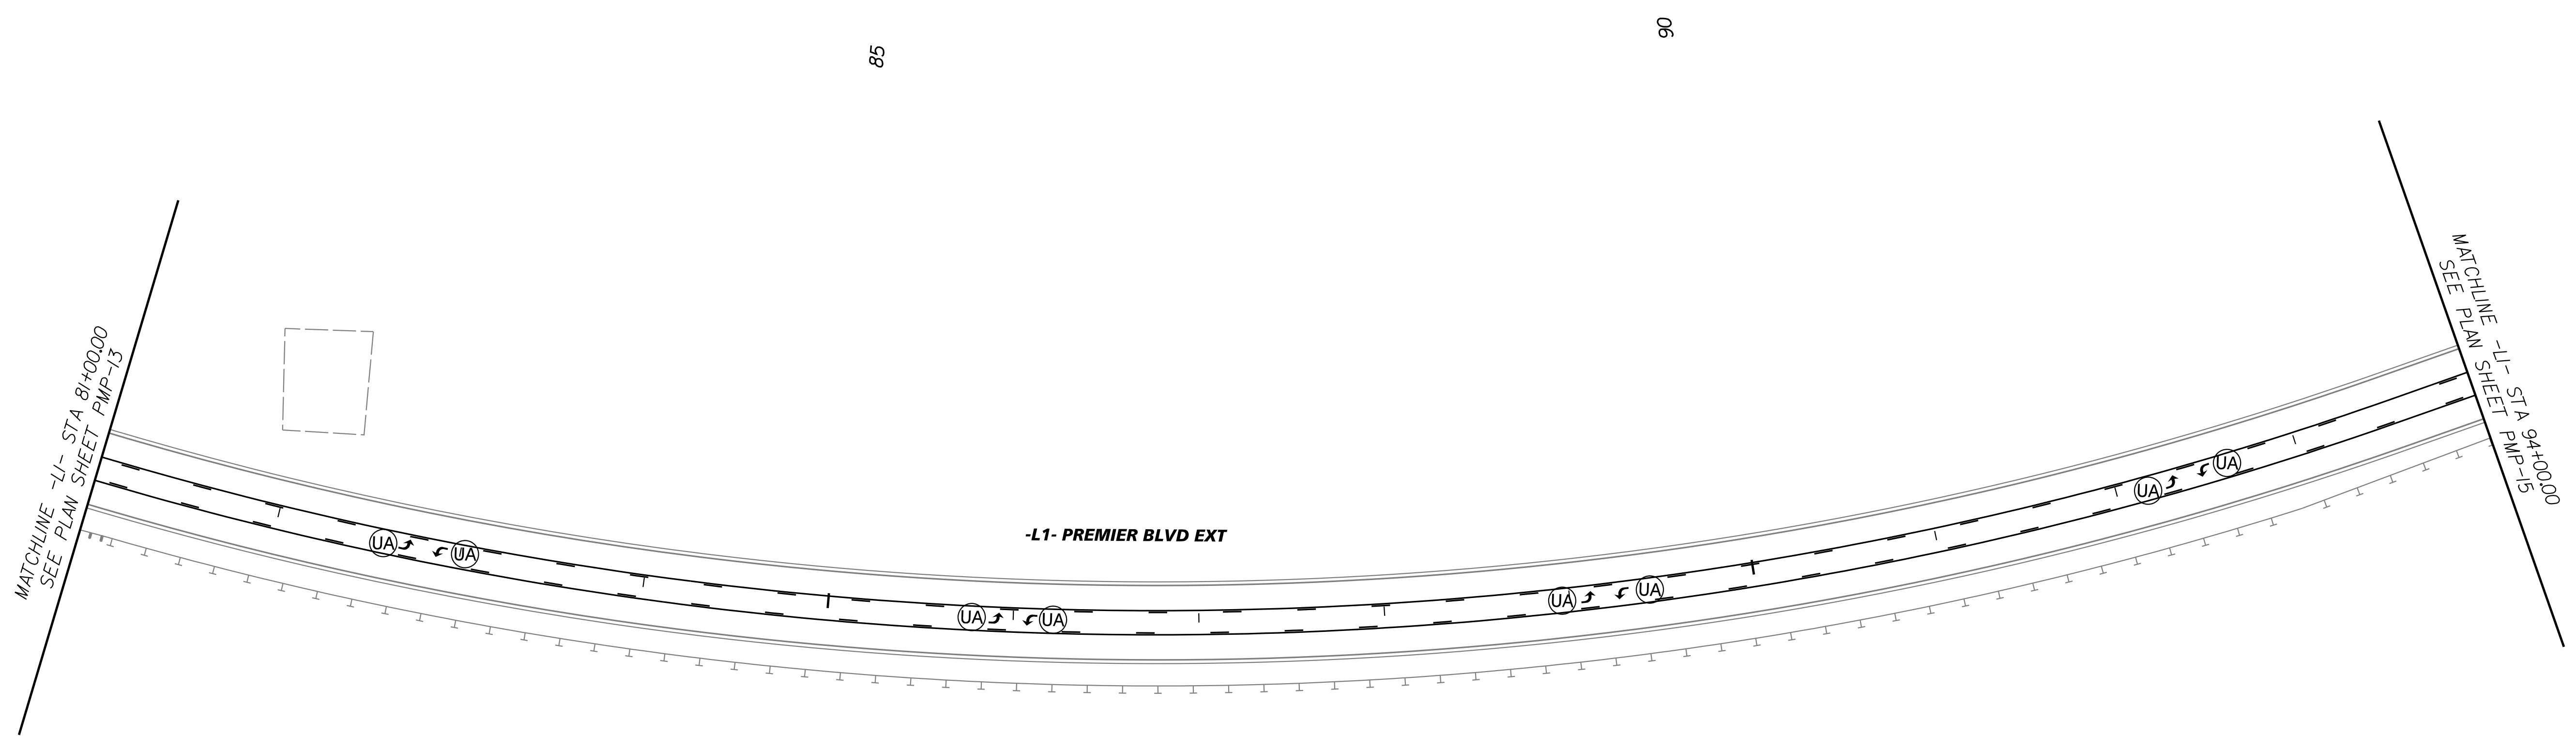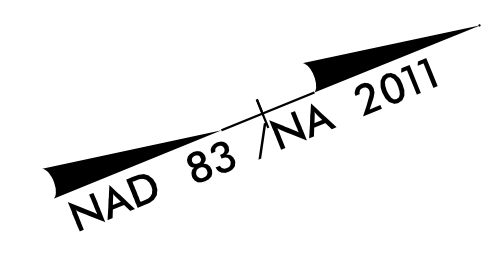

PAVEMENT MARKING LINES

TA - THERMOPLASTIC (4" WHITE, 90 MIL)	EDGE LINE
TB - THERMOPLASTIC (4" YELLOW, 90 MIL)	EDGE LINE
TC - THERMOPLASTIC (4" WHITE, 120 MIL)	10' SKIP
TD - THERMOPLASTIC (4" WHITE, 120 MIL)	3' X 9' MINISKIP
TE - THERMOPLASTIC (4" WHITE, 120 MIL)	SOLID LANE LINE
TF - THERMOPLASTIC (4" YELLOW, 120 MIL)	10' SKIP
TH - THERMOPLASTIC (4" YELLOW, 120 MIL)	SINGLE CENTER
TI - THERMOPLASTIC (4" YELLOW, 120 MIL)	DOUBLE CENTER LINE
TK - THERMOPLASTIC (6" WHITE, 120 MIL)	3' X 9' MINISKIP
TL - THERMOPLASTIC (6" WHITE, 120 MIL)	SOLID LANE LINE
TN - THERMOPLASTIC (8" WHITE, 90 MIL)	GORELINE
TP - THERMOPLASTIC (8" YELLOW, 90 MIL)	DIAGONAL
TU - THERMOPLASTIC (12" WHITE, 90 MIL)	DIAGONAL
T2 - THERMOPLASTIC (24" WHITE, 120 MIL)	STOPBAR
T8 - THERMOPLASTIC (4" WHITE, 120 MIL)	2' X 6' MINISKIP
T9 - THERMOPLASTIC (4" YELLOW, 120 MIL)	2' X 6' MINISKIP
VA - POLYUREA (4" WHITE)	EDGE LINE
VF - POLYUREA (4" YELLOW)	10' SKIP
VH - POLYUREA (4" YELLOW)	SINGLE CENTER


PAVEMENT MARKING SYMBOLS



UA - THERMOPLASTIC (LEFT TURN ARROW)
UB - THERMOPLASTIC (RIGHT TURN ARROW)
UC - THERMOPLASTIC (STRAIGHT ARROW)
UE - THERMOPLASTIC (COMBO RIGHT/ STRAIGHT ARROW)
UF - THERMOPLASTIC (COMBO LEFT/ RIGHT ARROW)
UI - ALPHANUMERICAL CHARACTER (120 MIL)
UT - THERMOPLASTIC (U-TURN ARROW)

PAVEMENT MARKER SYMBOLS

MA - PERMANENT RAISED MARKER	YELLOW & YELLOW
MB - PERMANENT RAISED MARKER	CRYSTAL & RED

K:\PAL_Roadway\01036392 - R-3822 and U-5725\Roadway\Proj\U5725_R3822_rdy_pmp_14.dgn
 6/28/2018

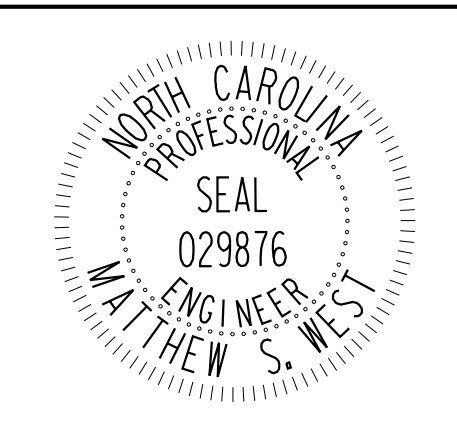TIP NO. U-5725R-3822	SHEET NO. PMP-15
APPROVED: <i>Matt West</i> DATE: 6/28/2018	
	
DOCUMENT NOT CONSIDERED FINAL UNLESS ALL SIGNATURES COMPLETED	

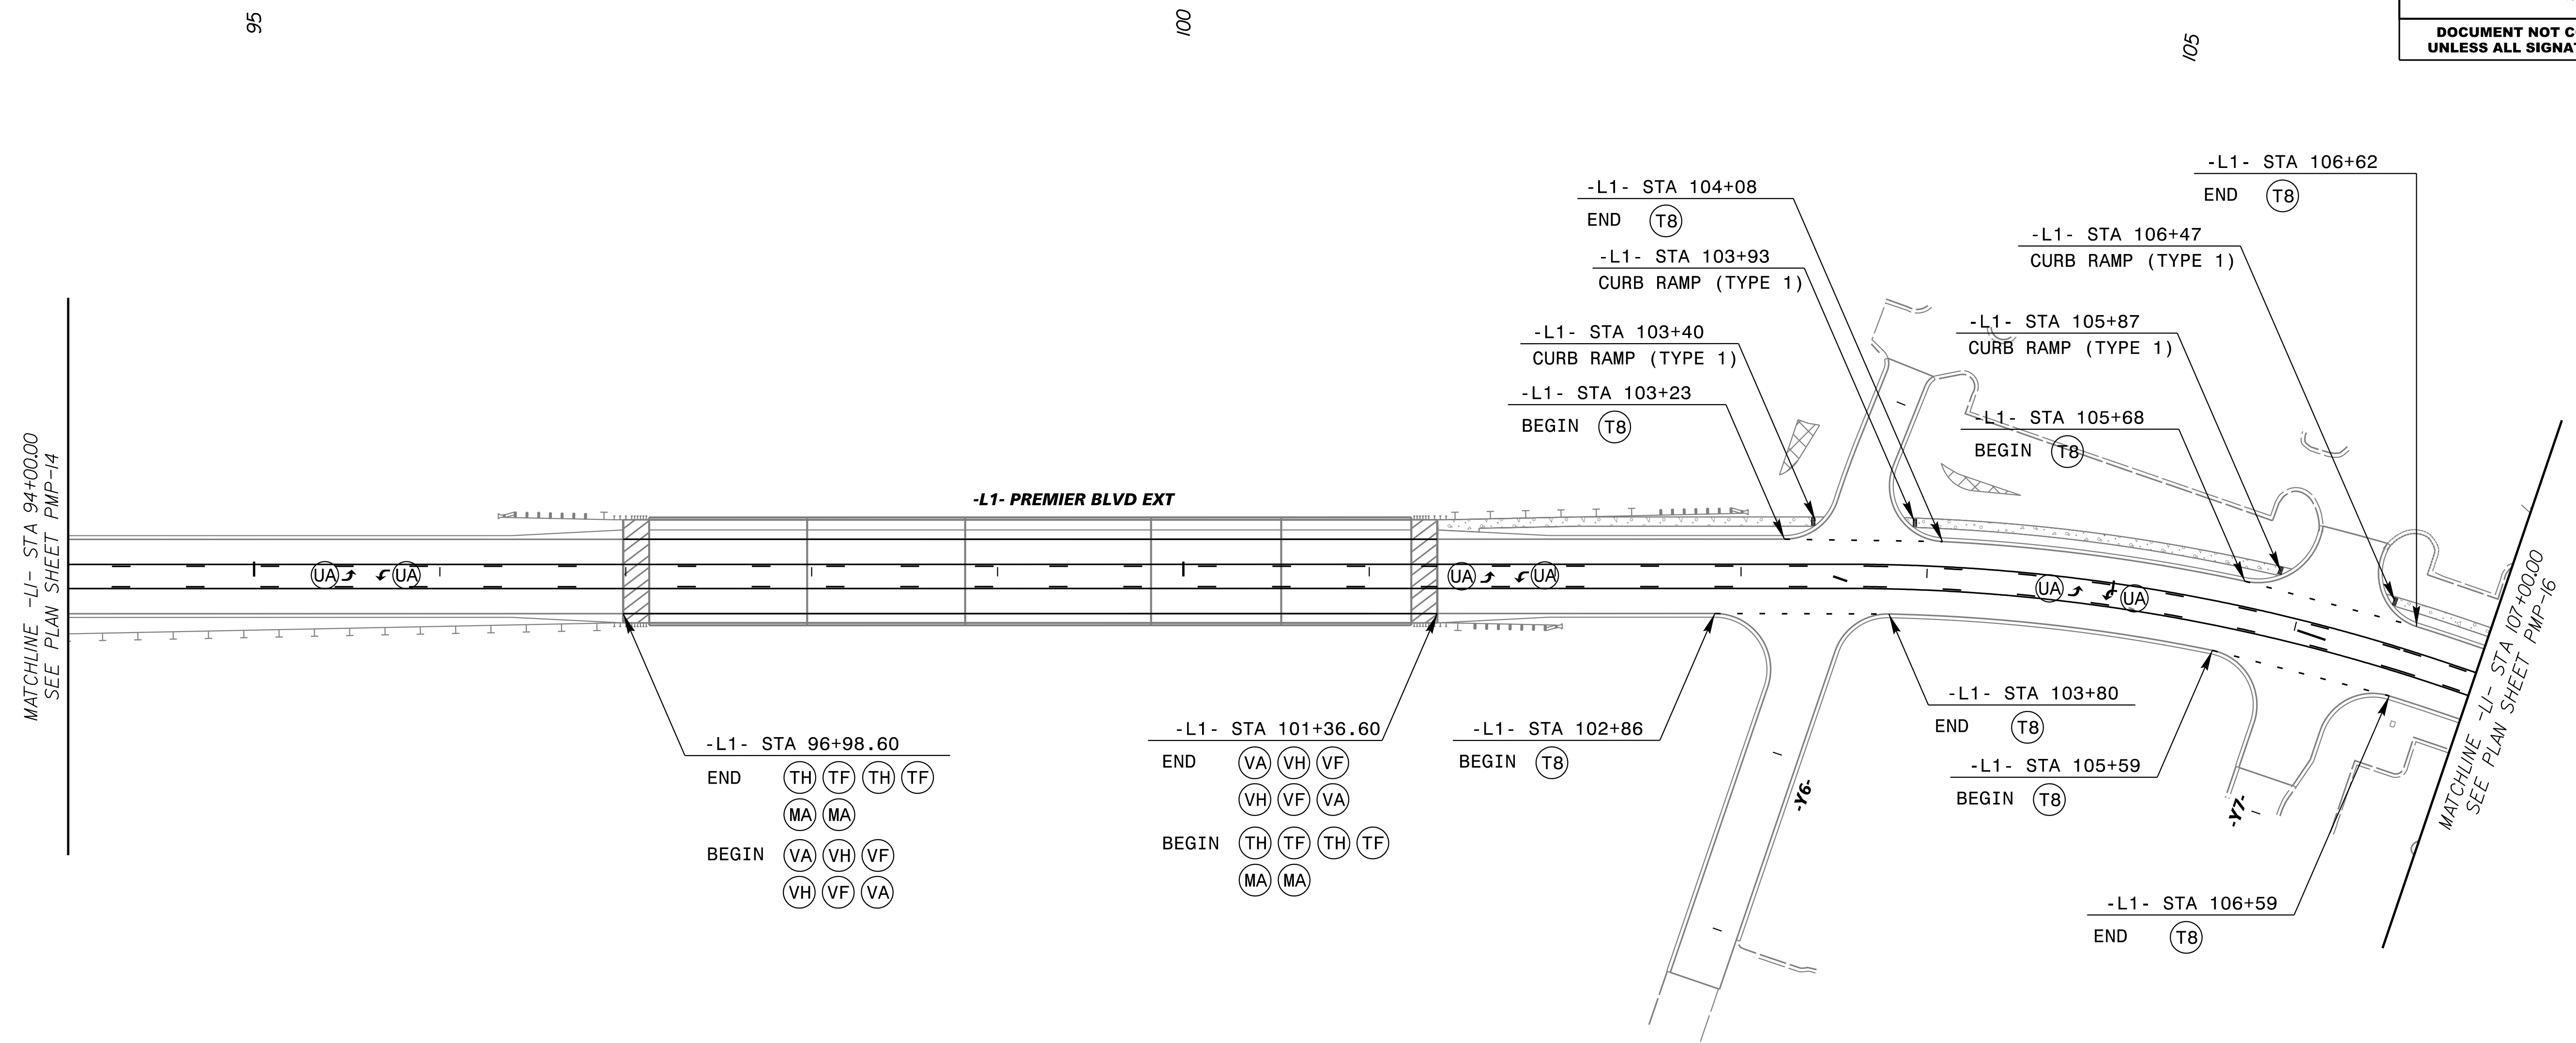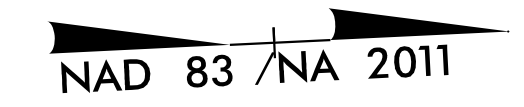

PAVEMENT MARKING LINES

- TA - THERMOPLASTIC (4" WHITE, 90 MIL) EDGELINE
- TB - THERMOPLASTIC (4" YELLOW, 90 MIL) EDGELINE
- TC - THERMOPLASTIC (4" WHITE, 120 MIL) 10' SKIP
- TD - THERMOPLASTIC (4" WHITE, 120 MIL) 3' X 9' MINISKIP
- TE - THERMOPLASTIC (4" WHITE, 120 MIL) SOLID LANE LINE
- TF - THERMOPLASTIC (4" YELLOW, 120 MIL) 10' SKIP
- TH - THERMOPLASTIC (4" YELLOW, 120 MIL) SINGLE CENTER
- TI - THERMOPLASTIC (4" YELLOW, 120 MIL) DOUBLE CENTER LINE
- TK - THERMOPLASTIC (6" WHITE, 120 MIL) 3' X 9' MINISKIP
- TL - THERMOPLASTIC (6" WHITE, 120 MIL) SOLID LANE LINE
- TN - THERMOPLASTIC (8" WHITE, 90 MIL) GORELINE
- TP - THERMOPLASTIC (8" YELLOW, 90 MIL) DIAGONAL
- TU - THERMOPLASTIC (12" WHITE, 90 MIL) DIAGONAL
- T2 - THERMOPLASTIC (24" WHITE, 120 MIL) STOPBAR
- T8 - THERMOPLASTIC (4" WHITE, 120 MIL) 2' X 6' MINISKIP
- T9 - THERMOPLASTIC (4" YELLOW, 120 MIL) 2' X 6' MINISKIP
- VA - POLYUREA (4" WHITE) EDGELINE
- VF - POLYUREA (4" YELLOW) 10' SKIP
- VH - POLYUREA (4" YELLOW) SINGLE CENTER


PAVEMENT MARKING SYMBOLS



- UA - THERMOPLASTIC (LEFT TURN ARROW)
- UB - THERMOPLASTIC (RIGHT TURN ARROW)
- UC - THERMOPLASTIC (STRAIGHT ARROW)
- UE - THERMOPLASTIC (COMBO RIGHT/ STRAIGHT ARROW)
- UF - THERMOPLASTIC (COMBO LEFT/ RIGHT ARROW)
- UI - ALPHANUMERICAL CHARACTER (120 MIL)
- UT - THERMOPLASTIC (U-TURN ARROW)

PAVEMENT MARKER SYMBOLS

- MA - PERMANENT RAISED MARKER YELLOW & YELLOW
- MB - PERMANENT RAISED MARKER CRYSTAL & RED

K:\PAL_Roadway\01036392 - R-3822 and U-5725\Roadway\Proj\U5725_R3822_rdy_pmp_15.dgn 6/28/2018

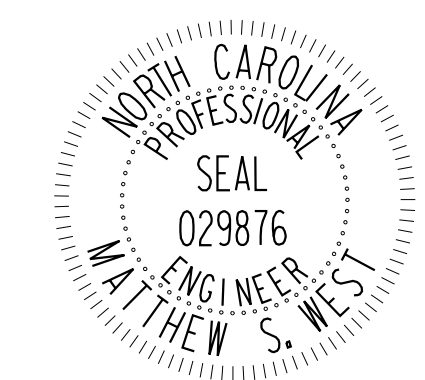TIP NO. U-5725R-3822	SHEET NO. PMP-16
APPROVED: <i>Matthew West</i> <small>DocuSigned by: Matthew West 6271A1D07968425</small>	
DATE: 6/28/2018	
SEAL	
	
DOCUMENT NOT CONSIDERED FINAL UNLESS ALL SIGNATURES COMPLETED	

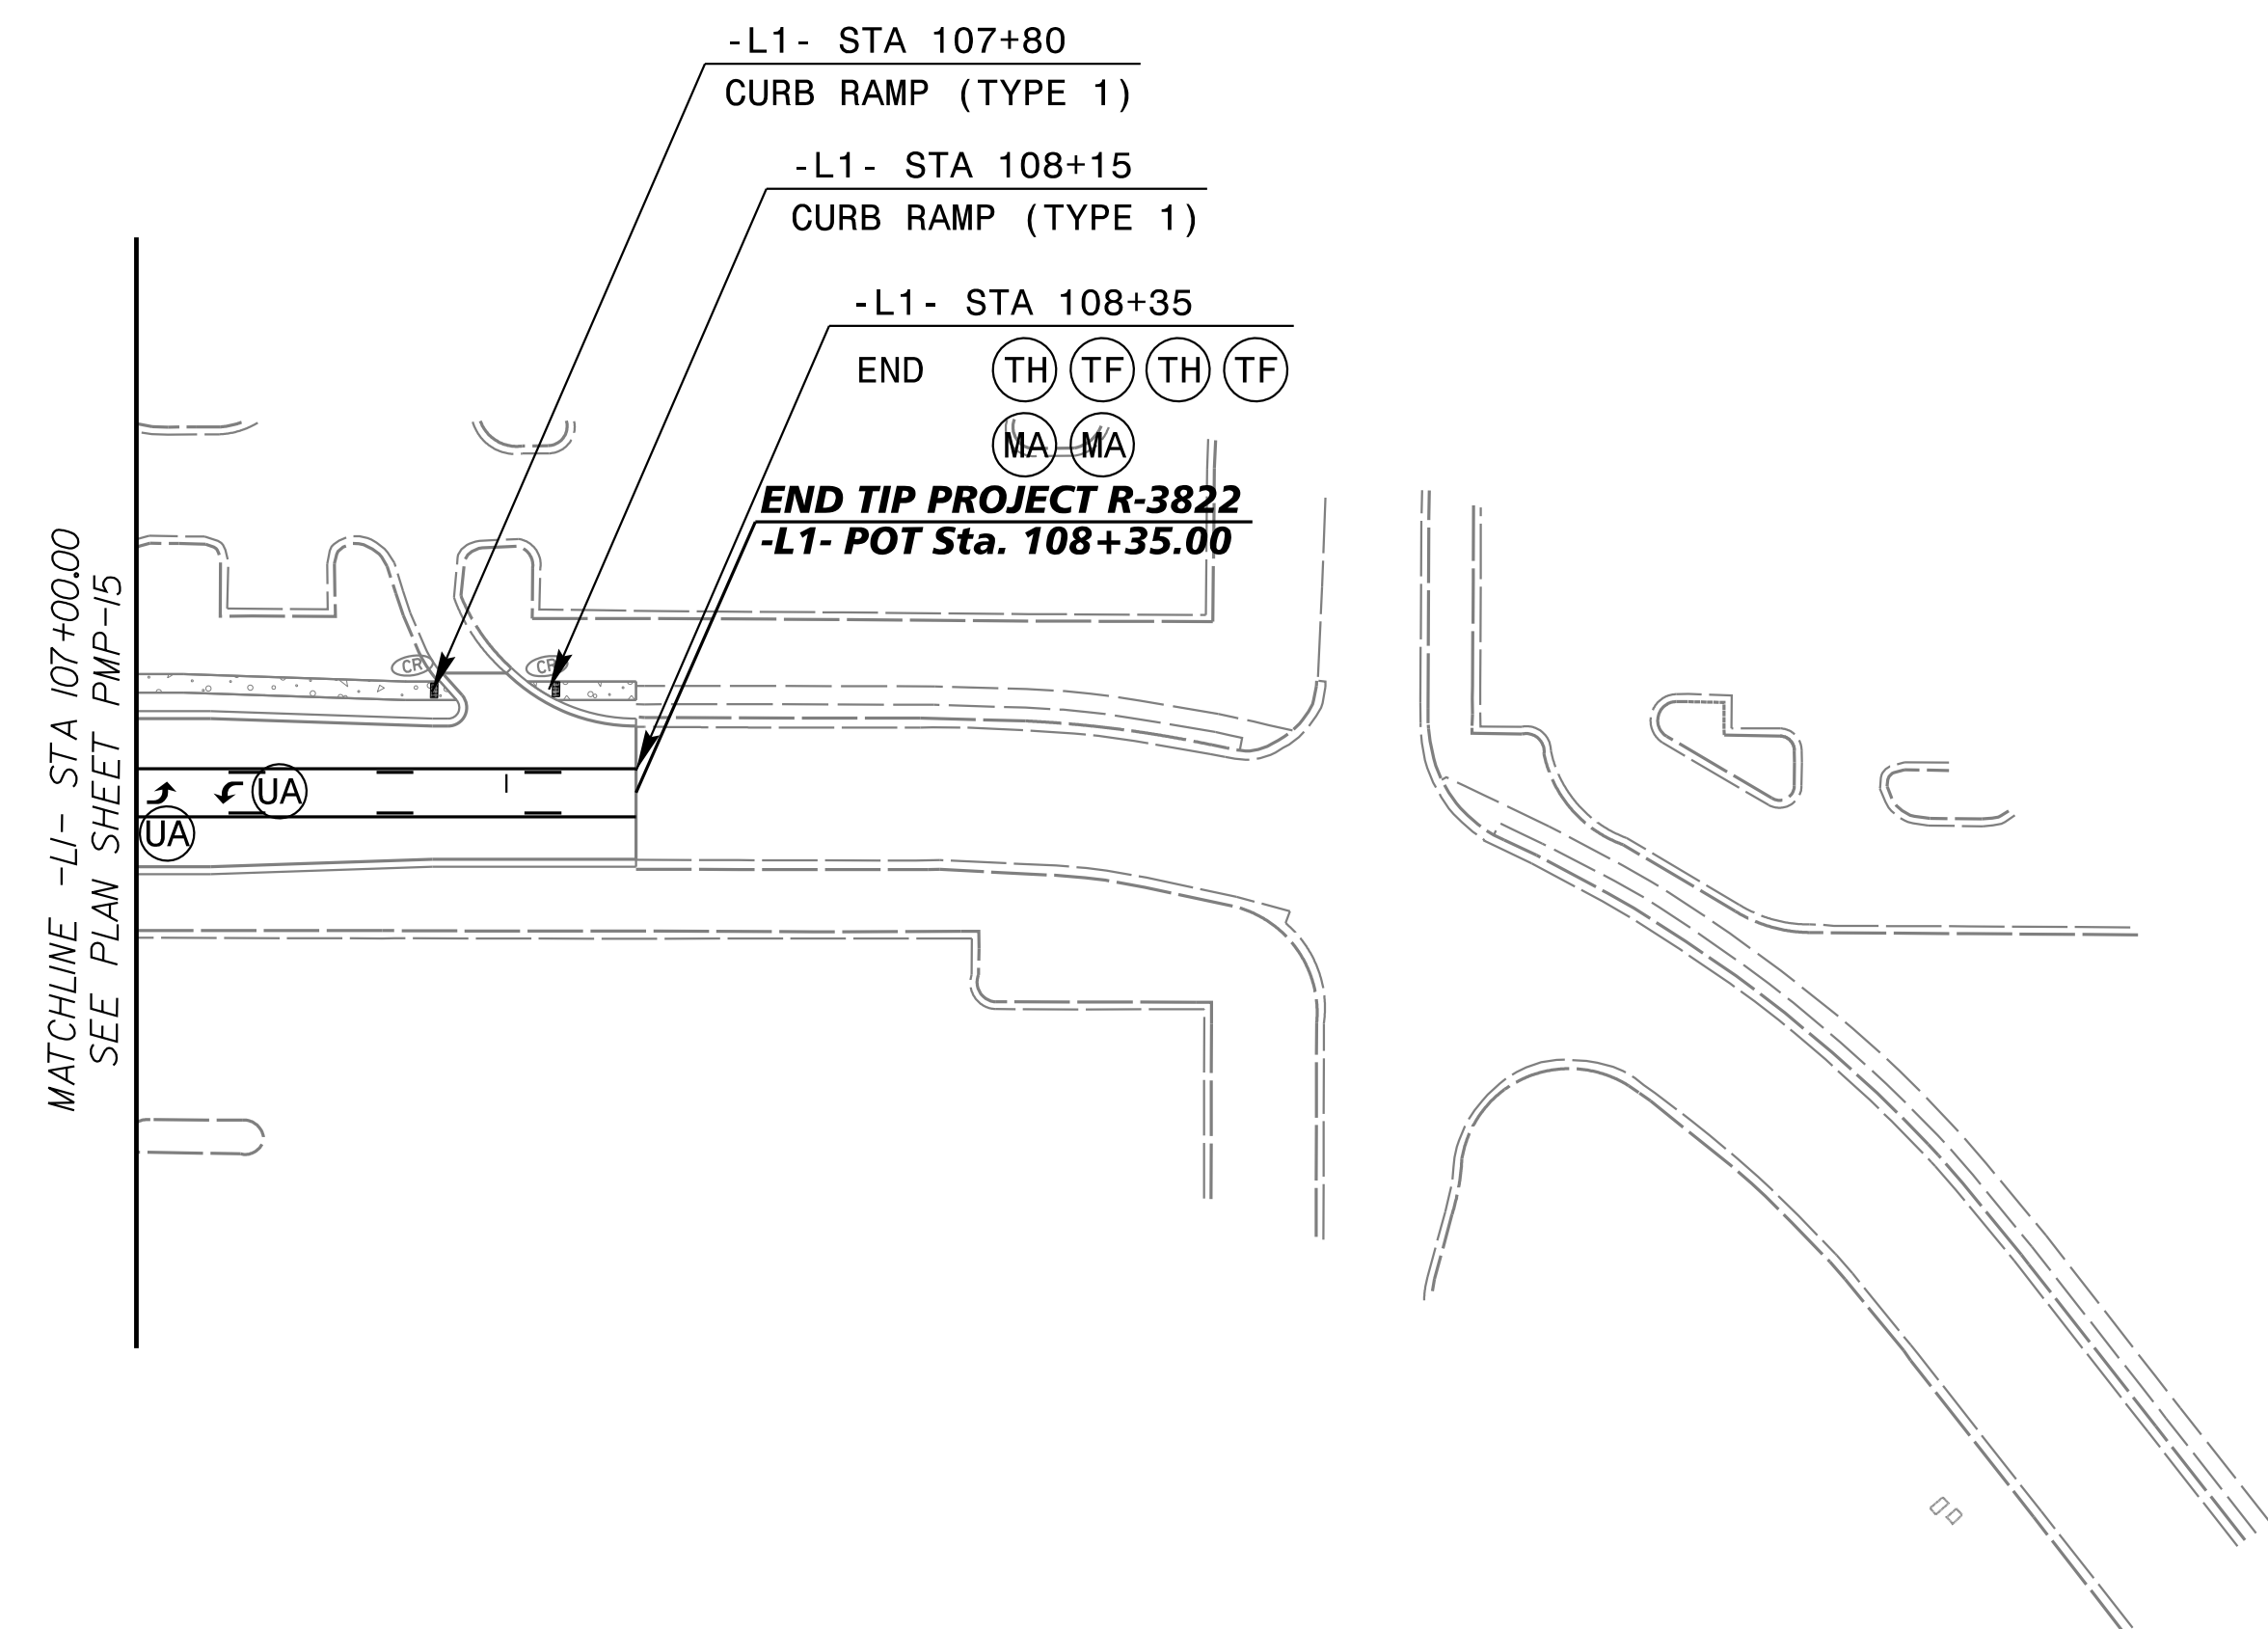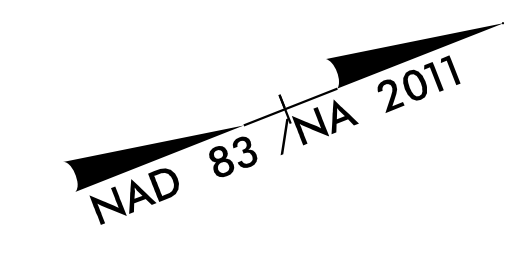

PAVEMENT MARKING LINES

TA - THERMOPLASTIC (4" WHITE, 90 MIL)	EDGE LINE
TB - THERMOPLASTIC (4" YELLOW, 90 MIL)	EDGE LINE
TC - THERMOPLASTIC (4" WHITE, 120 MIL)	10' SKIP
TD - THERMOPLASTIC (4" WHITE, 120 MIL)	3' X 9' MINISKIP
TE - THERMOPLASTIC (4" WHITE, 120 MIL)	SOLID LANE LINE
TF - THERMOPLASTIC (4" YELLOW, 120 MIL)	10' SKIP
TH - THERMOPLASTIC (4" YELLOW, 120 MIL)	SINGLE CENTER
TI - THERMOPLASTIC (4" YELLOW, 120 MIL)	DOUBLE CENTER LINE
TK - THERMOPLASTIC (6" WHITE, 120 MIL)	3' X 9' MINISKIP
TL - THERMOPLASTIC (6" WHITE, 120 MIL)	SOLID LANE LINE
TN - THERMOPLASTIC (8" WHITE, 90 MIL)	GORE LINE
TP - THERMOPLASTIC (8" YELLOW, 90 MIL)	DIAGONAL
TU - THERMOPLASTIC (12" WHITE, 90 MIL)	DIAGONAL
T2 - THERMOPLASTIC (24" WHITE, 120 MIL)	STOP BAR
T8 - THERMOPLASTIC (4" WHITE, 120 MIL)	2' X 6' MINISKIP
T9 - THERMOPLASTIC (4" YELLOW, 120 MIL)	2' X 6' MINISKIP
VA - POLYUREA (4" WHITE)	EDGE LINE
VF - POLYUREA (4" YELLOW)	10' SKIP
VH - POLYUREA (4" YELLOW)	SINGLE CENTER

PAVEMENT MARKING SYMBOLS



UA - THERMOPLASTIC (LEFT TURN ARROW)
UB - THERMOPLASTIC (RIGHT TURN ARROW)
UC - THERMOPLASTIC (STRAIGHT ARROW)
UE - THERMOPLASTIC (COMBO RIGHT/ STRAIGHT ARROW)
UF - THERMOPLASTIC (COMBO LEFT/ RIGHT ARROW)
UI - ALPHANUMERICAL CHARACTER (120 MIL)
UT - THERMOPLASTIC (U-TURN ARROW)

PAVEMENT MARKER SYMBOLS

MA - PERMANENT RAISED MARKER	YELLOW & YELLOW
MB - PERMANENT RAISED MARKER	CRYSTAL & RED

K:\PAL_Roadway\01036392 - R-3822 and U-5725\Roadway\Proj\U5725_R3822_rdy_pmp_16.dgn
 6/28/2018

TIP NO. U-5725R-3822	SHEET NO. PMP-17
APPROVED: <i>Matthew West</i> DATE: 6/28/2018	
DOCUMENT NOT CONSIDERED FINAL UNLESS ALL SIGNATURES COMPLETED	

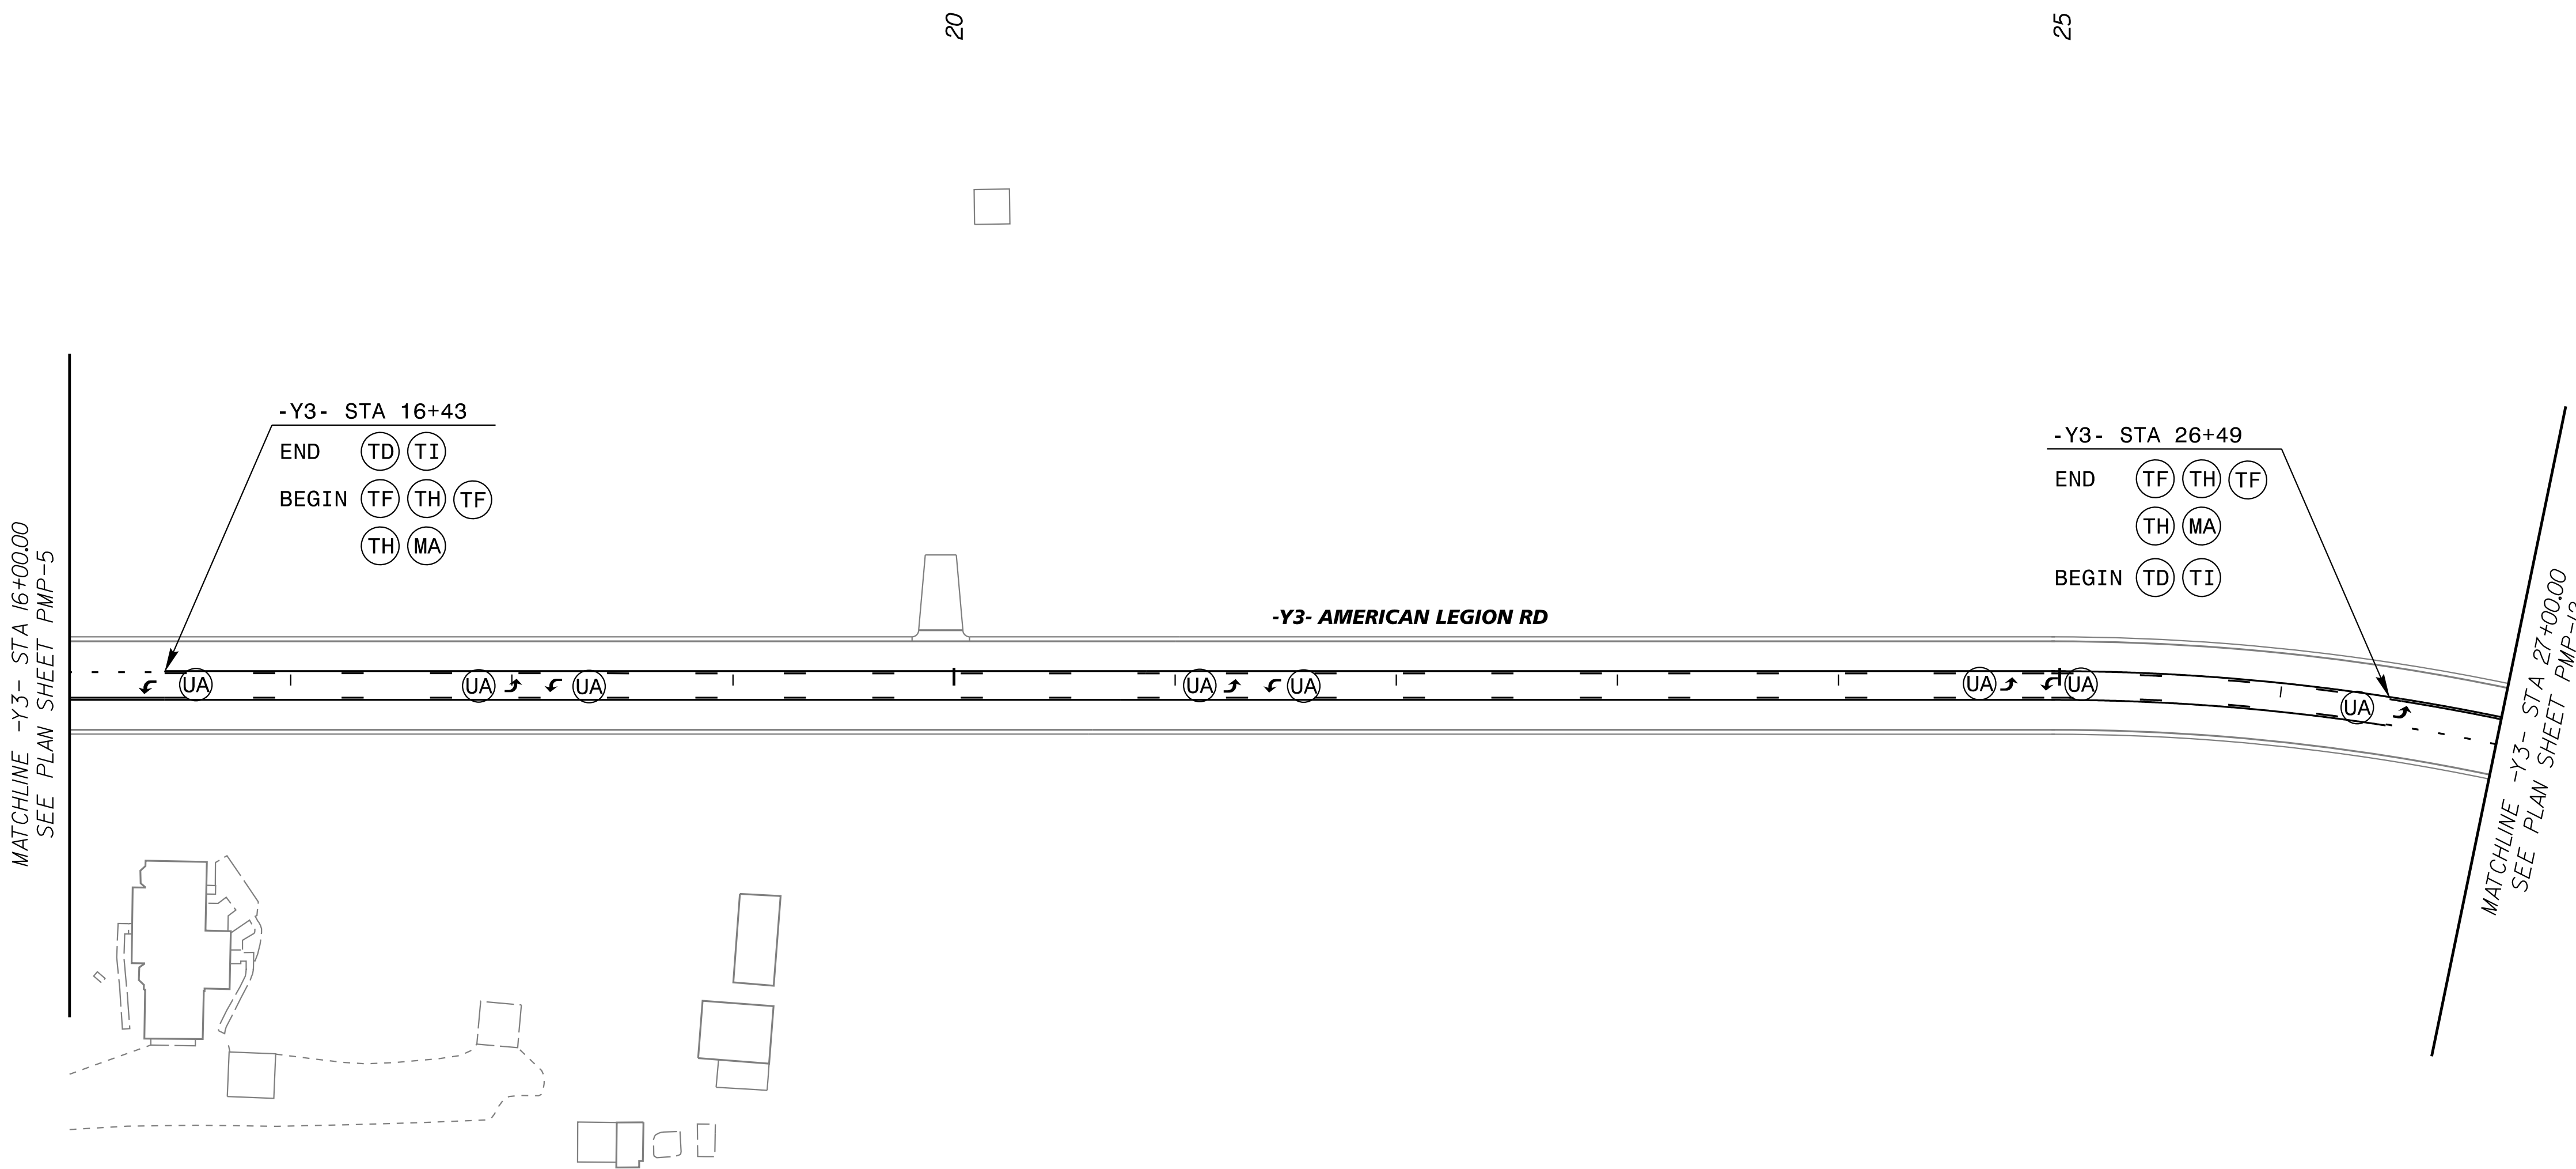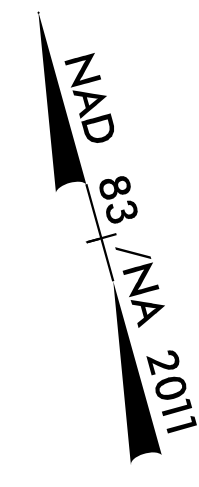

PAVEMENT MARKING LINES

- TA - THERMOPLASTIC (4" WHITE, 90 MIL) EDGELINE
- TB - THERMOPLASTIC (4" YELLOW, 90 MIL) EDGELINE
- TC - THERMOPLASTIC (4" WHITE, 120 MIL) 10' SKIP
- TD - THERMOPLASTIC (4" WHITE, 120 MIL) 3' X 9' MINISKIP
- TE - THERMOPLASTIC (4" WHITE, 120 MIL) SOLID LANE LINE
- TF - THERMOPLASTIC (4" YELLOW, 120 MIL) 10' SKIP
- TH - THERMOPLASTIC (4" YELLOW, 120 MIL) SINGLE CENTER
- TI - THERMOPLASTIC (4" YELLOW, 120 MIL) DOUBLE CENTER LINE
- TK - THERMOPLASTIC (6" WHITE, 120 MIL) 3' X 9' MINISKIP
- TL - THERMOPLASTIC (6" WHITE, 120 MIL) SOLID LANE LINE
- TN - THERMOPLASTIC (8" WHITE, 90 MIL) GORELINE
- TP - THERMOPLASTIC (8" YELLOW, 90 MIL) DIAGONAL
- TU - THERMOPLASTIC (12" WHITE, 90 MIL) DIAGONAL
- T2 - THERMOPLASTIC (24" WHITE, 120 MIL) STOPBAR
- T8 - THERMOPLASTIC (4" WHITE, 120 MIL) 2' X 6' MINISKIP
- T9 - THERMOPLASTIC (4" YELLOW, 120 MIL) 2' X 6' MINISKIP
- VA - POLYUREA (4" WHITE) EDGELINE
- VF - POLYUREA (4" YELLOW) 10' SKIP
- VH - POLYUREA (4" YELLOW) SINGLE CENTER

PAVEMENT MARKING SYMBOLS

- UA - THERMOPLASTIC (LEFT TURN ARROW)
- UB - THERMOPLASTIC (RIGHT TURN ARROW)
- UC - THERMOPLASTIC (STRAIGHT ARROW)
- UE - THERMOPLASTIC (COMBO RIGHT/ STRAIGHT ARROW)
- UF - THERMOPLASTIC (COMBO LEFT/ RIGHT ARROW)
- UI - ALPHANUMERICAL CHARACTER (120 MIL)
- UT - THERMOPLASTIC (U-TURN ARROW)

PAVEMENT MARKER SYMBOLS

- MA - PERMANENT RAISED MARKER YELLOW & YELLOW
- MB - PERMANENT RAISED MARKER CRYSTAL & RED

K:\PAL_Roadway\01036392 - R-3822 and U-5725\Roadway\Proj\U5725_R3822_rdy_pmp_17.dgn 6/28/2018