



**This electronic collection of documents is provided  
for the convenience of the user  
and is Not a Certified Document –**

**The documents contained herein were originally issued  
and sealed by the individuals whose names and license  
numbers appear on each page, on the dates appearing  
with their signature on that page.**

**This file or an individual page  
shall not be considered a certified document.**

TIP NO. U-5725R-3822	SHEET NO. SIGN-1
APPROVED:  6/28/2018	
DATE: 6/28/2018	
SEAL 	
DOCUMENT NOT CONSIDERED FINAL UNLESS ALL SIGNATURES COMPLETED	

**STATE OF NORTH CAROLINA  
DEPARTMENT OF TRANSPORTATION**

**SIGNING PLAN  
HALIFAX COUNTY**

**LOCATION: NC-125 FROM I-95 TO OLD FARM ROAD SOUTH, SR 1627 (THREE  
BRIDGES ROAD) FROM NC-125 TO PREMIER BOULEVARD**

**ROADWAY STANDARD DRAWING**

THE FOLLOWING ROADWAY STANDARDS AS APPEAR IN "ROADWAY STANDARD DRAWINGS" - PROJECT SERVICES UNIT - N.C. DEPARTMENT OF TRANSPORTATION - RALEIGH, N.C., DATED JANUARY 2018 ARE APPLICABLE TO THIS PROJECT AND BY REFERENCE HEREBY ARE CONSIDERED A PART OF THESE PLANS:

STD. NO.	TITLE
903.10	GROUND MOUNTED SIGN SUPPORTS
904.10	ORIENTATION OF GROUND MOUNTED SIGNS
904.50	MOUNTING OF TYPE 'D', 'E' AND 'F' SIGNS ON 'U' CHANNEL POSTS
1264.01	OBJECT MARKERS - TYPES
1264.02	OBJECT MARKERS - INSTALLATION

**SUMMARY OF QUANTITIES**

ITEM NO.		ITEM DESCRIPTION	QUANTITY	UNIT
DESC. NO.	SECT. NO.			
4025000000	901	CONTRACTOR FURNISHED, TYPE D SIGN	7	S.F.
4025000000	901	CONTRACTOR FURNISHED, TYPE E SIGN	472	S.F.
4025000000	901	CONTRACTOR FURNISHED, TYPE F SIGN	90	S.F.
4072000000	903	SUPPORTS, 3 LB STEEL U-CHANNEL	1395	L.F.
4096000000	904	SIGN ERECTION, TYPE D	1	EA.
4102000000	904	SIGN ERECTION, TYPE E	60	EA.
4108000000	904	SIGN ERECTION, TYPE F	8	EA.
4116100000	904	SIGN ERECTION, RELOCATE TYPE D (GROUND MOUNTED)	10	EA.
4155000000	907	DISPOSAL OF SIGN SYSTEM, U-CHANNEL	30	EA.
4158000000	907	DISPOSAL OF SIGN SYSTEM, WOOD	3	EA.
4192000000	907	DISPOSAL OF SUPPORT, U-CHANNEL	10	EA.
4915000000	1264	7' U-CHANNEL POSTS	6	EA.
4955000000	1264	OBJECT MARKERS (END OF ROAD)	3	EA.
4957000000	1264	OBJECT MARKERS (TYPE 3)	3	EA.

**GENERAL NOTES**


- SIGNS FURNISHED BY STATE
- IF REMOVAL OR RELOCATION OF SIGNS ON PRIVATE STREET (NON-STATE MAINTAINED) IS REQUIRED DUE TO CONSTRUCTION, THE CONTRACTOR SHALL INFORM THE ENGINEER. THE WORK WILL BE COMPLETED BY OTHERS.
- WHEN NOT STATIONED OR DIMENSIONED ON PLANS, ALL 'E' AND 'F' SIGNS SHALL BE FIELD LOCATED BY THE ENGINEER.
- WHEN EXISTING SIGNS ARE REMOVED AND INSTALLED ON NEW SUPPORTS, THE RE-ERECTION SHALL IMMEDIATELY FOLLOW THE REMOVAL.
- THE BACKGROUND FOR TYPE E & F SIGNS SHALL BE TYPE C REFLECTIVE SHEETING.
- SEE ROADWAY PLANS FOR GUARD/GUIDE RAIL DETAILS.

**INDEX**

SHEET NO.	DESCRIPTION
SIGN-1	TITLE SHEET
SIGN-2	D, E AND F SIGNS
SIGN-3 THRU SIGN-18	SIGNING PLAN SHEETS

**PLAN REVIEWED BY: N.C.D.O.T. SIGNING AND DELINEATION UNIT**

A.I. ALQUDWAH, P.E.	SIGNING & DELINEATION REGIONAL ENGINEER
D.M. EATON, P.E.	SIGNING & DELINEATION PROJECT DESIGN ENGINEER

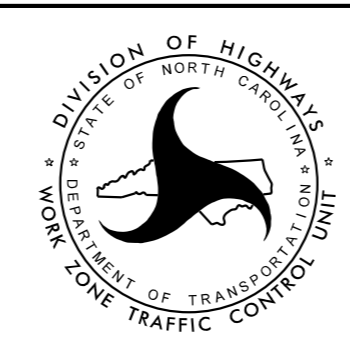

**PLAN PREPARED BY: Kimley-Horn and Associates**

MATT WEST, P.E.	PROJECT DESIGN ENGINEER
MITCH MAGEE, E.I.T.	DESIGNER




\$FILEL\$

6/28/2018

**CONTRACT: C204149 T.I.P.: U-5725/R-3822**


TIP NO. U-5725/R-3822	SHEET NO. SIGN-2
APPROVED:  6/28/2018	
DATE: 6/28/2018	
SEAL 	
DOCUMENT NOT CONSIDERED FINAL UNLESS ALL SIGNATURES COMPLETED	

401 QUANTITY REQ'D 11

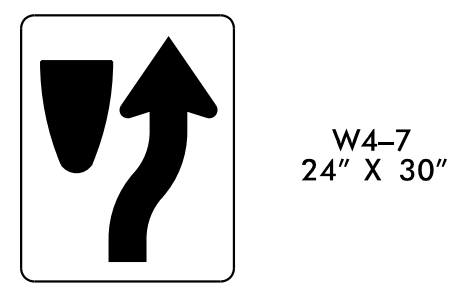


ONE "U" POST PER SIGN

402 QUANTITY REQ'D 11

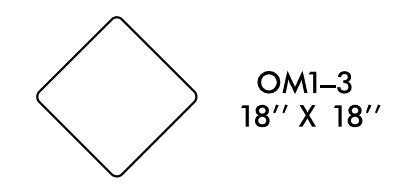


MOUNTED BELOW SIGN 401  
IN 11 INSTALLATIONS

403 QUANTITY REQ'D 7

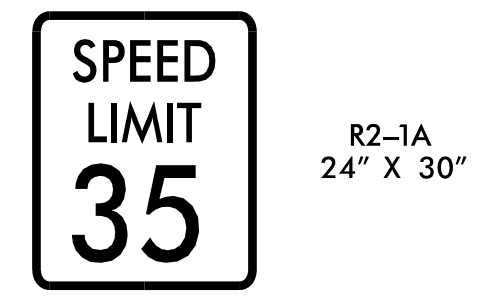

ONE "U" POST PER SIGN

404 QUANTITY REQ'D 13

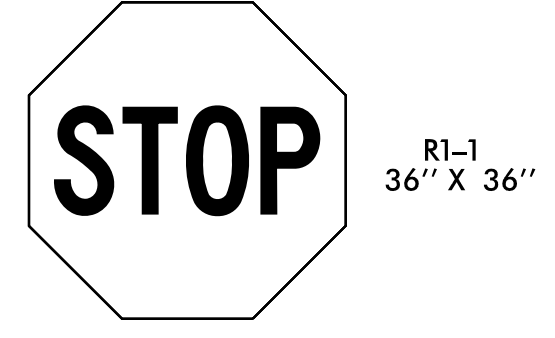


ONE "U" POST PER SIGN

421 QUANTITY REQ'D 1




MOUNTED WITH SIGN 401  
IN 1 INSTALLATION

422 QUANTITY REQ'D 1

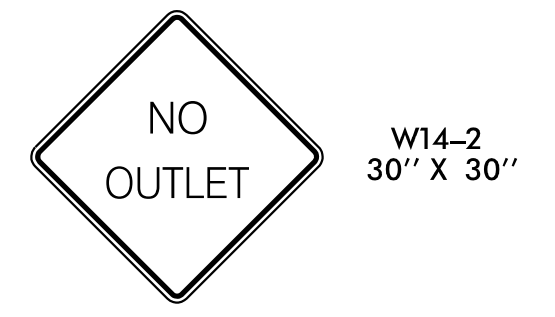


ONE "U" POST PER SIGN

405 QUANTITY REQ'D 7

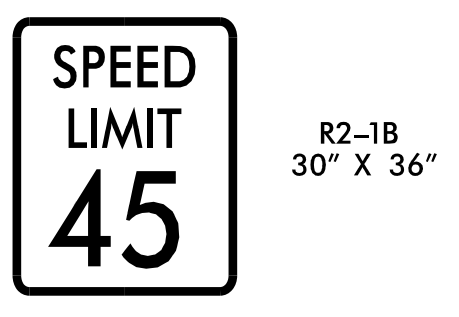


ONE "U" POST PER SIGN

406 QUANTITY REQ'D 1

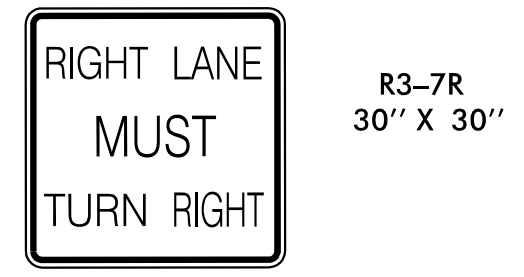

ONE "U" POST PER SIGN

407 QUANTITY REQ'D 6

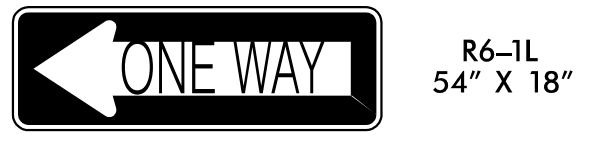

MOUNTED WITH SIGN 404  
IN 2 INSTALLATIONS

TWO "U" POSTS PER SIGN


408 QUANTITY REQ'D 6



MOUNTED WITH SIGN 404  
IN 3 INSTALLATIONS


TWO "U" POSTS PER SIGN

501 QUANTITY REQ'D 2

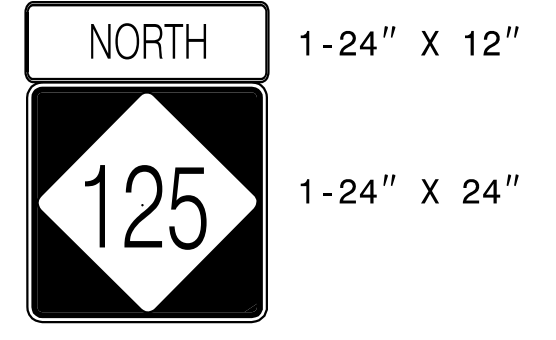


ONE "U" POST PER SIGN

502 QUANTITY REQ'D 1

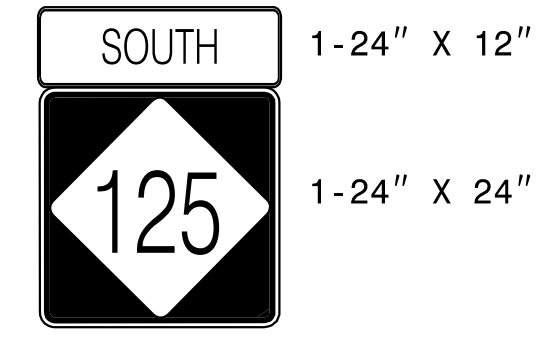


ONE "U" POST PER SIGN

503 QUANTITY REQ'D 1

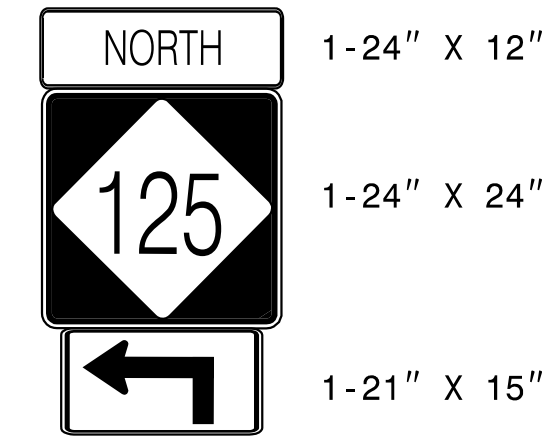

ONE "U" POST PER SIGN

409 QUANTITY REQ'D 4

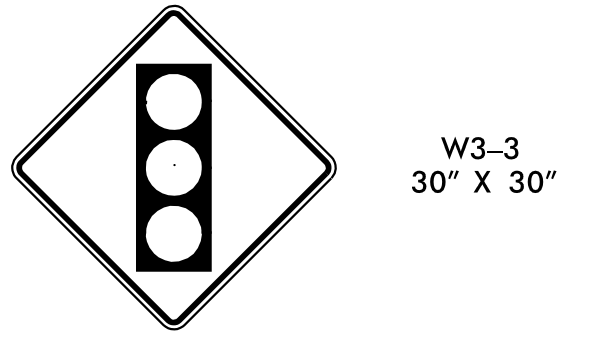


ONE "U" POST PER SIGN

410 QUANTITY REQ'D 2




MOUNTED BELOW SIGN 409  
IN 2 INSTALLATIONS

411 QUANTITY REQ'D 1

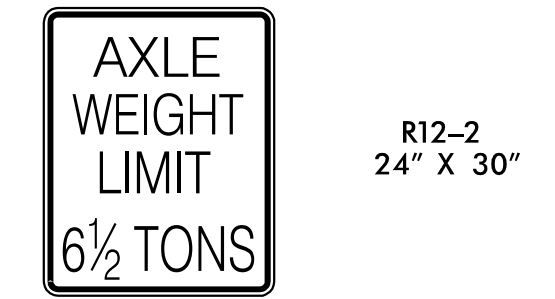


ONE "U" POST PER SIGN

412 QUANTITY REQ'D 1

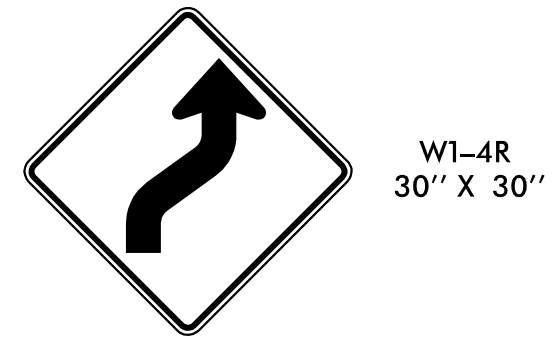


ONE "U" POST PER SIGN

504 QUANTITY REQ'D 1

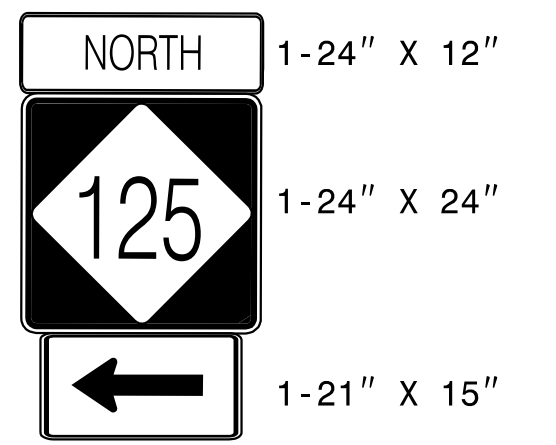


ONE "U" POST PER SIGN

505 QUANTITY REQ'D 1

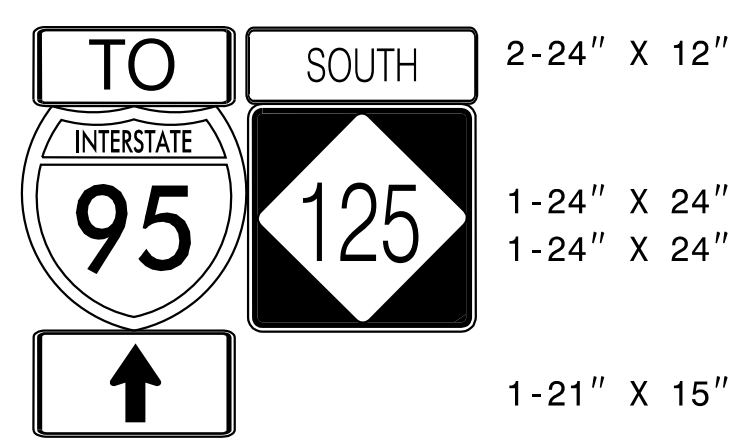


TWO "U" POSTS PER SIGN

506 QUANTITY REQ'D 1

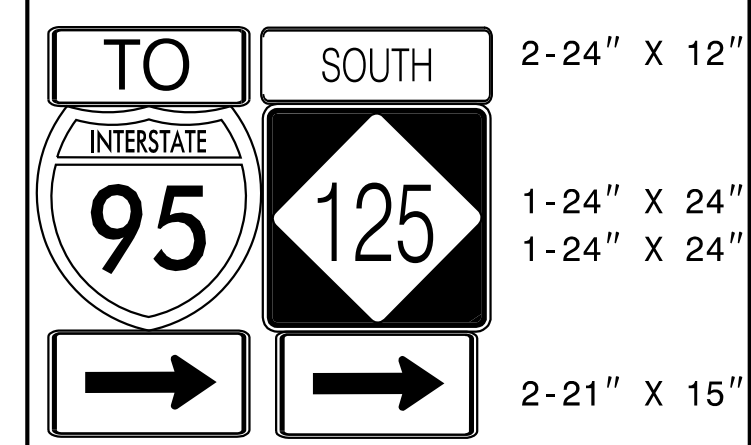

TWO "U" POSTS PER SIGN

413 QUANTITY REQ'D 1

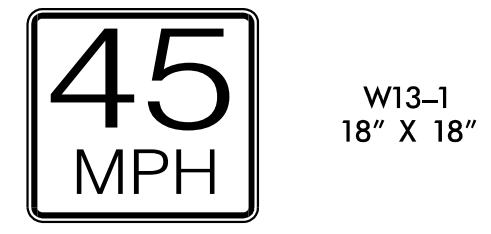


MOUNTED BELOW SIGN 412  
IN 1 INSTALLATIONS

414 QUANTITY REQ'D 3




ONE "U" POST PER SIGN

415 QUANTITY REQ'D 3

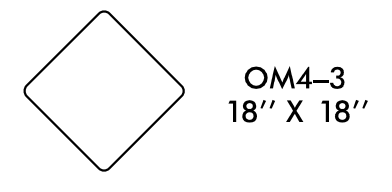


ONE 7 "U" POST PER SIGN

416 QUANTITY REQ'D 1

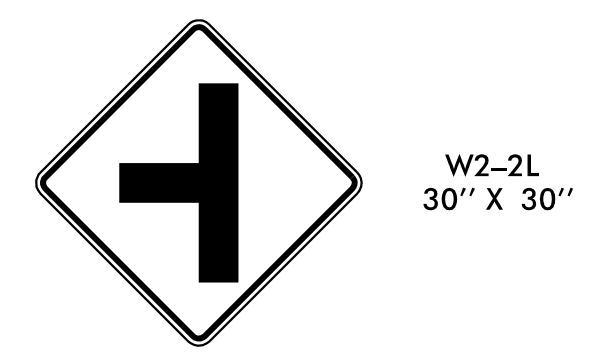


ONE "U" POST PER SIGN

507 QUANTITY REQ'D 1

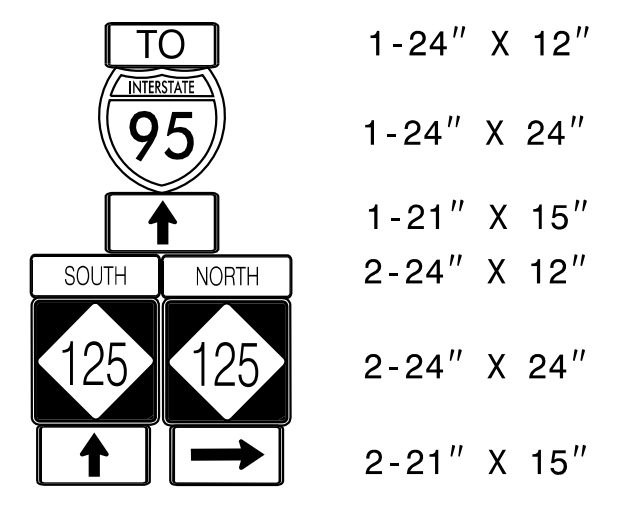


TWO "U" POSTS PER SIGN

301 QUANTITY REQ'D 1

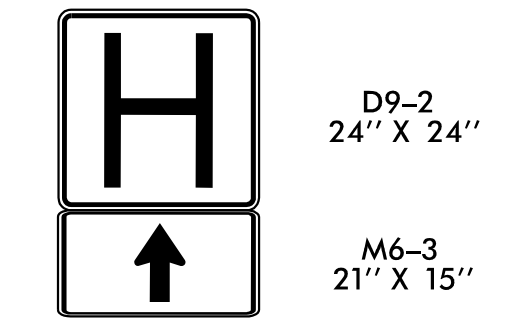


ONE "U" POST PER SIGN

417 QUANTITY REQ'D 1

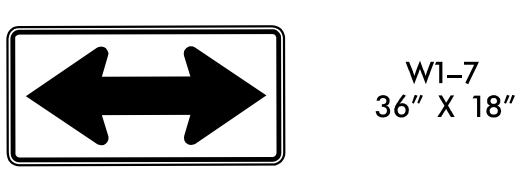


ONE "U" POST PER SIGN

418 QUANTITY REQ'D 1

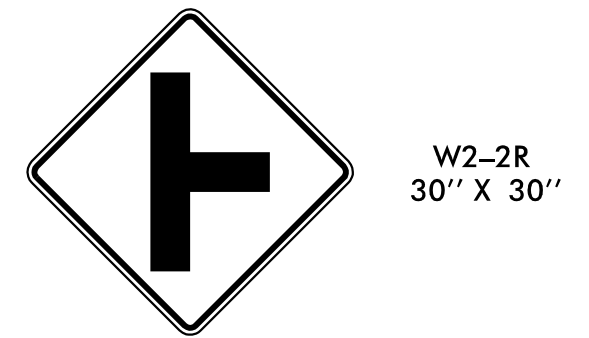


ONE "U" POST PER SIGN

419 QUANTITY REQ'D 2

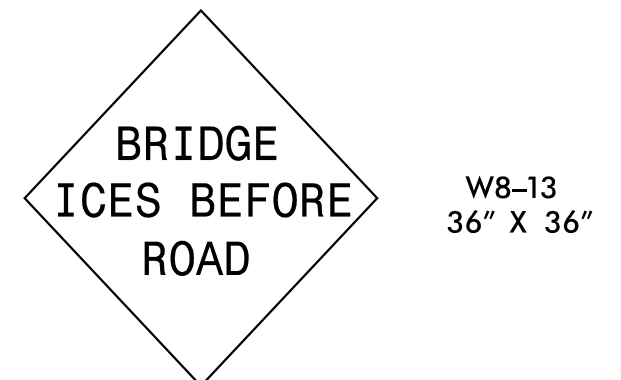

ONE "U" POST PER SIGN

420 QUANTITY REQ'D 2

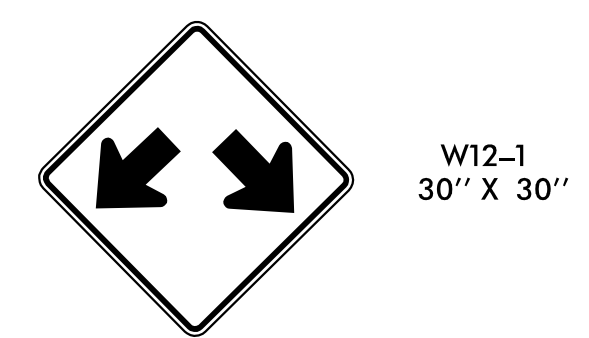


ONE "U" POST PER SIGN

**Kimley»Horn** TYPE "D", "E" & "F" SIGNS


K:\RAL\_Roadway\01036392 - R-3822 and U-5725\Roadway\Pro\U5725\_R3822\_rdy\_sgn\_02.dgn 6/28/2018





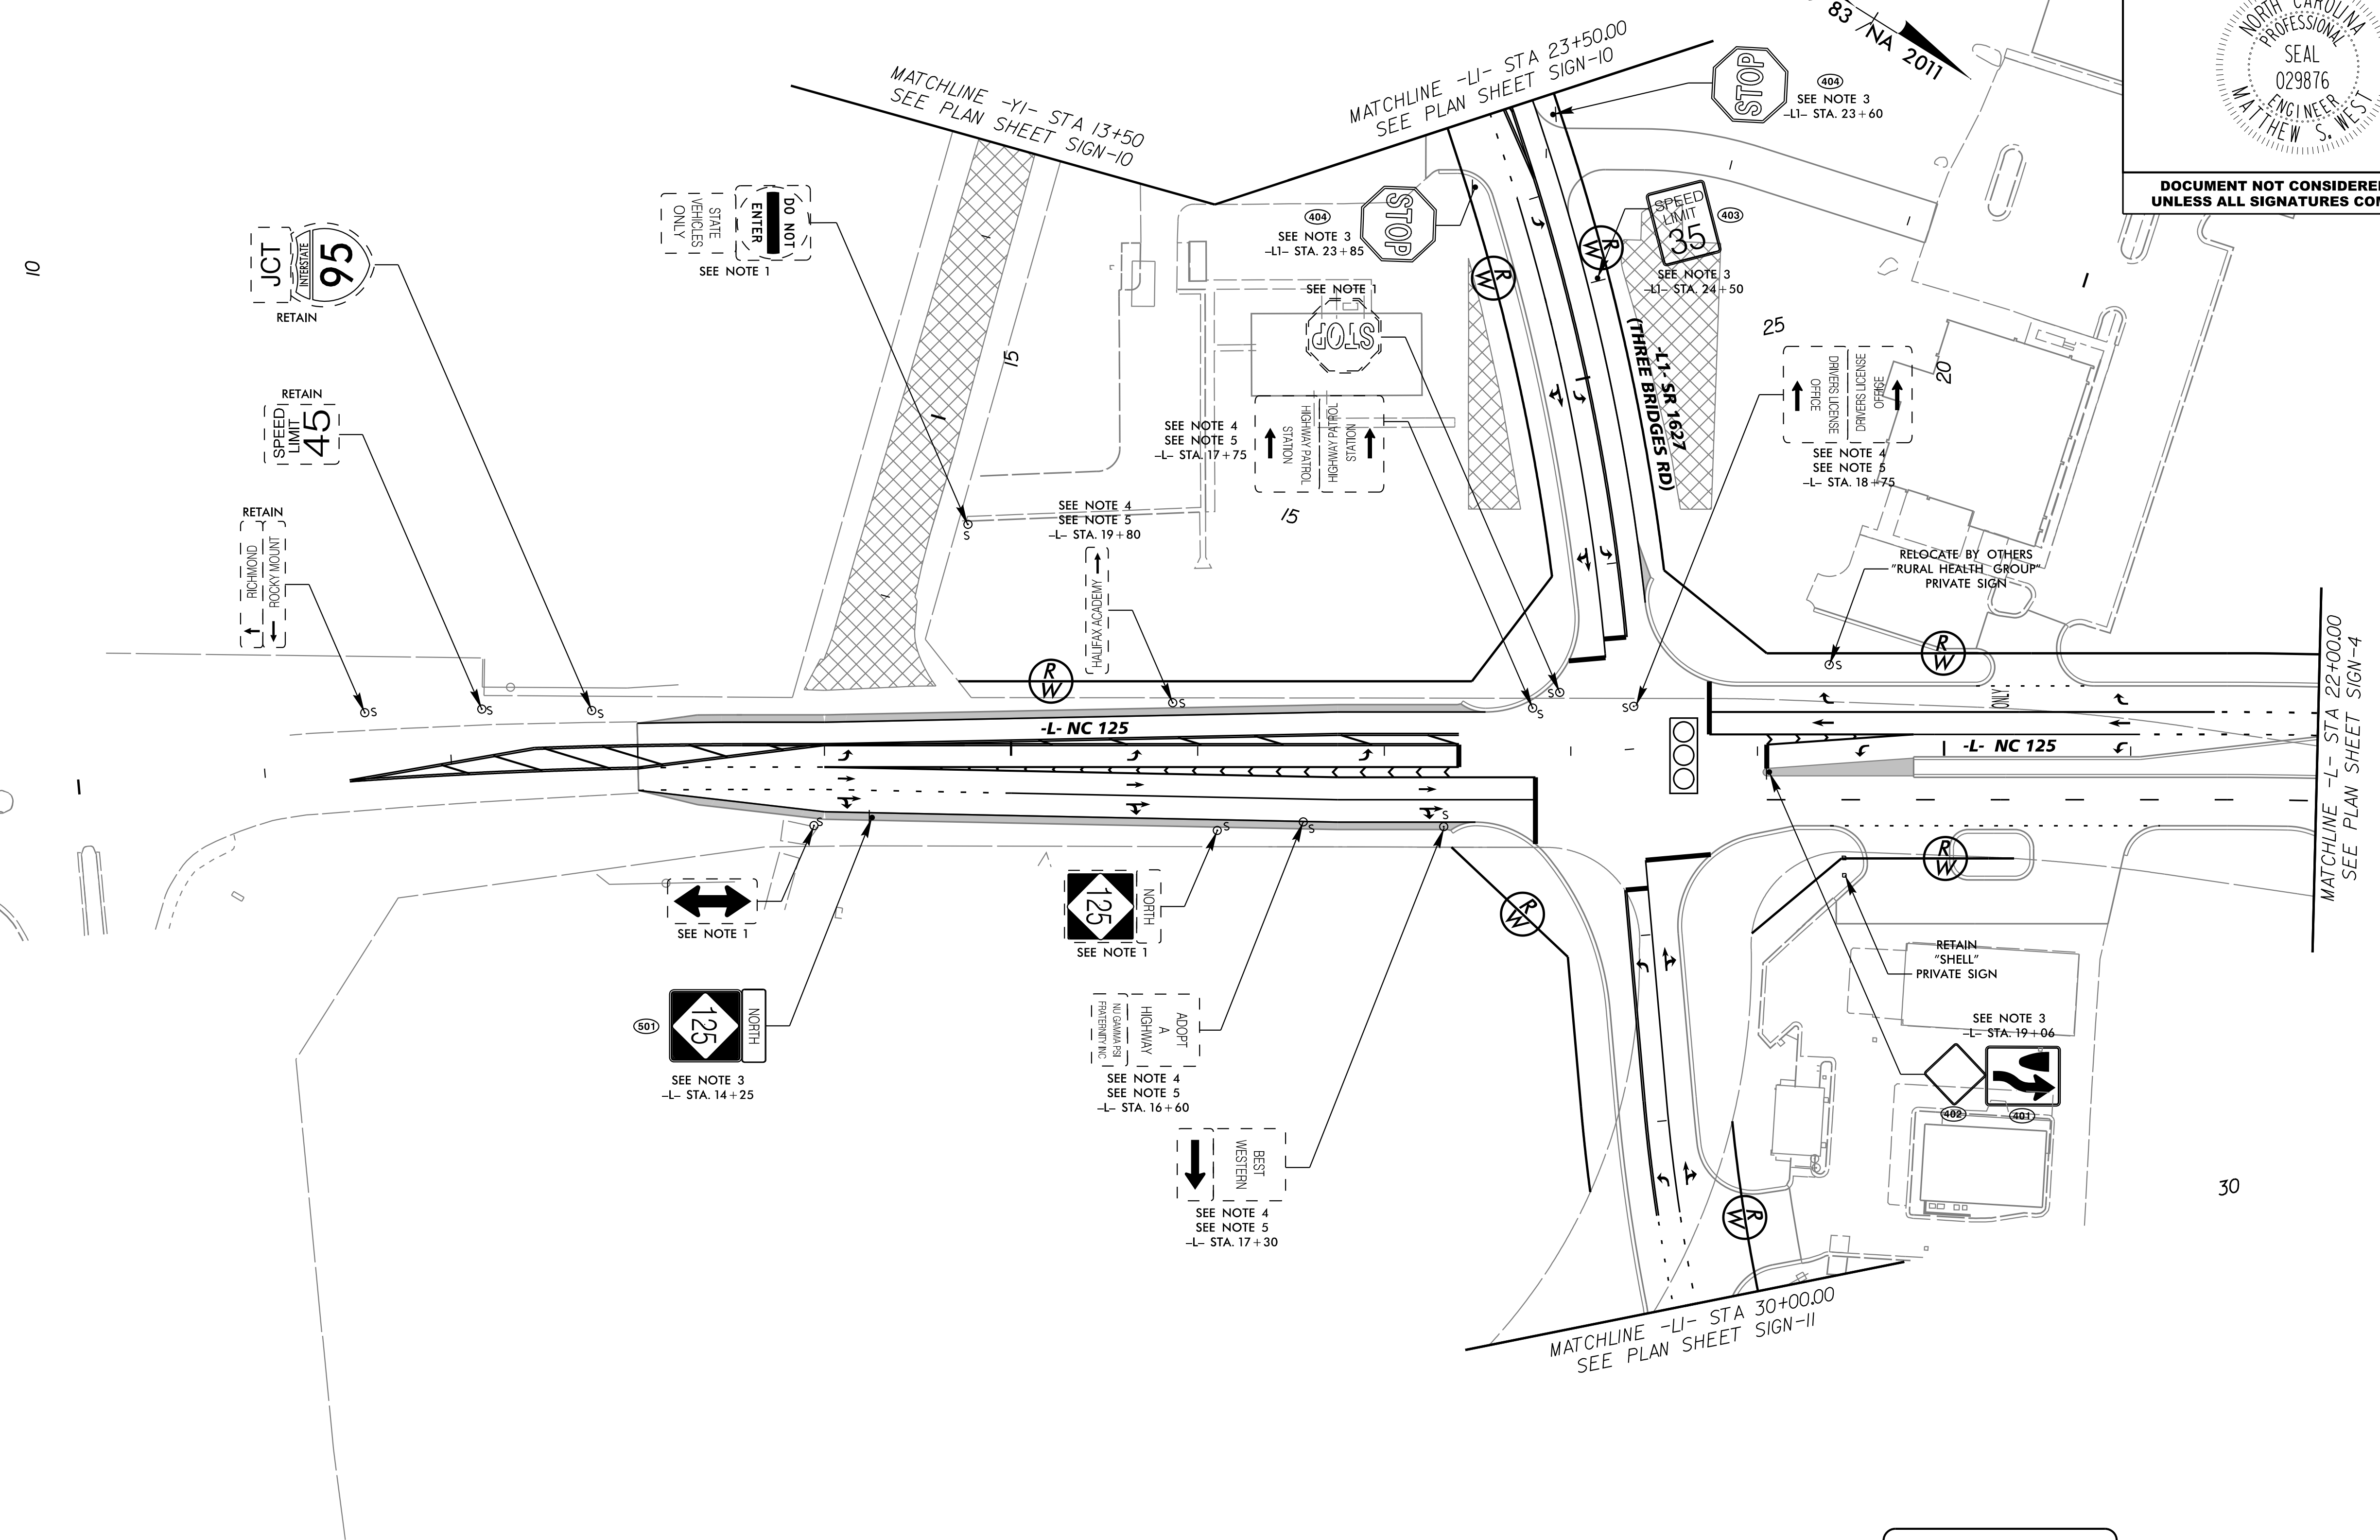

- PROJECT NOTES**
1. DISPOSE OF SIGN SYSTEM, U-CHANNEL
  2. DISPOSE OF SIGN SYSTEM, WOOD
  3. SIGN ERECTION, TYPE D, E AND F
  4. SIGN ERECTION, RELOCATE SIGN TYPE D (GROUND MOUNTED)
  5. DISPOSAL OF SUPPORT, U-CHANNEL
  6. OBJECT MARKERS (END OF ROAD)
  7. OBJECT MARKERS (TYPE 3)

K:\PAL\_Roadway\01036392 - R-3822 and U-5725 Roadway\Proj\U5725\_R3822\_rdy\_sgn\_03.dgn  
 6/28/2018

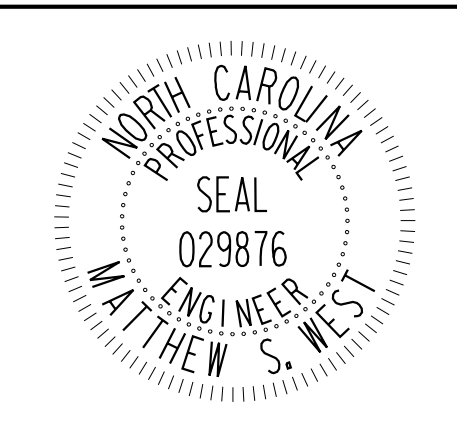TIP NO. U-5725R-3822	SHEET NO. SIGN-4
APPROVED: <i>Matthew West</i> DocuSigned by: Matthew West	
DATE: 6/28/2018	
SEAL	
	
DOCUMENT NOT CONSIDERED FINAL UNLESS ALL SIGNATURES COMPLETED	

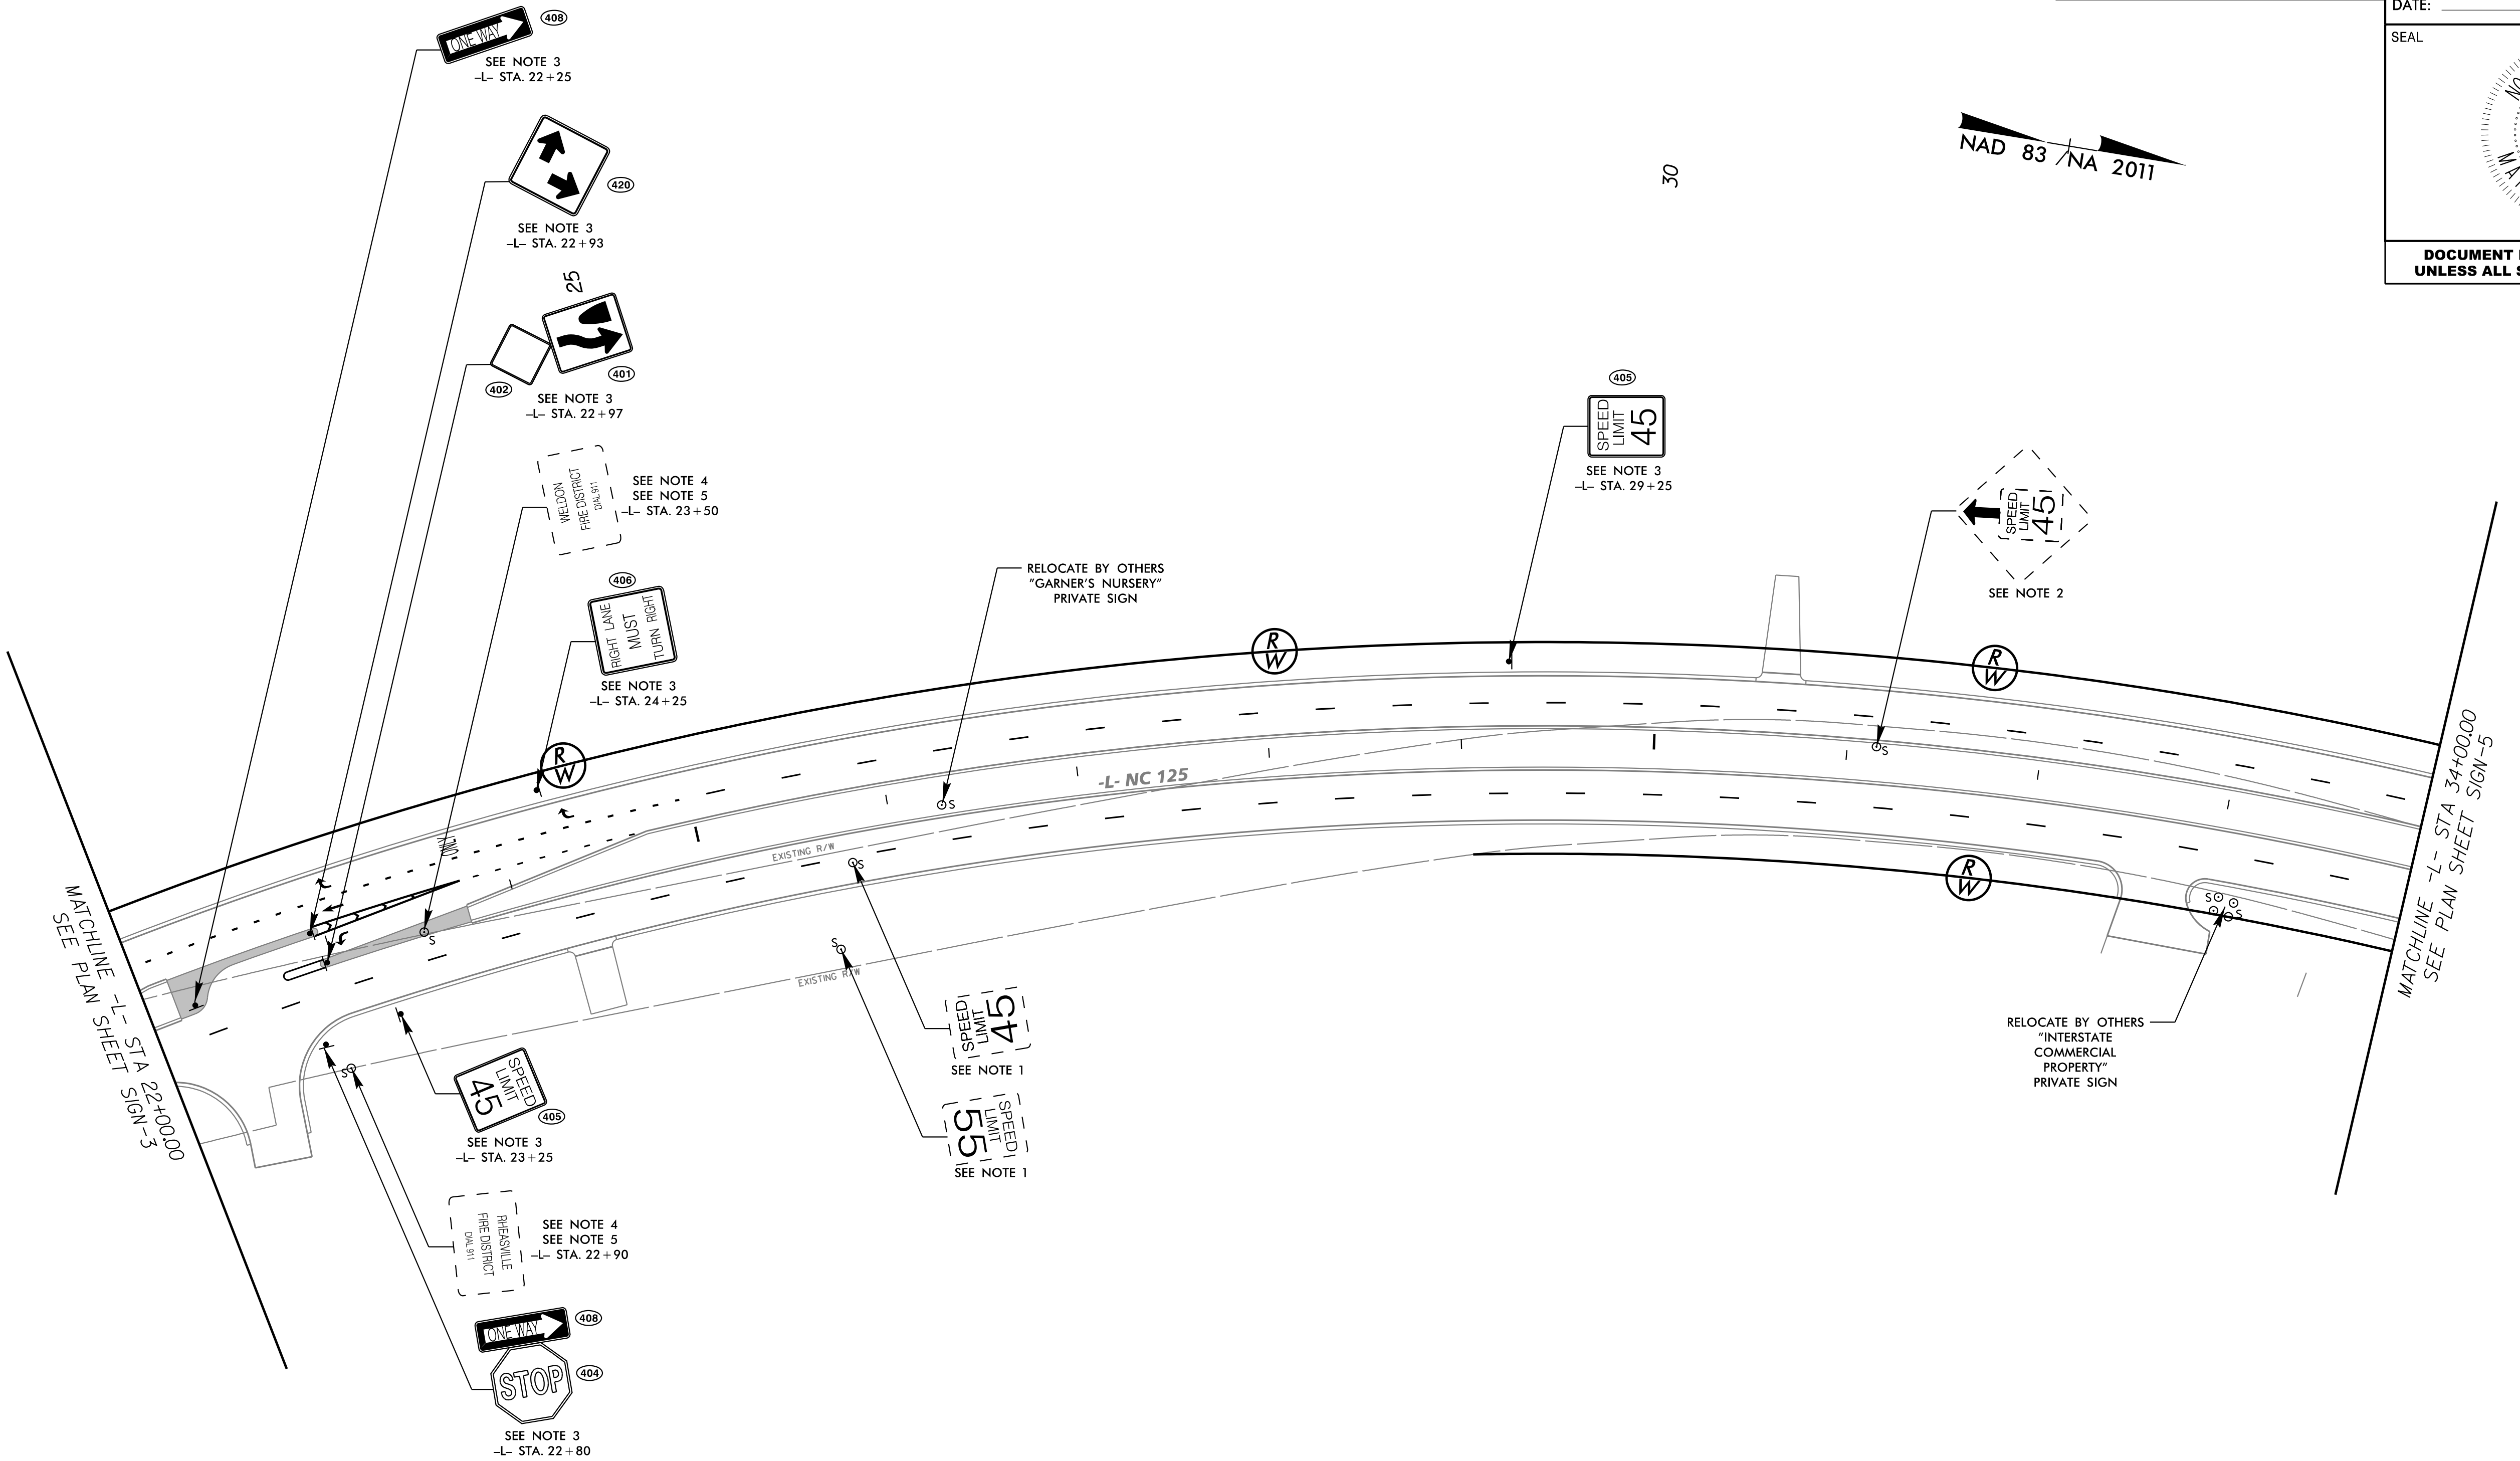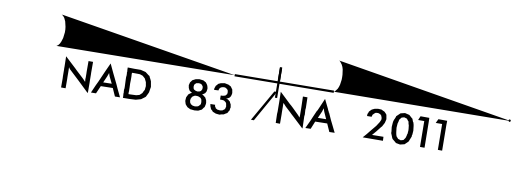

MATCHLINE -L- STA 22+00.00  
SEE PLAN SHEET SIGN-3

MATCHLINE -L- STA 34+00.00  
SEE PLAN SHEET SIGN-5


**PROJECT NOTES**

1. DISPOSE OF SIGN SYSTEM, U-CHANNEL
2. DISPOSE OF SIGN SYSTEM, WOOD
3. SIGN ERECTION, TYPE D, E AND F
4. SIGN ERECTION, RELOCATE SIGN TYPE D (GROUND MOUNTED)
5. DISPOSAL OF SUPPORT, U-CHANNEL
6. OBJECT MARKERS (END OF ROAD)
7. OBJECT MARKERS (TYPE 3)


K:\PAL\_Roadway\01036392 - R-3822 and U-5725 Roadway\Proj\U5725\_R3822\_rdy\_sgn\_04.dgn

6/28/2018



TIP NO. U-5725R-3822	SHEET NO. SIGN-5
APPROVED: <i>Matthew West</i> <small>DocuSigned by: Matthew West AC71A1D07969425...</small>	
DATE: 6/28/2018	
SEAL	
	
<b>DOCUMENT NOT CONSIDERED FINAL          UNLESS ALL SIGNATURES COMPLETED</b>	

NAD 83 / N.A. 2011

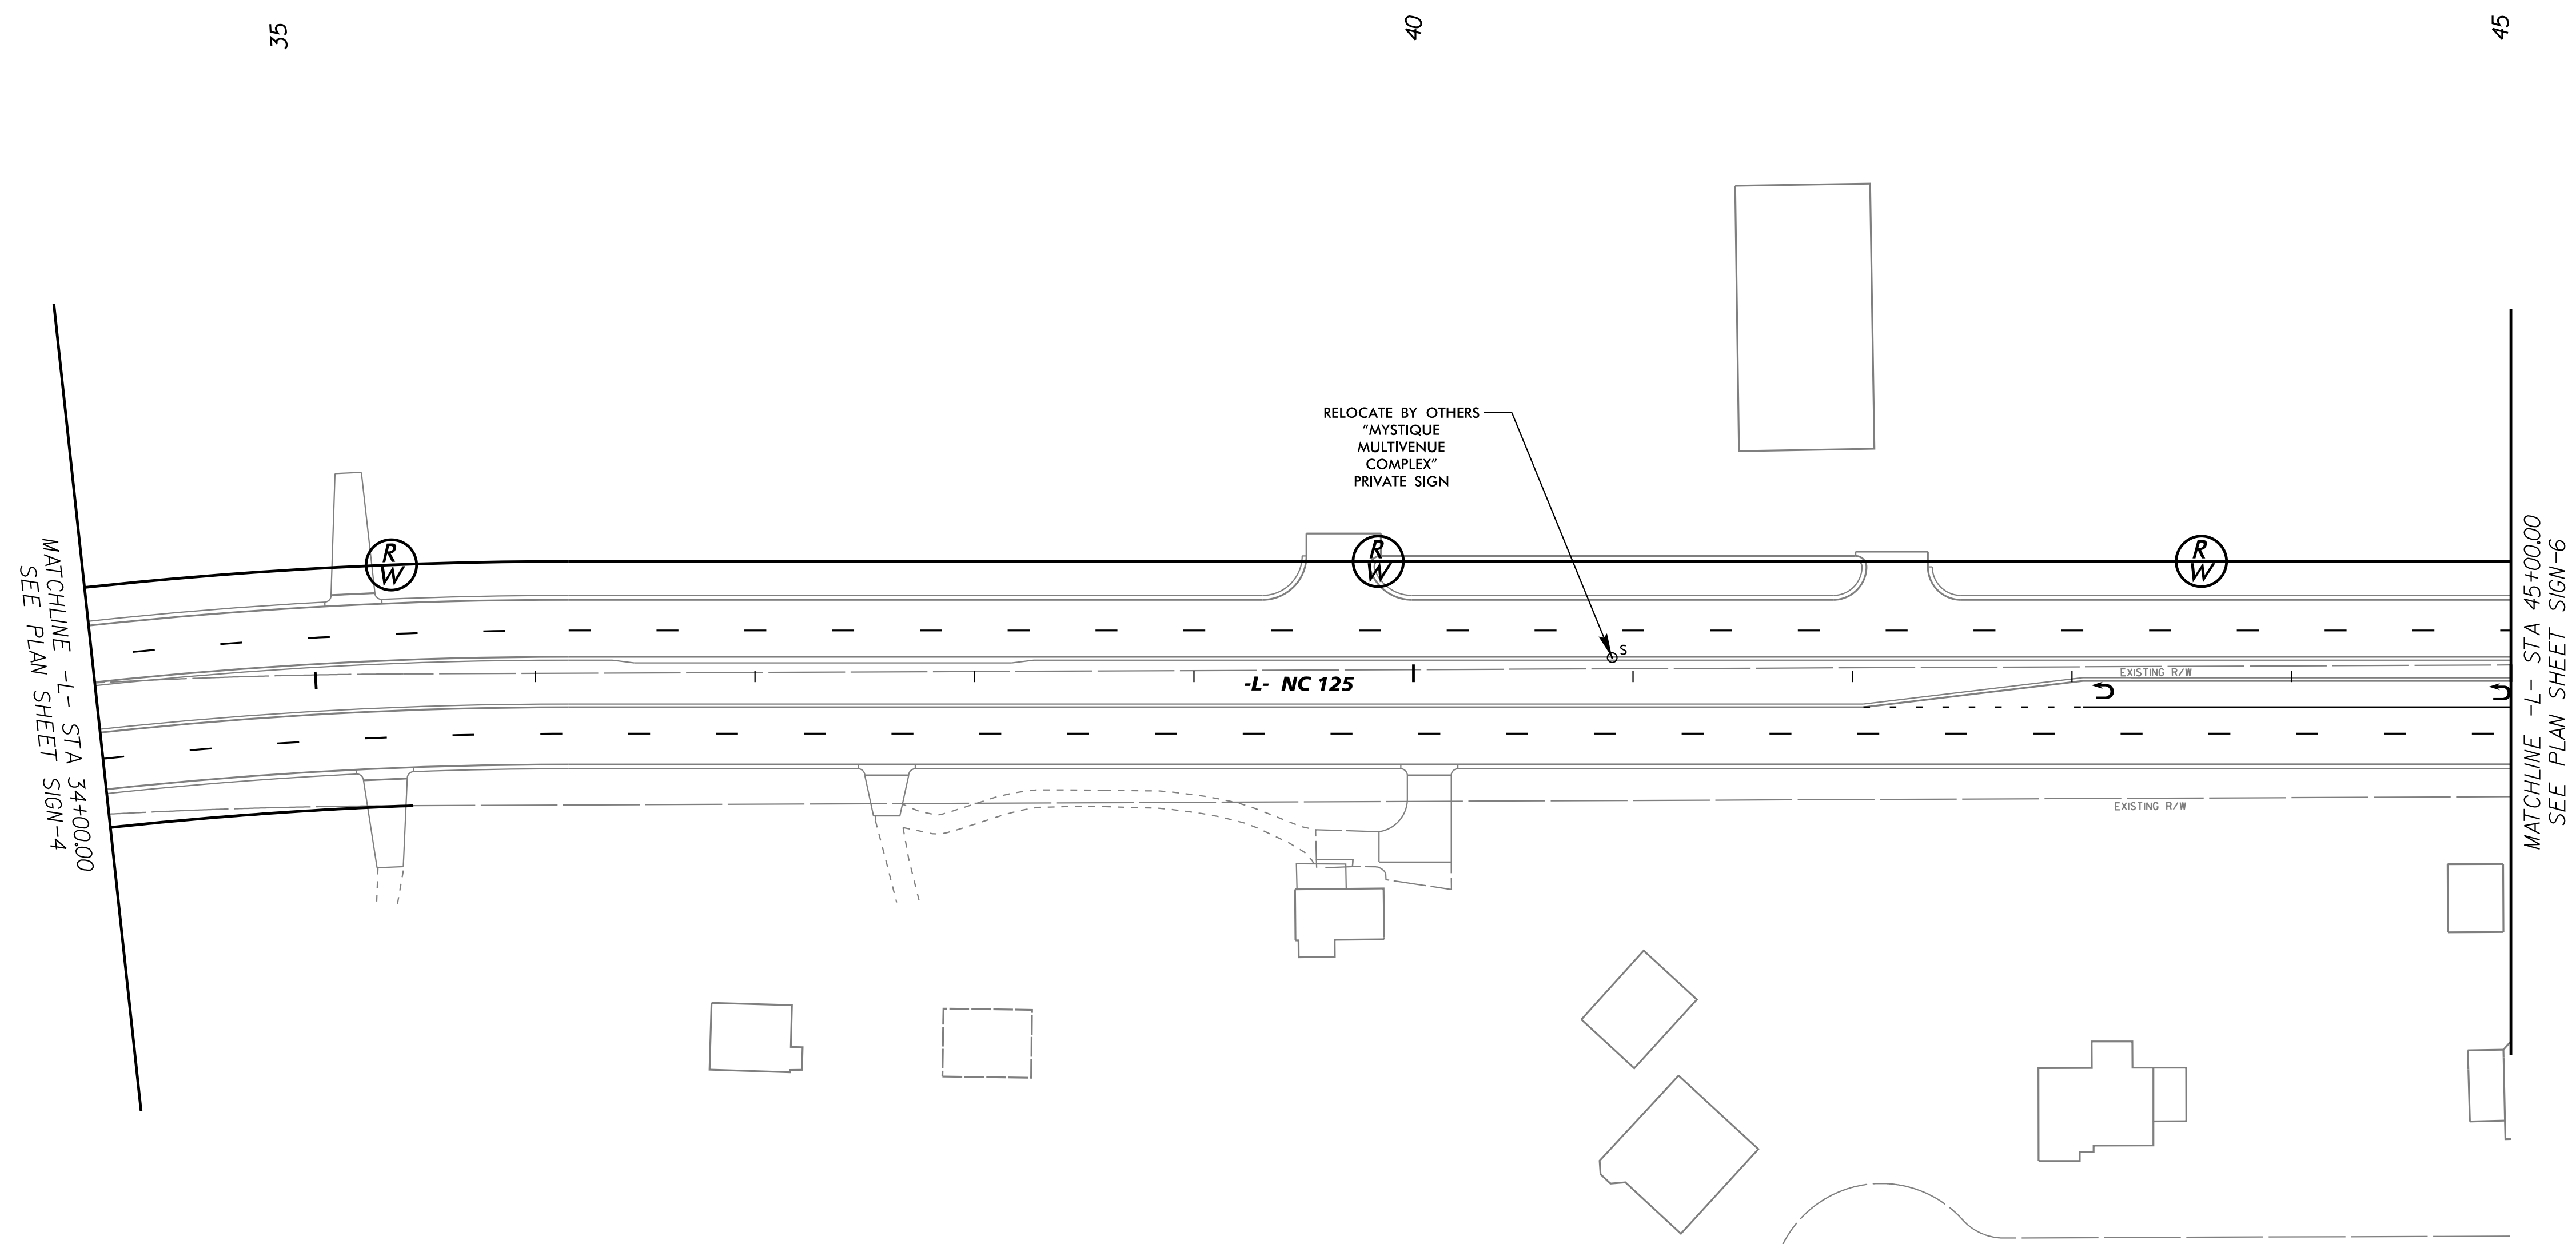

K:\PAL\_Roadway\01036392 - R-3822 and U-5725\Roadway\Proj\U5725\_R3822\_rdy\_sgn\_05.dgn


6/28/2018

**PROJECT NOTES**

1. DISPOSE OF SIGN SYSTEM, U-CHANNEL
2. DISPOSE OF SIGN SYSTEM, WOOD
3. SIGN ERECTION, TYPE D, E AND F
4. SIGN ERECTION, RELOCATE SIGN TYPE D (GROUND MOUNTED)
5. DISPOSAL OF SUPPORT, U-CHANNEL
6. OBJECT MARKERS (END OF ROAD)
7. OBJECT MARKERS (TYPE 3)



DOCUMENT NOT CONSIDERED FINAL  
UNLESS ALL SIGNATURES COMPLETED

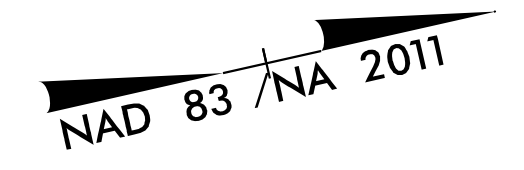


745

50

55

10

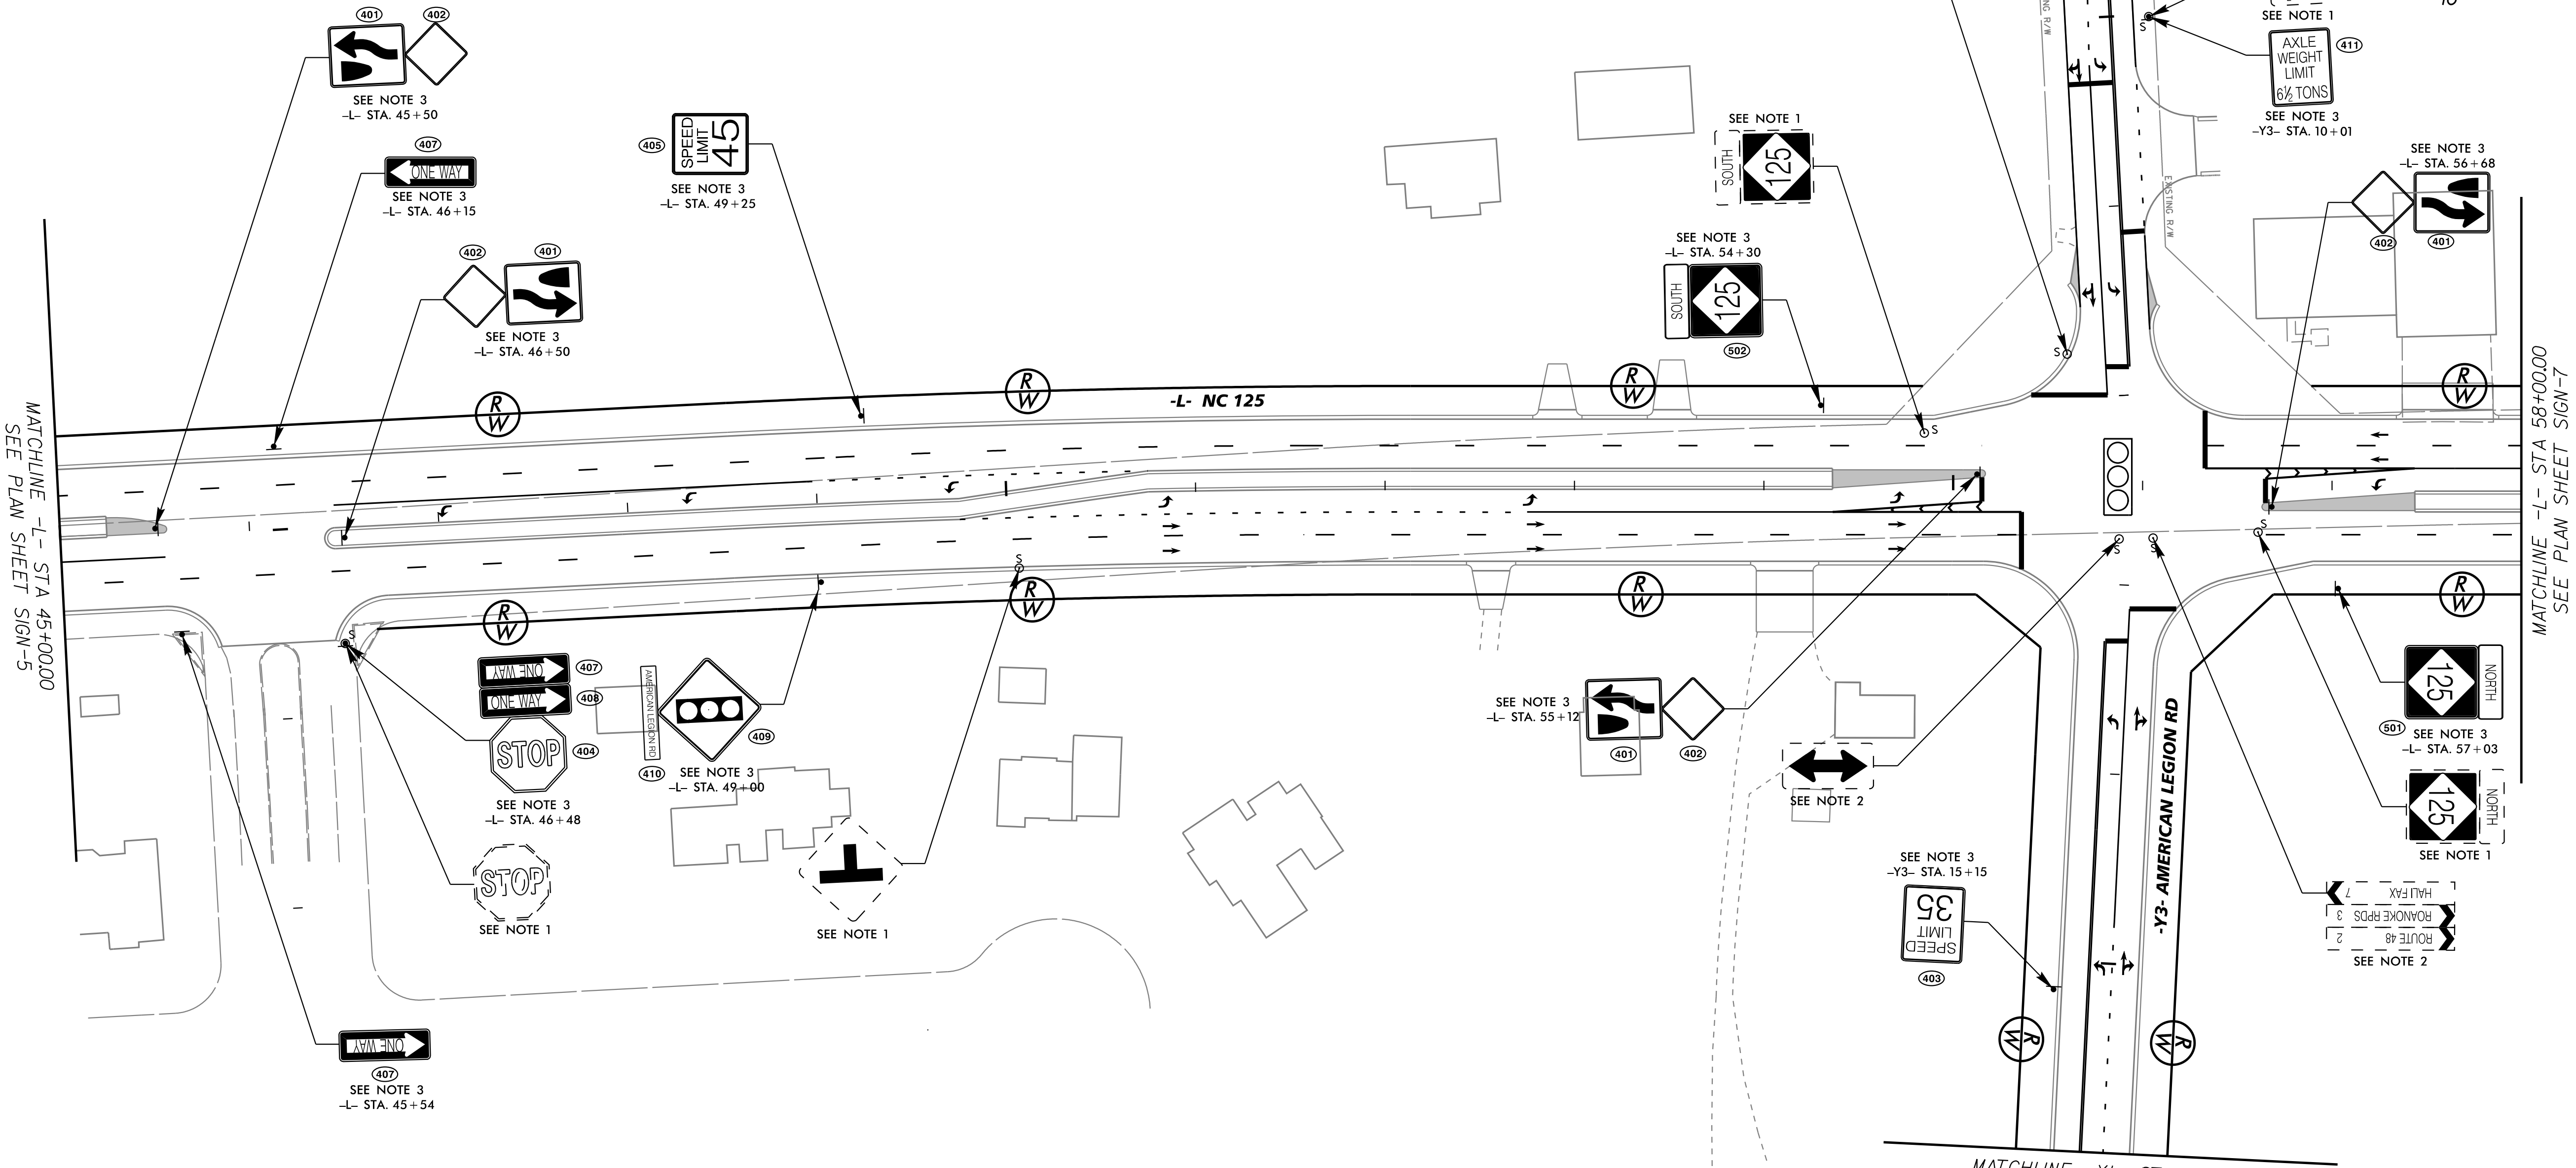

MATCHLINE -L- STA. 45+00.00  
SEE PLAN SHEET SIGN-5

MATCHLINE -L- STA. 58+00.00  
SEE PLAN SHEET SIGN-7

MATCHLINE -Y1- STA. 16+00.00  
SEE PLAN SHEET SIGN-18


### PROJECT NOTES

1. DISPOSE OF SIGN SYSTEM, U-CHANNEL
2. DISPOSE OF SIGN SYSTEM, WOOD
3. SIGN ERECTION, TYPE D, E AND F
4. SIGN ERECTION, RELOCATE SIGN TYPE D (GROUND MOUNTED)
5. DISPOSAL OF SUPPORT, U-CHANNEL
6. OBJECT MARKERS (END OF ROAD)
7. OBJECT MARKERS (TYPE 3)

K:\RAL\_Roadway\01036392 - R-3822 and U-5725\Roadway\Proj\U5725\_R3822\_rdy\_sgn\_06.dgn

6/28/2018

NAD 83 / NA 2011

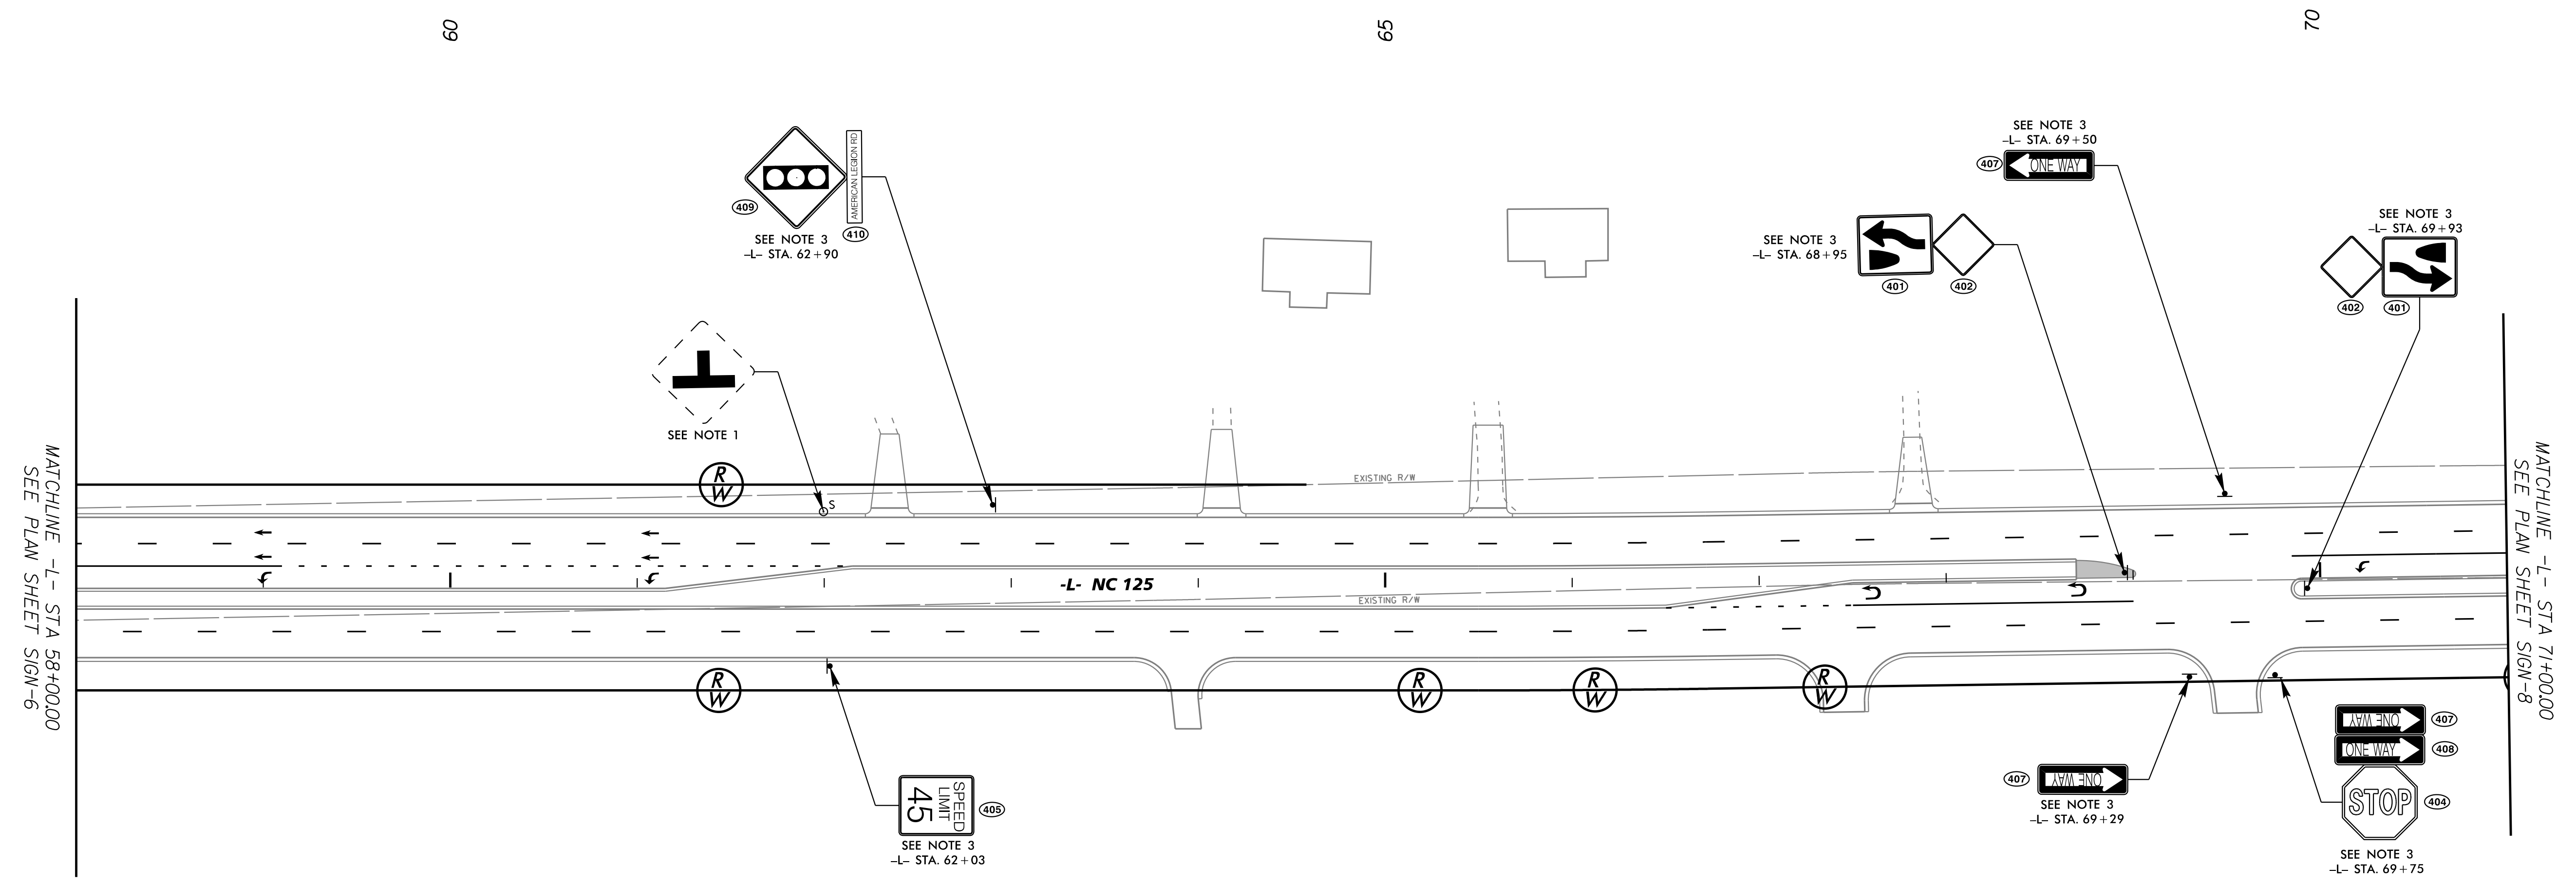



15

**PROJECT NOTES**

1. DISPOSE OF SIGN SYSTEM, U-CHANNEL
2. DISPOSE OF SIGN SYSTEM, WOOD
3. SIGN ERECTION, TYPE D, E AND F
4. SIGN ERECTION, RELOCATE SIGN TYPE D (GROUND MOUNTED)
5. DISPOSAL OF SUPPORT, U-CHANNEL
6. OBJECT MARKERS (END OF ROAD)
7. OBJECT MARKERS (TYPE 3)



TIP NO. U-5725R-3822	SHEET NO. SIGN-8
APPROVED: <i>Matt West</i> DATE: 6/28/2018	
<b>DOCUMENT NOT CONSIDERED FINAL UNLESS ALL SIGNATURES COMPLETED</b>	

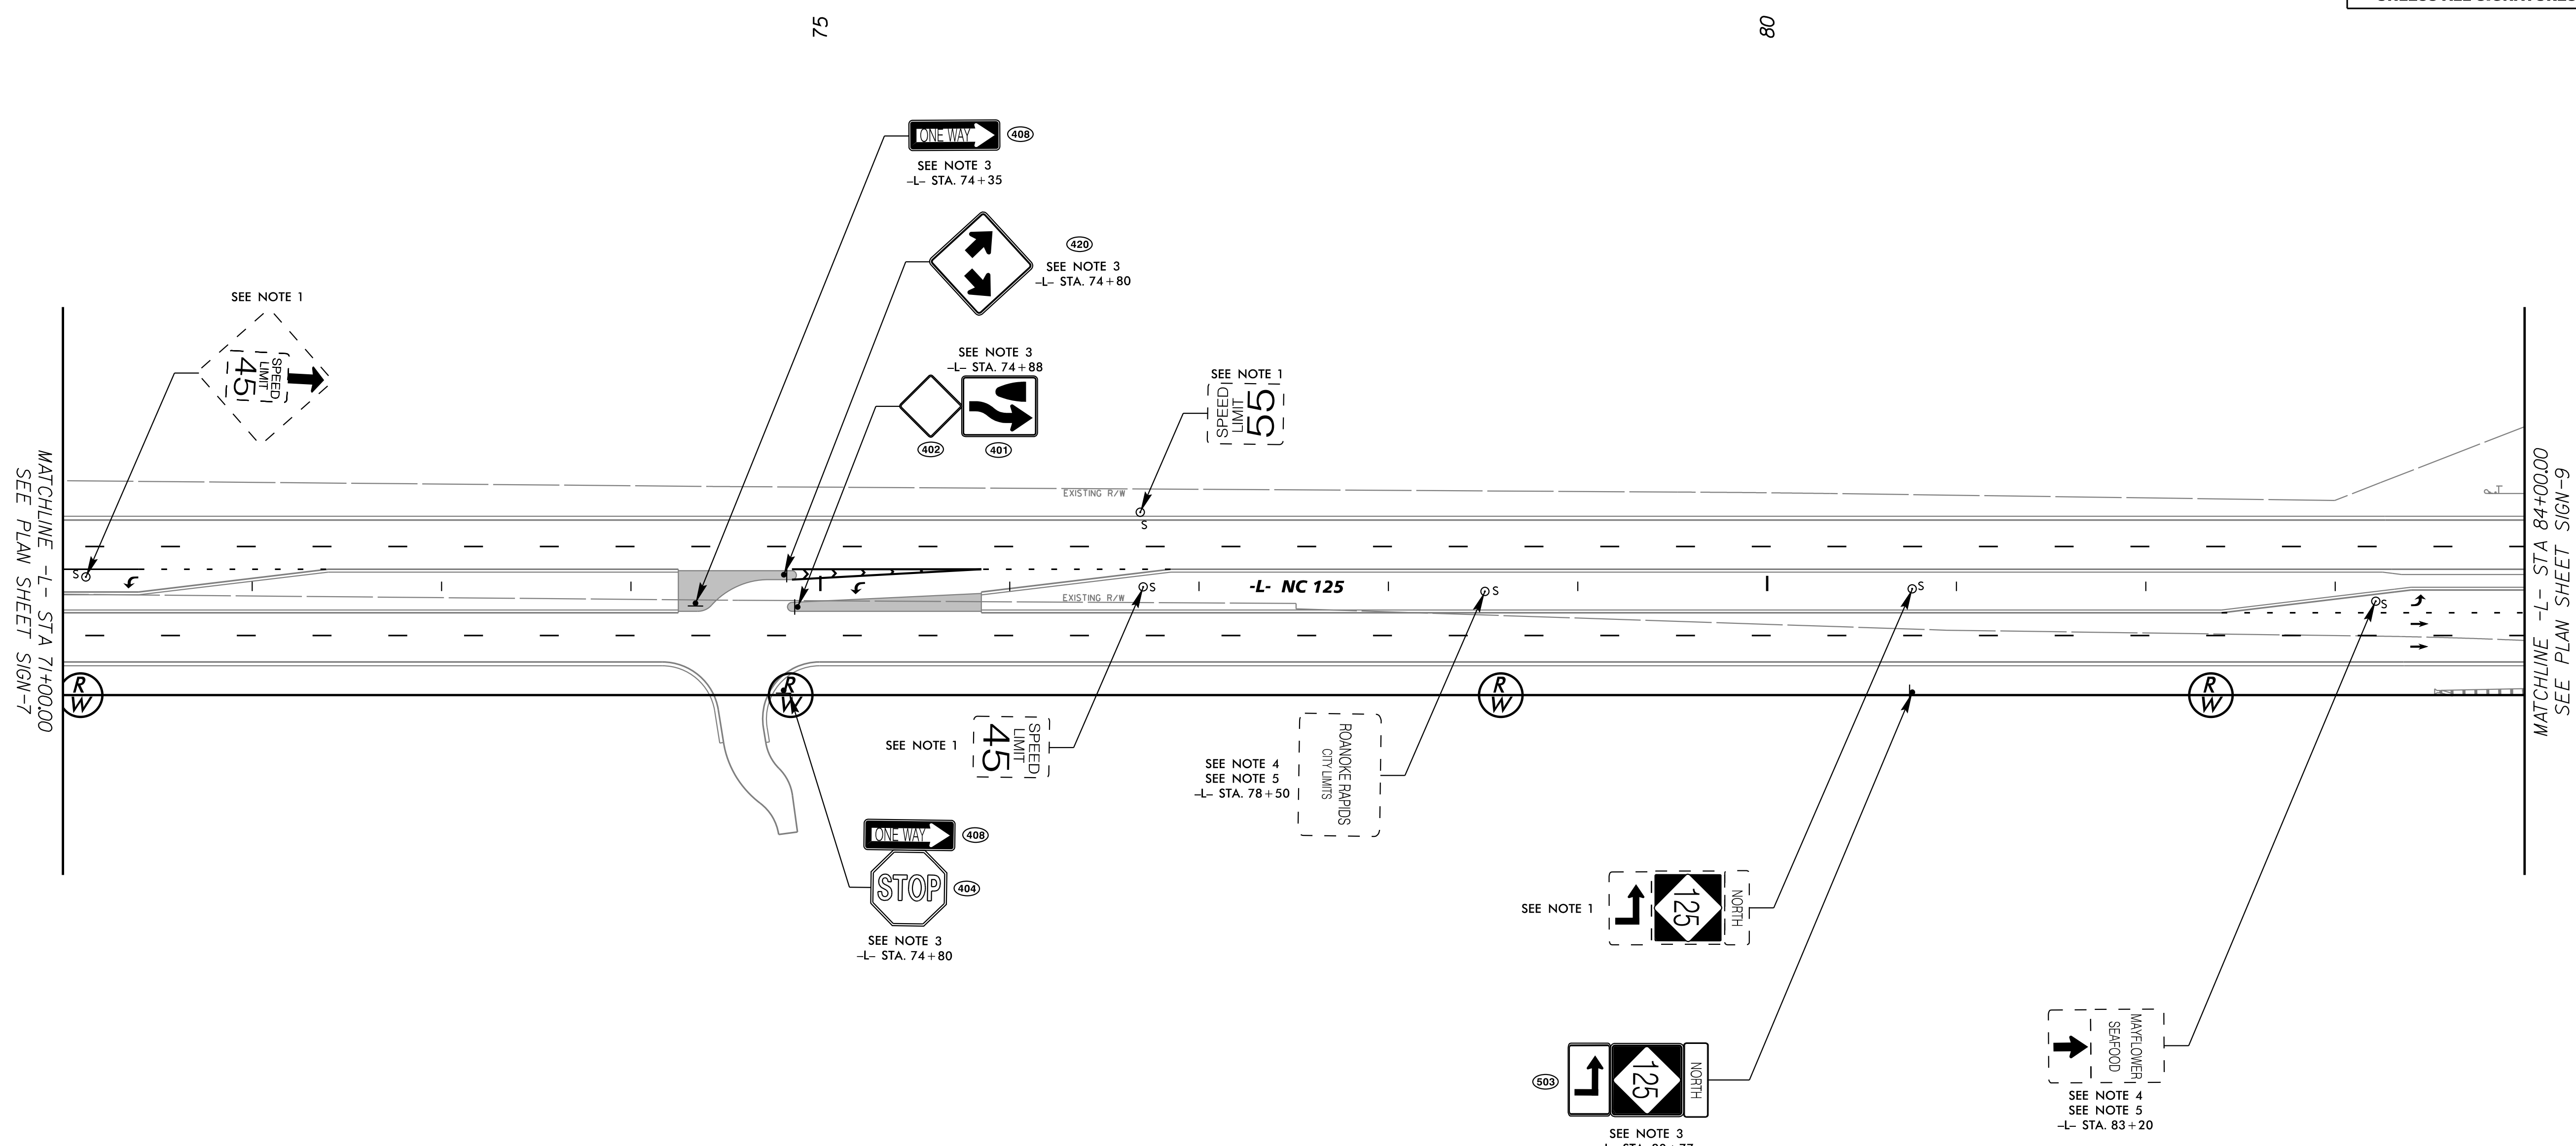
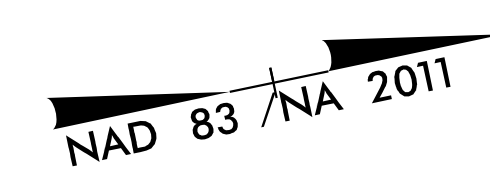


**PROJECT NOTES**

1. DISPOSE OF SIGN SYSTEM, U-CHANNEL
2. DISPOSE OF SIGN SYSTEM, WOOD
3. SIGN ERECTION, TYPE D, E AND F
4. SIGN ERECTION, RELOCATE SIGN TYPE D (GROUND MOUNTED)
5. DISPOSAL OF SUPPORT, U-CHANNEL
6. OBJECT MARKERS (END OF ROAD)
7. OBJECT MARKERS (TYPE 3)

K:\PAL\_Roadway\01036392 - R-3822 and U-5725\Roadway\Proj\U5725\_R3822\_rdy\_sgn\_08.dgn 6/28/2018

TIP NO. U-5725R-3822	SHEET NO. SIGN-9
APPROVED: <i>Matthew West</i> DATE: 6/28/2018	SEAL NORTH CAROLINA PROFESSIONAL SEAL 029876 ENGINEER MATTHEW S. WEST
DOCUMENT NOT CONSIDERED FINAL UNLESS ALL SIGNATURES COMPLETED	

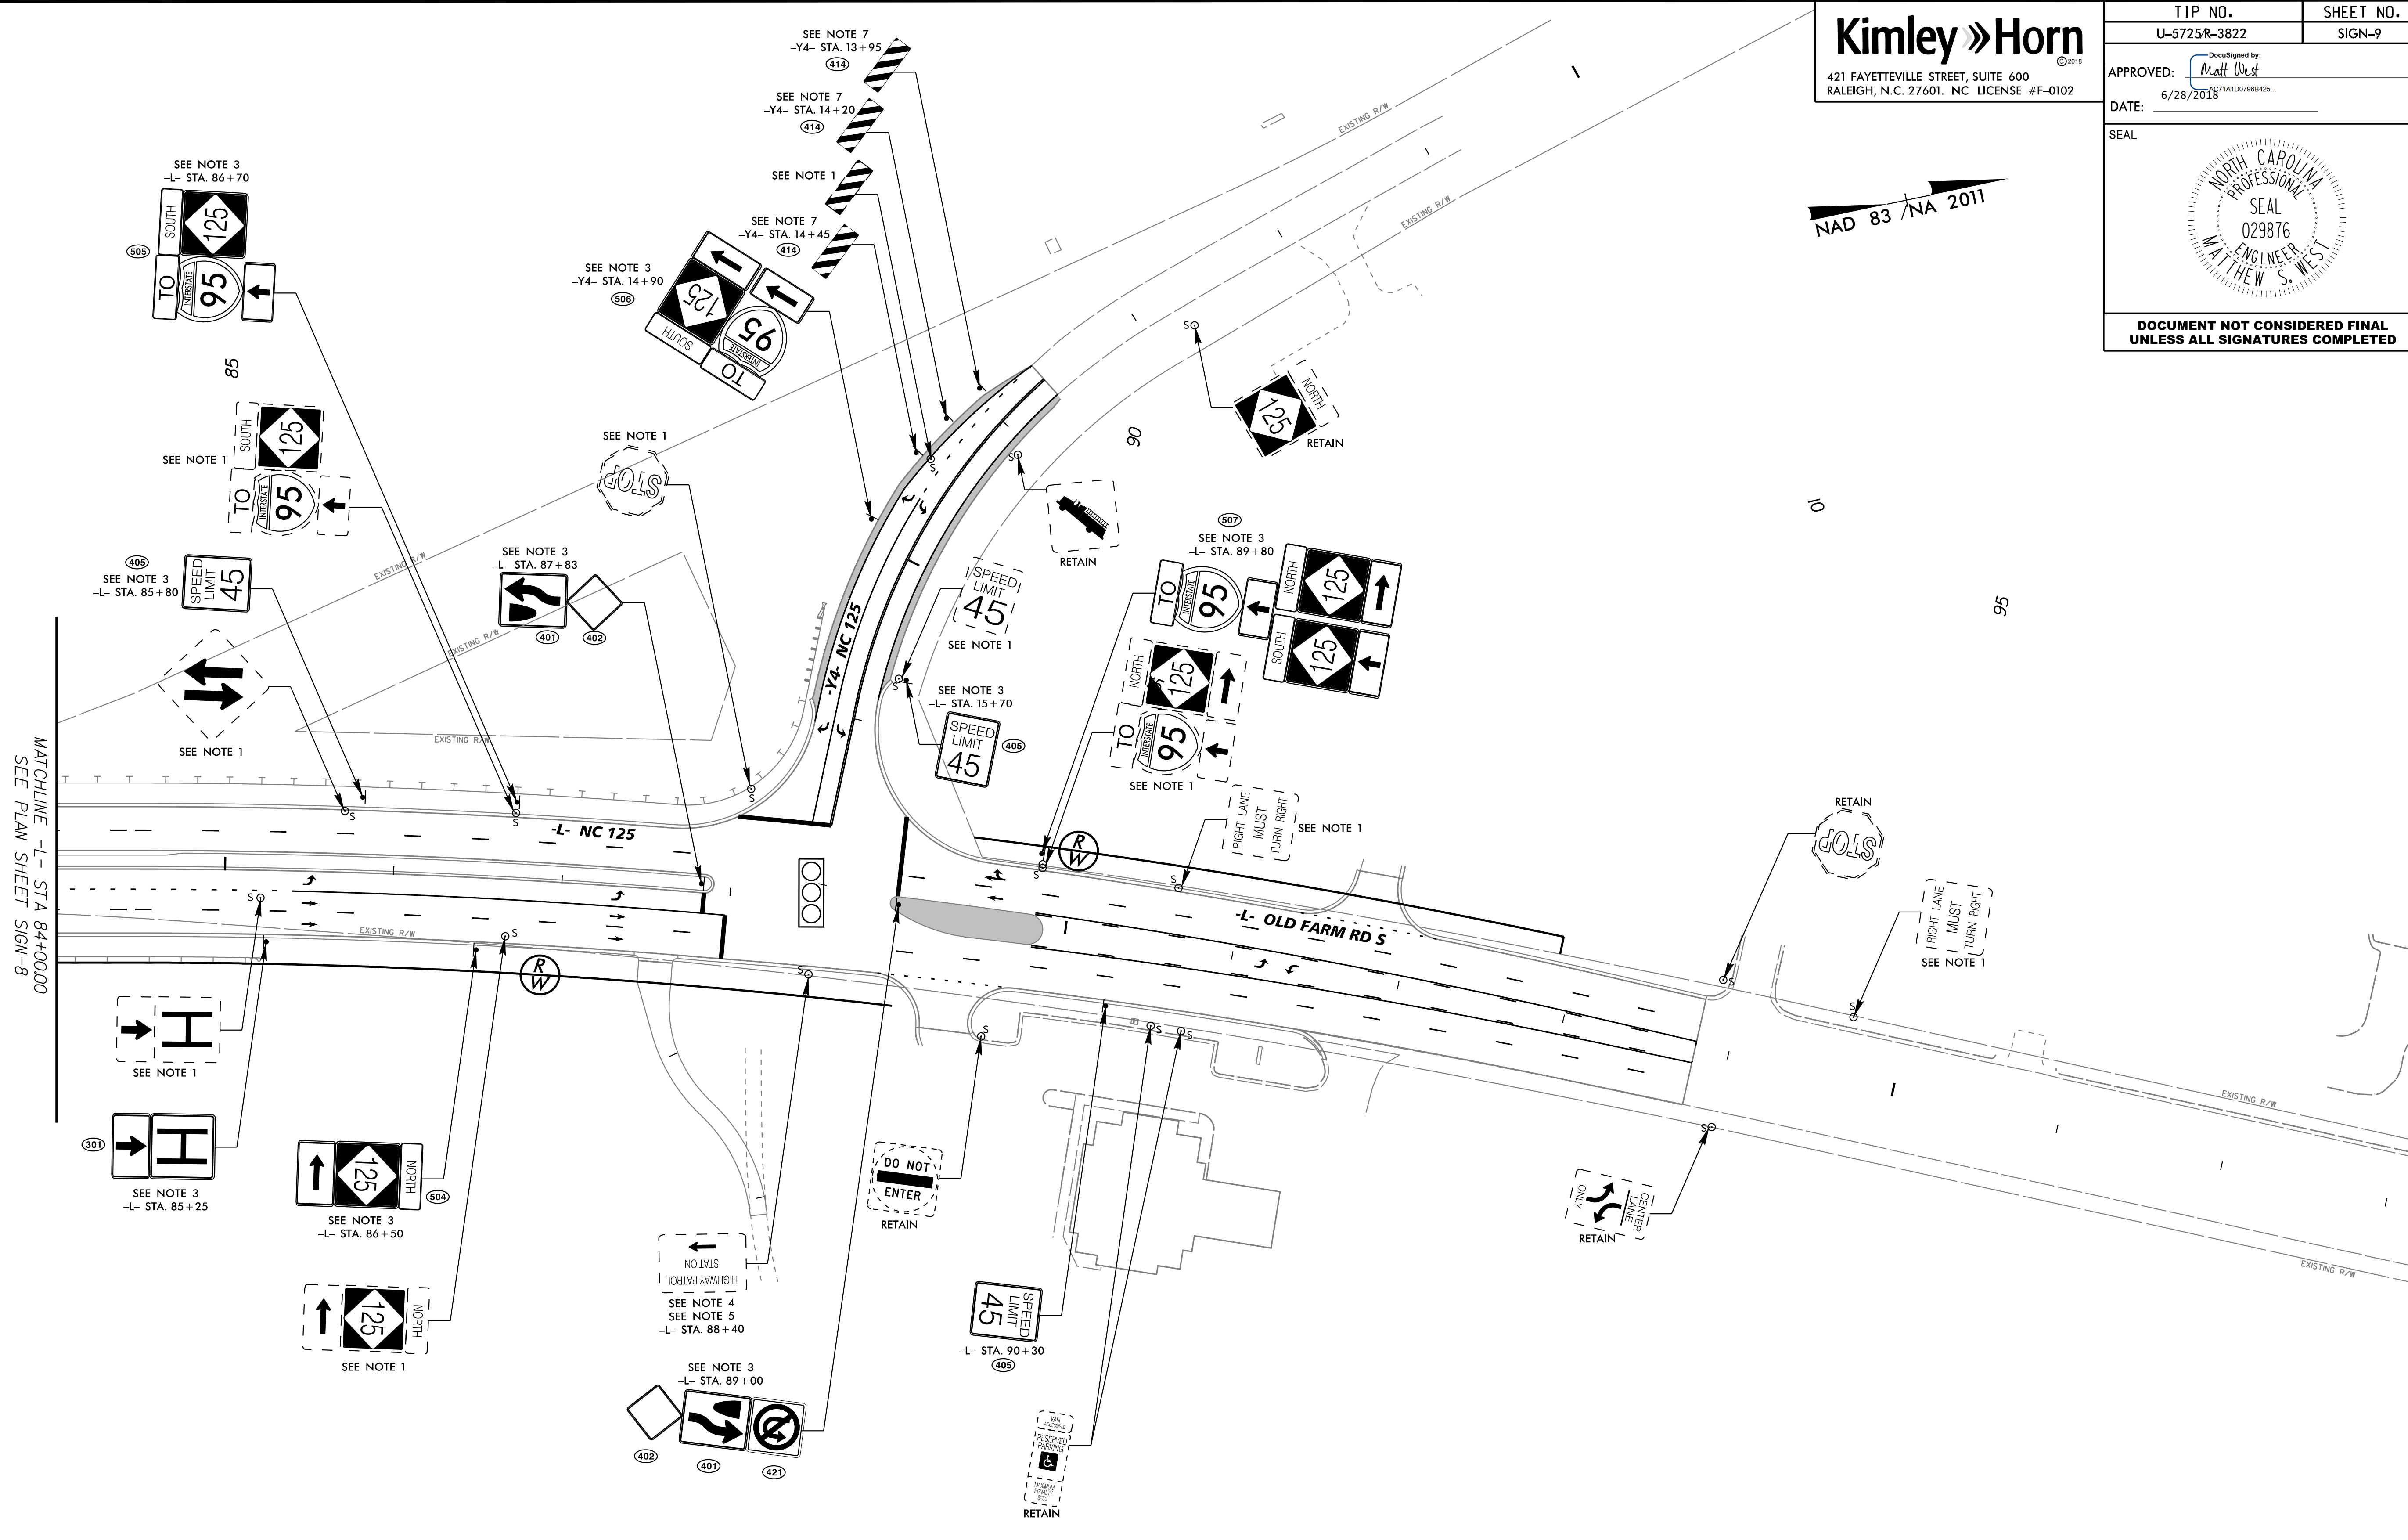
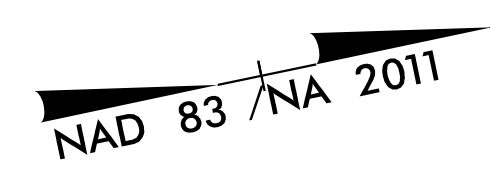


MATCHLINE -L- STA 84+00.00  
SEE PLAN SHEET SIGN-8

**PROJECT NOTES**

1. DISPOSE OF SIGN SYSTEM, U-CHANNEL
2. DISPOSE OF SIGN SYSTEM, WOOD
3. SIGN ERECTION, TYPE D, E AND F
4. SIGN ERECTION, RELOCATE SIGN TYPE D (GROUND MOUNTED)
5. DISPOSAL OF SUPPORT, U-CHANNEL
6. OBJECT MARKERS (END OF ROAD)
7. OBJECT MARKERS (TYPE 3)



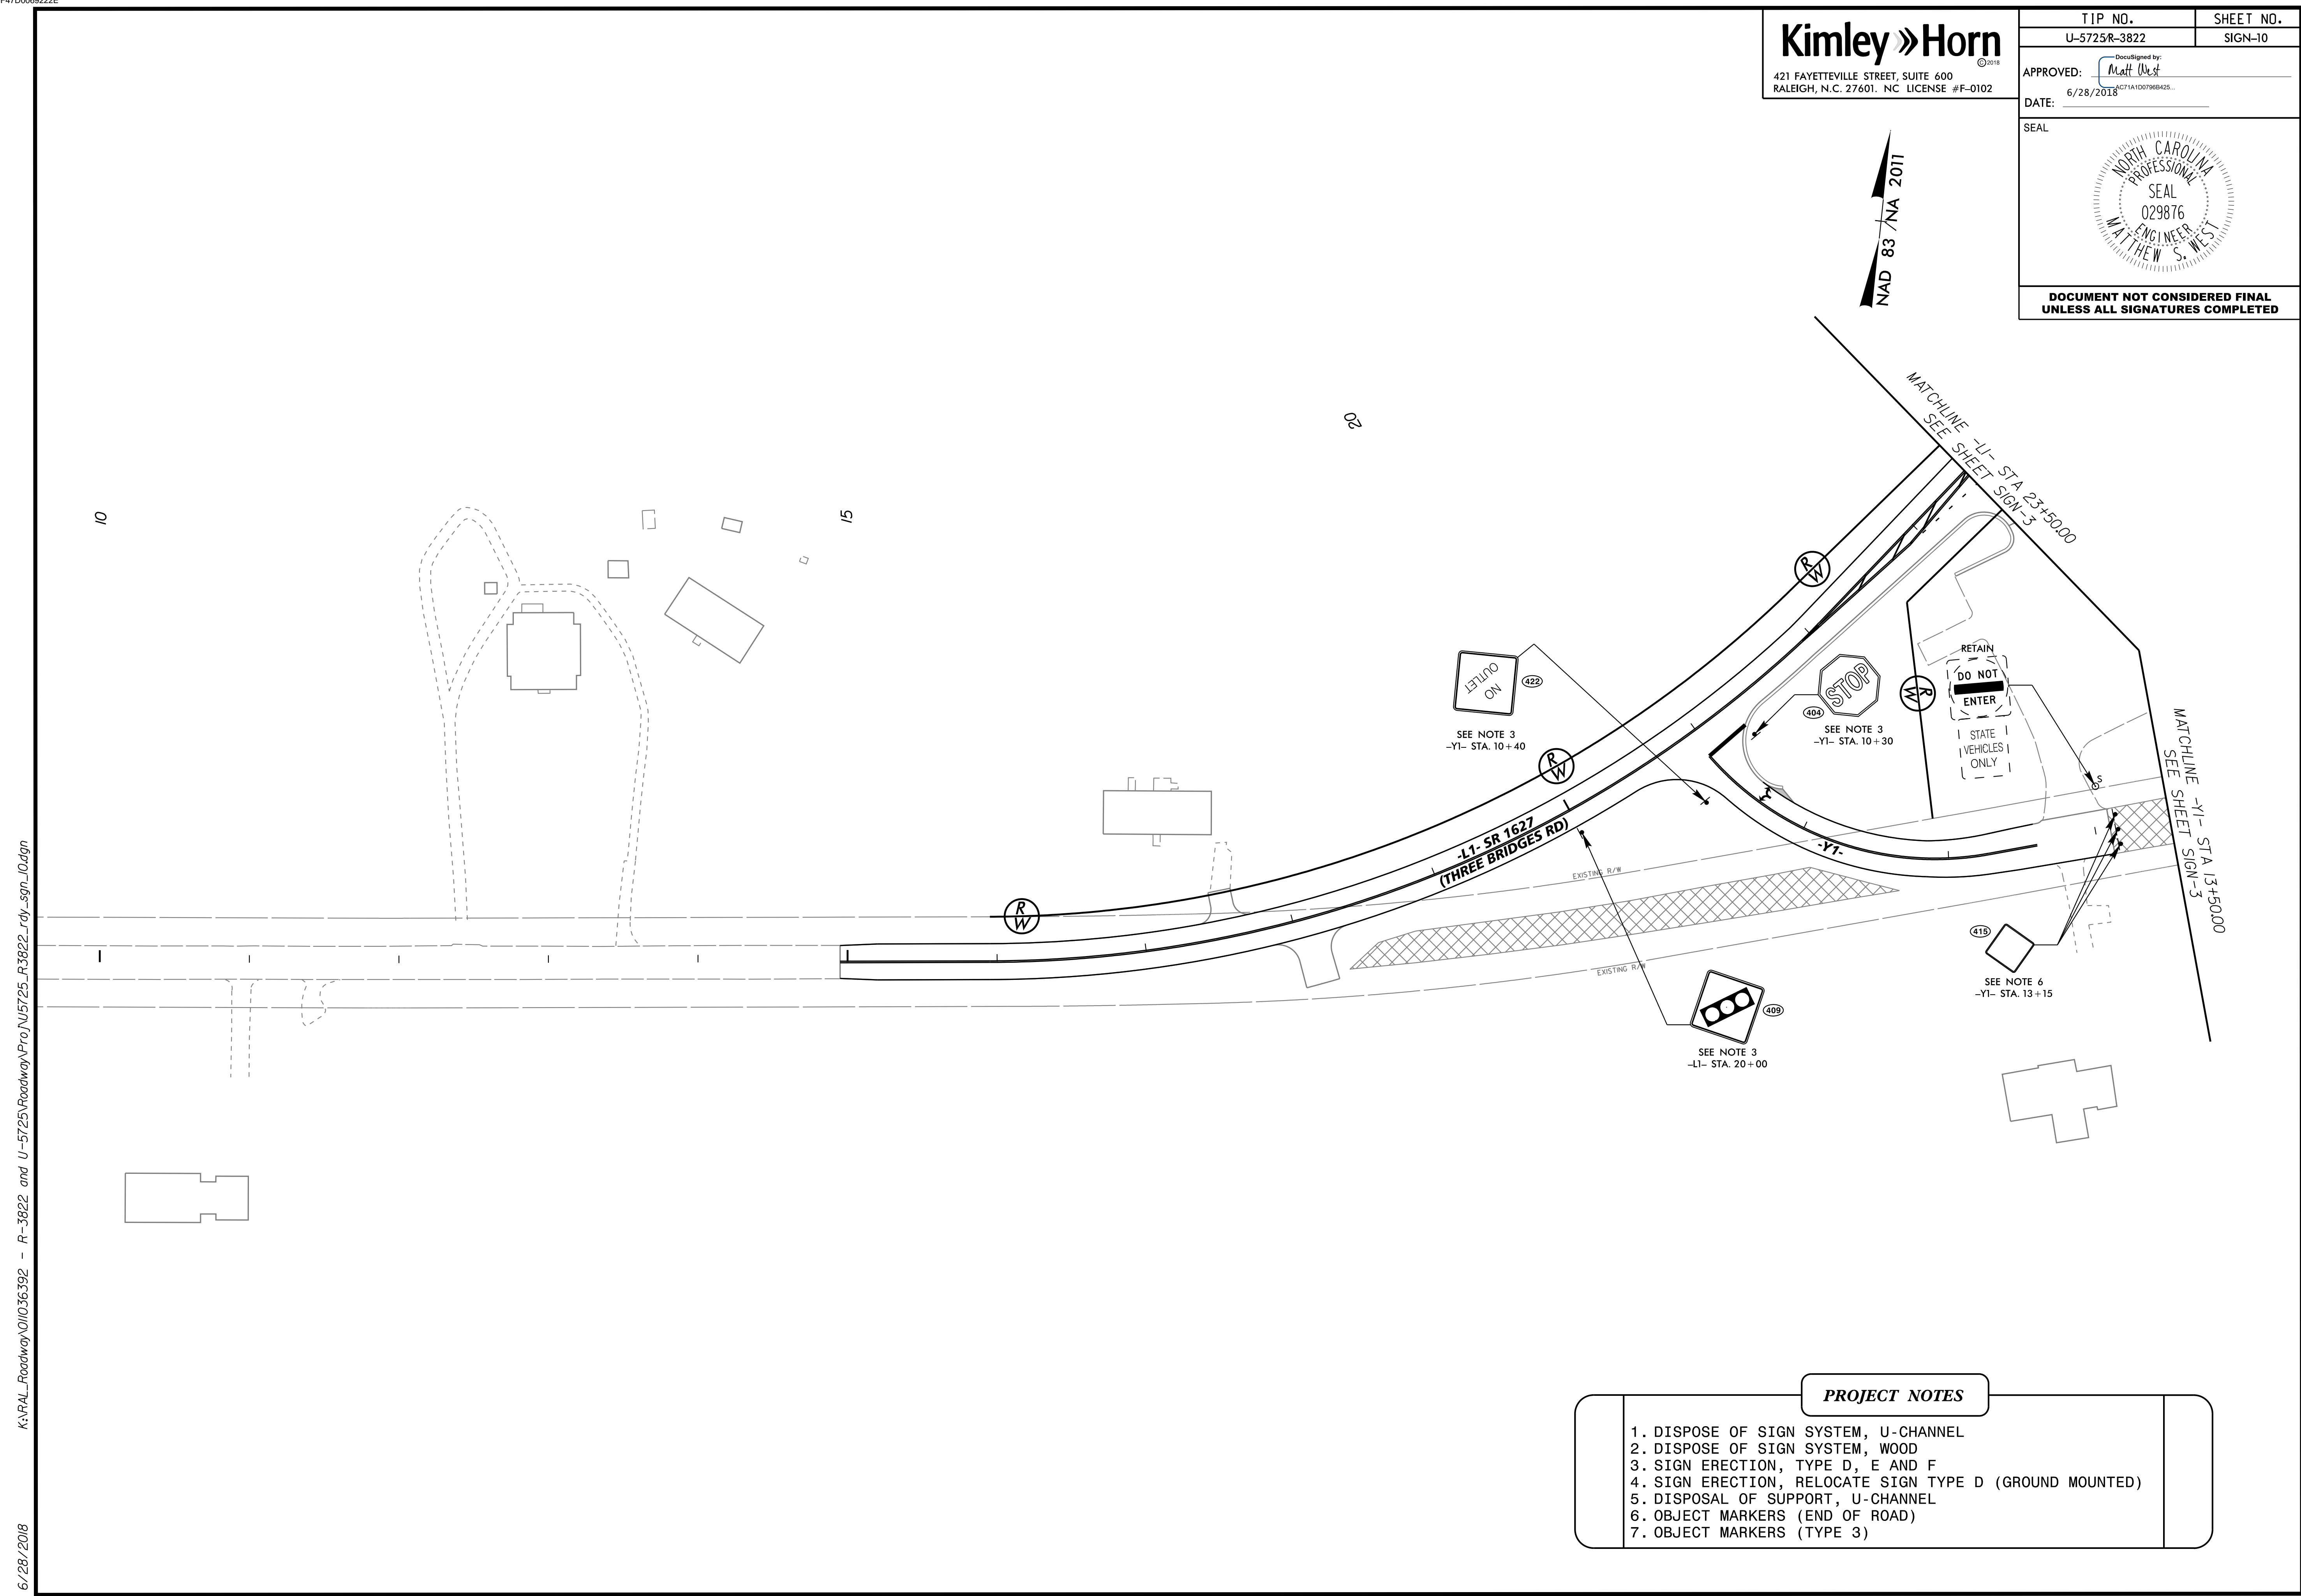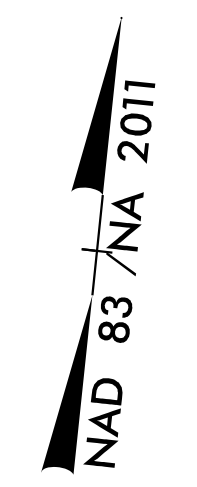


**PROJECT NOTES**


1. DISPOSE OF SIGN SYSTEM, U-CHANNEL
2. DISPOSE OF SIGN SYSTEM, WOOD
3. SIGN ERECTION, TYPE D, E AND F
4. SIGN ERECTION, RELOCATE SIGN TYPE D (GROUND MOUNTED)
5. DISPOSAL OF SUPPORT, U-CHANNEL
6. OBJECT MARKERS (END OF ROAD)
7. OBJECT MARKERS (TYPE 3)

K:\PAL\_Roadway\01036392 - R-3822 and U-5725\Roadway\Proj\U5725\_R3822\_rdy\_sgn\_10.dgn 6/28/2018



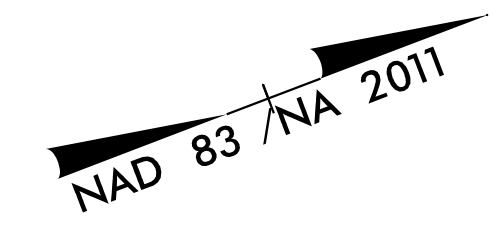

K:\PAL\_Roadway\01036392 - R-3822 and U-5725\Roadway\Proj\U5725\_R3822\_rdy\_sgn\_11.dgn

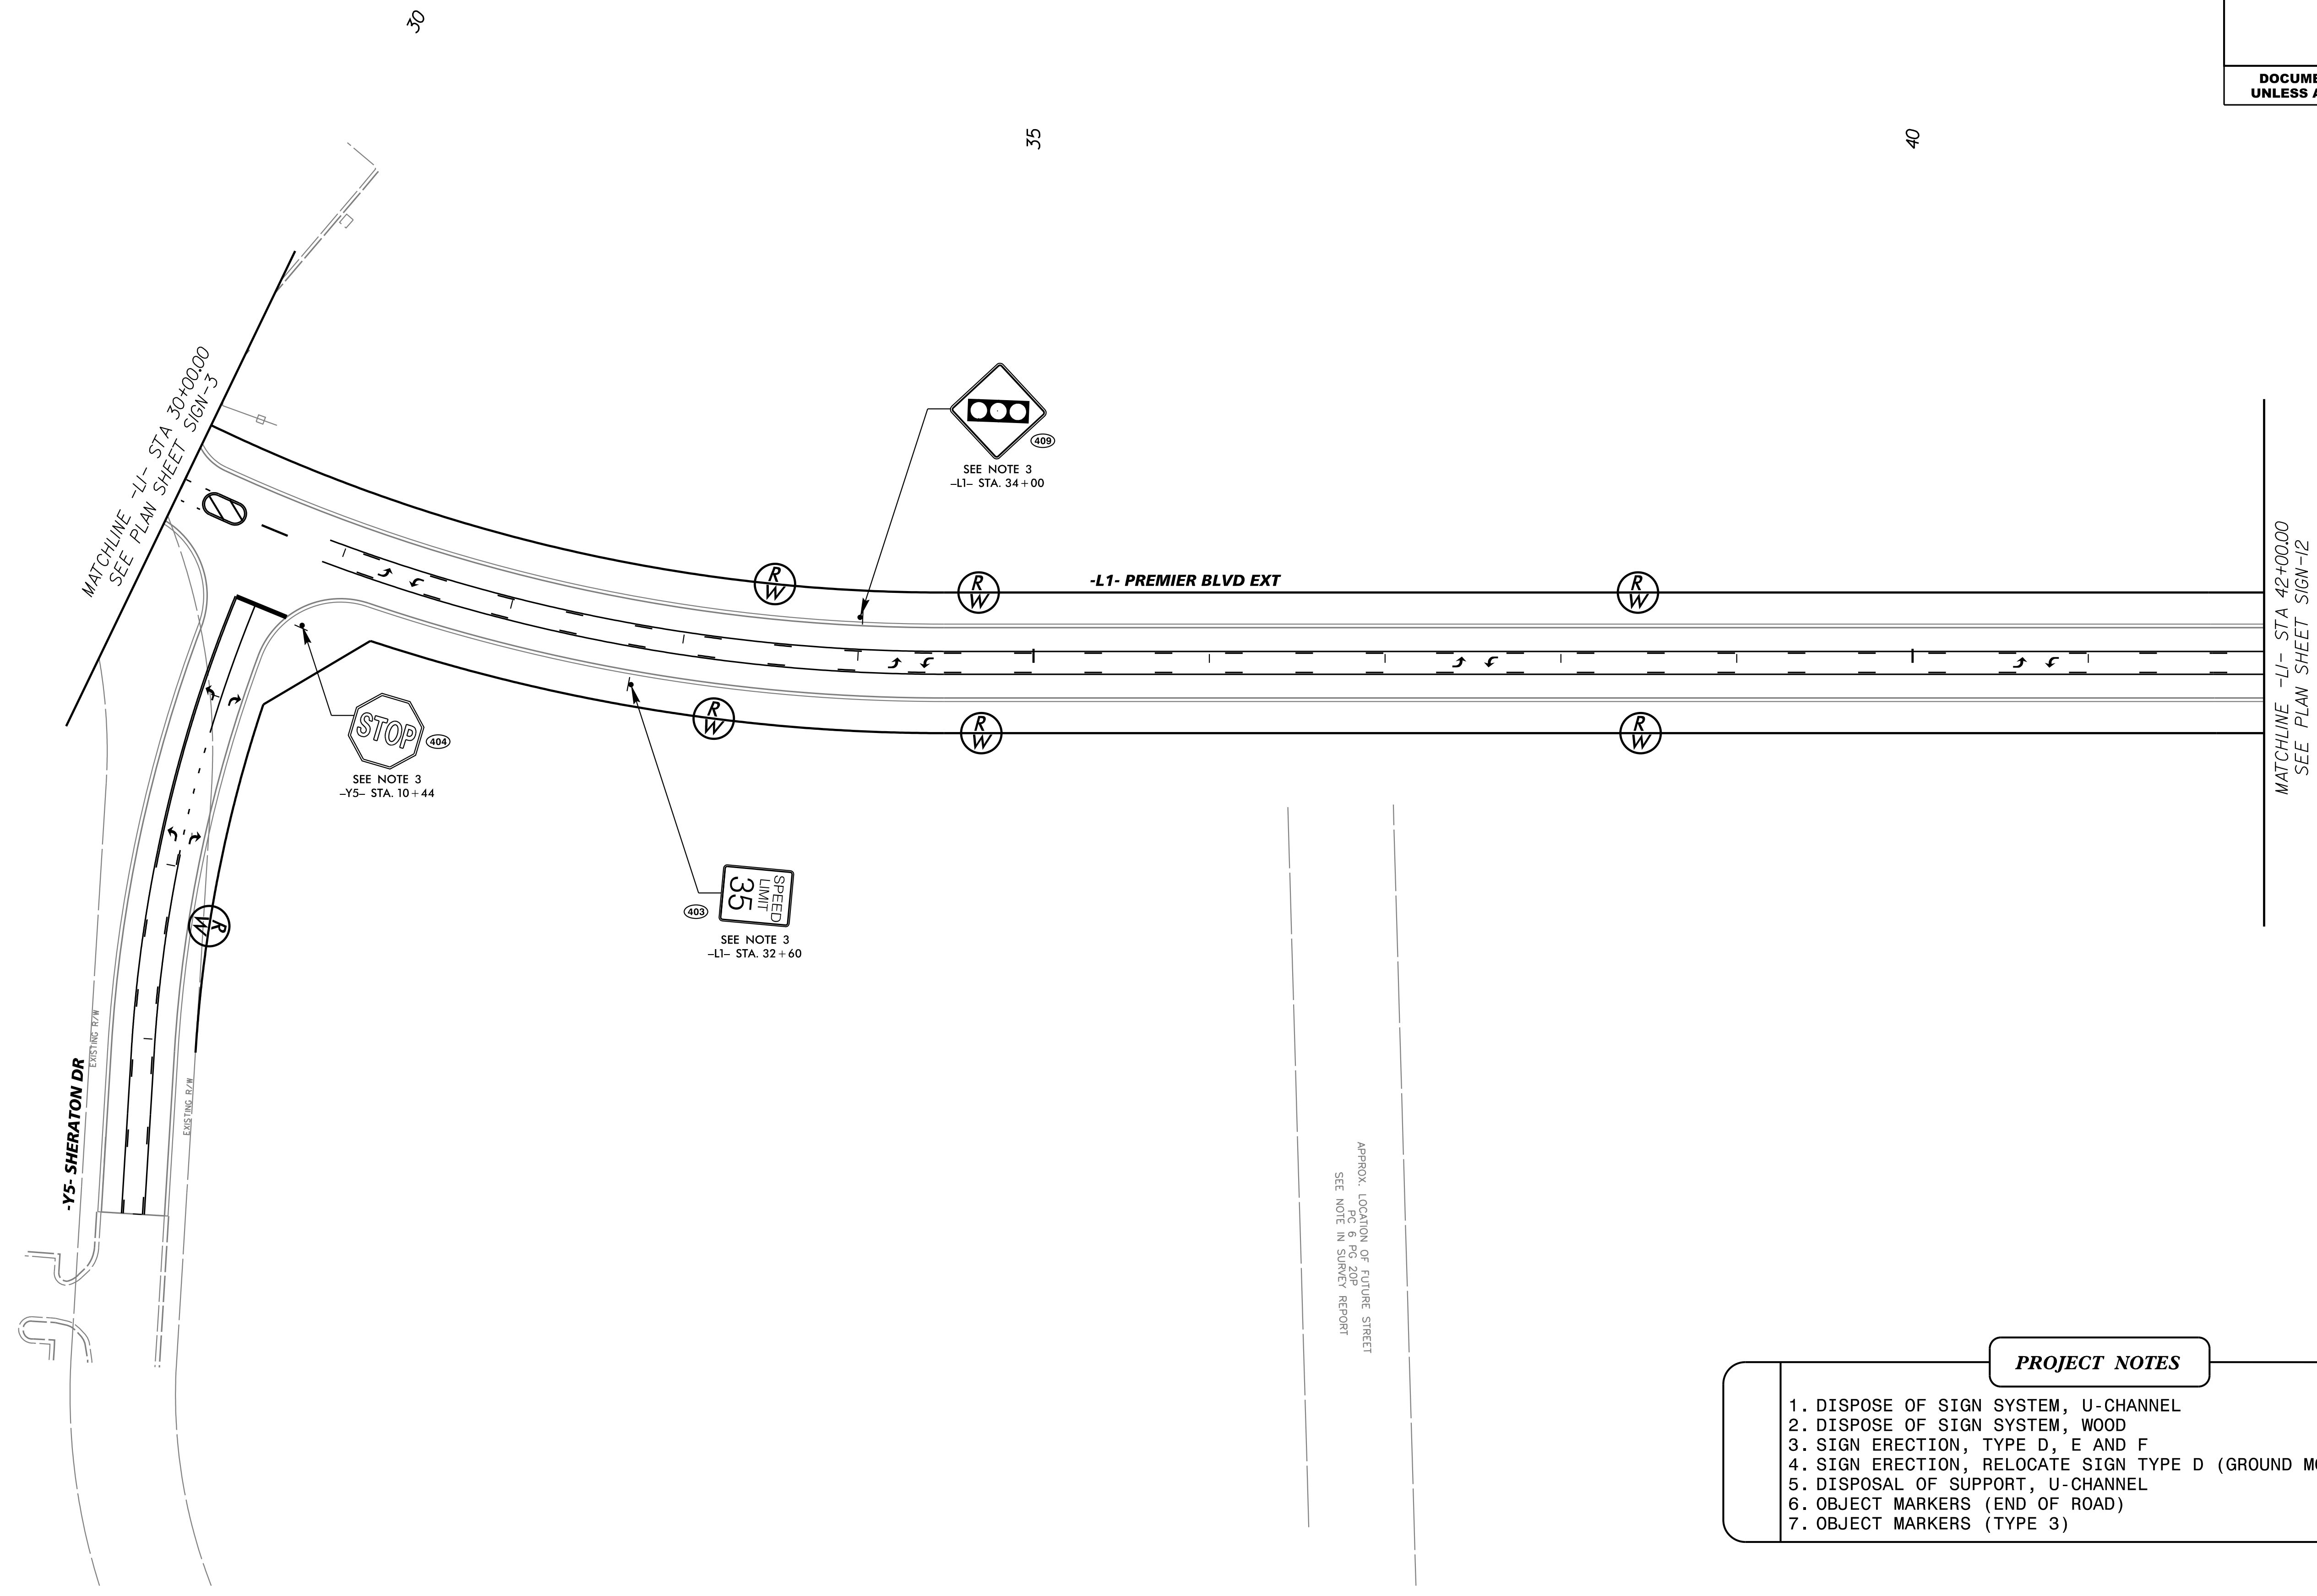

- PROJECT NOTES**
1. DISPOSE OF SIGN SYSTEM, U-CHANNEL
  2. DISPOSE OF SIGN SYSTEM, WOOD
  3. SIGN ERECTION, TYPE D, E AND F
  4. SIGN ERECTION, RELOCATE SIGN TYPE D (GROUND MOUNTED)
  5. DISPOSAL OF SUPPORT, U-CHANNEL
  6. OBJECT MARKERS (END OF ROAD)
  7. OBJECT MARKERS (TYPE 3)


**Kimley » Horn**  
421 FAYETTEVILLE STREET, SUITE 600  
RALEIGH, N.C. 27601. NC LICENSE #F-0102

TIP NO. U-5725R-3822	SHEET NO. SIGN-12
-------------------------	----------------------

APPROVED: *Math West*  
DATE: 6/28/2018



**DOCUMENT NOT CONSIDERED FINAL  
UNLESS ALL SIGNATURES COMPLETED**

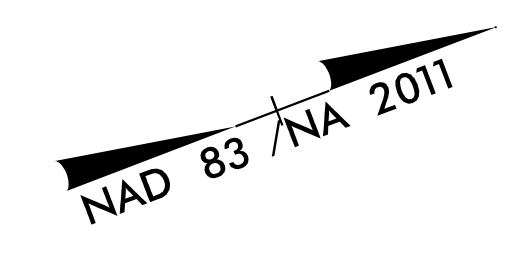


45

50

55

**NO PROPOSED SIGNING  
THIS SHEET**

MATCHLINE -LI- STA 42+00.00  
SEE PLAN SHEET SGN-11

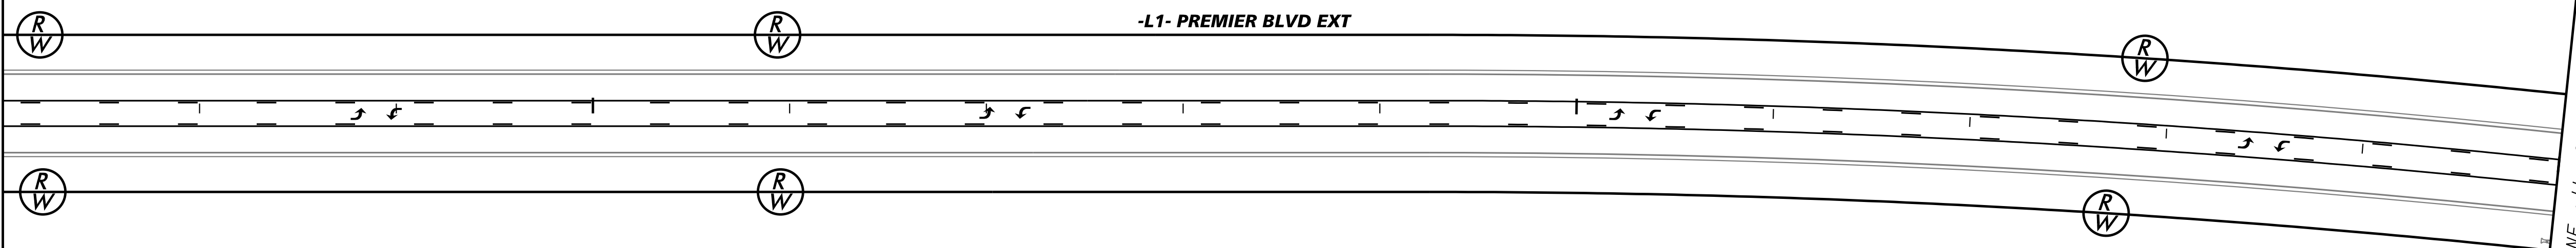



MATCHLINE -LI- STA 55+00.00  
SEE PLAN SHEET SGN-13

K:\PAL\_Roadway\01036392 - R-3822 and U-5725\Roadway\Proj\U5725\_R3822\_rdy\_sgn\_12.dgn

6/28/2018

**PROJECT NOTES**

1. DISPOSE OF SIGN SYSTEM, U-CHANNEL
2. DISPOSE OF SIGN SYSTEM, WOOD
3. SIGN ERECTION, TYPE D, E AND F
4. SIGN ERECTION, RELOCATE SIGN TYPE D (GROUND MOUNTED)
5. DISPOSAL OF SUPPORT, U-CHANNEL
6. OBJECT MARKERS (END OF ROAD)
7. OBJECT MARKERS (TYPE 3)

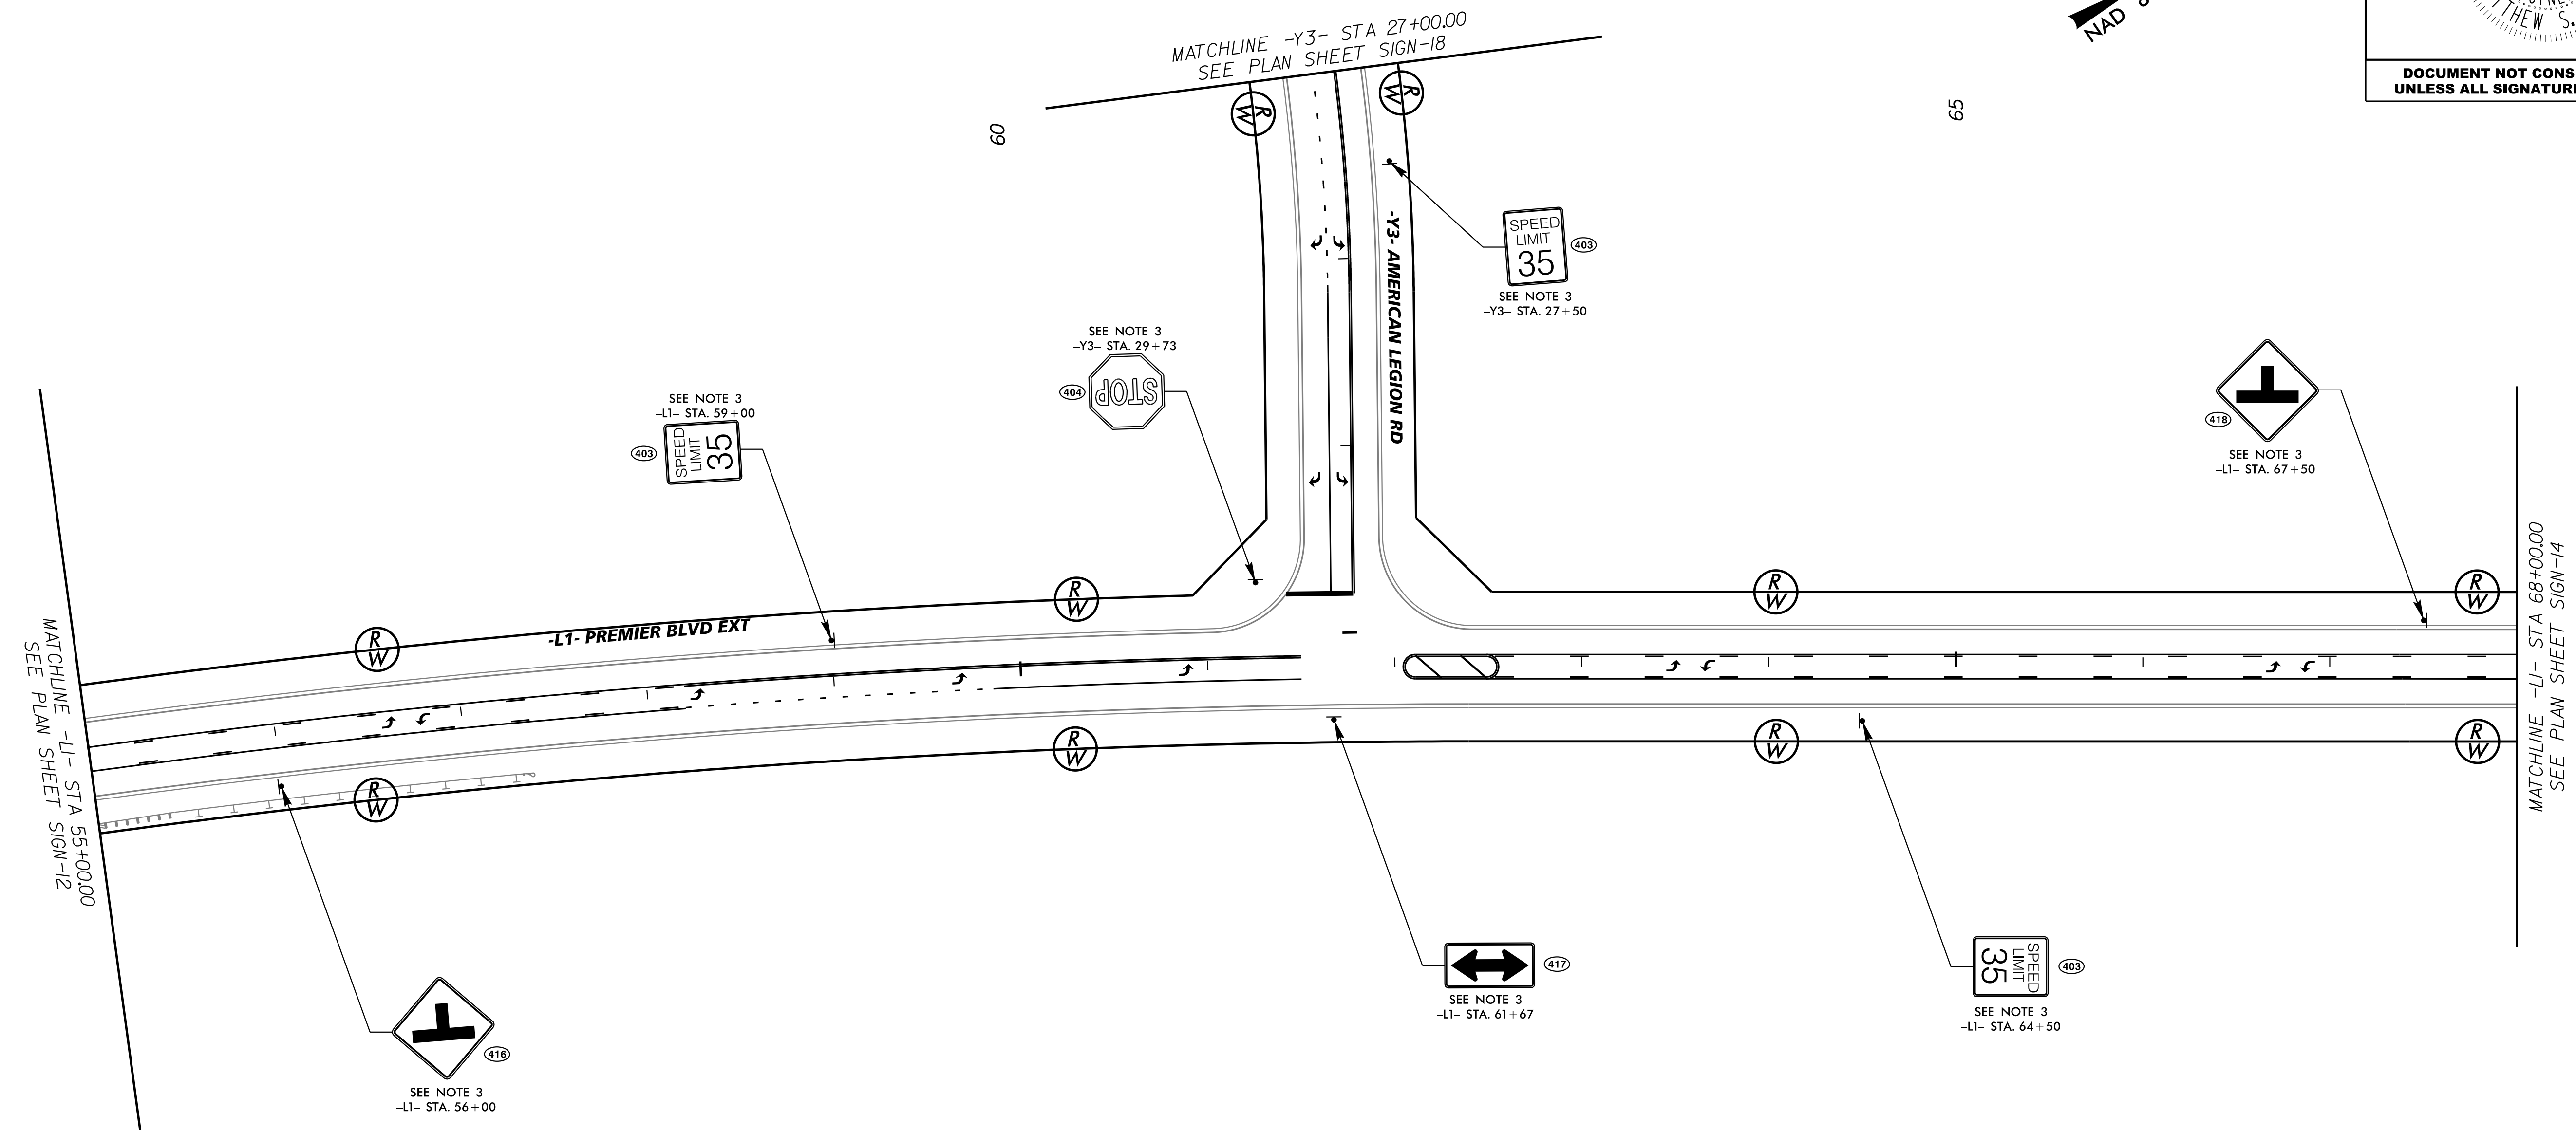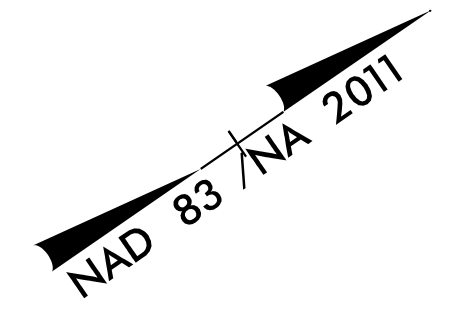


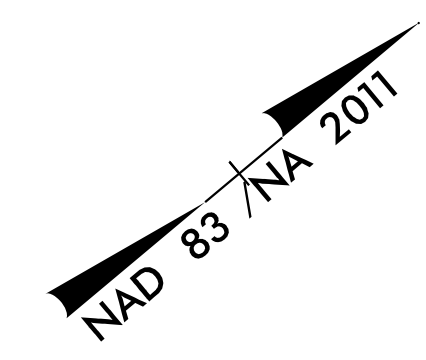
### PROJECT NOTES

1. DISPOSE OF SIGN SYSTEM, U-CHANNEL
2. DISPOSE OF SIGN SYSTEM, WOOD
3. SIGN ERECTION, TYPE D, E AND F
4. SIGN ERECTION, RELOCATE SIGN TYPE D (GROUND MOUNTED)
5. DISPOSAL OF SUPPORT, U-CHANNEL
6. OBJECT MARKERS (END OF ROAD)
7. OBJECT MARKERS (TYPE 3)


K:\PAL\_Roadway\01036392 - R-3822 and U-5725\Roadway\Proj\U5725\_R3822\_rdy\_sgn\_13.dgn  
6/28/2018



TIP NO. U-5725R-3822	SHEET NO. SIGN-14
APPROVED: <i>Matthew West</i> DATE: 6/28/2018	
SEAL 	
DOCUMENT NOT CONSIDERED FINAL UNLESS ALL SIGNATURES COMPLETED	




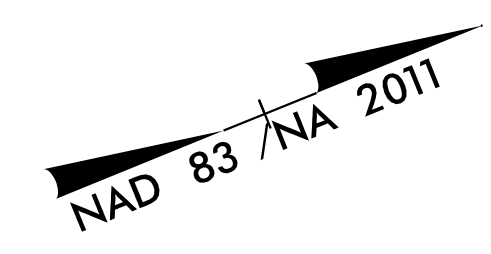
**NO PROPOSED SIGNING  
THIS SHEET**

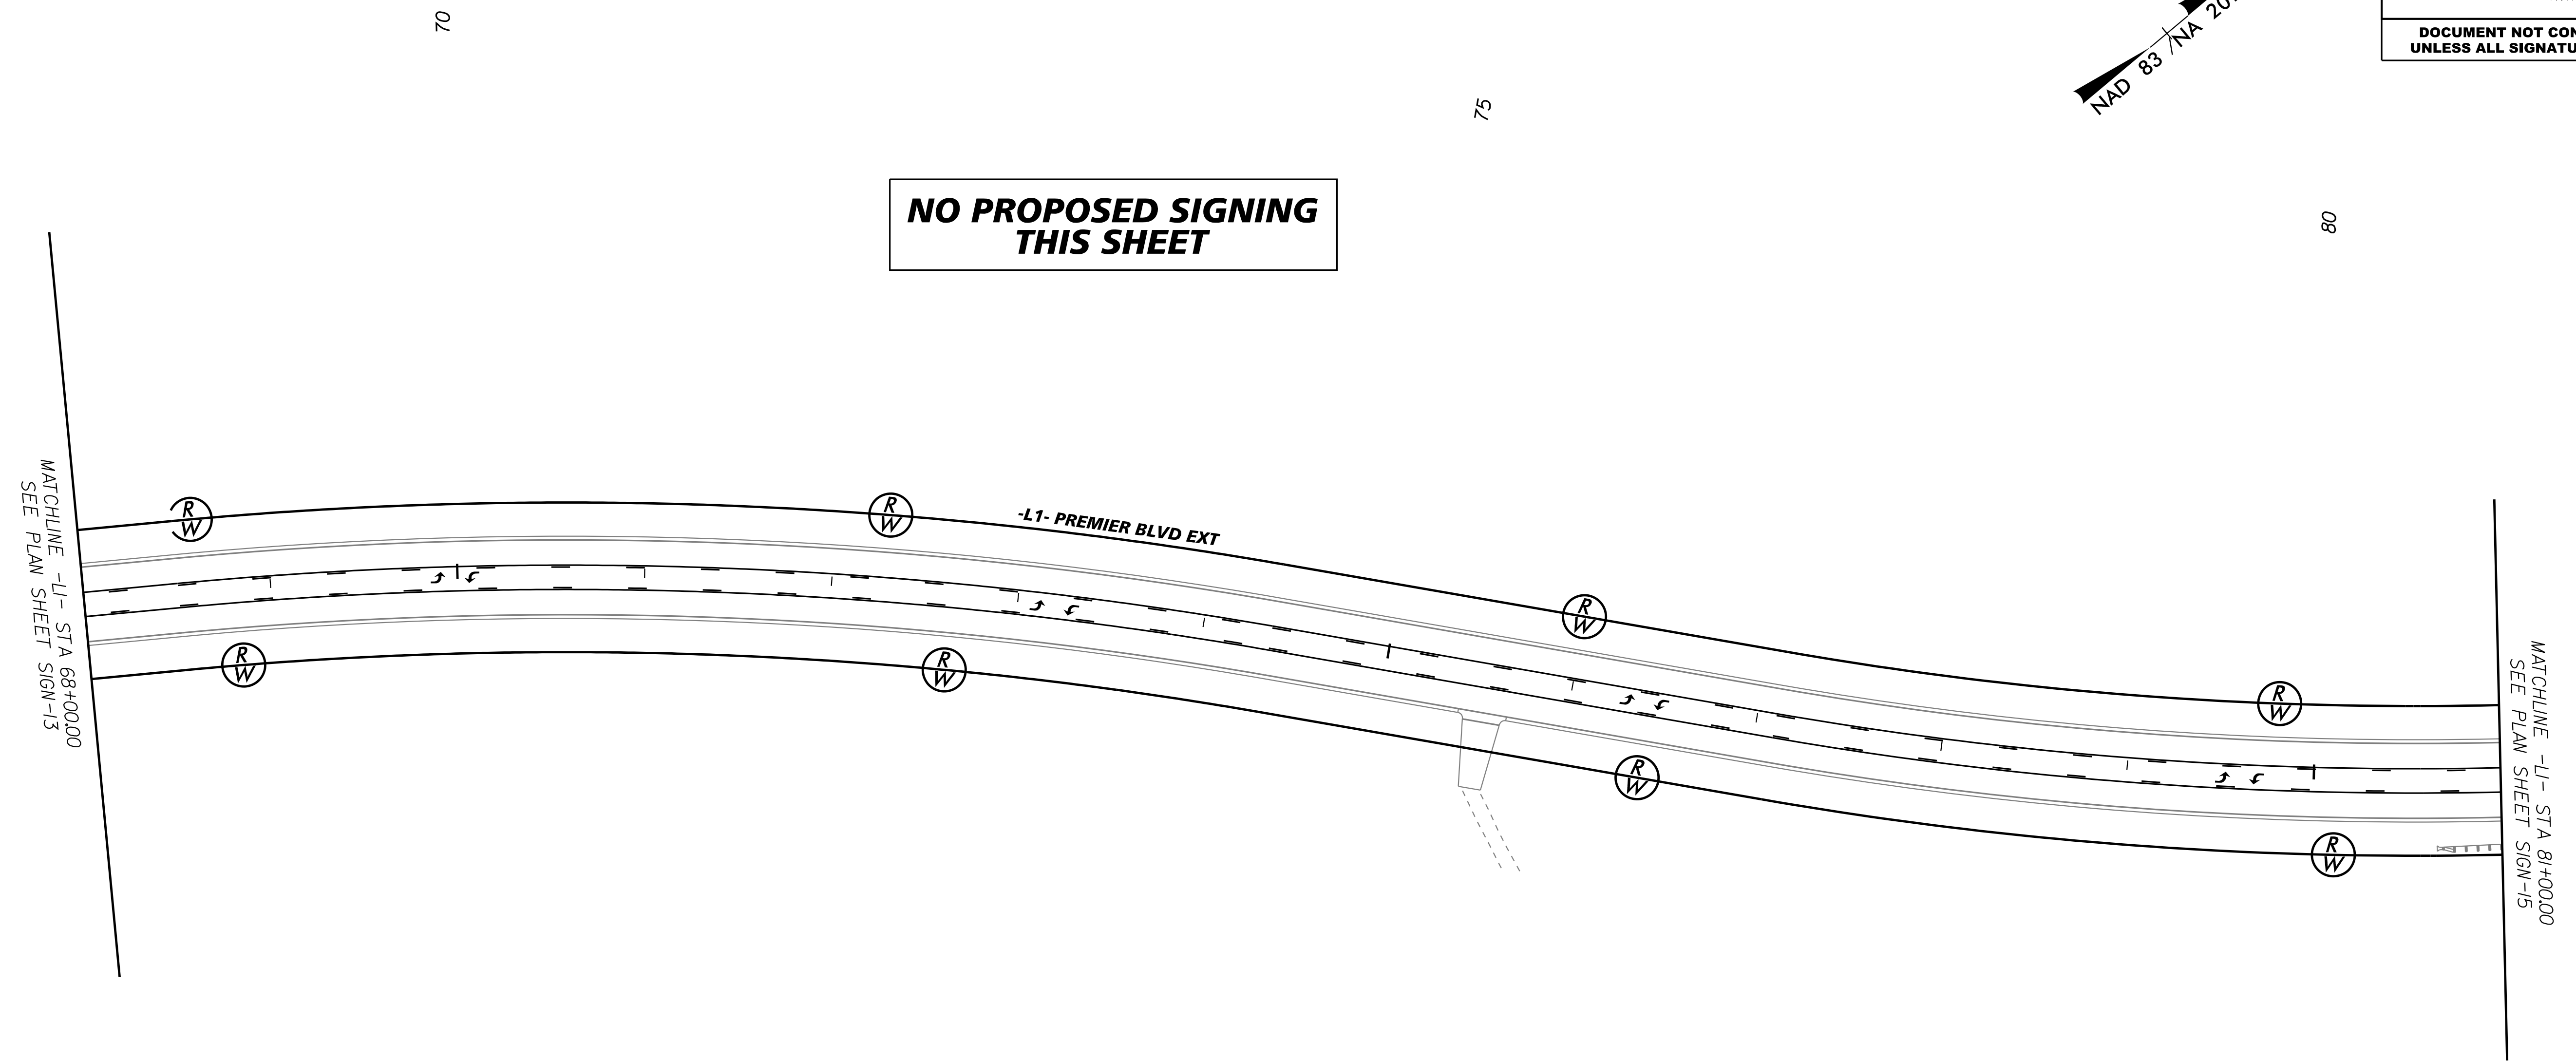


**PROJECT NOTES**

1. DISPOSE OF SIGN SYSTEM, U-CHANNEL
2. DISPOSE OF SIGN SYSTEM, WOOD
3. SIGN ERECTION, TYPE D, E AND F
4. SIGN ERECTION, RELOCATE SIGN TYPE D (GROUND MOUNTED)
5. DISPOSAL OF SUPPORT, U-CHANNEL
6. OBJECT MARKERS (END OF ROAD)
7. OBJECT MARKERS (TYPE 3)

TIP NO. U-5725R-3822	SHEET NO. SIGN-15
APPROVED: <i>Matthew West</i> <small>DocuSigned by: Matthew West AC71A1D079E8425</small>	
DATE: 6/28/2018	
SEAL	
	
DOCUMENT NOT CONSIDERED FINAL UNLESS ALL SIGNATURES COMPLETED	




**NO PROPOSED SIGNING  
THIS SHEET**

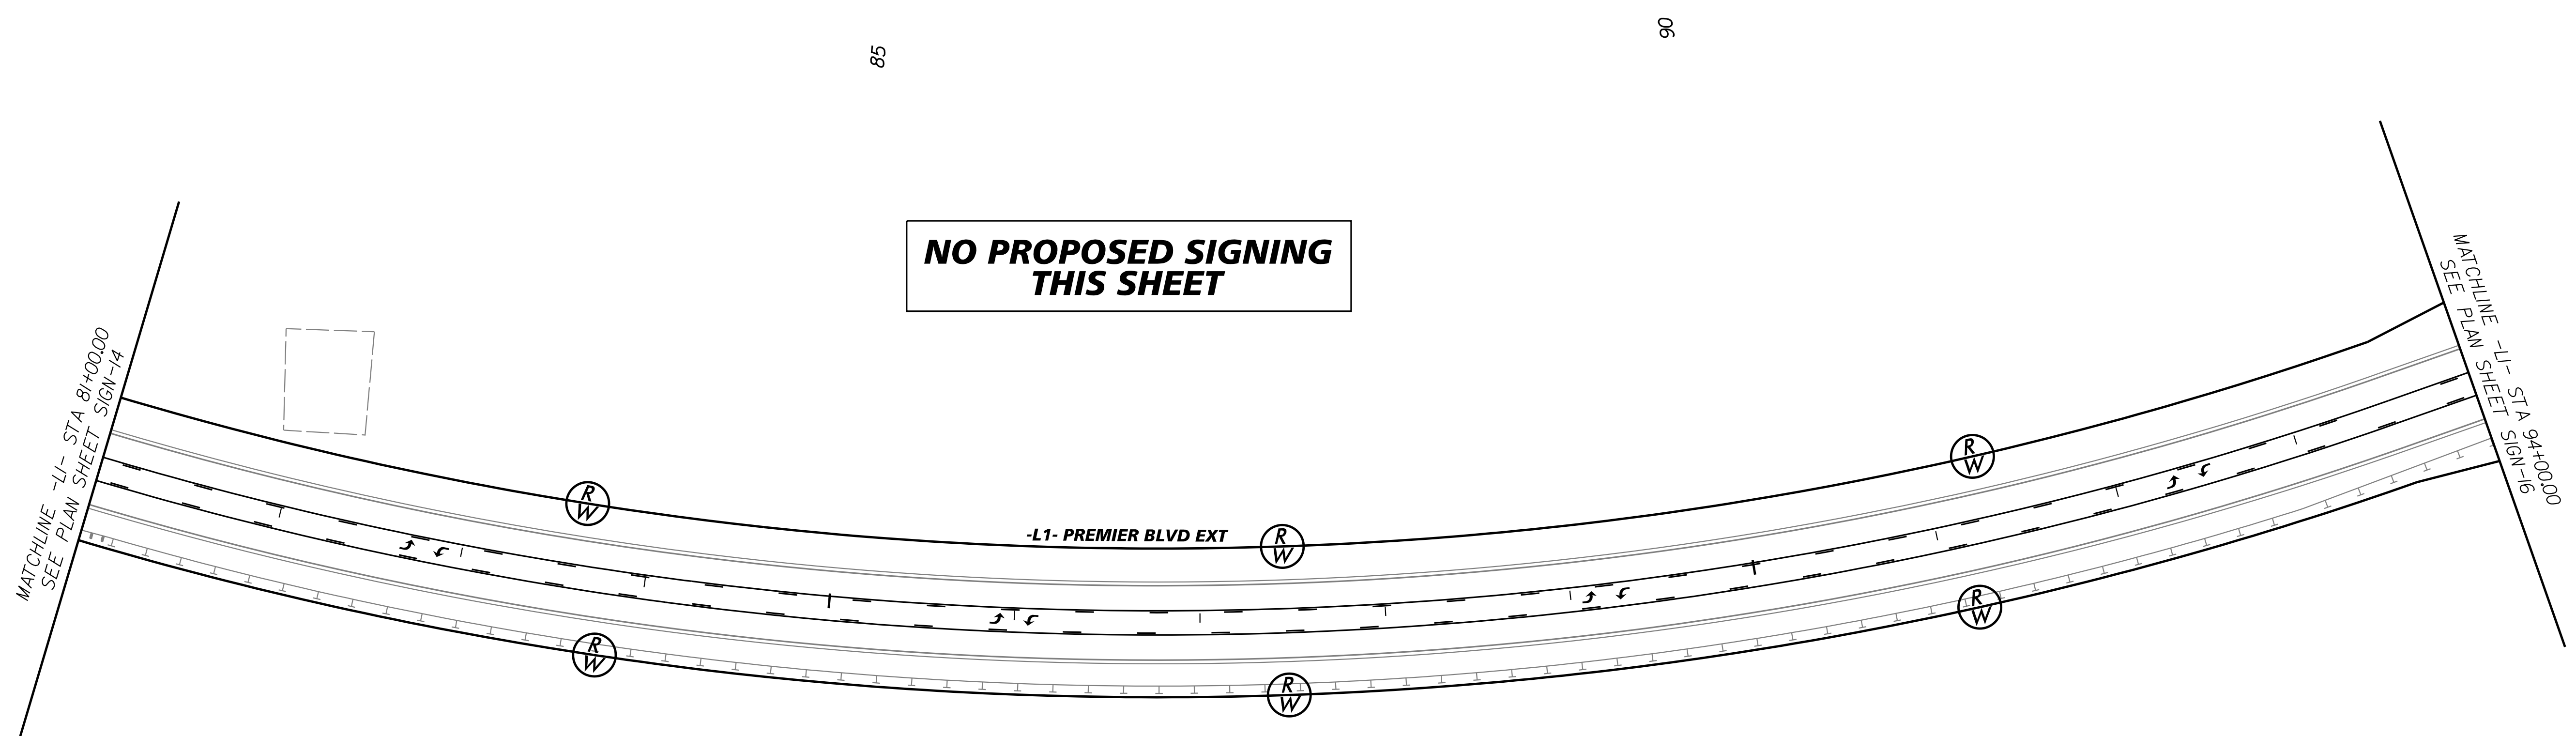

K:\PAL\_Roadway\01036392 - R-3822 and U-5725\Roadway\Proj\U5725\_R3822\_rdy\_sgn\_15.dgn  
6/28/2018

- PROJECT NOTES**
1. DISPOSE OF SIGN SYSTEM, U-CHANNEL
  2. DISPOSE OF SIGN SYSTEM, WOOD
  3. SIGN ERECTION, TYPE D, E AND F
  4. SIGN ERECTION, RELOCATE SIGN TYPE D (GROUND MOUNTED)
  5. DISPOSAL OF SUPPORT, U-CHANNEL
  6. OBJECT MARKERS (END OF ROAD)
  7. OBJECT MARKERS (TYPE 3)



NAD 83 / NA 2011

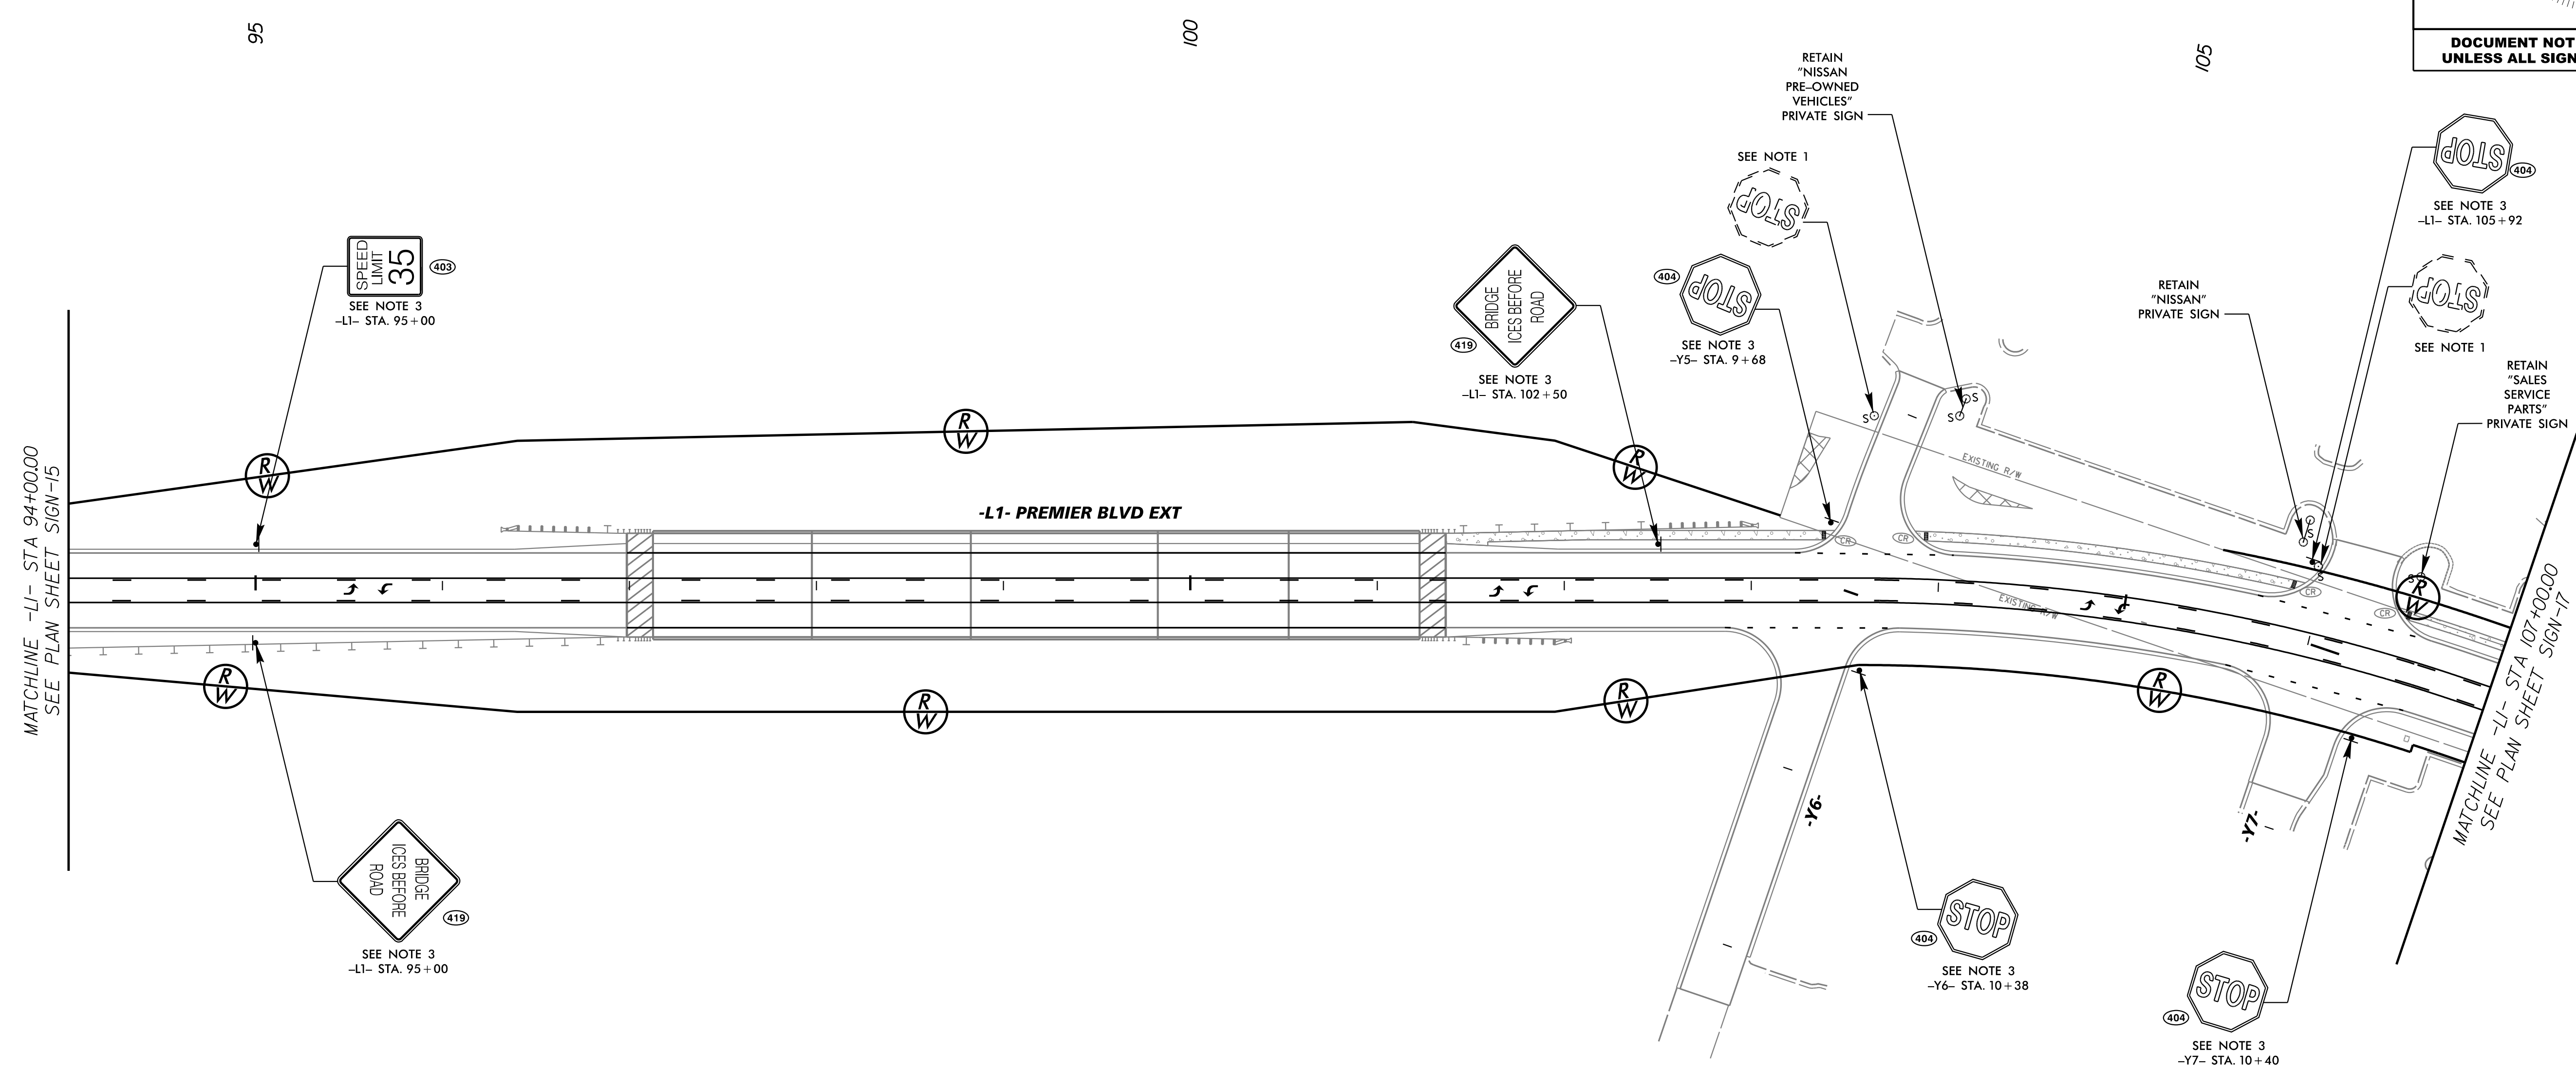

K:\PAL\_Roadway\01036392 - R-3822 and U-5725\Roadway\Proj\U5725\_R3822\_rdy\_sgn\_16.dgn 6/28/2018

- PROJECT NOTES**
1. DISPOSE OF SIGN SYSTEM, U-CHANNEL
  2. DISPOSE OF SIGN SYSTEM, WOOD
  3. SIGN ERECTION, TYPE D, E AND F
  4. SIGN ERECTION, RELOCATE SIGN TYPE D (GROUND MOUNTED)
  5. DISPOSAL OF SUPPORT, U-CHANNEL
  6. OBJECT MARKERS (END OF ROAD)
  7. OBJECT MARKERS (TYPE 3)

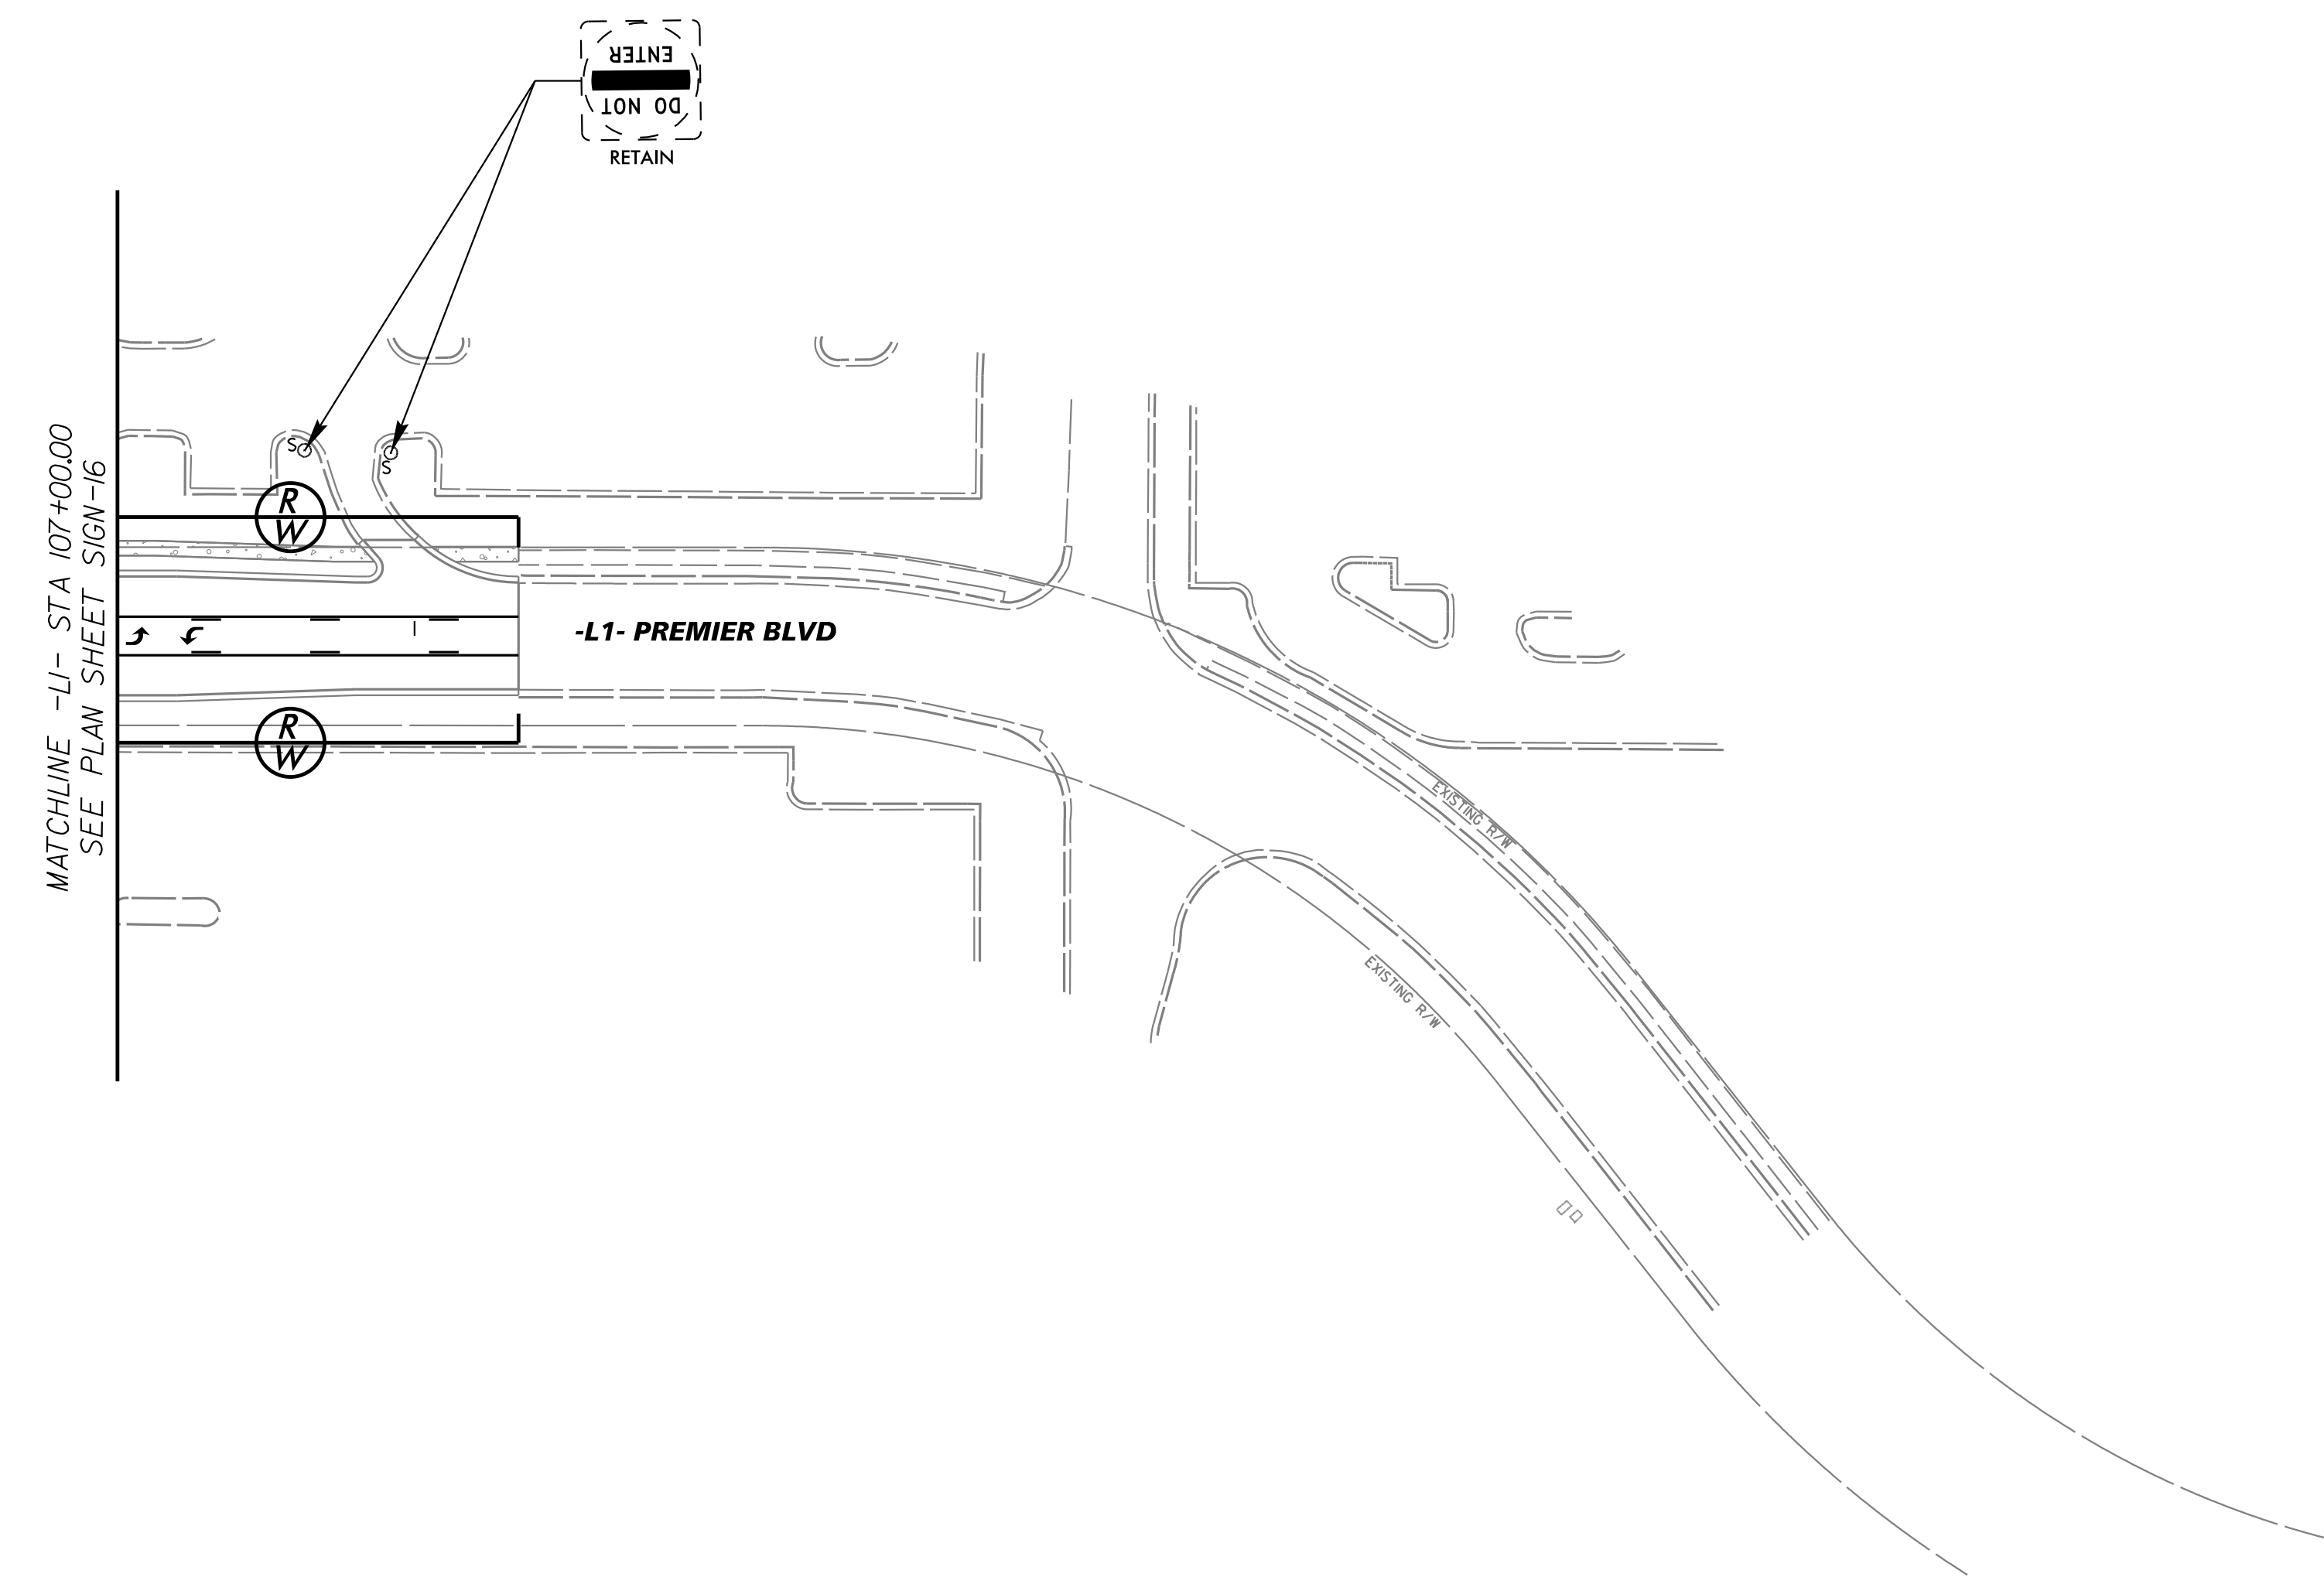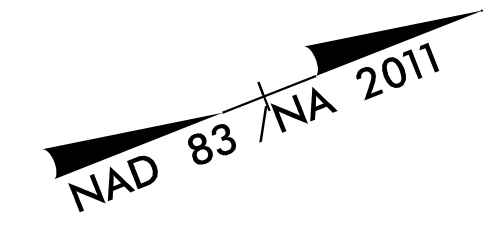


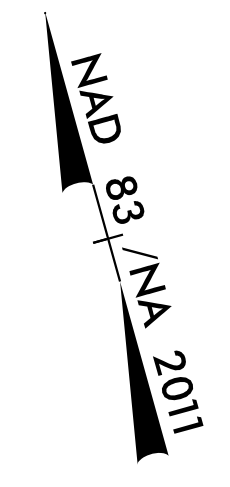


**PROJECT NOTES**

1. DISPOSE OF SIGN SYSTEM, U-CHANNEL
2. DISPOSE OF SIGN SYSTEM, WOOD
3. SIGN ERECTION, TYPE D, E AND F
4. SIGN ERECTION, RELOCATE SIGN TYPE D (GROUND MOUNTED)
5. DISPOSAL OF SUPPORT, U-CHANNEL
6. OBJECT MARKERS (END OF ROAD)
7. OBJECT MARKERS (TYPE 3)

K:\PAL\_Roadway\01036392 - R-3822 and U-5725\Roadway\Proj\U5725\_R3822\_rdy\_sgn\_17.dgn  
 6/28/2018


TIP NO. U-5725R-3822	SHEET NO. SIGN-18
APPROVED: <i>Matthew West</i> DocuSigned by: Matthew West 6271A1D07968425	DATE: 6/28/2018
SEAL	
	
<b>DOCUMENT NOT CONSIDERED FINAL UNLESS ALL SIGNATURES COMPLETED</b>	



20

25

**NO PROPOSED SIGNING  
THIS SHEET**

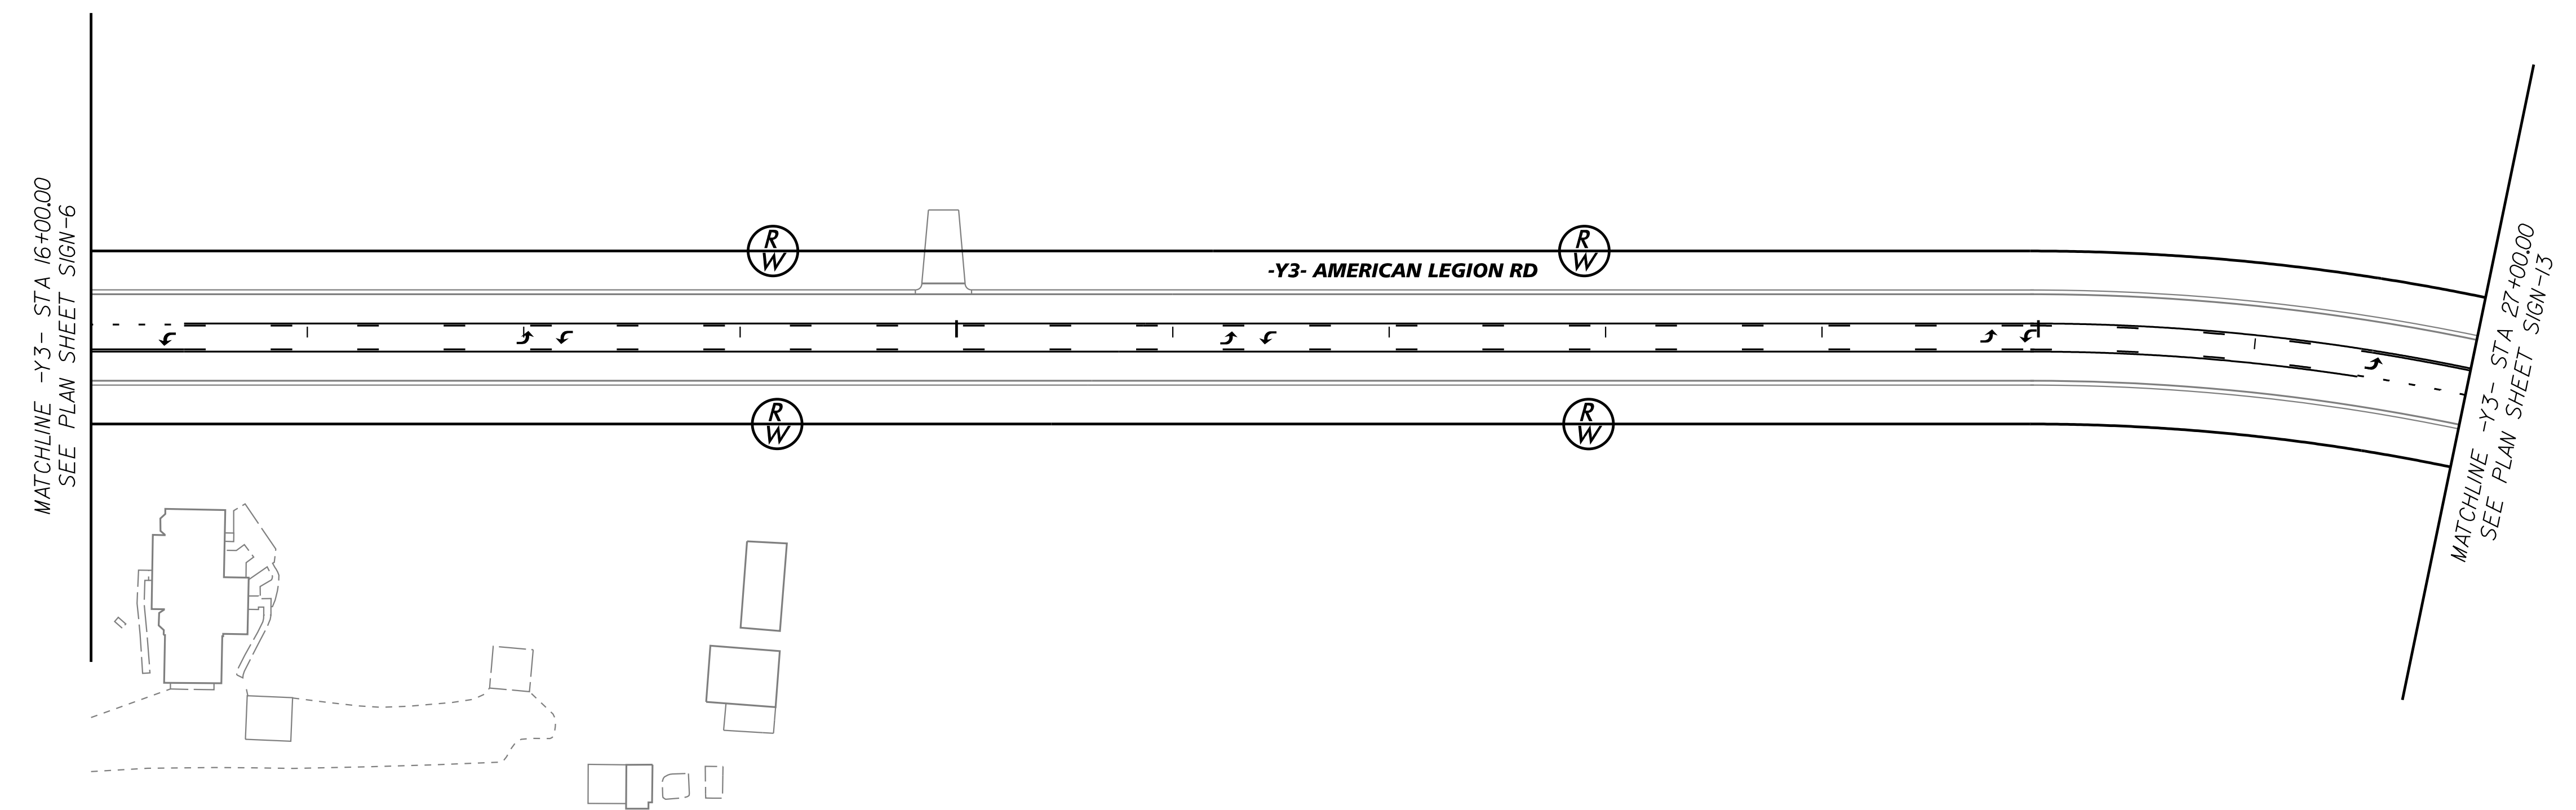

K:\PAL\_Roadway\01036392 - R-3822 and U-5725\Roadway\Proj\U5725\_R3822\_rdy\_sgn\_18.dgn  
6/28/2018

- PROJECT NOTES**
1. DISPOSE OF SIGN SYSTEM, U-CHANNEL
  2. DISPOSE OF SIGN SYSTEM, WOOD
  3. SIGN ERECTION, TYPE D, E AND F
  4. SIGN ERECTION, RELOCATE SIGN TYPE D (GROUND MOUNTED)
  5. DISPOSAL OF SUPPORT, U-CHANNEL
  6. OBJECT MARKERS (END OF ROAD)
  7. OBJECT MARKERS (TYPE 3)