


EXISTING AERIAL SPLICE ENCLOSURE
LIBERTY STREET AT
LANSING DRIVE
SIG. INV. # 09-1121

**SPLICE PLAN AT THIS LOCATION IS
SHOWN FOR INFORMATION ONLY.
NO WORK TO BE DONE AT THIS
LOCATION.**

Notes:
Unused fibers left coiled and stored in splice tray.
Unused Buffer Tubes left coiled and stored in splice tray.

LEGEND

<p>COLOR CODE TIA/EIA 598-A</p>		C - CAP AND SEAL
(1) BLUE	(7) RED	X - FUSION SPLICE INDIVIDUAL FIBER
(2) ORANGE	(8) BLACK	
(3) GREEN	(9) YELLOW	
(4) BROWN	(10) VIOLET	EXPRESS THROUGH SPLICE FIBERS THROUGH OR EXPRESS ENTIRE BUFFER TUBE AS NOTED
(5) SLATE	(11) ROSE	
(6) WHITE	(12) AQUA	

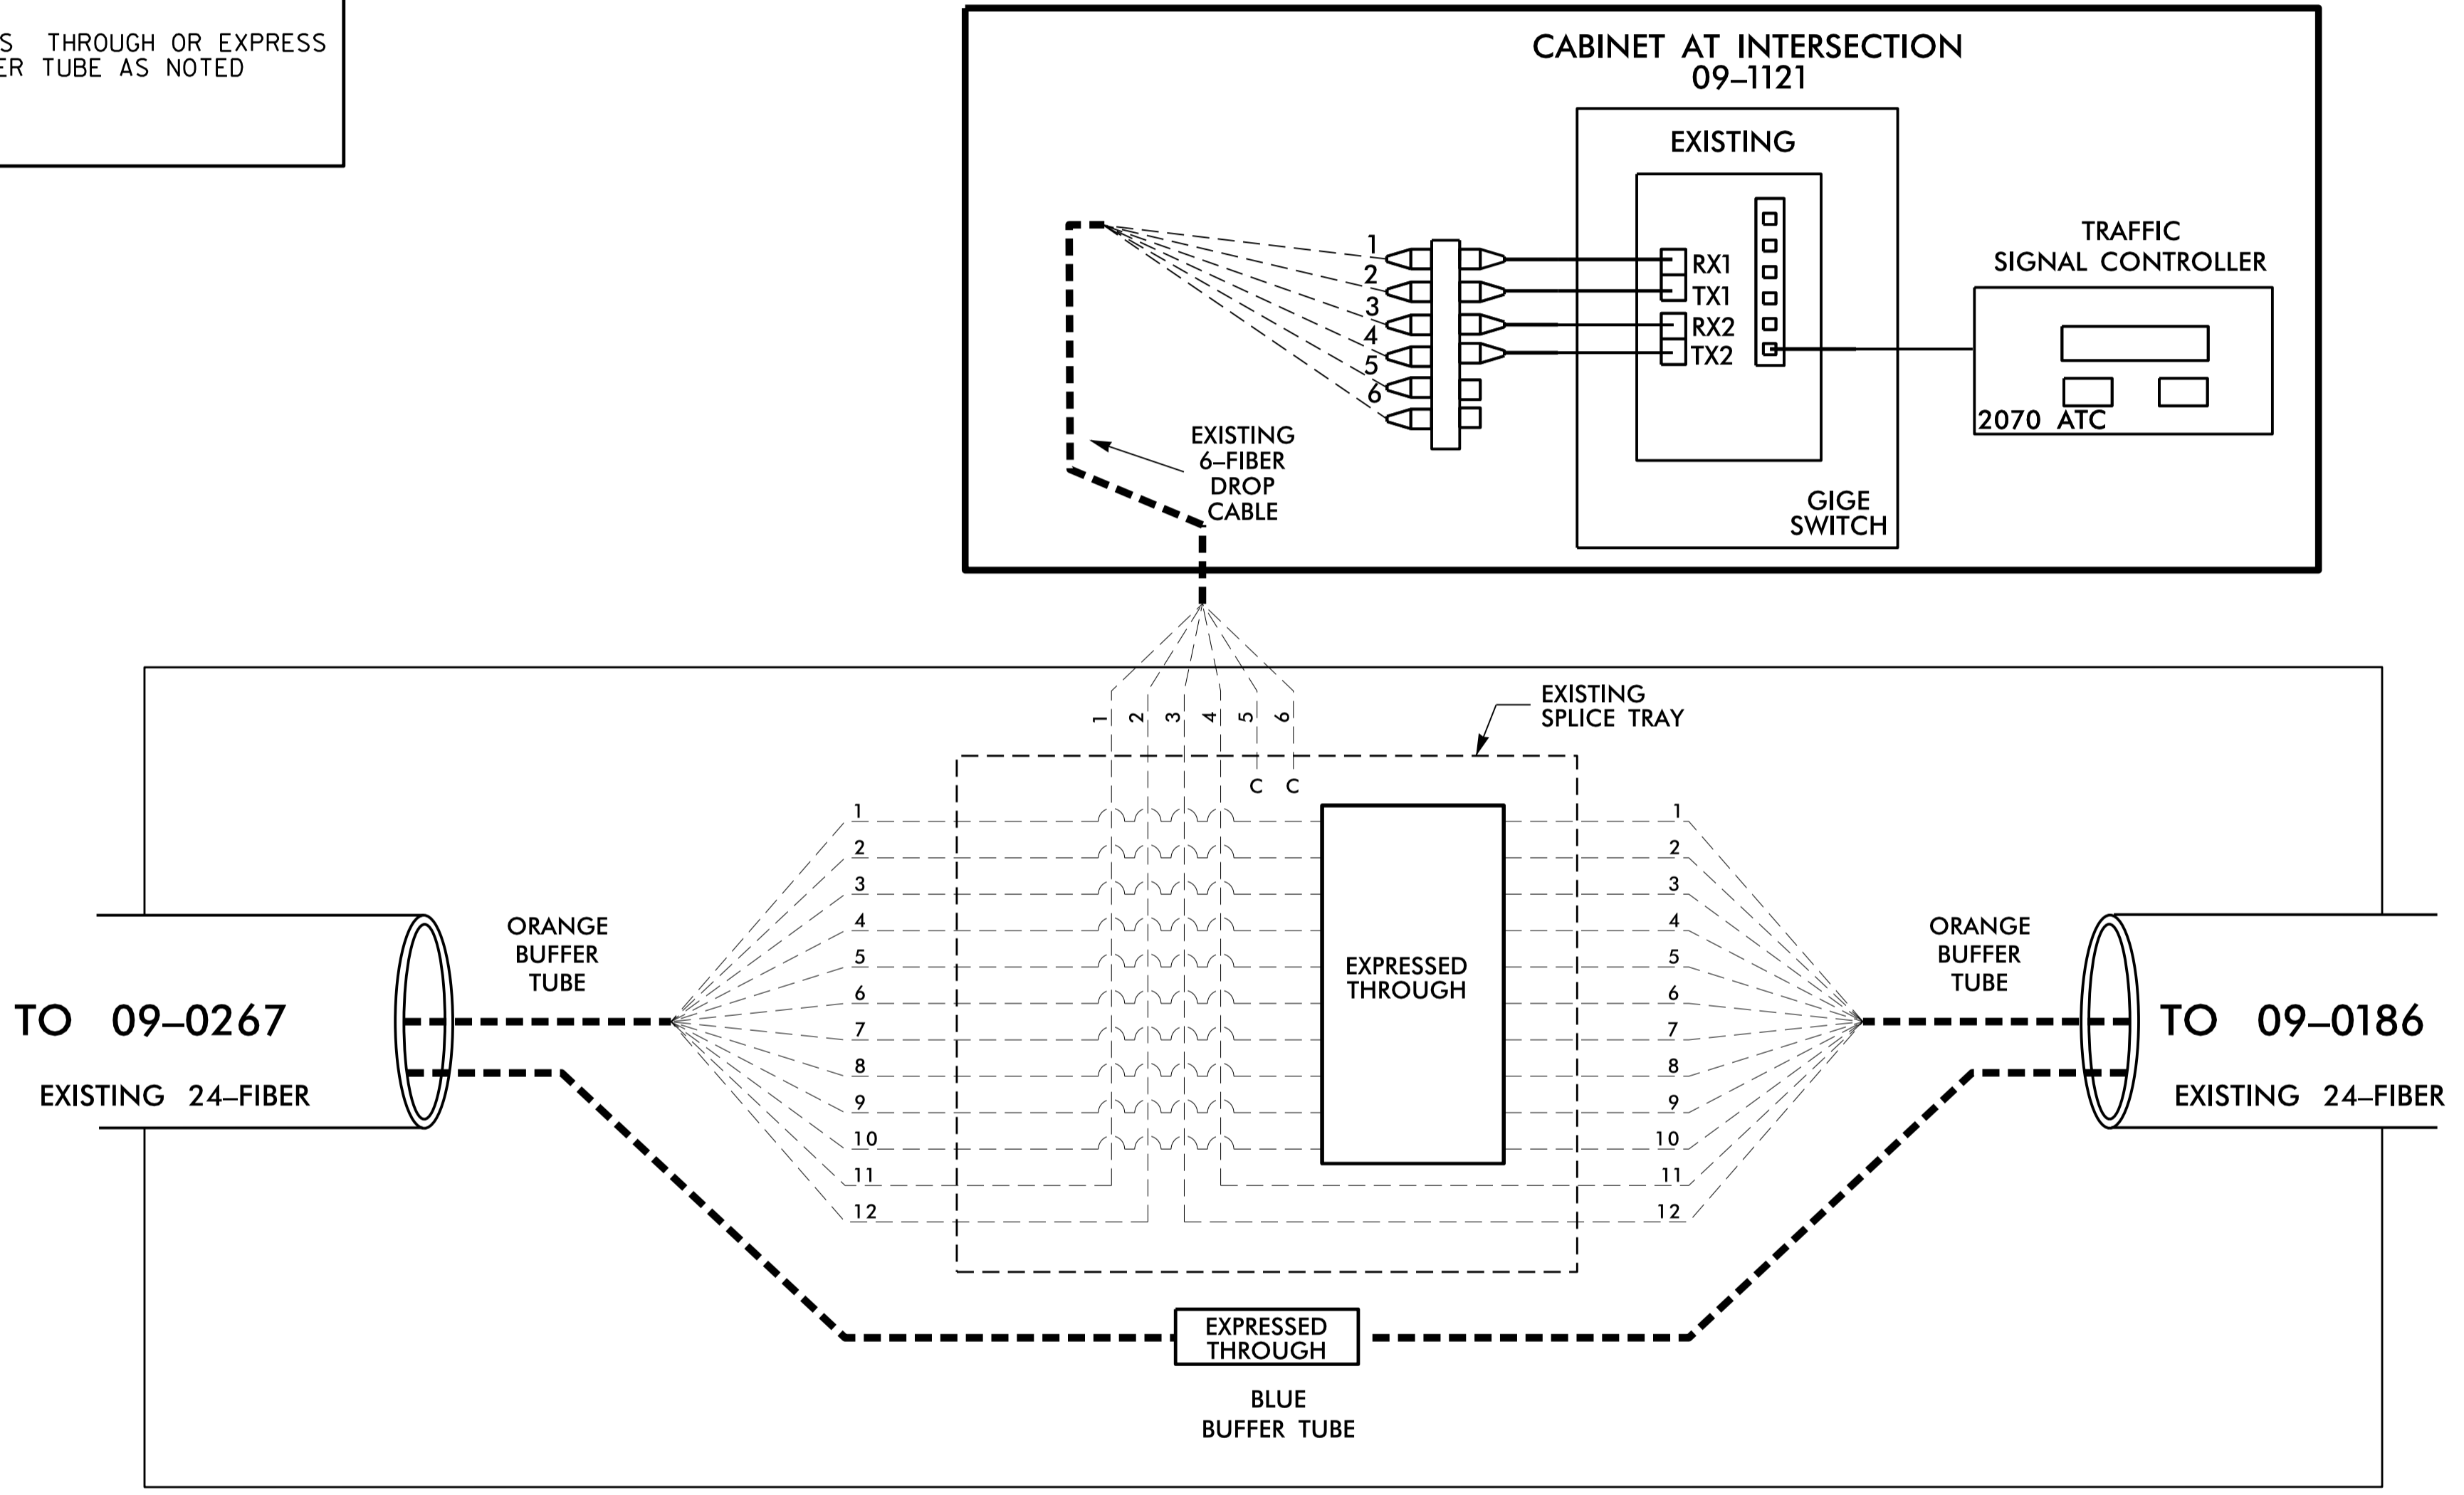

TMP PHASE 1

**DOCUMENT NOT CONSIDERED FINAL
UNLESS ALL SIGNATURES COMPLETED**

	<p>SPLICE PLANS</p>	
	<p>DIVISION 9 FORSYTH WINSTON SALEM</p> <p>PLAN DATE: DECEMBER 2017 REVIEWED BY: <i>I. M. Berry</i></p> <p>PREPARED BY: H. T. BERGGREN, EI</p>	<p>SCALE: 0 N/A</p>
<p>REVISIONS</p>	<p>INIT. DATE</p>	<p>DATE</p>
<p>1/2/2018</p>	<p>DATE</p>	<p>DATE</p>