


SHEET SHOWN FOR INFORMATION ONLY

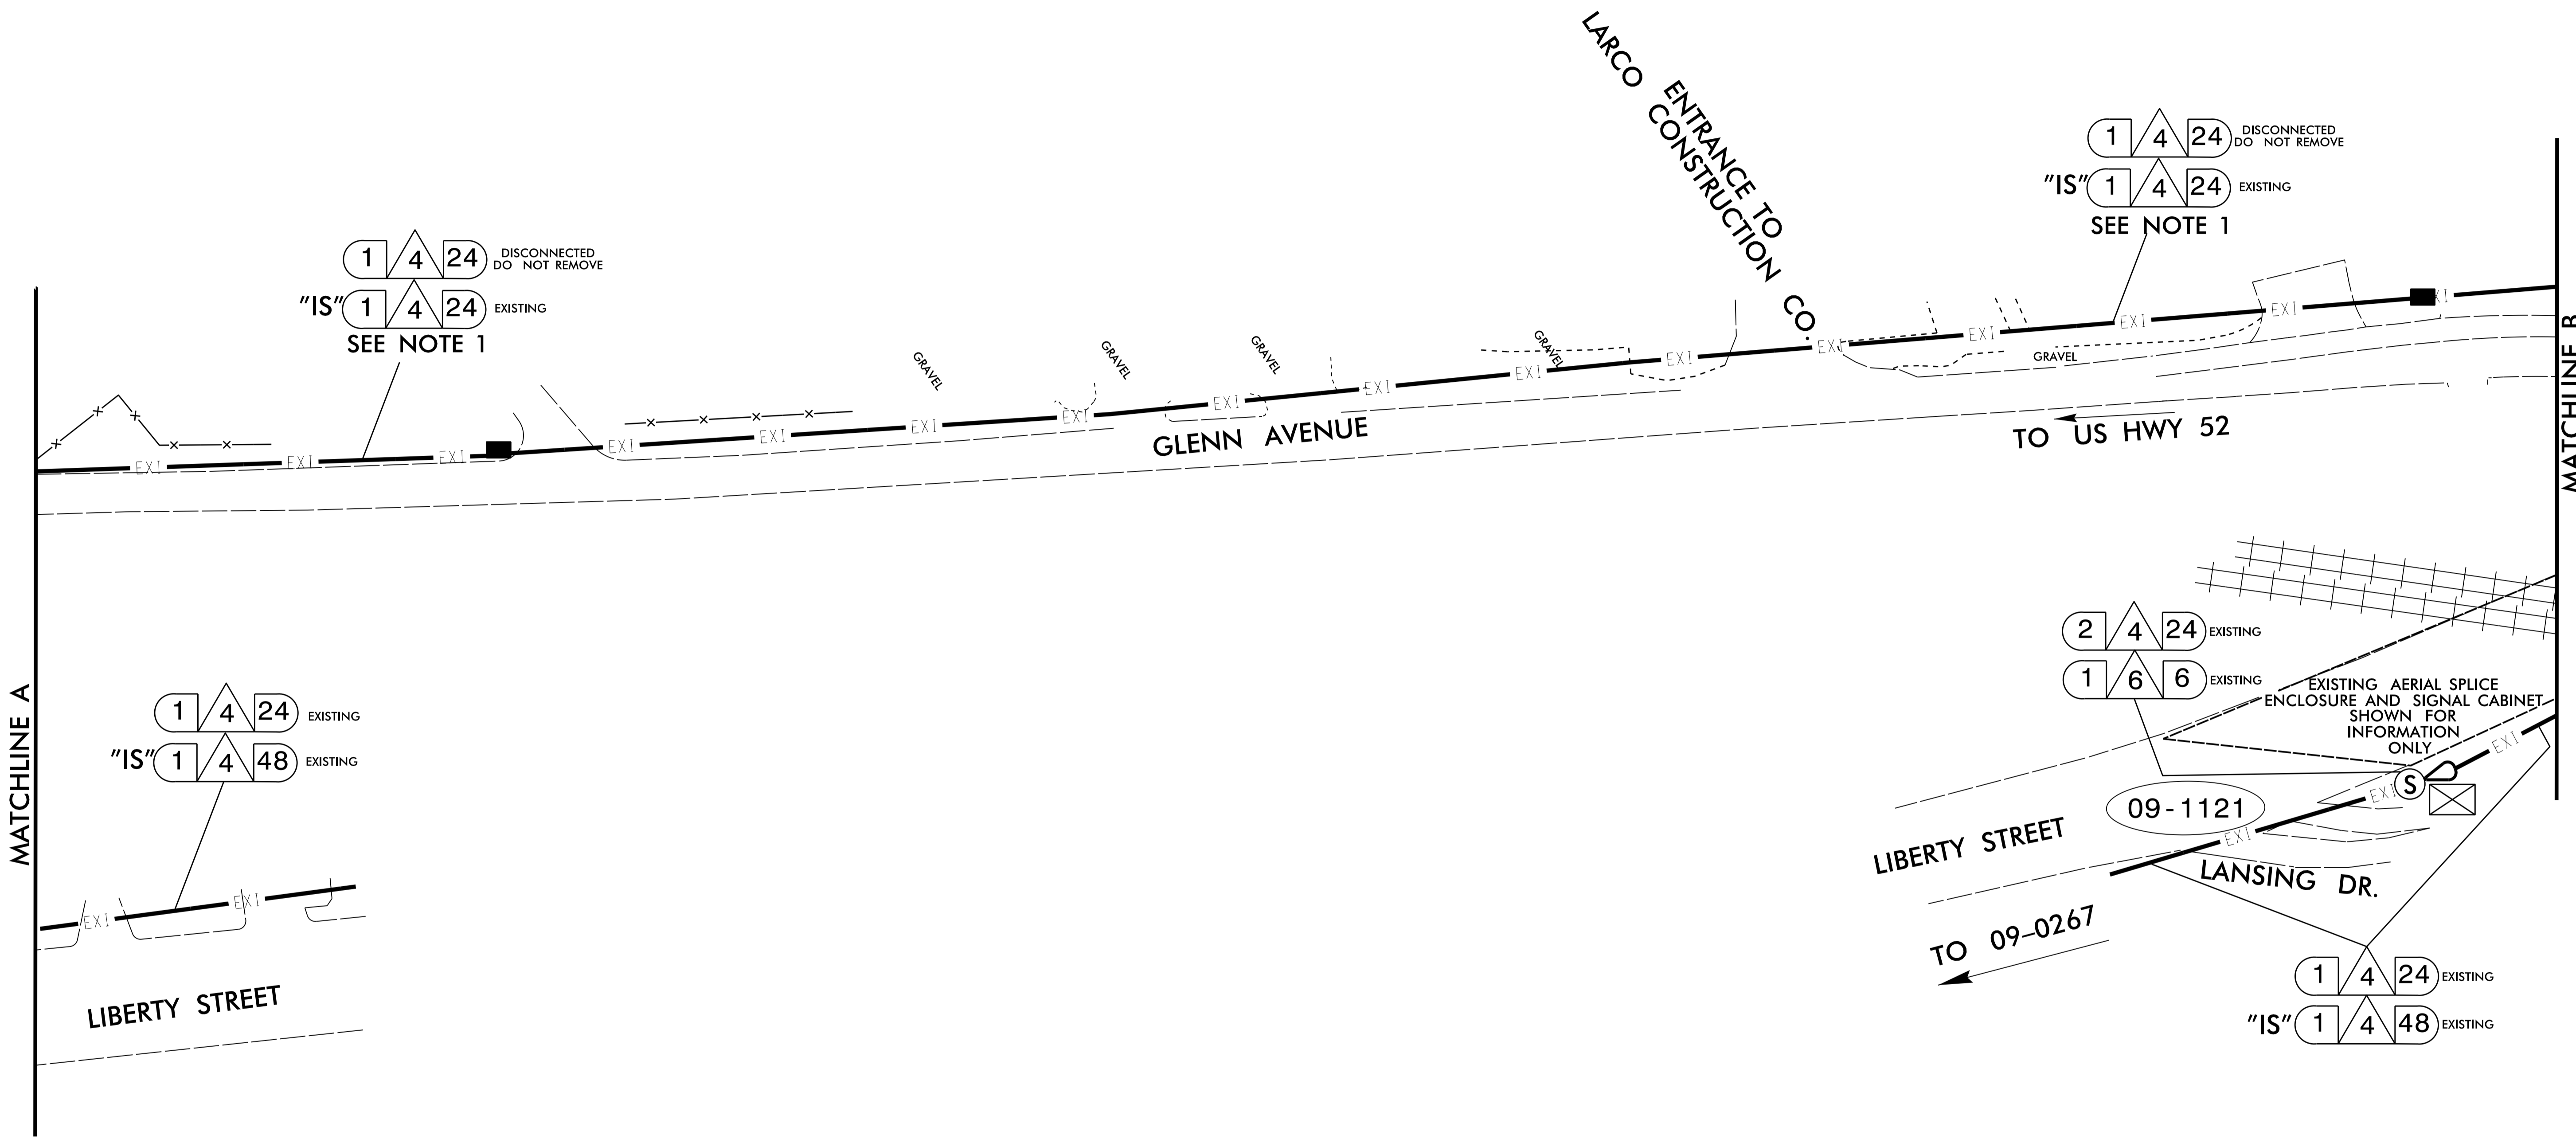

"IS" = CITY OF WINSTON SALEM'S INFORMATON SYSTEM

1) NOTE THAT THE CITY "IS" DEPARTMENT WILL BE RESPONSIBLE FOR ALL SPLICING AND OPERATIONS OF THE CITY "IS" CABLE.

FINAL PHASE

DOCUMENT NOT CONSIDERED FINAL UNLESS ALL SIGNATURES COMPLETED

<p>750 N. Greenfield Pkwy., Garner, NC 27529</p>	COMMUNICATION CABLE AND CONDUIT ROUTING PLANS		
	DIVISION 9 FORSYTH WINSTON SALEM PLAN DATE: DECEMBER 2017 PREPARED BY: H. T. BERGGREN, EI	REVIEWED BY: <i>I. M. Berry</i> DATE:	