

**This electronic collection of documents is provided
for the convenience of the user
and is Not a Certified Document –**

**The documents contained herein were originally issued
and sealed by the individuals whose names and license
numbers appear on each page, on the dates appearing
with their signature on that page.**


**This file or an individual page
shall not be considered a certified document.**

SR 2264 (AKRON DR.) FORSYTH COUNTY, NC

CROSS-SECTIONS INDEX


LINE	STATION	TO	STATION	SHEET NO.
-L-	10+50.00		21+23.48	X - 2 - X - 6
-Y1-	11+50.00		15+00.00	X - 7 - X - 9
-Y2-	10+90.00		13+83.34	X - 10

8/23/99

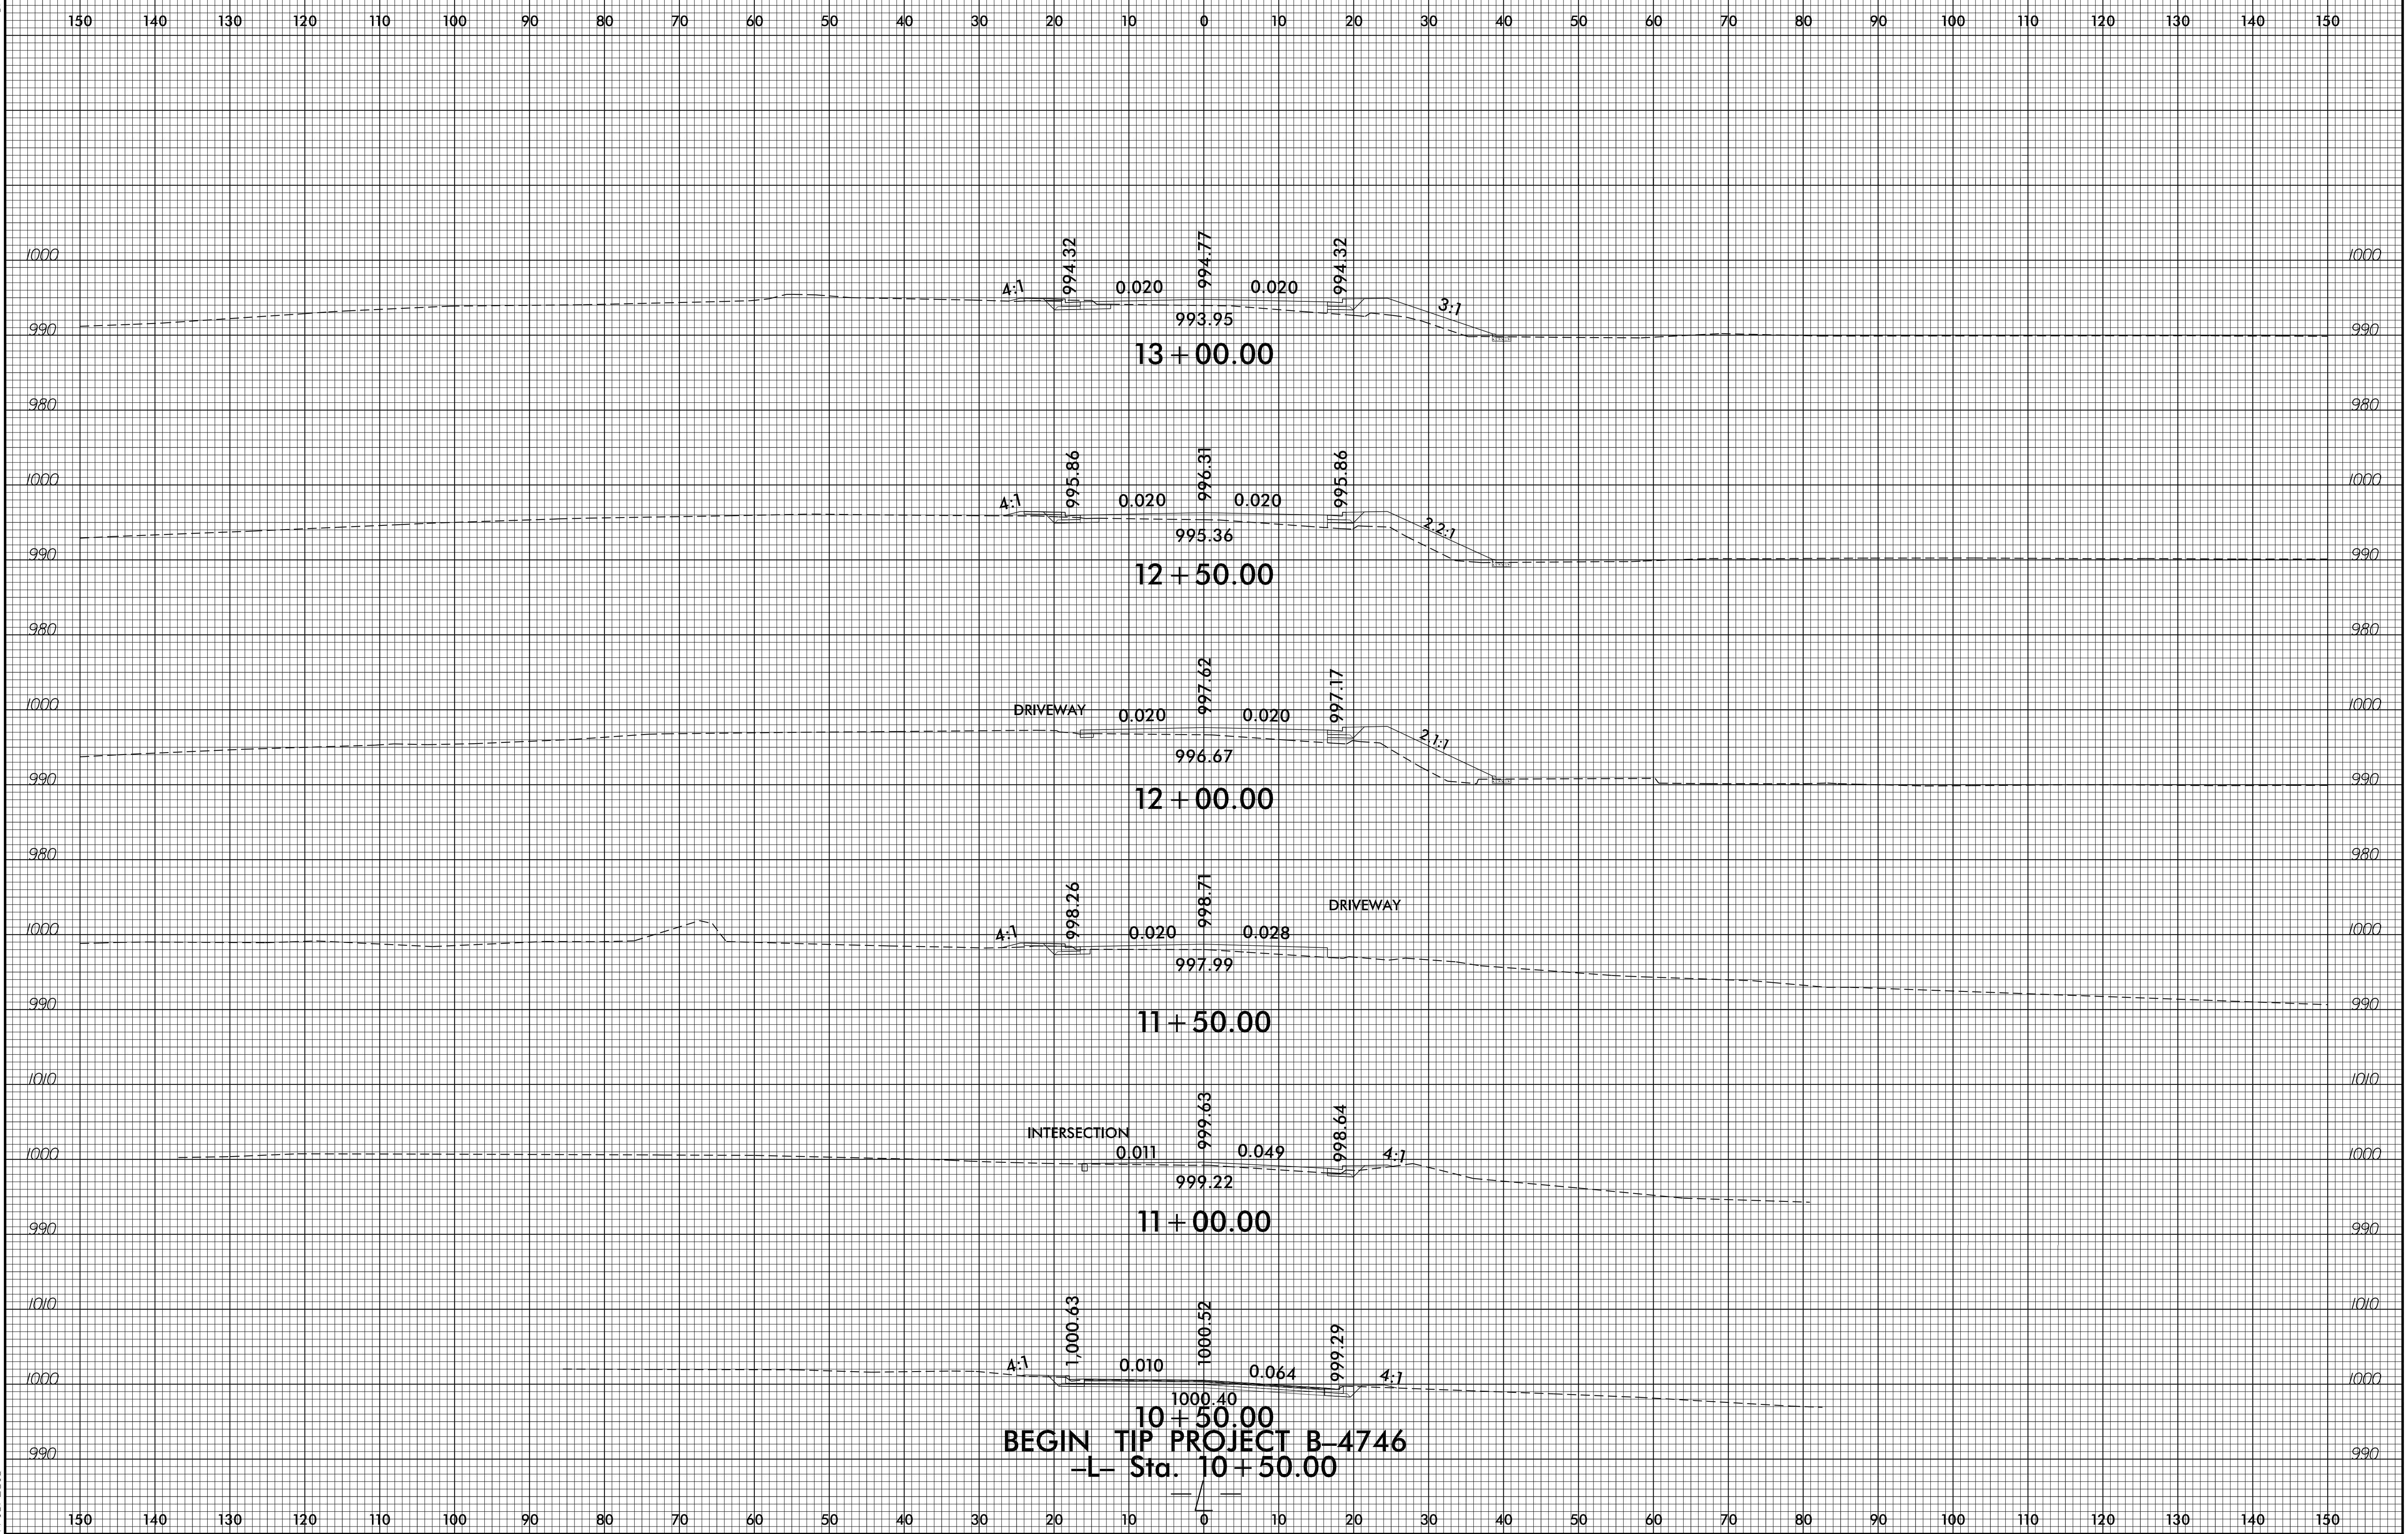

3:45:58 PM
B:\716_Rd\..._xp1.L.dgn
7/18/2018


8/23/99

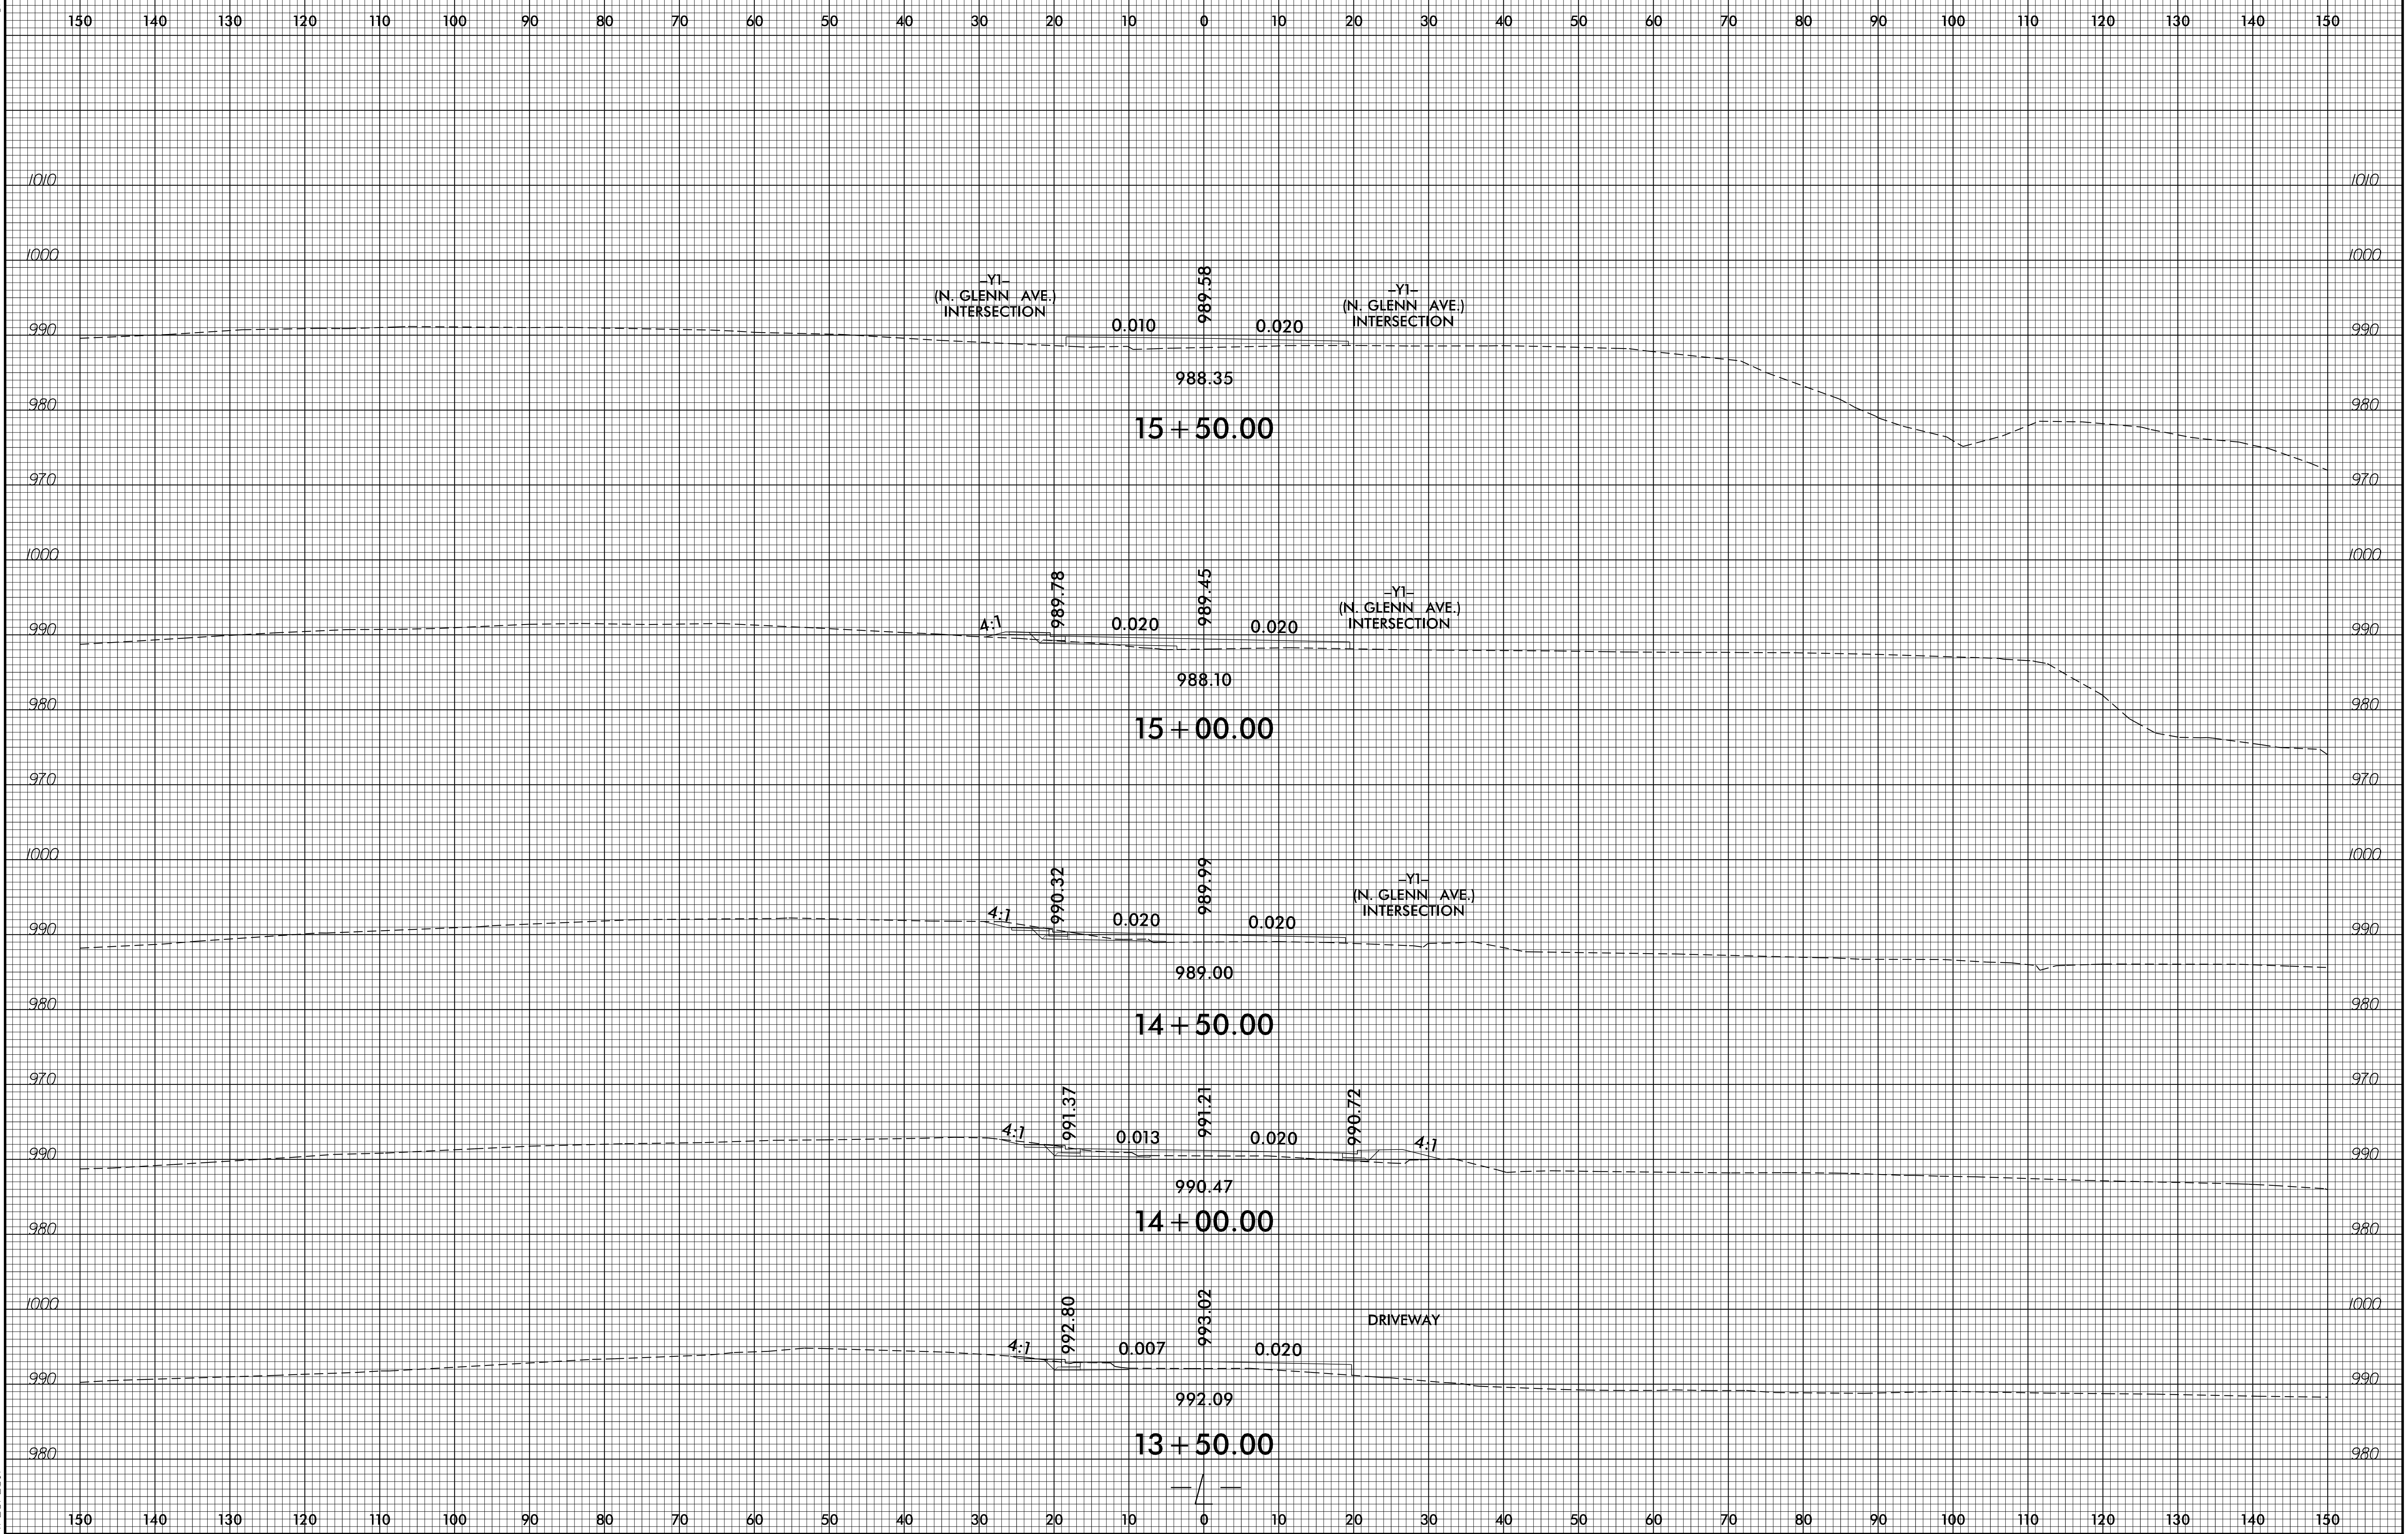

9:51:28 AM
B:\716_Foly_xp1.L.dgn
8/28/2017

8/23/99


0 5 10	PROJ. REFERENCE NO.	SHEET NO.
	B-4746	X-4

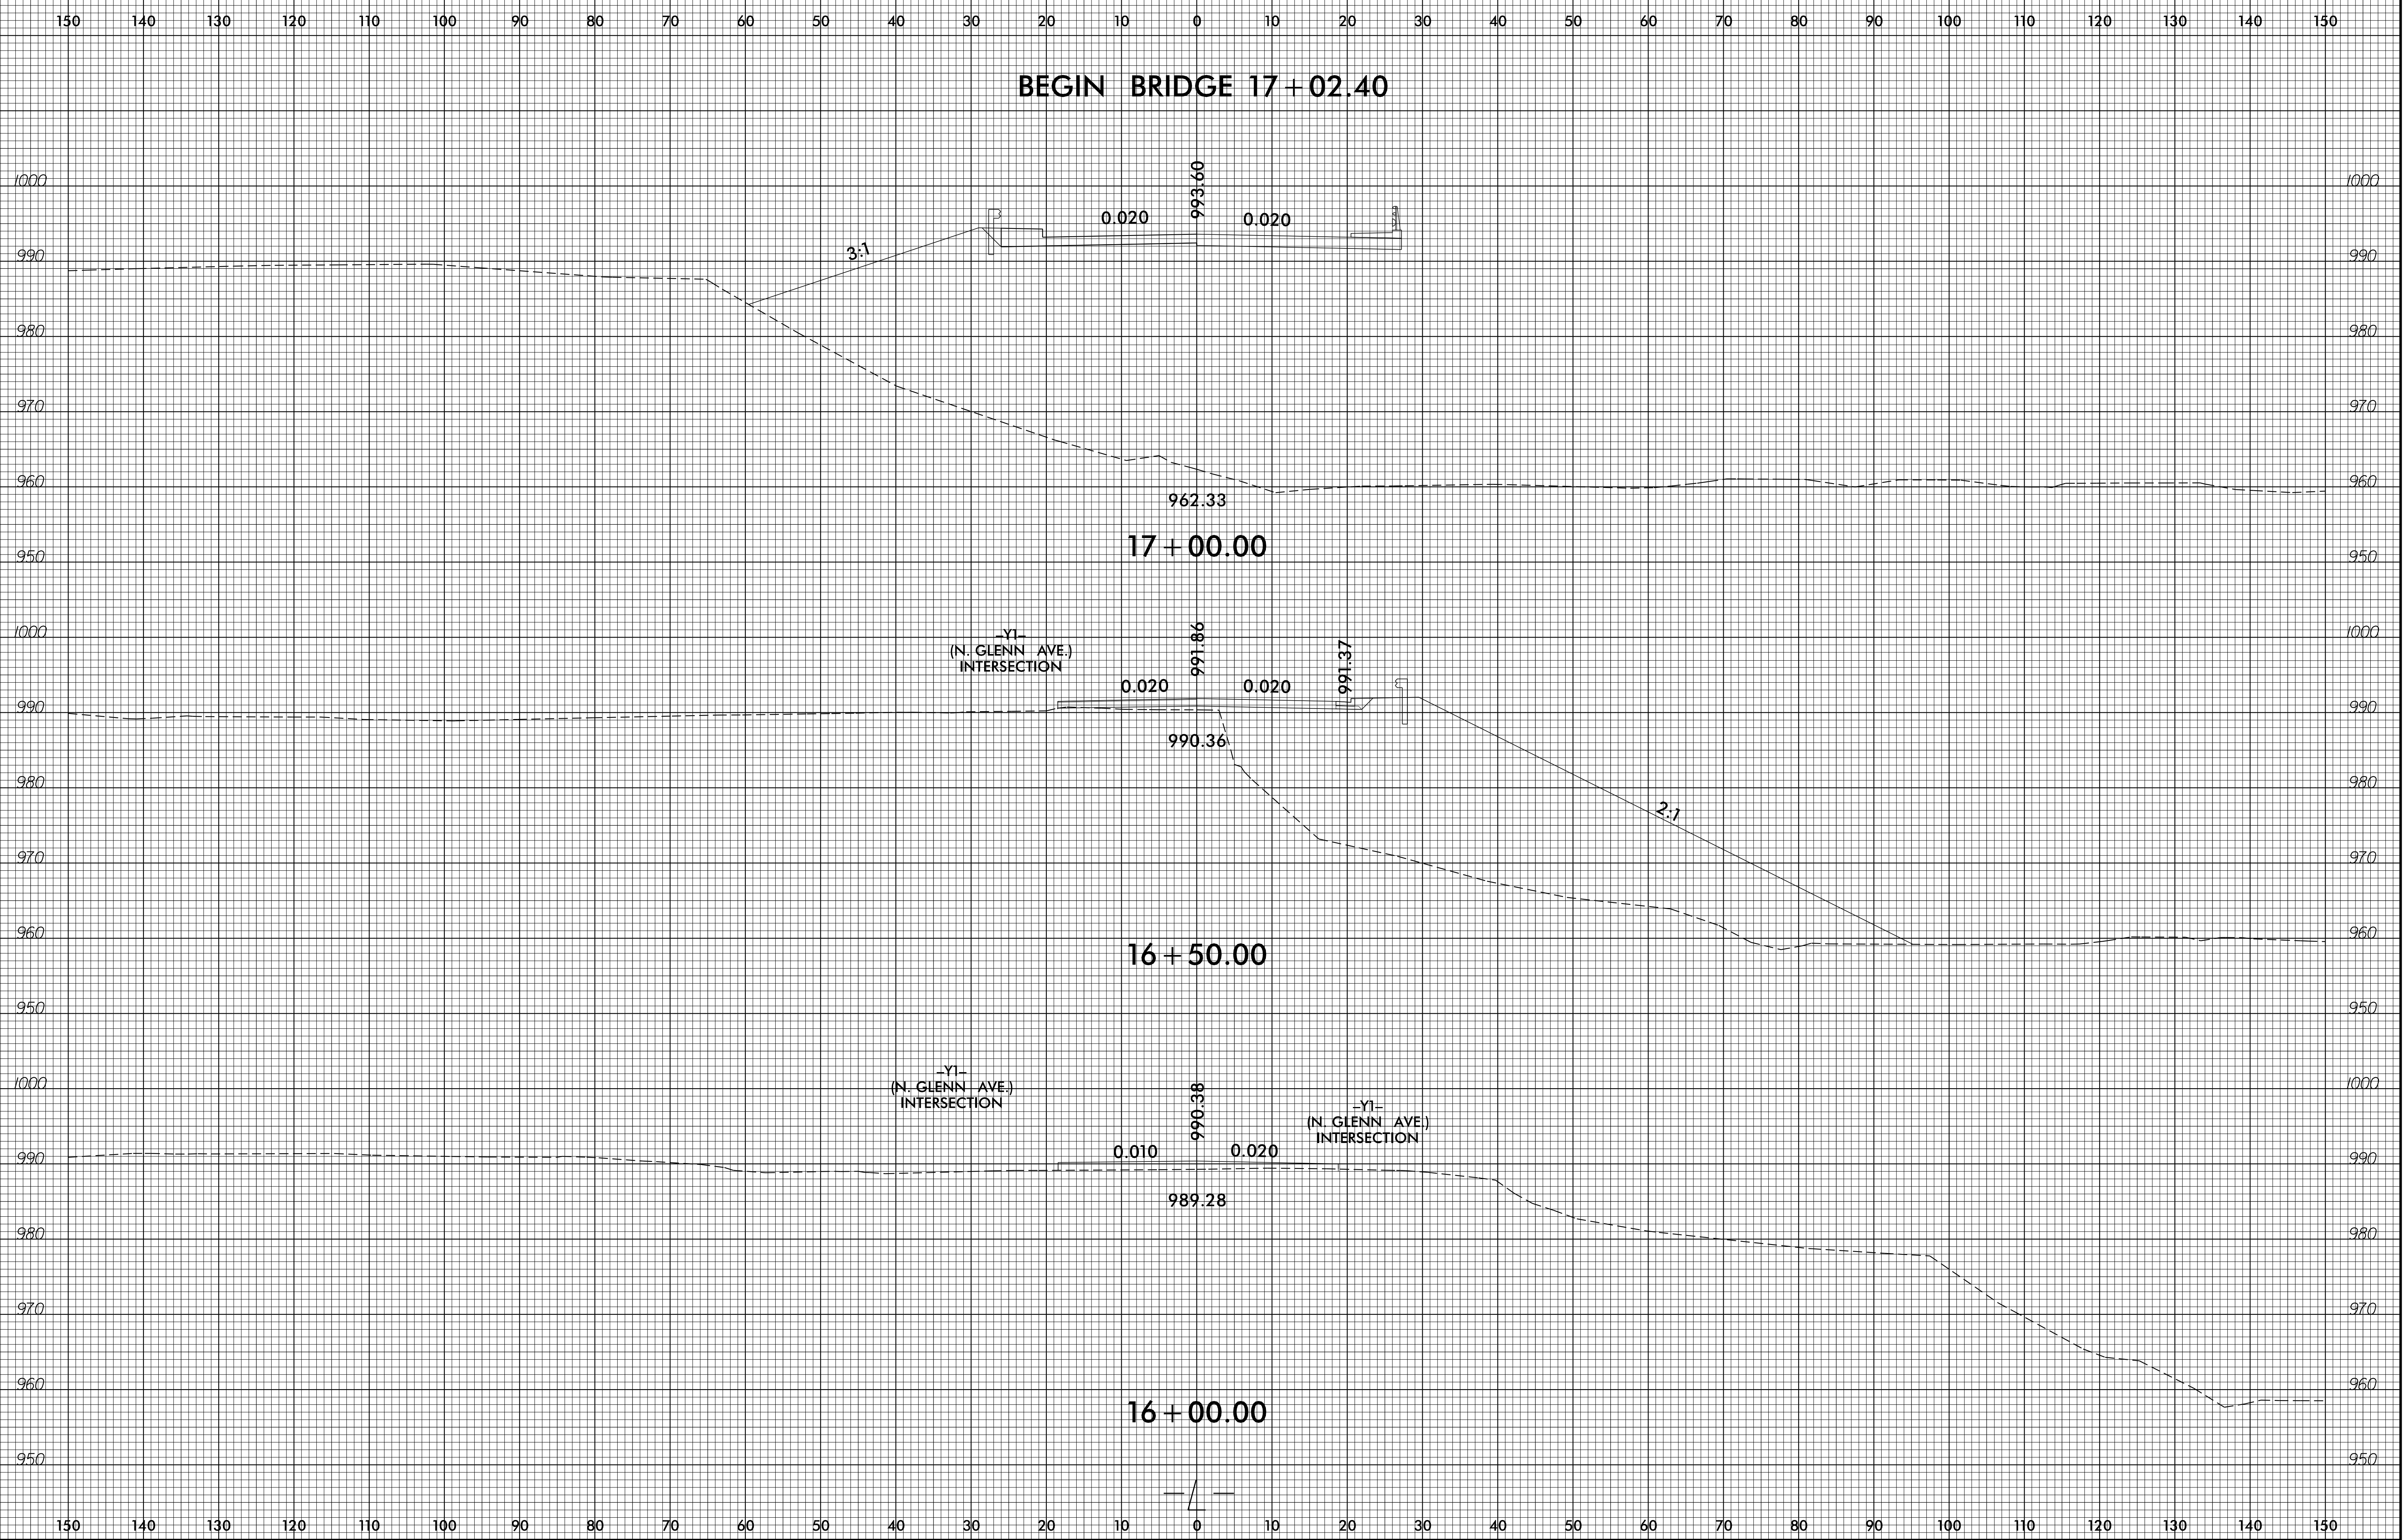

9:52:08 AM
B:\746 Pdw_xp\1.L.dgn
8/28/2001

8/23/99

0 5 10	PROJ. REFERENCE NO.	SHEET NO.
	B-4746	X-5

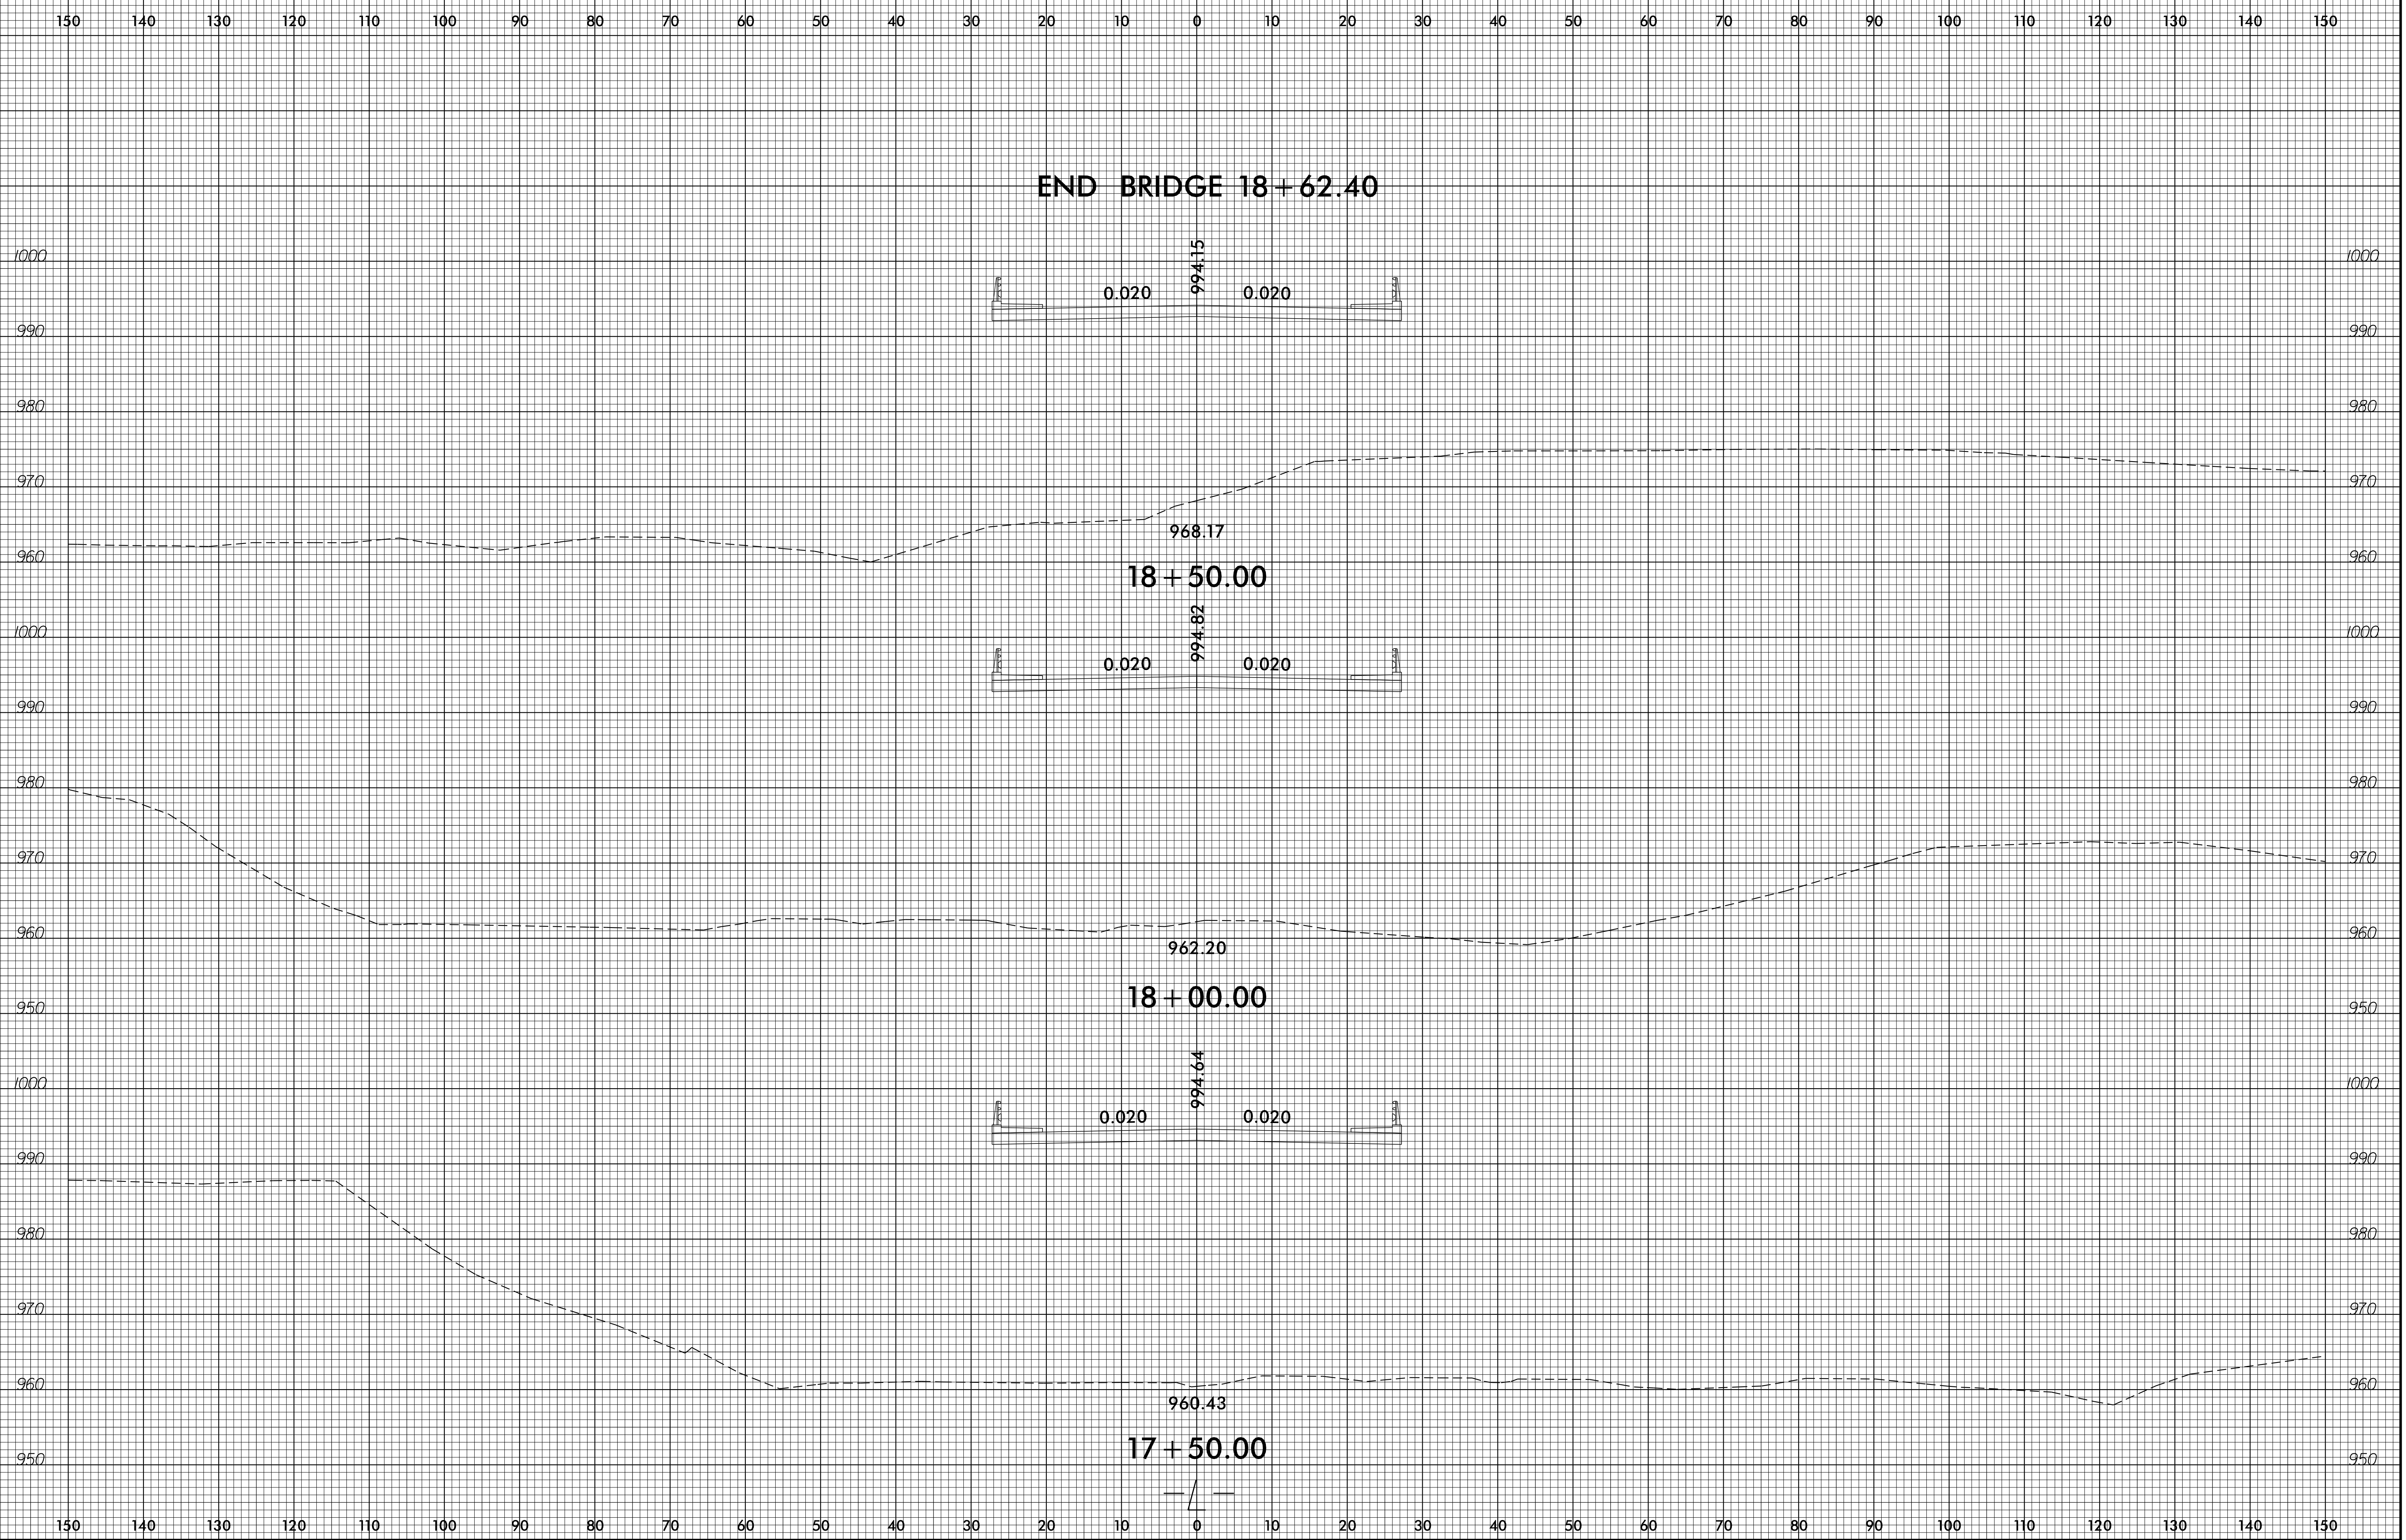


9:53:03 AM
B:\746_Pdw_xp\1.L.dgn
8/28/2001

8/23/19

0 5 10	PROJ. REFERENCE NO.	SHEET NO.
	B-4746	X-6


END TIP PROJECT B-4746
-L- STA. 21+55.30

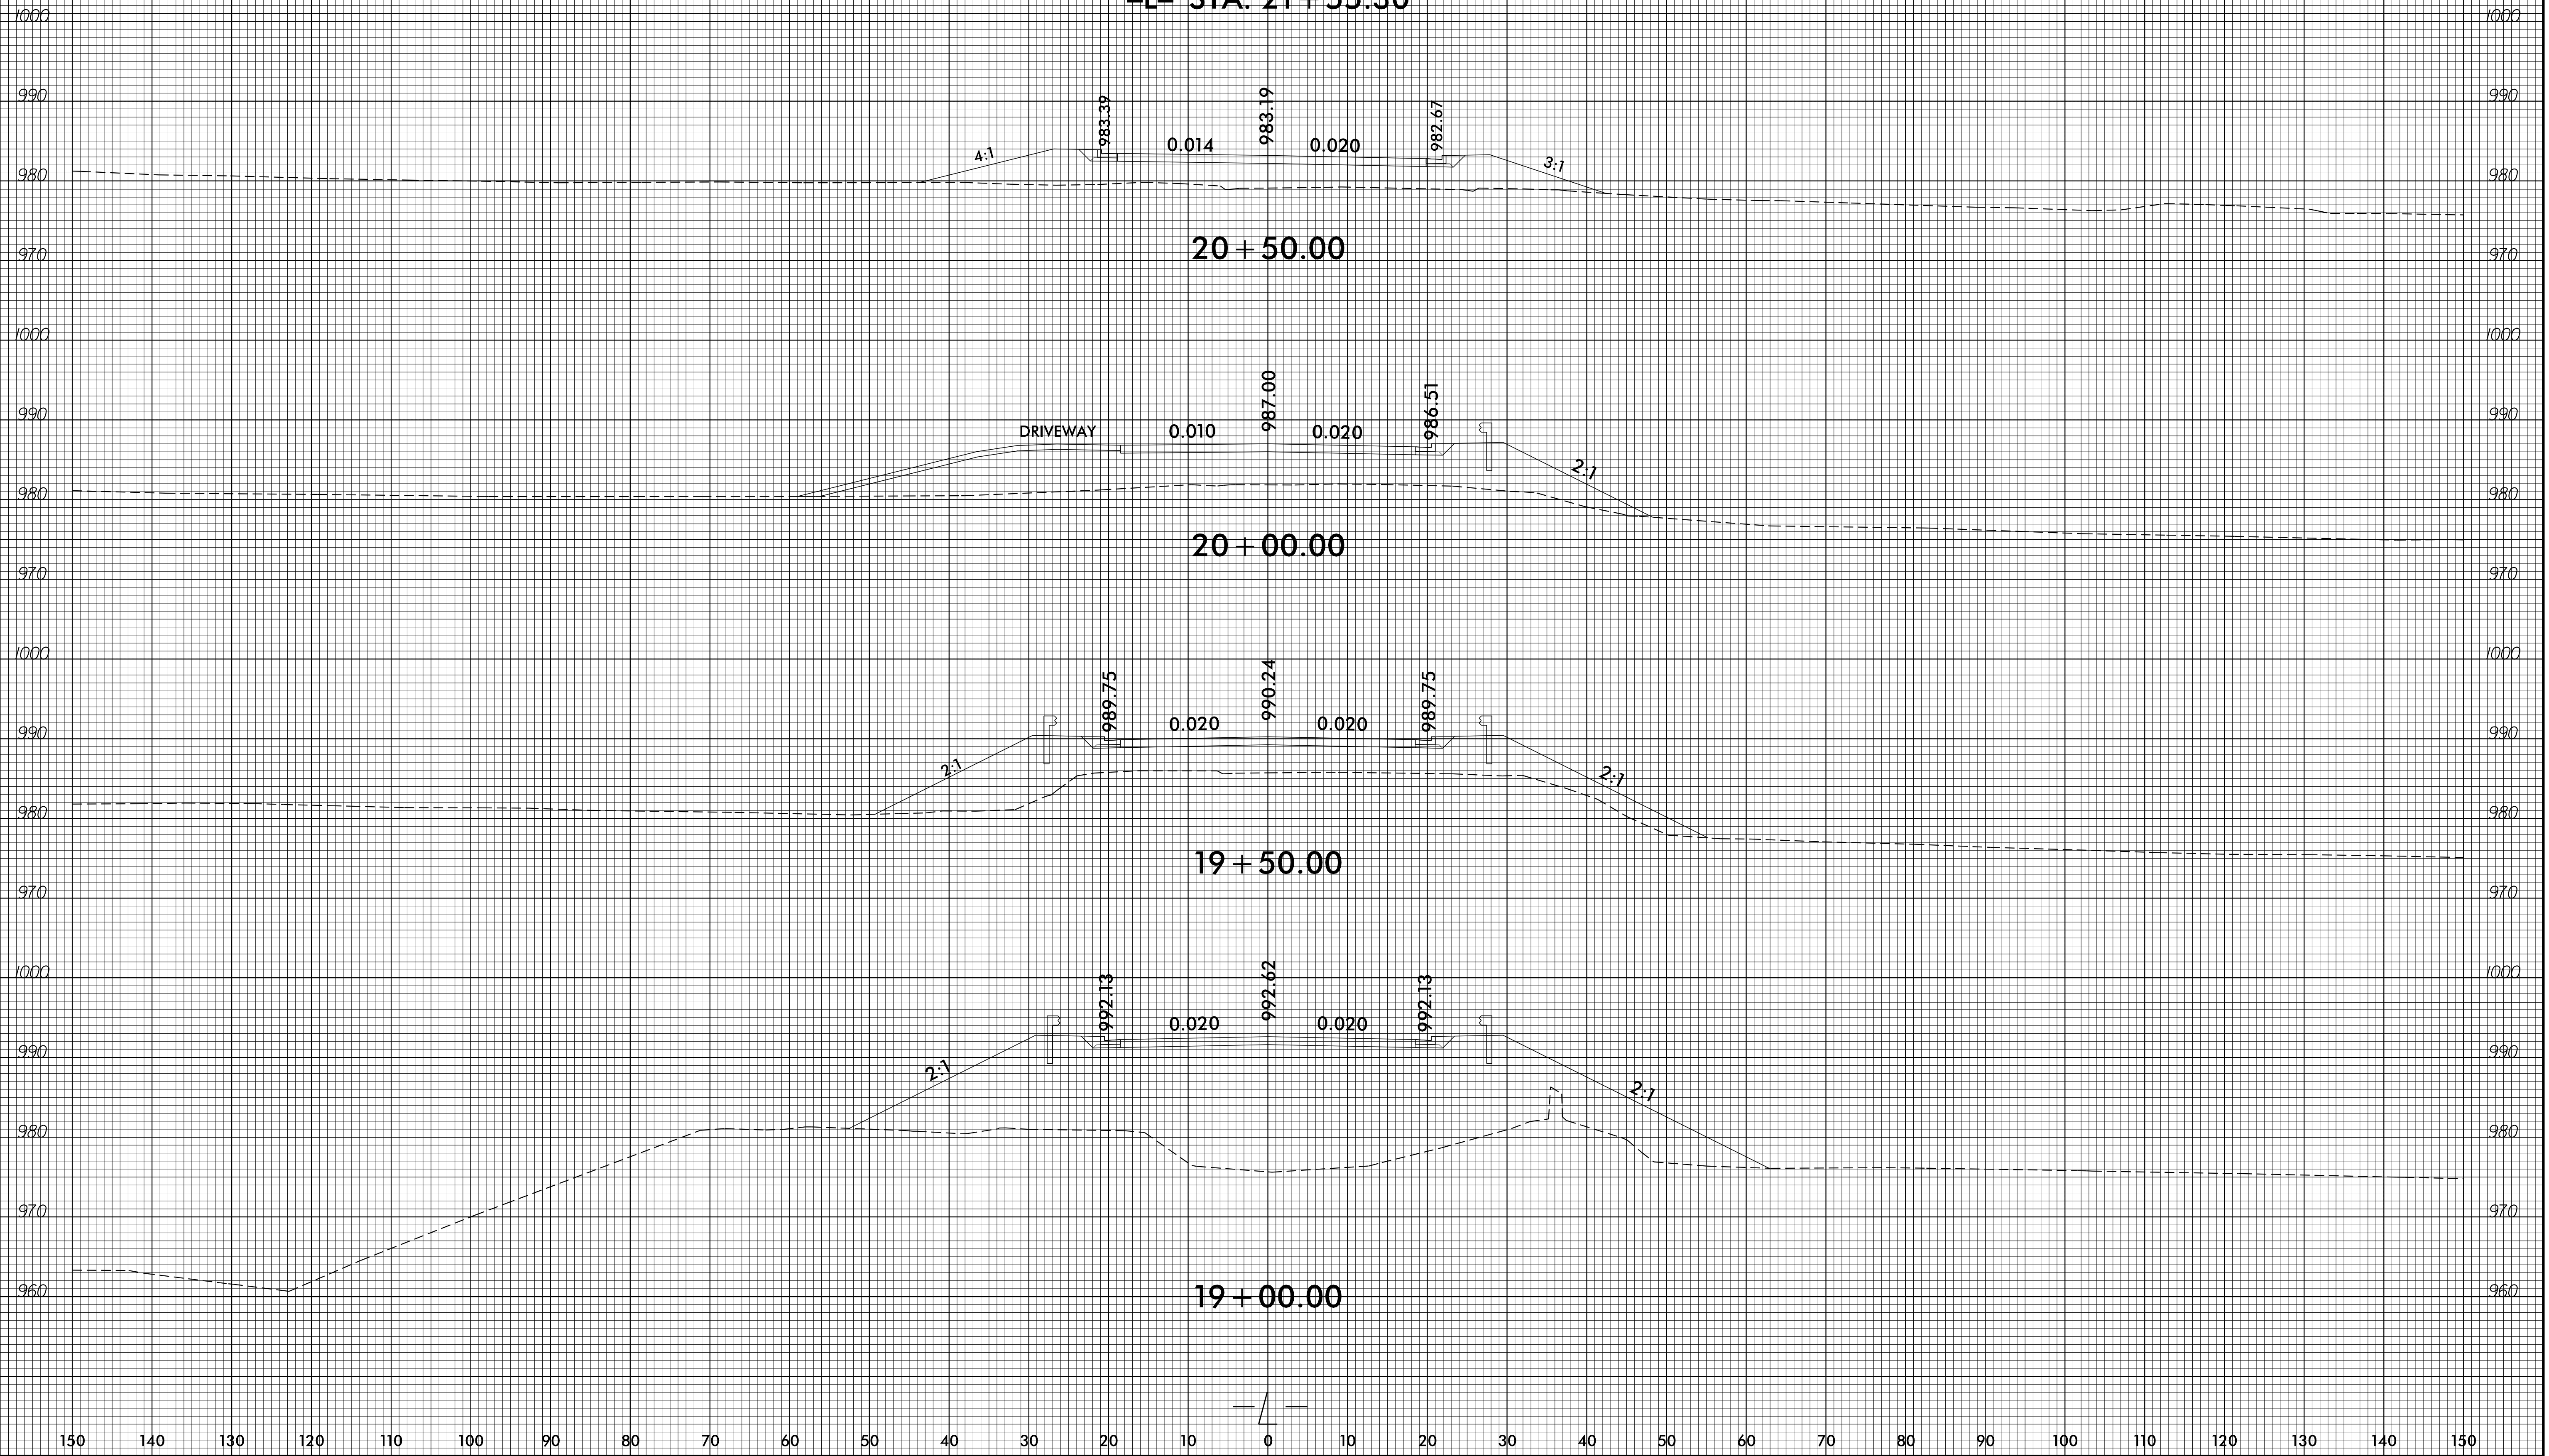

10:05:44 AM
B4746_RdLxp.LL.dgn
1/17/2018

8/23/99


0	5	10	PROJ. REFERENCE NO.	SHEET NO.
█	█	█	B-4746	X-7

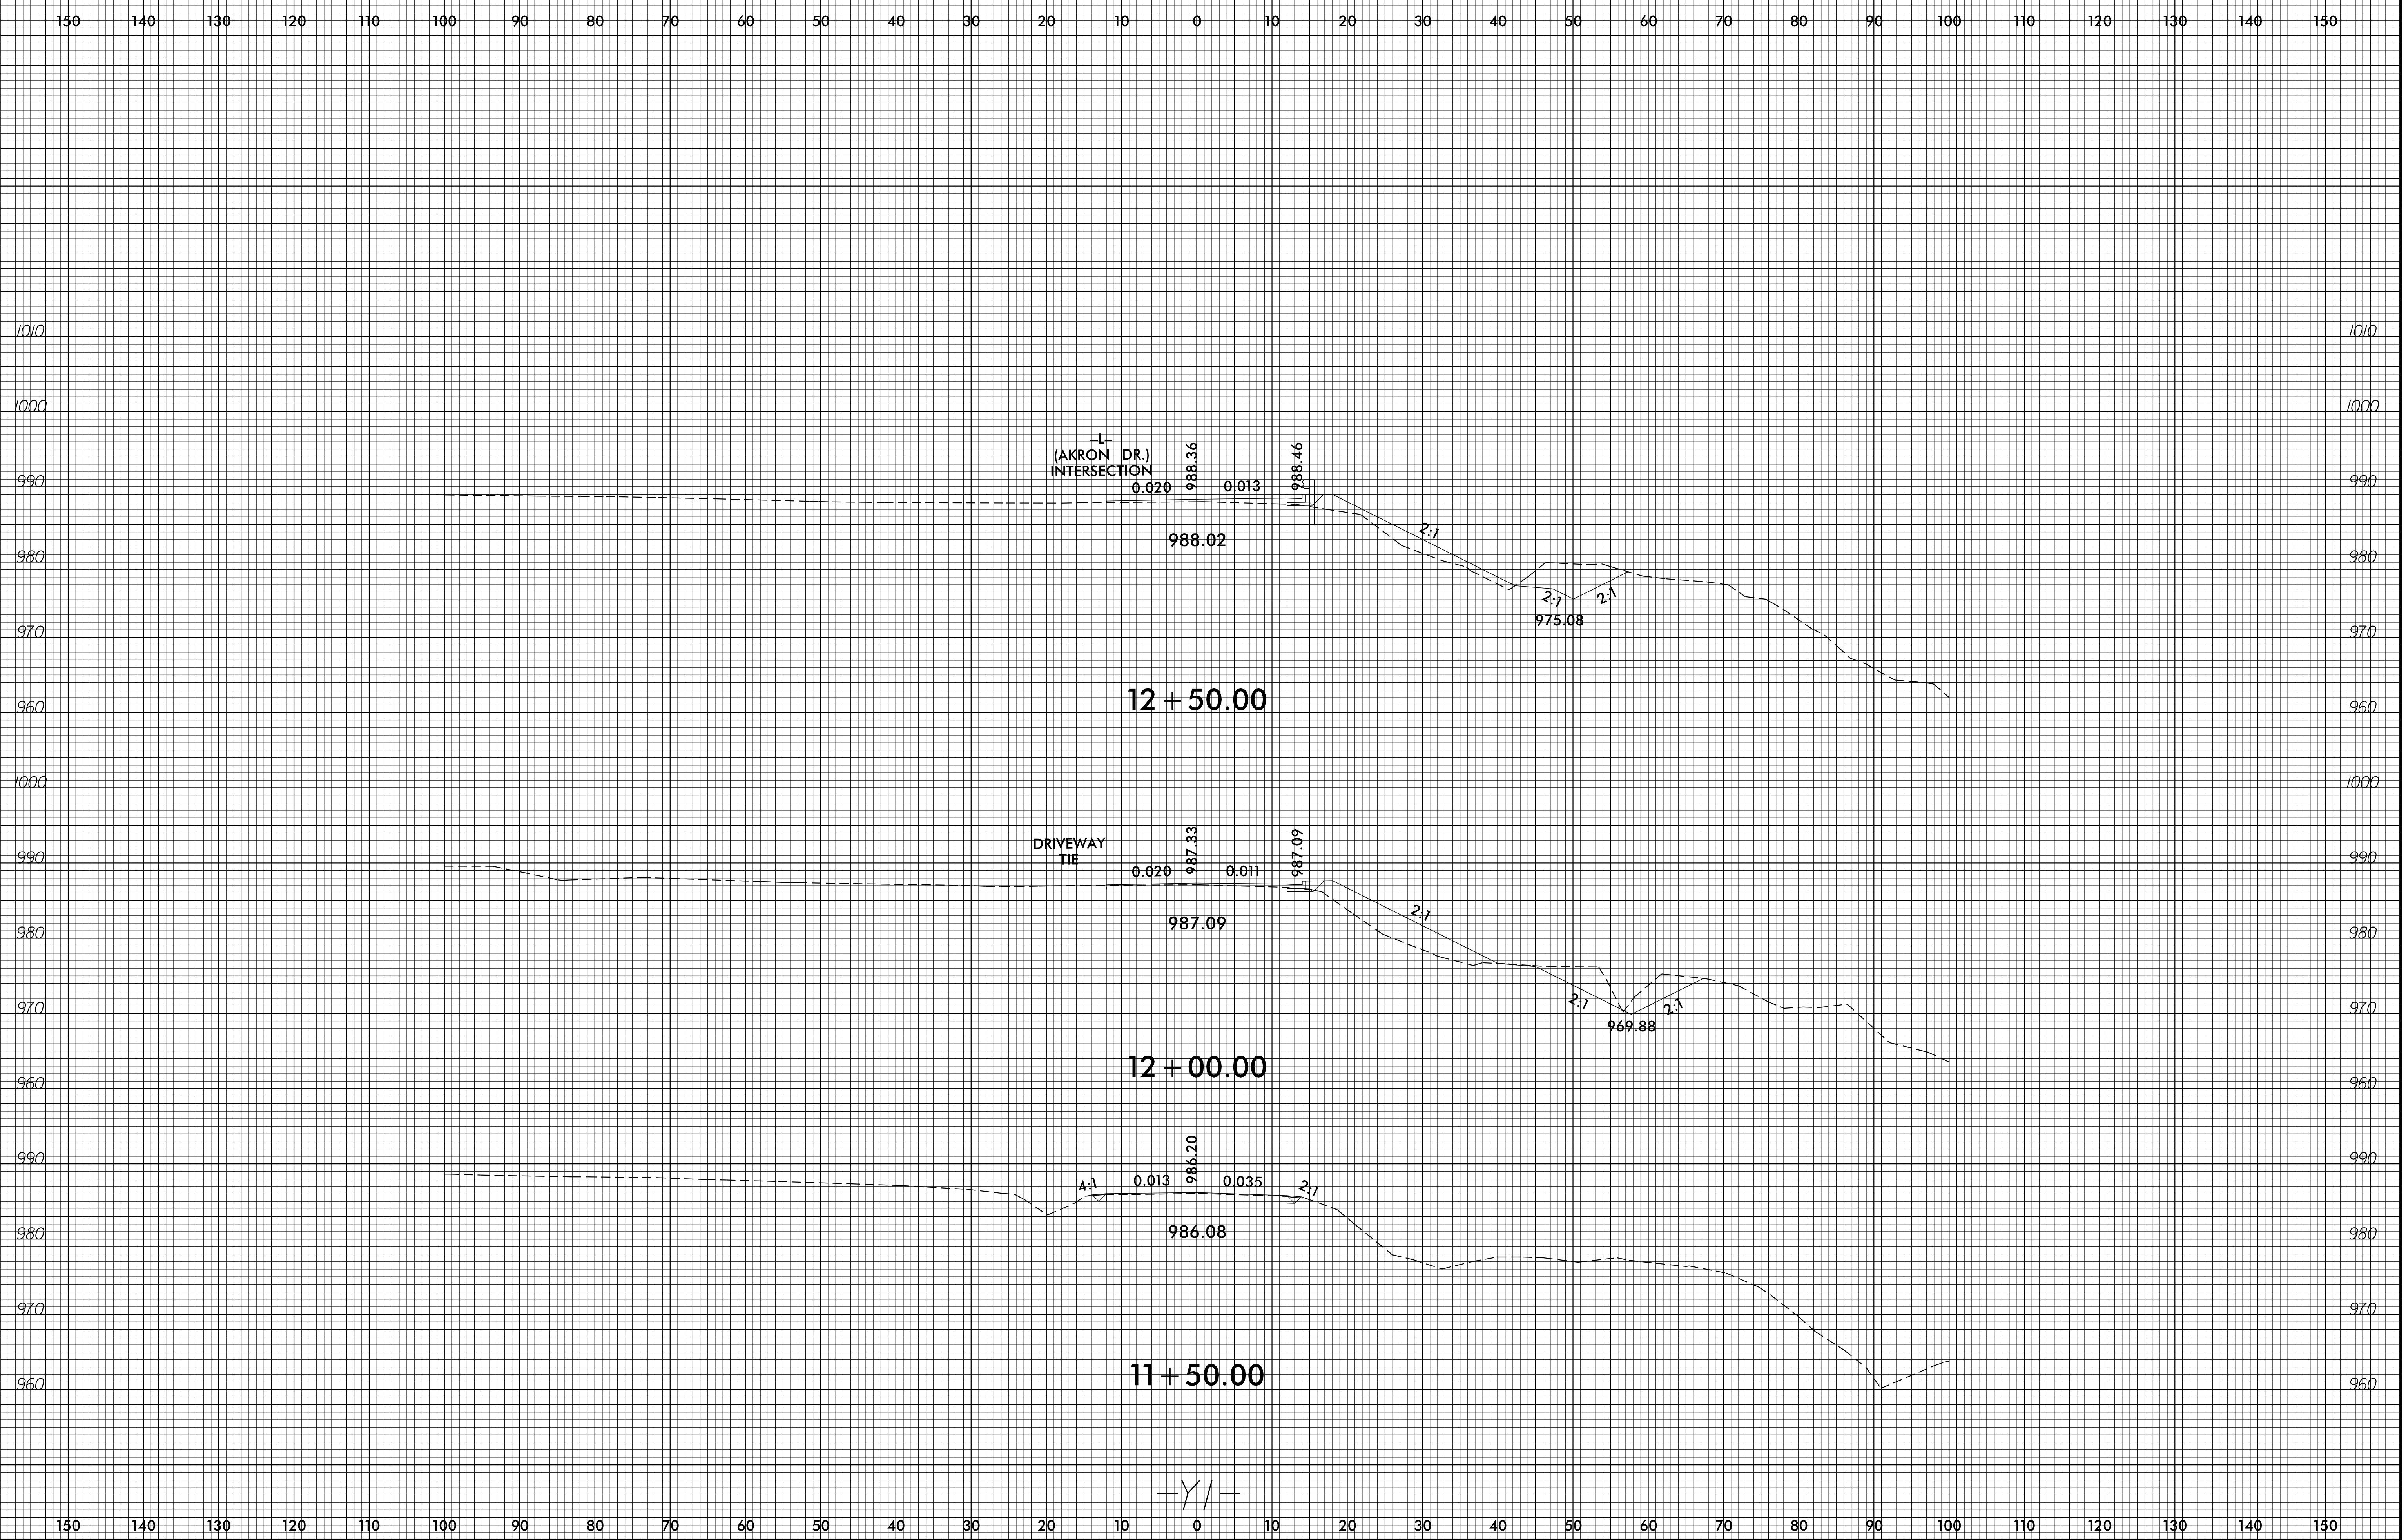

9:54:32 AM
B:\716 Rdw\sp.L1.dgn
8/28/2011

8/23/99


0 5 10	PROJ. REFERENCE NO.	SHEET NO.
	B-4746	X-8

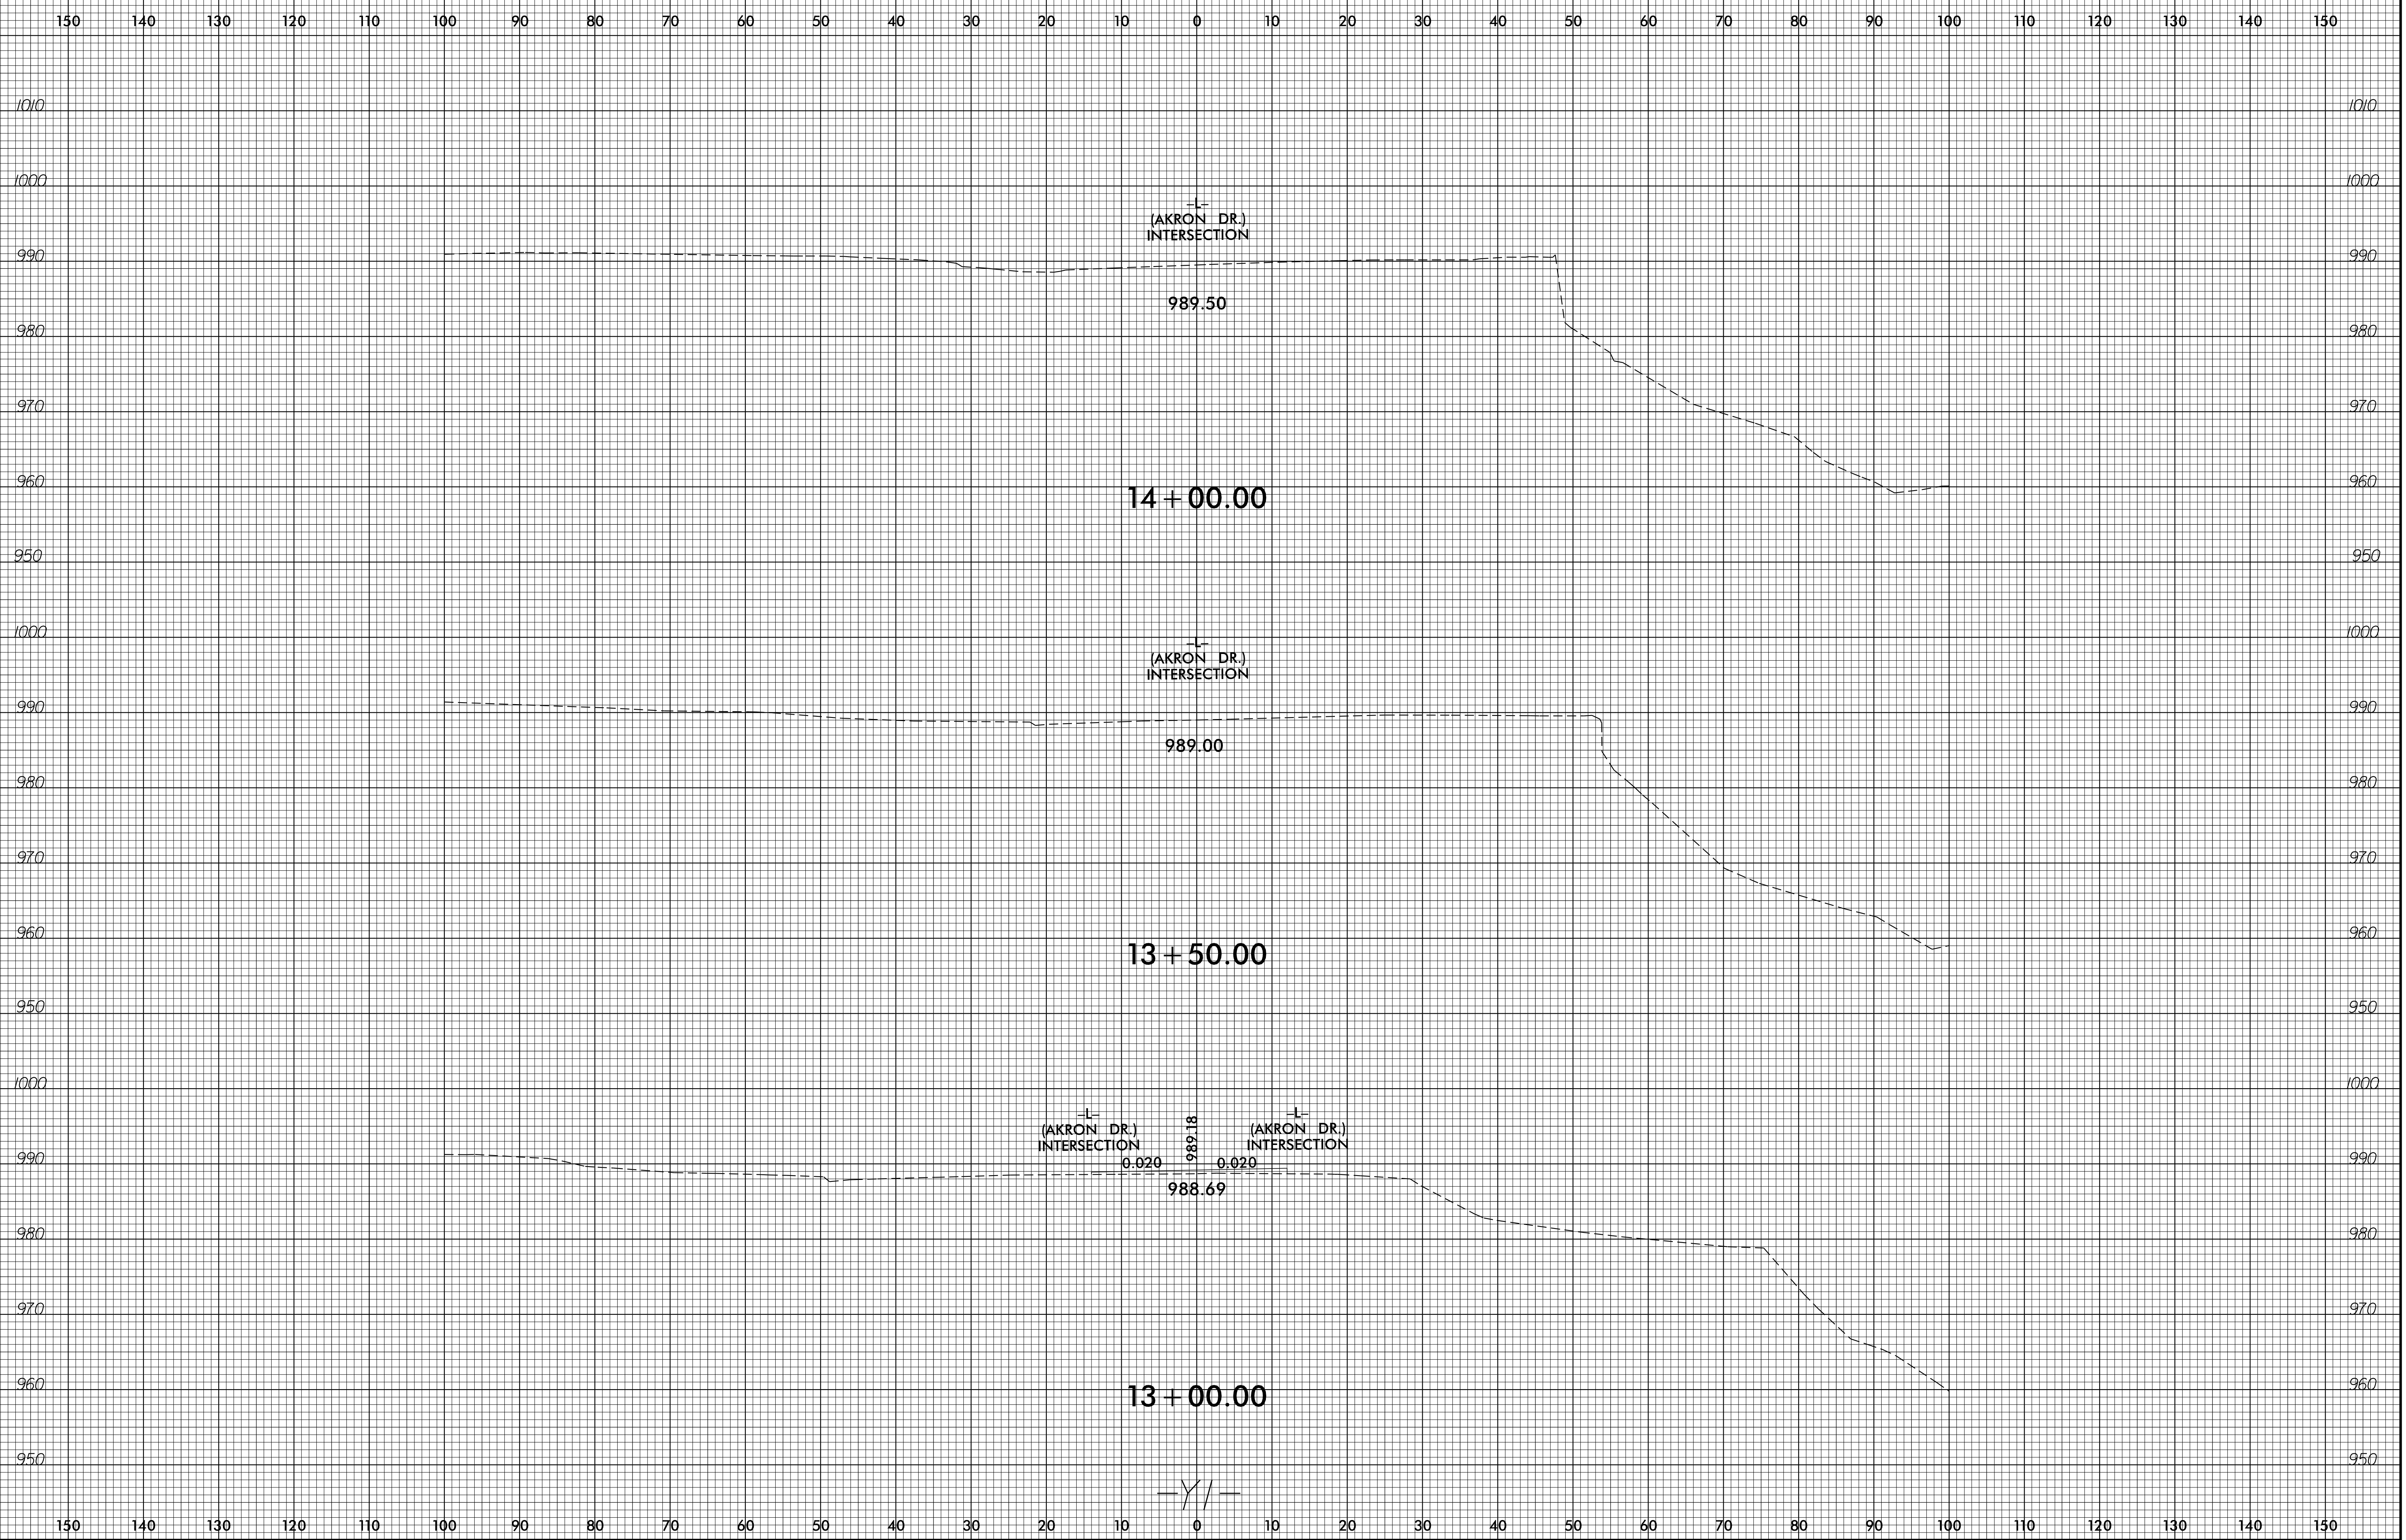


9:55:14 AM
B:\716_Fdly_xp\1_V1.dgn
8/28/2007

8/23/99

0	5	10	PROJ. REFERENCE NO.	SHEET NO.
█	█	█	B-4746	X-9

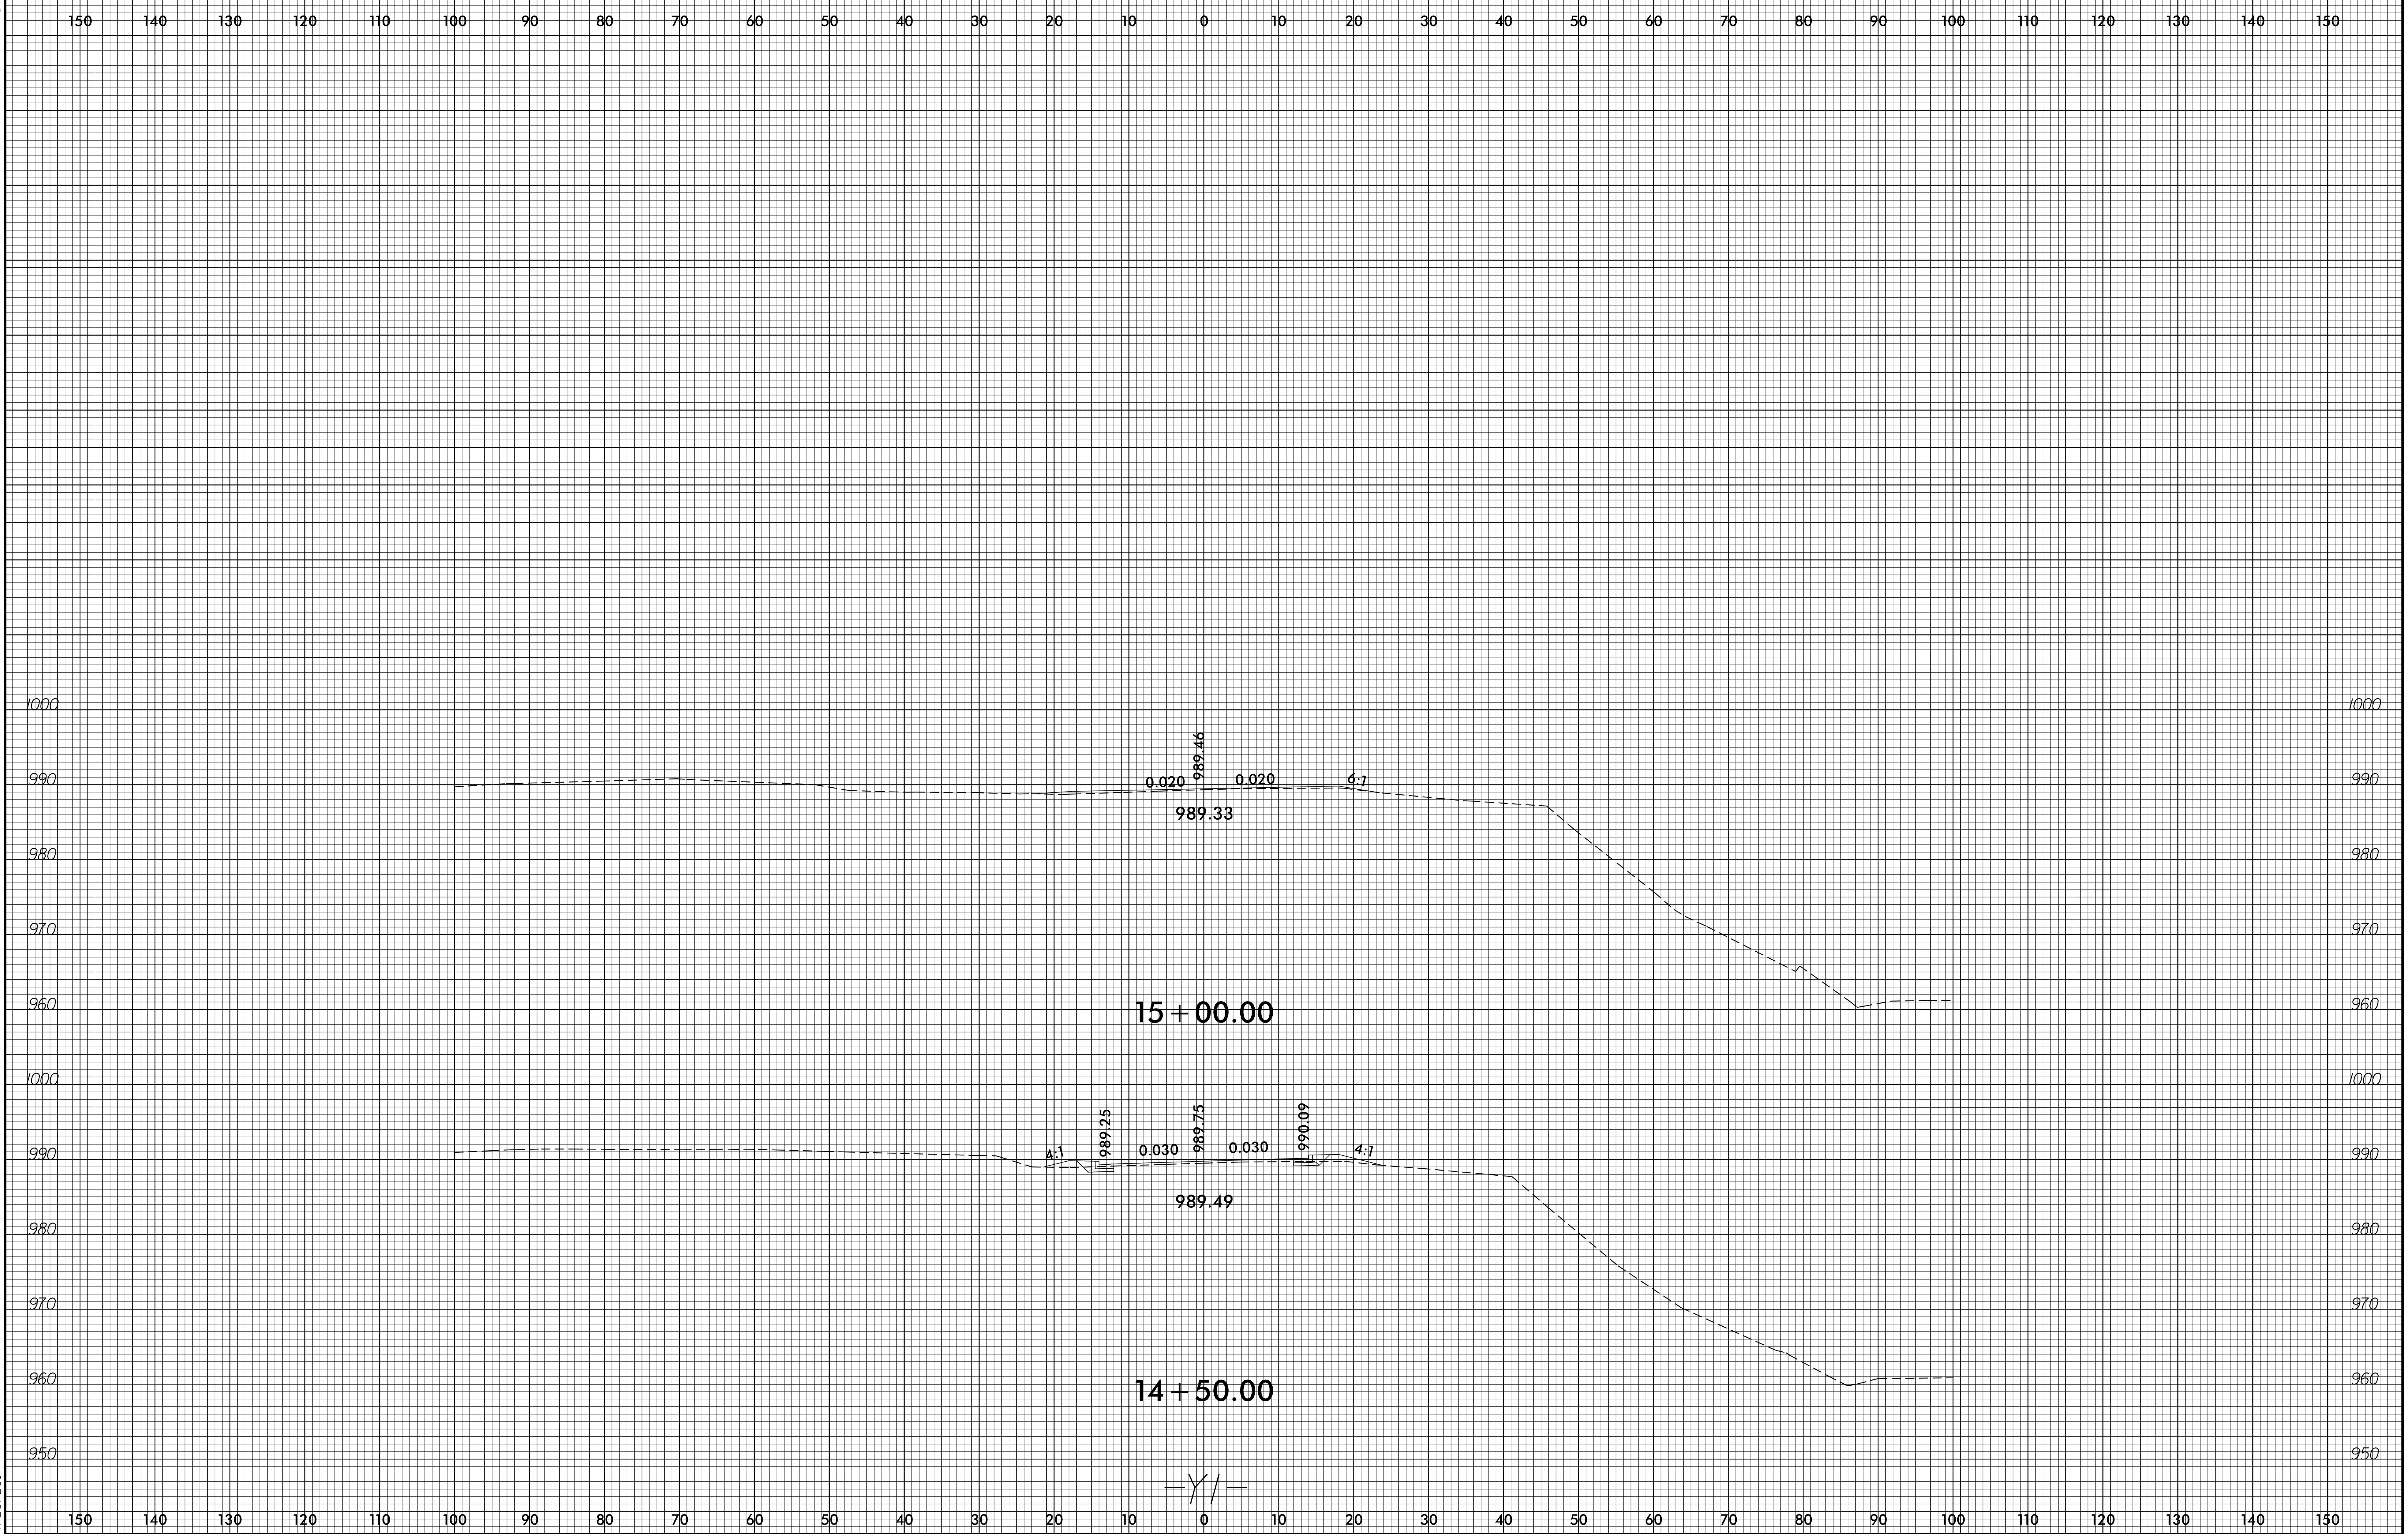

9:56:16 AM
B:\716_Fld\xp1_1.dgn
8/28/2017

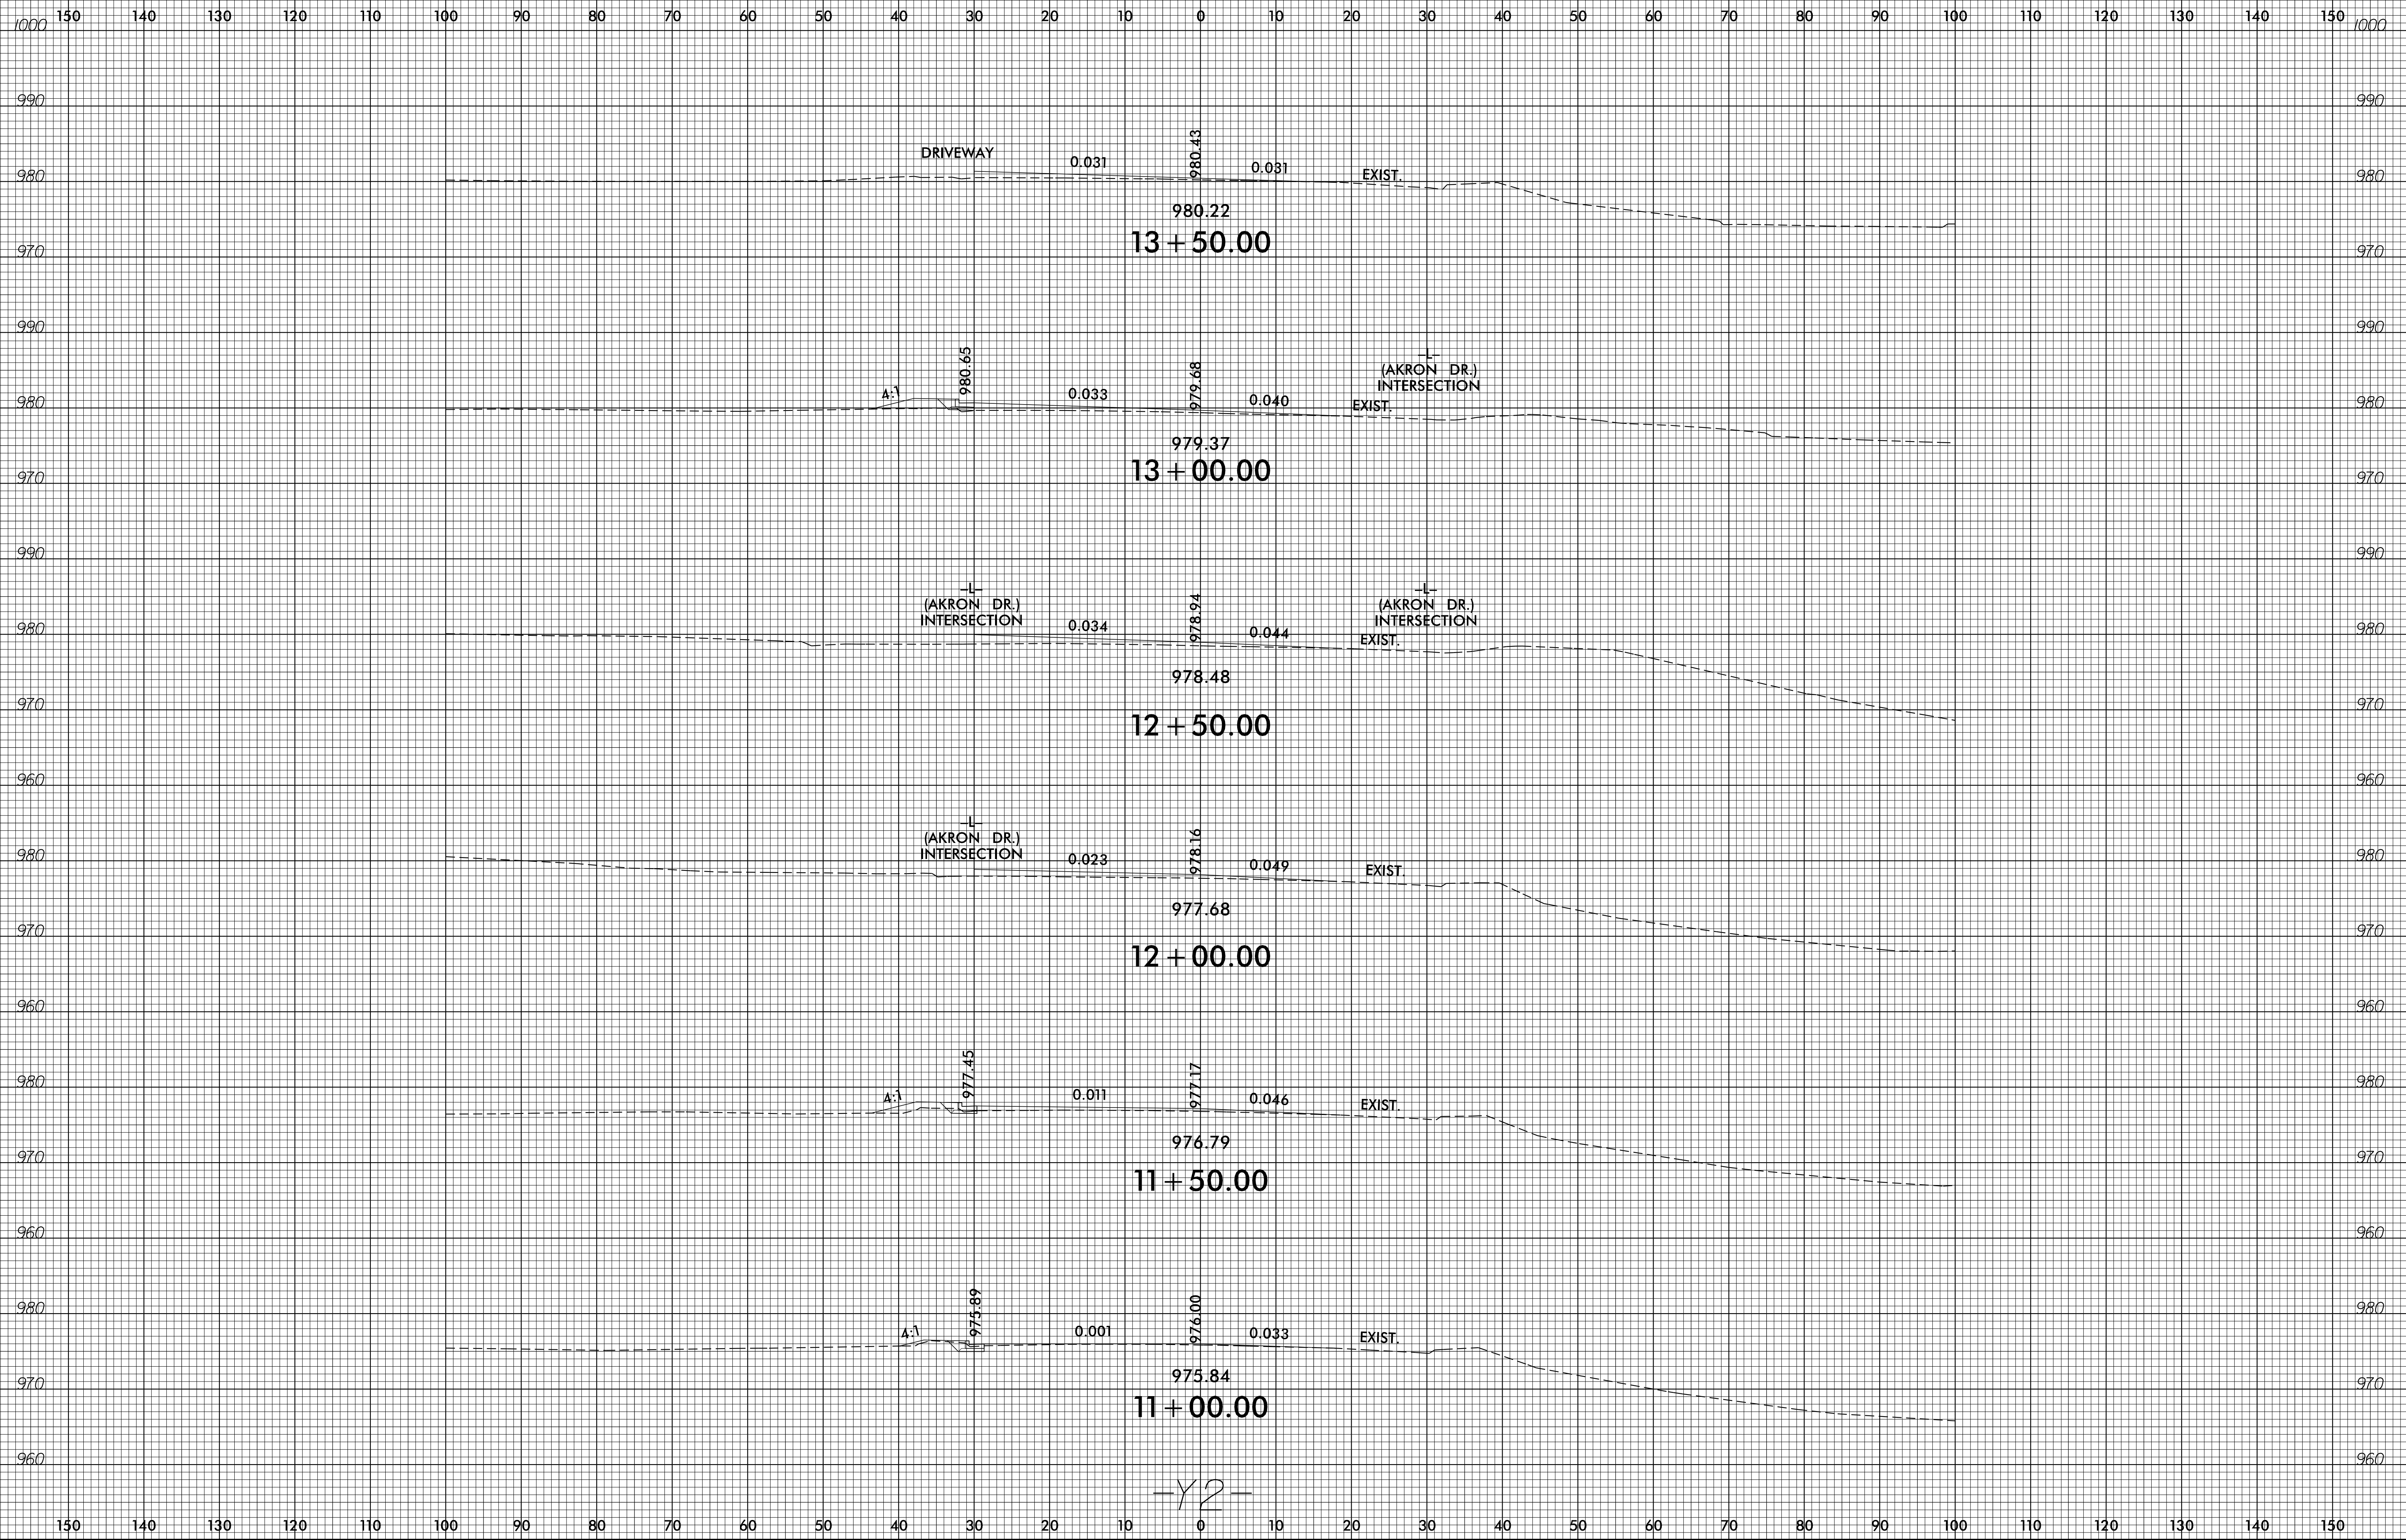

-Y2-