


TIP NO. U-5604	SHEET NO. PMP-2
APPROVED: _____	
DATE: _____	
SEAL	
4/30/2018	
DOCUMENT NOT CONSIDERED FINAL UNLESS ALL SIGNATURES COMPLETED	



THERMOPLASTIC PAVEMENT MARKING LEGEND	
(UA) LEFT TURN ARROW	(T2) WHITE STOPBAR (24")
(UI) ONLY ALPHANUMERIC CHAR.	(T3) WHITE CROSSWALK LINE (24")
(UN) YIELD LINE TRIANGLE	(T8) 2 FT - 6 FT/SP WHITE MINISKIP (4")
	(T13) 3 FT - 9 FT/SP WHITE MINISKIP (8")
	(T17) 3 FT - 3 FT/SP WHITE MINISKIP (8")
	(TA) WHITE EDGELINE (4")
	(TB) YELLOW EDGELINE (4")
	(TC) 10 FT WHITE SKIP (4")
	(TD) 3 FT - 9 FT/SP WHITE MINISKIP (4")
	(TI) YELLOW DOUBLE CENTER (4")
	(TN) WHITE GORELINE (8")
	(TP) YELLOW DIAGONAL (8")
	(TR) WHITE LANELINE (8")

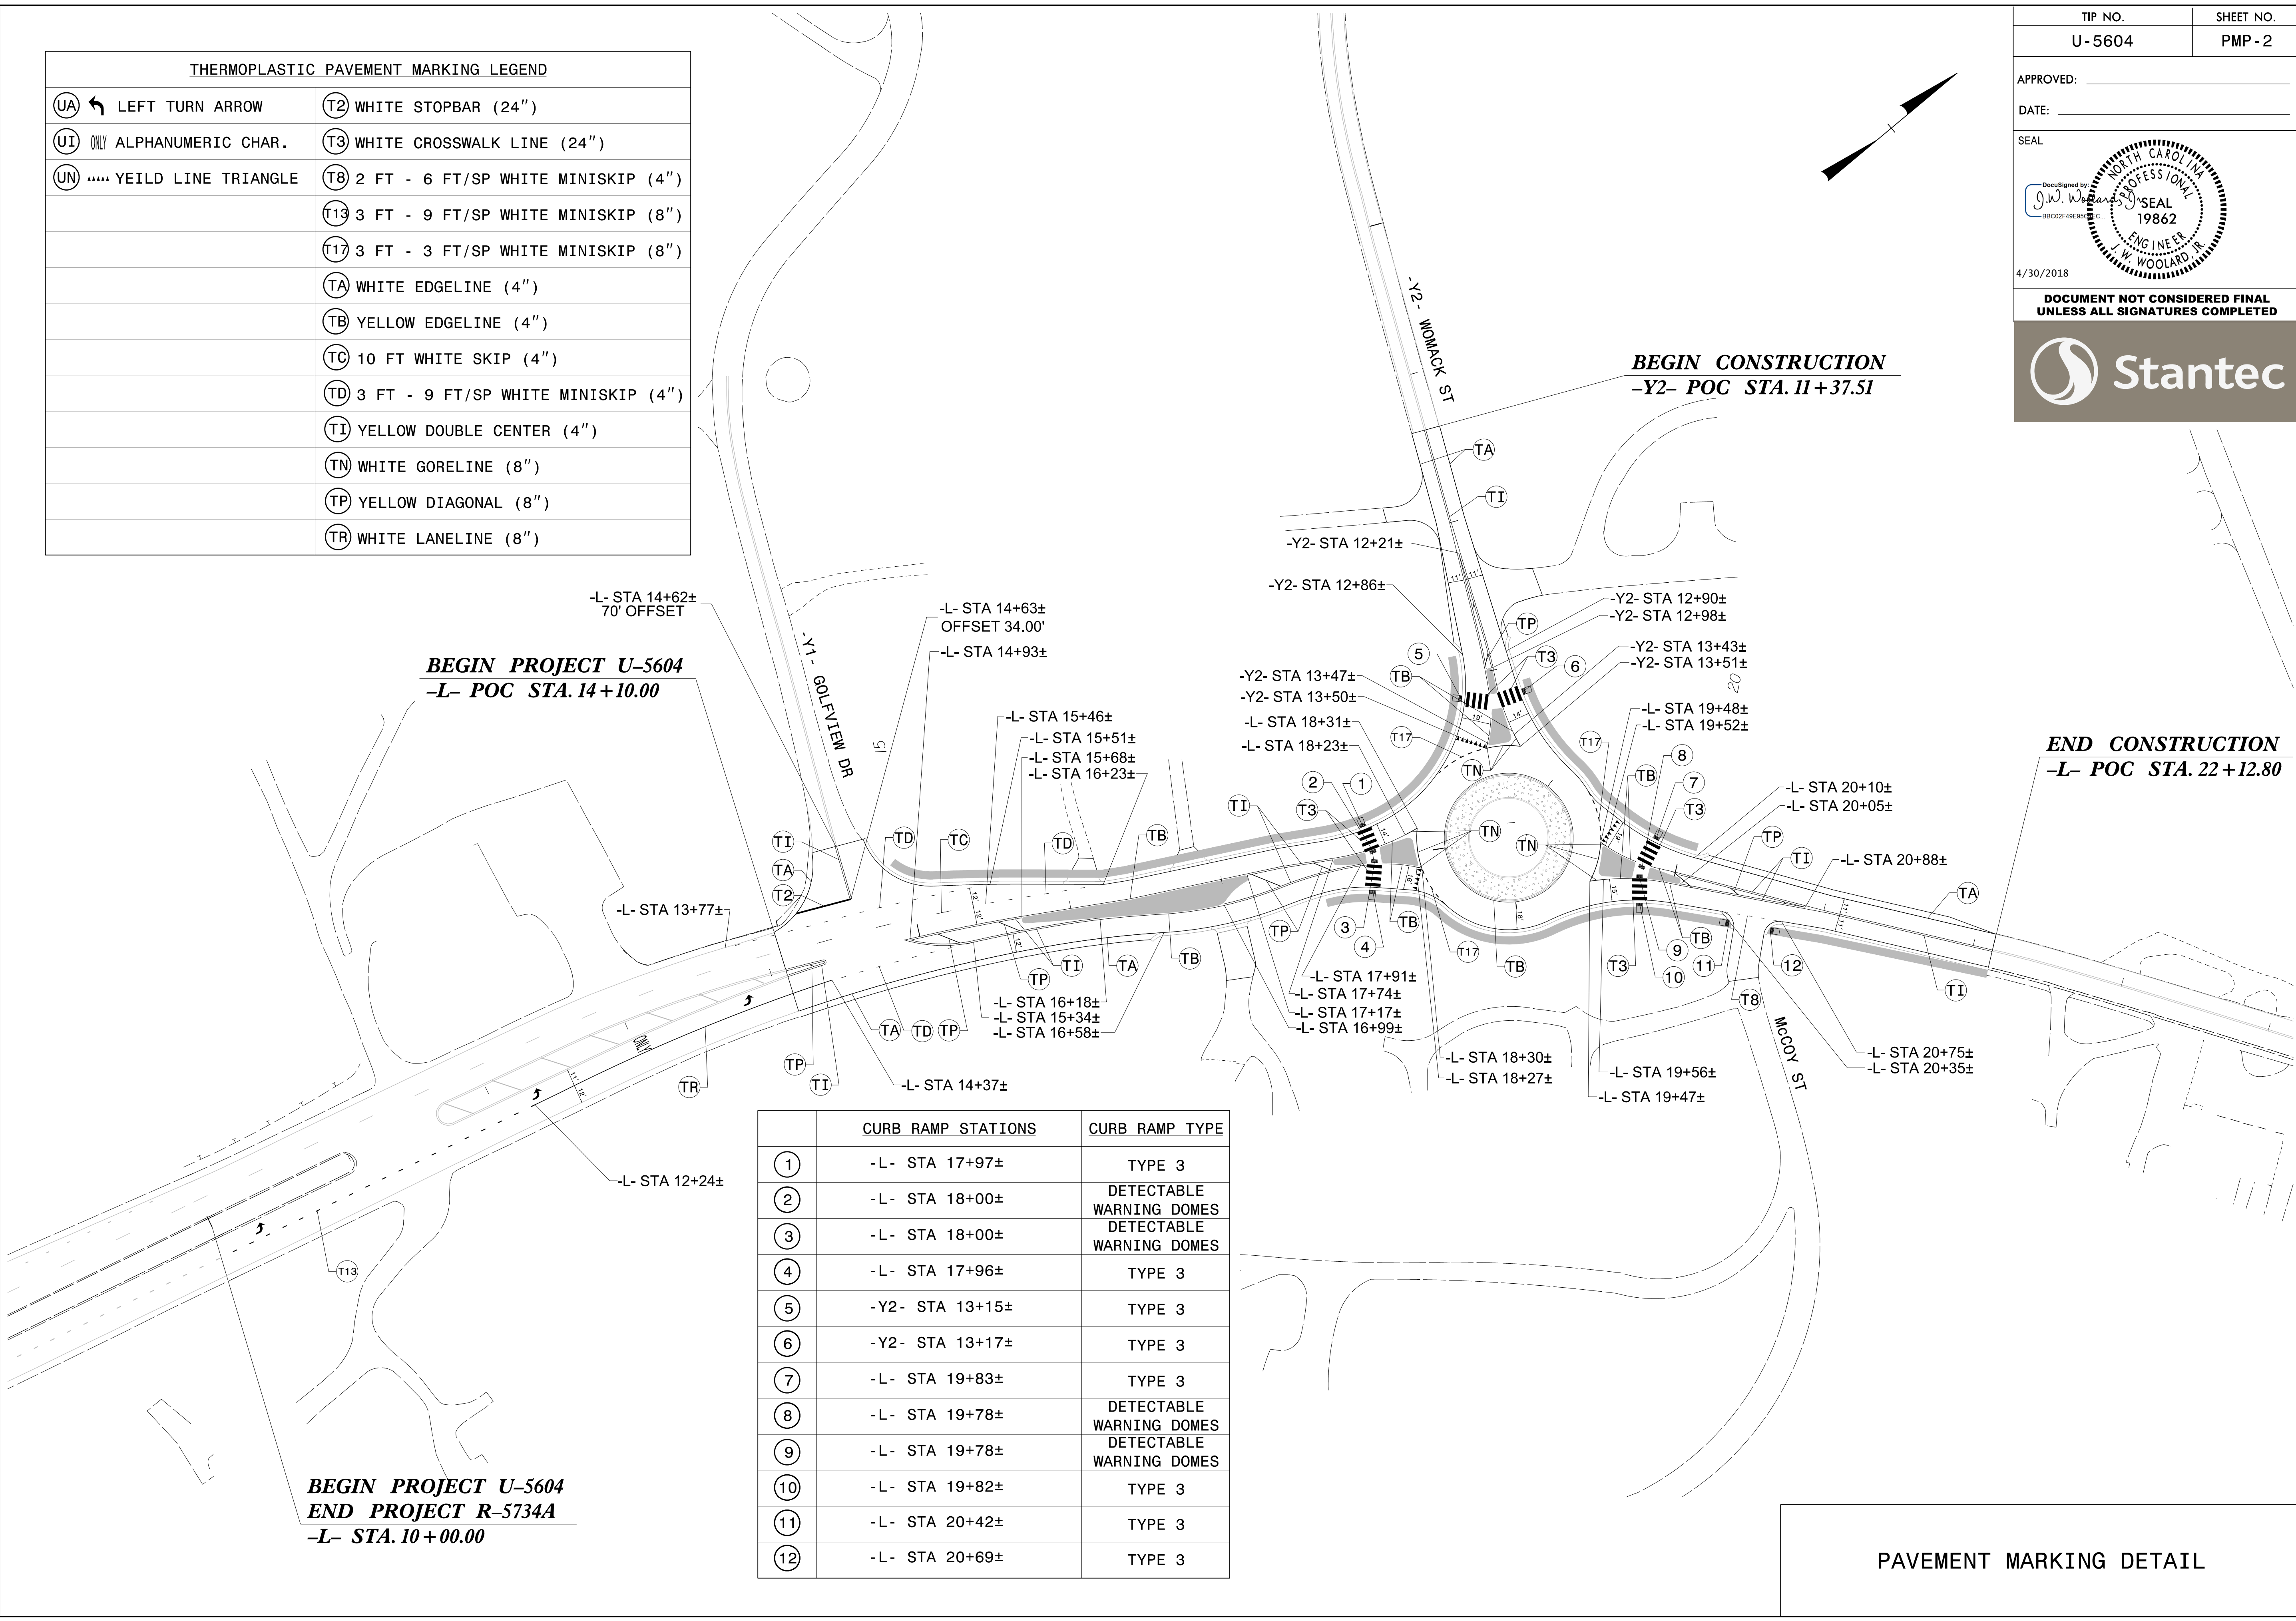

	CURB RAMP STATIONS	CURB RAMP TYPE
(1)	-L- STA 17+97±	TYPE 3
(2)	-L- STA 18+00±	DETECTABLE WARNING DOMES
(3)	-L- STA 18+00±	DETECTABLE WARNING DOMES
(4)	-L- STA 17+96±	TYPE 3
(5)	-Y2- STA 13+15±	TYPE 3
(6)	-Y2- STA 13+17±	TYPE 3
(7)	-L- STA 19+83±	TYPE 3
(8)	-L- STA 19+78±	DETECTABLE WARNING DOMES
(9)	-L- STA 19+78±	DETECTABLE WARNING DOMES
(10)	-L- STA 19+82±	TYPE 3
(11)	-L- STA 20+42±	TYPE 3
(12)	-L- STA 20+69±	TYPE 3

PAVEMENT MARKING DETAIL

4/30/2018
 Us\Traffic\Signing\CADD\PM\Plan Sheets\U-5604_pmp-02.dgn
 angood