



	CURB RAMP STATIONS	CURB RAMP TYPE
(47)	-Y7- STA 12+99±	TYPE 3
(48)	-Y7- STA 13+03±	DETECTABLE WARNING DOMES
(49)	-Y7- STA 13+03±	DETECTABLE WARNING DOMES
(50)	-Y7- STA 13+00±	TYPE 3
(51)	-Y8- STA 15+69±	TYPE 3
(52)	-Y8- STA 15+73±	DETECTABLE WARNING DOMES
(53)	-Y8- STA 15+74±	DETECTABLE WARNING DOMES
(54)	-Y8- STA 15+71±	TYPE 3
(55)	-Y9- STA 10+88±	TYPE 3
(56)	-Y9- STA 10+85±	DETECTABLE WARNING DOMES
(57)	-Y9- STA 10+85±	DETECTABLE WARNING DOMES
(58)	-Y9- STA 10+89±	TYPE 3

THERMOPLASTIC PAVEMENT MARKING LEGEND	
(UN) YEILD LINE TRIANGLE	(T3) WHITE CROSSWALK LINE (24")
	(T8) 2 FT - 6 FT/SP WHITE MINISKIP (4")
	(T17) 3 FT - 3 FT/SP WHITE MINISKIP (8")
	(TB) YELLOW EDGELINE (4")
	(TI) YELLOW DOUBLE CENTER (4")
	(TN) WHITE GORELINE (8")
	(TP) YELLOW DIAGONAL (8")

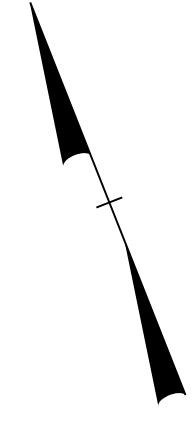

TIP NO. U-5604	SHEET NO. PMP - 4
APPROVED: _____	
DATE: _____	
SEAL	
4/30/2018	
DOCUMENT NOT CONSIDERED FINAL UNLESS ALL SIGNATURES COMPLETED	

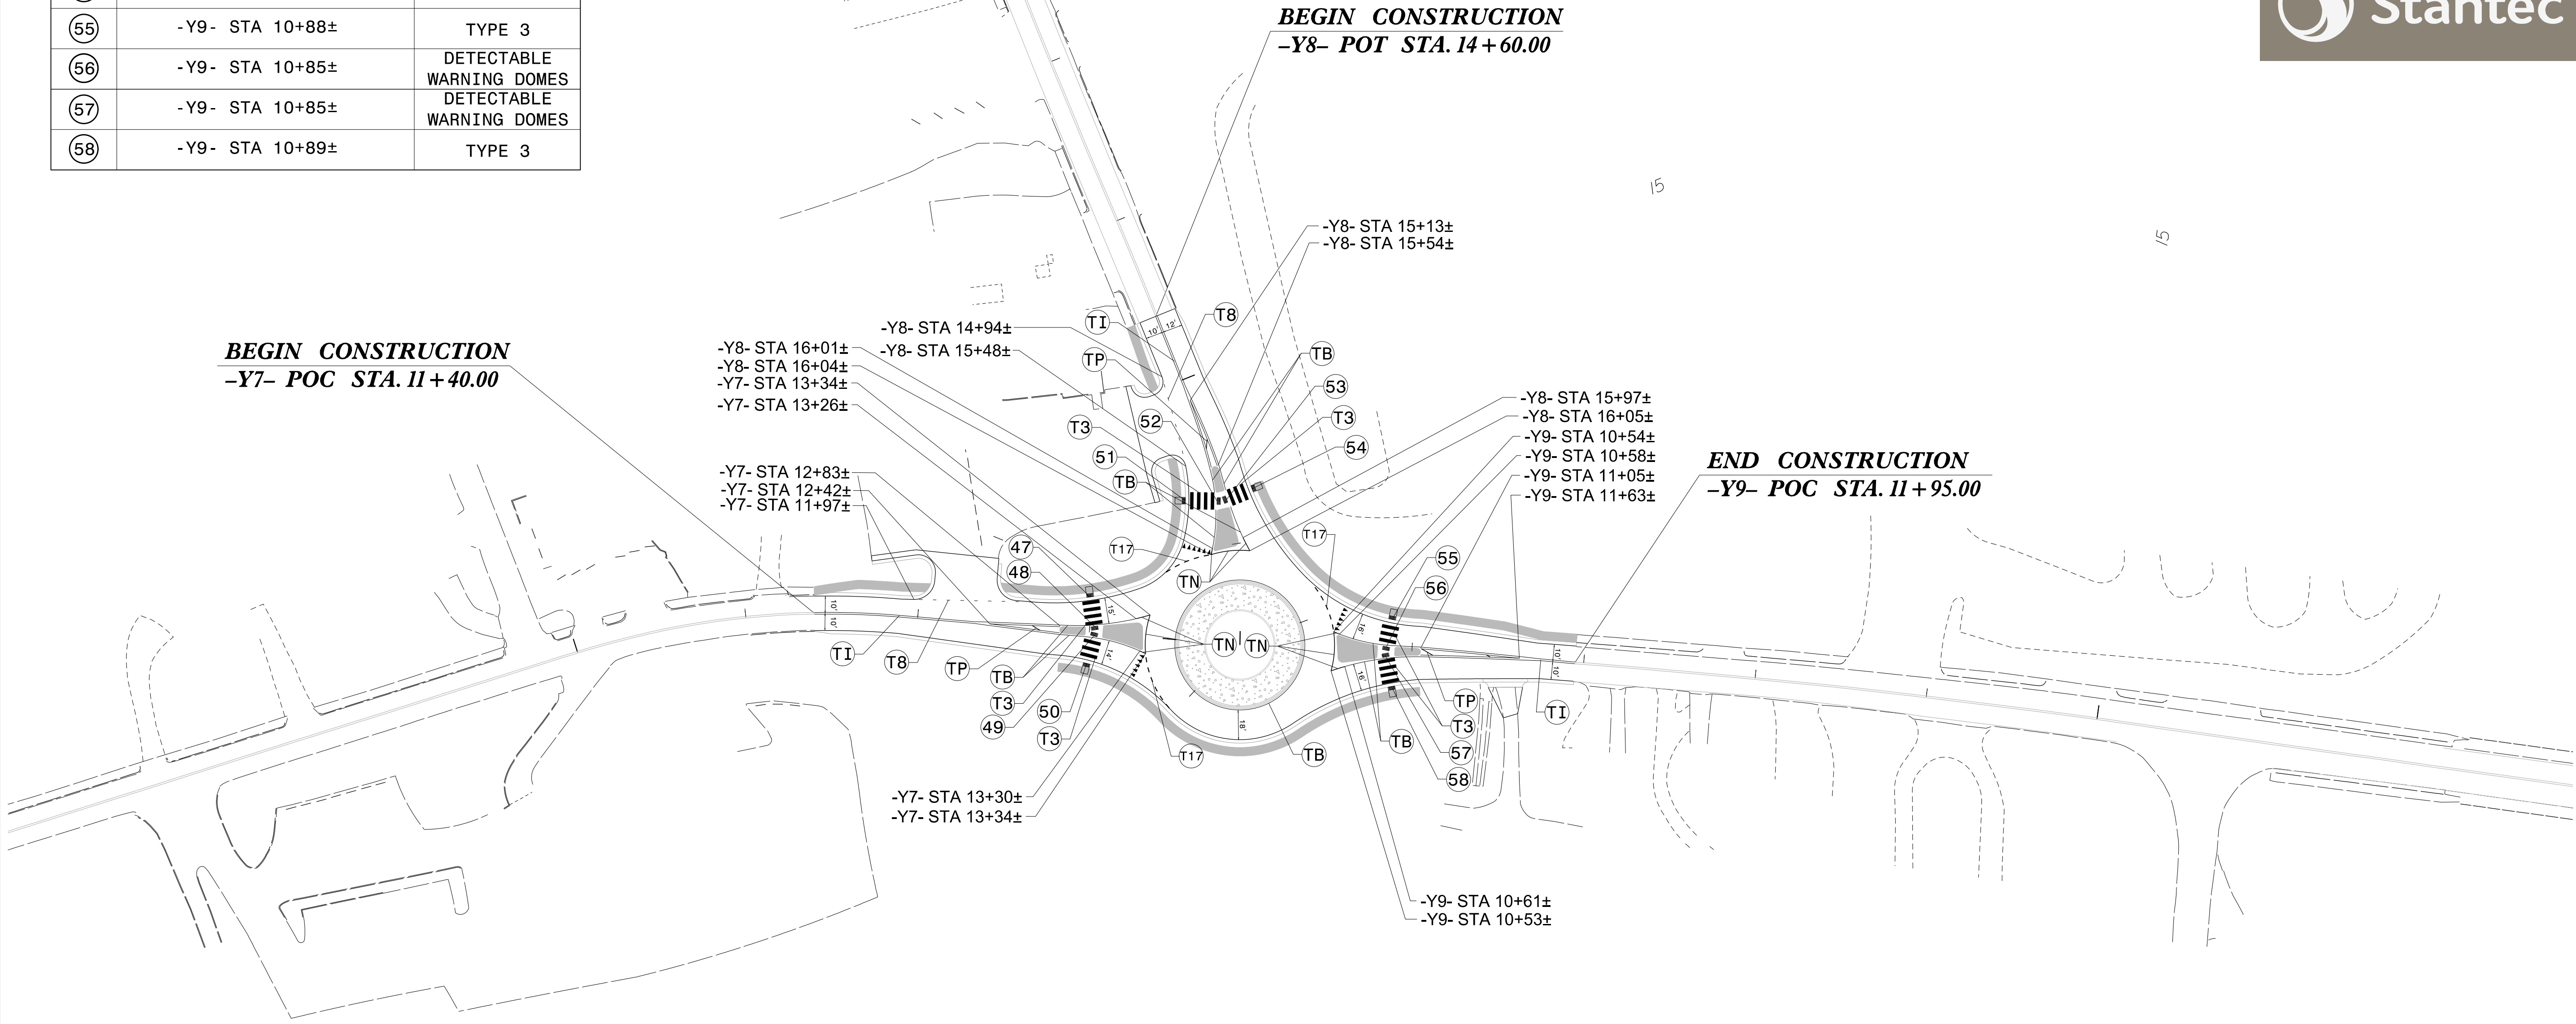

4/30/2018
Us\Traffic\Signing\CADD\PM\Plan Sheets\U-5604_pmp_04.dgn
angood

PAVEMENT MARKING DETAIL