






BEGIN PROJECT U-5604
-L- POC STA. 14+10.00

BEGIN CONSTRUCTION
-Y2- POC STA. 11+37.51

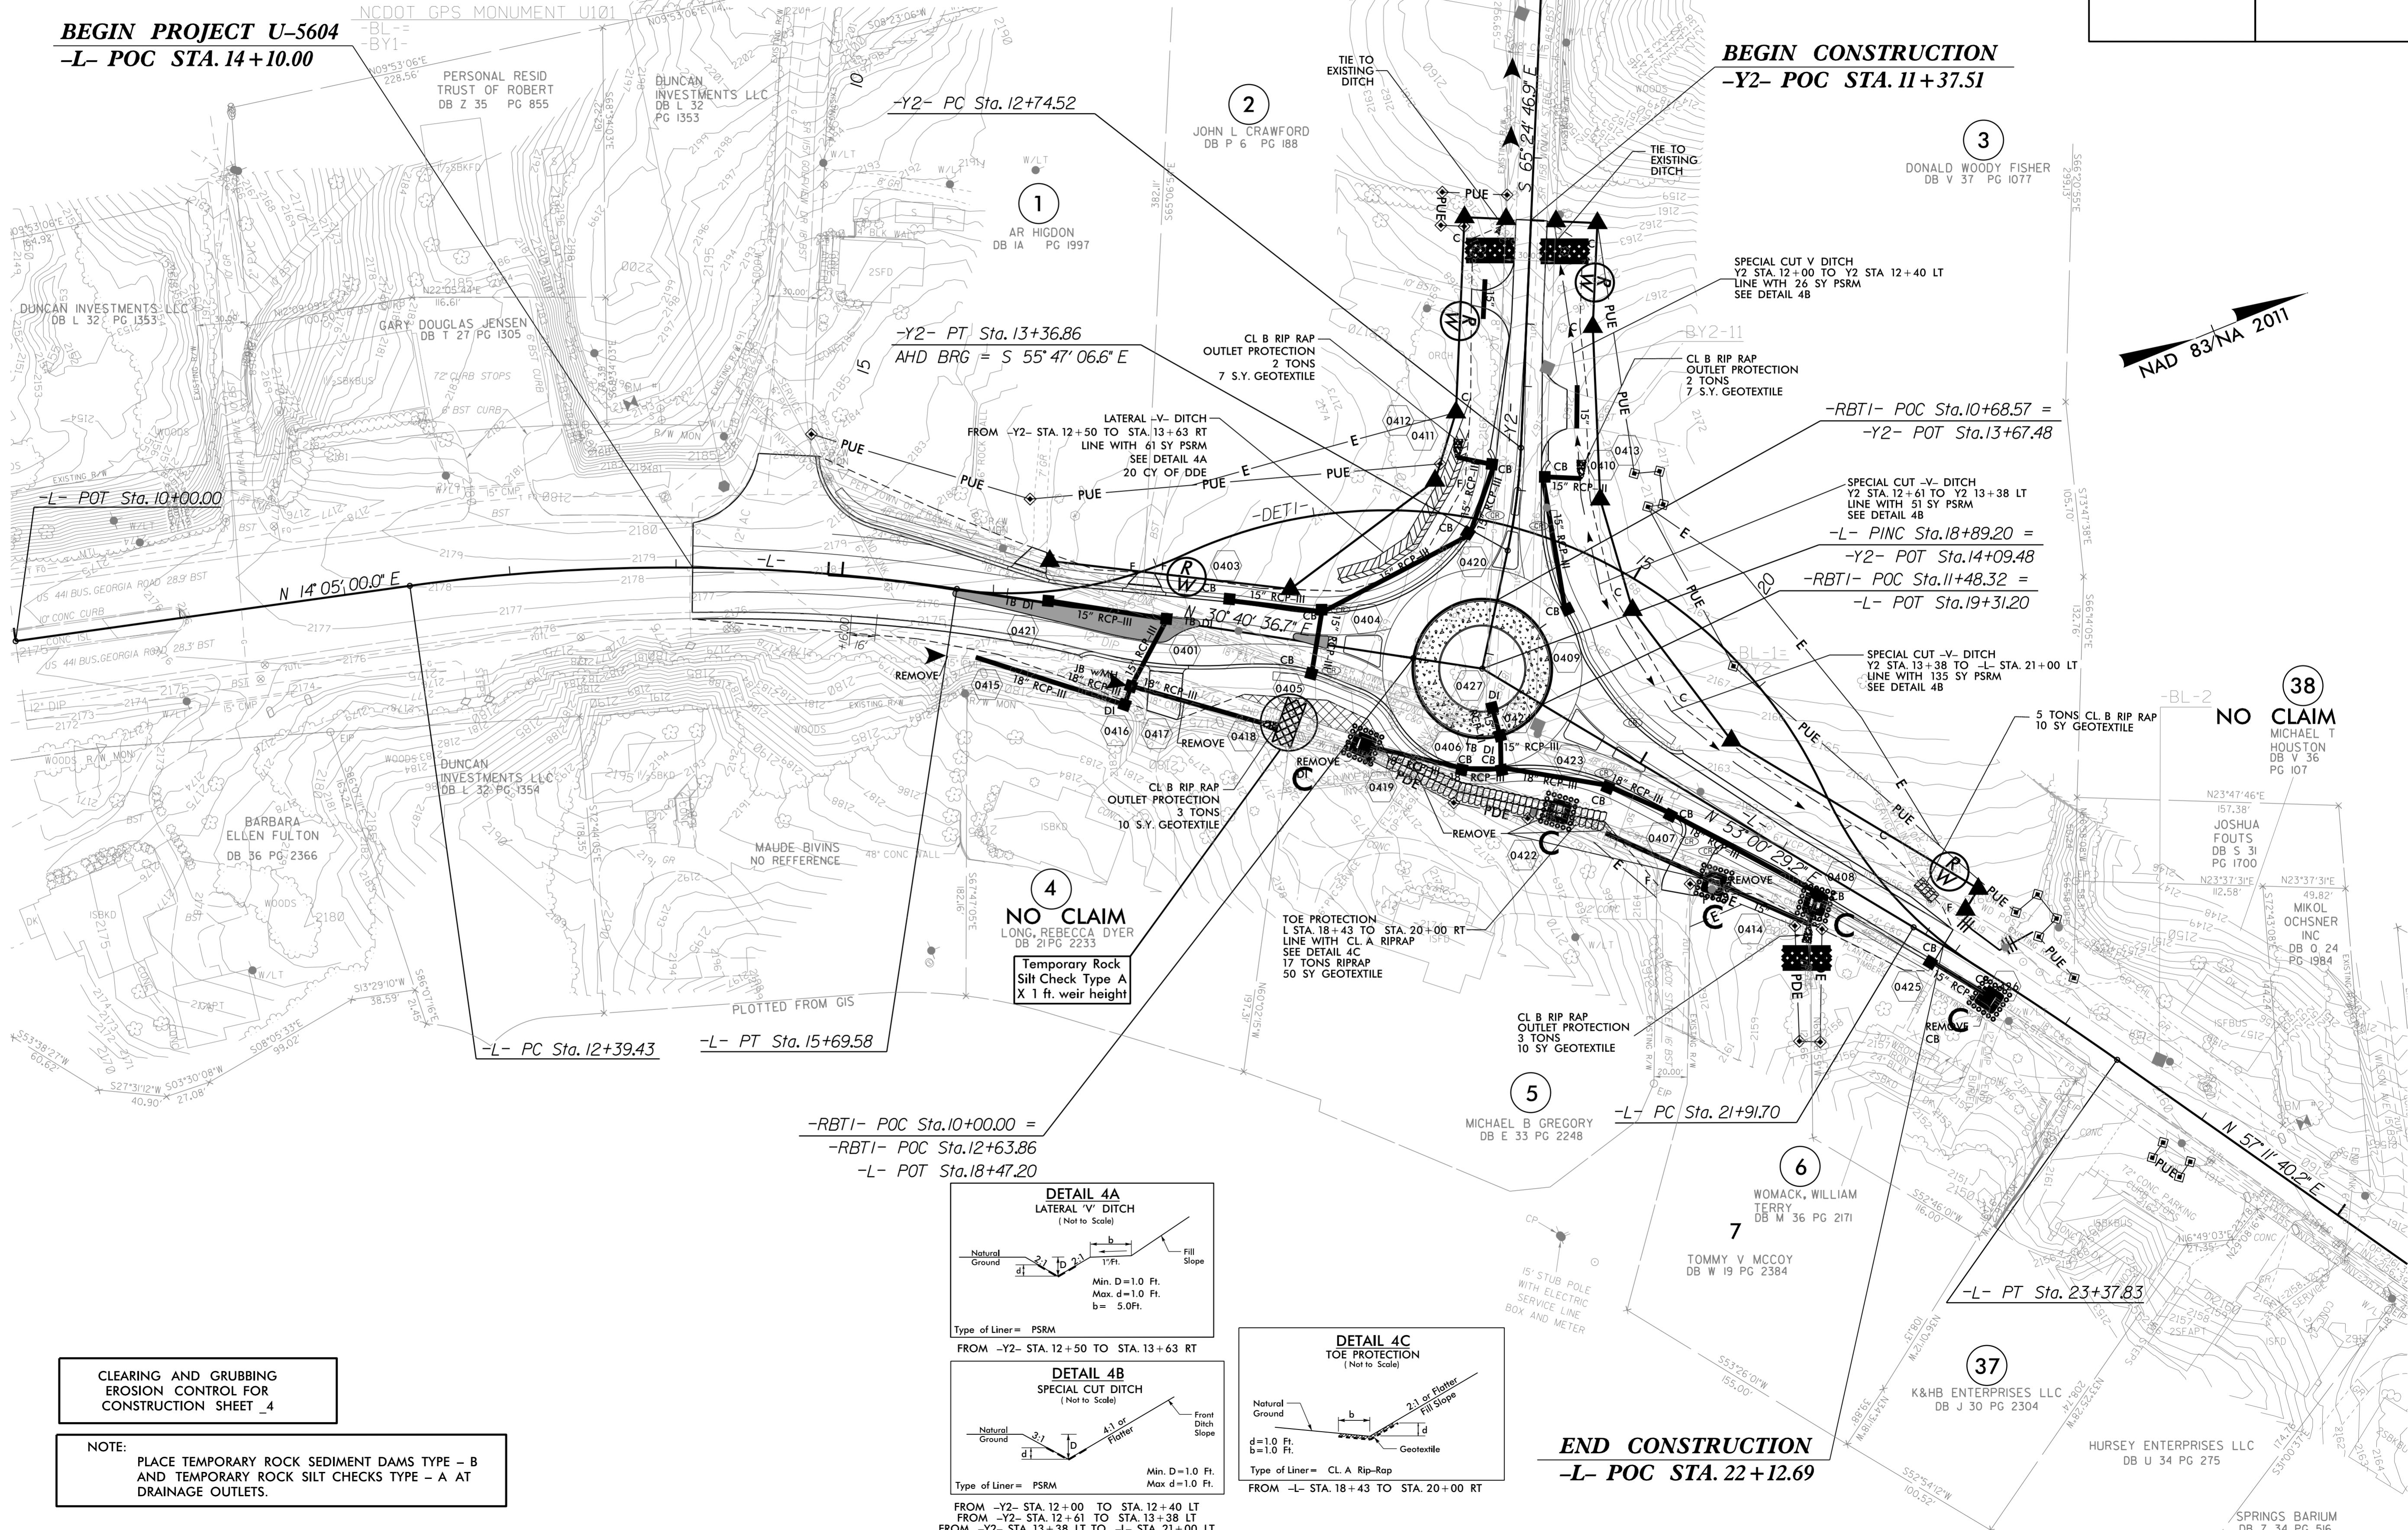

CLEARING AND GRUBBING EROSION CONTROL FOR CONSTRUCTION SHEET 4

NOTE:
 PLACE TEMPORARY ROCK SEDIMENT DAMS TYPE - B AND TEMPORARY ROCK SILT CHECKS TYPE - A AT DRAINAGE OUTLETS.

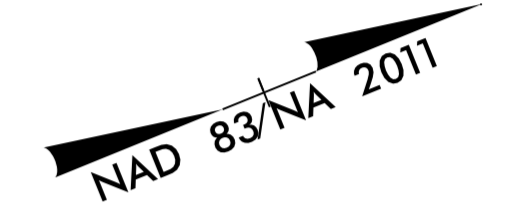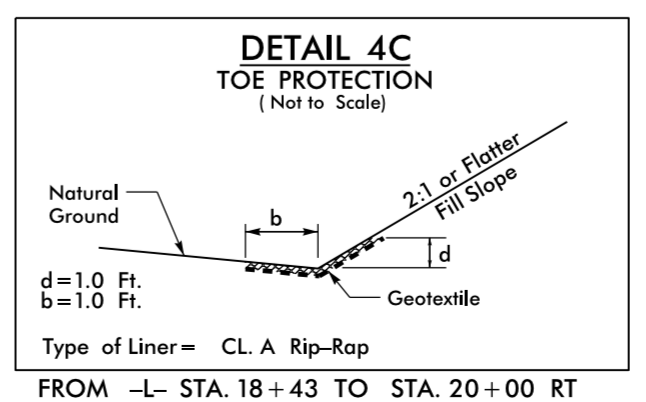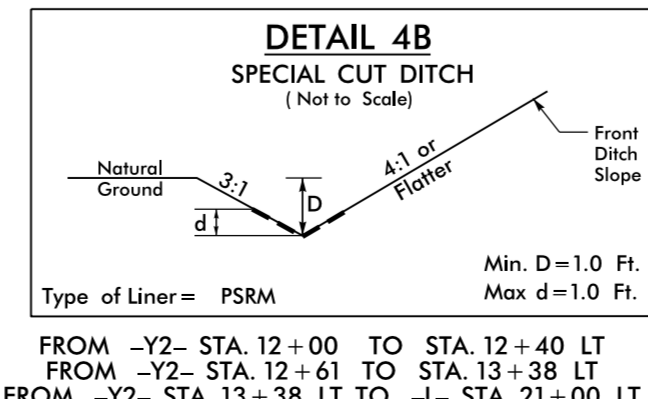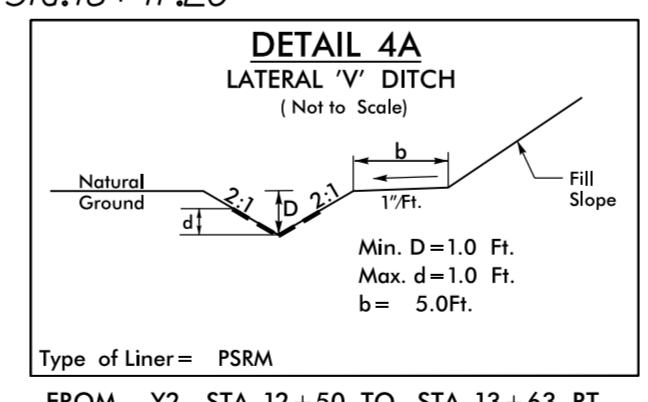

REVISIONS

7/13/2018 10:53:12 AM H:\Projects\5604\hjd.ec.psh4.dgn