



PROJECT REFERENCE NO.	SHEET NO.
U-5604	EC-15/CONST2B-7
RW SHEET NO.	
ROADWAY DESIGN ENGINEER	HYDRAULICS ENGINEER

REVISIONS

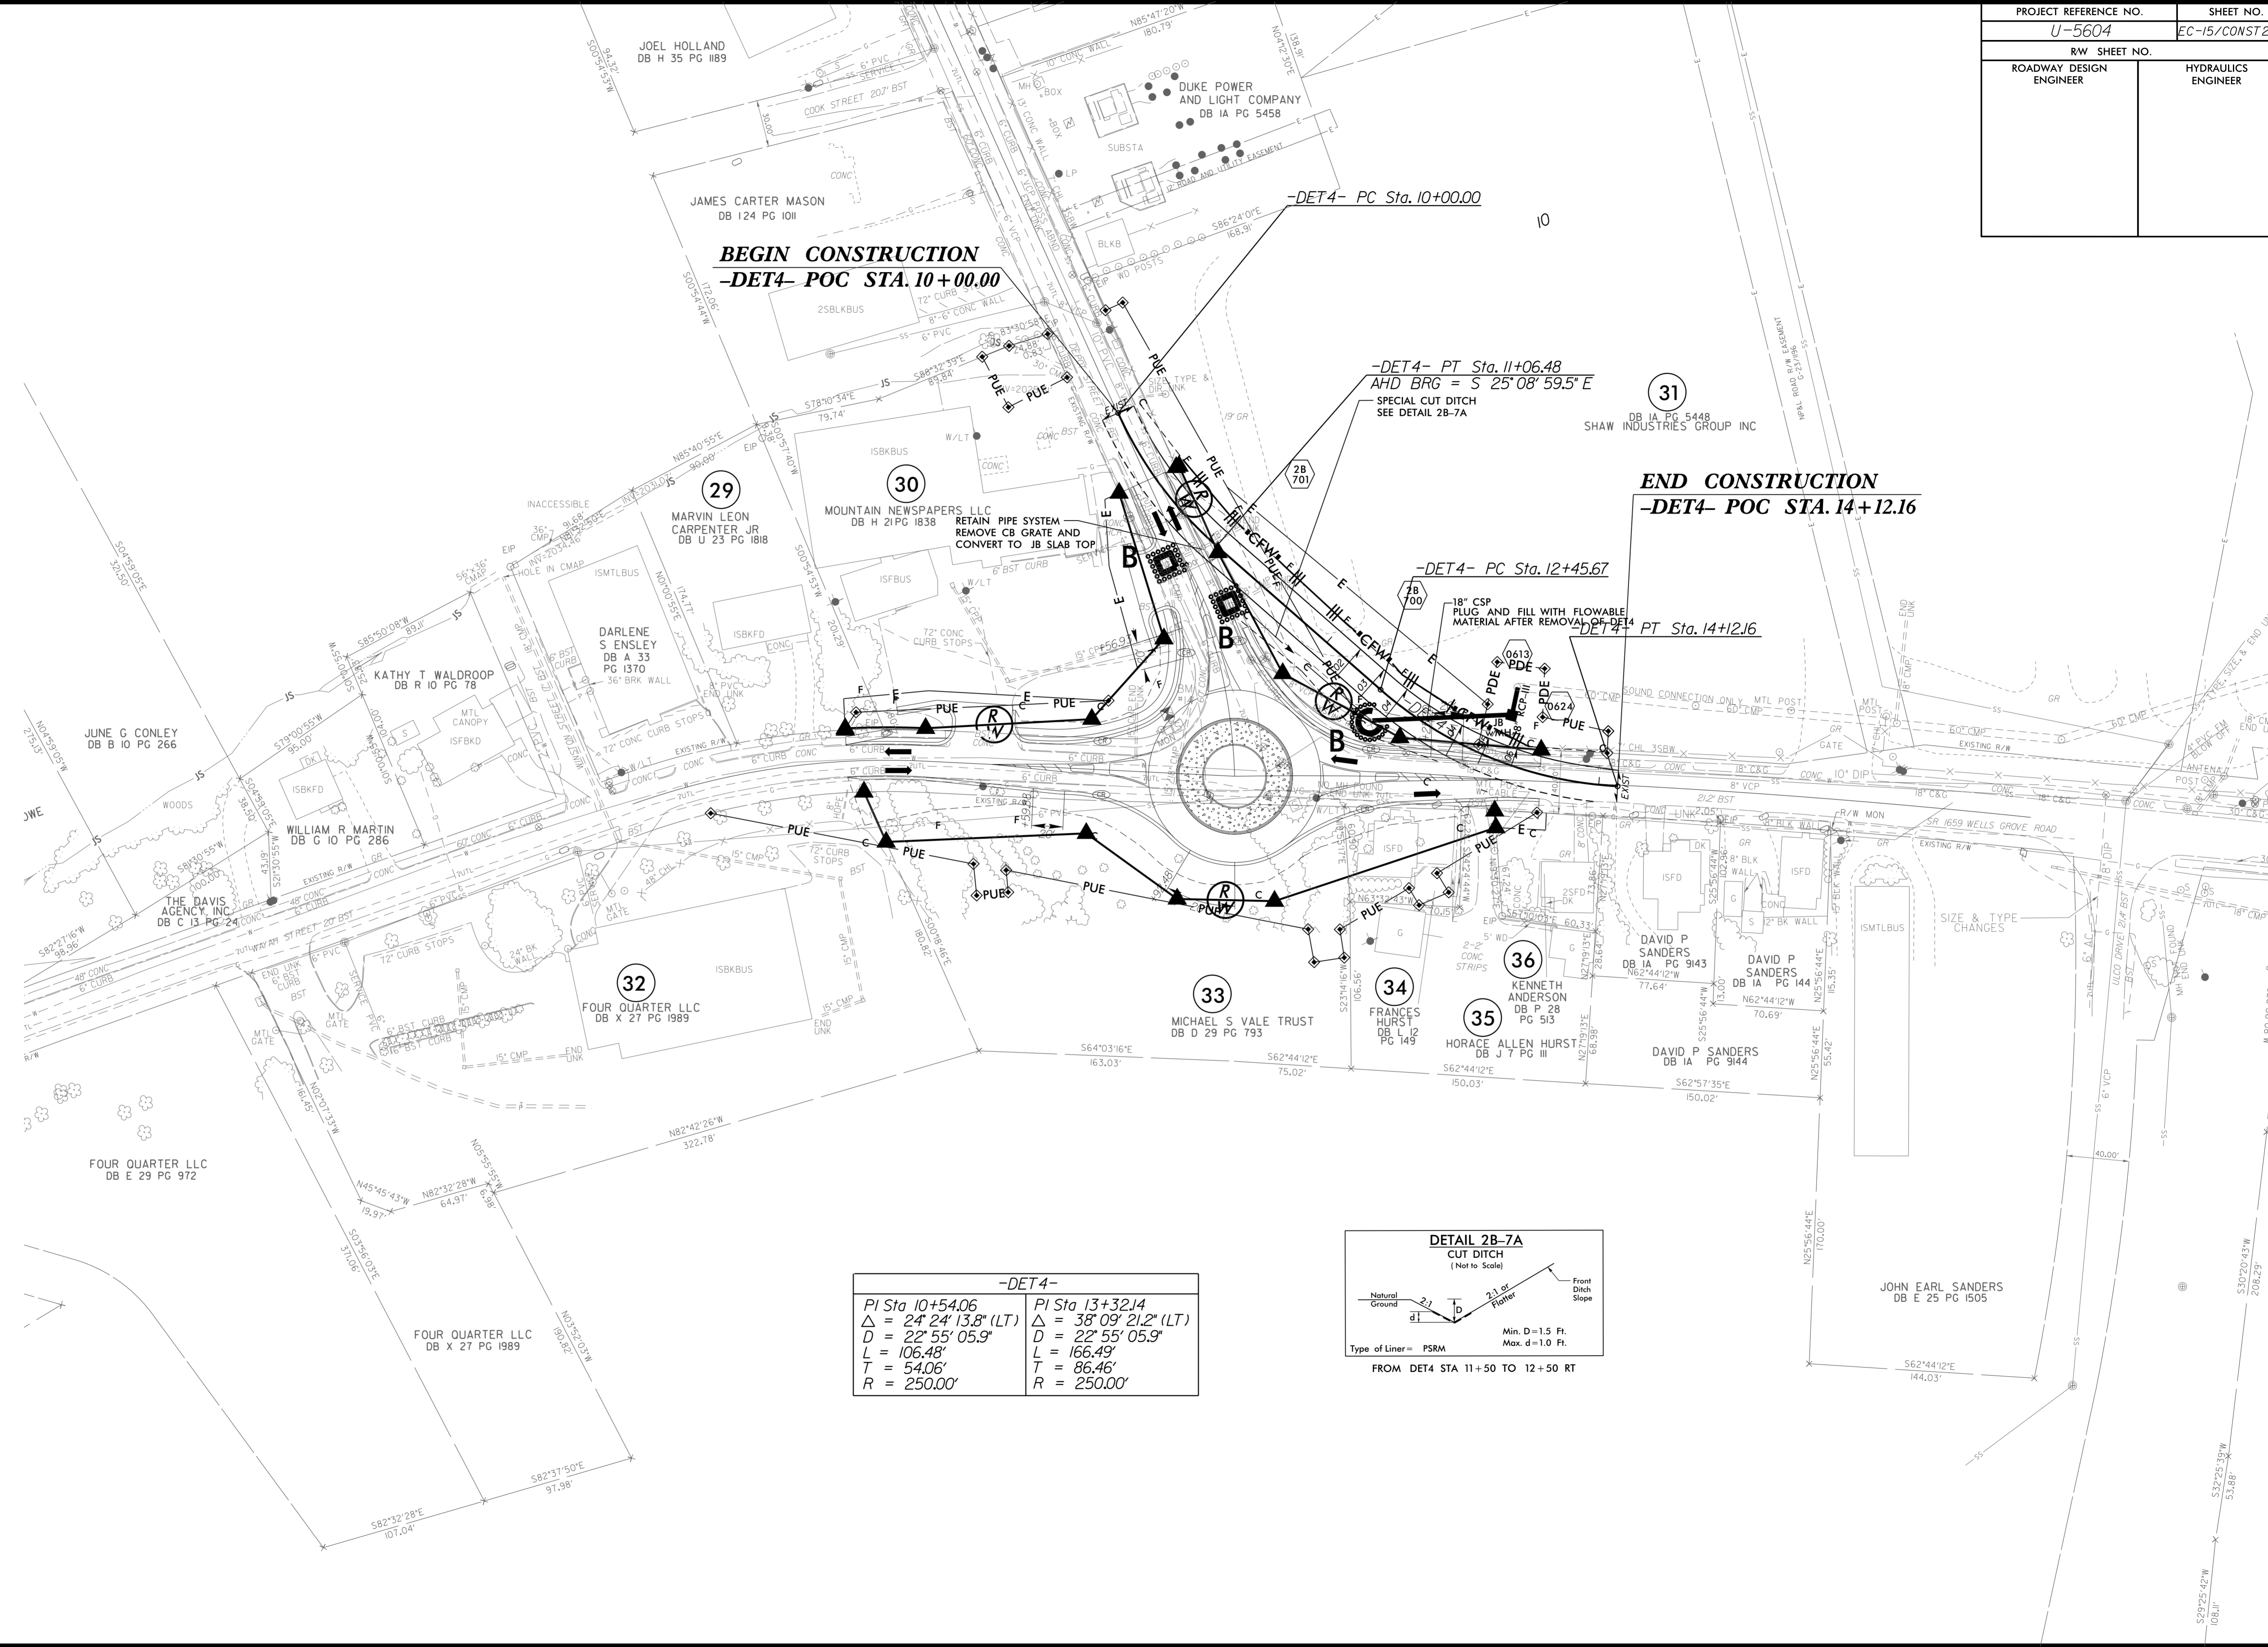

-DET4-

PI Sta 10+54.06	PI Sta 13+32.14
$\Delta = 24' 24' 13.8" (LT)$	$\Delta = 38' 09' 21.2" (LT)$
$D = 22' 55' 05.9"$	$D = 22' 55' 05.9"$
$L = 106.48'$	$L = 166.49'$
$T = 54.06'$	$T = 86.46'$
$R = 250.00'$	$R = 250.00'$

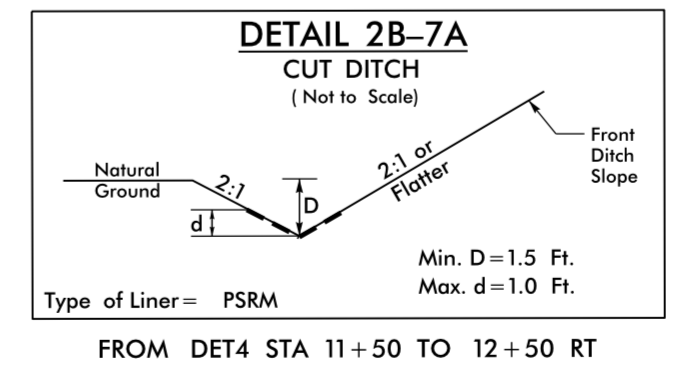

8/17/99

7/13/2018 10:08:19 AM
H:\Projects\2018\156204_hjd.ec.psh15.dgn