


SIGN NUMBER: 301, 302
 TYPE: D
 QUANTITY: 2
 SIGN WIDTH: 42"
 HEIGHT: 12"
 TOTAL AREA: 3.5 Sq.Ft.
 BORDER TYPE: RECESSED
 RADIUS: 1.5"
 WIDTH: 0.44"
 RECESS: 0.38"
 NO. Z BARS:
 LENGTH:

BACKG COLOR: Yellow
 COPY COLOR: Black

SYMBOL	X	Y	WID	HT

MAT'L: 0.080" (2.0MM) ALUMINUM

DESIGN BY: RRH
 PROJECT ID: U-5604
 CHECKED BY: BLW
 DIV: 14
 DATE: Aug 22, 2017

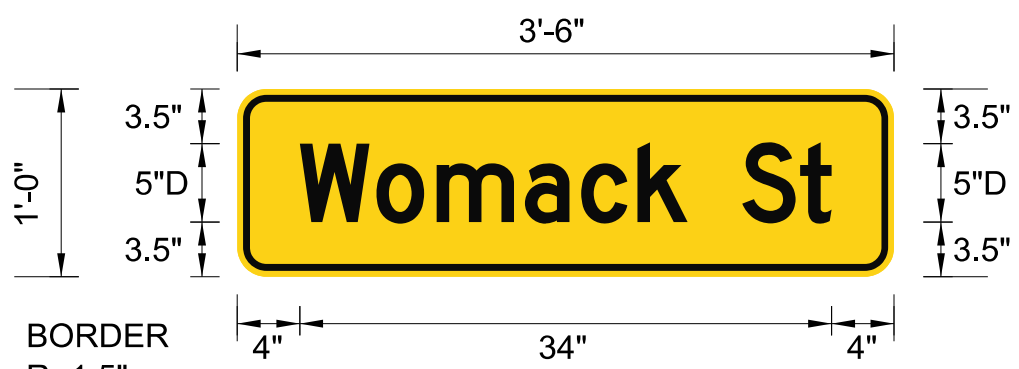

USE NOTES

- Legend and border shall be direct applied black non-reflective sheeting.
- Background shall be Grade C reflective sheeting.

LETTER POSITIONS

Letter spacings are to start of next letter

W	o	m	a	c	k	S	t	Series/Size Text Length				
4	4.9	3.8	5.6	3.6	3.6	3.2	3.5	3.7	2	4	D 2000	33.9


SIGN NUMBER: 303,310
 TYPE: D
 QUANTITY: 2
 SIGN WIDTH: 36"
 HEIGHT: 12"
 TOTAL AREA: 3.0 Sq.Ft.
 BORDER TYPE: RECESSED
 RADIUS: 1.5"
 WIDTH: 0.44"
 RECESS: 0.38"
 NO. Z BARS:
 LENGTH:

BACKG COLOR: Yellow
 COPY COLOR: Black

SYMBOL	X	Y	WID	HT

MAT'L: 0.080" (2.0MM) ALUMINUM

DESIGN BY: RRH
 PROJECT ID: U-5604
 CHECKED BY: BLW
 DIV: 14
 DATE: Aug 22, 2017

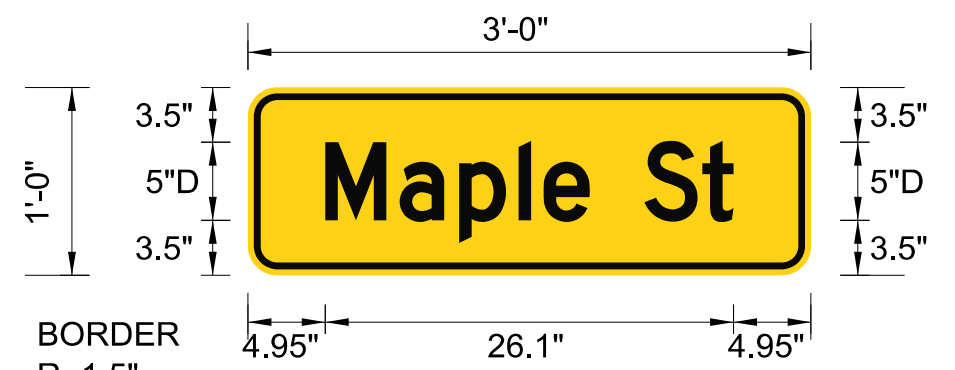

USE NOTES

- Legend and border shall be direct applied black non-reflective sheeting.
- Background shall be Grade C reflective sheeting.

LETTER POSITIONS

Letter spacings are to start of next letter

M	a	p	l	e	S	t	Series/Size Text Length				
5	4.7	3.8	3.8	1.6	3	3.5	3.7	2	5	D 2000	26.1

SIGN NUMBER: 304,308
 TYPE: D
 QUANTITY: 2
 SIGN WIDTH: 36"
 HEIGHT: 12"
 TOTAL AREA: 3.0 Sq.Ft.
 BORDER TYPE: RECESSED
 RADIUS: 1.5"
 WIDTH: 0.44"
 RECESS: 0.38"
 NO. Z BARS:
 LENGTH:

BACKG COLOR: Yellow
 COPY COLOR: Black

SYMBOL	X	Y	WID	HT

MAT'L: 0.080" (2.0MM) ALUMINUM

DESIGN BY: RRH
 PROJECT ID: U-5604
 CHECKED BY: BLW
 DIV: 14
 DATE: Aug 22, 2017



USE NOTES

- Legend and border shall be direct applied black non-reflective sheeting.
- Background shall be Grade C reflective sheeting.

LETTER POSITIONS

Letter spacings are to start of next letter

P	o	r	t	e	r	S	t	Series/Size Text Length				
4.6	3.8	3.8	2	2.3	3.6	1.9	3.5	3.7	2	4.6	D 2000	26.6


SIGN NUMBER: 305
 TYPE: D
 QUANTITY: 1
 SIGN WIDTH: 60"
 HEIGHT: 36"
 TOTAL AREA: 15.0 Sq.Ft.
 BORDER TYPE: FLUSH
 RADIUS: 3"
 WIDTH: 0.75"
 RECESS: 0"
 NO. Z BARS:
 LENGTH:

BACKG COLOR: Blue / Green
 COPY COLOR: White

SYMBOL	X	Y	WID	HT
AR_Type D	10.1	24.6	5	7.5
U-TURN 6 INCH D	5.7	9	10.2	

MAT'L: 0.125" (3.2MM) ALUMINUM

DESIGN BY: RRH
 PROJECT ID: U-5604
 CHECKED BY: BLW
 DIV: 14
 DATE: Aug 22, 2017

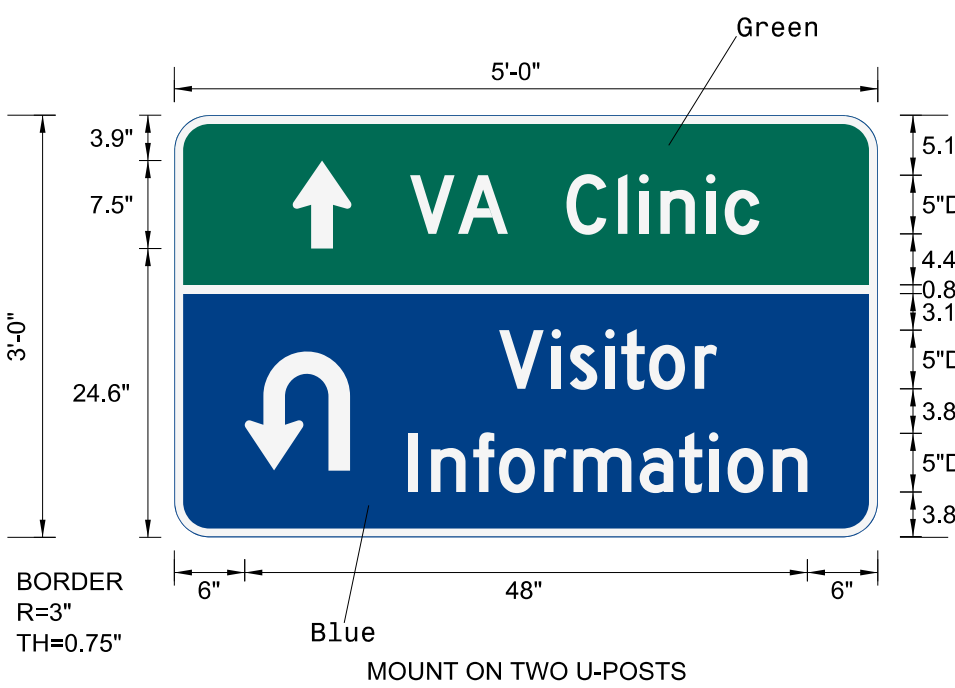

USE NOTES

- Legend and border (except those that are colored black) shall be direct applied Grade C sheeting.
- Background shall be Grade C reflective sheeting."

LETTER POSITIONS

Letter spacings are to start of next letter

V	A	C	l	i	n	i	c	Series/Size Text Length						
20.1	4.1	4.3	5	4.4	1.8	1.8	3.9	1.6	3	10.1	D 2000	29.9		
27.7	4.5	1.5	3	1.4	2.4	3.9	1.9	13.7			D 2000	18.6		
20	1.9	3.6	2.2	3.9	2.5	5.7	3.3	2.6	1.6	3.9	3	6	D 2000	34.2

TIP NO. U-5604 SHEET NO. SIGN-2

APPROVED: *Betsy L. Watson*

DATE: 3/28/2018

SEAL

DOCUMENT NOT CONSIDERED FINAL
UNLESS ALL SIGNATURES COMPLETED

\$\$\$\$SYTIME\$\$\$\$
 \$\$\$\$DN\$\$\$\$
 \$\$\$USERNAME\$\$\$