


SIGN NUMBER: 306
 TYPE: D
 QUANTITY: 1
 SIGN WIDTH: 60"
 HEIGHT: 18"
 TOTAL AREA: 7.5 Sq.Ft.
 BORDER TYPE: FLUSH
 RADII: 3"
 WIDTH: 0.75"
 RECESS: 0"
 NO. Z BARS:
 LENGTH:

BACKG COLOR: Green
 COPY COLOR: White

SYMBOL	X	Y	WID	HT
AR_Type D	46.6	5.4	6	9

MAT'L: 0.125" (3.2MM) ALUMINUM

DESIGN BY: RRH CHECKED BY: BLW DATE: Aug 22, 2017
 PROJECT ID: U-5604 DIV: 14

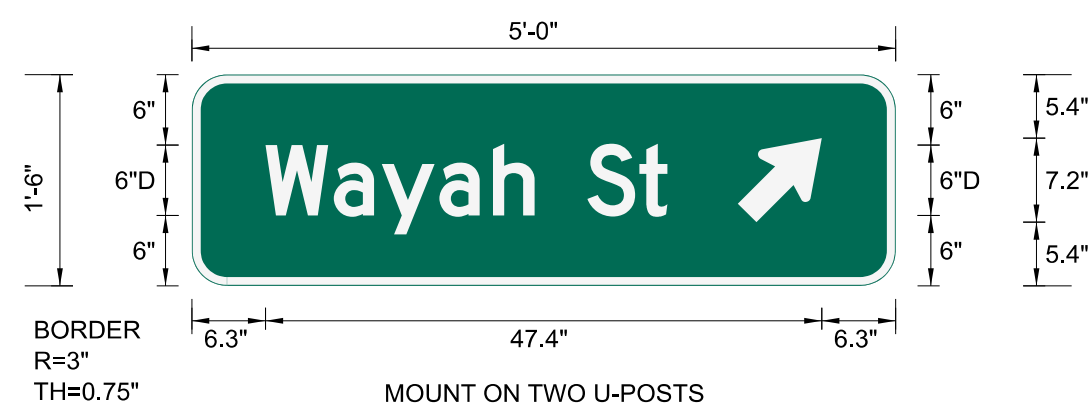

- USE NOTES
- Legend and border (except those that are colored black) shall be direct applied Grade C sheeting.
 - Background shall be Grade C reflective sheeting.

LETTER POSITIONS

Letter spacings are to start of next letter											Series/Size	Text Length
W	a	y	a	h	S	t					D 2000	
6.3	5.8	4.1	4.9	4.6	3.5	4.5	4.4	2.4	19.4			34.2

Spacing Factor is 1 unless specified otherwise


SIGN NUMBER: 307,314
 TYPE: D
 QUANTITY: 2
 SIGN WIDTH: 24"
 HEIGHT: 18"
 TOTAL AREA: 3.0 Sq.Ft.
 BORDER TYPE: RECESSED
 RADII: 1.5"
 WIDTH: 0.63"
 RECESS: 0.38"
 NO. Z BARS:
 LENGTH:

BACKG COLOR: White
 COPY COLOR: Black

SYMBOL	X	Y	WID	HT

MAT'L: 0.063" (1.6MM) ALUMINUM

DESIGN BY: RRH CHECKED BY: BLW DATE: Aug 22, 2017
 PROJECT ID: U-5604 DIV: 14

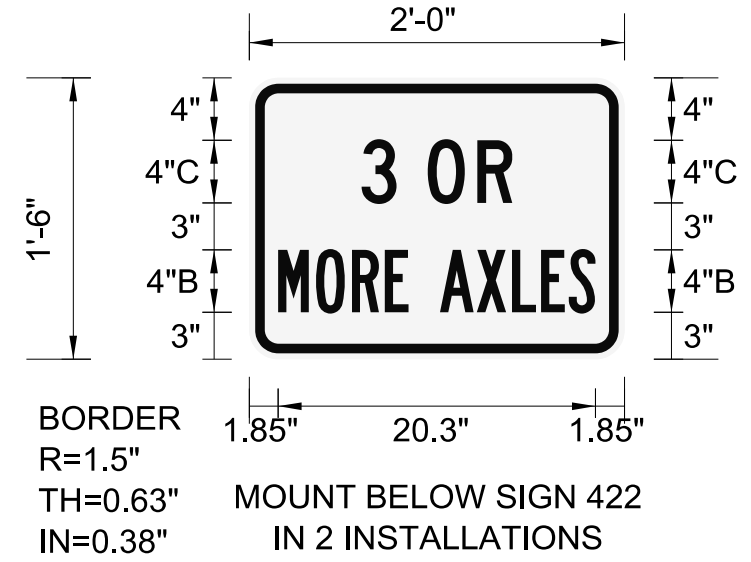

- USE NOTES
- Legend and border shall be direct applied black non-reflective sheeting.
 - Background shall be Grade C reflective sheeting.

LETTER POSITIONS

Letter spacings are to start of next letter											Series/Size	Text Length		
3	O	R								C 2000				
7.2	2.2	2	3.2	2.2	7.2							9.6		
M	O	R	E	A	X	L	E	S					B 2000	
1.9	2.4	2.3	2.1	1.5	2	2.4	2.3	1.9	1.8	1.7	1.9		20.4	

Spacing Factor is 1 unless specified otherwise

SIGN NUMBER: 309
 TYPE: D
 QUANTITY: 1
 SIGN WIDTH: 42"
 HEIGHT: 30"
 TOTAL AREA: 8.8 Sq.Ft.
 BORDER TYPE: FLUSH
 RADII: 3"
 WIDTH: 0.75"
 RECESS: 0"
 NO. Z BARS:
 LENGTH:

BACKG COLOR: Green
 COPY COLOR: White

SYMBOL	X	Y	WID	HT
AR_Type D	17.3	3.5	5	7.5

MAT'L: 0.080" (2.0MM) ALUMINUM

DESIGN BY: RRH CHECKED BY: BLW DATE: Aug 22, 2017
 PROJECT ID: U-5604 DIV: 14



- USE NOTES
- Legend and border (except those that are colored black) shall be direct applied Grade C sheeting.
 - Background shall be Grade C reflective sheeting.

LETTER POSITIONS

Letter spacings are to start of next letter											Series/Size	Text Length	
V	i	s	i	t	o	r					D 2000		
11.8	4.4	1.5	3	1.4	2.3	3.8	1.9	11.8				18.3	
I	n	f	o	r	m	a	t	i	o	n			
4	1.9	3.6	2.2	3.8	2.5	5.7	3.3	2.6	1.6	3.8	3	4	34

Spacing Factor is 1 unless specified otherwise


SIGN NUMBER: 311
 TYPE: D
 QUANTITY: 1
 SIGN WIDTH: 54"
 HEIGHT: 36"
 TOTAL AREA: 13.5 Sq.Ft.
 BORDER TYPE: FLUSH
 RADII: 3"
 WIDTH: 0.75"
 RECESS: 0"
 NO. Z BARS:
 LENGTH:

BACKG COLOR: Blue / Green
 COPY COLOR: White

SYMBOL	X	Y	WID	HT
AR_FISHHOOK	5.5	23.5	8.3	9
AR_Type D	42.3	7.9	5	7.5

MAT'L: 0.125" (3.2MM) ALUMINUM

DESIGN BY: RRH CHECKED BY: BLW DATE: Aug 22, 2017
 PROJECT ID: U-5604 DIV: 14

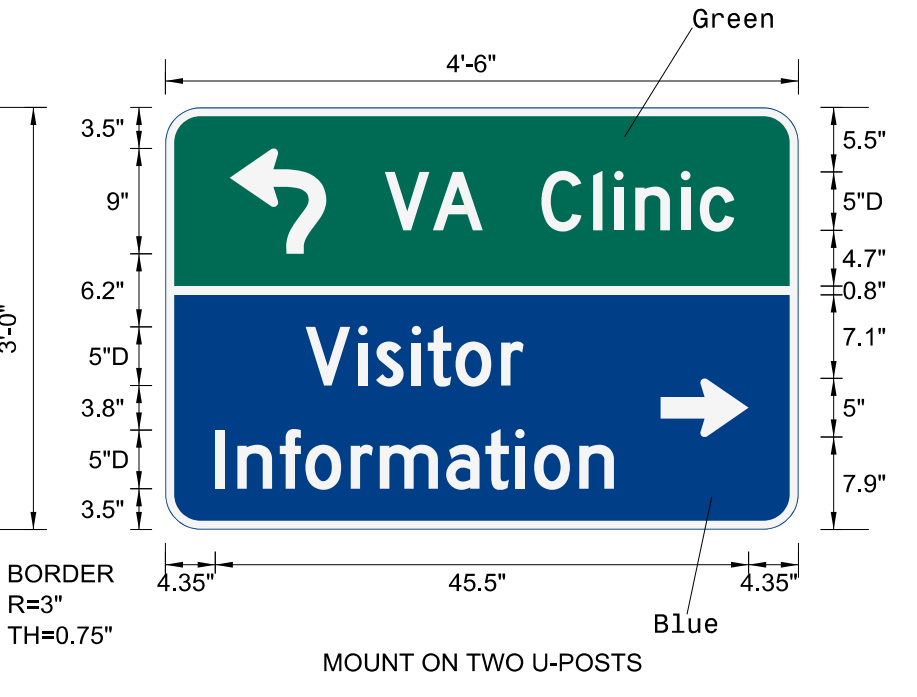

- USE NOTES
- Legend and border (except those that are colored black) shall be direct applied Grade C sheeting.
 - Background shall be Grade C reflective sheeting.

LETTER POSITIONS

Letter spacings are to start of next letter											Series/Size	Text Length
V	A	C	I	n	i	c					D 2000	
18.7	4.1	4.3	5	4.4	1.8	1.8	3.9	1.6	3	5.5		29.9
V	i	s	i	t	o	r					D 2000	
12	4.5	1.5	3	1.4	2.4	3.9	1.9	23.5				18.6
I	n	f	o	r	m	a	t	i	o	n		
4.3	1.9	3.6	2.2	3.9	2.5	5.6	3.4	2.6	1.6	3.9	3	15.8

Spacing Factor is 1 unless specified otherwise

TIP NO. U-5604 SHEET NO. SIGN-2A
 APPROVED: [Signature]
 DATE: 3/28/2018
 SEAL: [Professional Seal]
 DOCUMENT NOT CONSIDERED FINAL
 UNLESS ALL SIGNATURES COMPLETED
 Stantec

\$\$\$\$\$SYTIME\$\$\$\$\$
 \$\$\$\$\$\$DGN\$\$\$\$\$
 \$\$\$\$\$\$USERNAM\$\$\$\$\$