


APPROVED: *Patsy L. Watson*
DATE: 3/28/2018

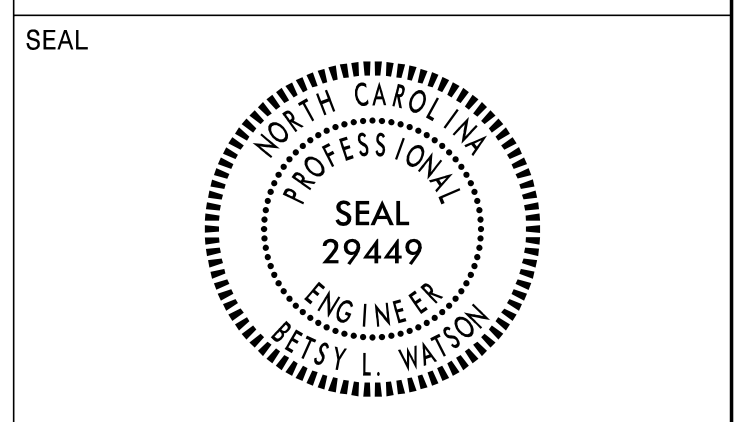

DOCUMENT NOT CONSIDERED FINAL
UNLESS ALL SIGNATURES COMPLETED



501 504

NORTH 1 - 24 X 12

BUSINESS 1 - 24 X 12

441 1 - 30 X 24

1 - 21 X 15

ONE "U" POST PER SIGN

509

NORTH 1 - 24 X 12

BUSINESS 1 - 24 X 12

441 1 - 30 X 24
1 - 24 X 24
D9-2

H 1 - 24 X 24
D9-2

2 - 21 X 15

TWO "U" POSTS PER SIGN

502 507 508

SOUTH 1 - 24 X 12

BUSINESS 1 - 24 X 12

441 1 - 30 X 24

1 - 21 X 15

ONE "U" POST PER SIGN

510

SOUTH 1 - 24 X 12

BUSINESS 1 - 24 X 12

441 1 - 30 X 24

1 - 21 X 15

MOUNT BELOW SIGN 311
IN 1 INSTALLATION

503

EAST 1 - 24 X 12

23 2 - 24 X 24

64 2 - 24 X 24

2 - 21 X 15

WEST 1 - 24 X 12

441 1 - 30 X 24
1 - 24 X 24

64 1 - 30 X 24
1 - 24 X 24

2 - 21 X 15

2 - 21 X 15

TWO "U" POSTS PER SIGN

511

1 - 18 X 24
M1-8

2 1 - 21 X 15
WHITE ON GREEN

1 - 21 X 15
WHITE ON GREEN

1 - 18 X 24
M1-8

31 1 - 21 X 15
WHITE ON GREEN

1 - 21 X 15
WHITE ON GREEN

ONE "U" POST PER SIGN

505

NORTH 1 - 24 X 12

BUSINESS 1 - 24 X 12

441 1 - 30 X 24
1 - 24 X 24
D9-2

H 1 - 24 X 24
D9-2

2 - 21 X 15

2 - 21 X 15

MOUNT BELOW SIGN 305
IN 1 INSTALLATION

512

1 - 18 X 24
M1-8

2 1 - 21 X 15
WHITE ON GREEN

1 - 21 X 15
WHITE ON GREEN

MOUNT BELOW SIGN 315
IN 1 INSTALLATION

506

1 - 18 X 24
M1-8

31 1 - 18 X 24
M1-8

1 - 21 X 15
WHITE ON GREEN

ONE "U" POST PER SIGN

TYPE 'F' SIGNS

\$\$\$\$\$SYSTEMTIME\$\$\$\$\$
\$\$\$\$\$DGN\$\$\$\$\$
\$\$\$\$\$USERNAME\$\$\$\$\$