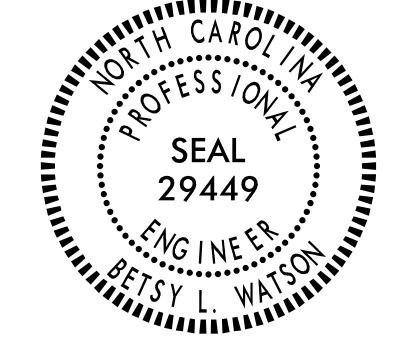

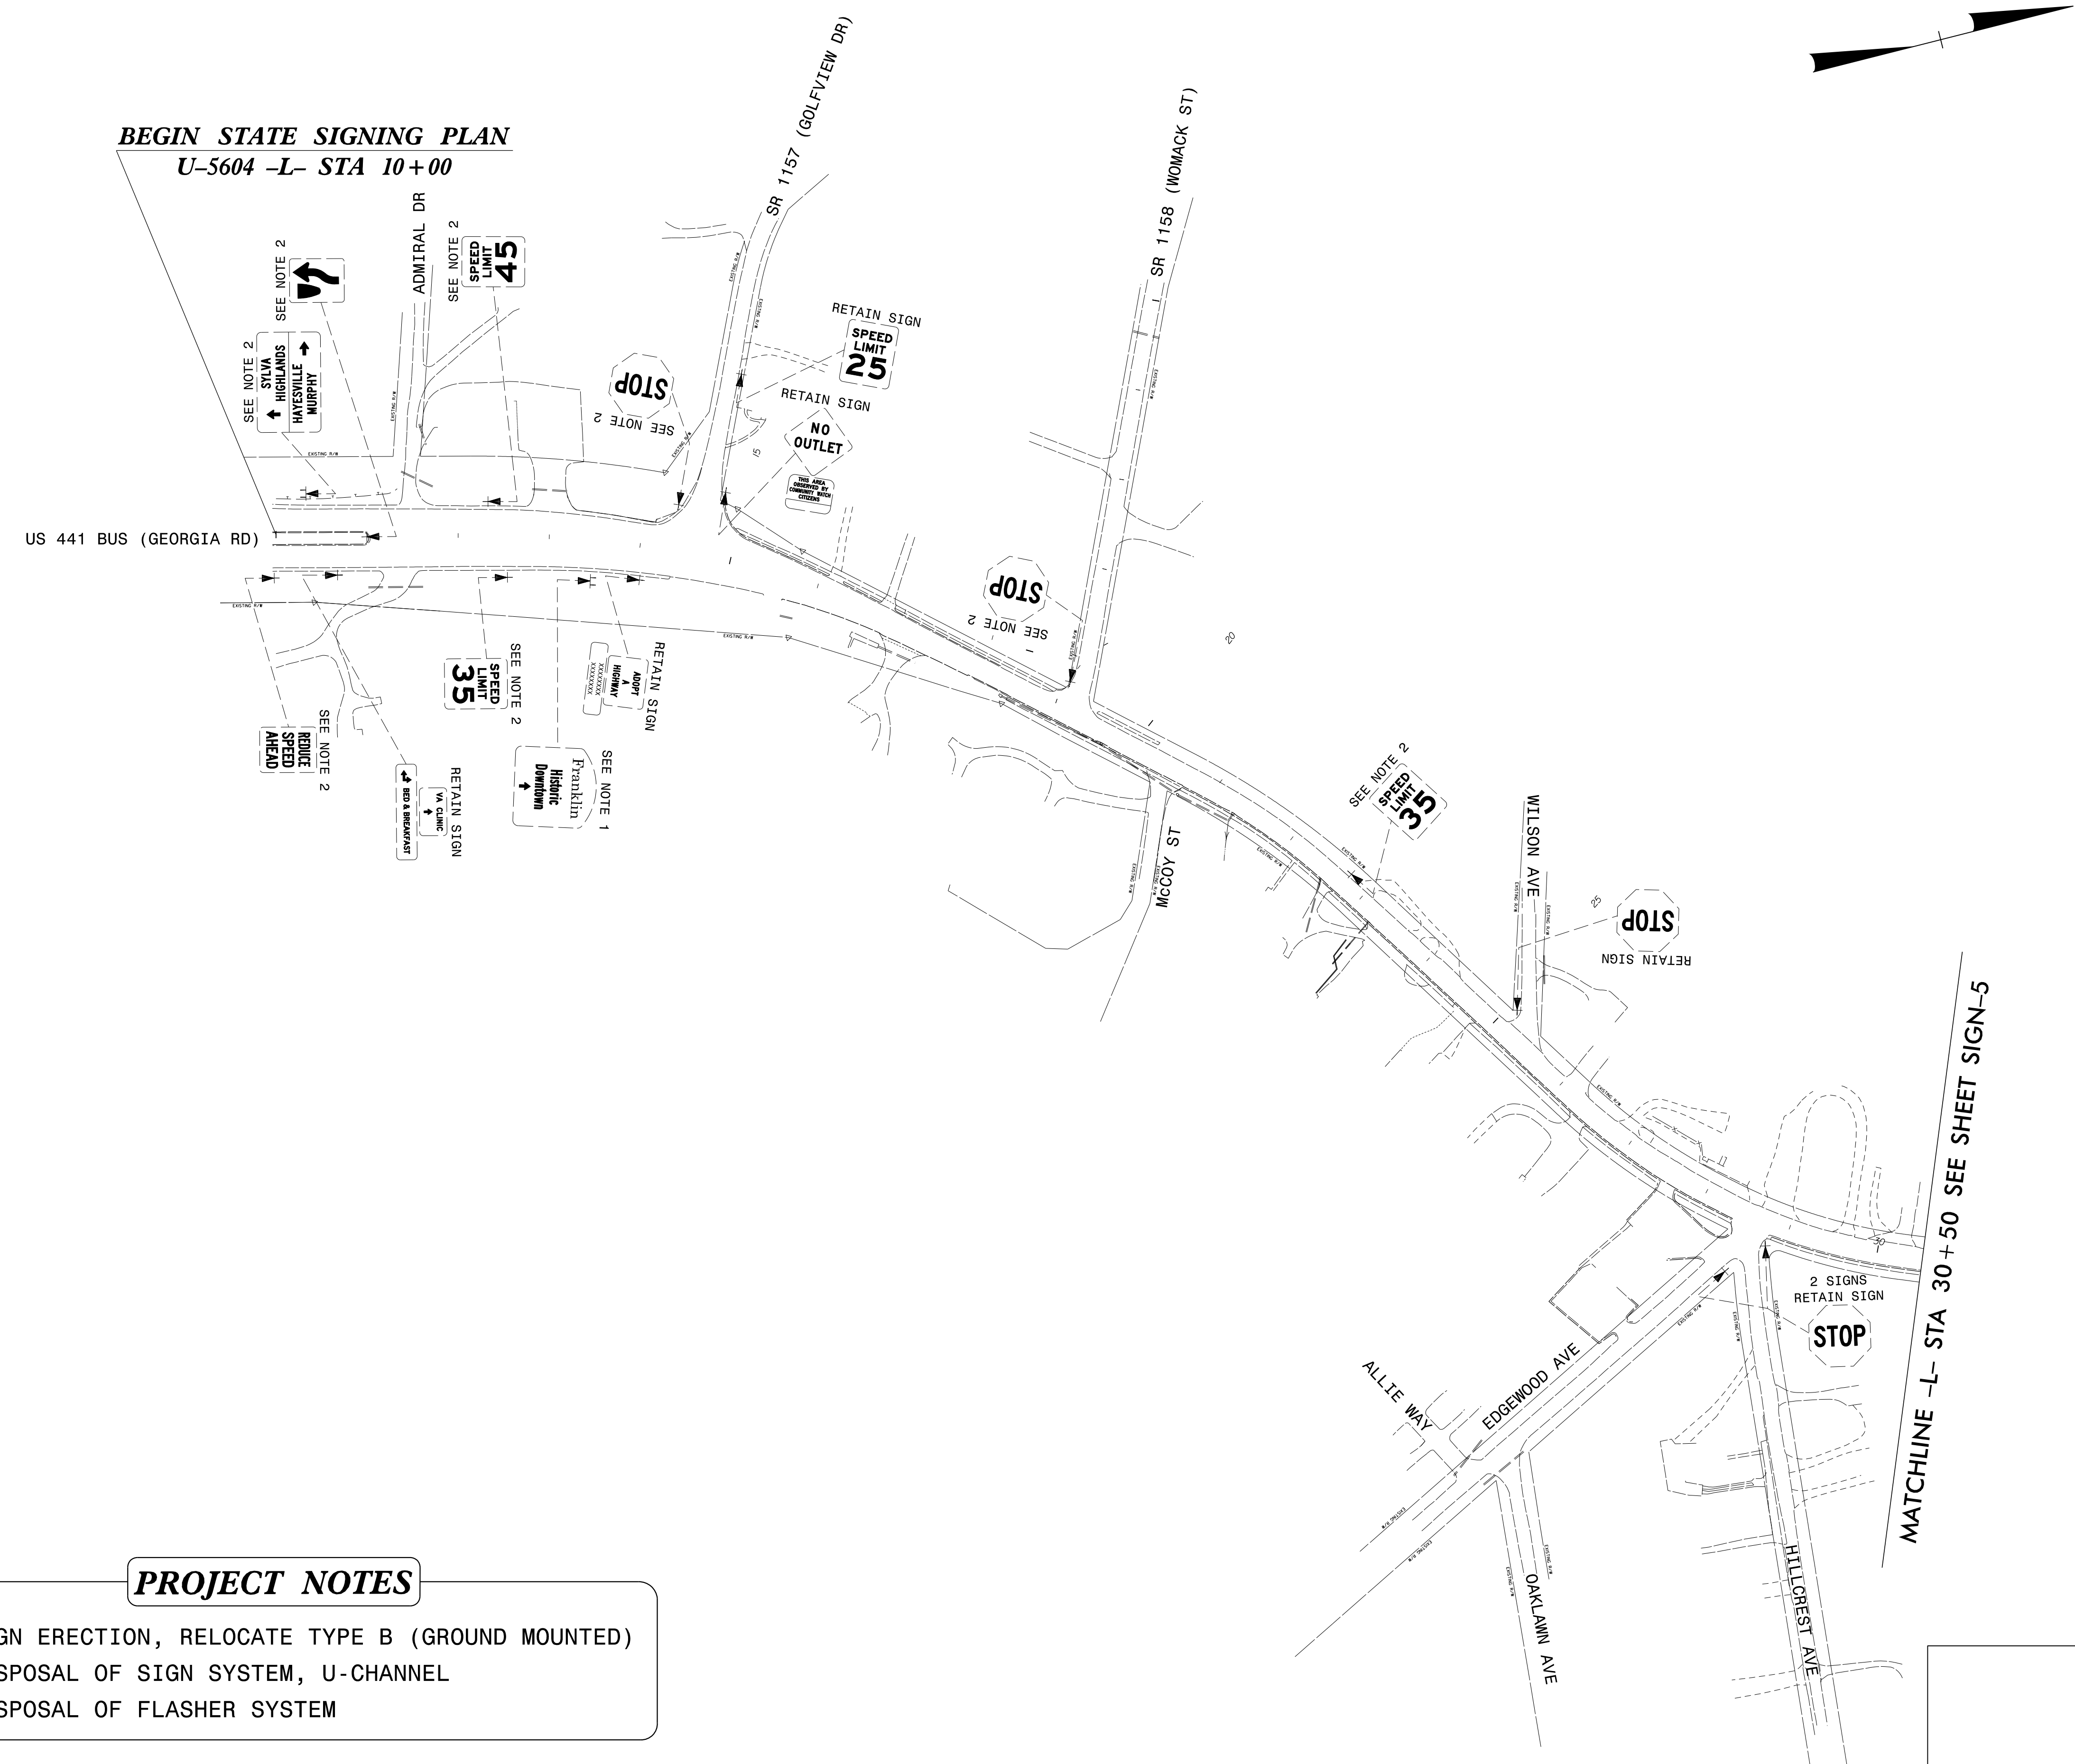


TIP NO. U-5604	SHEET NO. SIGN-4
APPROVED: <i>Betsy L. Watson</i>	
DATE: 3/28/2018	
SEAL	
	
<b>DOCUMENT NOT CONSIDERED FINAL UNLESS ALL SIGNATURES COMPLETED</b>	
	



**BEGIN STATE SIGNING PLAN**  
U-5604 -L- STA 10+00

- PROJECT NOTES**
- 1 SIGN ERECTION, RELOCATE TYPE B (GROUND MOUNTED)
  - 2 DISPOSAL OF SIGN SYSTEM, U-CHANNEL
  - 3 DISPOSAL OF FLASHER SYSTEM

MATCHLINE -L- STA 30+50 SEE SHEET SIGN-5

EXISTING SIGNING  
US 441 BUSINESS  
-L- STA 10+00 TO 30+50

\$\$\$\$\$SYTIME\$\$\$\$\$  
\$\$\$\$\$DDGN\$\$\$\$\$  
\$\$\$\$\$USERNAME\$\$\$\$\$