


TIP NO. U-5604	SHEET NO. SIGN-6
APPROVED: <i>Betsy L. Watson</i>	
DATE: 3/28/2018	
SEAL	
DOCUMENT NOT CONSIDERED FINAL UNLESS ALL SIGNATURES COMPLETED	

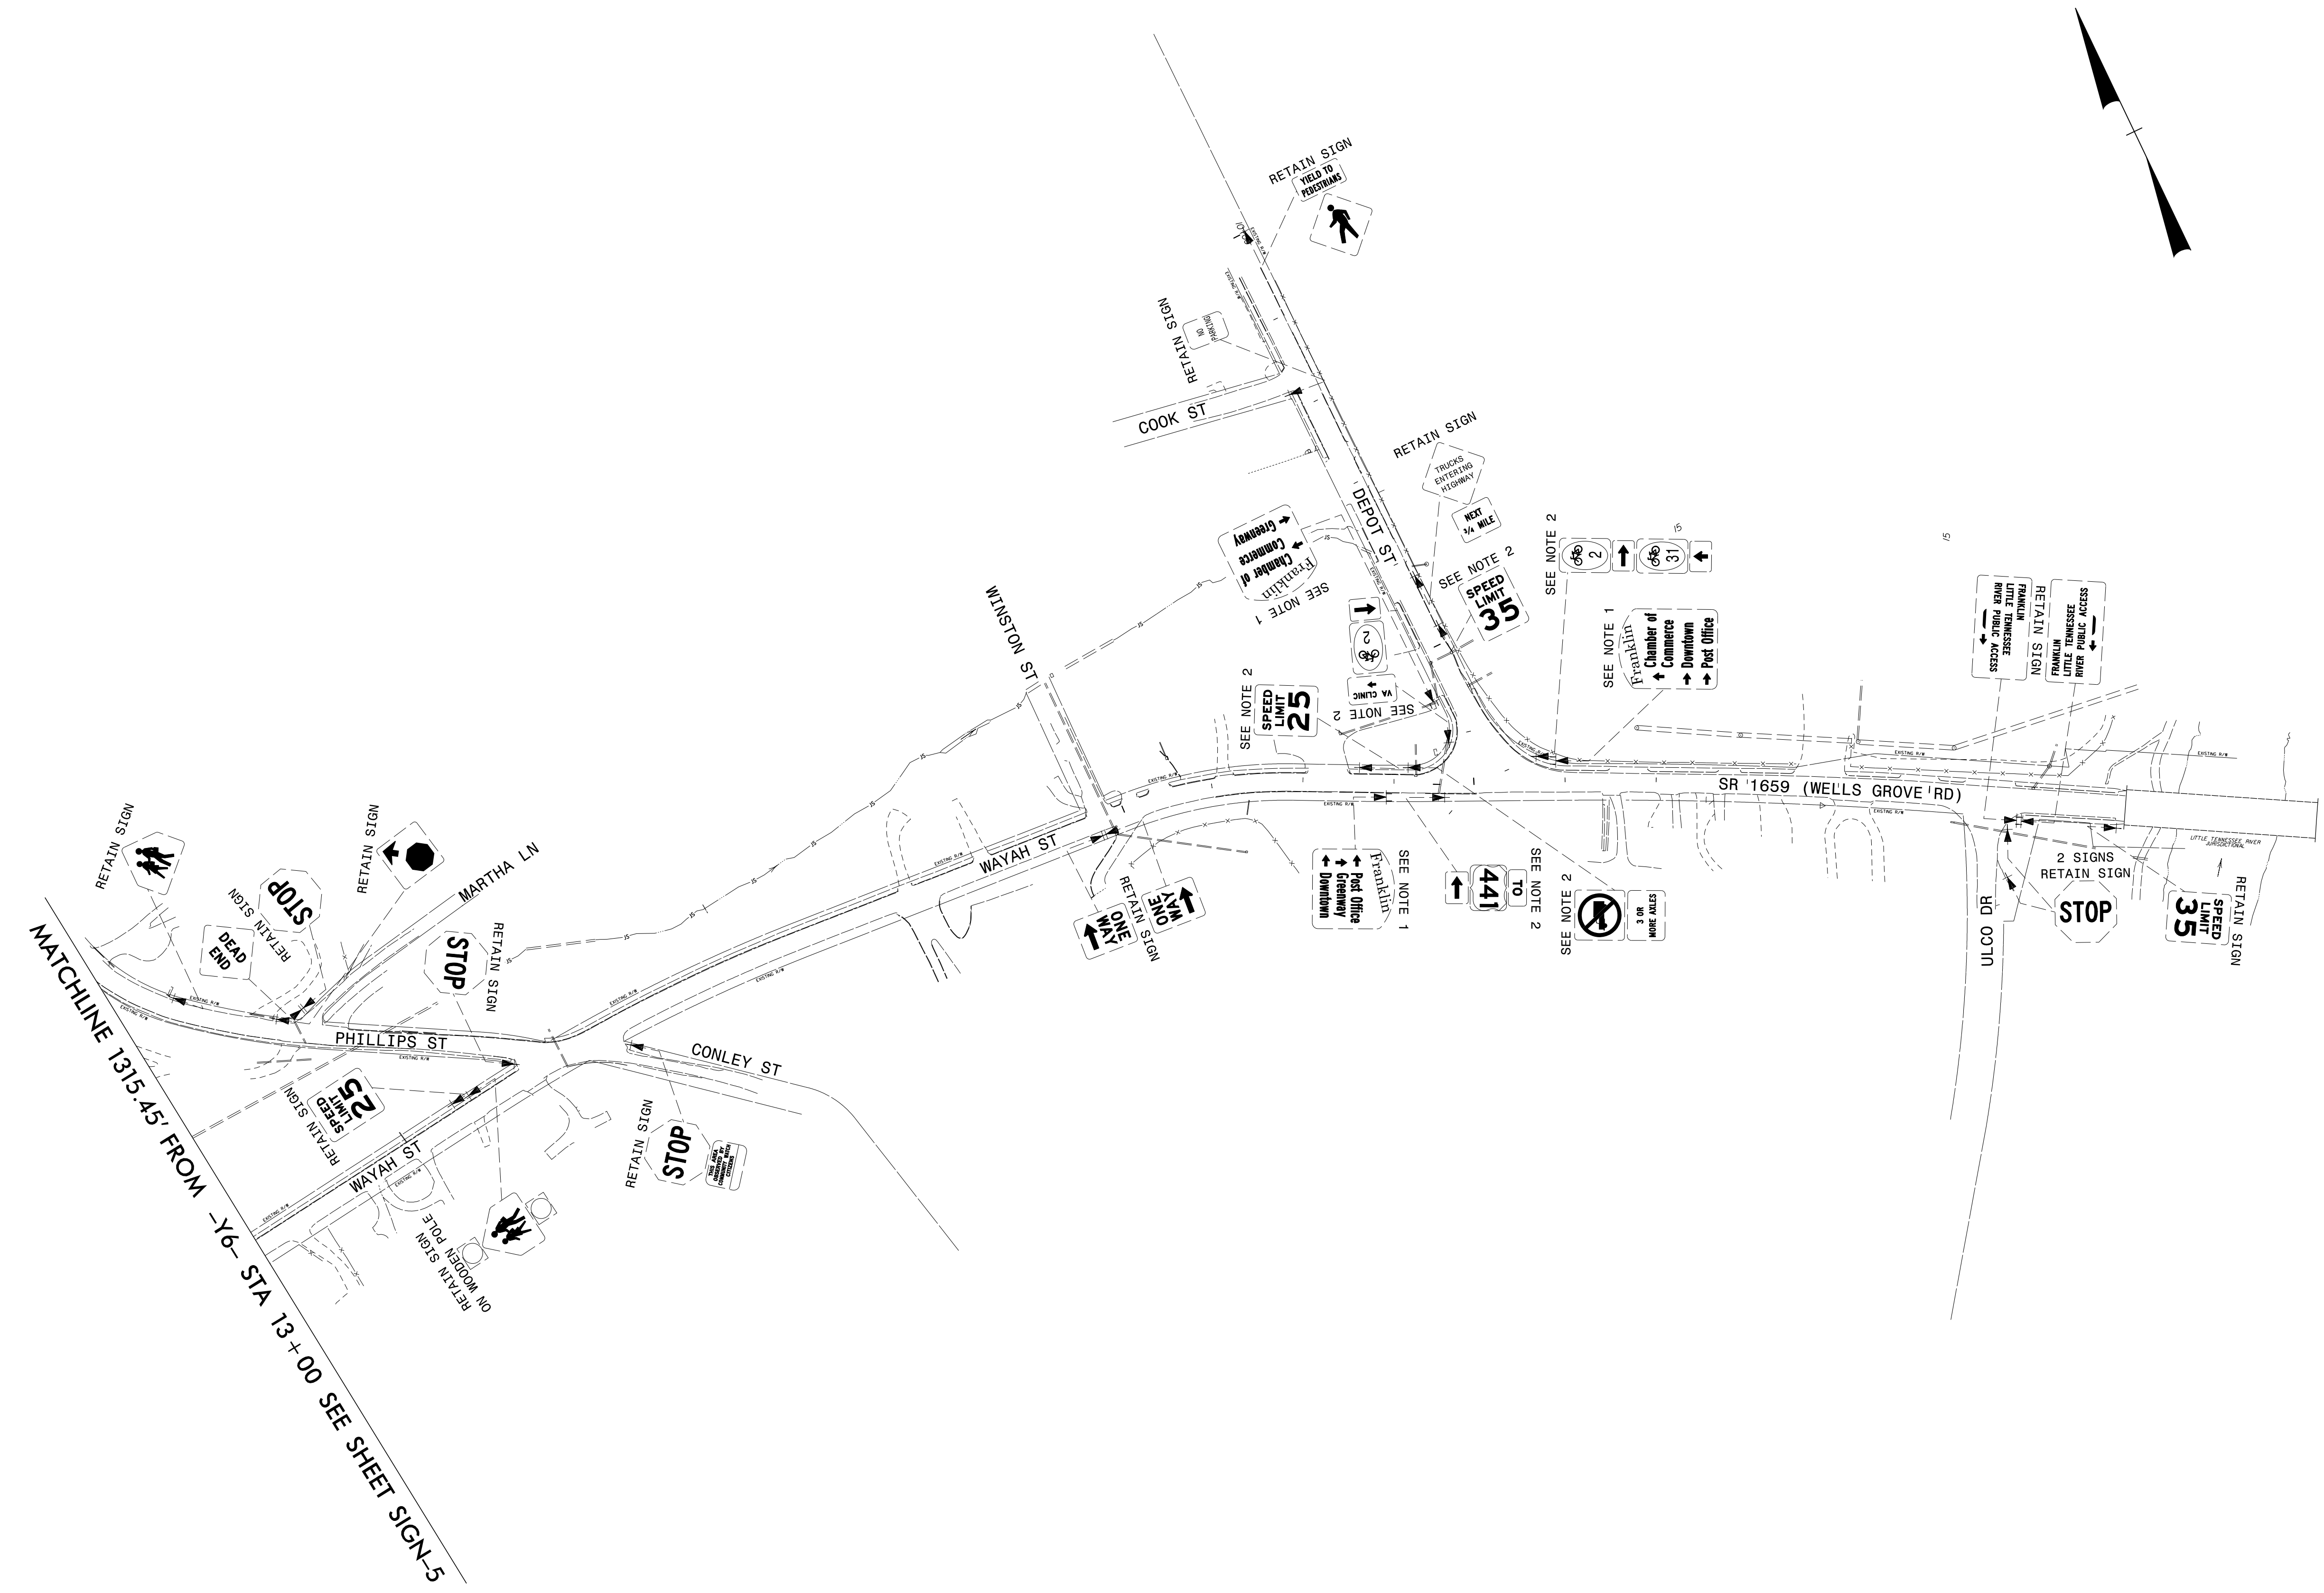

- PROJECT NOTES**
- 1 SIGN ERECTION, RELOCATE TYPE B (GROUND MOUNTED)
 - 2 DISPOSAL OF SIGN SYSTEM, U-CHANNEL
 - 3 DISPOSAL OF FLASHER SYSTEM

EXISTING SIGNING
WAYAH ST
1345' FROM -Y6- STA 13+00 TO -Y9- STA 19+25

\$\$\$\$\$SYTIME\$\$\$\$\$
\$\$\$\$\$DDGN\$\$\$\$\$
\$\$\$\$\$USERNAME\$\$\$\$\$