
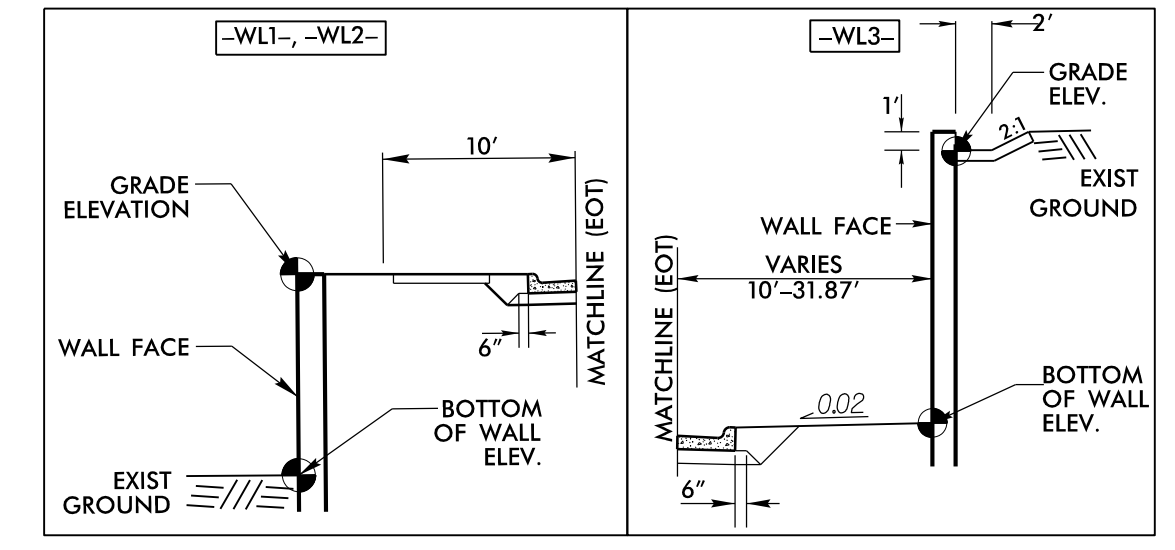



PROJECT REFERENCE NO. U-5604	SHEET NO. W-1
RW SHEET NO.	
ROADWAY DESIGN ENGINEER	GEOTECHNICAL ENGINEER
DOCUMENT NOT CONSIDERED FINAL UNLESS ALL SIGNATURES COMPLETED	

**Stantec**

Stantec Consulting Services Inc  
801 Jones Franklin Road  
Suite 300  
Raleigh, NC 27606  
Tel. (919) 851-6866  
Fax. (919) 851-7024  
www.stantec.com  
License No. F-0672

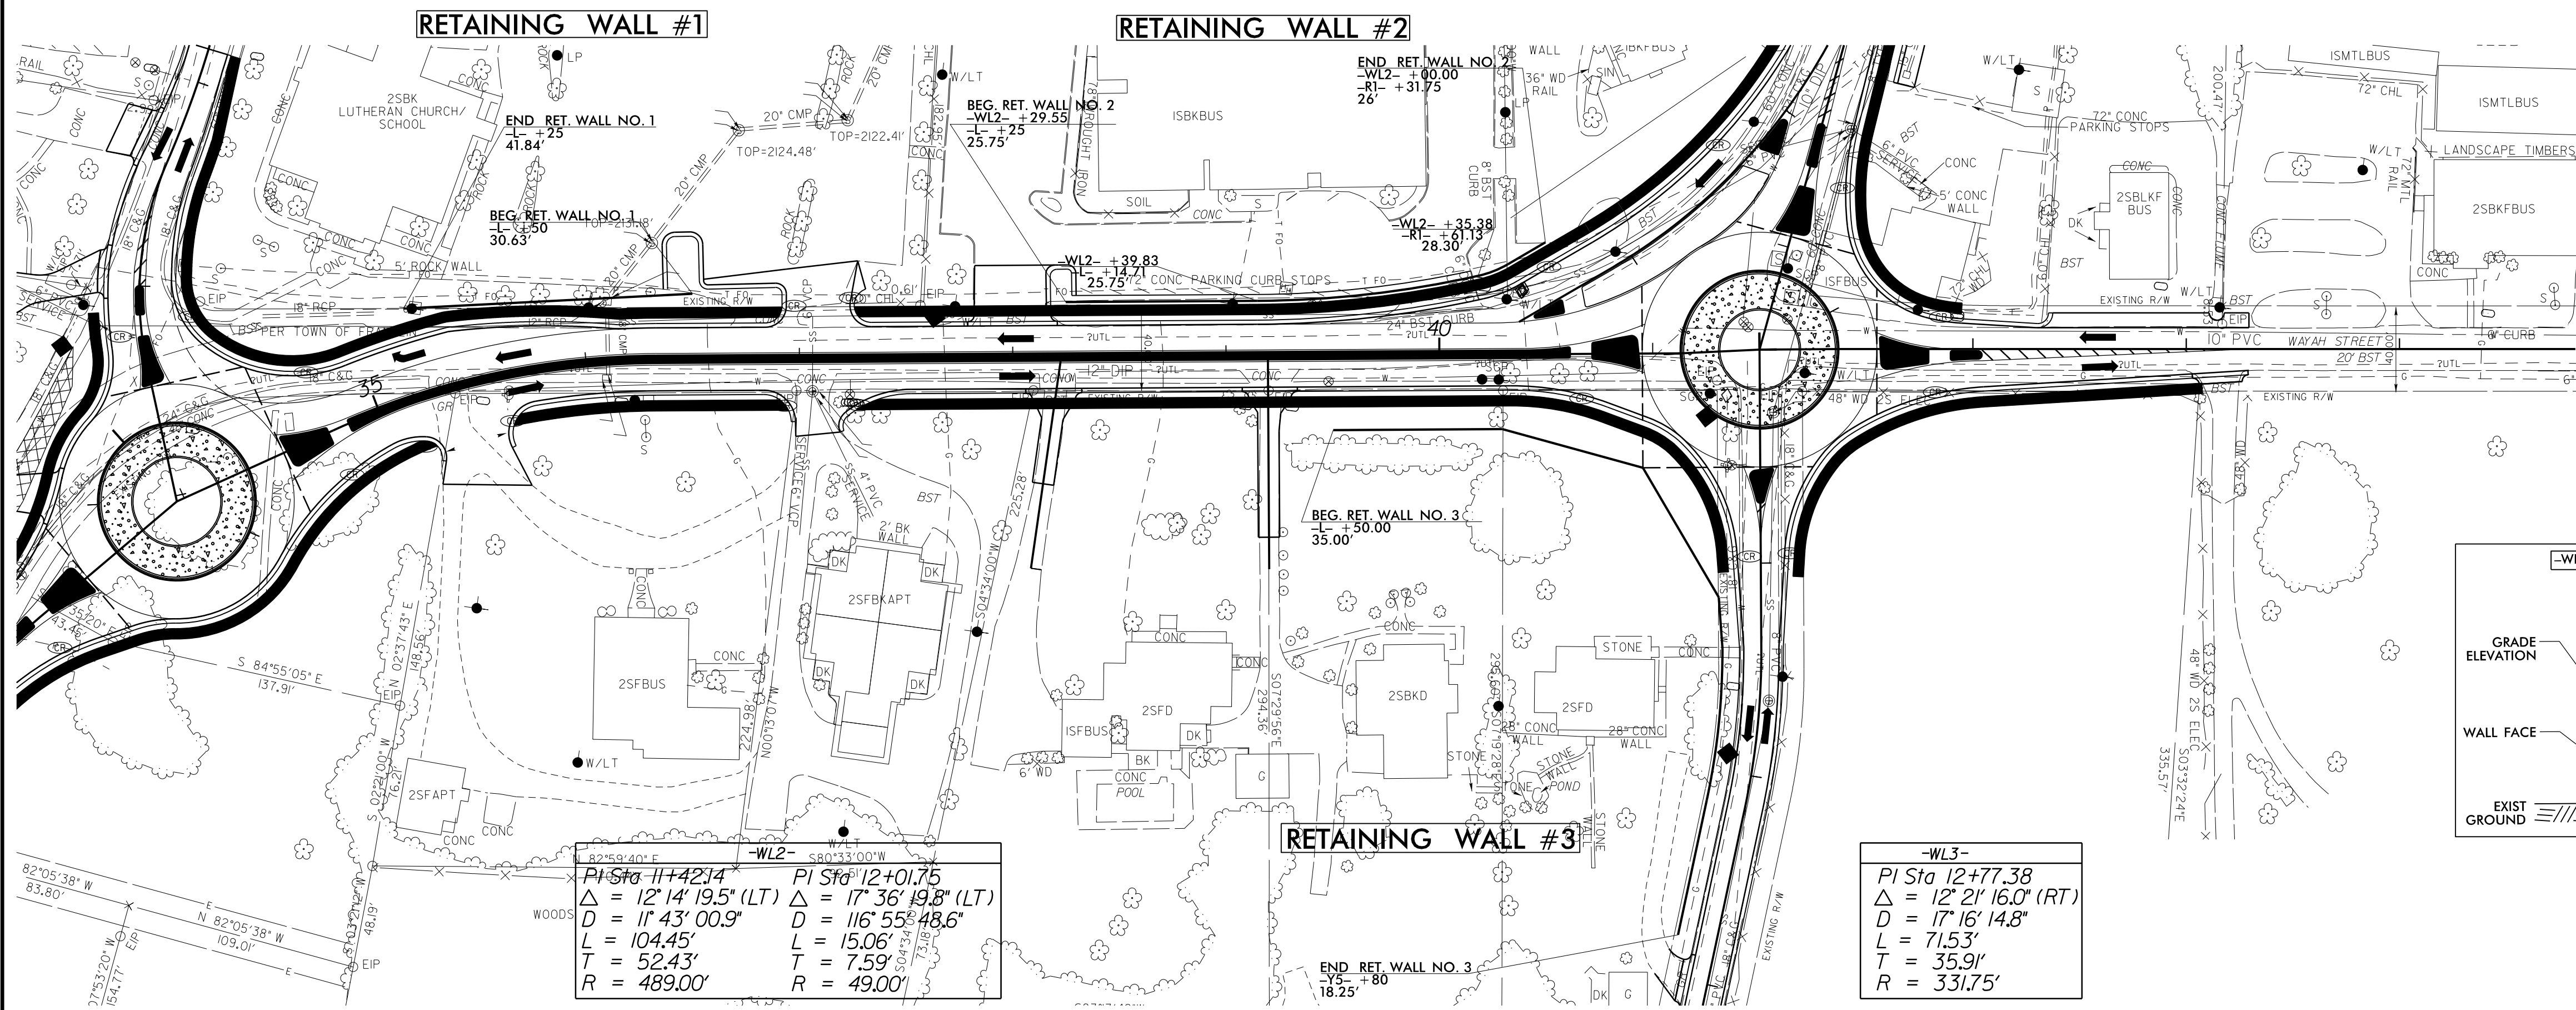

THE WALL ENVELOPE DOES NOT ACCURATELY  
DEPICT THE ACTUAL FACE OF THE WALL

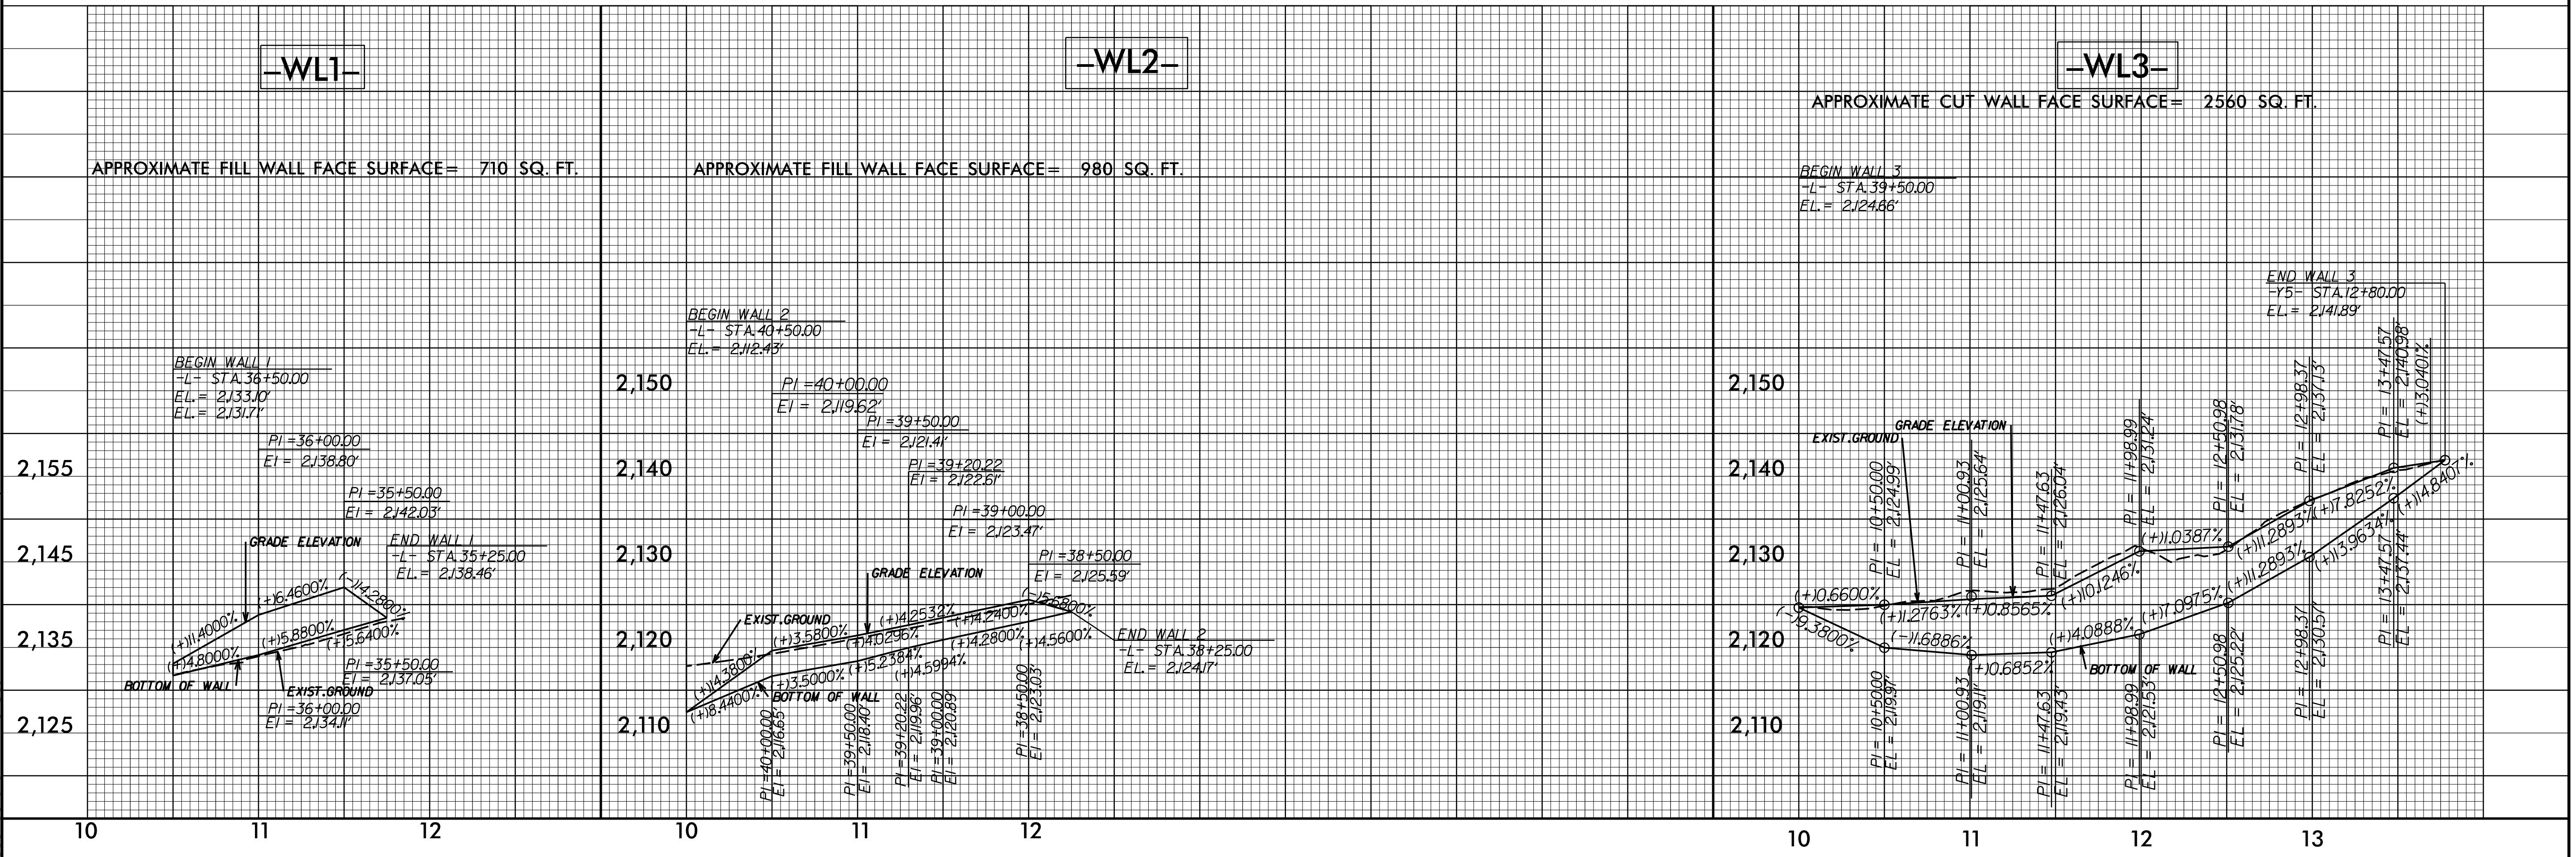

03-MAY-2018 15:24  
 I:\Projects\2015\_GI\_5022.00\_U-5604\_US-441\_Intersection\_Improvements\U5604\_GEO\_PDM\X\CADD\_GEO\TECH\Plan\Prof\15-3-2018\_Wall\_Plans\U5604\_rdy\_wl\_Envelopes.dgn  
 8/17/99  
 REVISIONS