


PROJECT REFERENCE NO. 1-5952	SHEET NO. 5
RW SHEET NO.	
ROADWAY DESIGN ENGINEER SCOTT A. JONES SEAL 045458 NORTH CAROLINA PROFESSIONAL ENGINEER	HYDRAULICS ENGINEER W. COLIN GIBBS SEAL 022000 NORTH CAROLINA PROFESSIONAL ENGINEER
Scott Jones 9/19/2018	W. Colin Gibbs 9/19/2018
DOCUMENT NOT CONSIDERED FINAL UNLESS ALL SIGNATURES COMPLETED	

8/17/99
 19-SEP-2018 10:02
 C:\Users\scottjones\Documents\TIP_Projects\1-5952-40-West_Forsyth_Roadway\Design_Files\1-5952-ddc_psh5.dgn
 \$\$\$\$USERNAME\$\$\$\$

REVISIONS

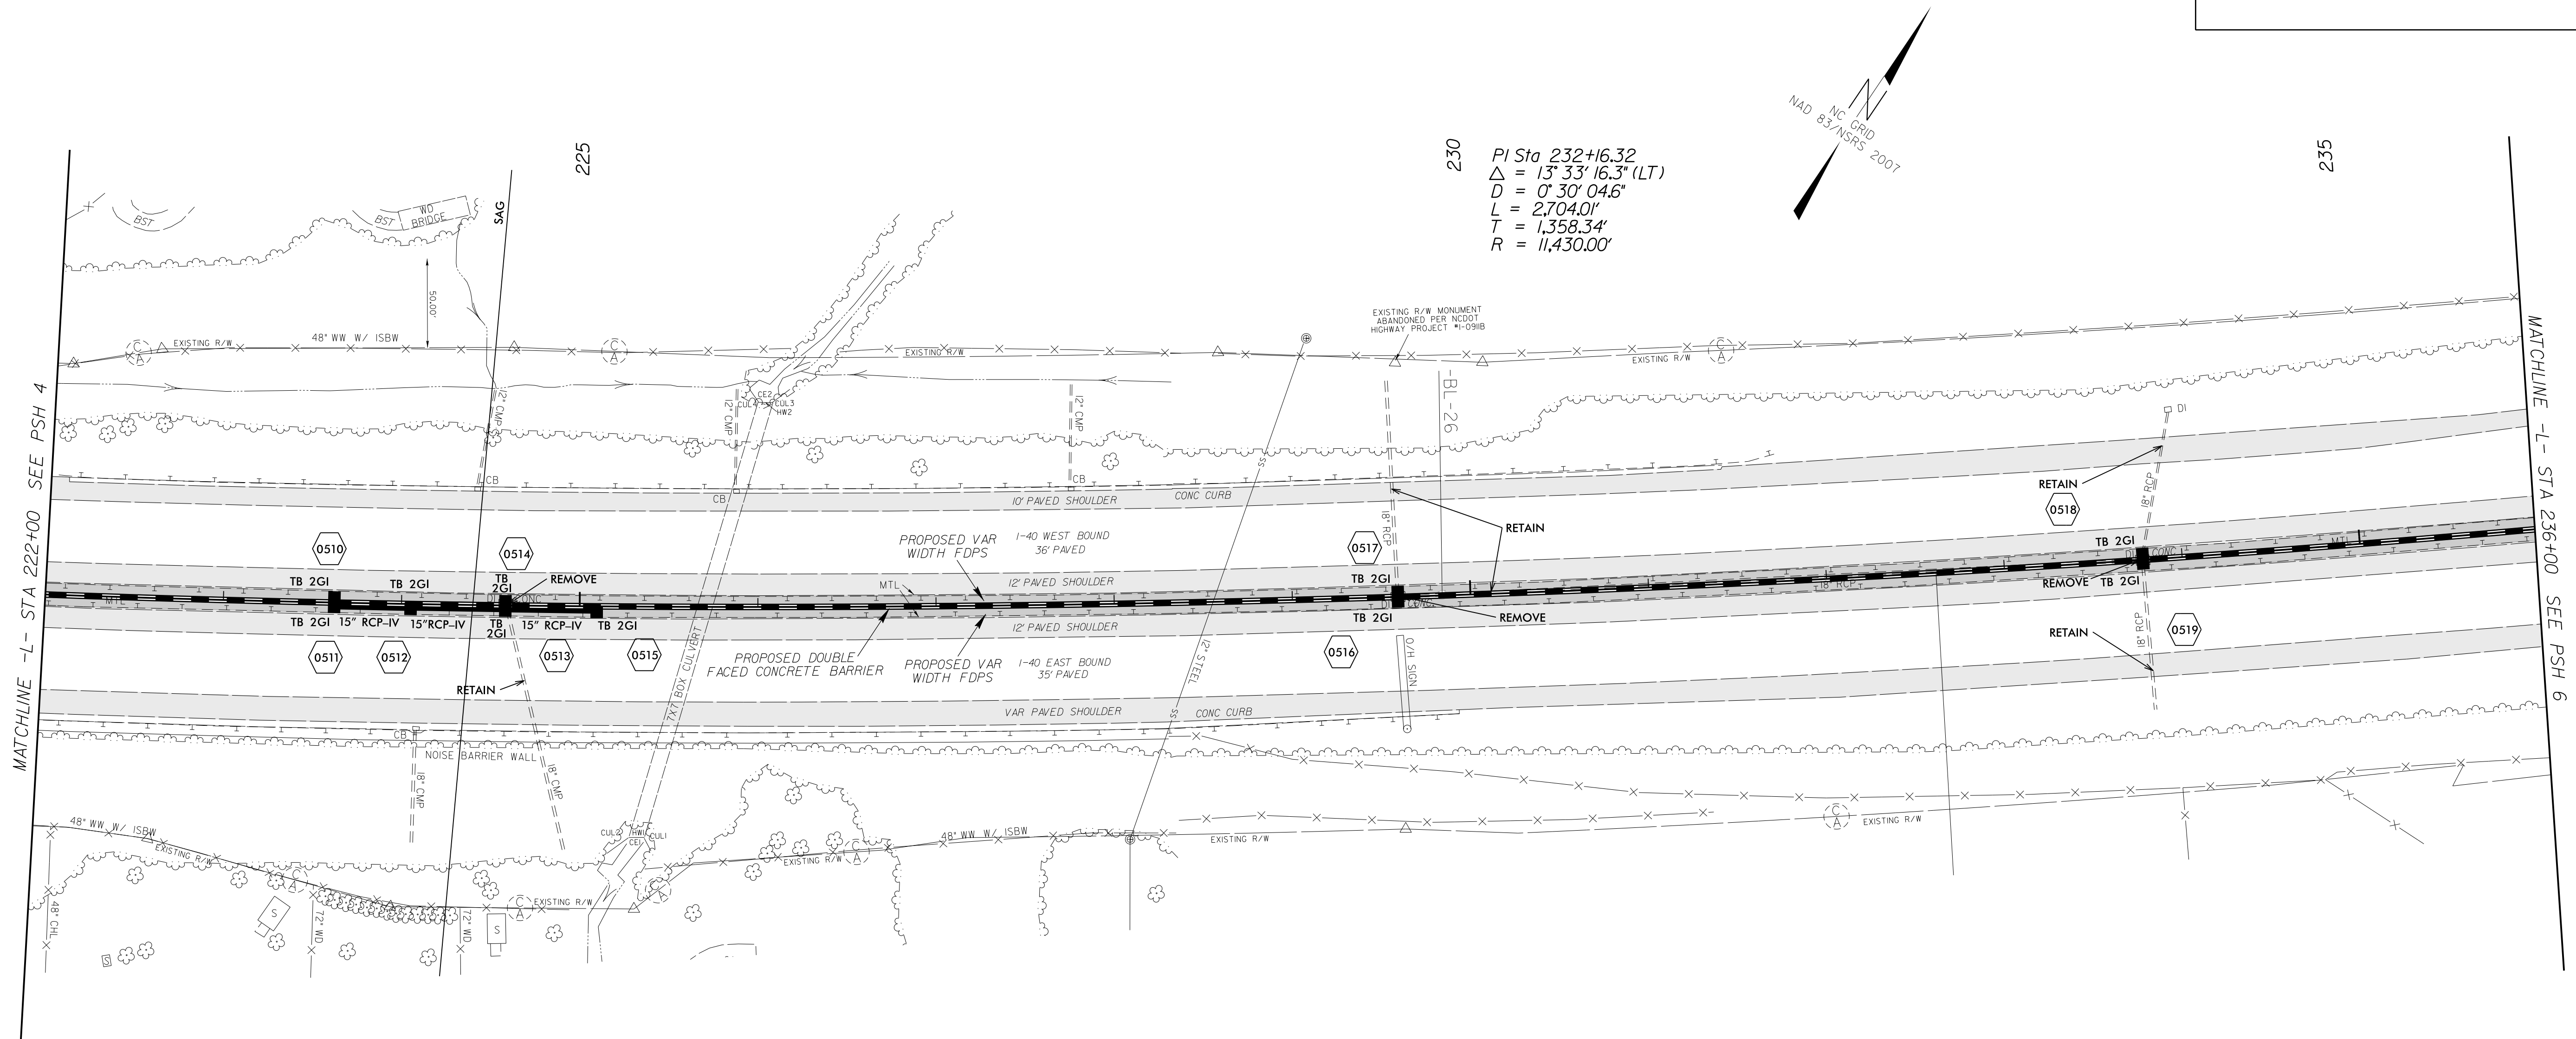

230
 PI Sta 232+16.32
 $\Delta = 13^\circ 33' 16.3\" (LT)$
 $D = 0' 30' 04.6\"$
 $L = 2,704.0'$
 $T = 1,358.34'$
 $R = 11,430.00'$



MATCHLINE -L- STA 222+00 SEE PSH 4

MATCHLINE -L- STA 236+00 SEE PSH 6

225

235