



PROJECT REFERENCE NO. 1-5952	SHEET NO. 6
RW SHEET NO.	
ROADWAY DESIGN ENGINEER SCOTT A. JONES SEAL 045458 NORTH CAROLINA PROFESSIONAL ENGINEER	HYDRAULICS ENGINEER W. GALEN JONES SEAL 022000 NORTH CAROLINA PROFESSIONAL ENGINEER
DocuSign Scott Jones 9/19/2018	DocuSign W. Galen Jones 9/19/2018
DOCUMENT NOT CONSIDERED FINAL UNLESS ALL SIGNATURES COMPLETED	

8/17/99
 I:\SEP-2018\1102\SA Jones\Development\TIP_Projects\1-5952-40-West_Forsyth\Roadway\Design_Files\1-5952_ddc_psh6.dgn
 \$\$\$\$USERNAME\$\$\$\$

REVISIONS

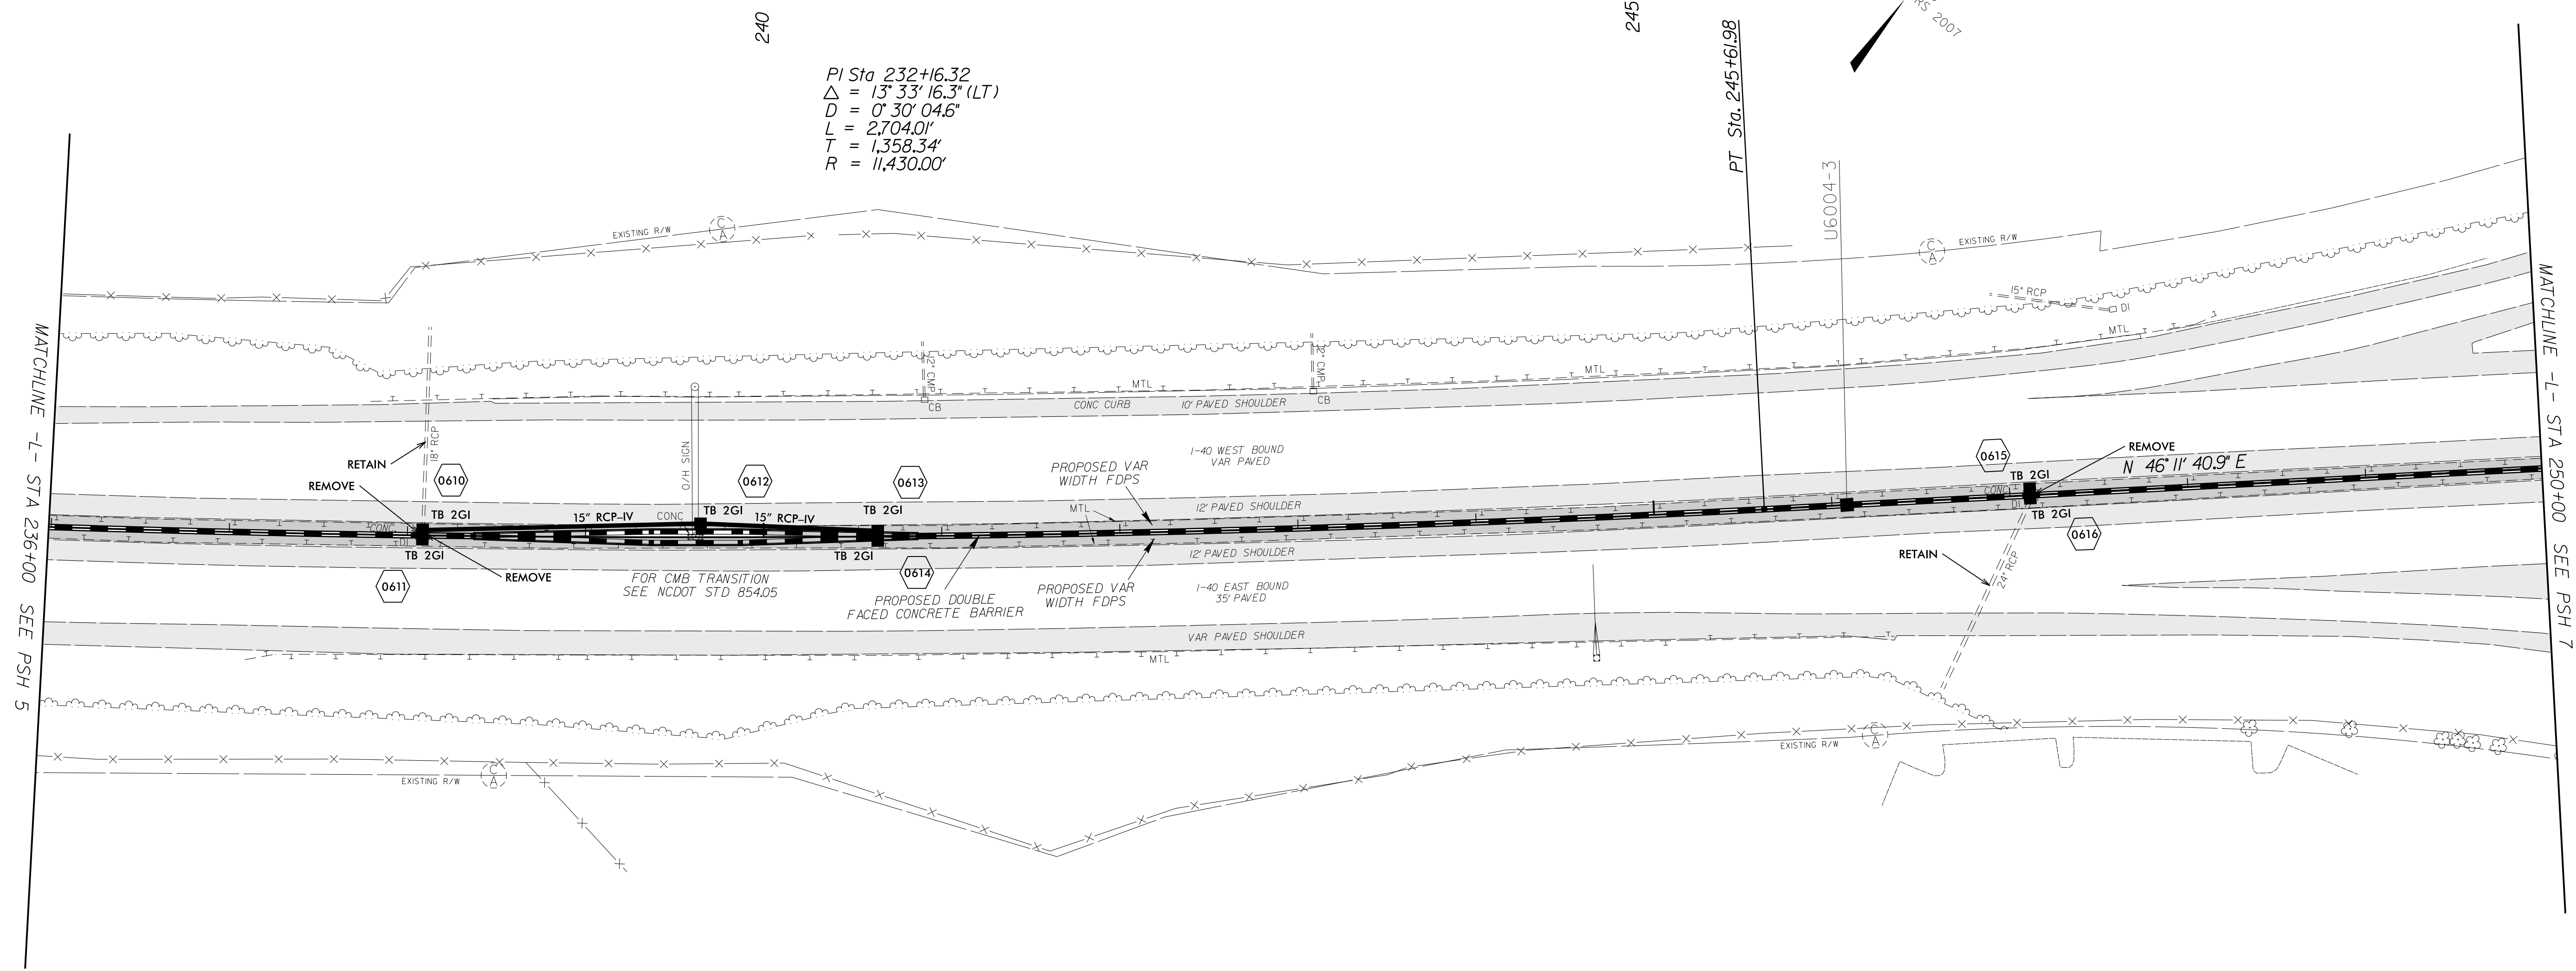

PI Sta 232+16.32
 $\Delta = 13^\circ 33' 16.3''$ (LT)
 $D = 0' 30'' 04.6''$
 $L = 2,704.01'$
 $T = 1,358.34'$
 $R = 11,430.00'$

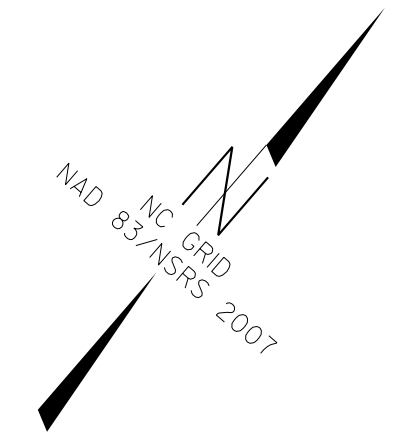

MATCHLINE -L- STA 236+00 SEE PSH 5

MATCHLINE -L- STA 250+00 SEE PSH 7