
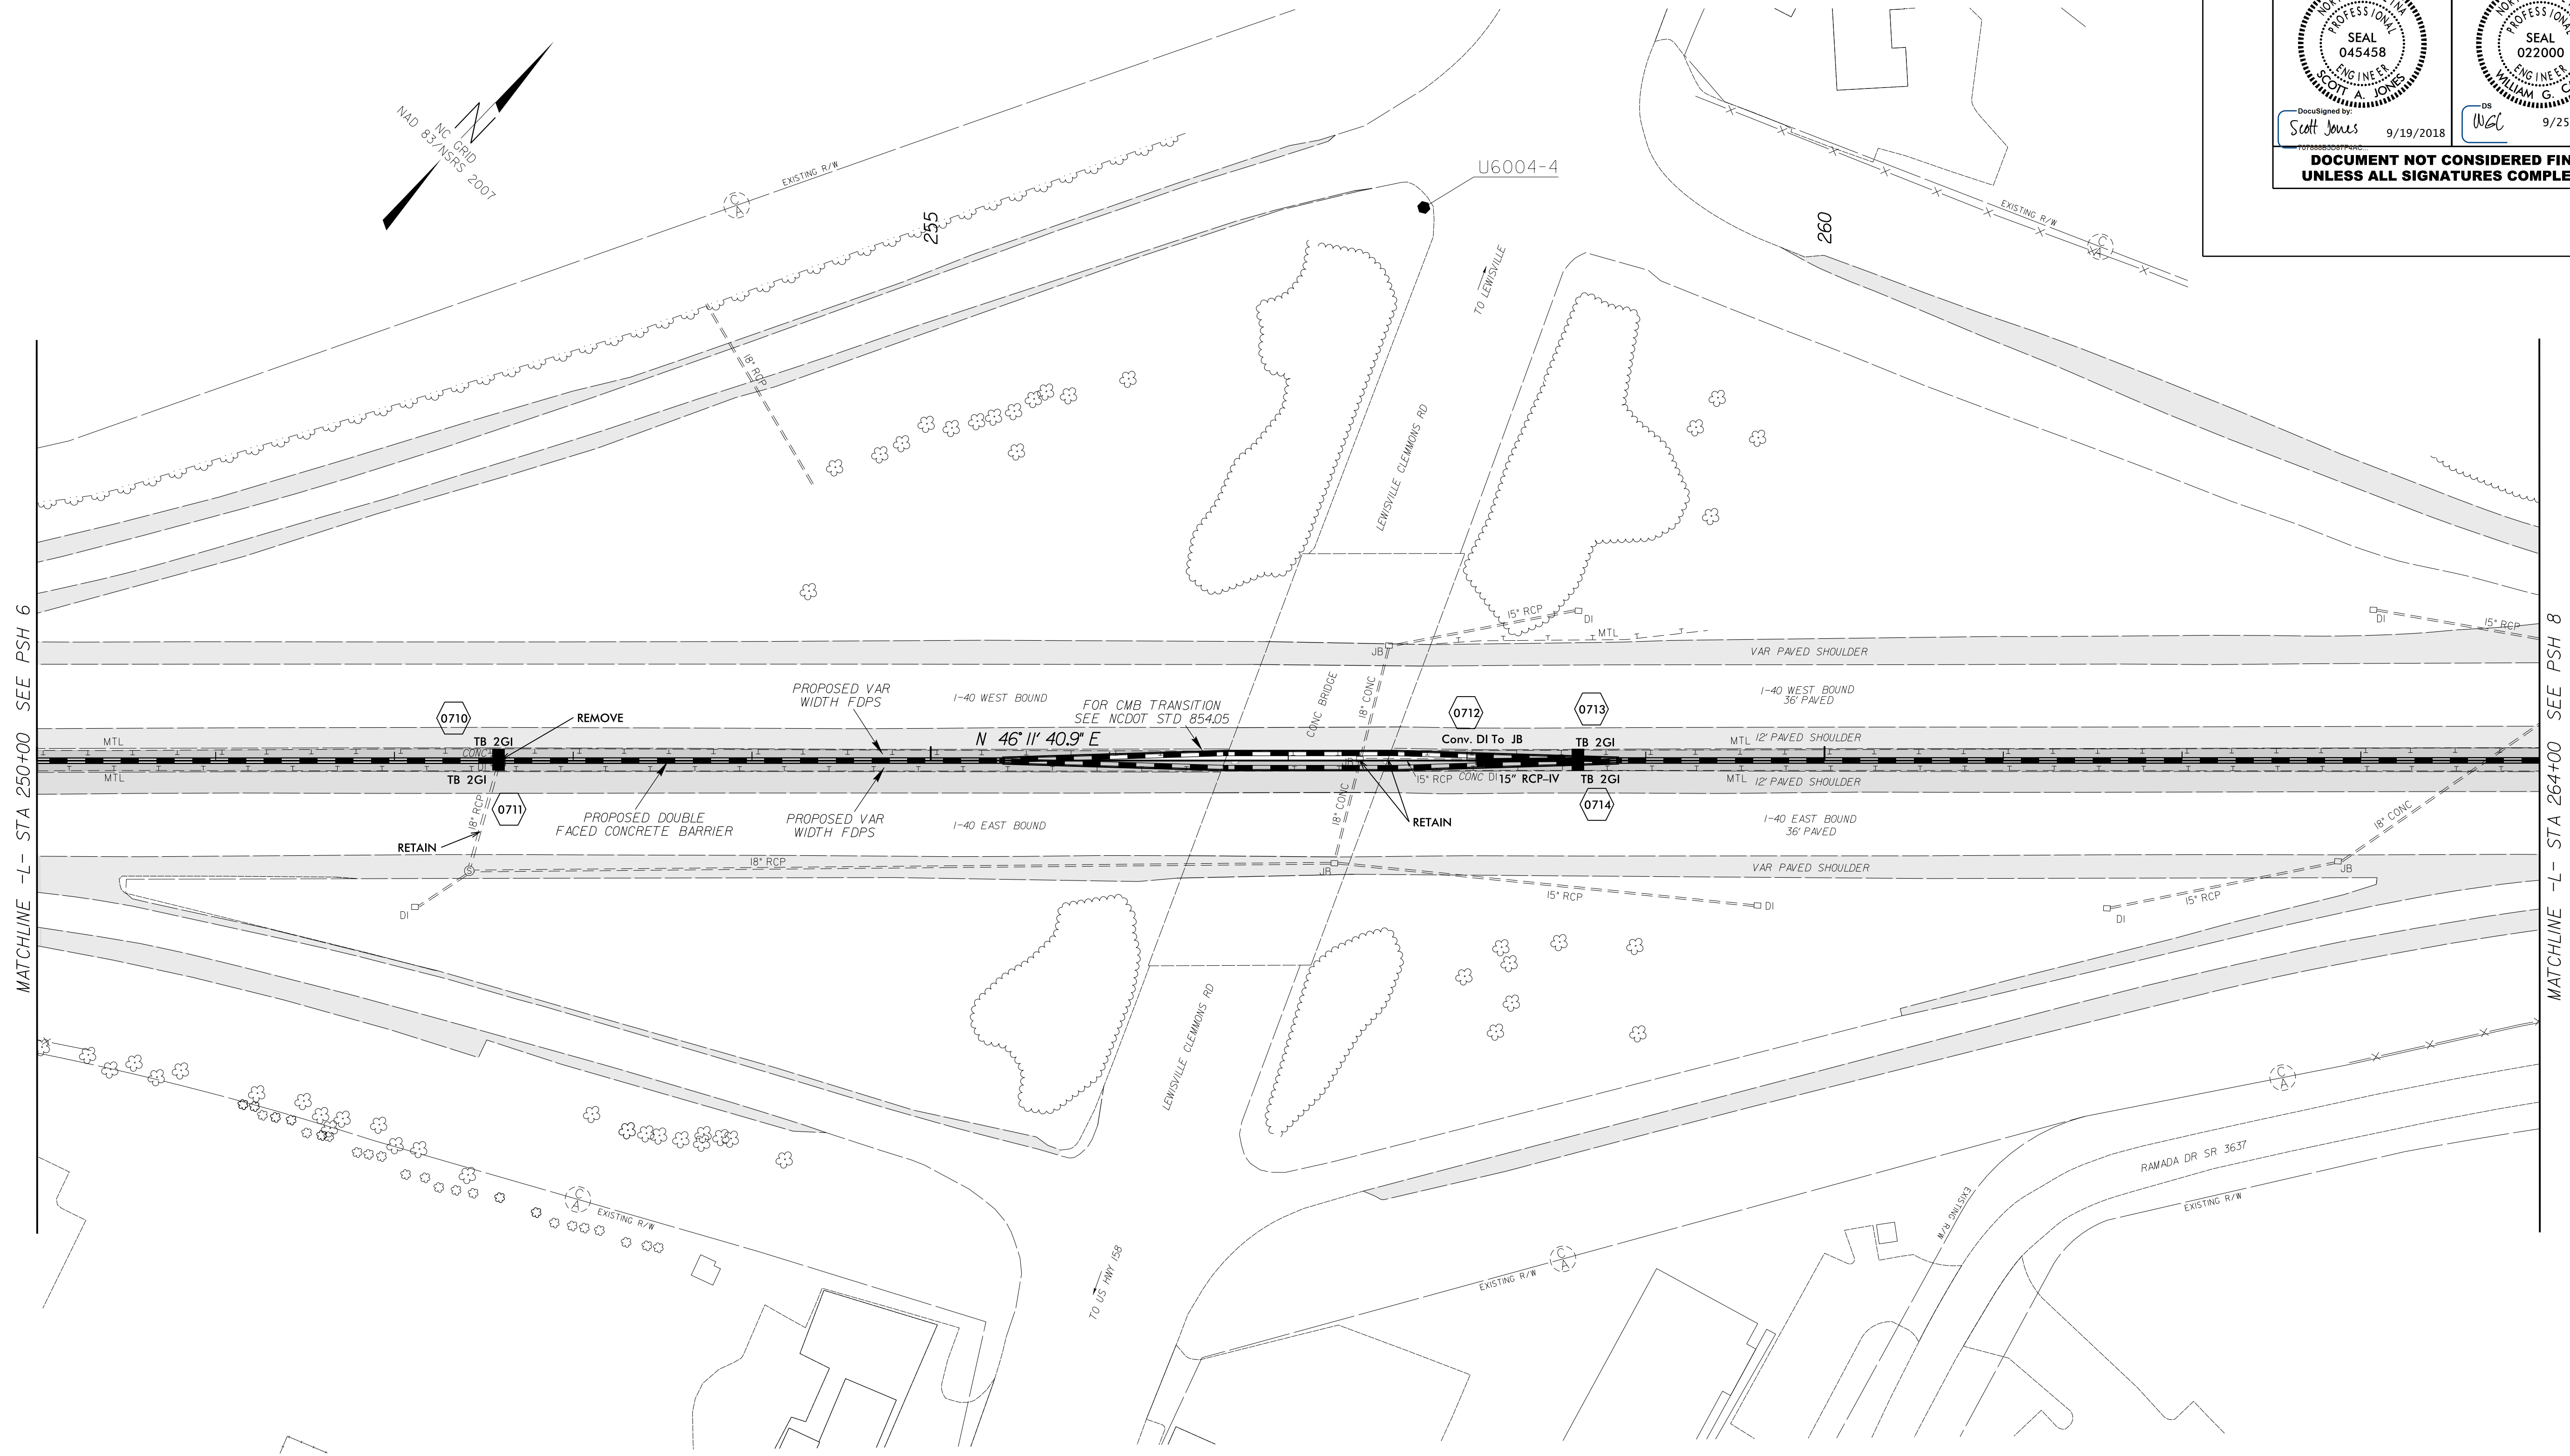


PROJECT REFERENCE NO. 1-5952		SHEET NO. 7	
RW SHEET NO.			
ROADWAY DESIGN ENGINEER		HYDRAULICS ENGINEER	
Designated By: Scott Jones 9/19/2018		DS: WGC 9/25/2018	
<b>DOCUMENT NOT CONSIDERED FINAL UNLESS ALL SIGNATURES COMPLETED</b>			

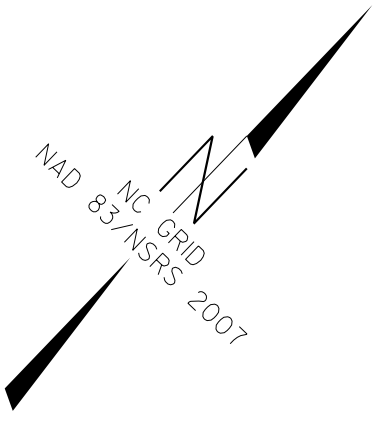

REVISIONS

MATCHLINE -L- STA 250+00 SEE PSH 6

MATCHLINE -L- STA 264+00 SEE PSH 8

19-SEP-2018 11:02  
 S:\Projects\Development\TIP\_Projects\1-5952-40-West\_Forsyth\_Roadway\Design\_Files\1-5952\_ddc\_psh7.dgn  
 \$\$\$\$USERNAME\$\$\$\$

19-SEP-2018 11:02  
 S:\Projects\Development\TIP\_Projects\1-5952-40-West\_Forsyth\_Roadway\Design\_Files\1-5952\_ddc\_psh7.dgn  
 \$\$\$\$USERNAME\$\$\$\$