
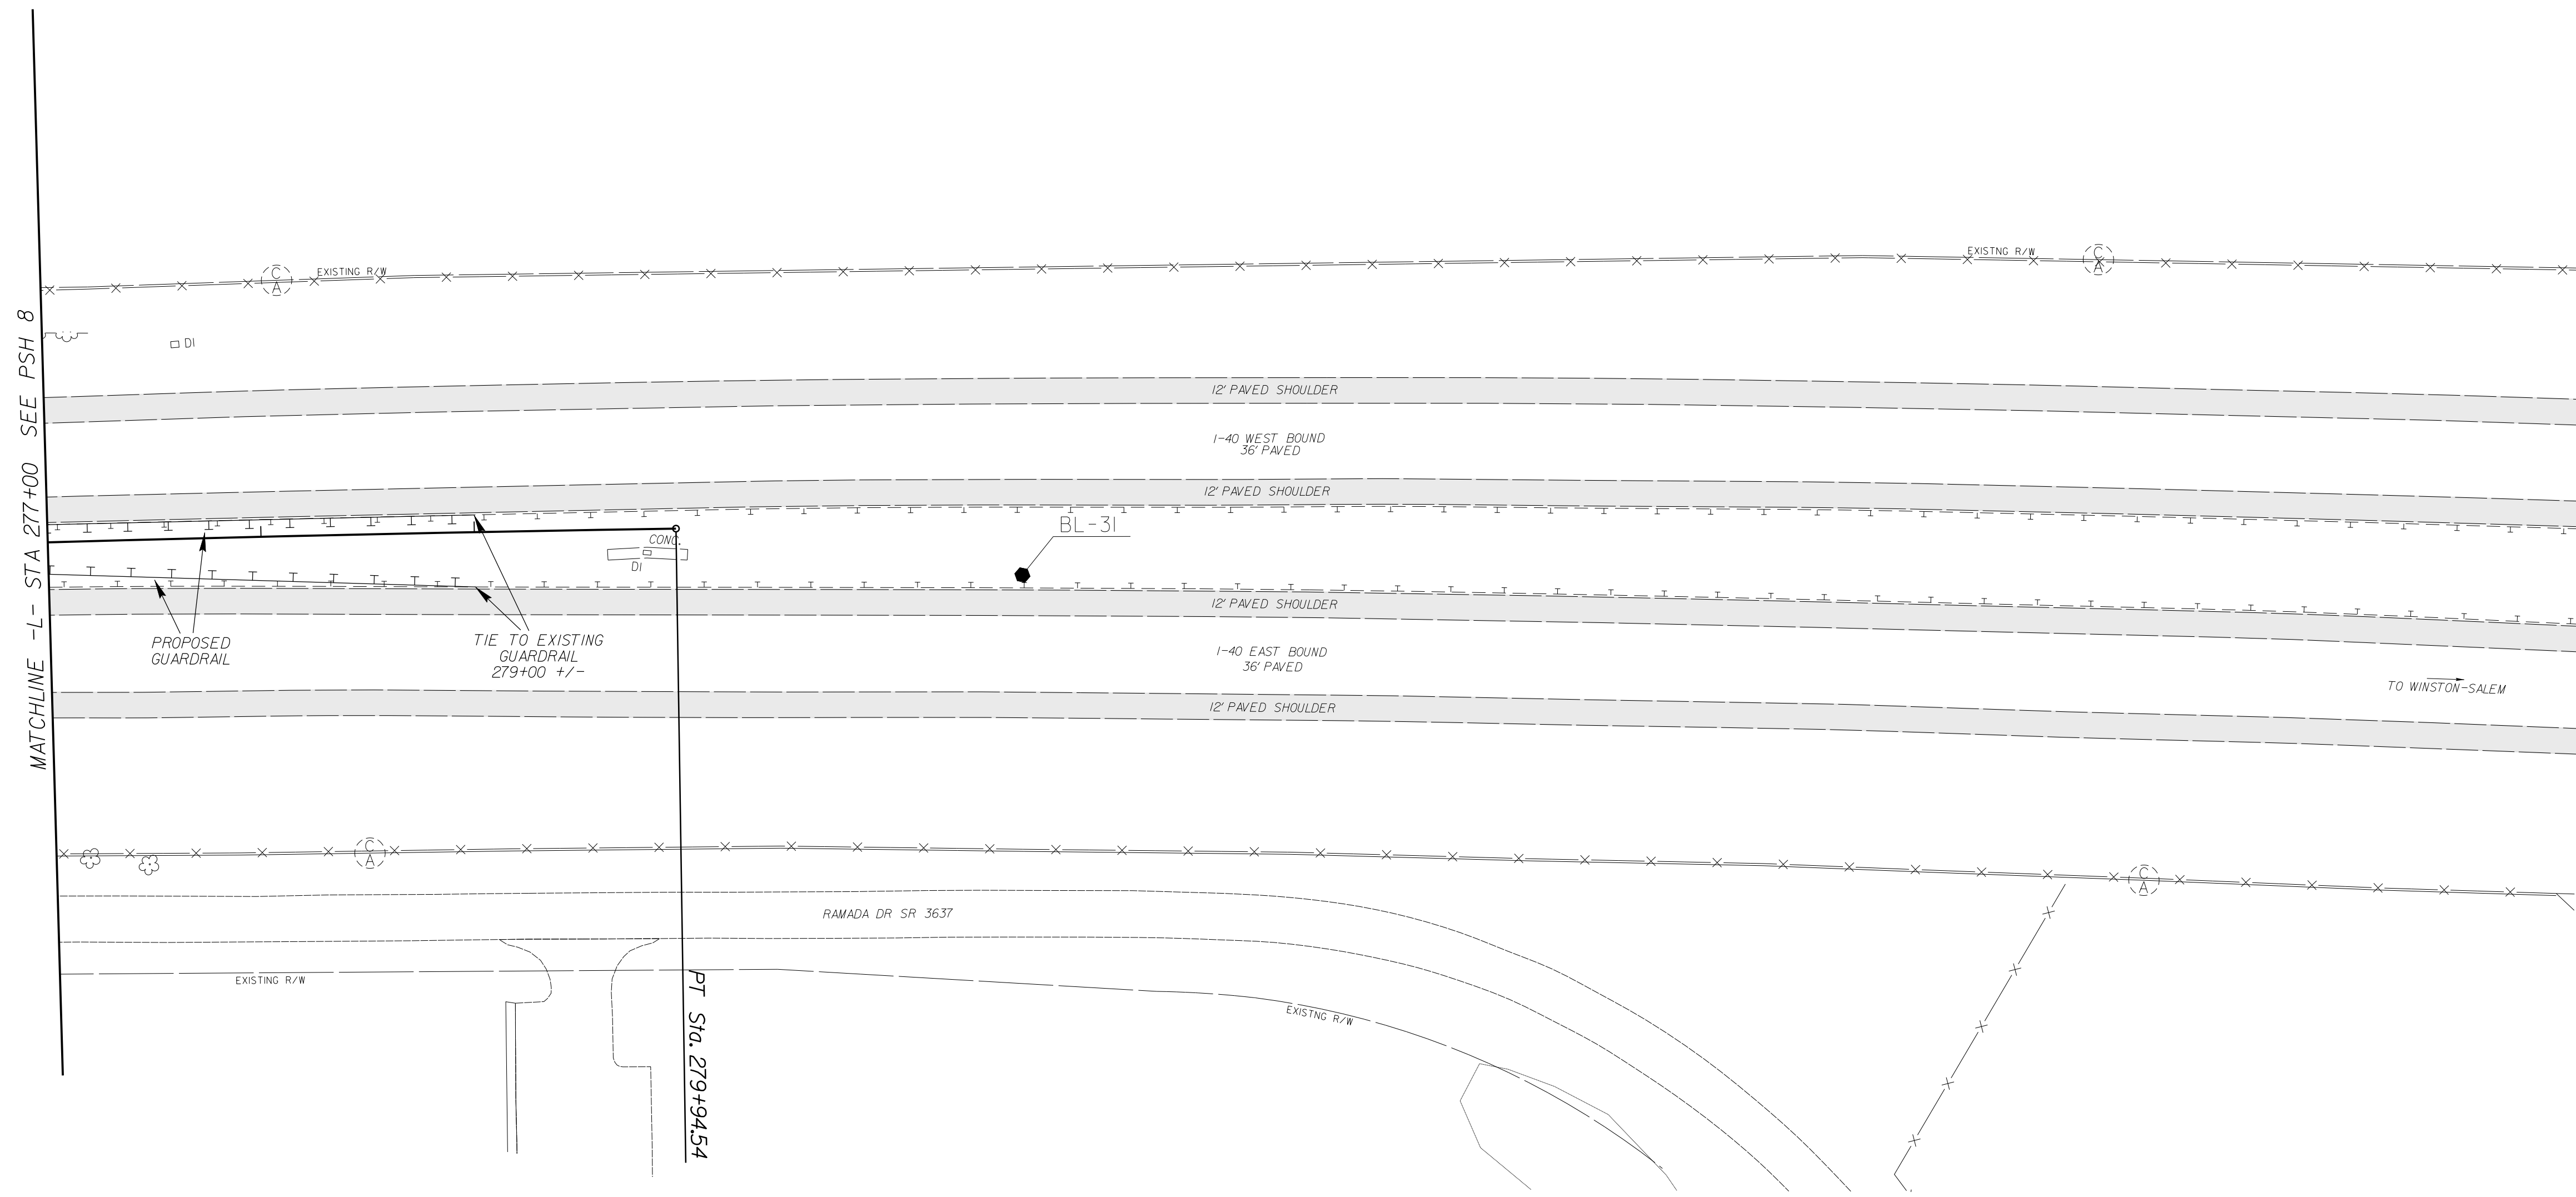


8/17/99

REVISIONS

19 SEP 2018 10:02
C:\Program Files\Autodesk\Development\TIP_Projects_1\1-5952-40-West_Forsyth_Roadway\Design_Files\1-5952-ddc_psh9.dgn
\$\$\$\$\$USERNAME\$\$\$\$\$

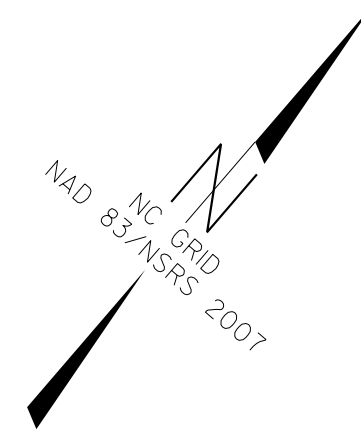

PROJECT REFERENCE NO. 1-5952	SHEET NO. 9
RW SHEET NO.	
ROADWAY DESIGN ENGINEER SCOTT A. JONES SEAL 045458 NORTH CAROLINA PROFESSIONAL ENGINEER	HYDRAULICS ENGINEER WILLIAM G. CAIN SEAL 022000 NORTH CAROLINA PROFESSIONAL ENGINEER
DocuSigned by: Scott Jones 9/19/2018	DocuSigned by: WGC 9/25/2018
DOCUMENT NOT CONSIDERED FINAL UNLESS ALL SIGNATURES COMPLETED	