

ALL PAVEMENT MARKINGS ARE EXISTING

REFER TO RSD 1101.05, SHEET 2 FOR WORK ZONE VEHICLE INGRESS/EGRESS THROUGH P.C.B. COORDINATE WITH AND OBTAIN ENGINEER'S APPROVAL OF ACCESS POINTS TO/FROM MEDIAN WORK AREA. THERE SHALL BE NO MORE THAN ONE WORK ZONE VEHICLE ACCESS THROUGH P.C.B. PER TRAVEL DIRECTION WEST OF LEWISVILLE CLEMMONS ROAD AND NO MORE THAN ONE WORK ZONE VEHICLE ACCESS THROUGH P.C.B. PER TRAVEL DIRECTION EAST OF LEWISVILLE CLEMMONS ROAD.

18-SEP-2018 15:36 P:\NCDOT\Div\_02\I-5952\TMP\Plans\I-5952\_TMP\_TCP\_9.dgn jwiles AT PCD\j56kj




2610 WYCLIFF ROAD  
SUITE 410  
RALEIGH, NC 27607  
PHONE: 919.881.9939  
NC COA No. F-0929

APPROVED: *[Signature]*  
DATE: 9/18/2018

SEAL

NORTH CAROLINA PROFESSIONAL ENGINEER  
SEAL 17586  
J. TODD BROOKS

DOCUMENT NOT CONSIDERED FINAL UNLESS ALL SIGNATURES COMPLETED

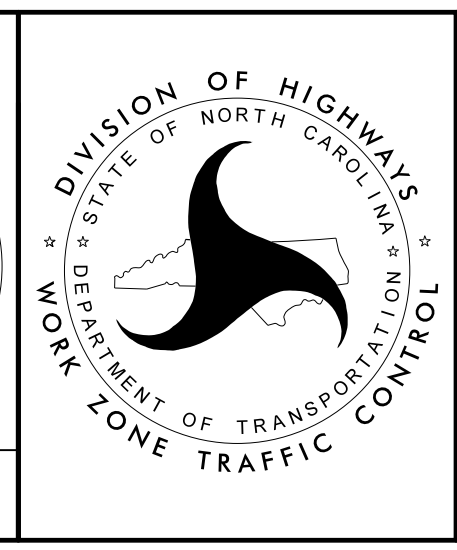

**PHASE I DETAIL**