


6/23/16
9 SEP 2018 11:29
S:\Projects\Development\IP Projects\11-5952-140-West Forsyth\Roadway\Design Files\1-5952.ddc.xpl.dgn
likeation AT DIV 2450

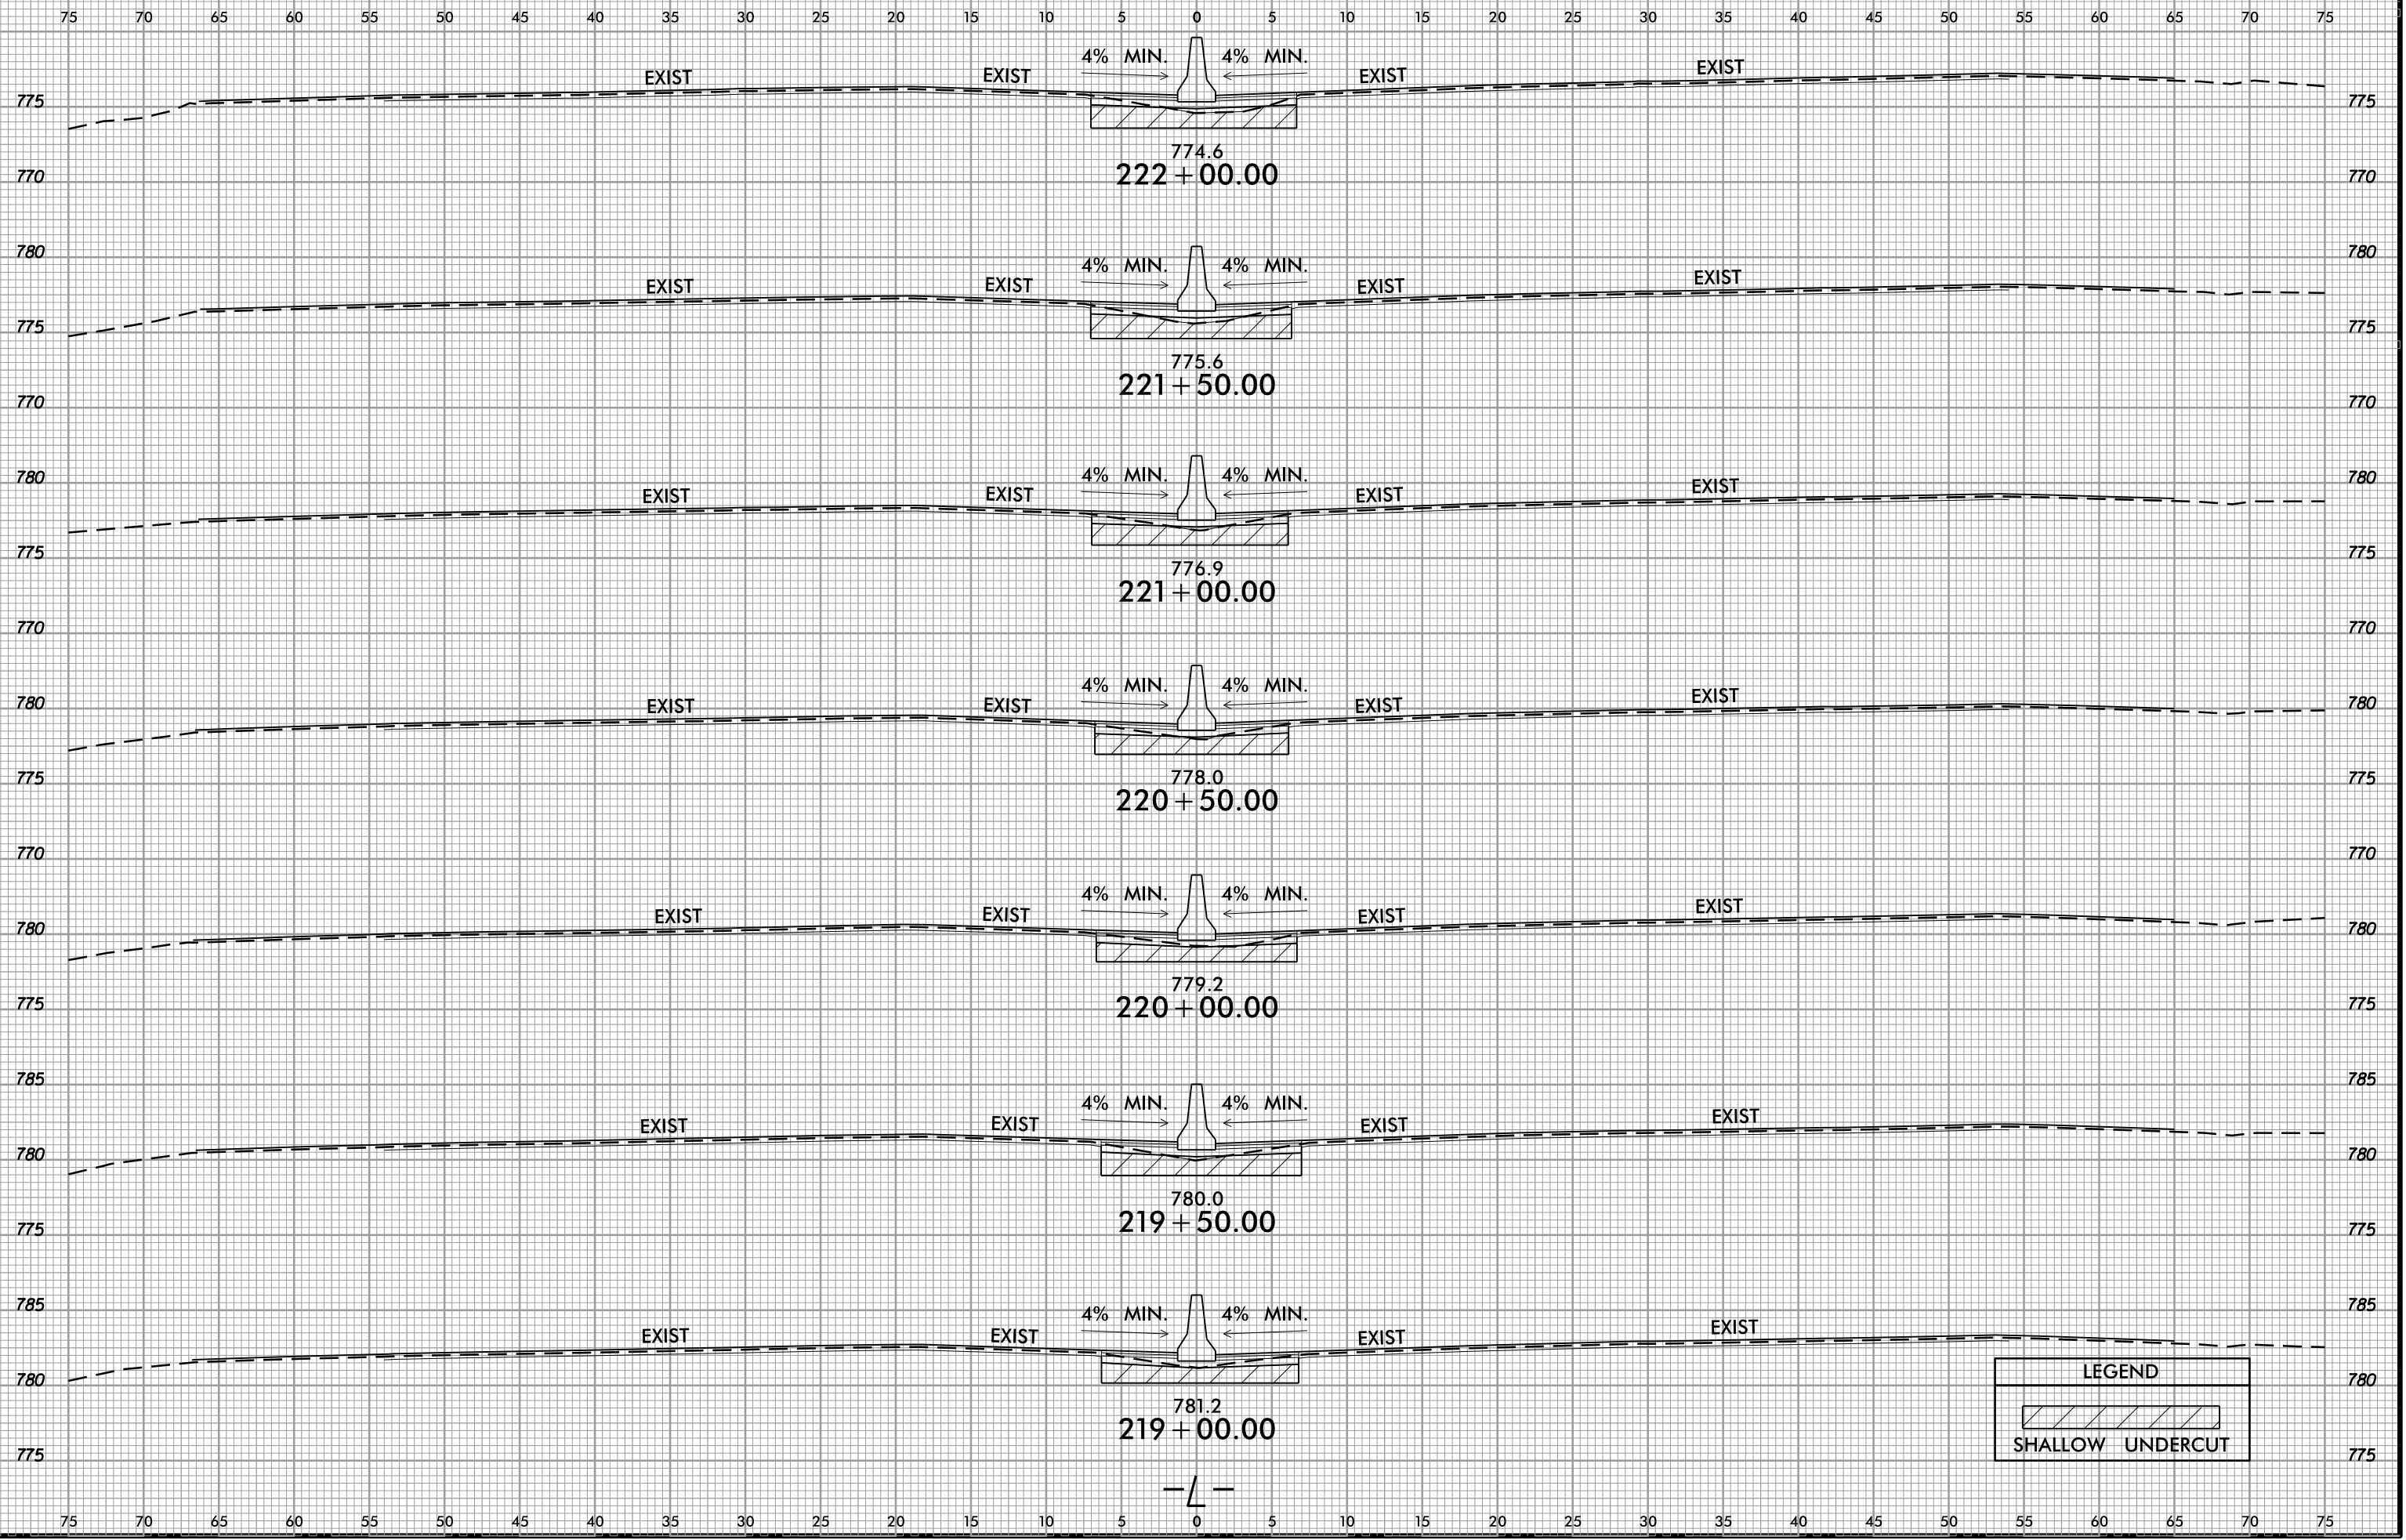

LEGEND
SHALLOW UNDERCUT