


6/23/16
9-SEP-2018 11:29
S:\Projects\Development\IP Projects\1-5952-140-West For synth Roadway\Design Files\1-5952.ddc.xp.i.dgn
Mikeston
AT DIV 24550

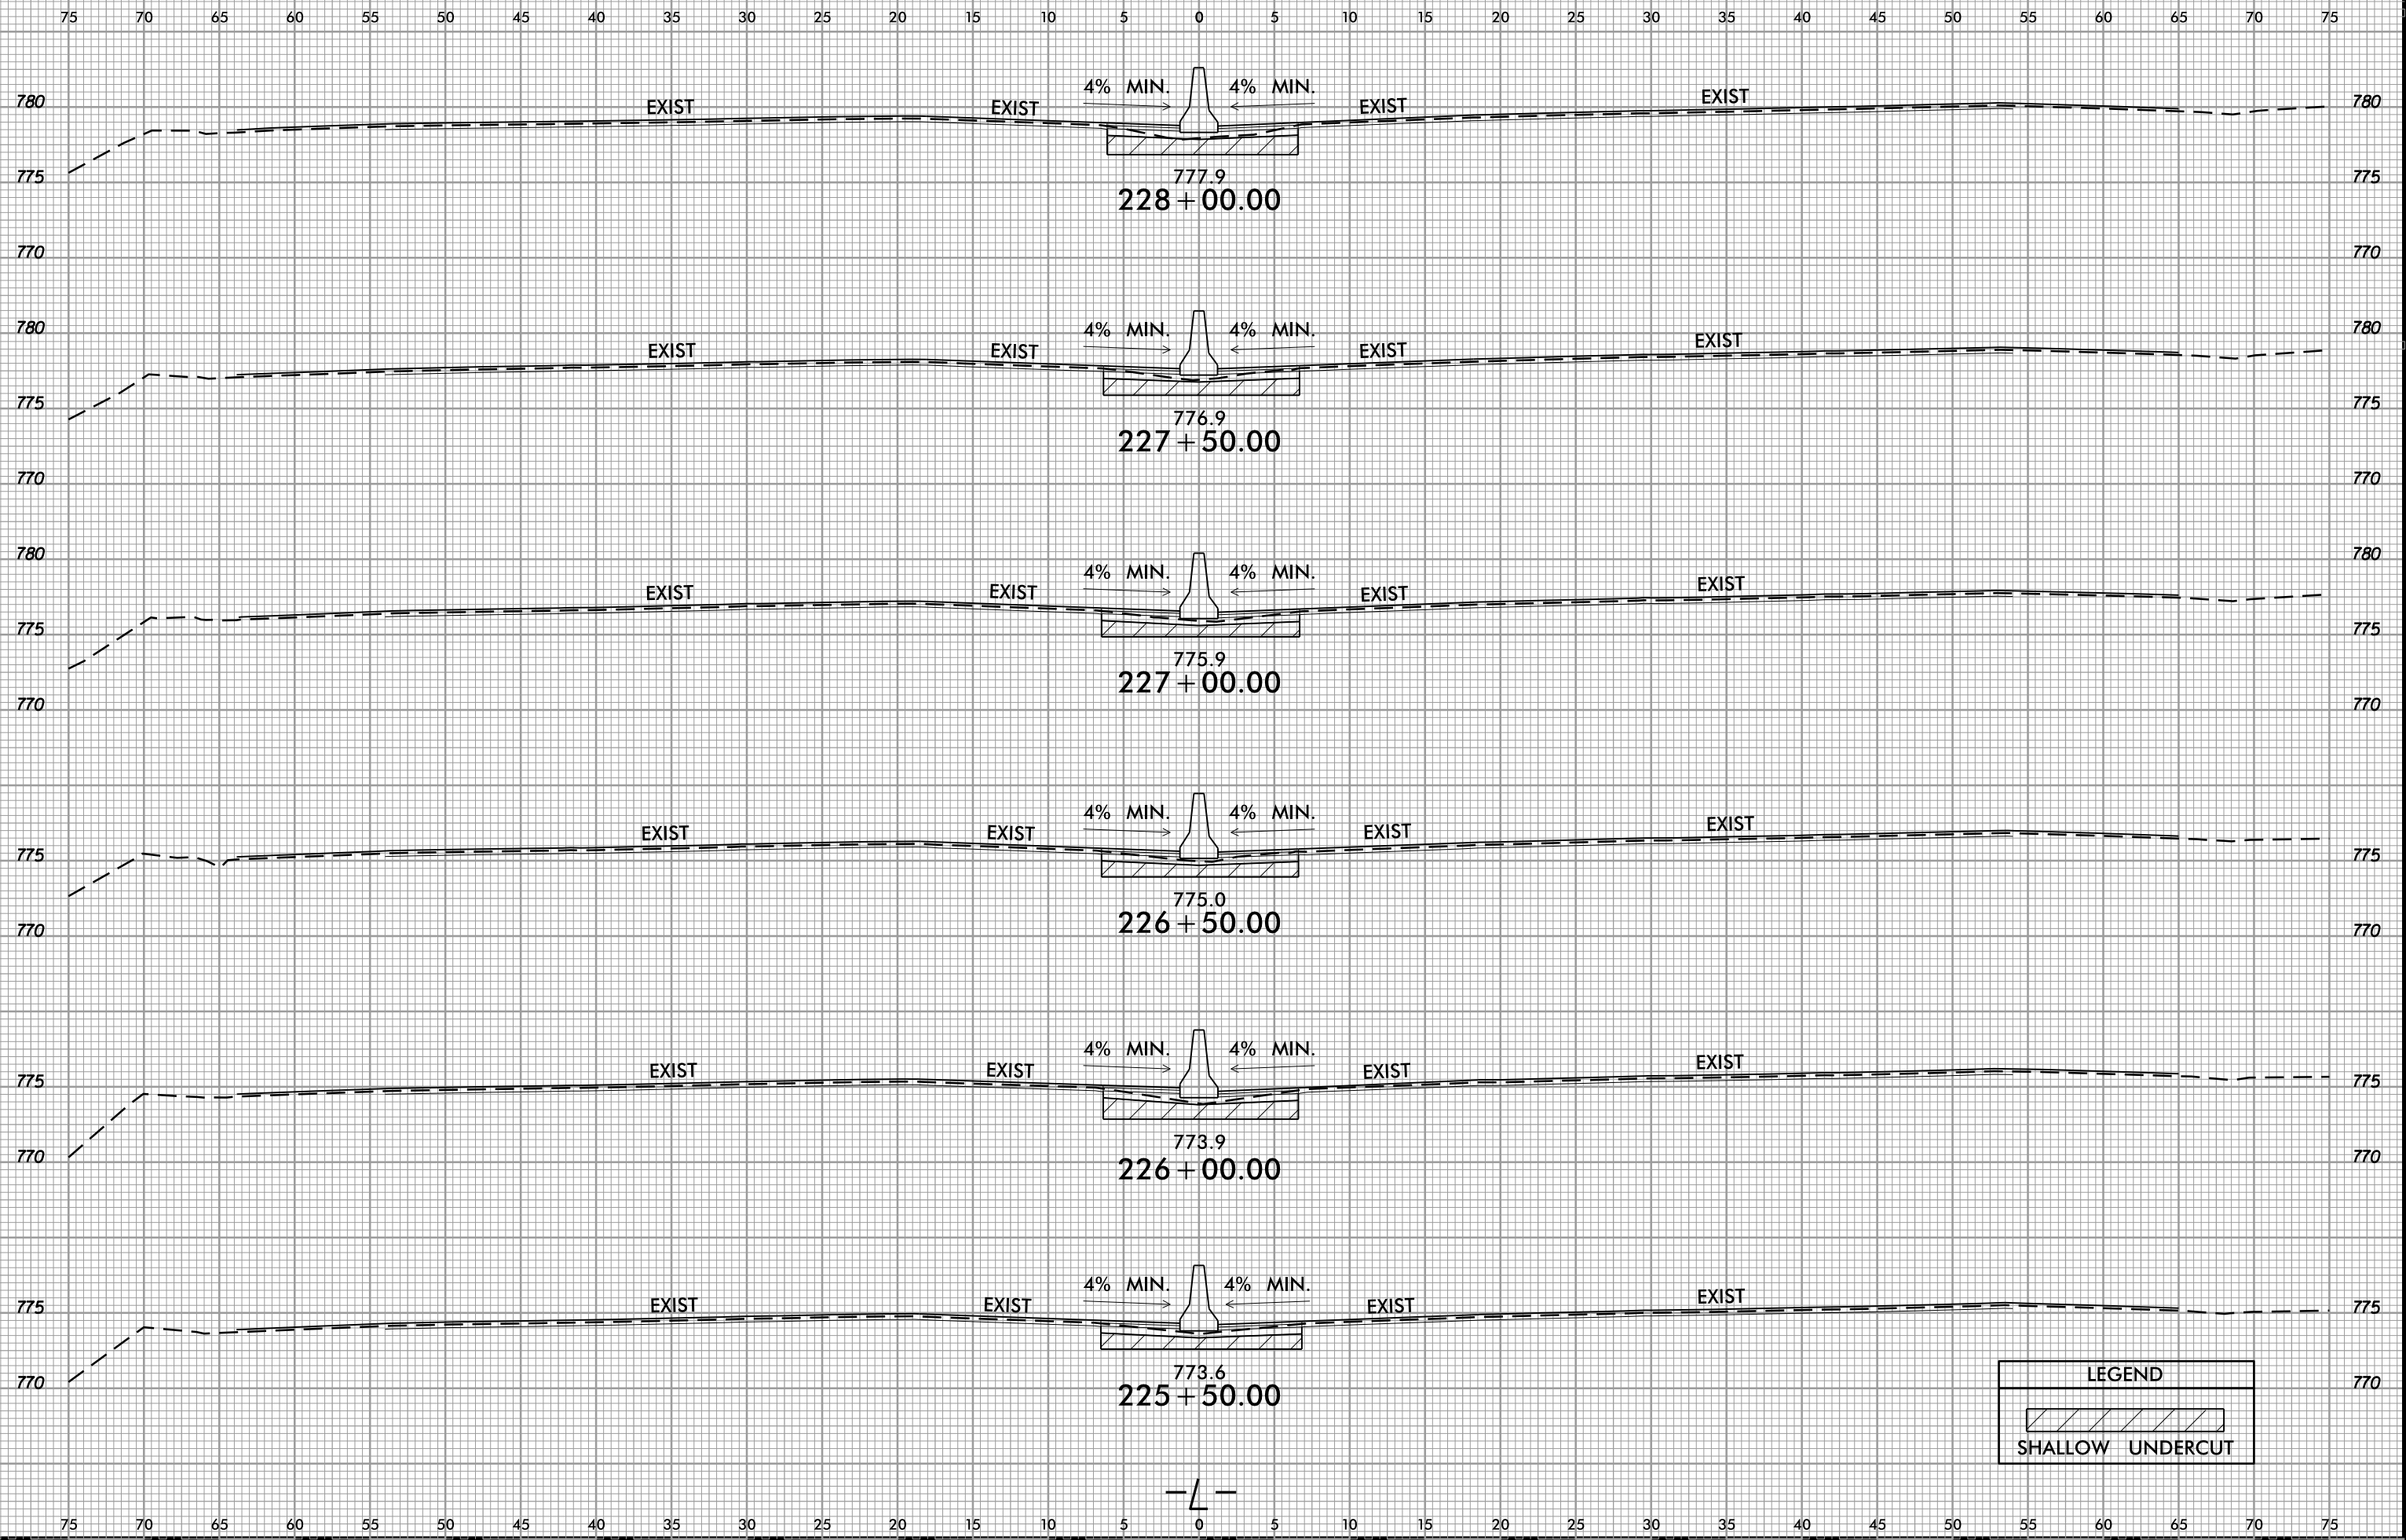

LEGEND
SHALLOW UNDERCUT