


6/23/16  
9 SEP 2018 11:29  
S:\Projects\Development\IP Projects\11-5952-140-West For synth Roadway\Design Files\1-5952.ddc.xp.i.dgn  
11/29/2018 11:29 AM

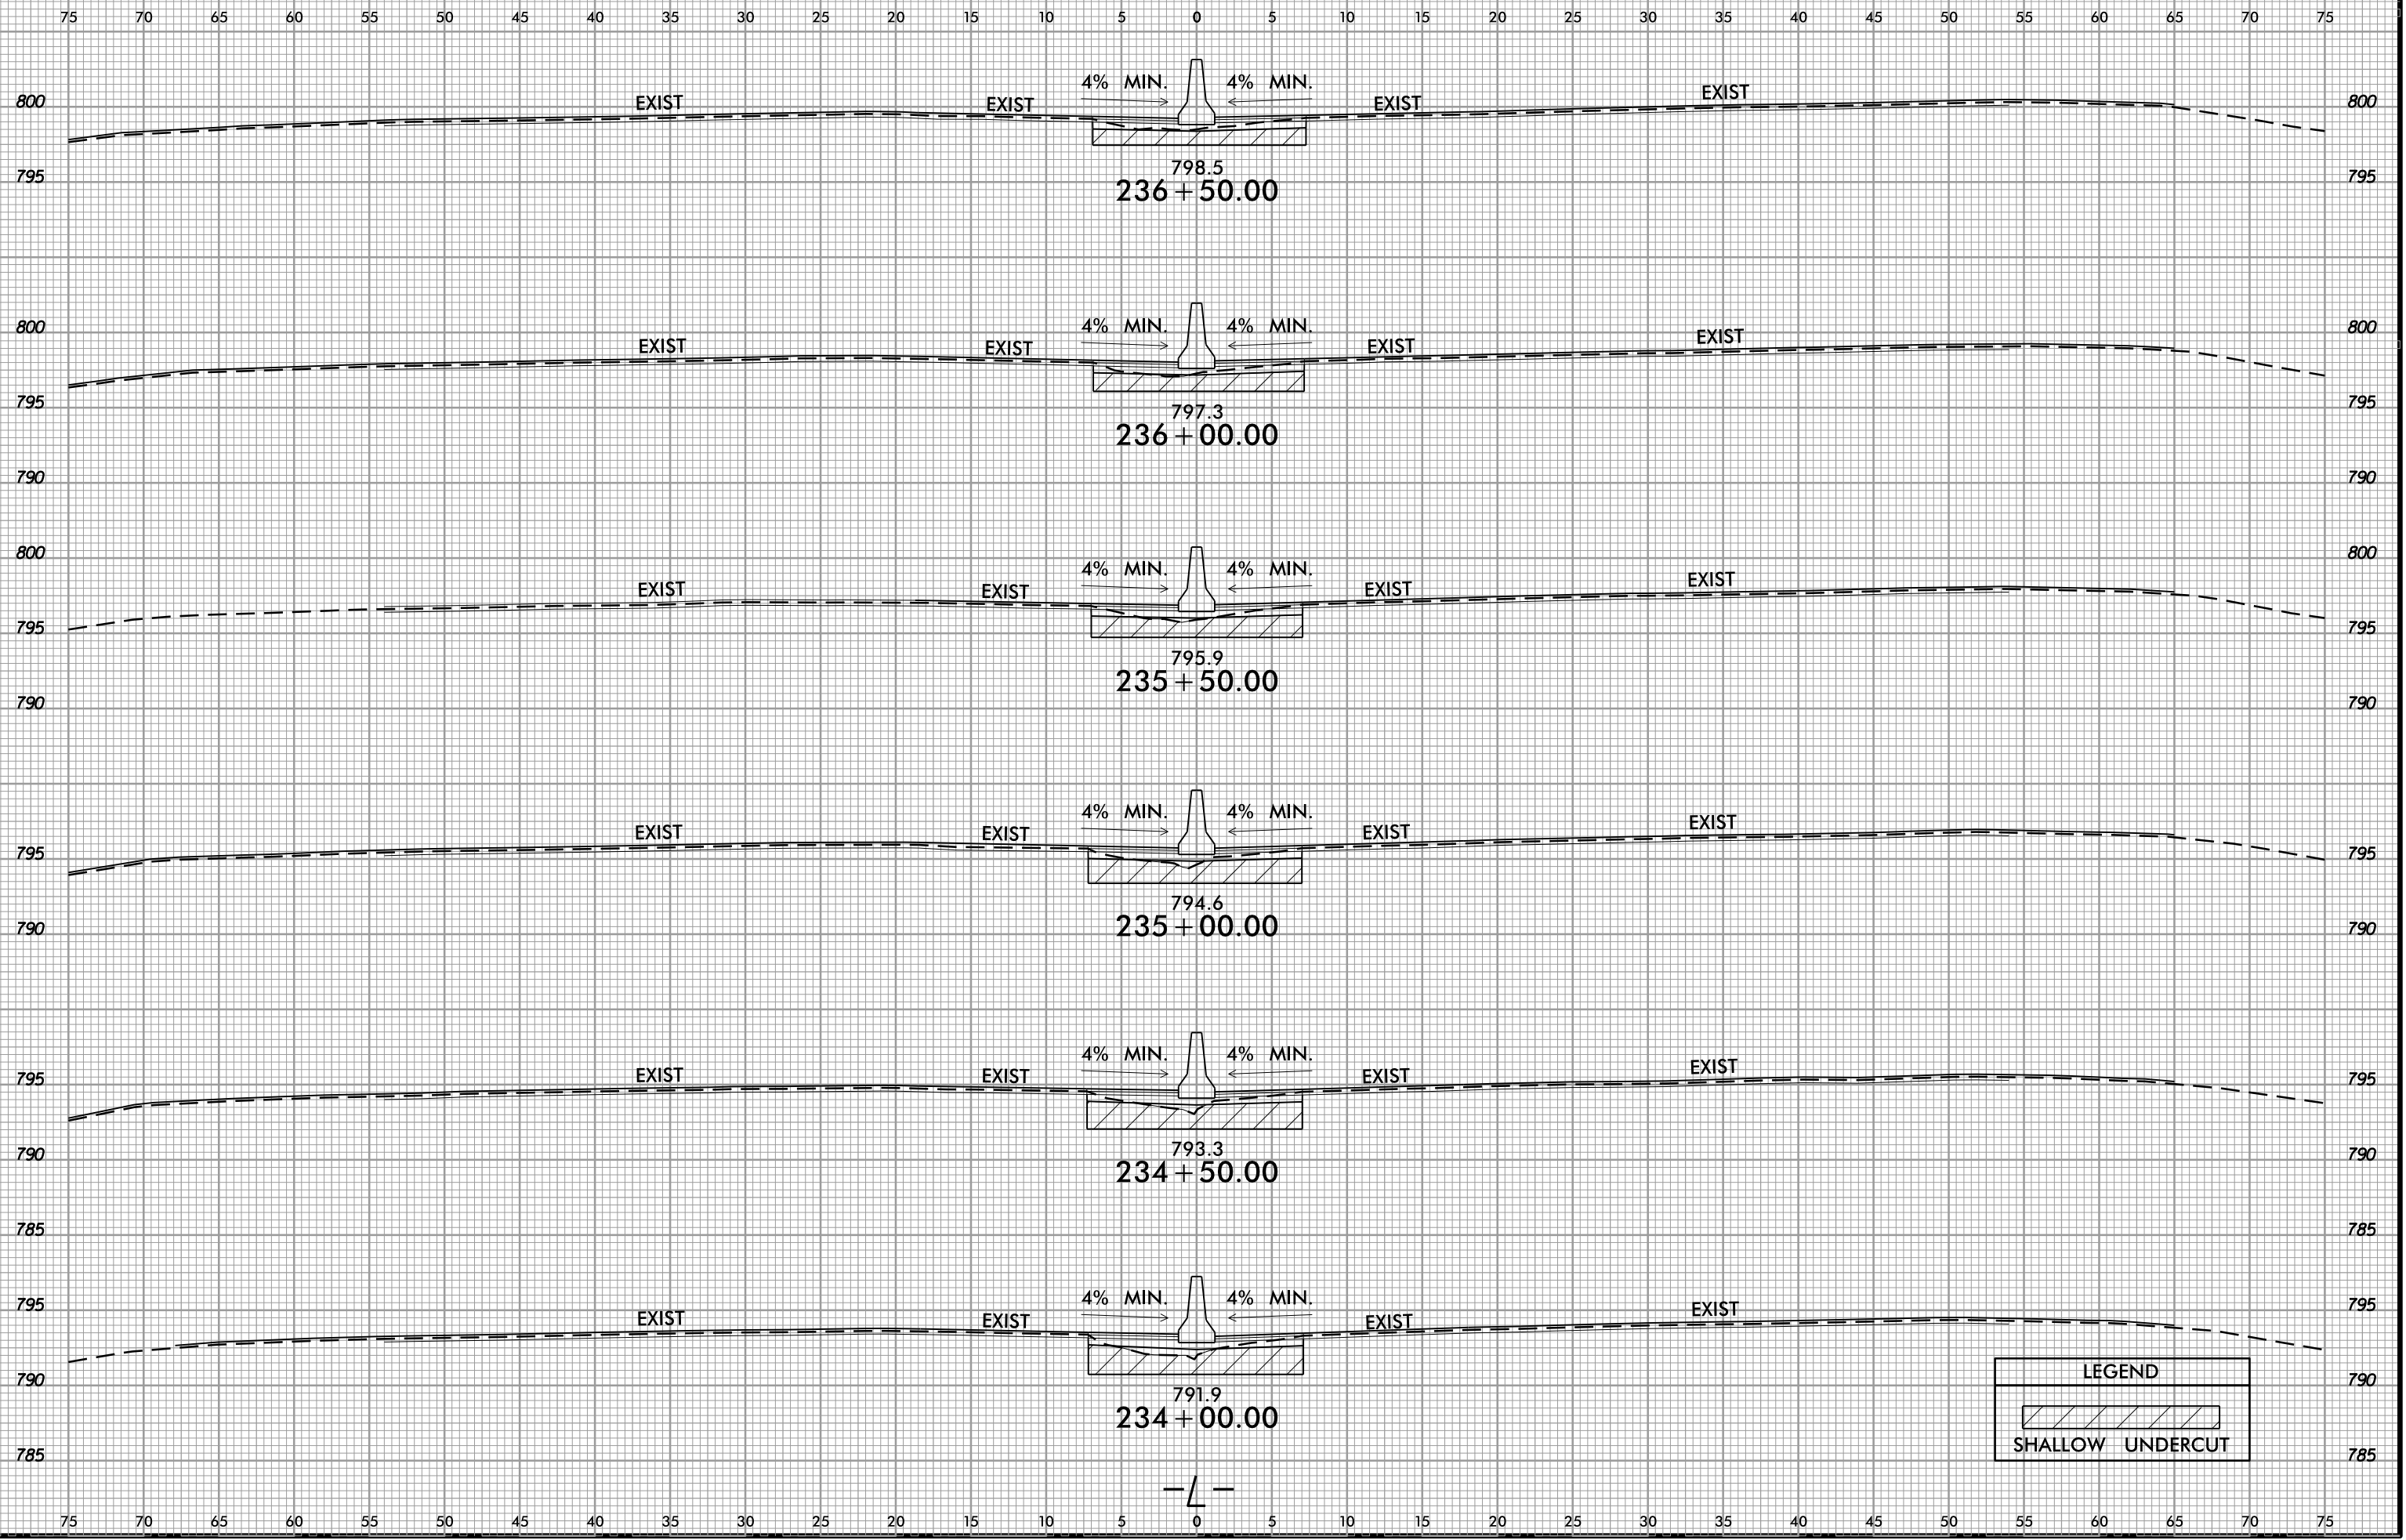

LEGEND

SHALLOW UNDERCUT

-L-