


6/23/16  
9-SEP-2018 11:30  
S:\Projects\Development\IP Projects\11-5952-140-West For synth Roadway\Design Files\1-5952.ddc.xp.i.dgn  
At DIV 2450

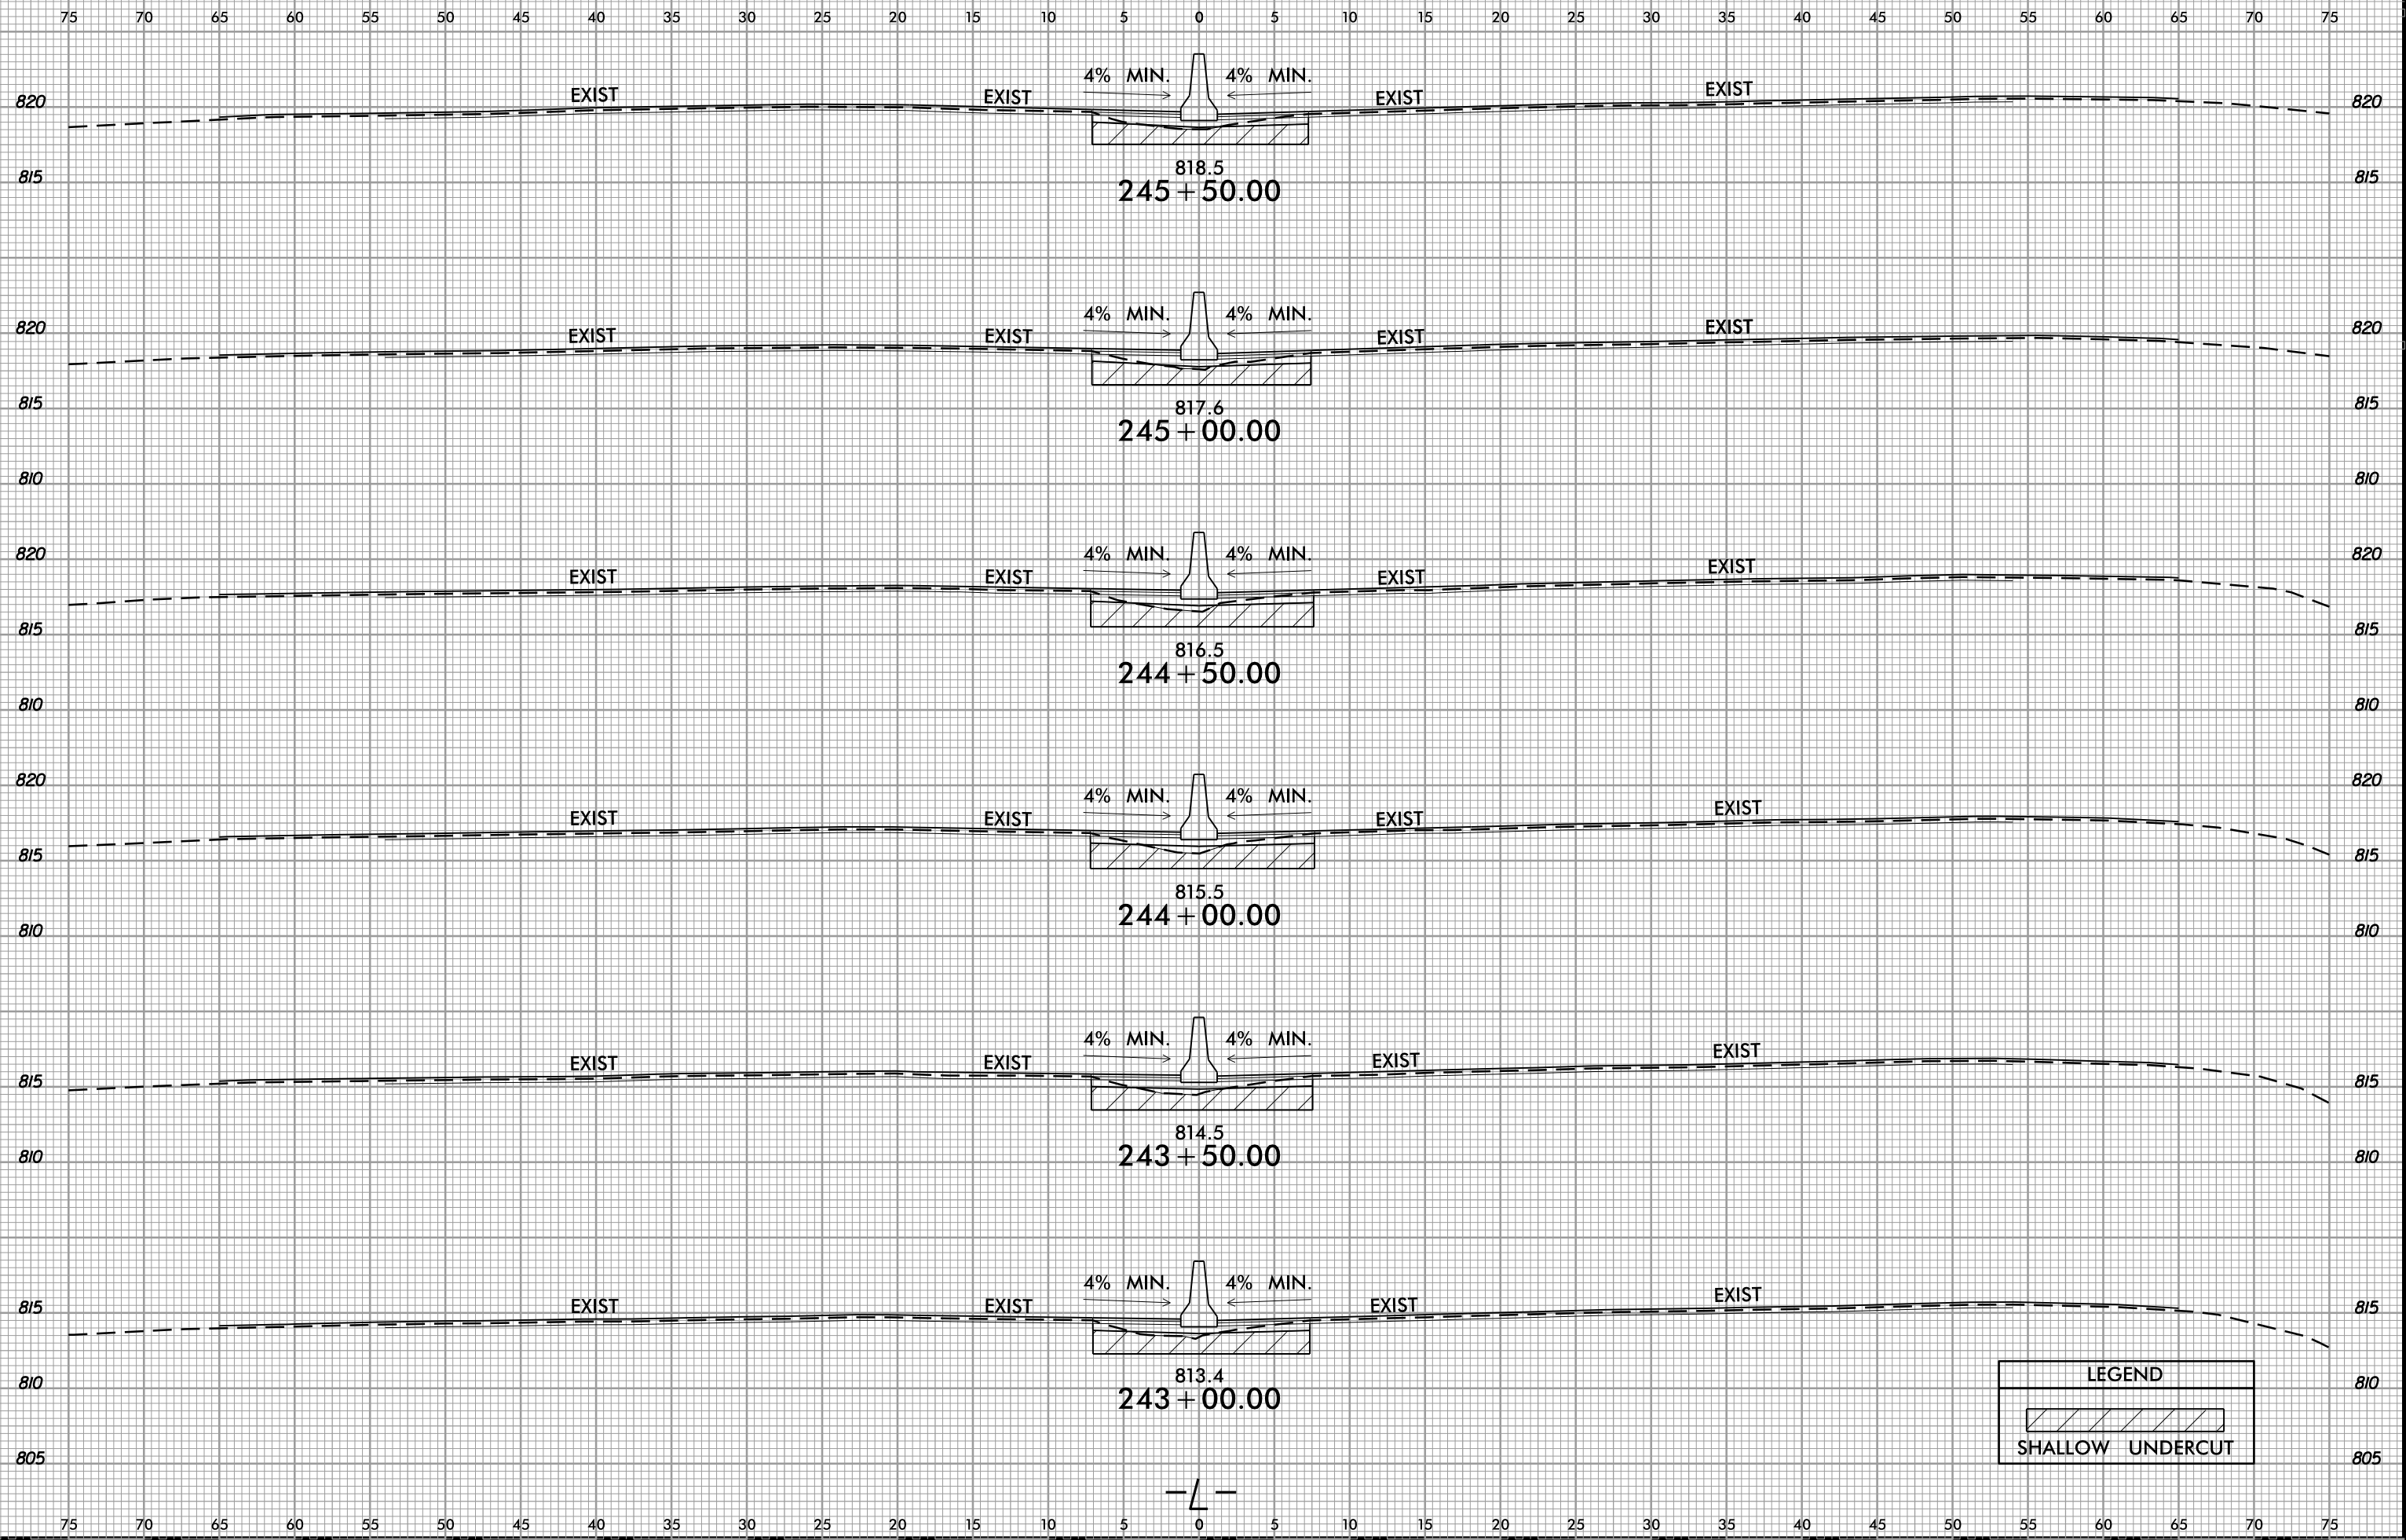

LEGEND  
SHALLOW UNDERCUT