


6/23/16  
9-SEP-2018 11:30  
S:\Projects\Development\IP Projects\11-5952-140-West For syth\Roadway\Design Files\1-5952.ddc.xpl.dgn  
Mike  
AT DIV 24550

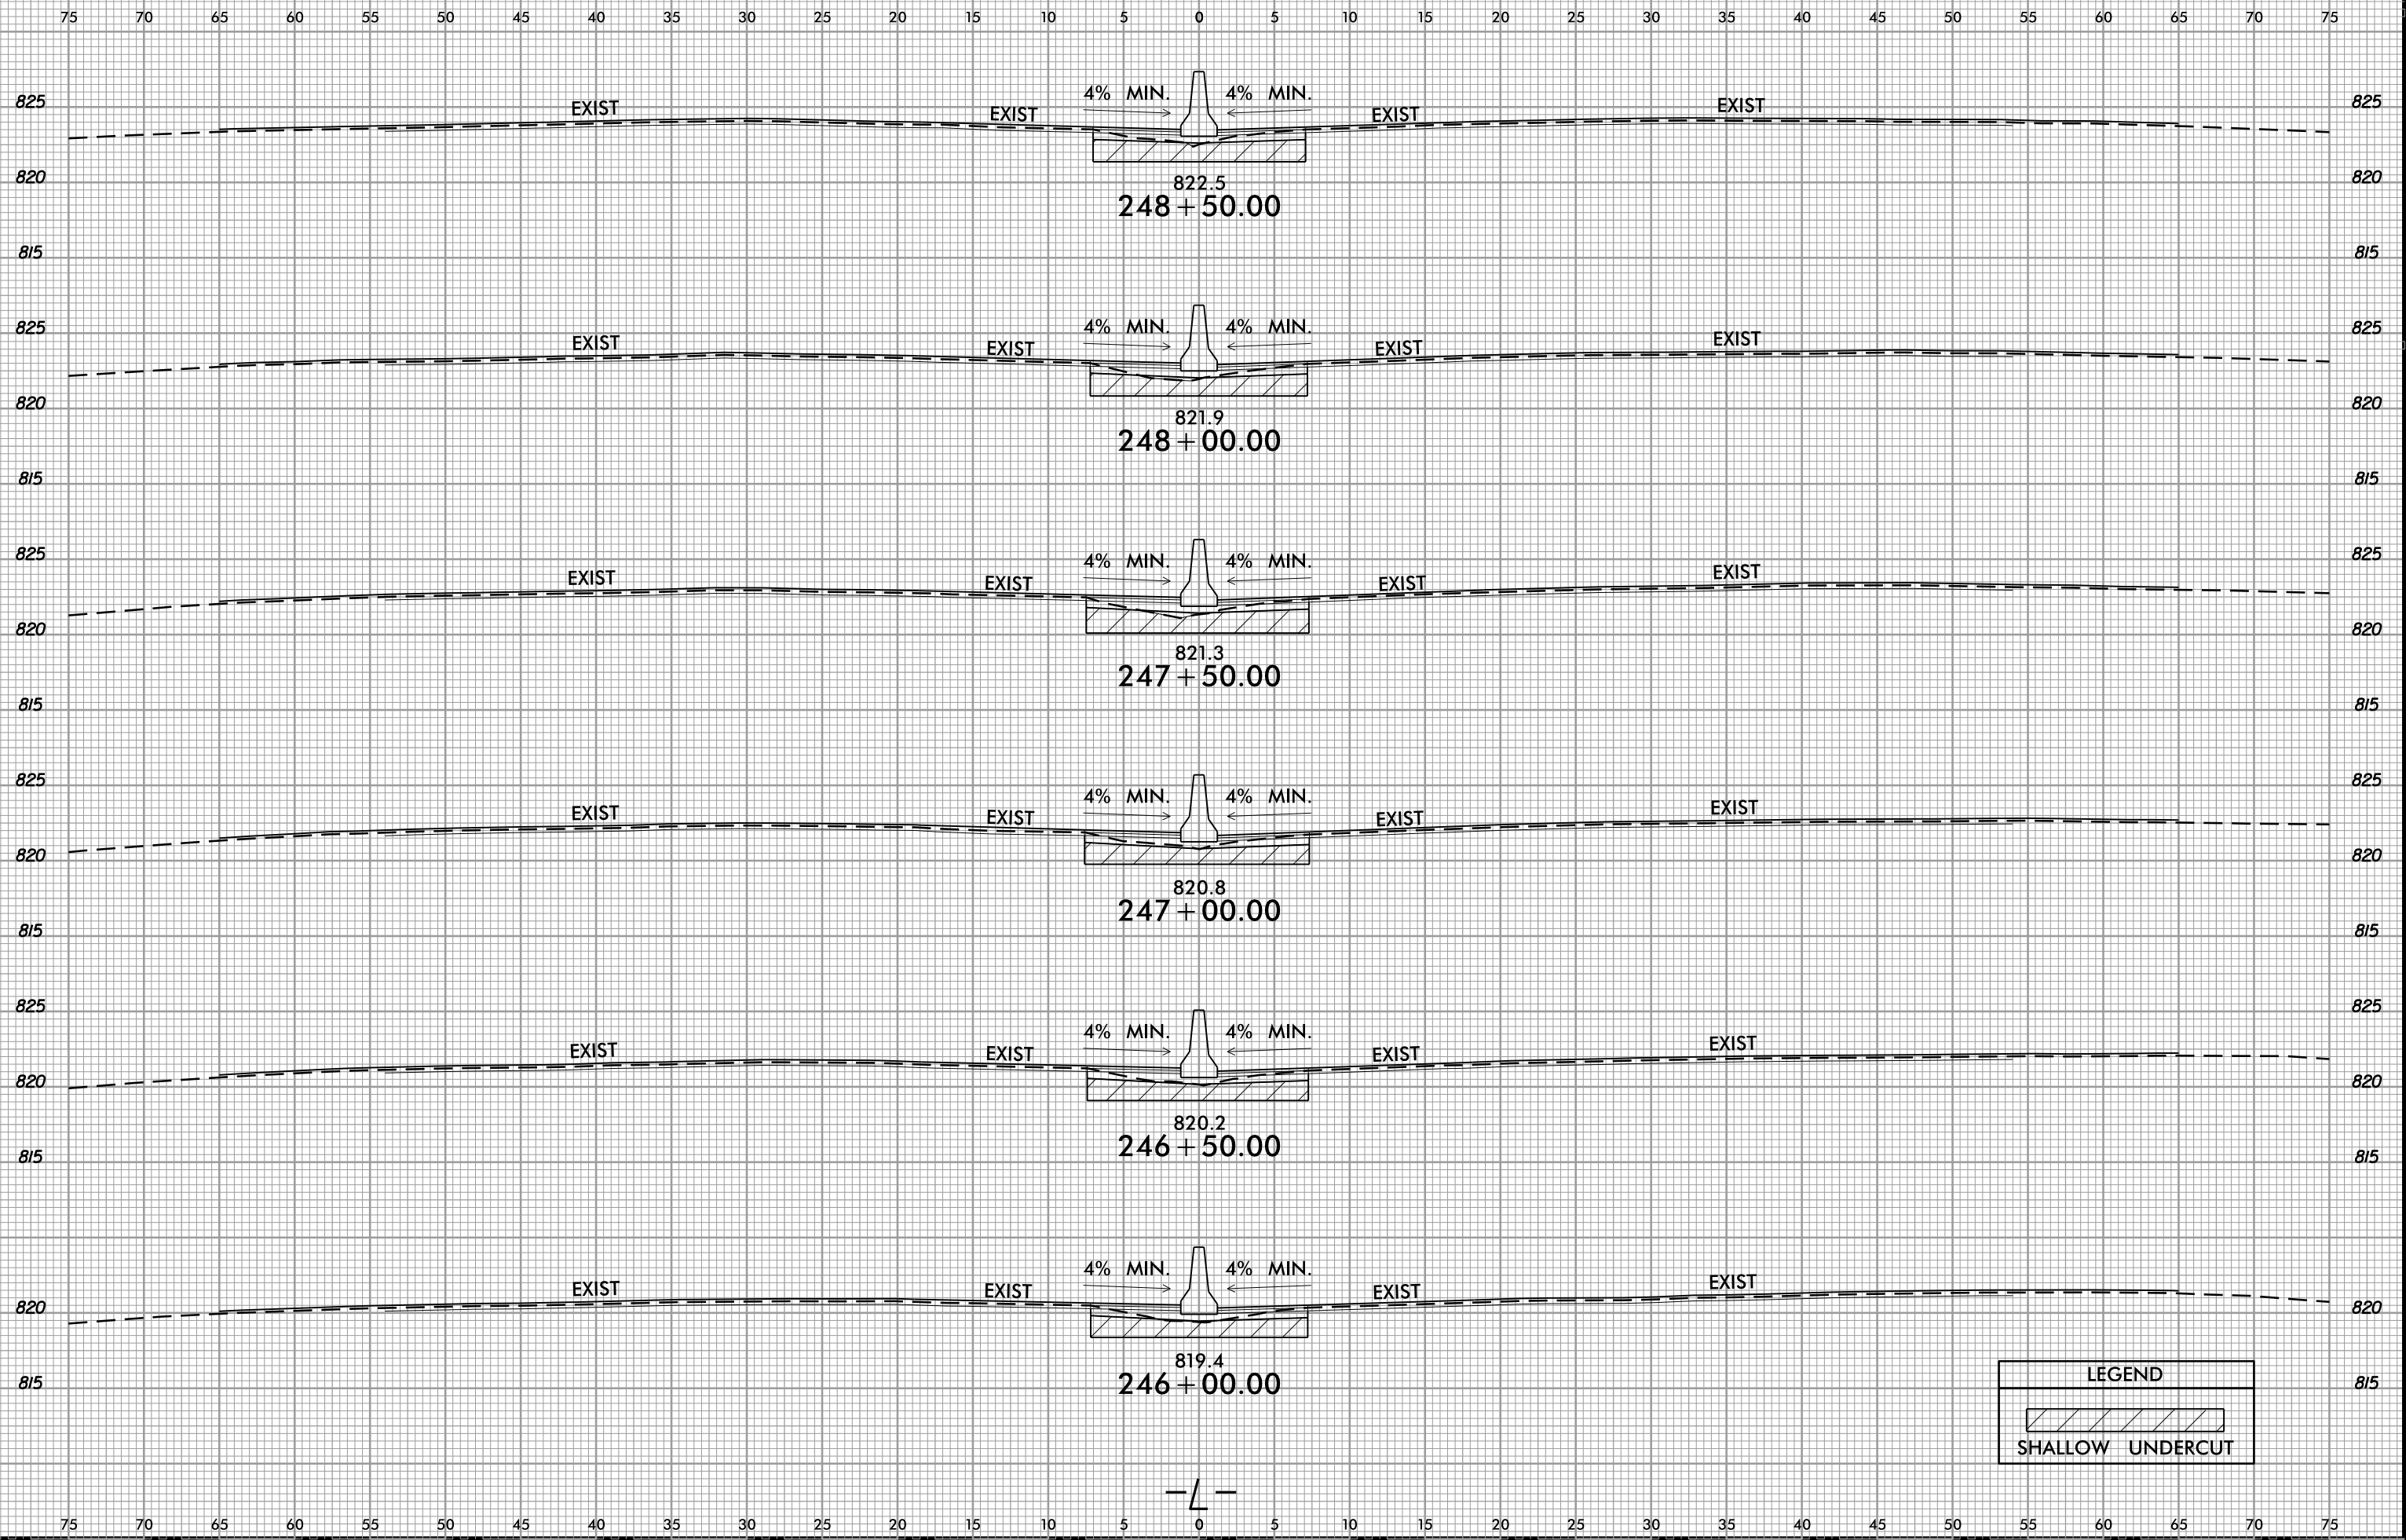

LEGEND  
SHALLOW UNDERCUT

-L-