


6/23/16
9-SEP-2018 11:30
S:\Project_Development\IP Projects\11-5952-140-West For synth Roadway\Design Files\1-5952.dwg
User: jk
Title: 2/4/50

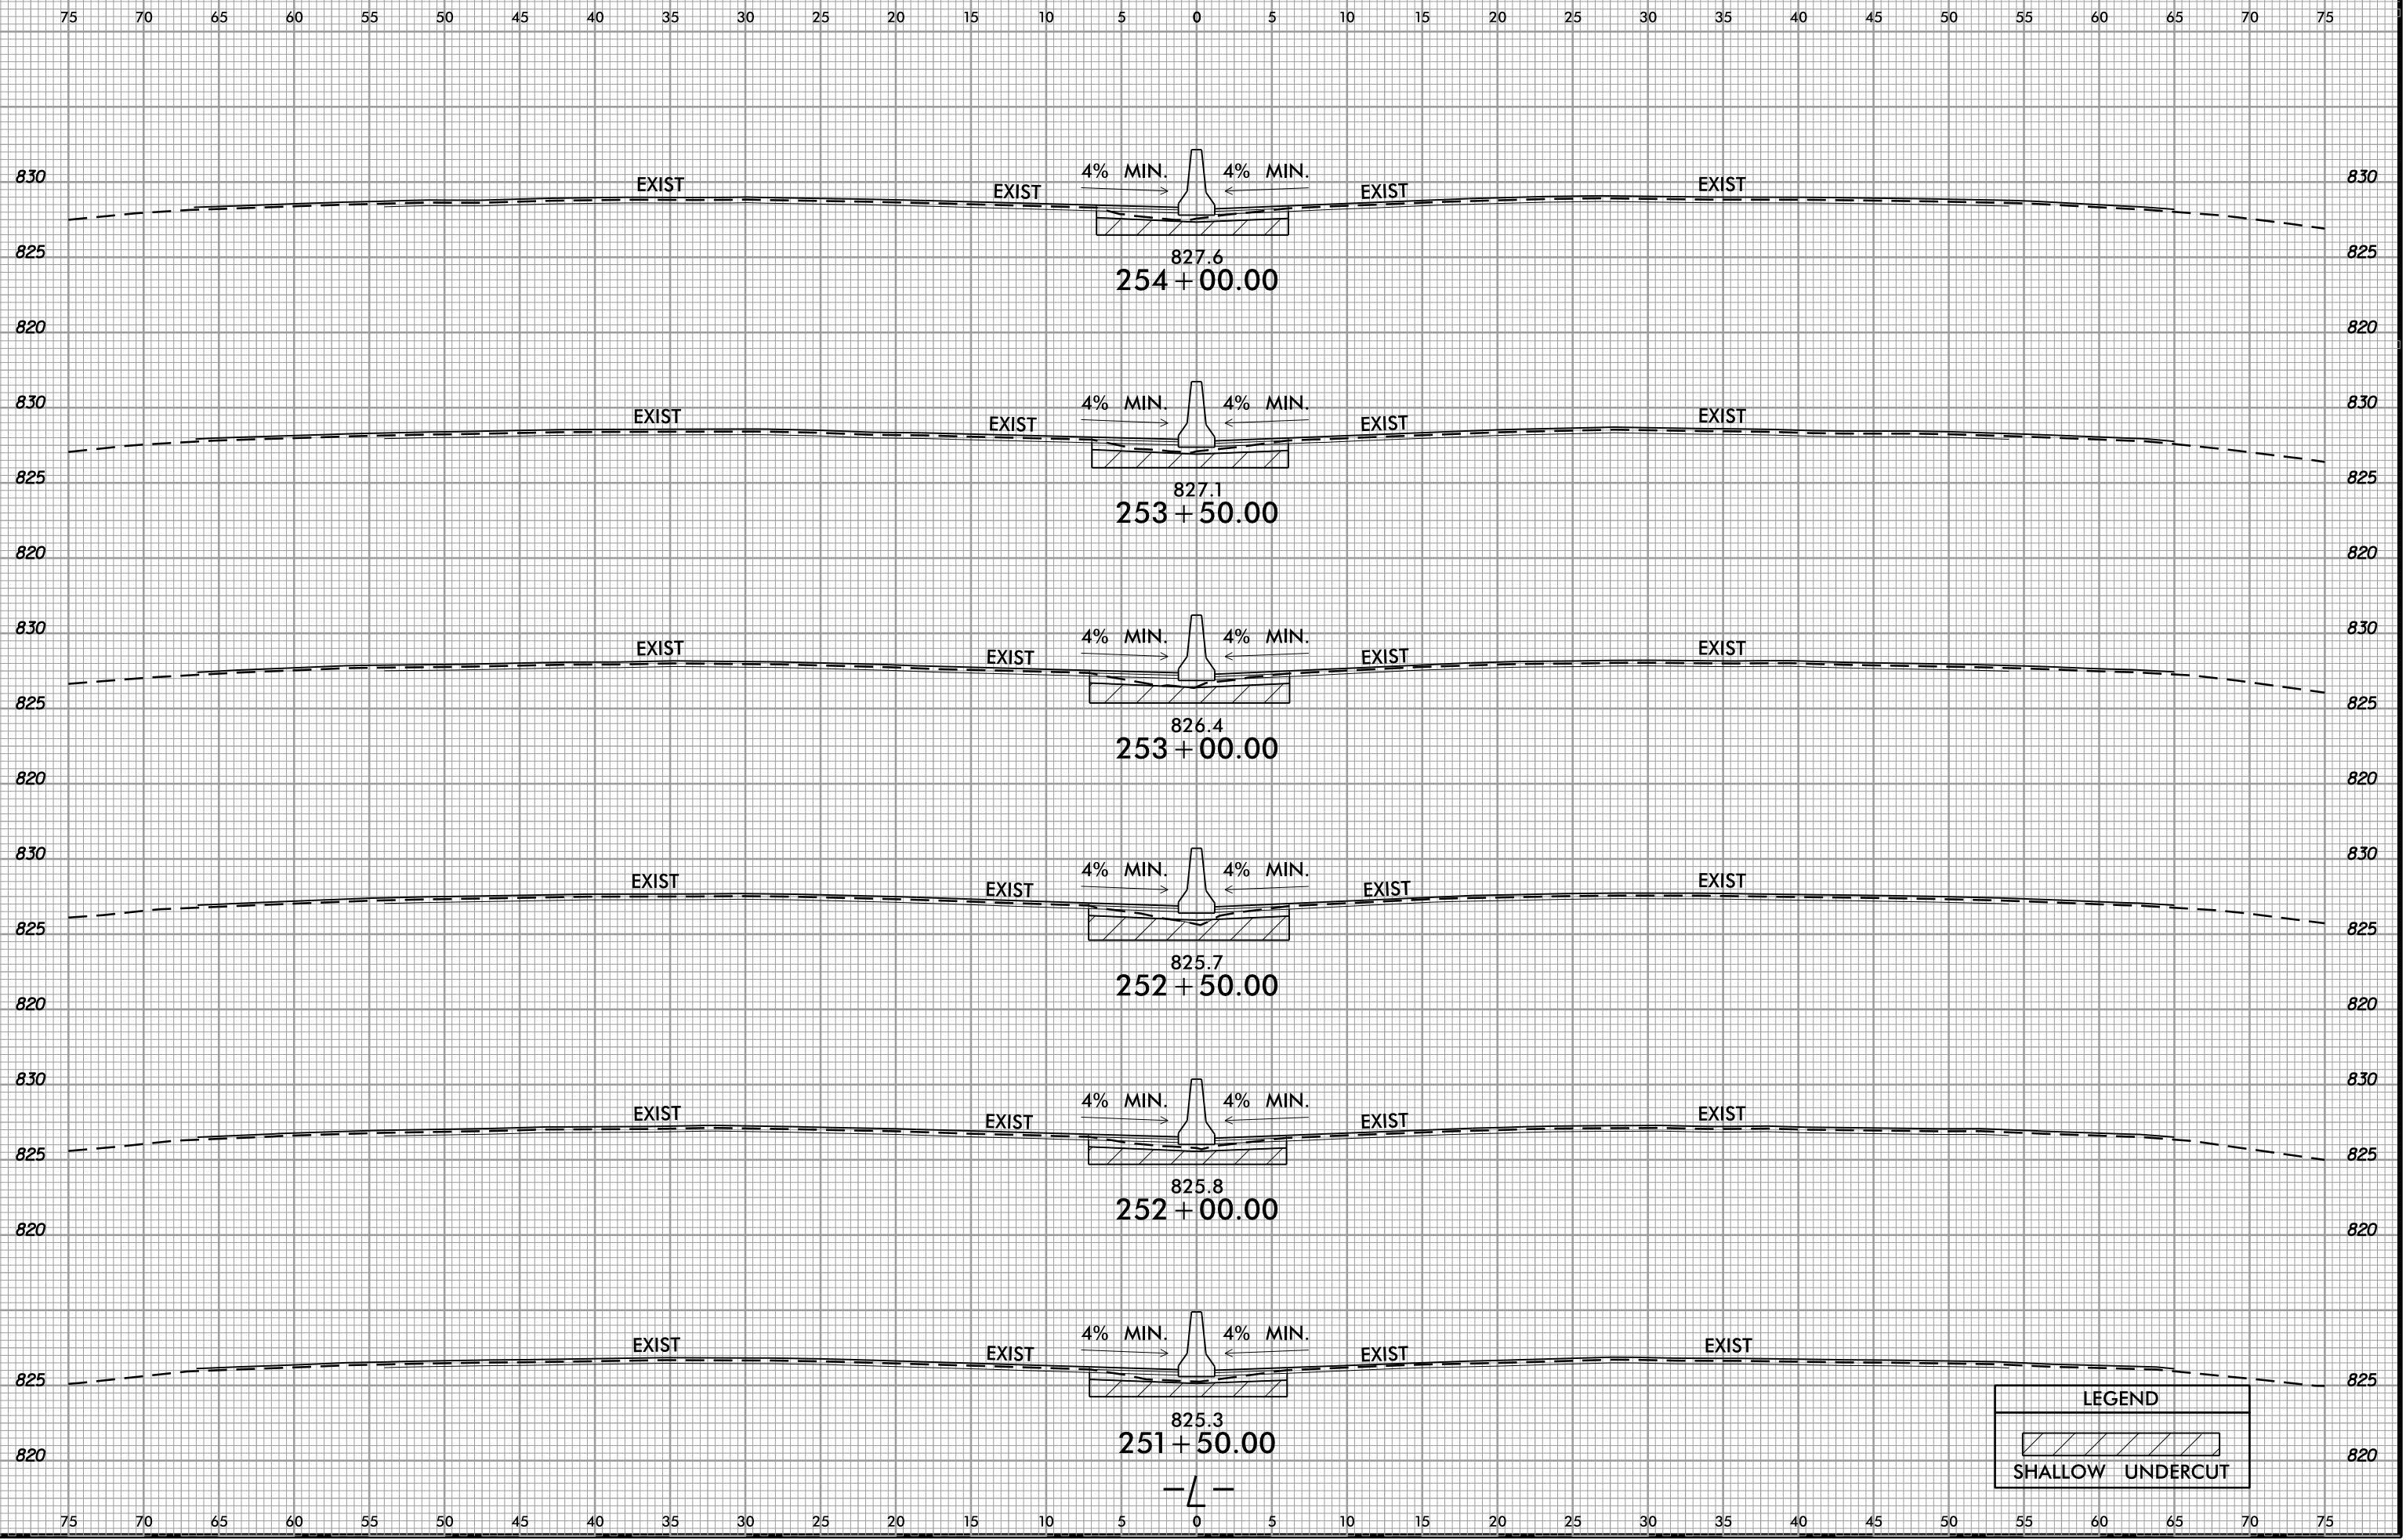

75 70 65 60 55 50 45 40 35 30 25 20 15 10 5 0 5 10 15 20 25 30 35 40 45 50 55 60 65 70 75

75 70 65 60 55 50 45 40 35 30 25 20 15 10 5 0 5 10 15 20 25 30 35 40 45 50 55 60 65 70 75