



6/23/16
9 SEP 2018 11:30 AM
S:\Projects\Development\IP Projects\11-5952-140-West For syth\Roadway\Design Files\1-5952.dwg
User: jk
Title: 24550

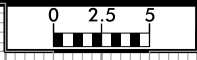

PROJ. REFERENCE NO.
I-5952

SHEET NO.
X-16

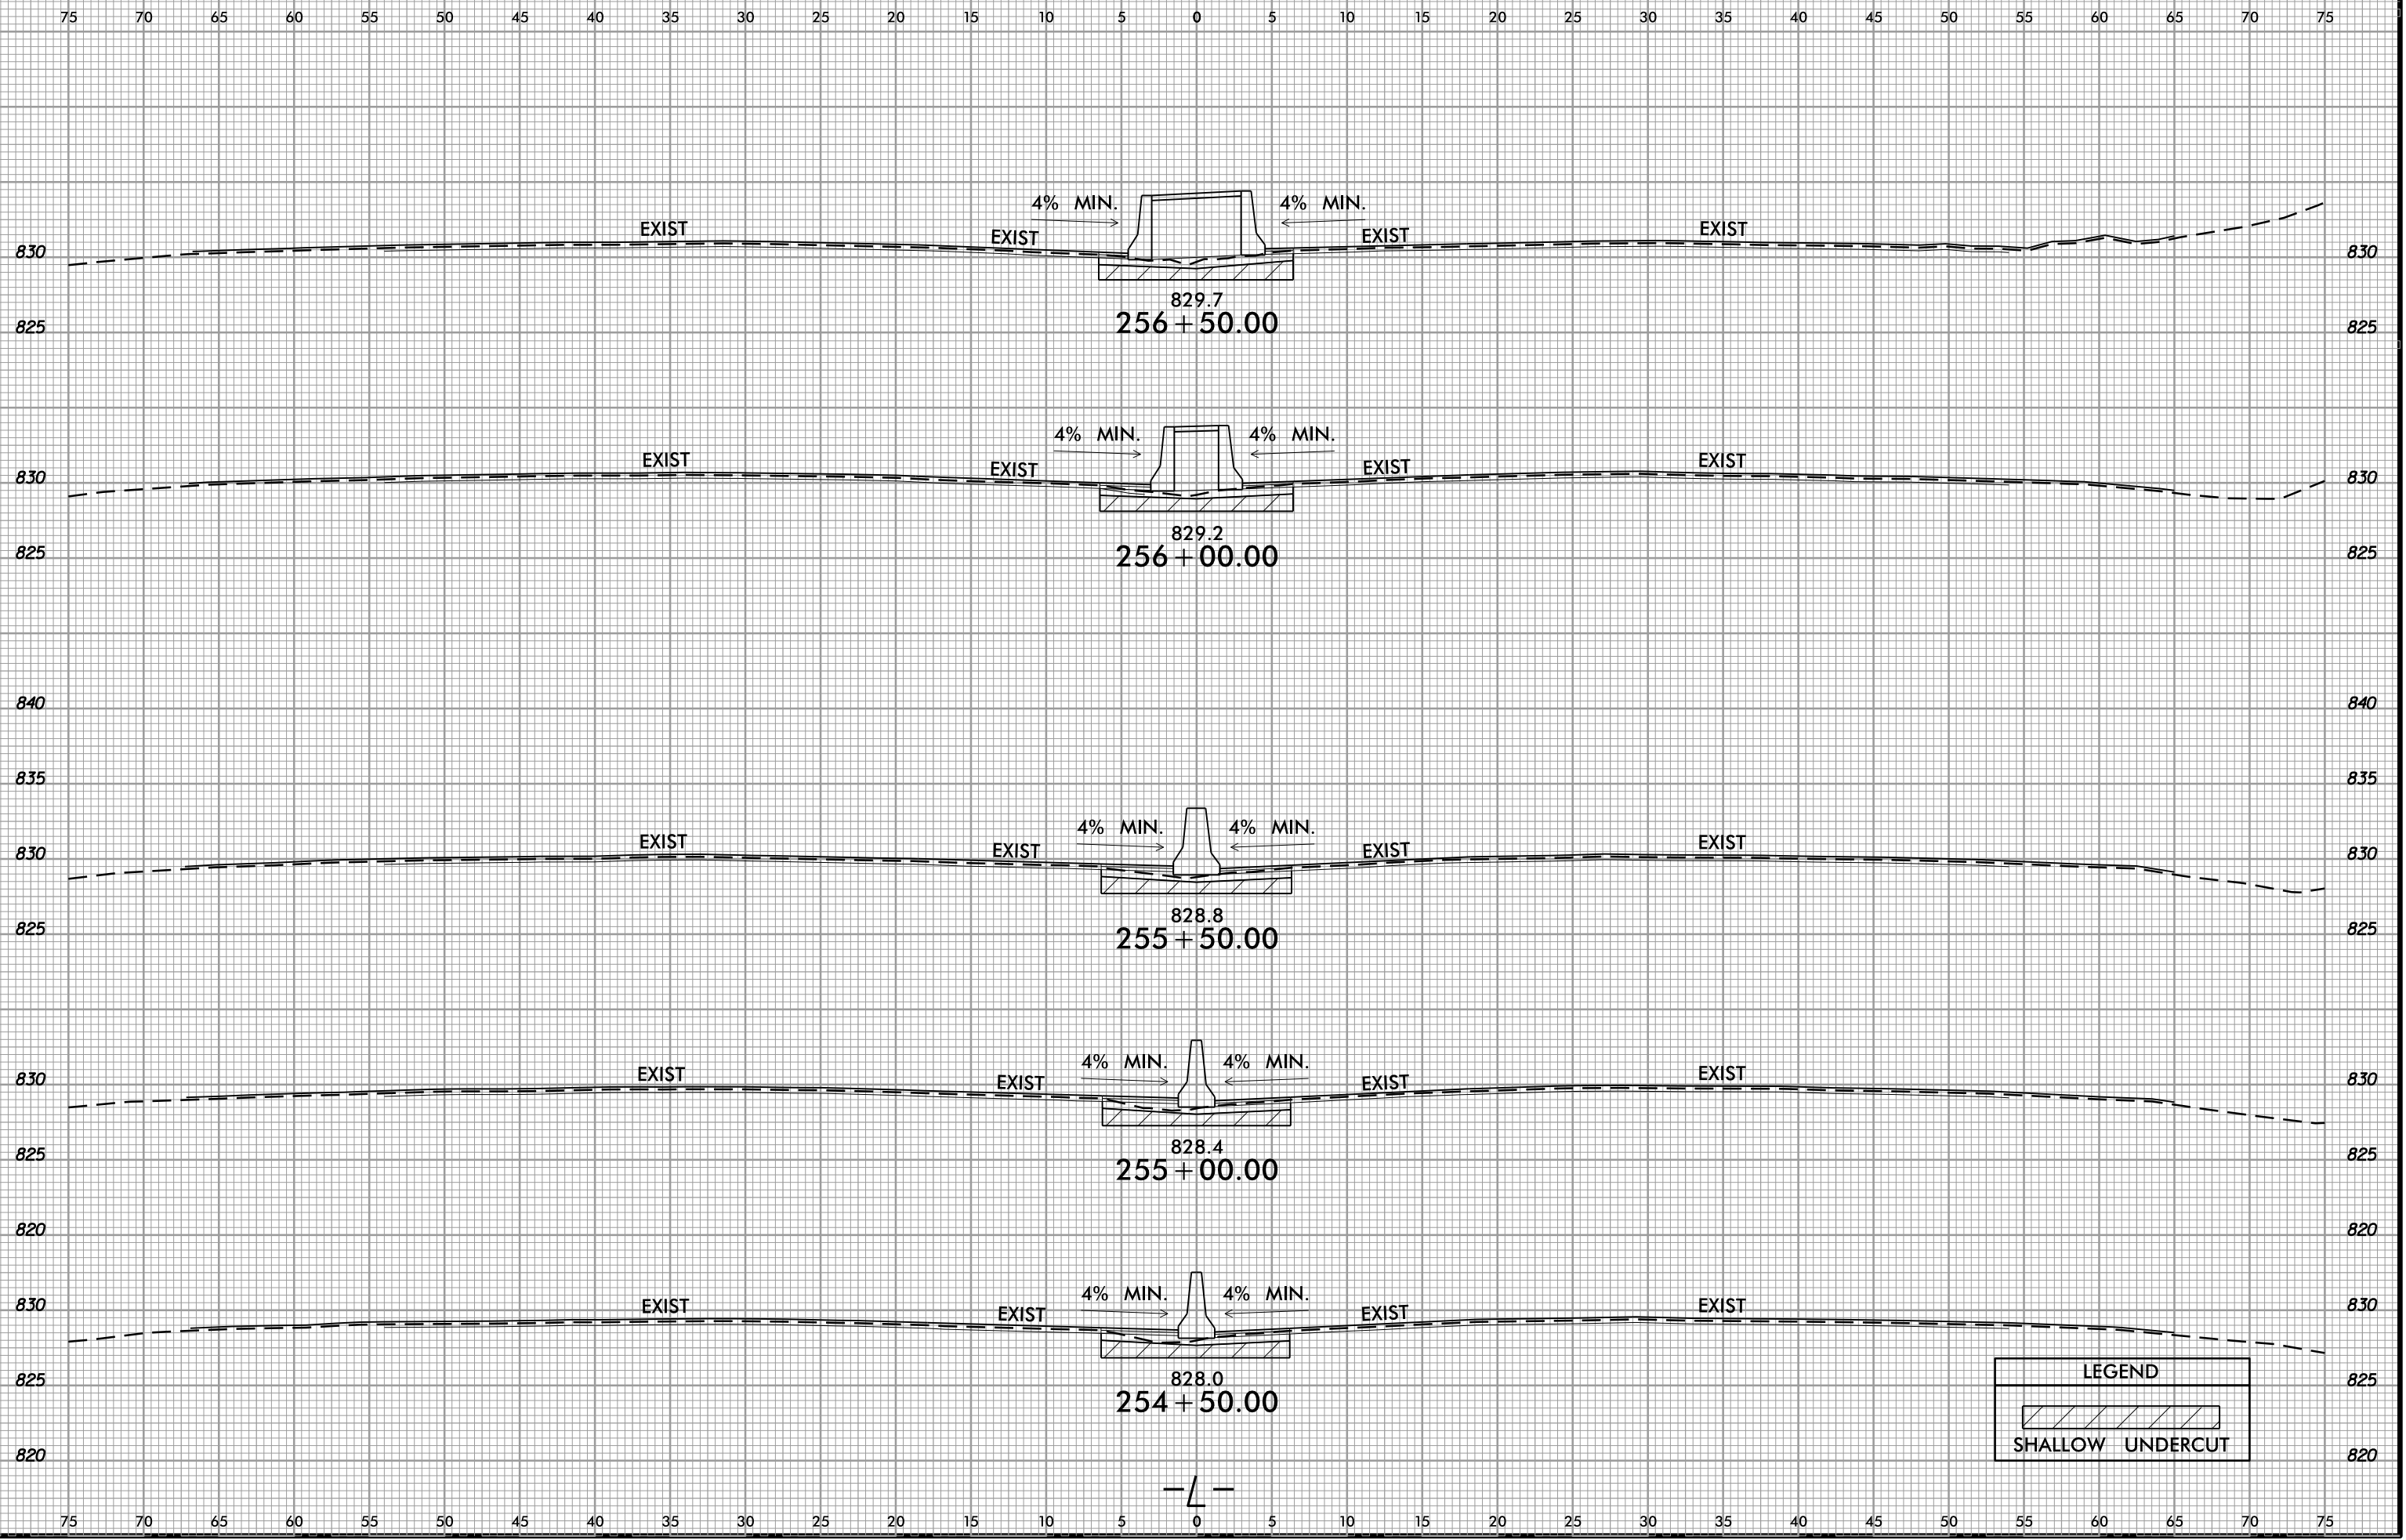

LEGEND

SHALLOW UNDERCUT

-L-