


RIGHT OF WAY CONTROL SHEET B-4833

PROJECT REFERENCE NO. B-4833	SHEET NO. 1E-1
Location and Surveys	

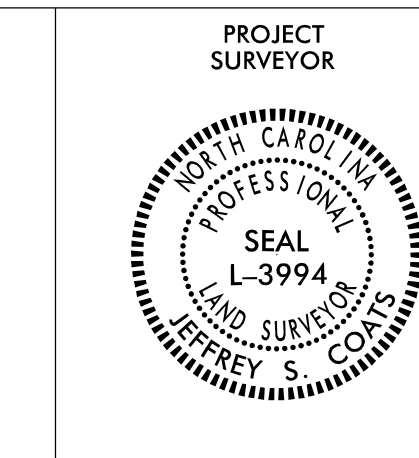

ROW MARKER REBAR AND CAP

ALIGN	STATION	OFFSET	NORTH	EAST
L	10+30.00	-30.00	646307.4527	2087746.2674
L	10+30.00	-40.00	646315.5572	2087740.4093
L	10+30.00	45.00	646246.6688	2087790.2028
L	10+30.00	30.00	646258.8256	2087781.4157
L	11+84.46	45.00	646337.1524	2087915.3852
L	11+84.46	-40.00	646406.0408	2087865.5917
L	12+50.00	-40.00	646444.5433	2087915.0875
L	13+00.00	45.00	646414.0200	2088008.9009
L	13+00.00	-55.00	646487.1810	2087940.7286
L	13+25.00	65.00	646417.8828	2088041.8566
L	14+25.00	65.00	646496.8504	2088113.9662
L	14+50.00	55.00	646523.8942	2088122.7310
L	14+77.12	55.00	646546.8475	2088139.9931
L	14+88.29	43.39	646563.1763	2088137.4511
L	15+34.11	41.21	646604.1030	2088162.4351
L	15+35.13	55.00	646597.5870	2088174.6344
L	17+50.00	-55.00	646838.1717	2088170.0577
L	18+19.16	55.00	646871.7929	2088295.4939
L	18+19.16	-60.00	646901.6283	2088184.4316
L	22+38.50	55.00	647276.7739	2088404.2866
L	22+38.50	-60.00	647306.6093	2088293.2243
L	23+55.95	30.00	647397.5203	2088409.6700
L	23+59.84	55.00	647395.3118	2088434.8793
L	23+70.00	-60.00	647432.7165	2088325.6594
L	23+70.00	-30.00	647425.5548	2088354.7920

PERMANENT EASEMENT MARKER REBAR AND CAP

ALIGN	STATION	OFFSET	NORTH	EAST
L	11+95.00	55.00	646335.6387	2087930.2535
L	11+95.00	45.00	646343.6763	2087924.3039
L	12+20.00	55.00	646351.6765	2087951.3215
L	12+20.00	45.00	646359.5512	2087945.1580
L	14+05.00	-55.00	646558.4614	2088009.0533
L	14+05.00	-60.00	646561.7122	2088005.2543
L	14+25.00	-77.50	646587.1466	2088003.7263
L	14+55.00	-75.00	646607.1774	2088022.7898
L	14+55.00	-55.00	646595.0099	2088038.6628
L	15+36.19	69.64	646590.6682	2088187.5876
L	15+50.00	55.00	646610.9289	2088182.9964
L	15+50.00	65.00	646605.6861	2088191.5119
L	15+95.00	55.00	646652.1034	2088206.9926
L	15+95.00	80.00	646640.0416	2088228.8904
L	16+20.00	80.00	646663.9962	2088241.6686
L	16+20.00	60.00	646673.1713	2088223.8973
L	16+60.00	55.00	646713.5159	2088238.0746
L	18+05.00	55.00	646857.3359	2088291.4920
L	18+15.00	75.00	646862.2618	2088313.6322
L	18+15.00	60.00	646866.2182	2088299.1634
L	18+40.00	75.00	646886.7275	2088320.2150
L	18+40.00	55.00	646891.9162	2088300.8998


I, JEFFREY S. COATS, a Professional Land Surveyor in the state of North Carolina hereby certify to the best of my knowledge and belief that the following work item(s) (R/W Staking) performed under my responsible charge meet NCDOT Survey Standards as directed in the NCDOT Location & Surveys guidelines and procedures.

I further certify that the right of way and permanent easement points shown herein and outlined in the tables shown hereon (localized coordinates, station/offset) have been checked and are accurate representations of the right of way and permanent easement points depicted on the corresponding highway plans. I also certify that the right of way and permanent easement points shown herein have been field monumented under my supervision from existing survey control provided by others; that the depicted property data shown herein were surveyed by others; and these monuments denote the right of way and easement boundaries at the time of staking which may be subject to change due to right of way revisions (See deeds for final determination).

Witness my original signature, registration number and seal this 27th day of June, 2018.

Professional Land Surveyor

L-3994
PLS #

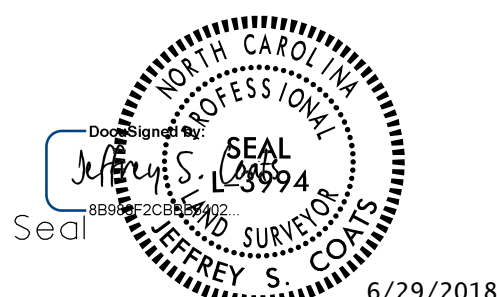

NOTES:

1. IF FURTHER INFORMATION REGARDING PROJECT CONTROL IS NEEDED, PLEASE CONTACT THE LOCATION AND SURVEYS UNIT.
2. PROJECT CONTROL WAS ESTABLISHED USING GNSS, THE GLOBAL NAVIGATION SATELLITE SYSTEM.