


TIP PROJECT: B-4833

STATE OF NORTH CAROLINA
DIVISION OF HIGHWAYS


RIGHT OF WAY, EASEMENTS
AND PROPERTY TIES

WAKE COUNTY

STATE	STATE PROJECT REFERENCE NO.	SHEET NO.	TOTAL SHEETS
N.C.	B-4833	RW-1	

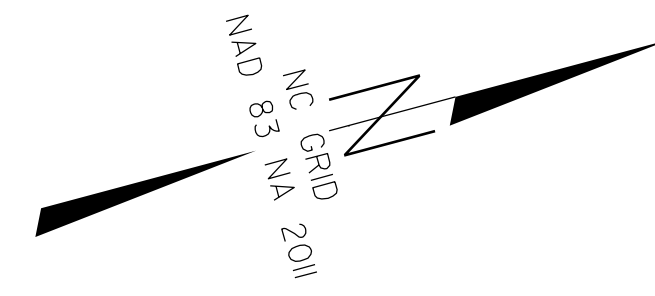

LOCATION: BRIDGE NO. 376 OVER LITTLE BLACK CREEK ON SR 2761
TYPE OF WORK: GRADING, DRAINAGE, PAVING, AND STRUCTURE

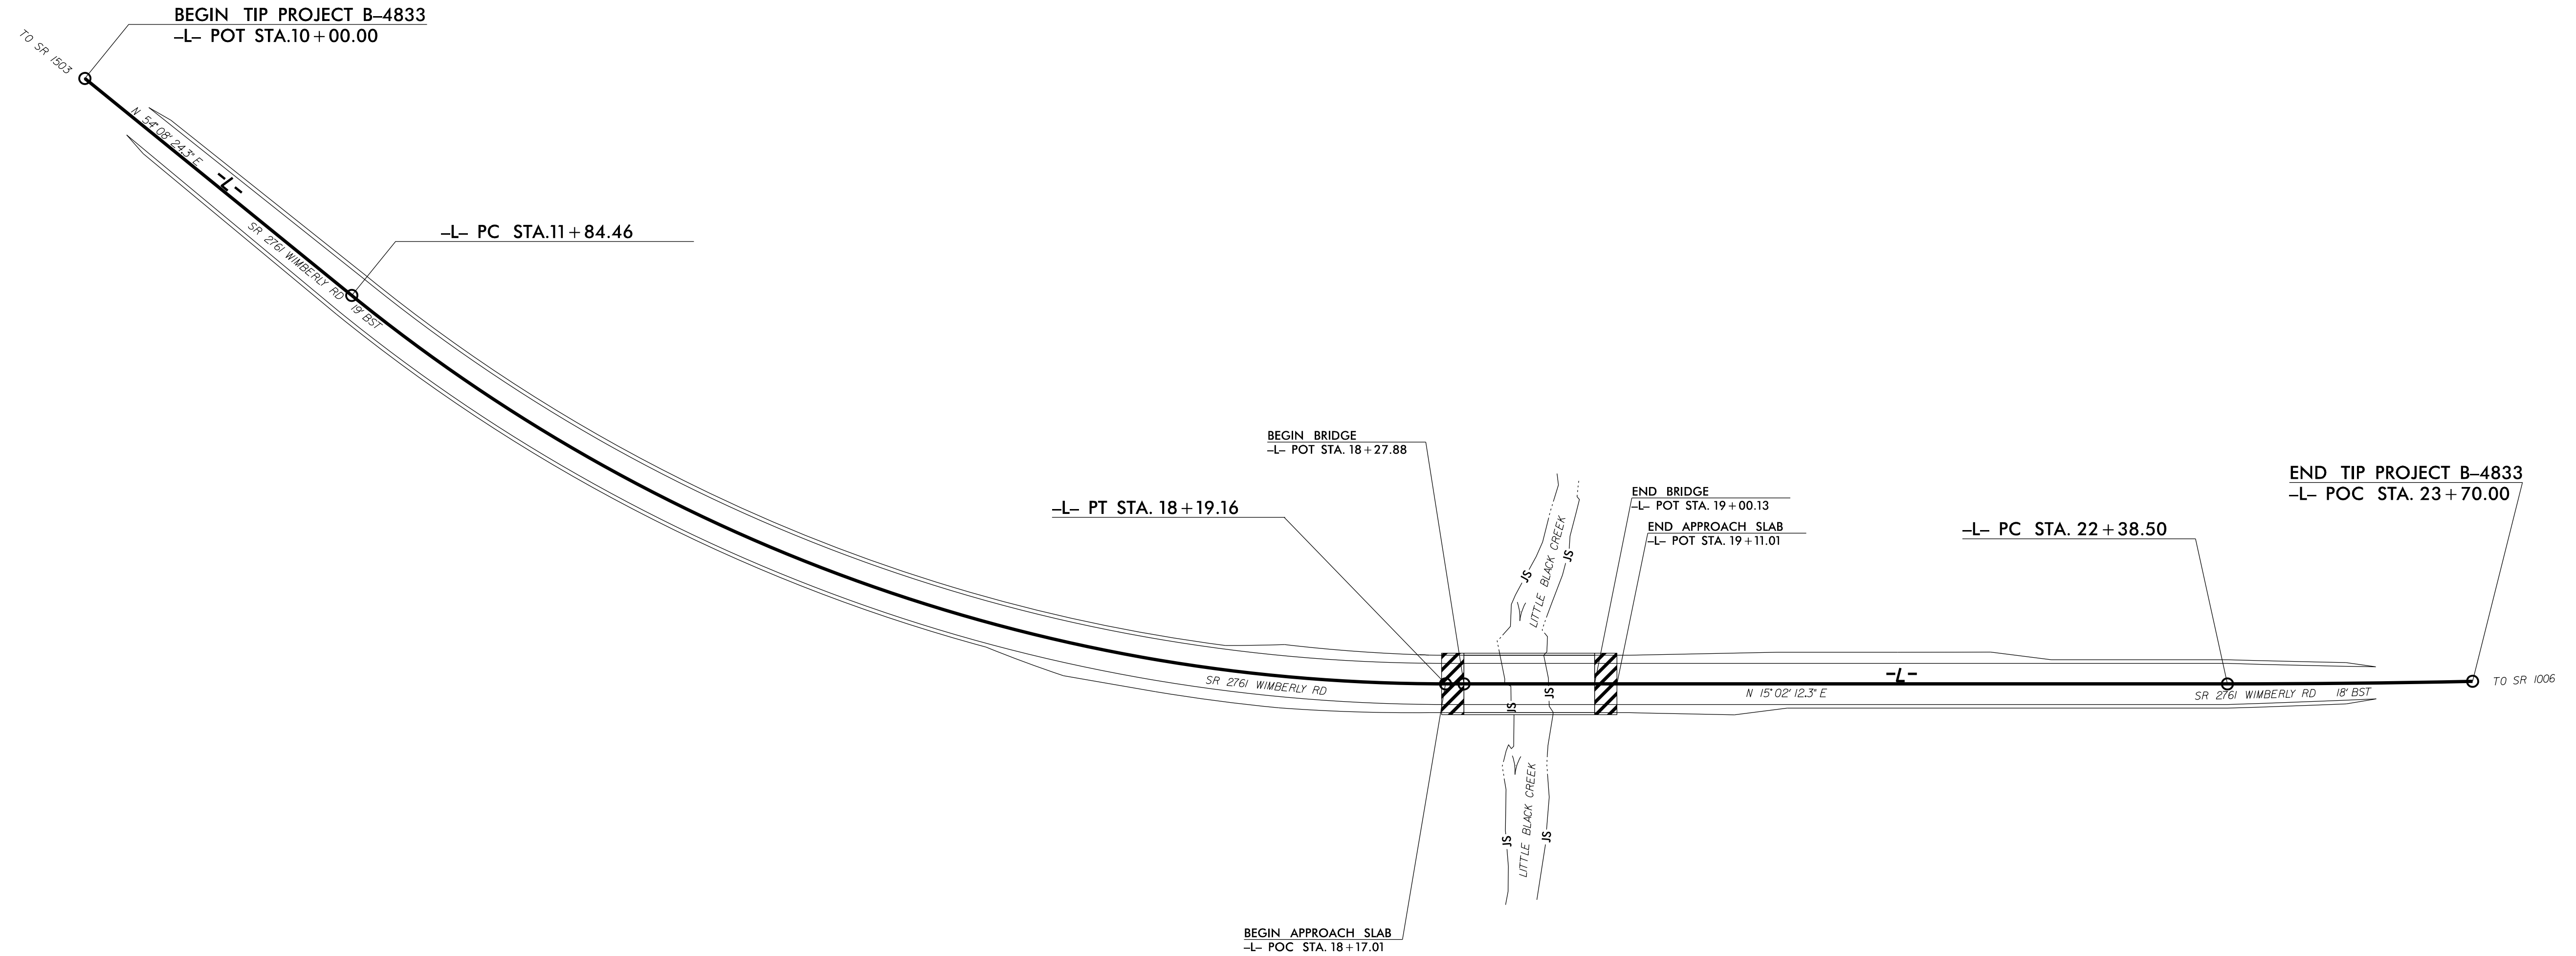

PROJECT LENGTH

LENGTH ROADWAY PROJECT B-4833 = 0.245 MILES
LENGTH STRUCTURE PROJECT B-4833 = 0.014 MILES
TOTAL LENGTH PROJECT B-4833 = 0.259 MILES

NCDOT CONTACT: LISA GILCHRIST, E.I.
DIVISION 5 - BRIDGE PROGRAM MANAGER
PH: 919-733-4699

Prepared In the Office of:
DIVISION OF HIGHWAYS
1000 Birch Ridge Dr., Raleigh NC, 27610

2018 STANDARD SPECIFICATIONS

RIGHT OF WAY DATE:
NOVEMBER 15, 2017

LETTING DATE:
SEPTEMBER 26, 2018

PROFESSIONAL LAND SURVEYOR

DocuSigned by:
Jeffrey S. Coats
80988F2C8B85402

SIGNATURE:



6/29/2018

