
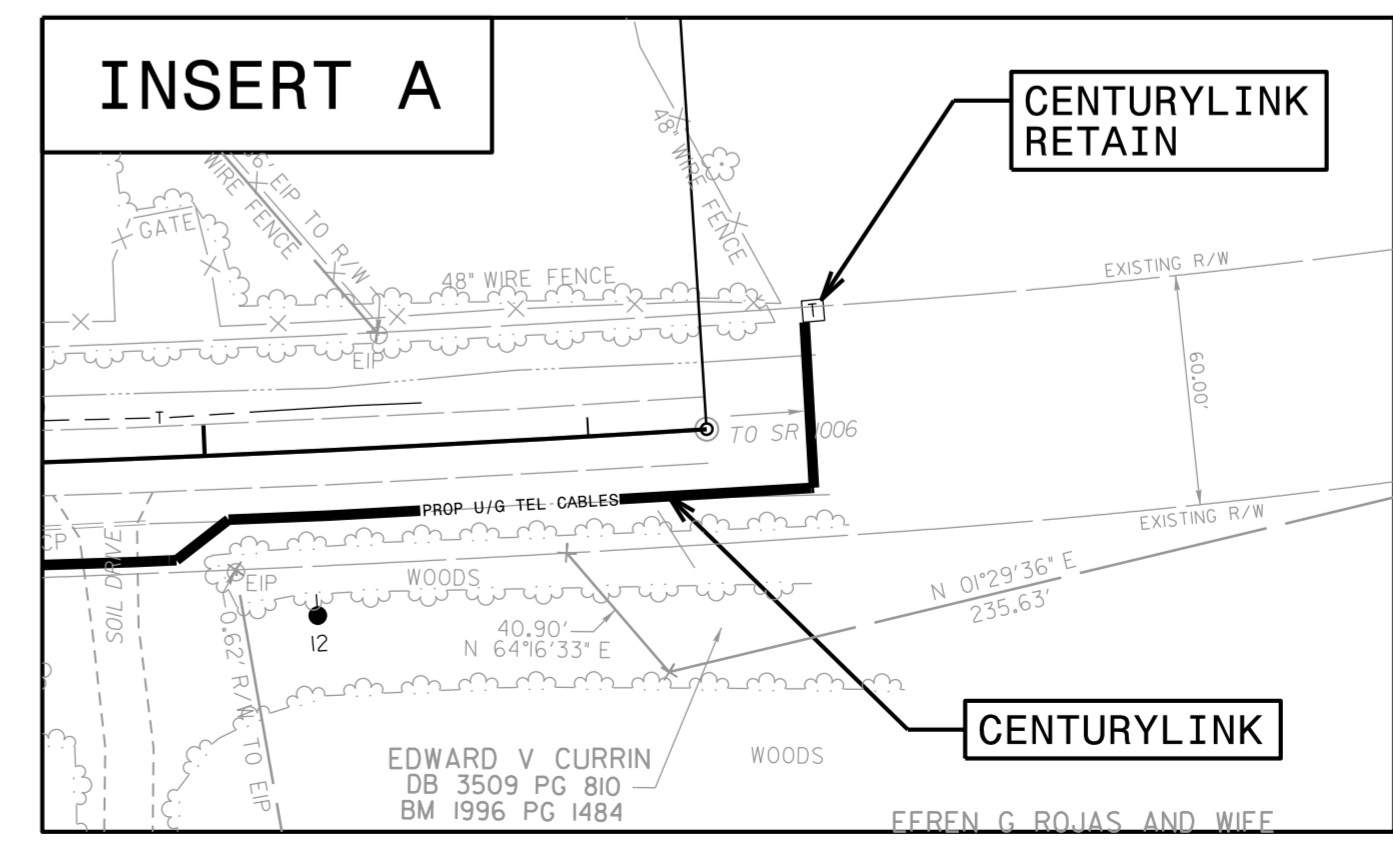
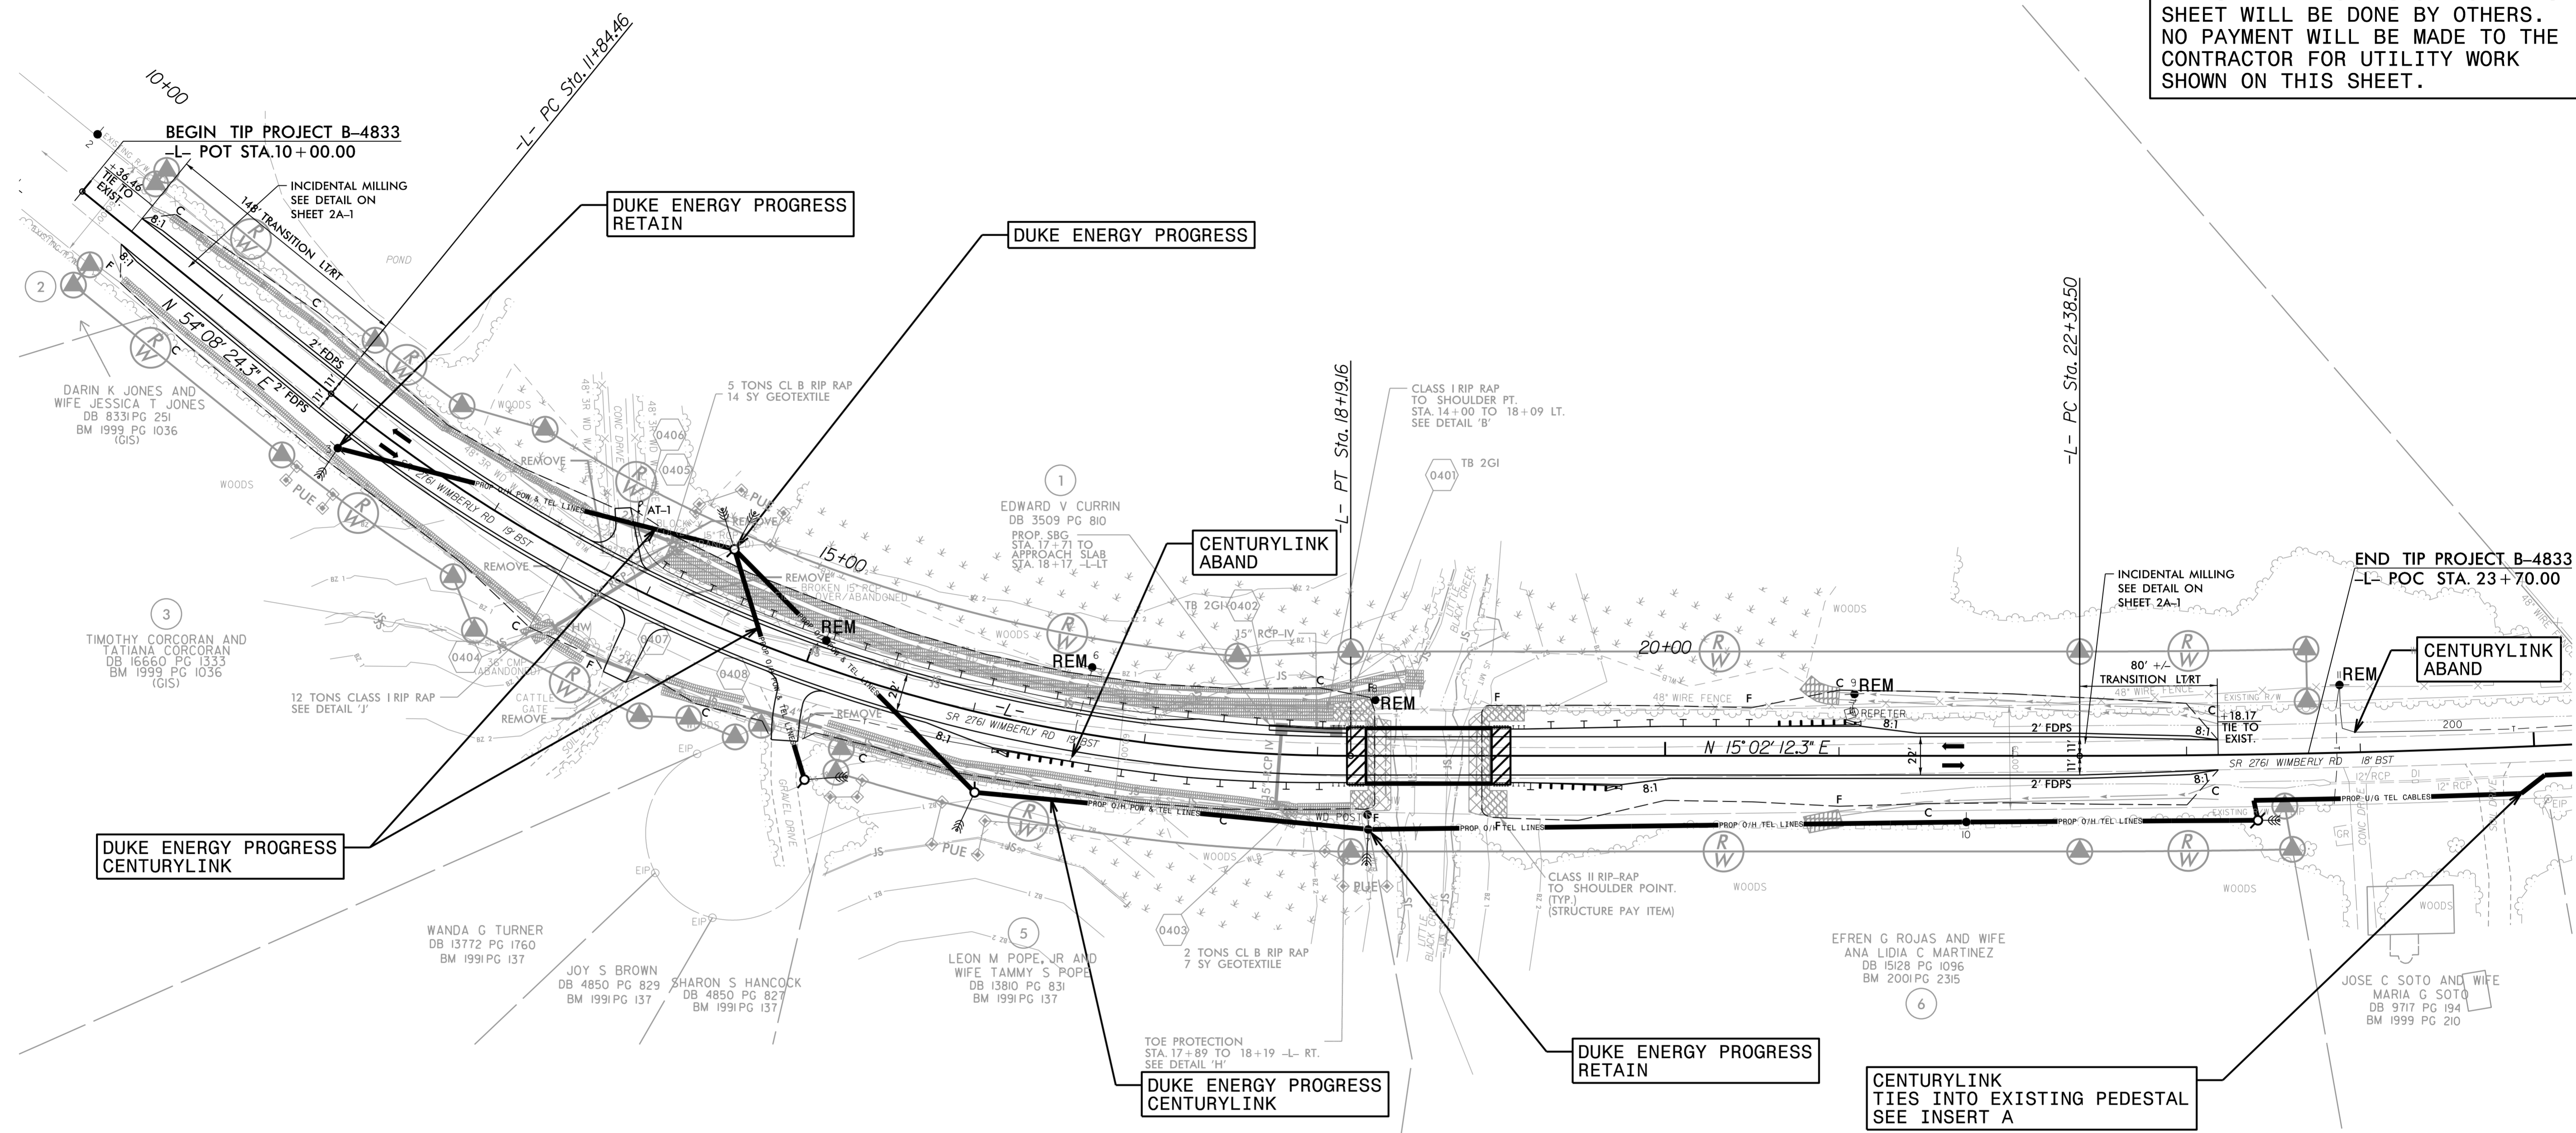


PROJECT REFERENCE NO.		SHEET NO.
B-4833		UO-2
STATE PROJ. NO.	F. A. PROJ. NO.	DESCRIPTION
38603.1.FD1	BRZ-2761 (1)	PE, UTIL.
17BP.5.R.96	N/A	UTIL., CONST.

UTILITIES BY OTHERS

NOTE:
ALL UTILITY WORK SHOWN ON THIS SHEET WILL BE DONE BY OTHERS. NO PAYMENT WILL BE MADE TO THE CONTRACTOR FOR UTILITY WORK SHOWN ON THIS SHEET.

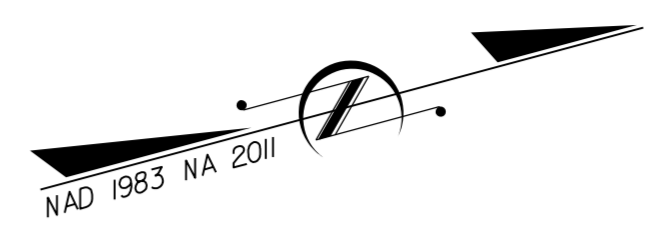

8/26/2018
 P:\Projects\Engineering\UBD\Proje\B4833\ut_rdy4_L002.psh.dgn
 5/14/199

3220 GLEN ROYAL RD. RALEIGH, NC 27617
 TELE 919.788.0224 FAX 919.788.0232
 NC LICENSE #P0189