



6/23/16

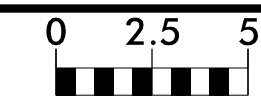

PROJECT REFERENCE NO.		SHEET NO.
B-4833		X-8
STATE PROJ. NO.	F. A. PROJ. NO.	DESCRIPTION
38603.1.FD1	BRZ-2761 (1)	PE, UTIL.
17BP.5.R.96	N/A	R/W, CONST.

RAMEY KEMP ASSOCIATES, INC.
 Transportation Engineers
 5808 Faringdon Place, Suite 100
 Raleigh, North Carolina 27609
 Phone: 919-872-5115
 www.rameykemp.com
 NC License No. C-0910

END TIP PROJECT B-4833
-L- STA 23+70.00

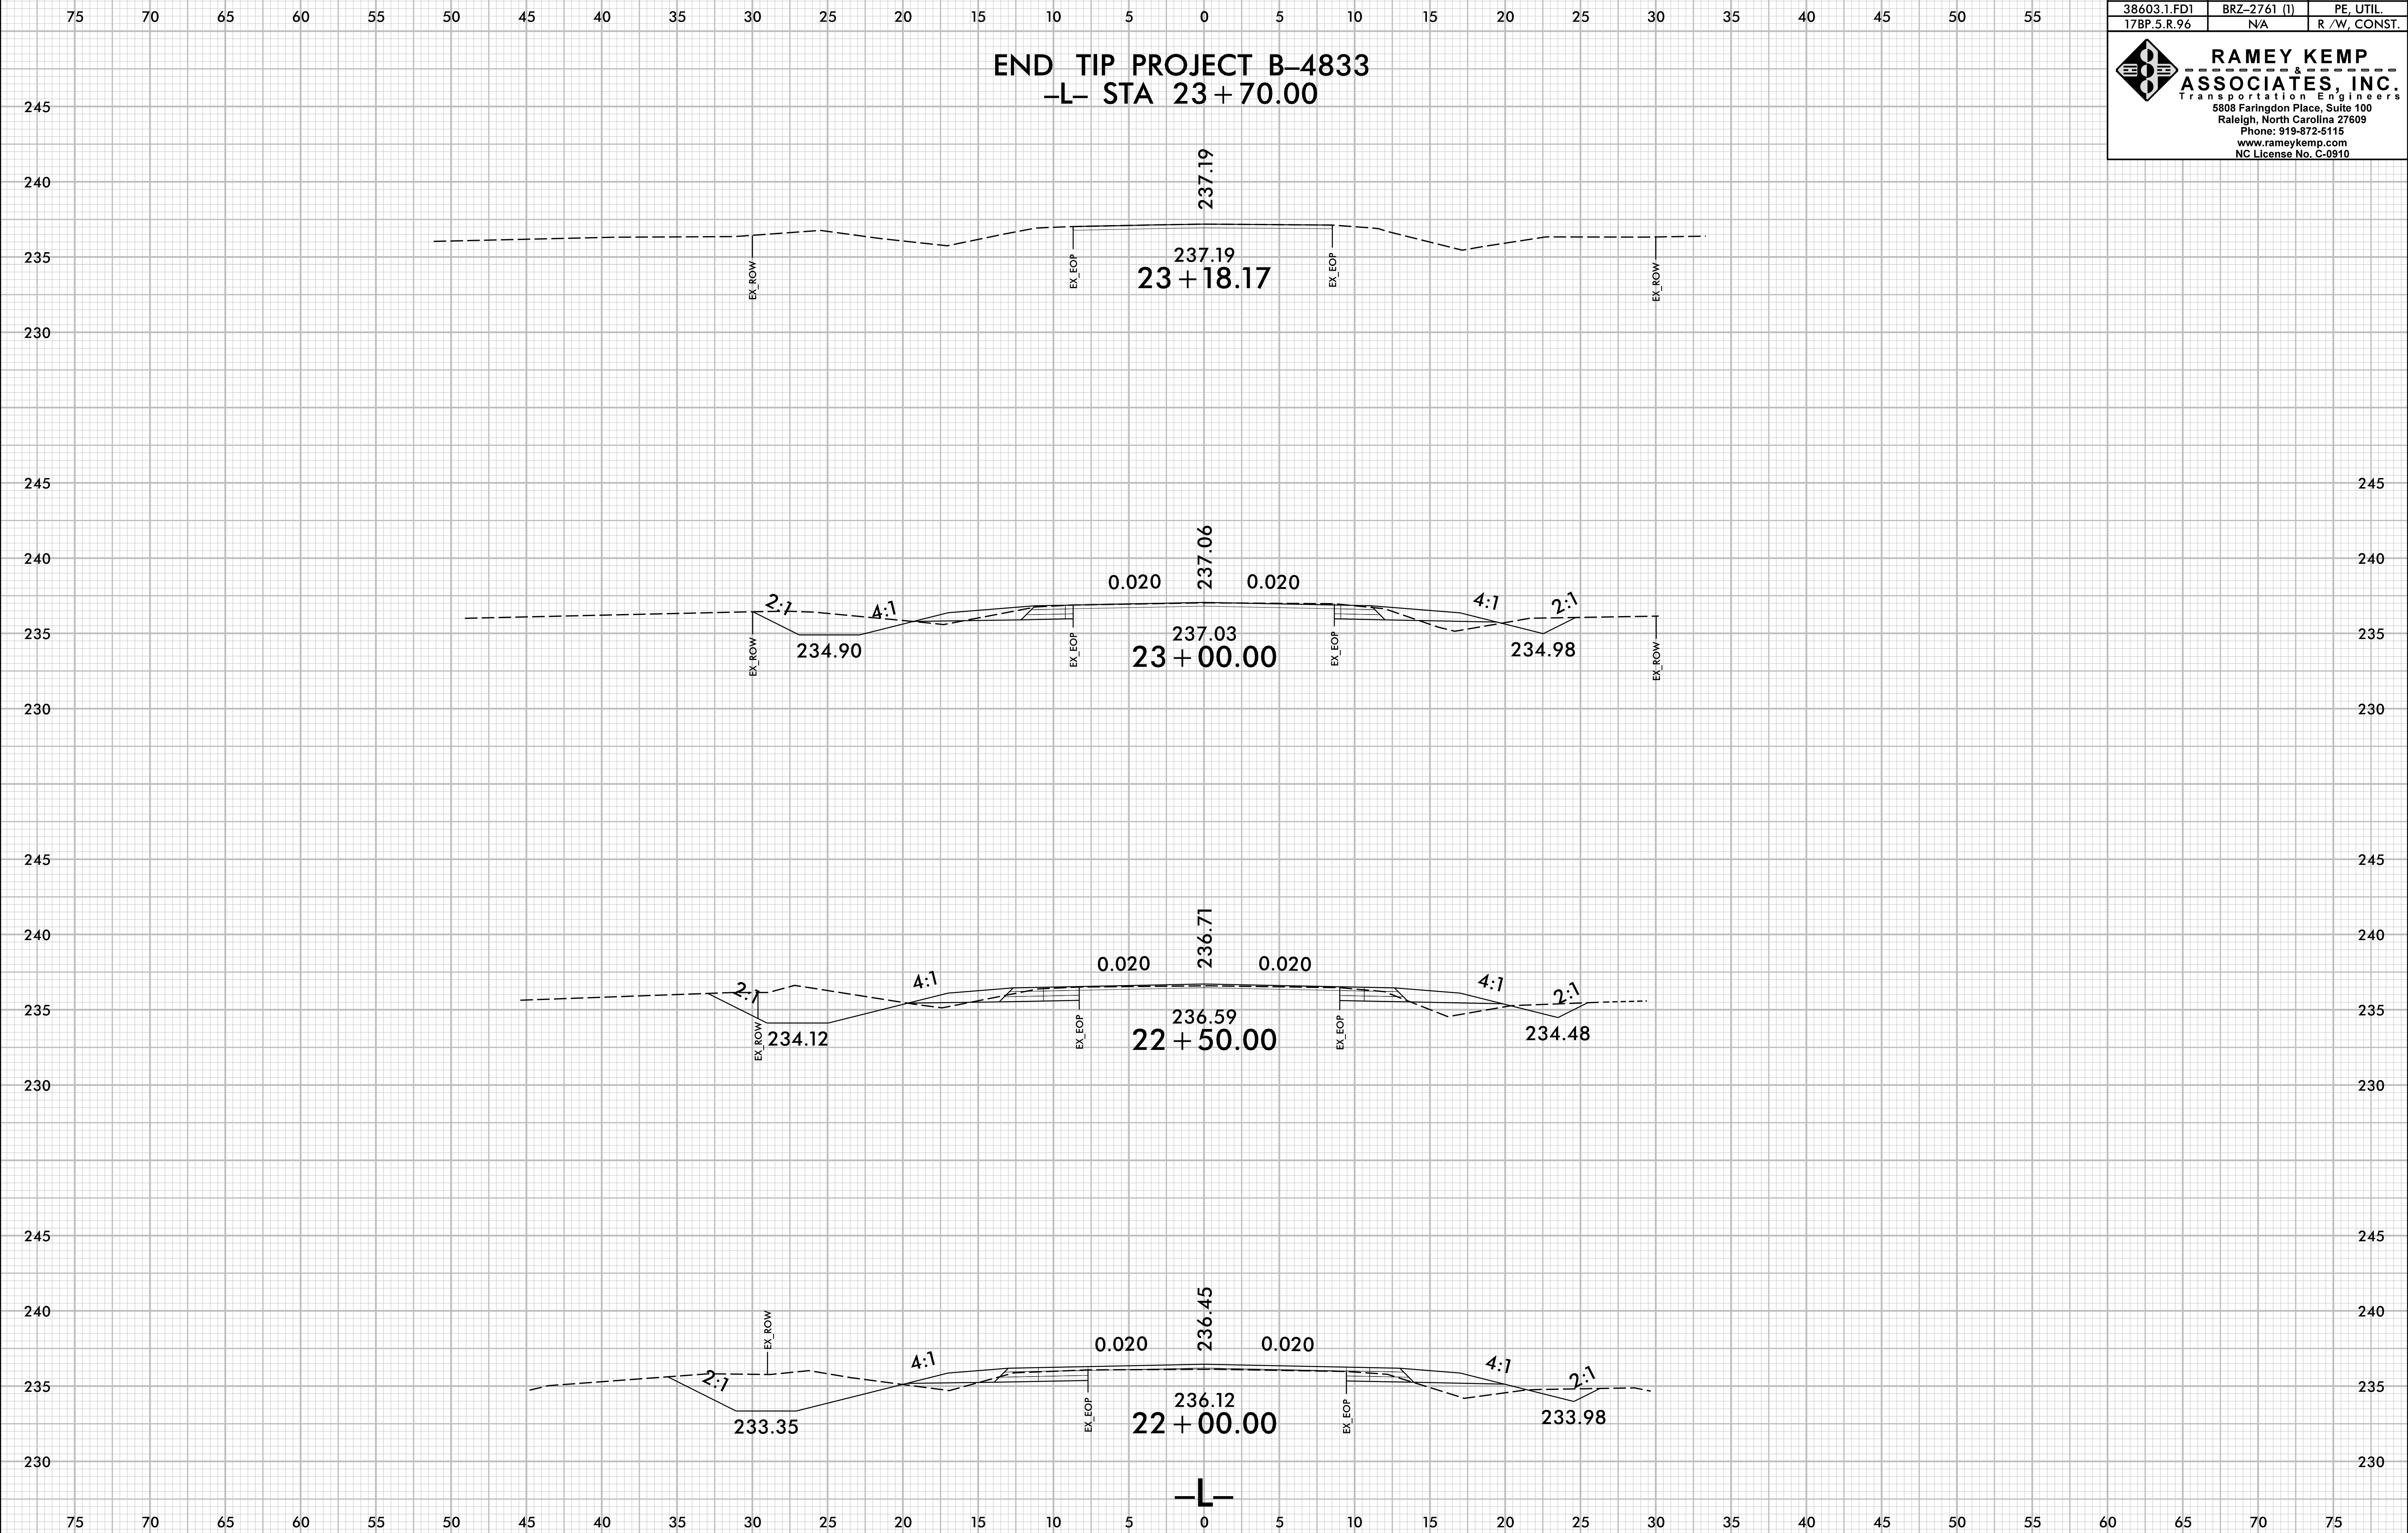

6/29/2018
 I:\Roadway\XSC\B4833_Rdy_xpl.dgn
 User: ssal100e