

**This electronic collection of documents is provided
for the convenience of the user
and is Not a Certified Document –**

**The documents contained herein were originally issued
and sealed by the individuals whose names and license
numbers appear on each page, on the dates appearing
with their signature on that page.**

**This file or an individual page
shall not be considered a certified document.**




STATE	STATE PROJECT REFERENCE NO.	SHEET NO.
N.C.	B-4833	UO-1
STATE PROJ. NO.	F.A. PROJ. NO.	DESCRIPTION
38603.1.FD1	BRZ-2761 (1)	PE, UTIL.
17BP.5.R.96	N/A	UTIL., CONST.

NOTE:
 ALL UTILITY WORK SHOWN ON THIS SHEET IS DONE BY OTHERS.
 NO PAYMENT WILL BE MADE TO THE CONTRACTOR FOR UTILITY WORK SHOWN ON THIS SHEET.

STATE OF NORTH CAROLINA
 DIVISION OF HIGHWAYS


**UTILITIES BY OTHERS PLANS
 WAKE COUNTY**

**LOCATION: BRIDGE NO. 376 OVER LITTLE BLACK CREEK
 ON SR 2761 (WIMBERLY ROAD)**
**TYPE OF WORK: POWER DISTRIBUTION AND
 TELEPHONE RELOCATION**

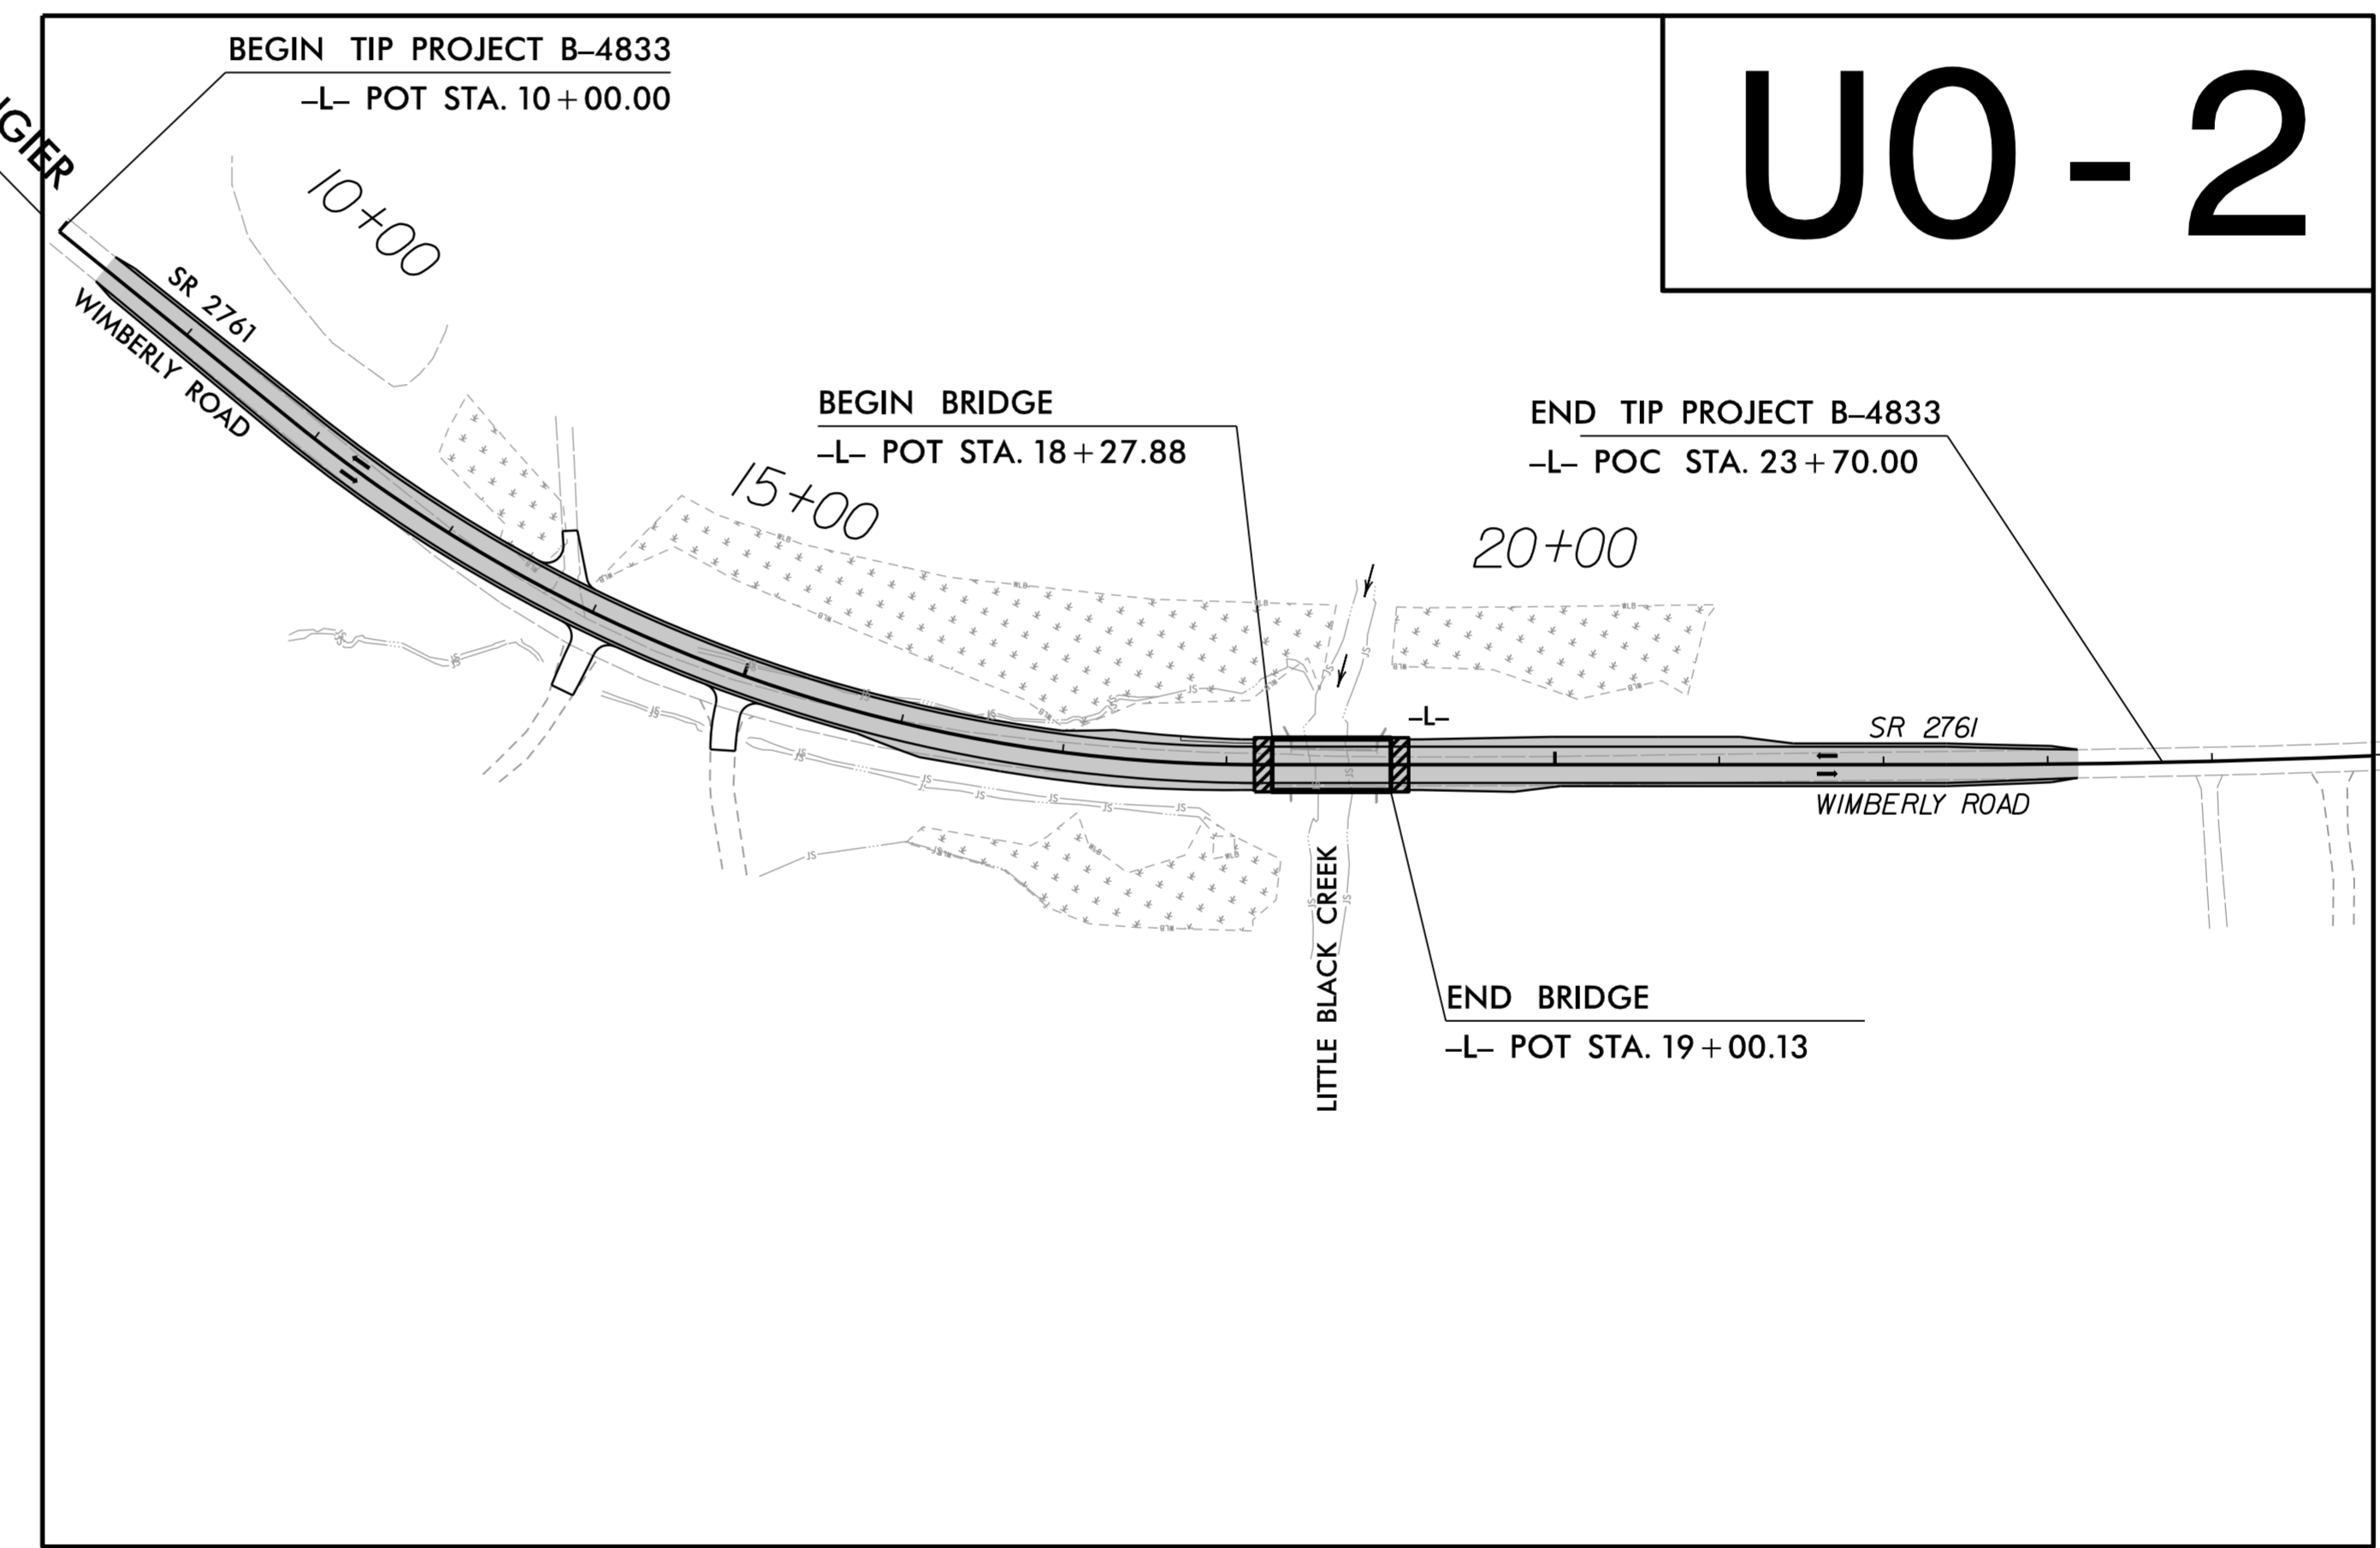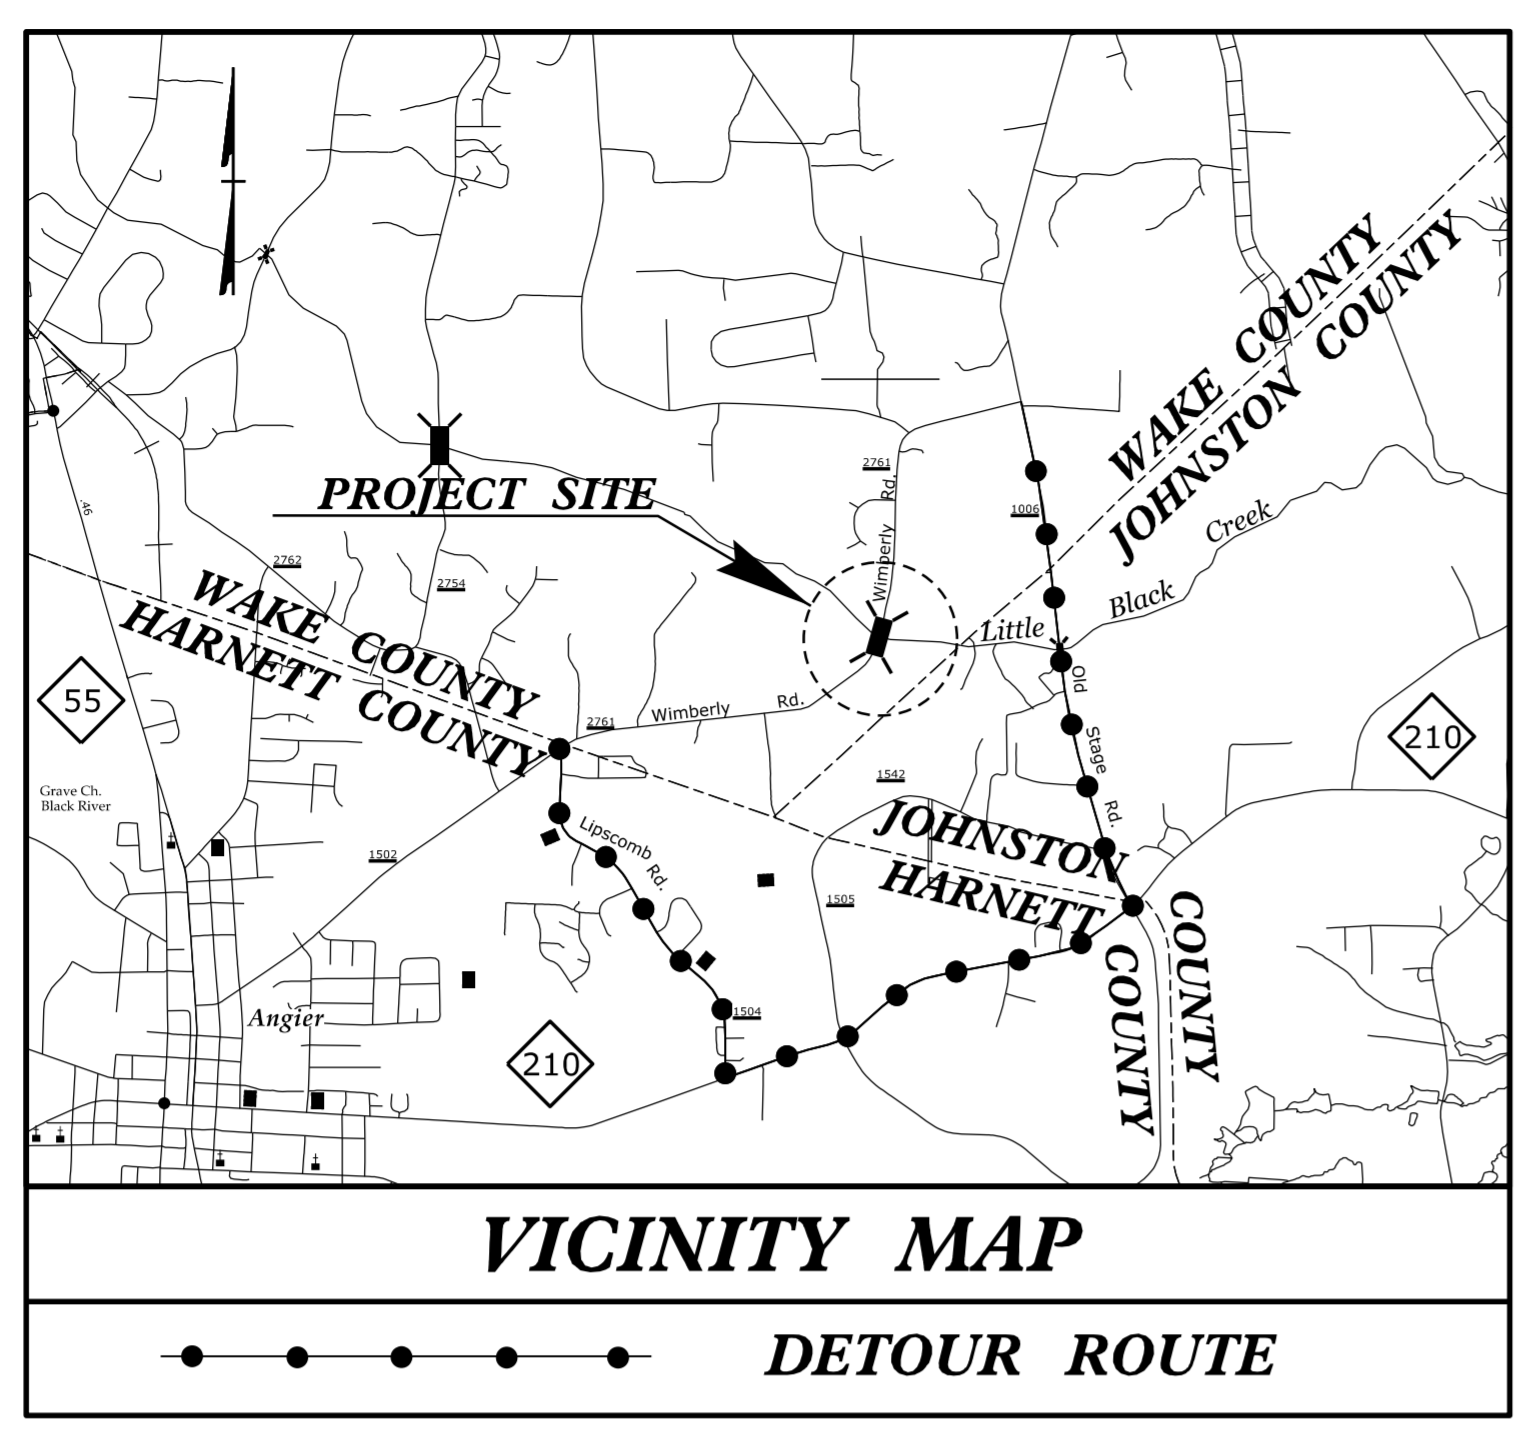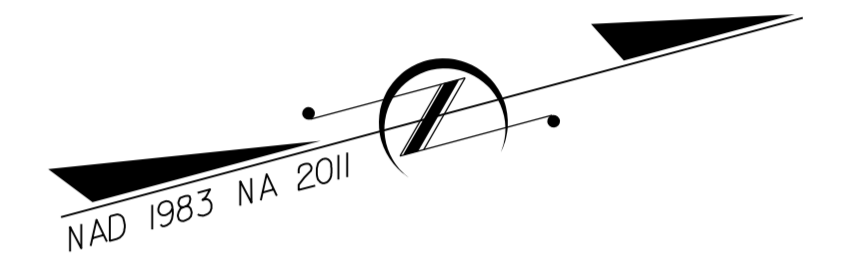

UO-2

TIP PROJECT: B-4833

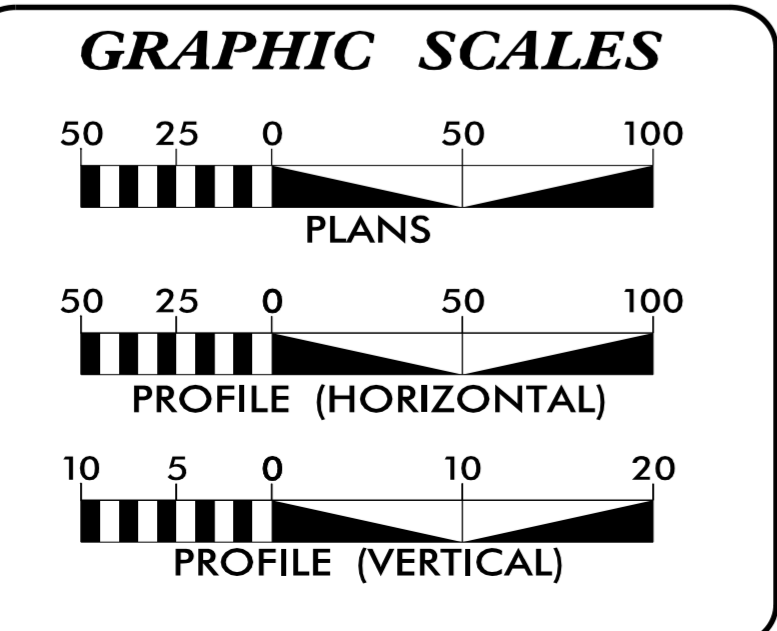

INDEX OF SHEETS

SHEET NO.:	DESCRIPTION:
UO-1	TITLE SHEET
UO-2	UBO PLAN SHEET

UTILITY OWNERS WITH CONFLICTS

(A) POWER DISTRIBUTION - DUKE ENERGY PROGRESS
 (B) TELEPHONE - CENTURYLINK

PREPARED IN THE OFFICE OF:
CH ENGINEERING
 3220 GLEN ROYAL RD. RALEIGH, NC 27617
 TELE 919.788.0224 FAX 919.788.0232
 NC LICENSE #P-0189

UTILITIES PROJECT ENGINEER
 Mary Jo Lee, P.E.




**DIVISION OF HIGHWAYS
 DIVISION 5**
 2612 N. DUKE STREET
 DURHAM, 27704

LISA B. GILCHRIST DIVISION CONTACT #1
 XXXX DIVISION CONTACT #2
 XXXX DIVISION CONTACT #3
 XXXX DIVISION CONTACT #4

PROJECT REFERENCE NO.		SHEET NO.
B-4833		UO-2
STATE PROJ. NO.	F. A. PROJ. NO.	DESCRIPTION
38603.1.FD1	BRZ-2761 (1)	PE, UTIL.
17BP.5.R.96	N/A	UTIL., CONST.

UTILITIES BY OTHERS

NOTE:
ALL UTILITY WORK SHOWN ON THIS SHEET WILL BE DONE BY OTHERS. NO PAYMENT WILL BE MADE TO THE CONTRACTOR FOR UTILITY WORK SHOWN ON THIS SHEET.

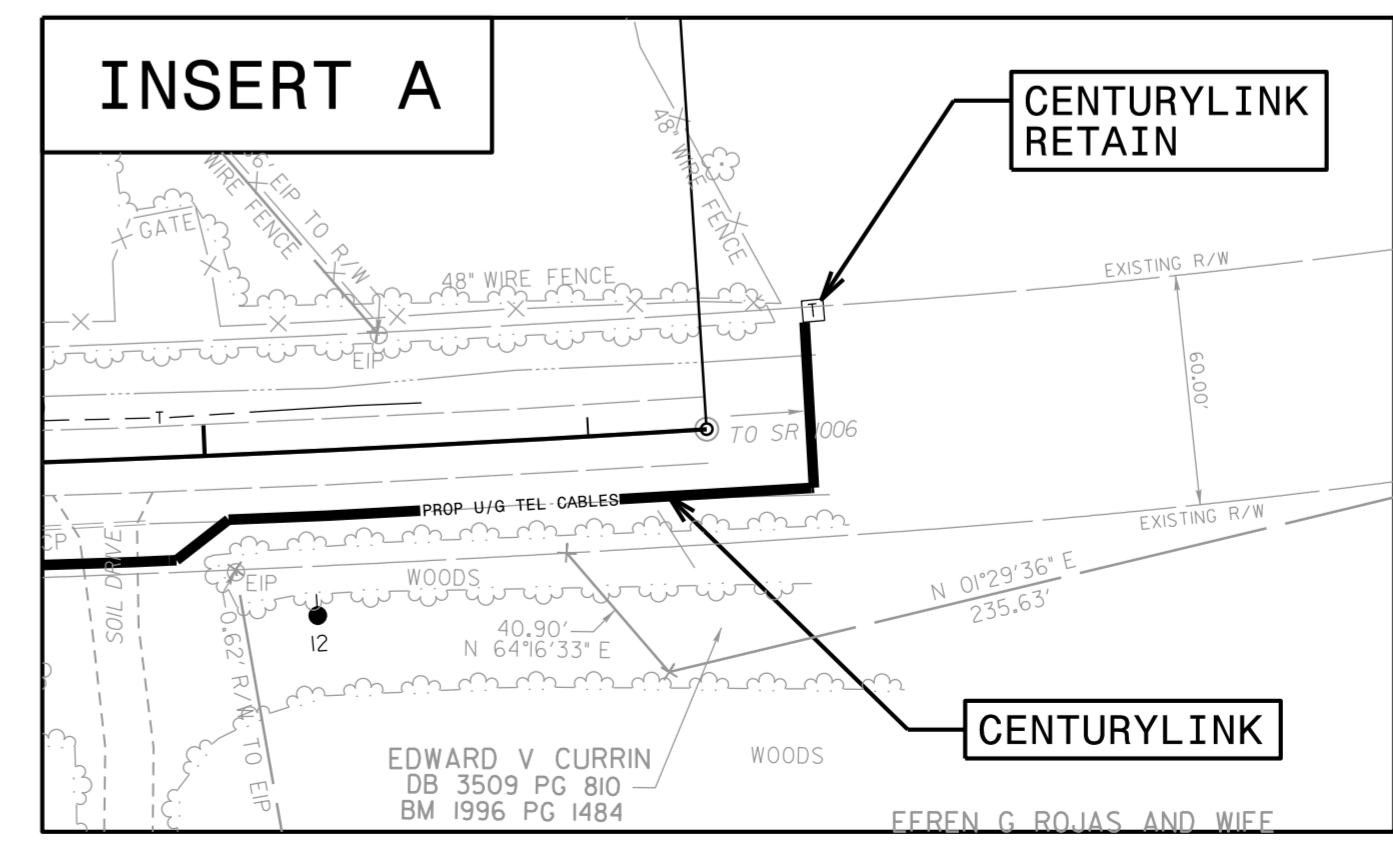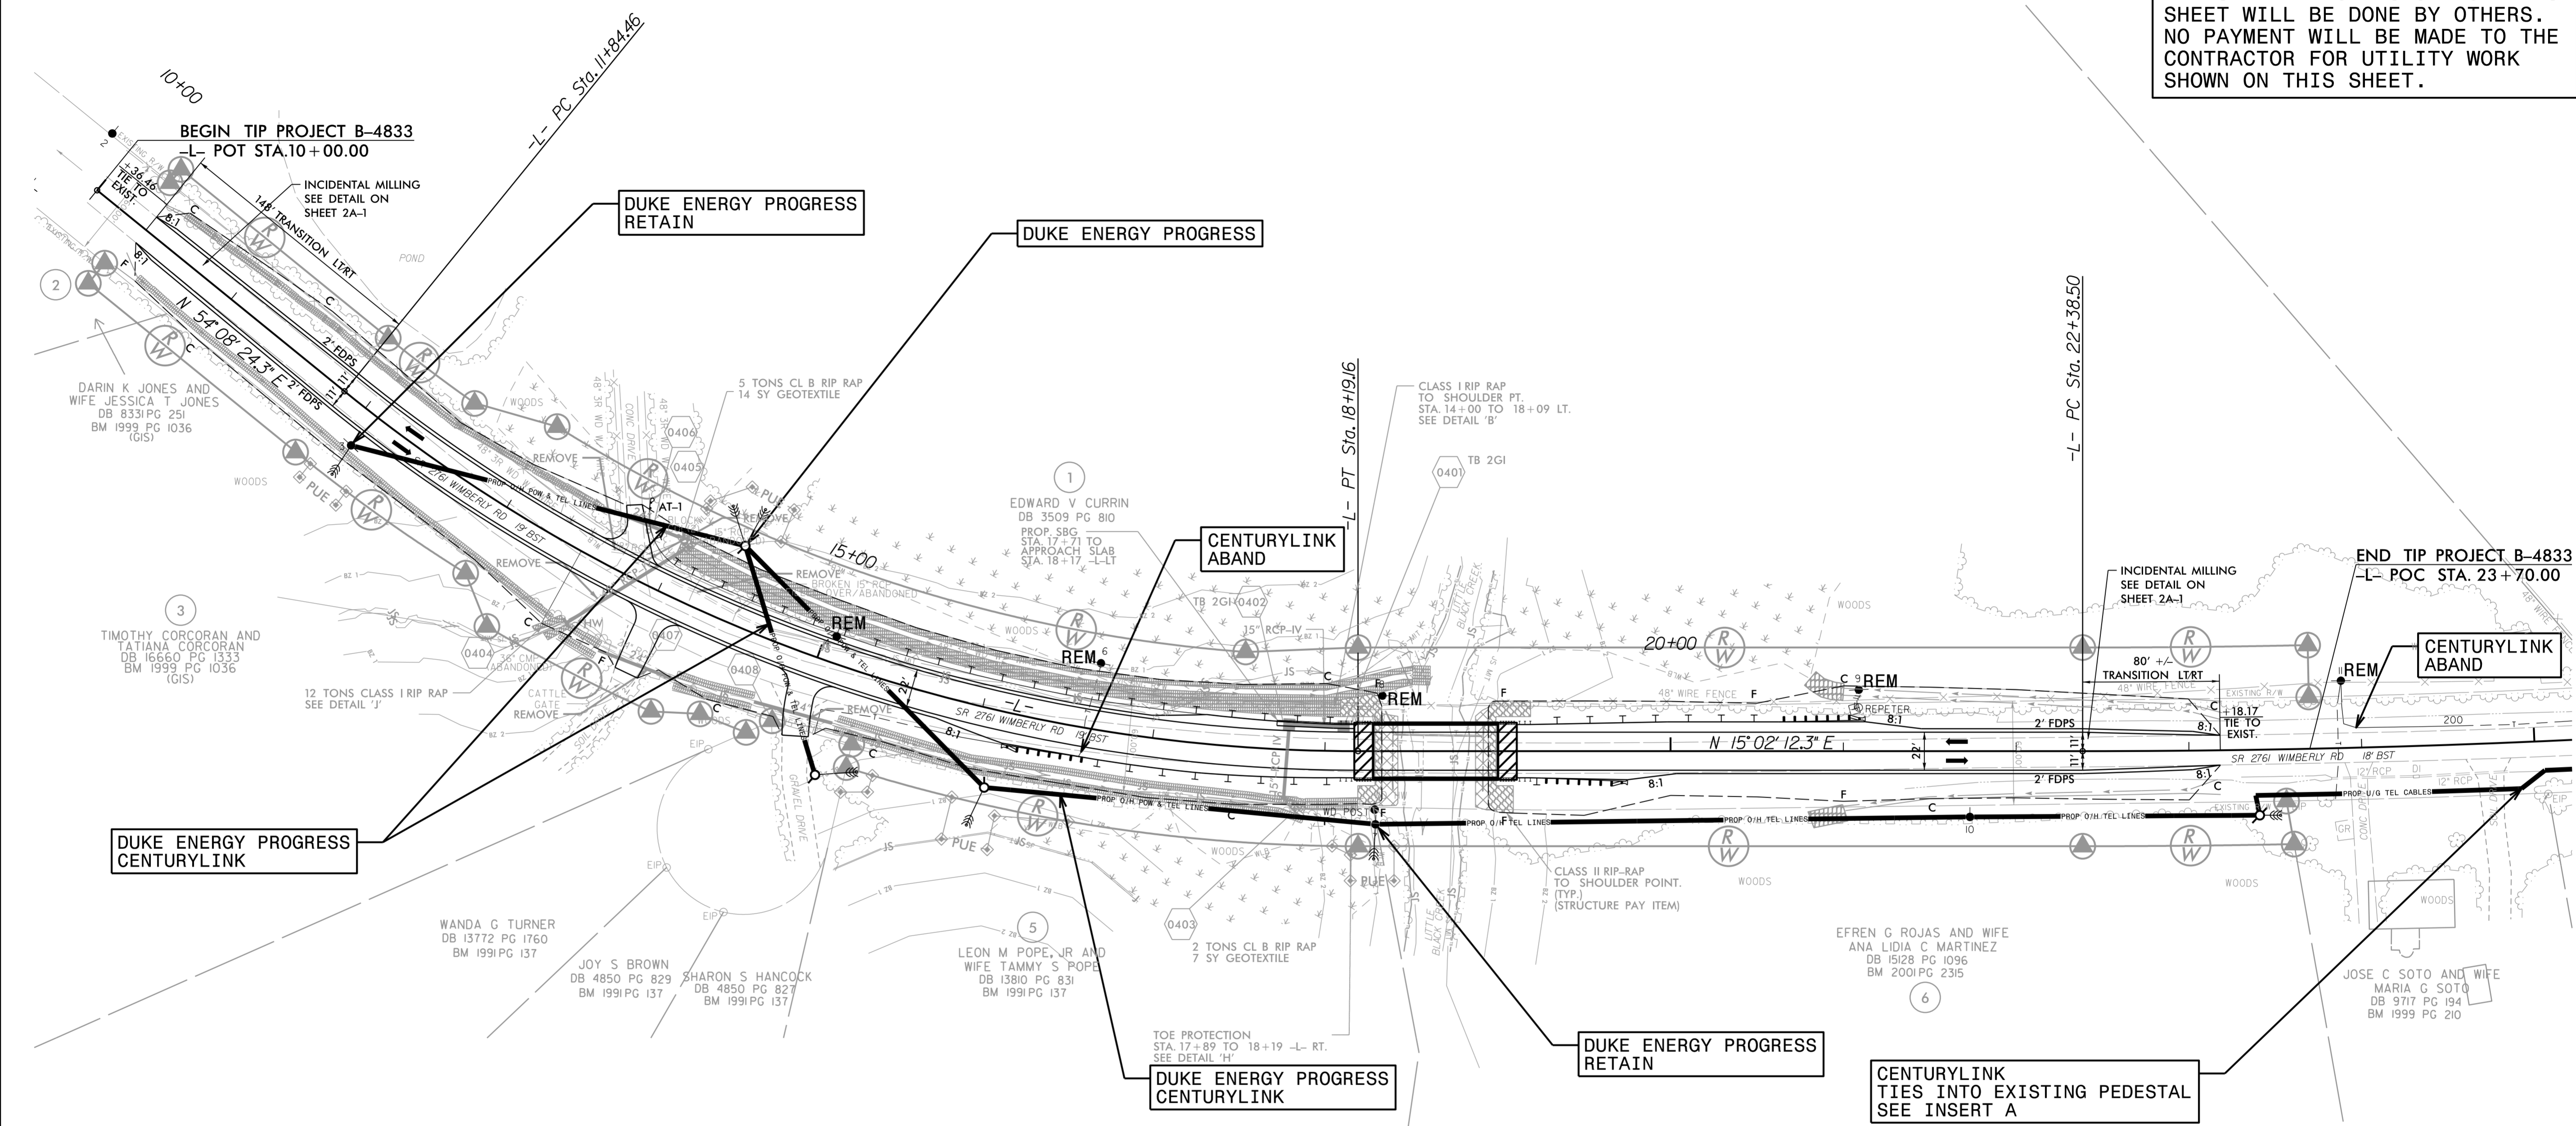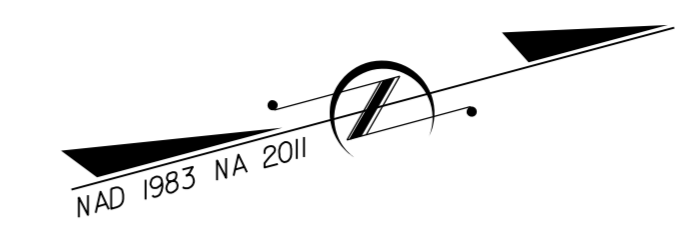

3220 GLEN ROYAL RD. RALEIGH, NC 27617
 TELE 919.788.0224 FAX 919.788.0232
 NC LICENSE #P0189

8/26/2018
 C:\Users\james\Engineering\UBD\Projs\B4833\ut_rdy4_L002.psh.dgn
 5/14/19