

**This electronic collection of documents is provided
for the convenience of the user
and is Not a Certified Document –**

**The documents contained herein were originally issued
and sealed by the individuals whose names and license
numbers appear on each page, on the dates appearing
with their signature on that page.**

**This file or an individual page
shall not be considered a certified document.**

CROSS SECTION INDEX

X-1 CROSS SECTION INDEX
X-1A CROSS SECTION SUMMARY
X-2 THRU X-22 -L DET-
X-23 THRU X-45 -L-
X-46 THRU X-47 -DWY1-

Earthwork quantities are calculated by the Roadway Design Unit. These earthwork quantities are based in part on subsurface data provided by the Geotechnical Engineering Unit.


5/28/99
-SYSTEM- \VSC\B5388_Rdy-X1.dgn

6/23/16



PROJ. REFERENCE NO.
B-5388

SHEET NO.
X-2

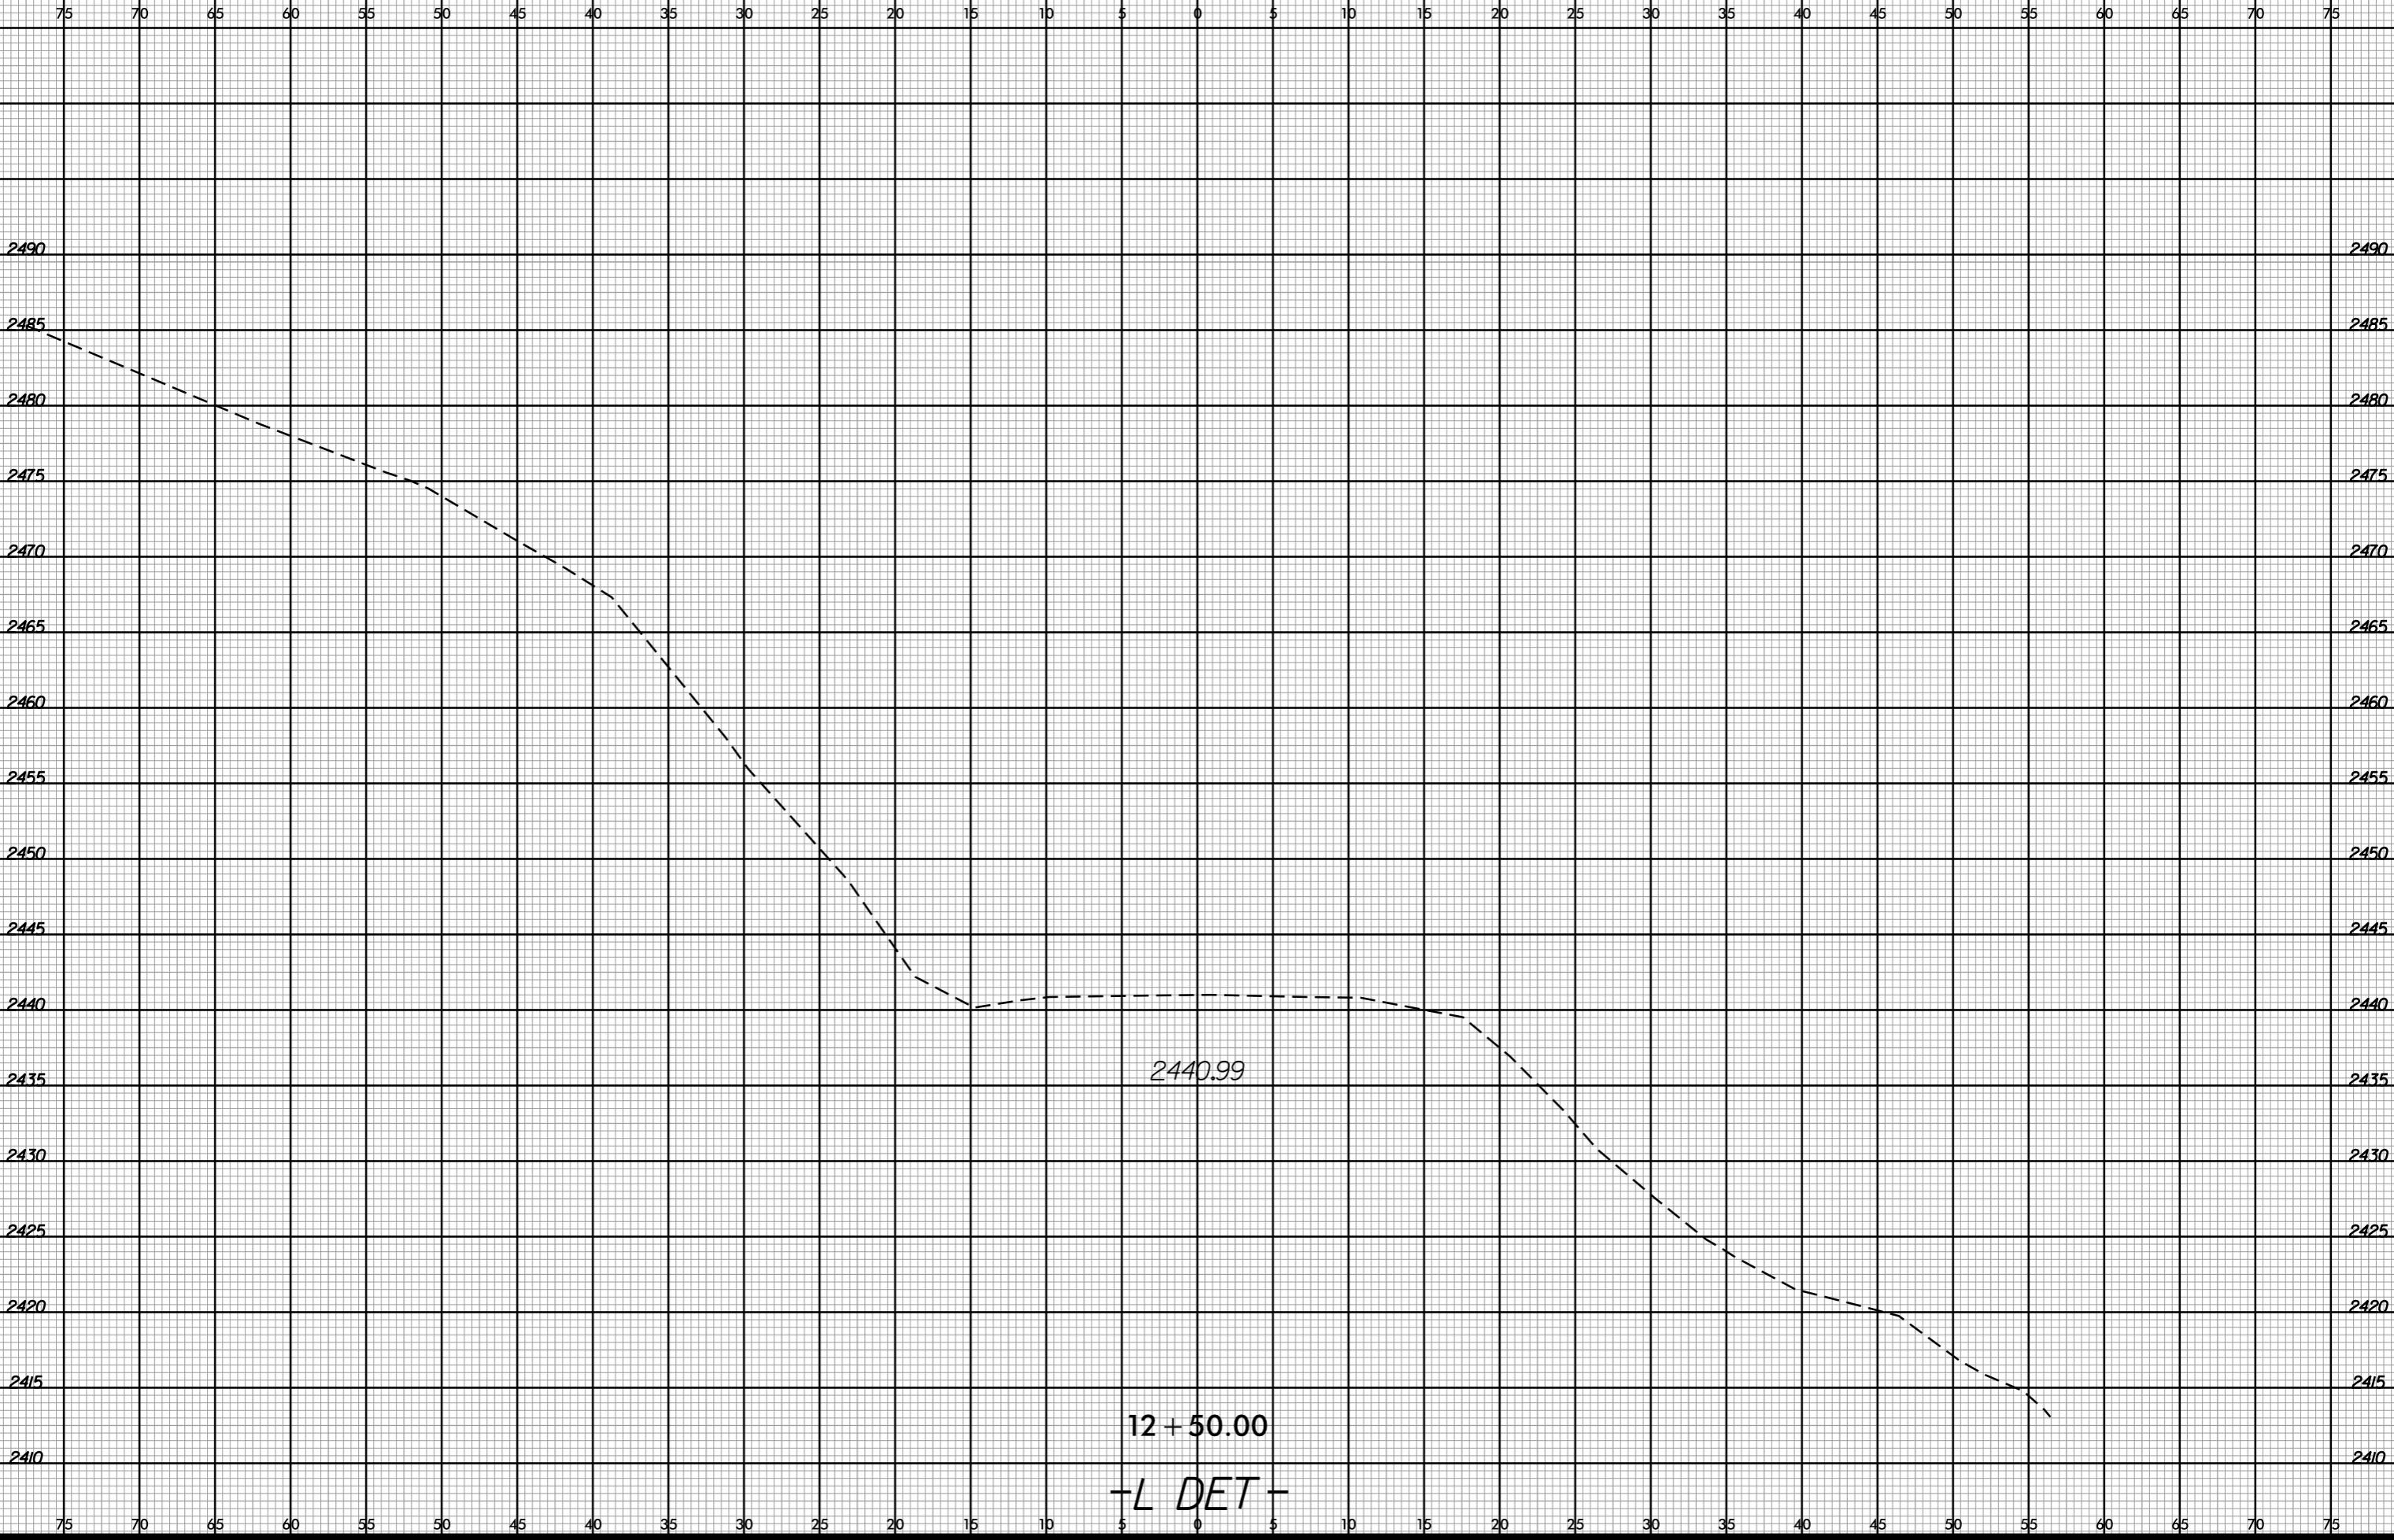

12 + 50.00
 -L DET-


-SYSTEME...
i:\SERPERIANIK

6/23/16



PROJ. REFERENCE NO.
B-5388

SHEET NO.
X-3

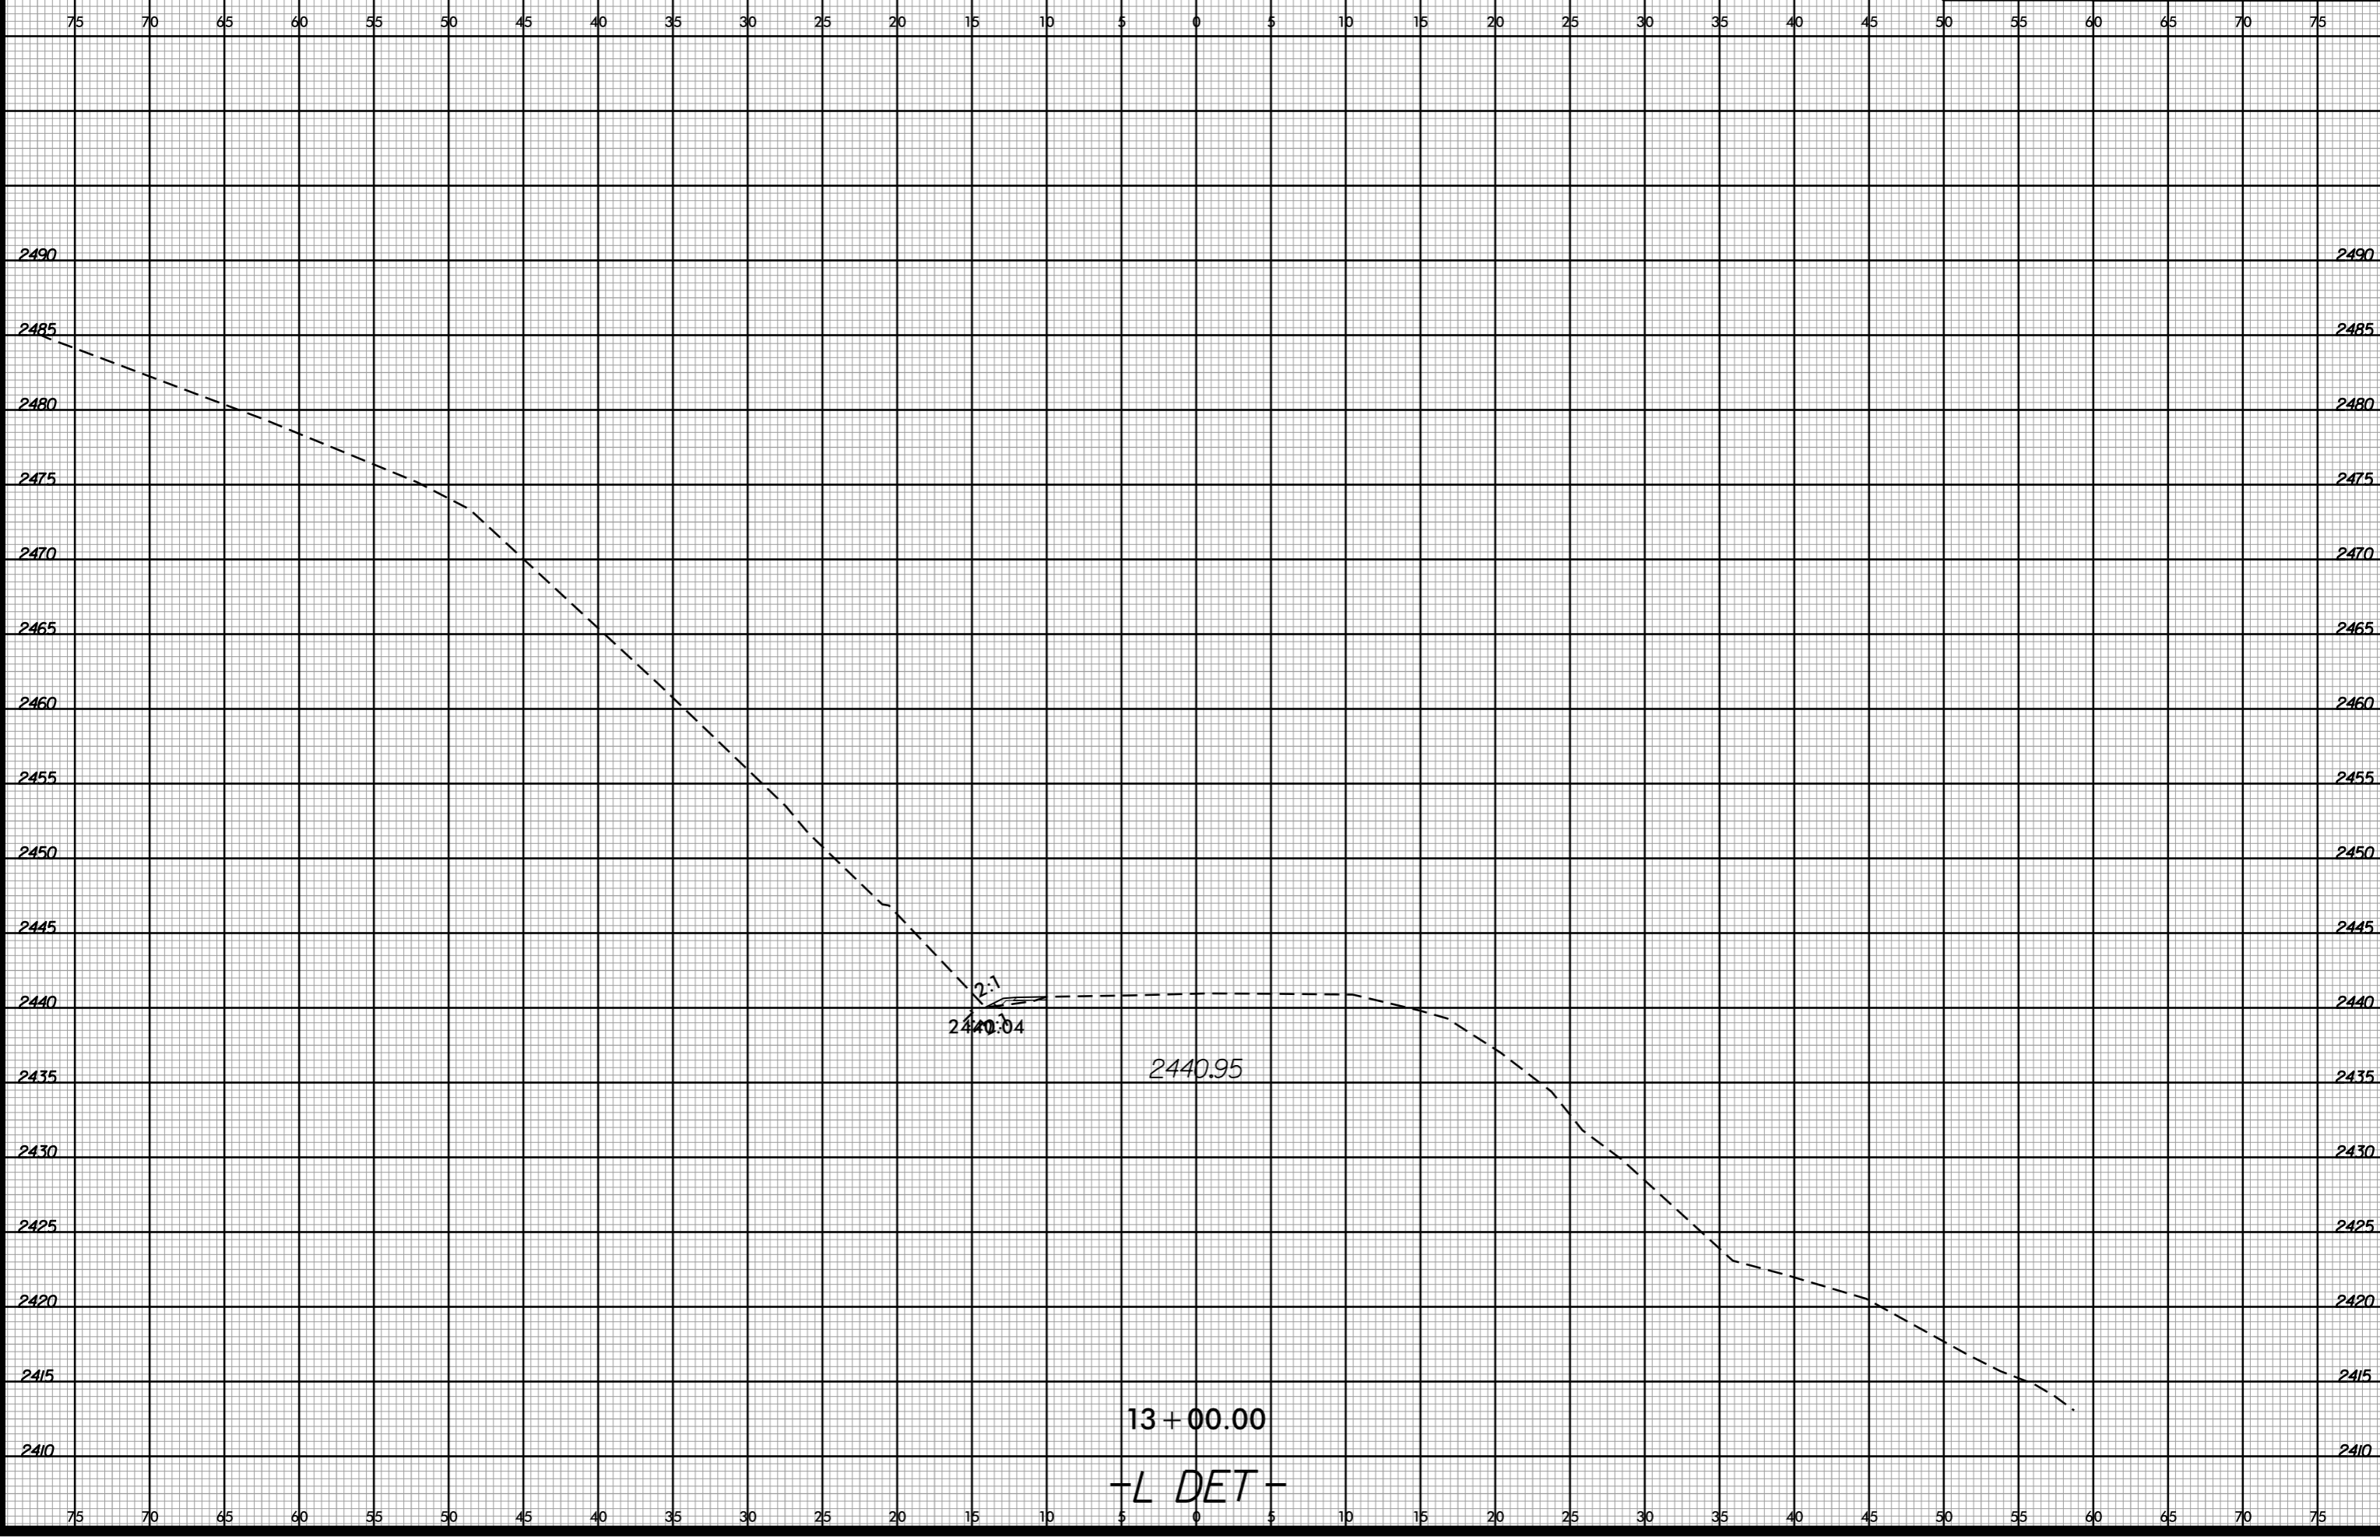

-SYSTEME:\XSC\B5388_Pdy-xpl.L_DET.dgn
USER:PERKINS


75 70 65 60 55 50 45 40 35 30 25 20 15 10 5 0 5 10 15 20 25 30 35 40 45 50 55 60 65 70 75

6/23/16



PROJ. REFERENCE NO.
B-5388

SHEET NO.
X-4

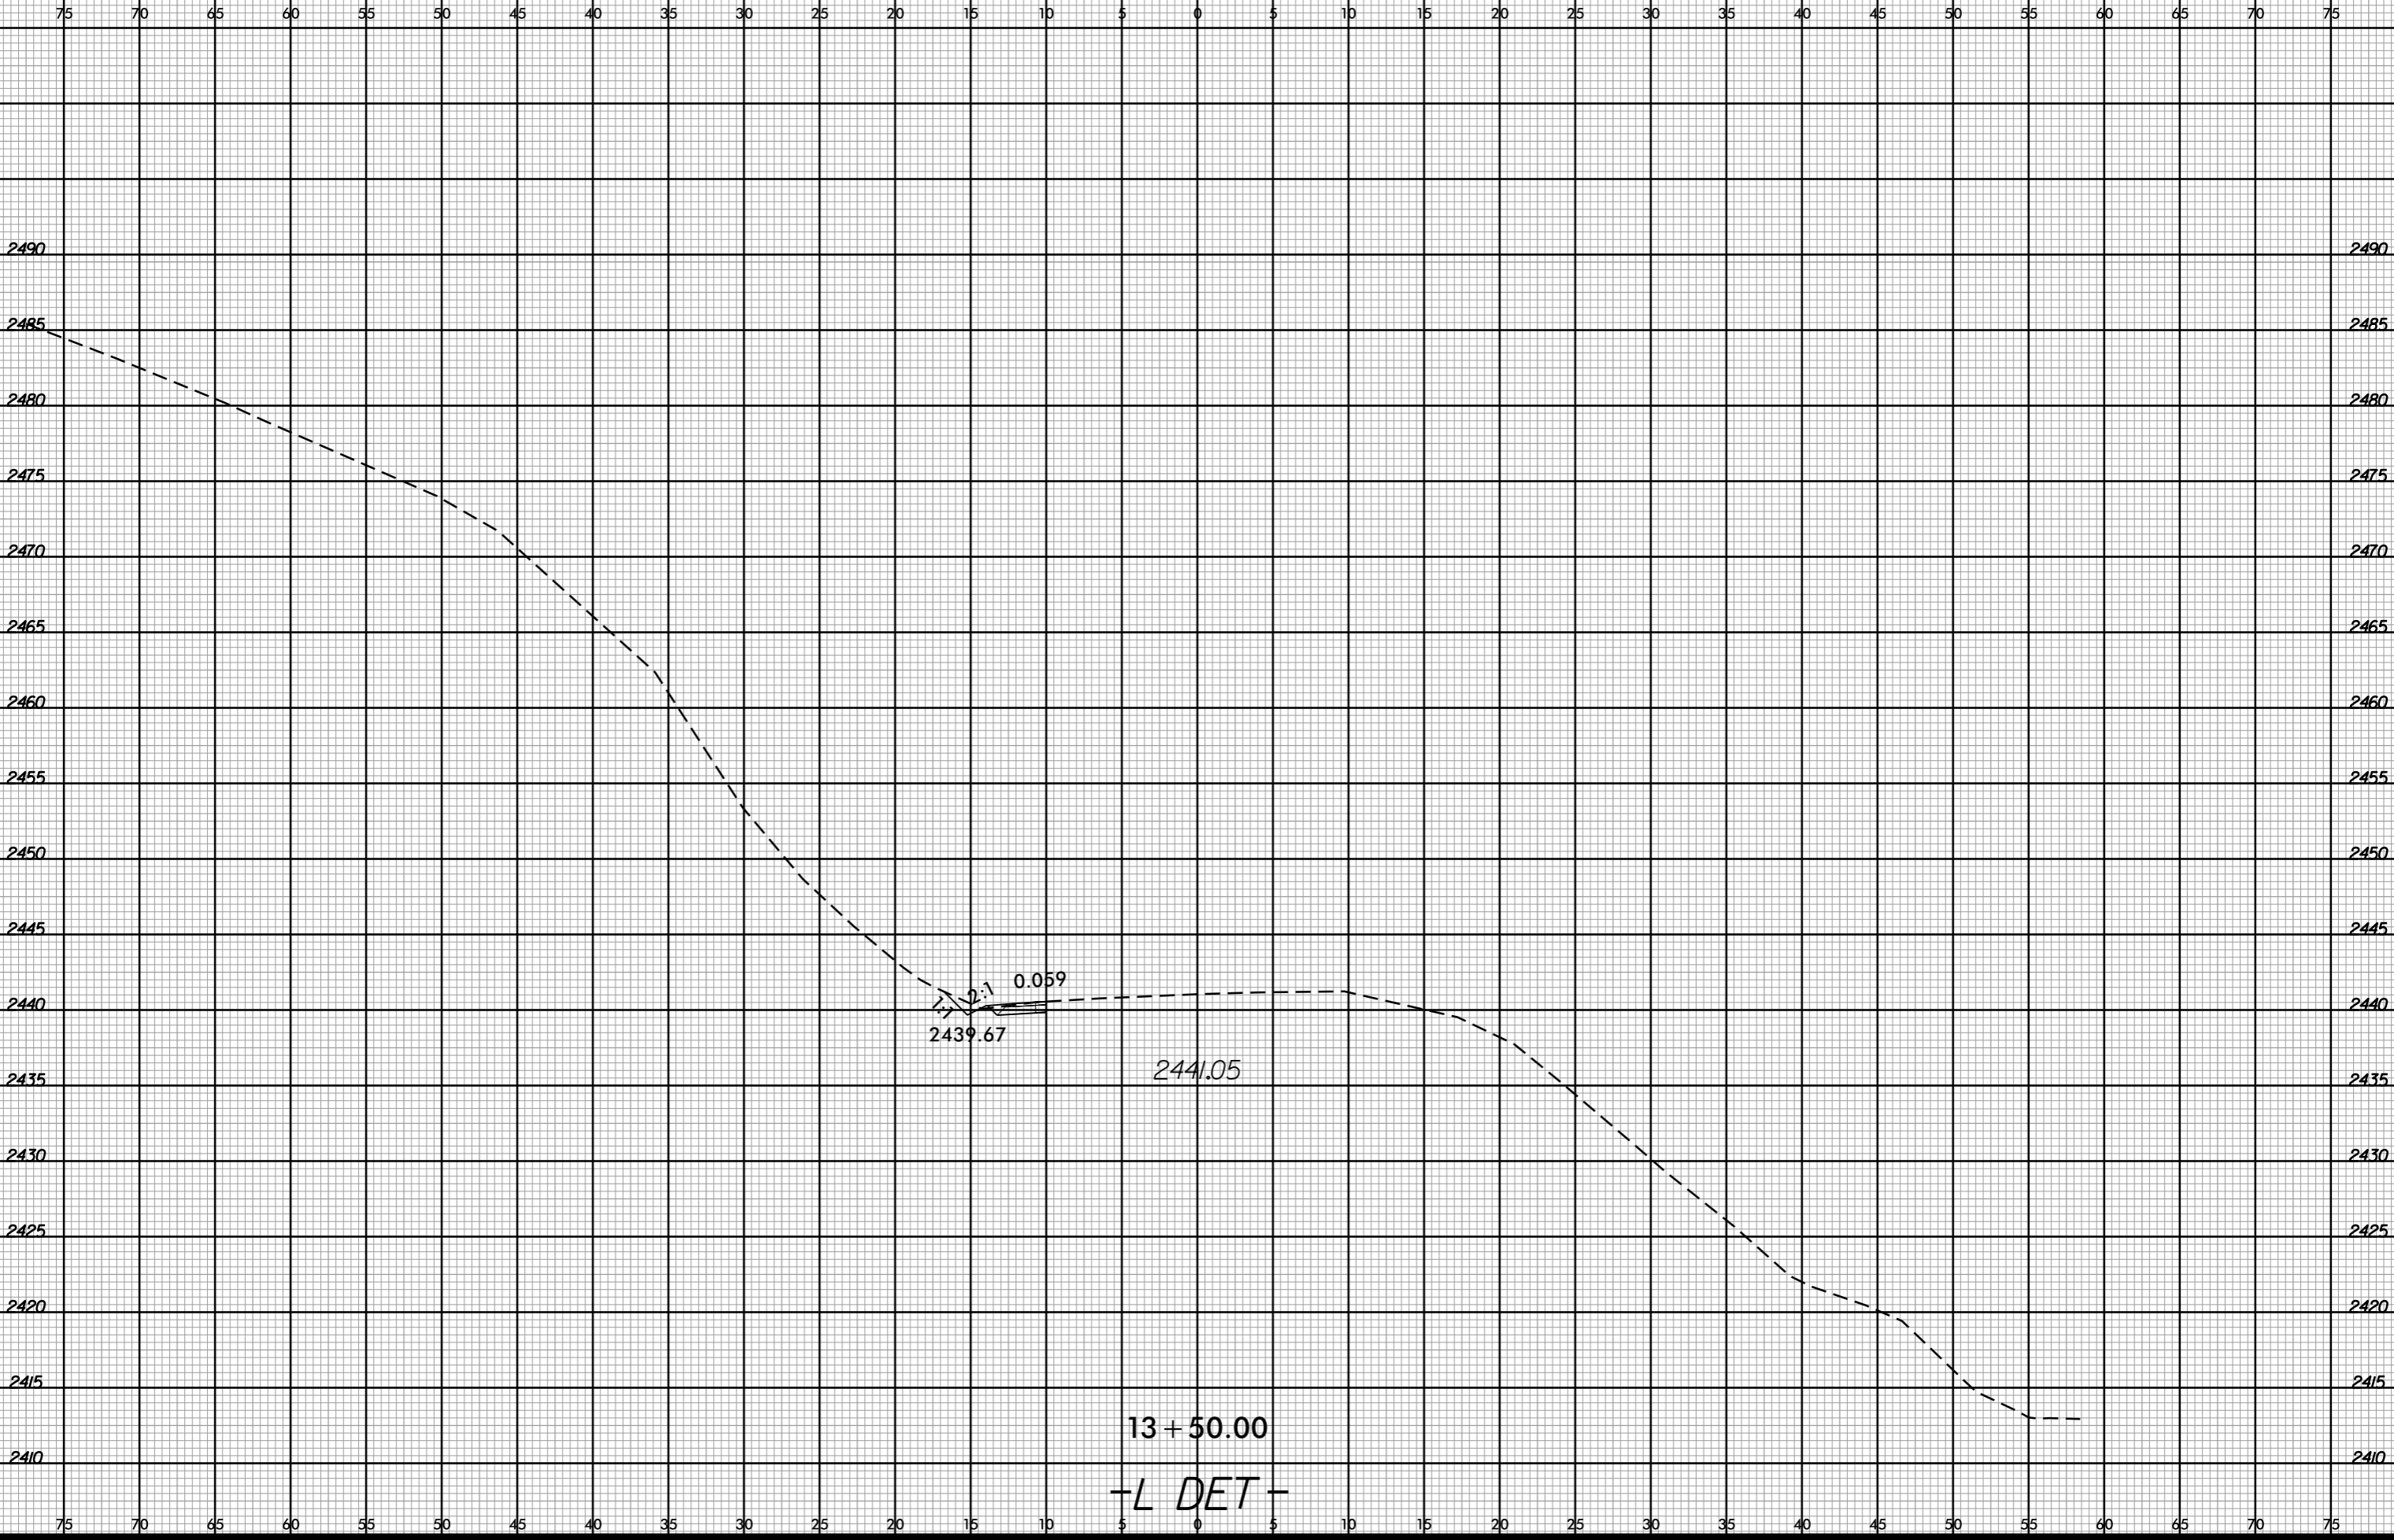

13 + 50.00
-L DET-


-SYSTEME:\5388\pdy-xpl-L_DET.dgn
13+50.00

6/23/16



PROJ. REFERENCE NO.
B-5388

SHEET NO.
X-5

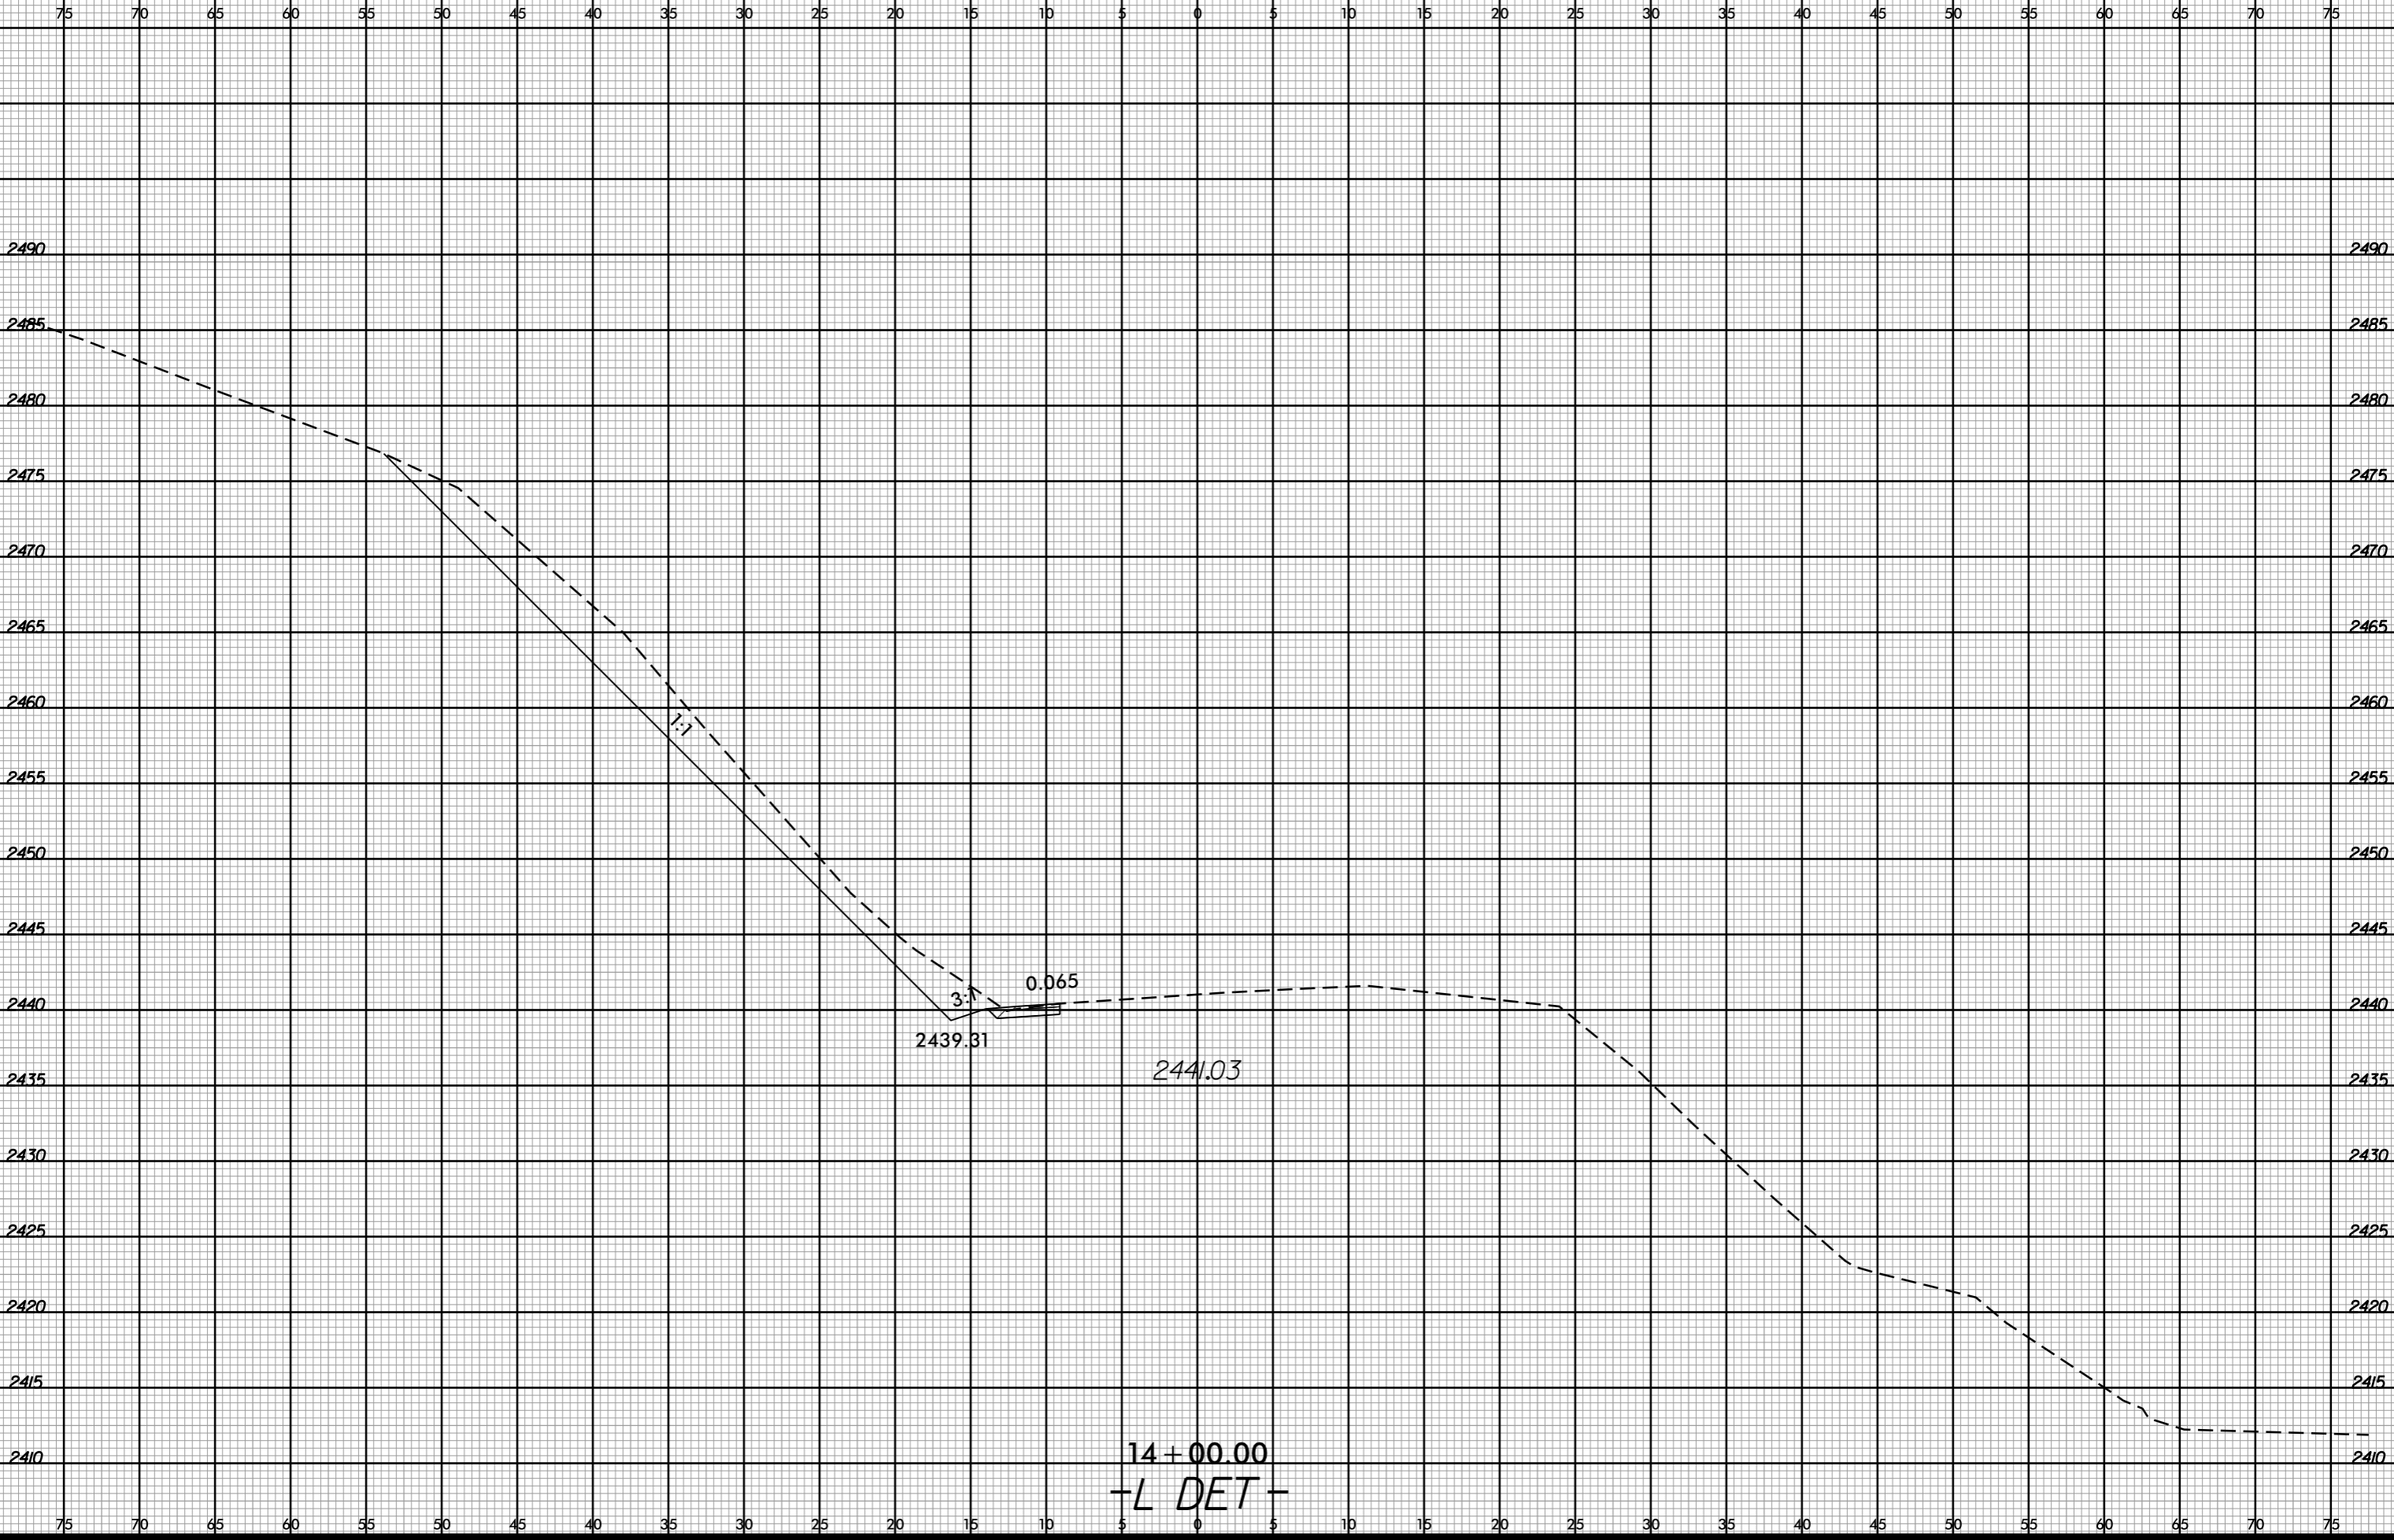


-SYSTEME:\B5388_Pdy-xp\1.L_DET.dgn
 11:58:11 AM 6/23/16

6/23/16



PROJ. REFERENCE NO.
B-5388

SHEET NO.
X-6

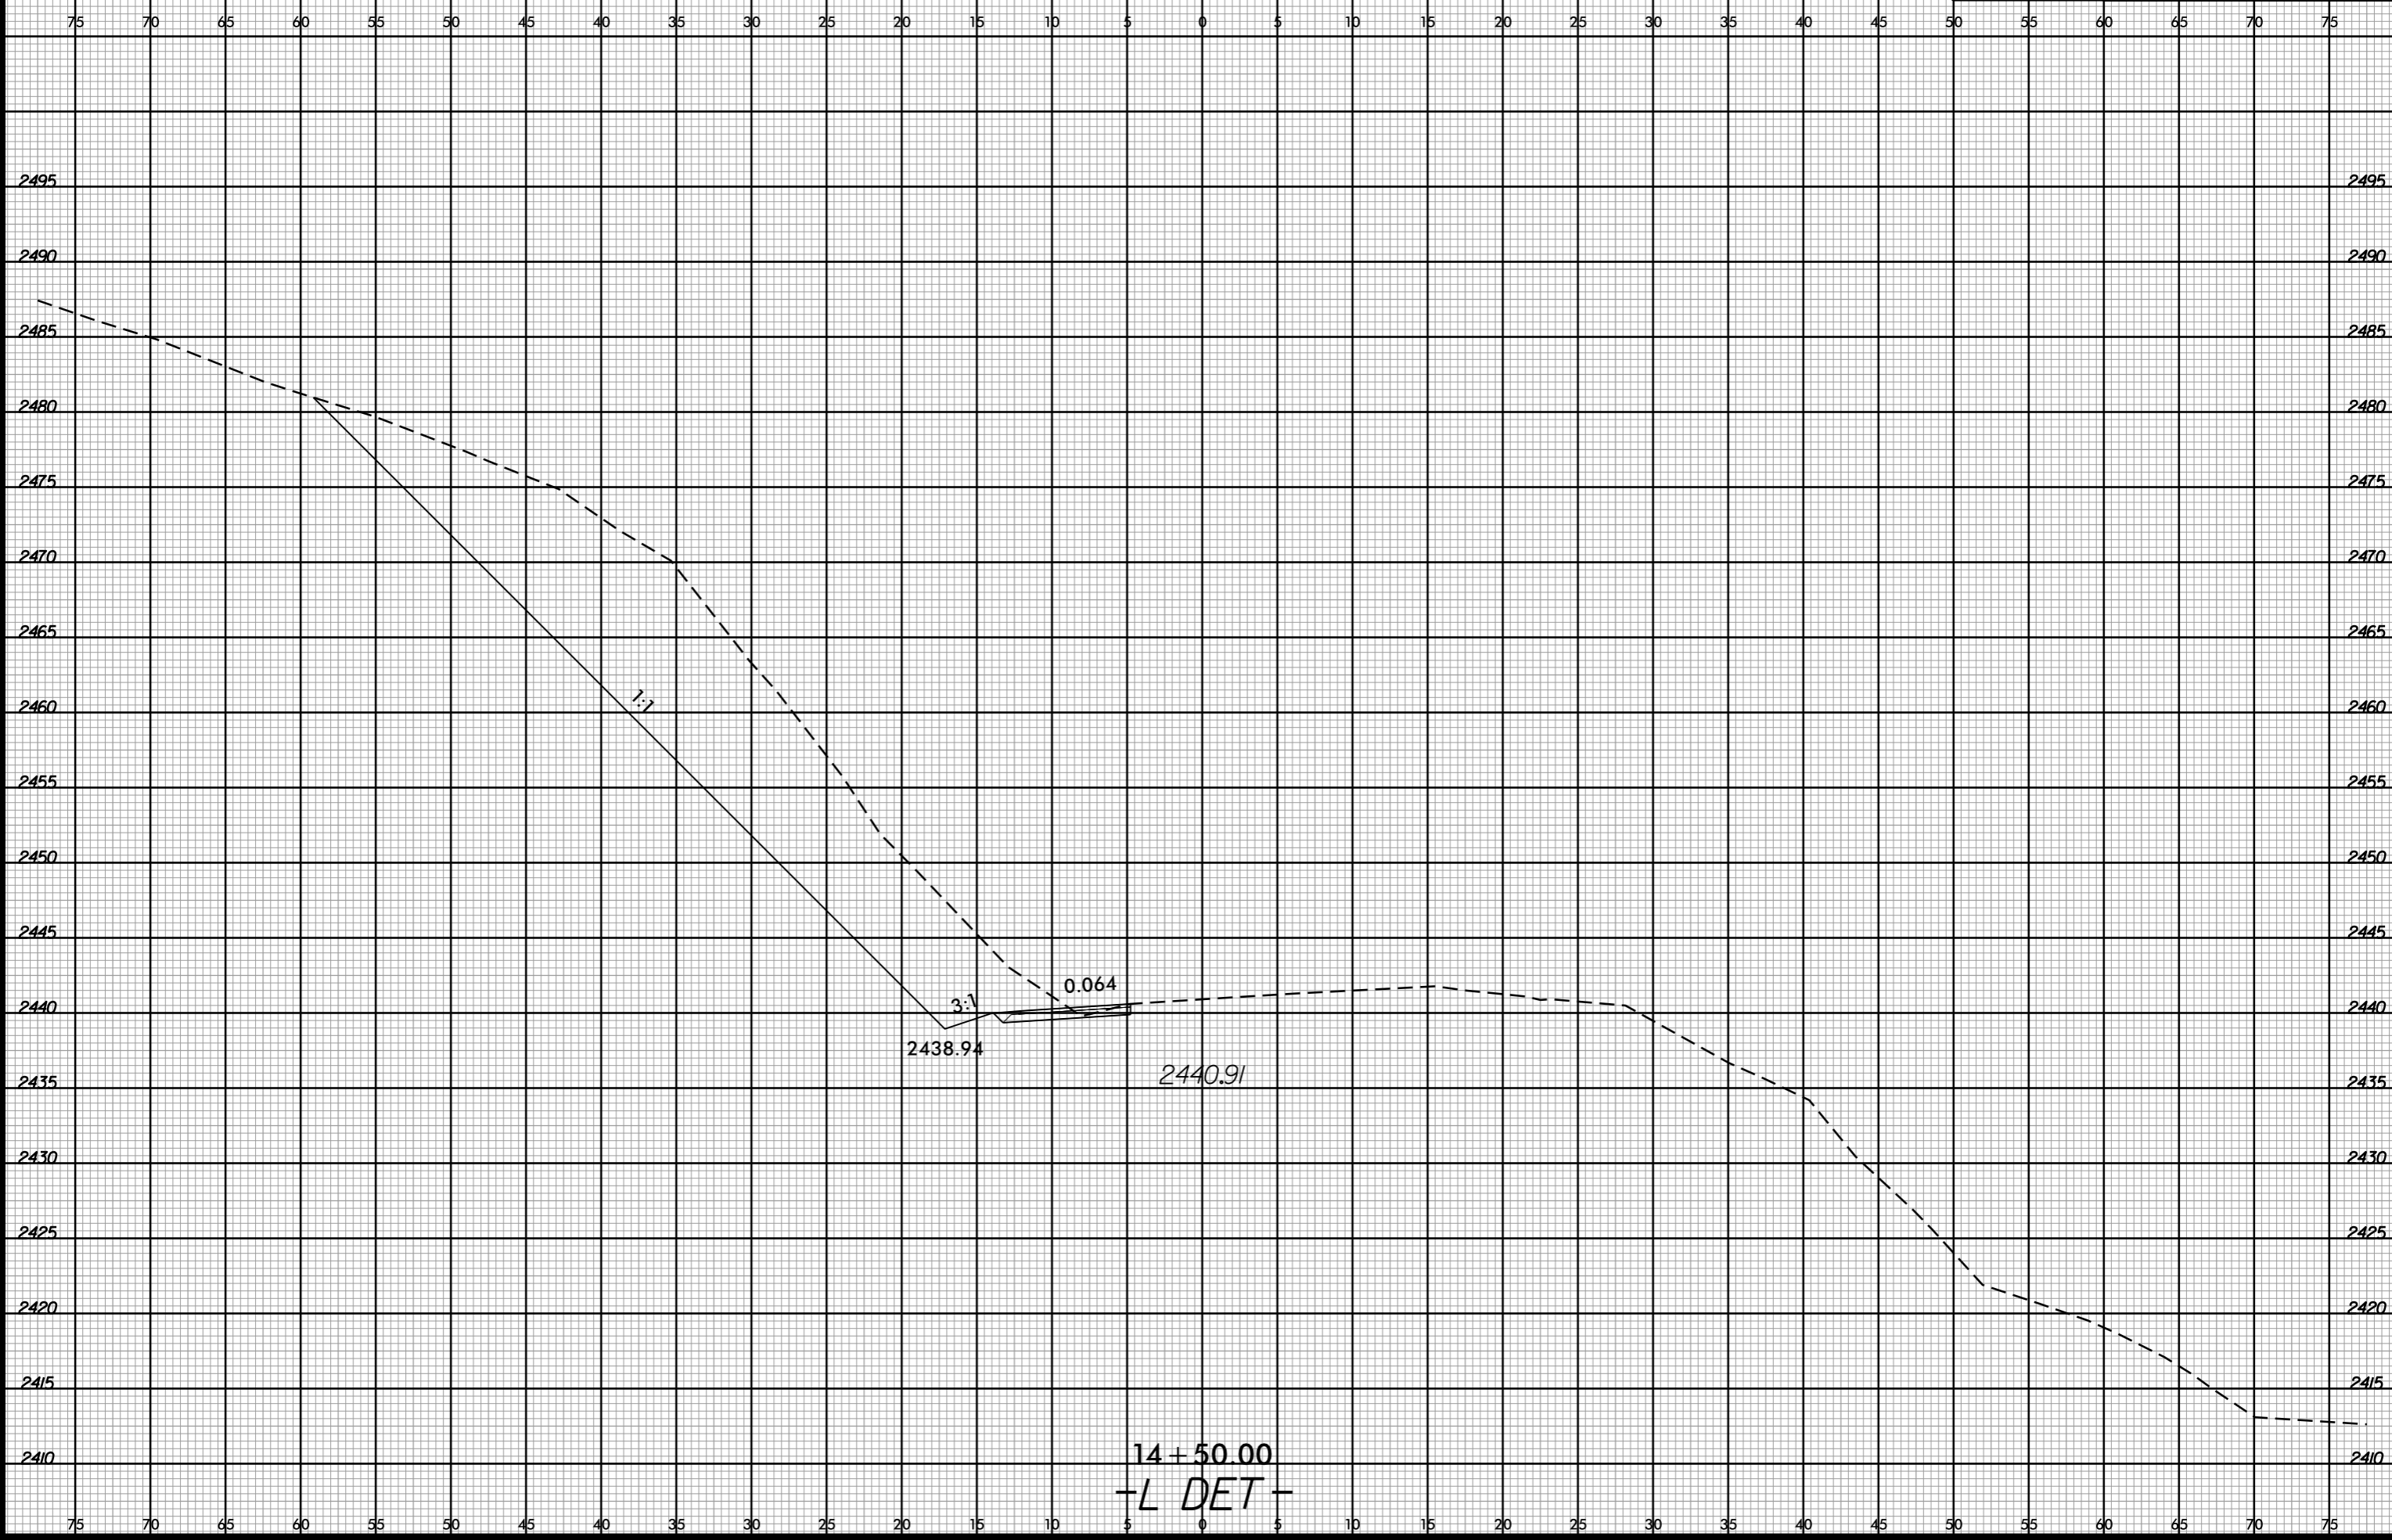


-SYSTEME:\B5388_Pdy-xpl-L_DET.dgn
USER:PERKINS

6/23/16



PROJ. REFERENCE NO.
B-5388

SHEET NO.
X-7

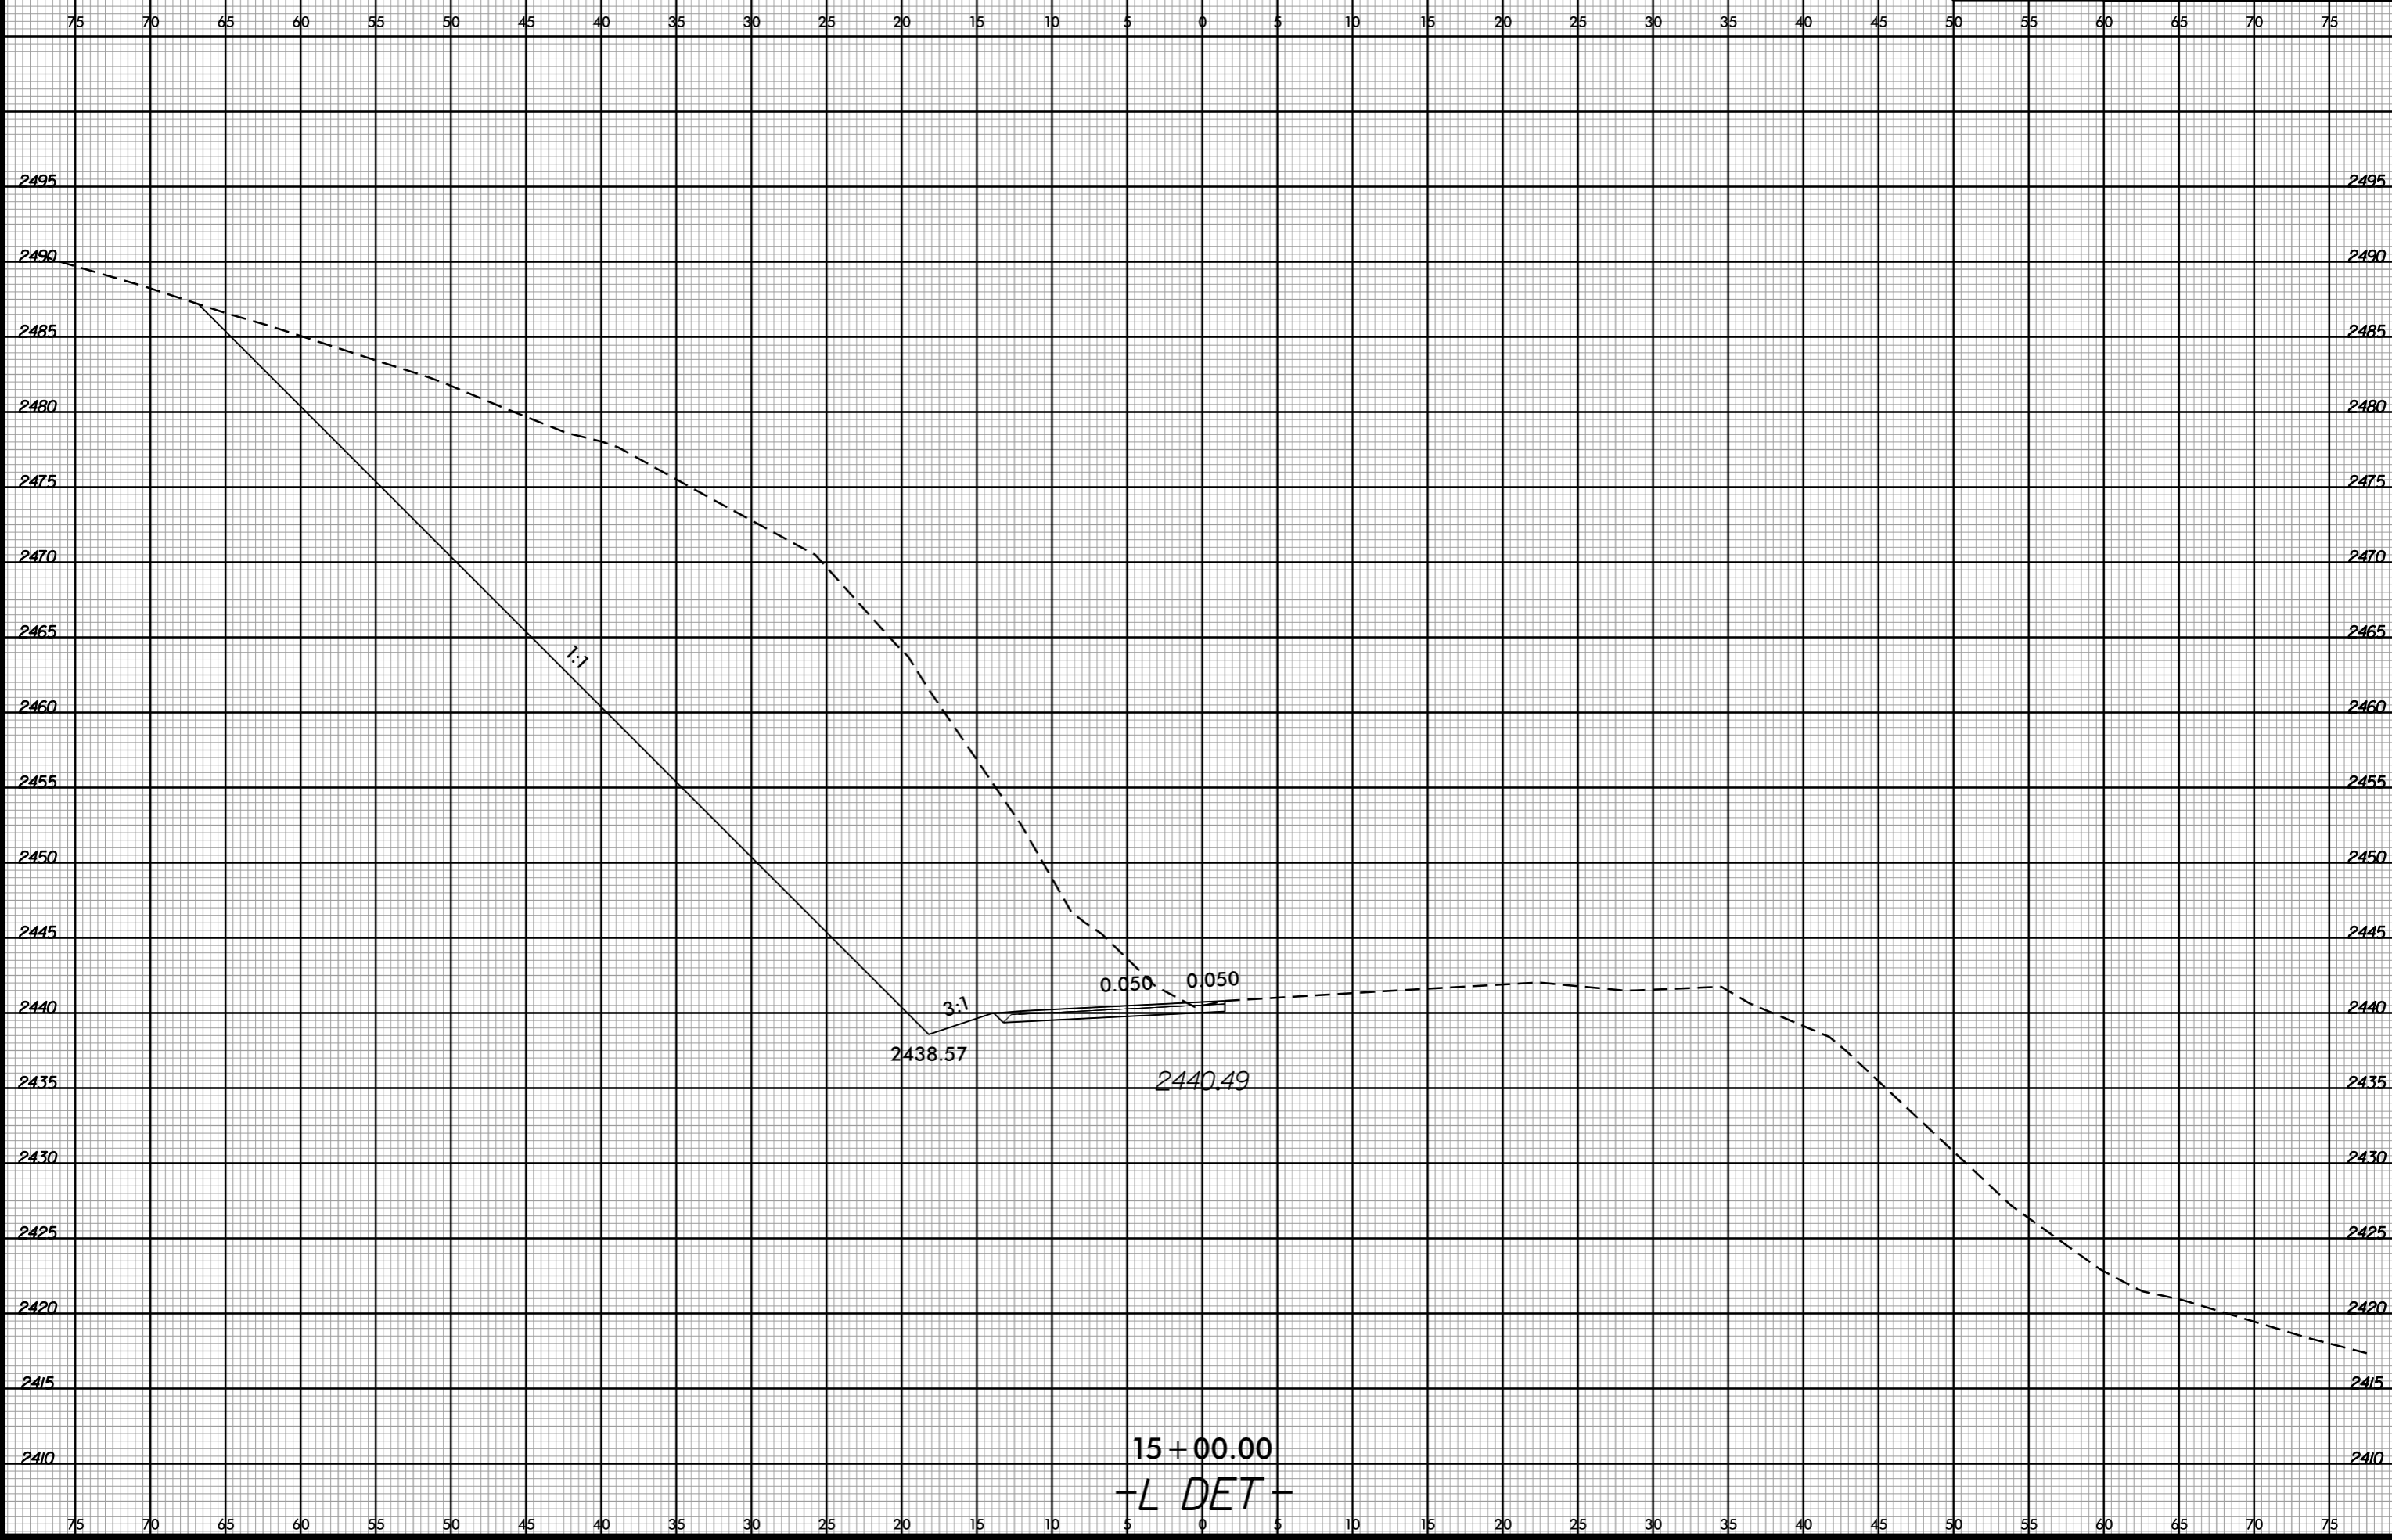

15 + 00.00
-L DET-


-SYSTEME:\XSC\B5388_Pdy-xpl.L_DET.dgn
USER:PERKINS

6/23/16



PROJ. REFERENCE NO.
B-5388

SHEET NO.
X-8

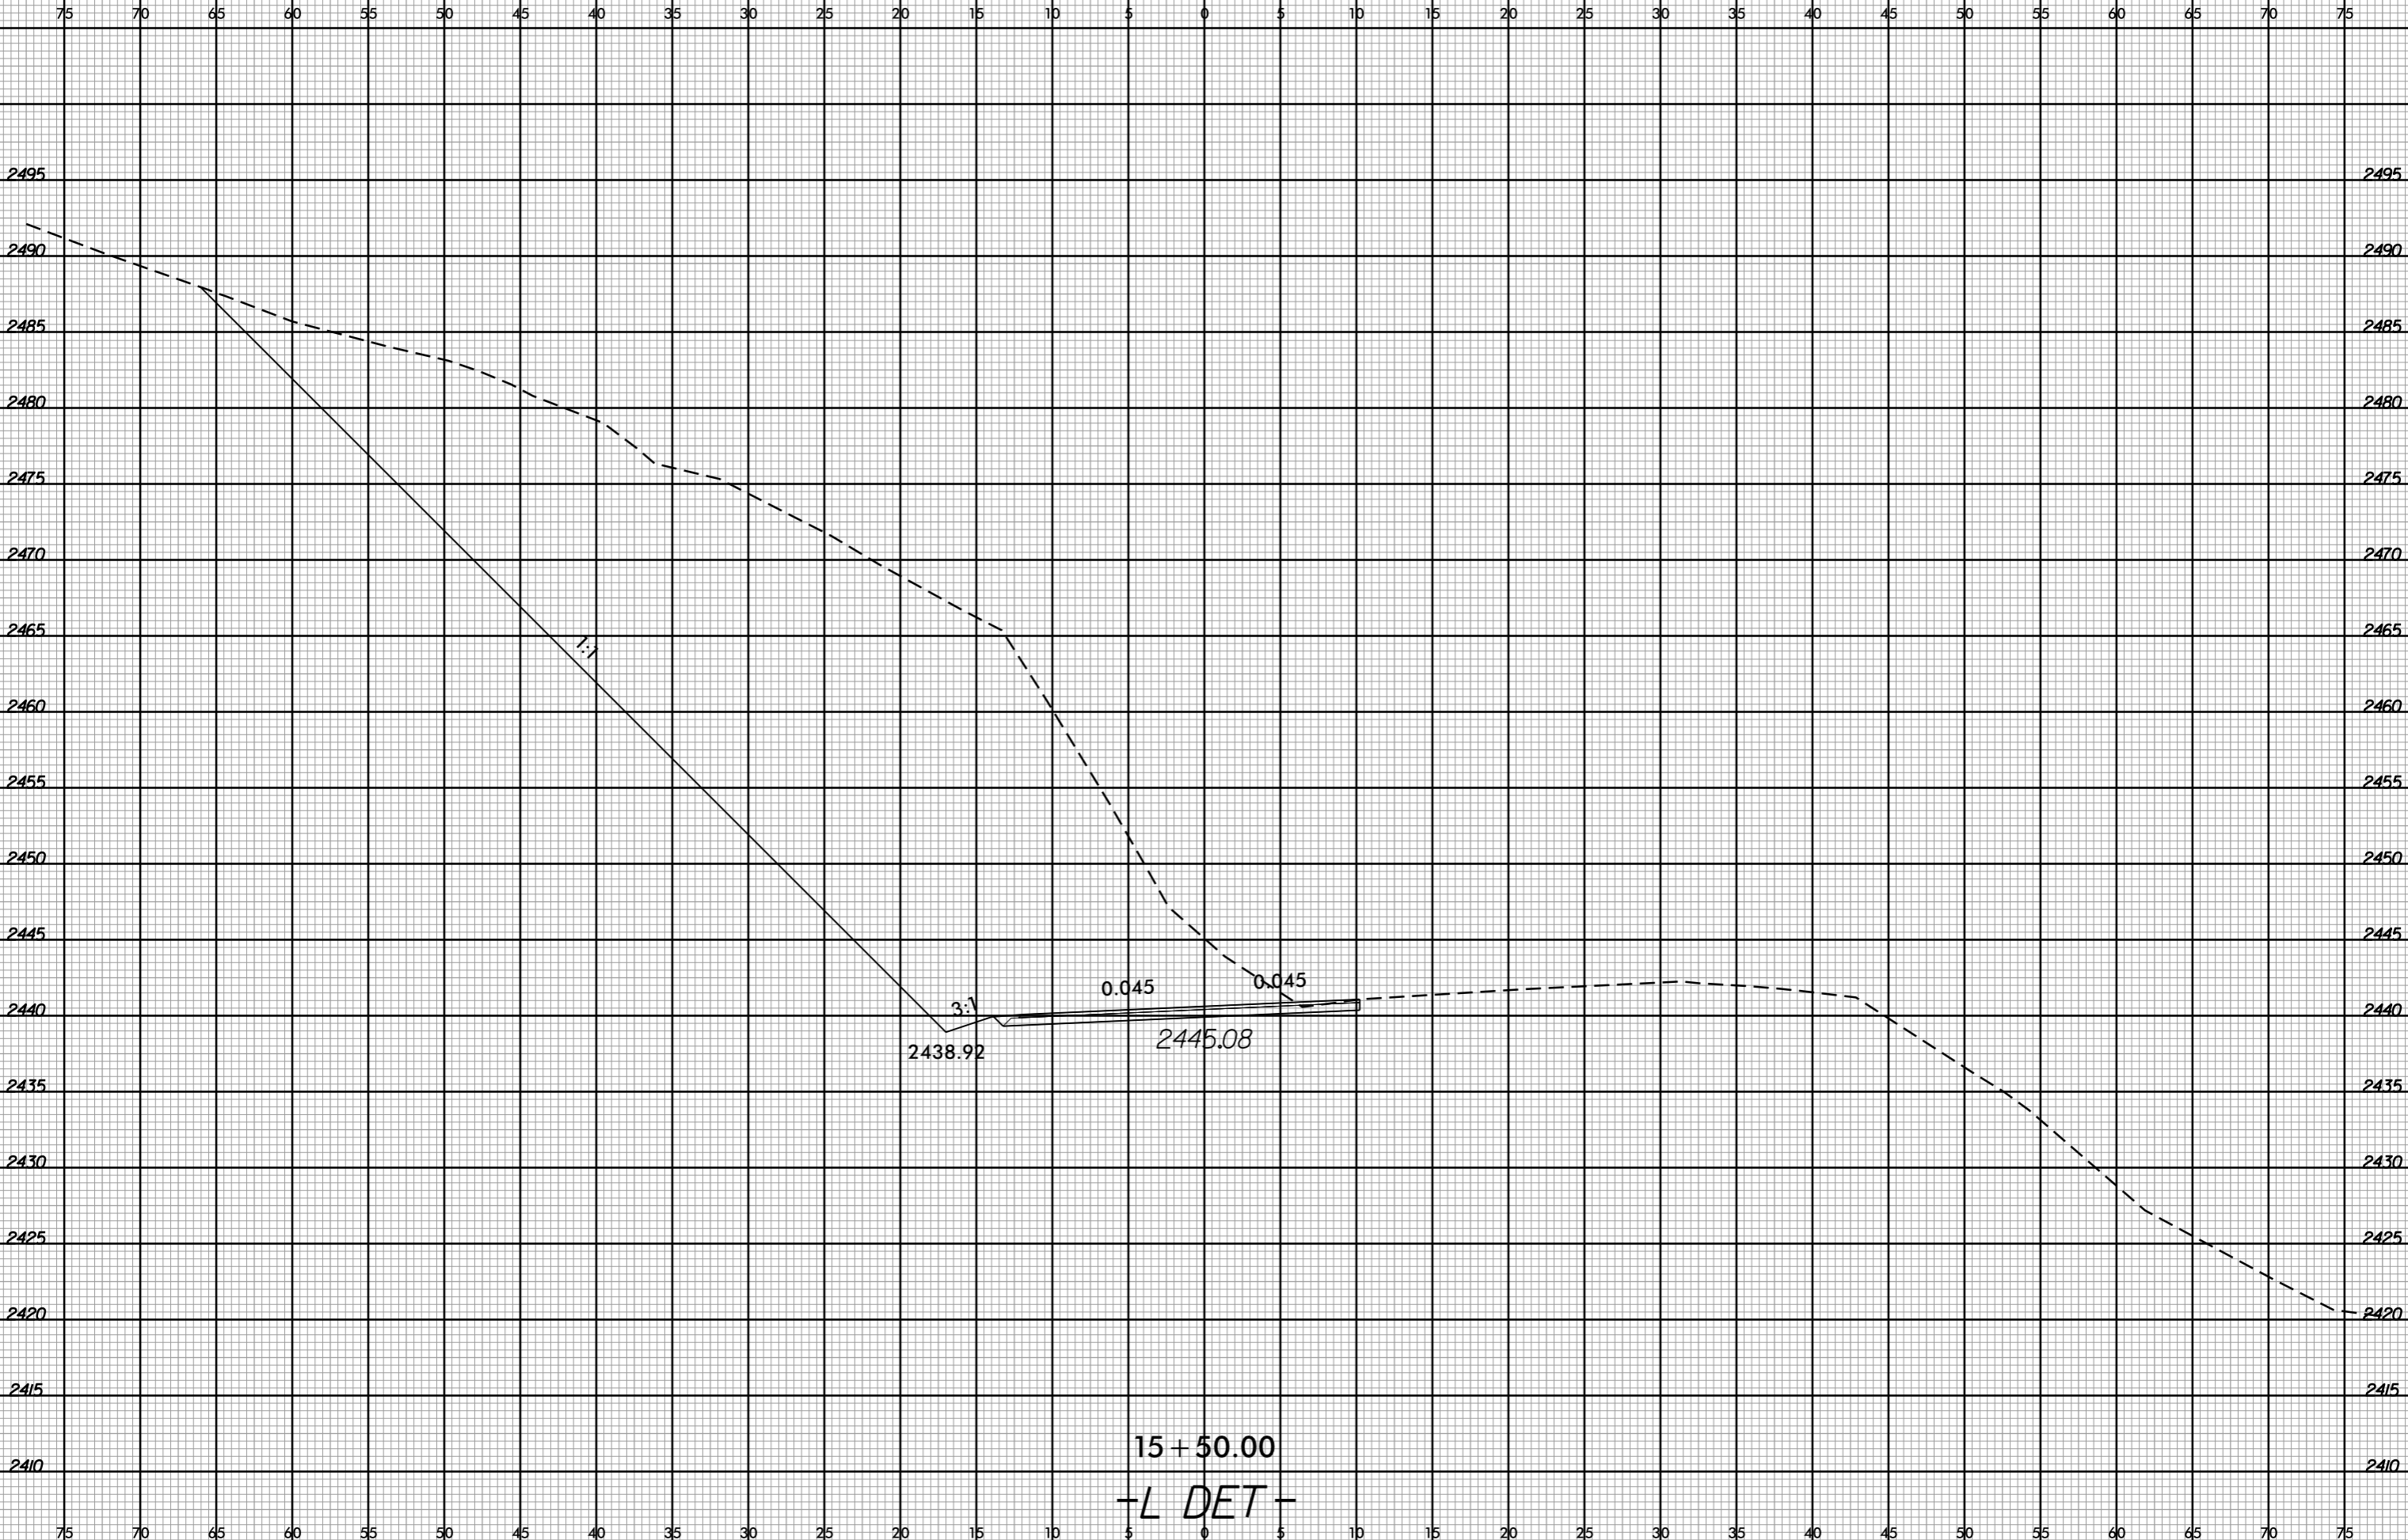


-SYSTEME:\5388\pdy-xpl-L_DET.dgn
15:58:18 6/23/16

6/23/16



PROJ. REFERENCE NO.
B-5388

SHEET NO.
X-9

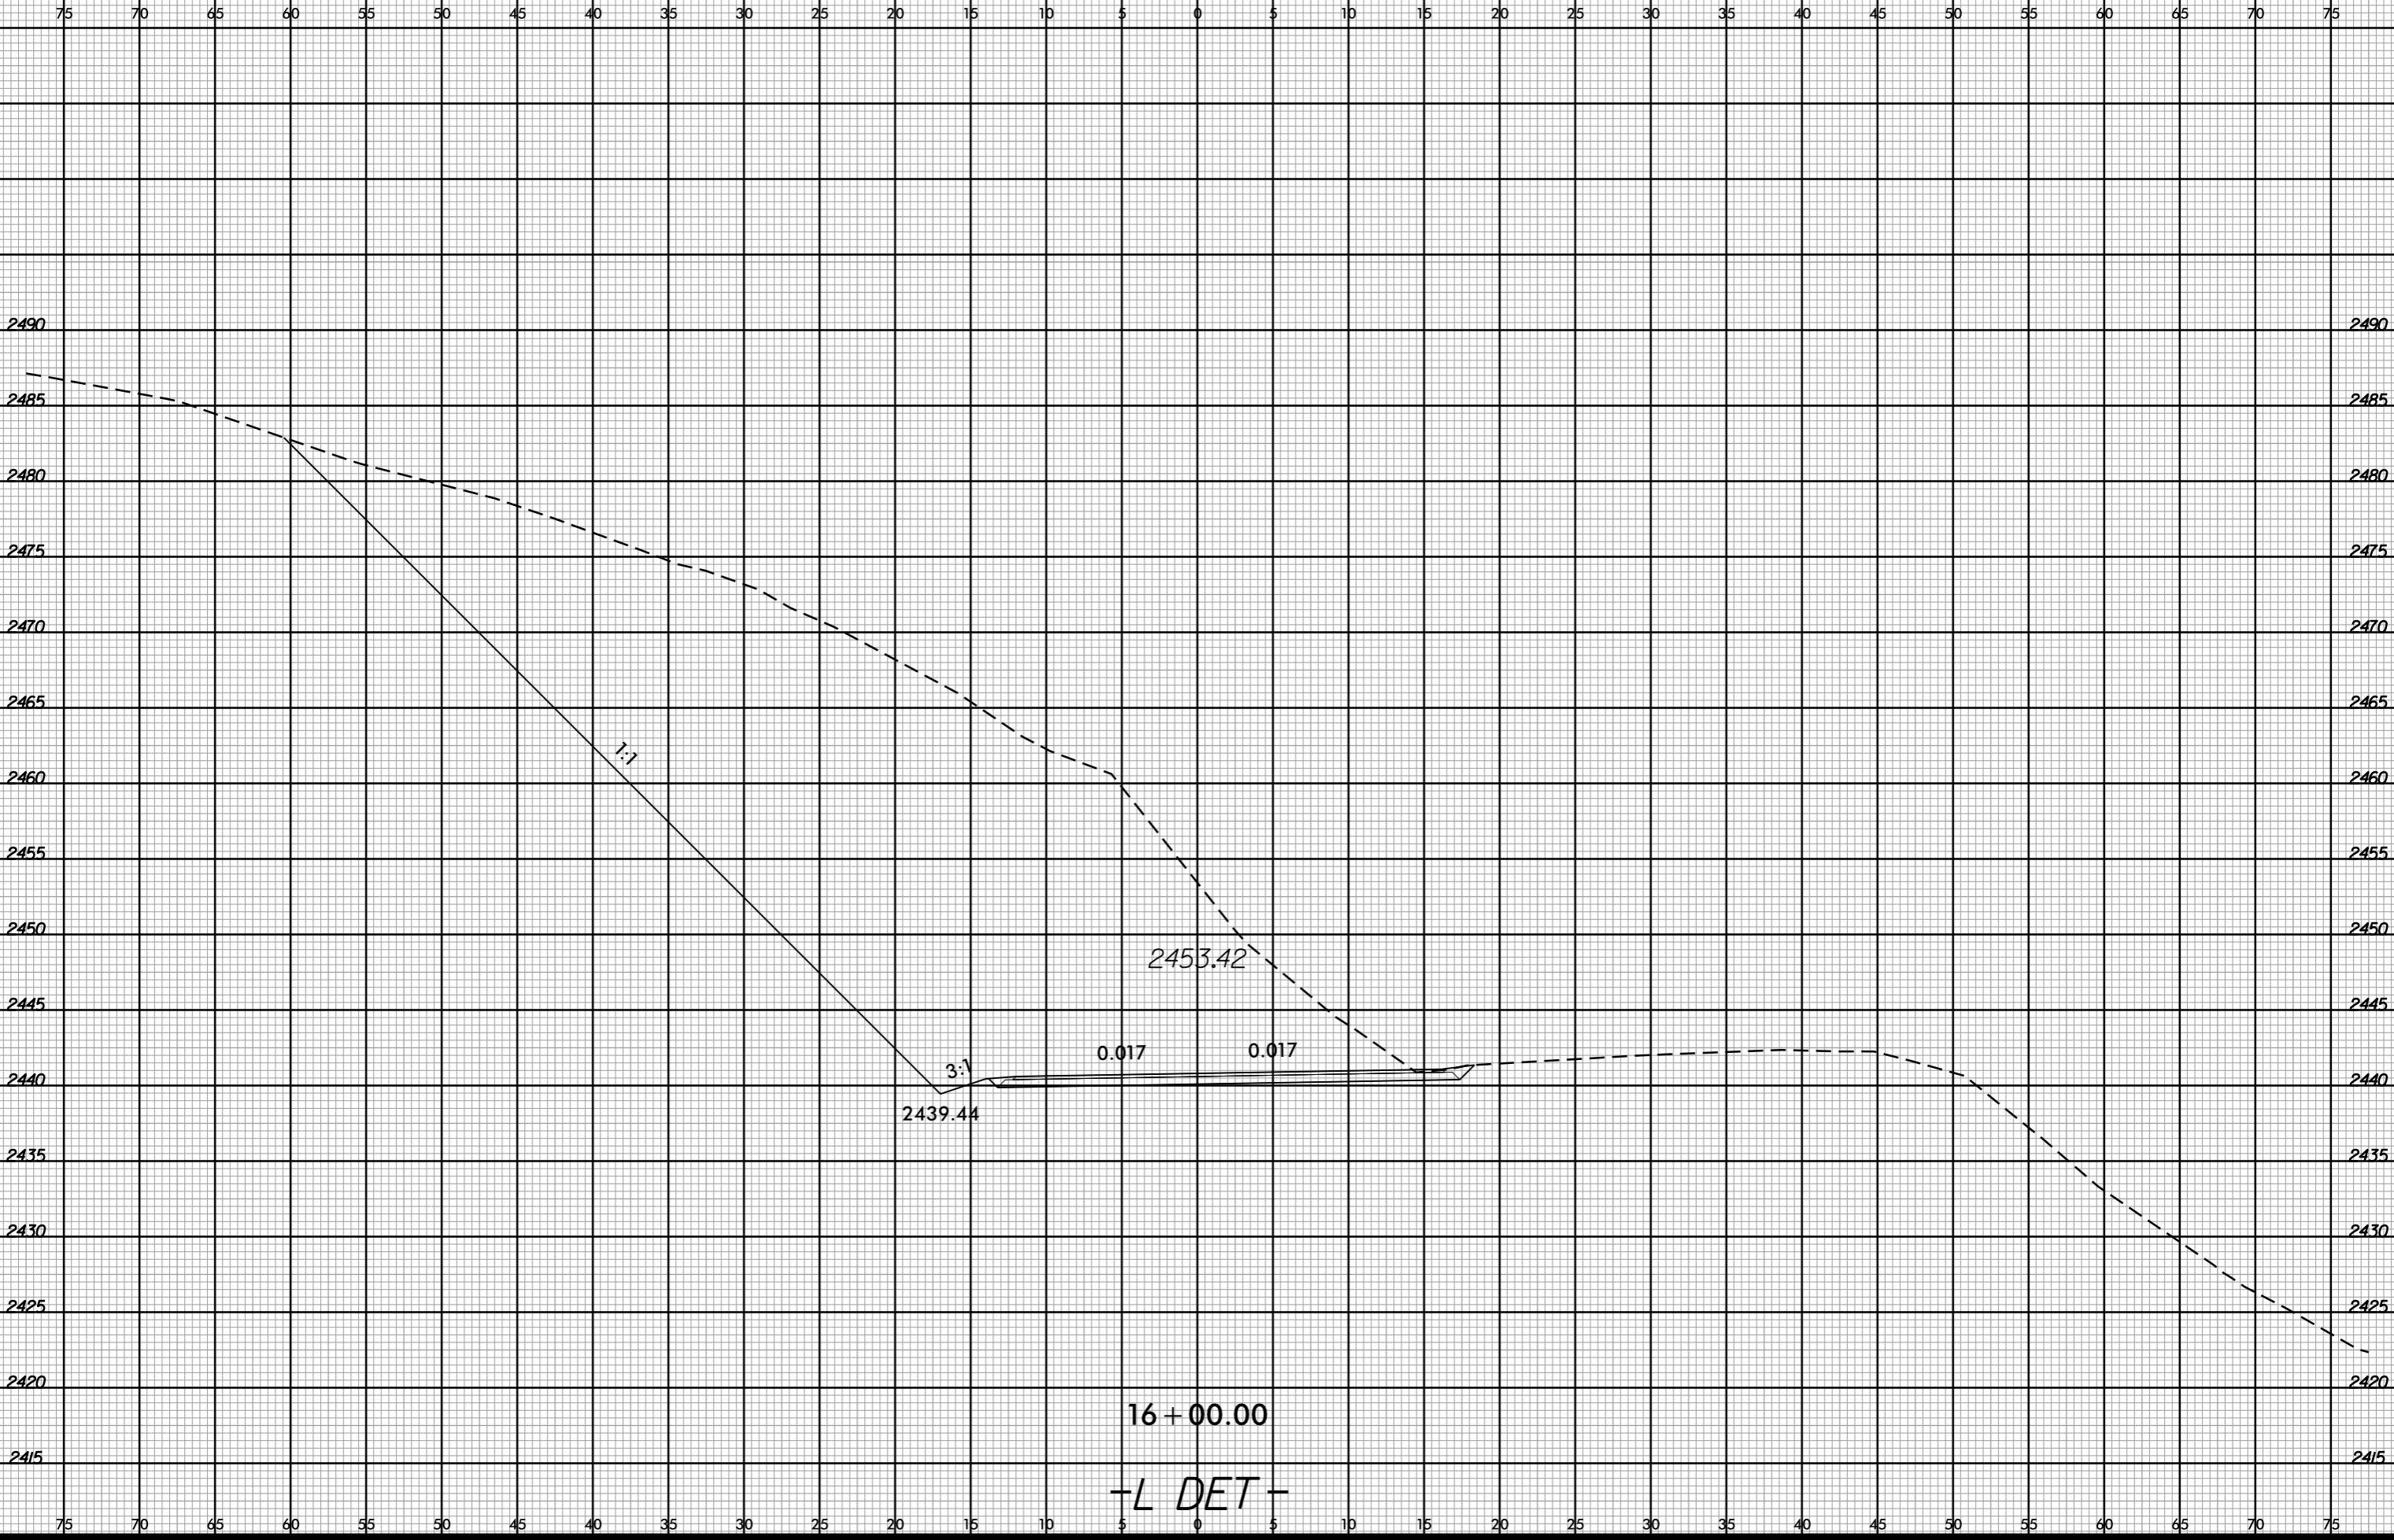

-SYSTEME:\XSC\B5388_Pdy-xpl.L_DET.dgn
USER:PERKINS


16 + 00.00
-L DET-

6/23/16



PROJ. REFERENCE NO.
B-5388

SHEET NO.
X-10

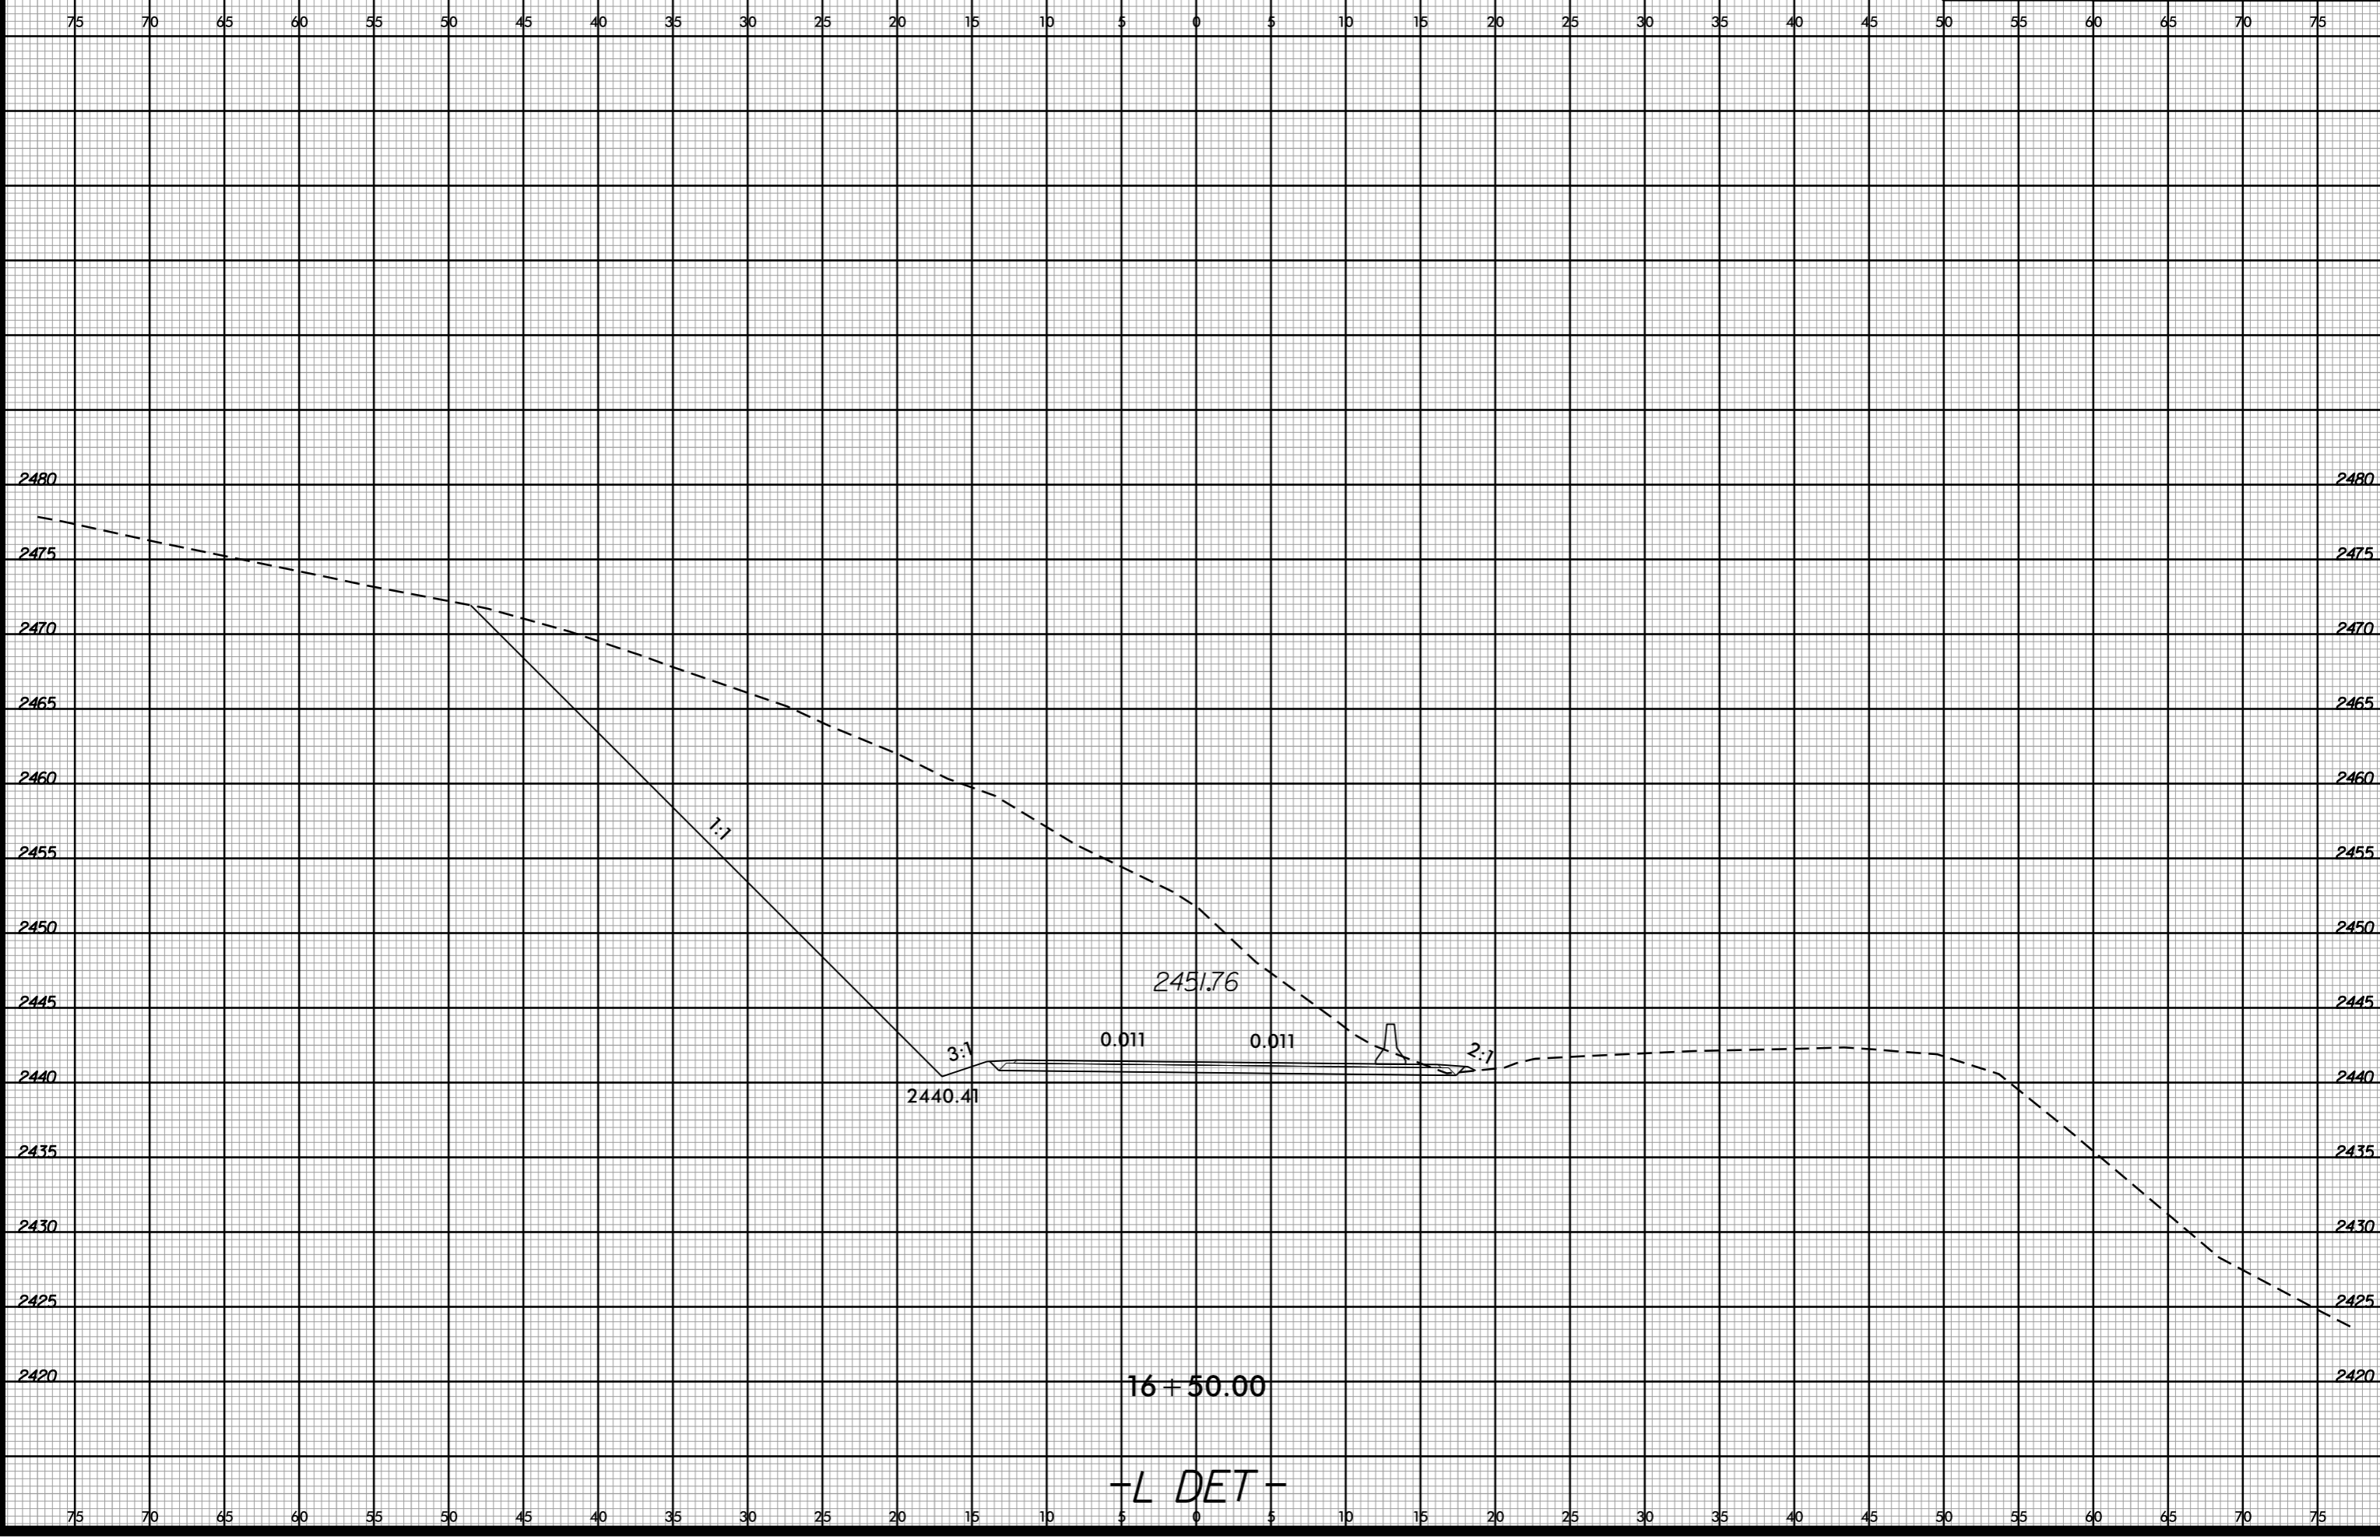

16 + 50.00
-L DET-


-SYSTEME...
i:\SERPERIANIK

6/23/16




PROJ. REFERENCE NO.
B-5388

SHEET NO.
X-11

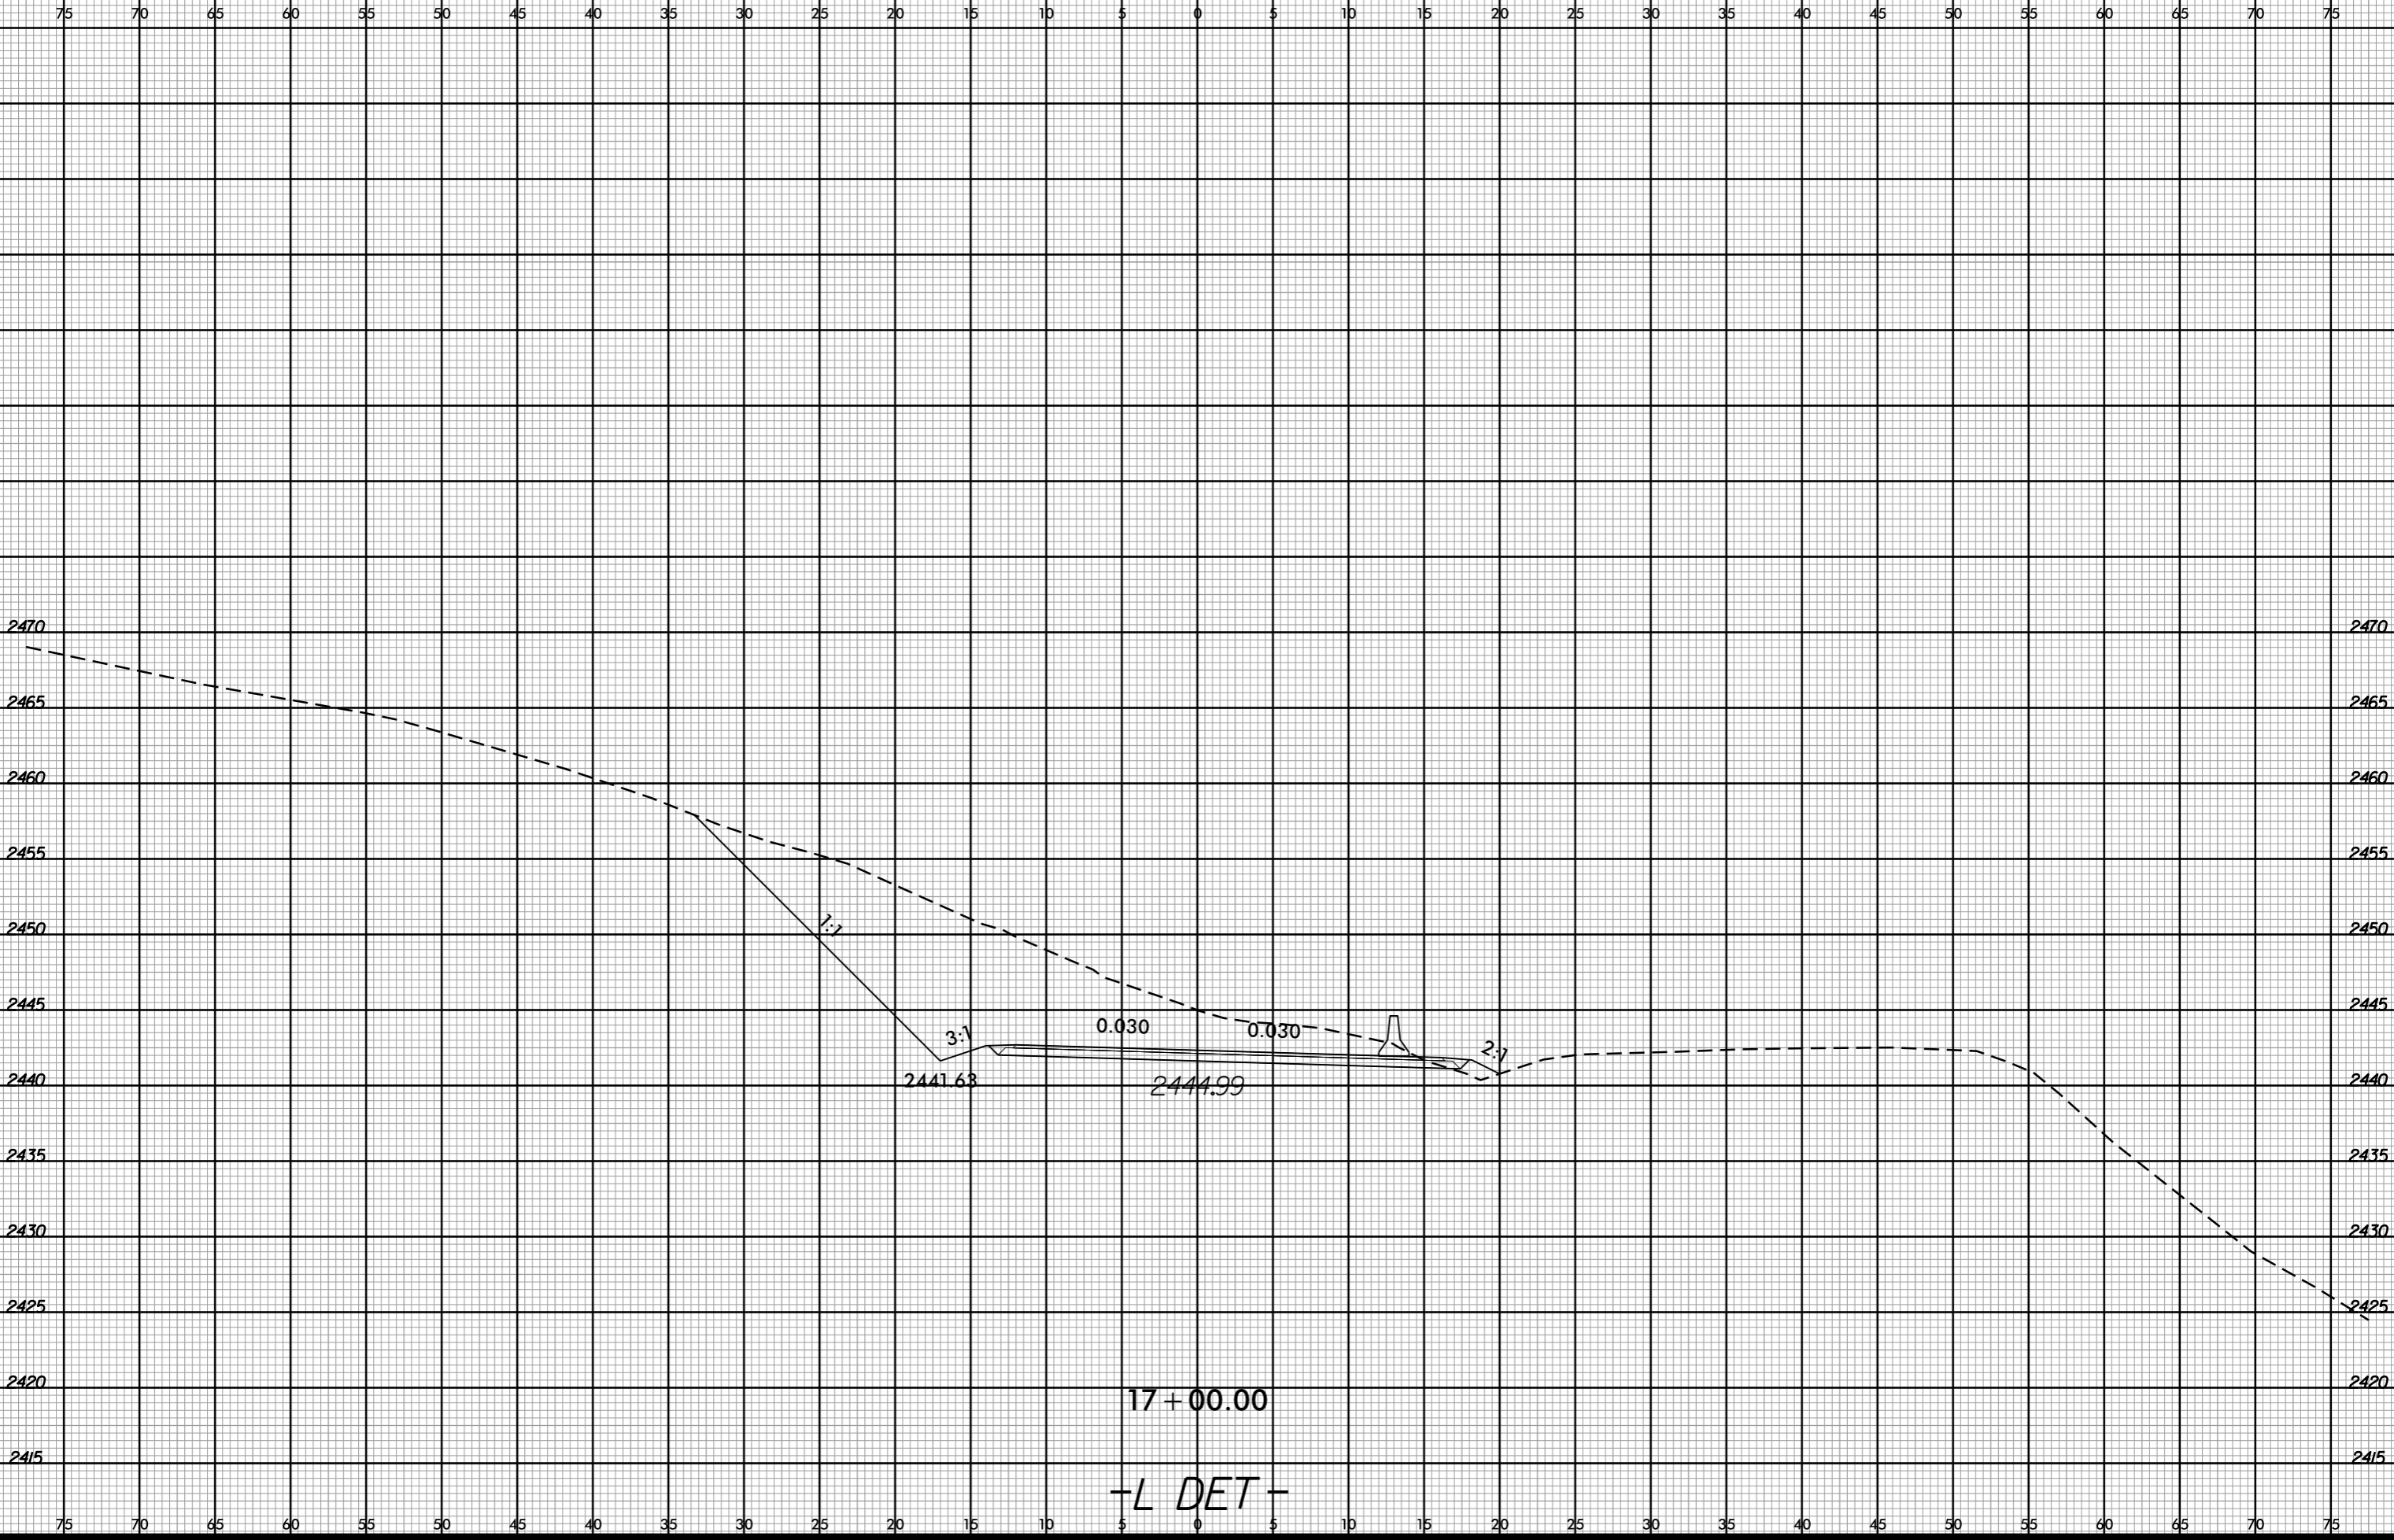

17 + 00.00
 -L DET-

-SYSTEME...B-5388...L-DET.dgn

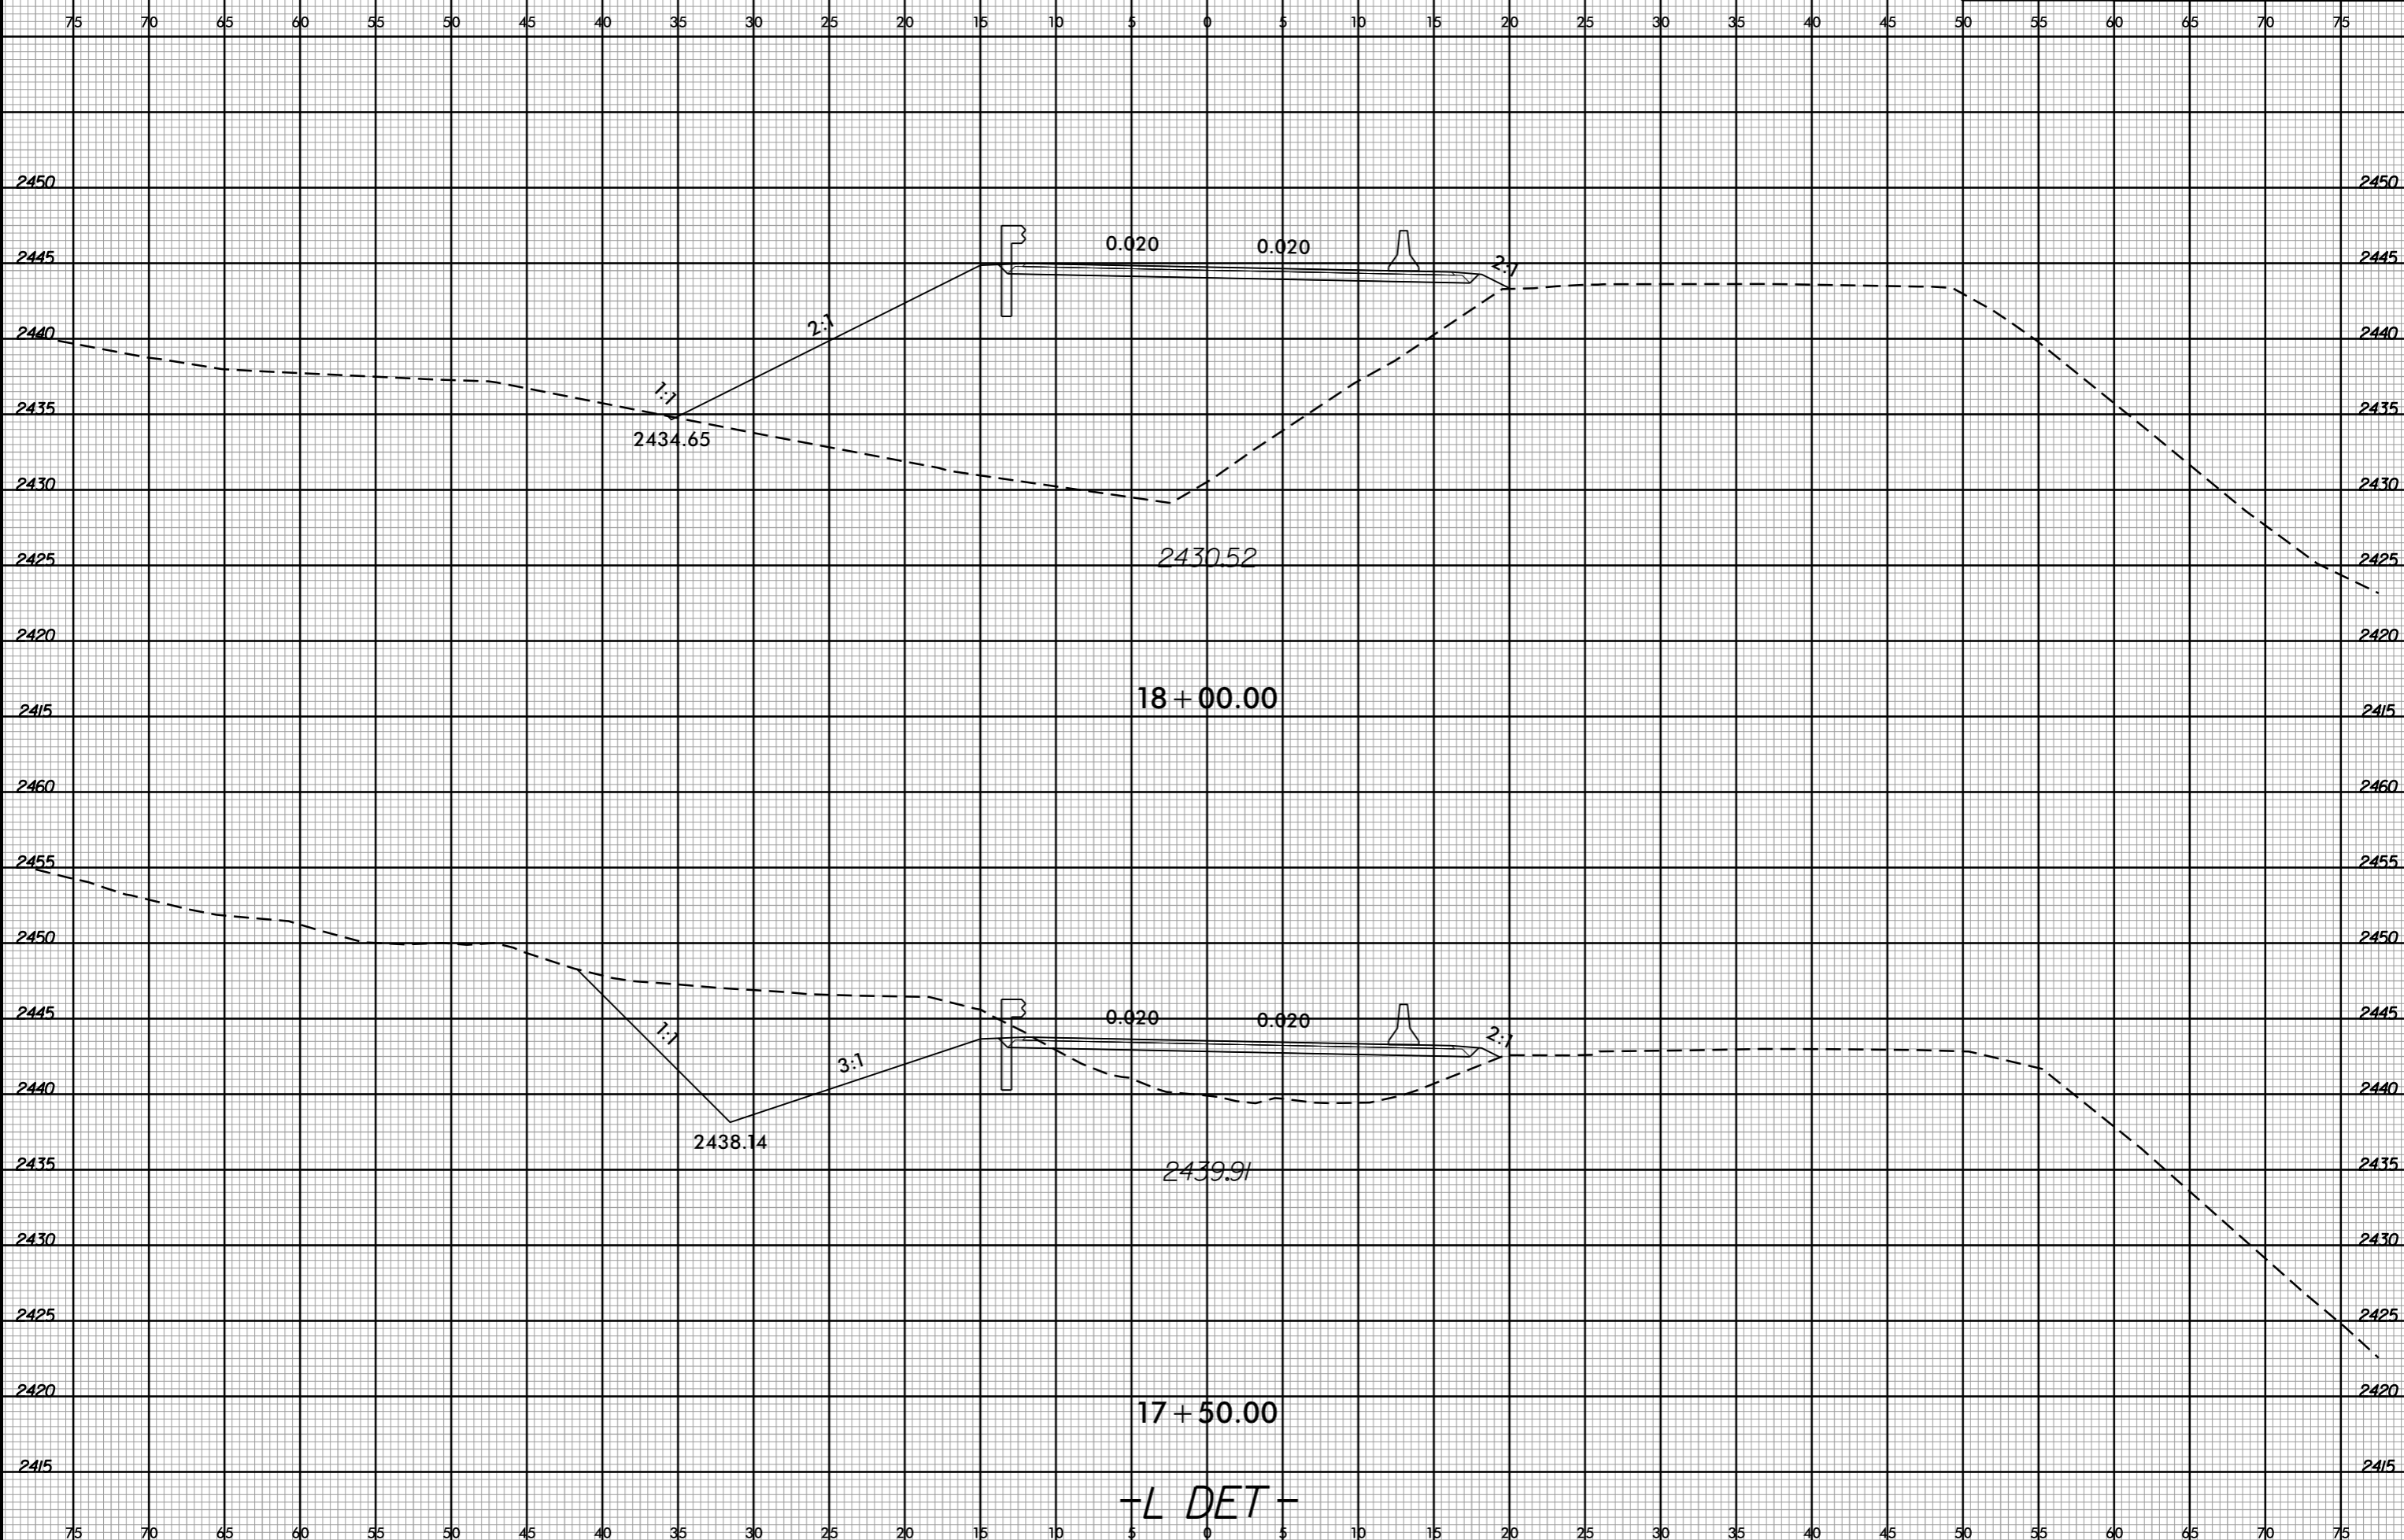


-L DET-

6/23/16




PROJ. REFERENCE NO.
B-5388

SHEET NO.
X-13

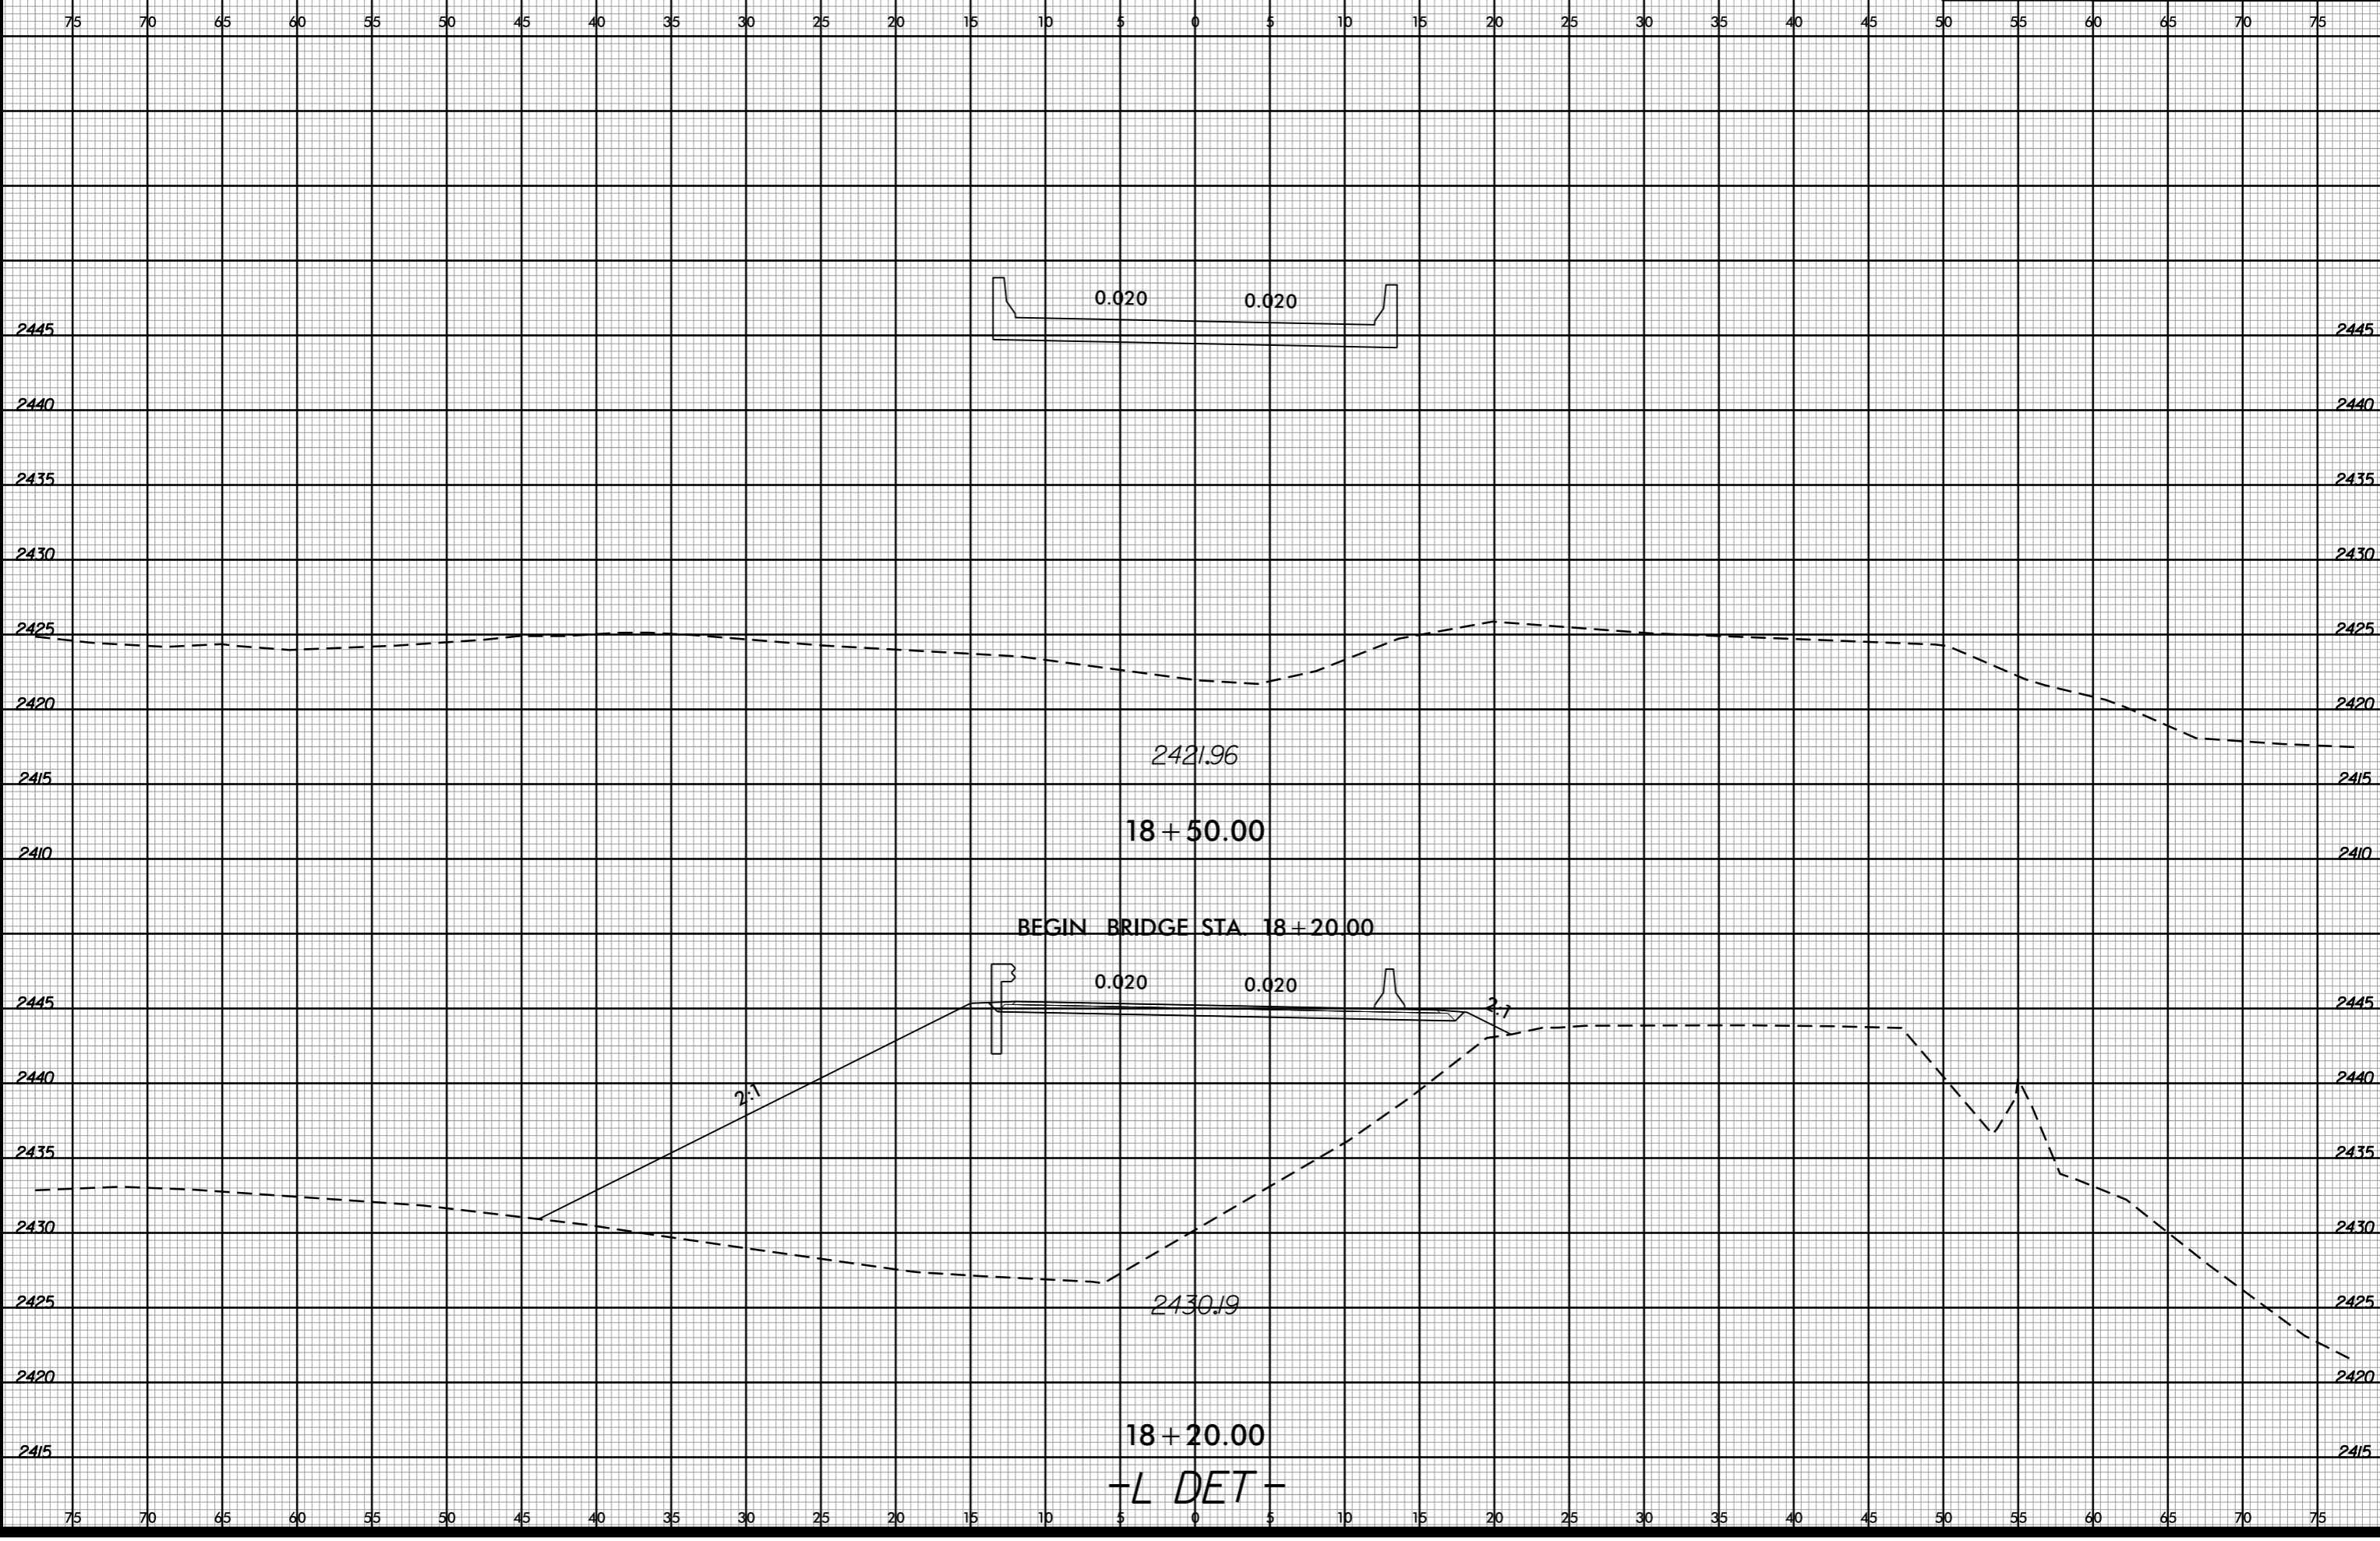

-SYSTEME:\XSC\B5388_Pdy-xpl.L_DET.dgn
USER:PERKINS

6/23/16

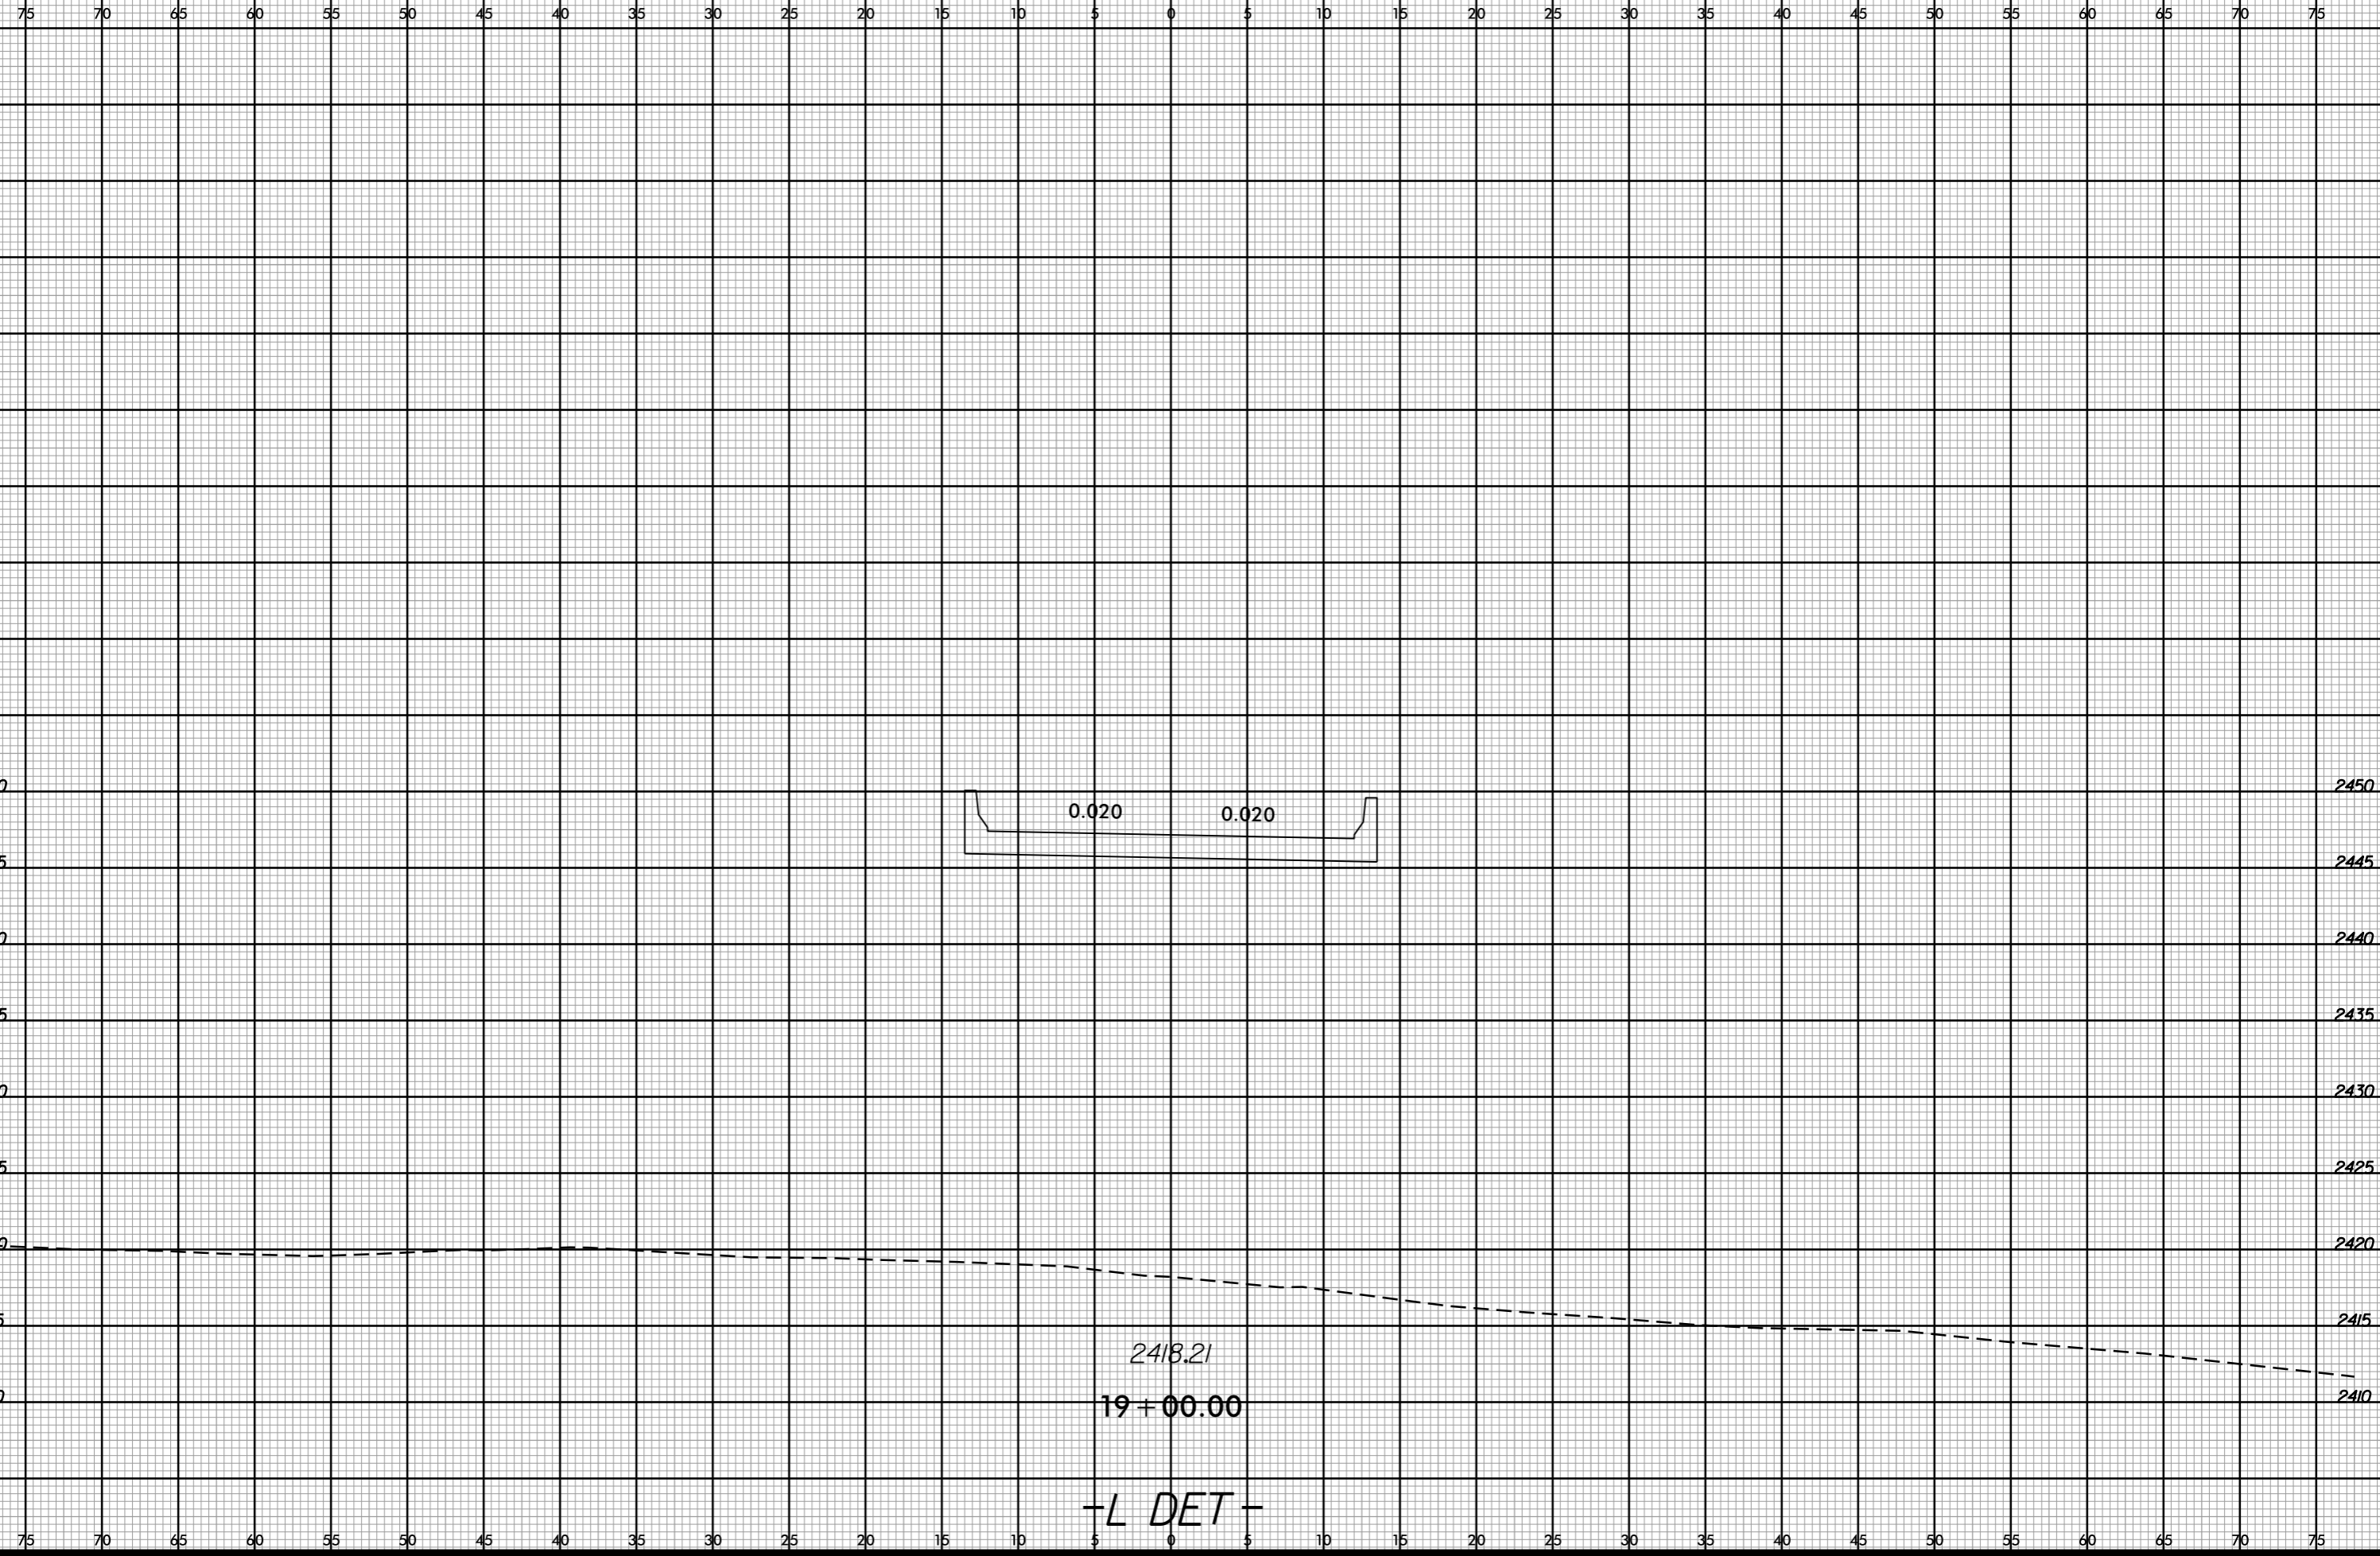

-SYSTEME:\XSC\B5388_Pdy-xp\1.L_DET.dgn
USER:PERKINS

6/23/16



PROJ. REFERENCE NO.
B-5388

SHEET NO.
X-15

75 70 65 60 55 50 45 40 35 30 25 20 15 10 5 0 5 10 15 20 25 30 35 40 45 50 55 60 65 70 75

2450

2450

2445

2445

2440

2440

2435

2435

2430

2430

2425

2425

2420

2420

2415


2415

2410

2410

2405

2405

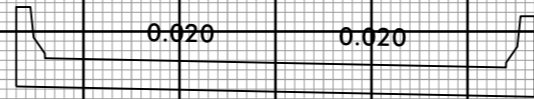

2412.82
19 + 50.00
-L DET-

-SYSTEME:\XSC\B5388_Pdy-xp\1-L_DET.dgn

75 70 65 60 55 50 45 40 35 30 25 20 15 10 5 0 5 10 15 20 25 30 35 40 45 50 55 60 65 70 75



6/23/16



PROJ. REFERENCE NO.
B-5388

SHEET NO.
X-16

75 70 65 60 55 50 45 40 35 30 25 20 15 10 5 0 5 10 15 20 25 30 35 40 45 50 55 60 65 70 75

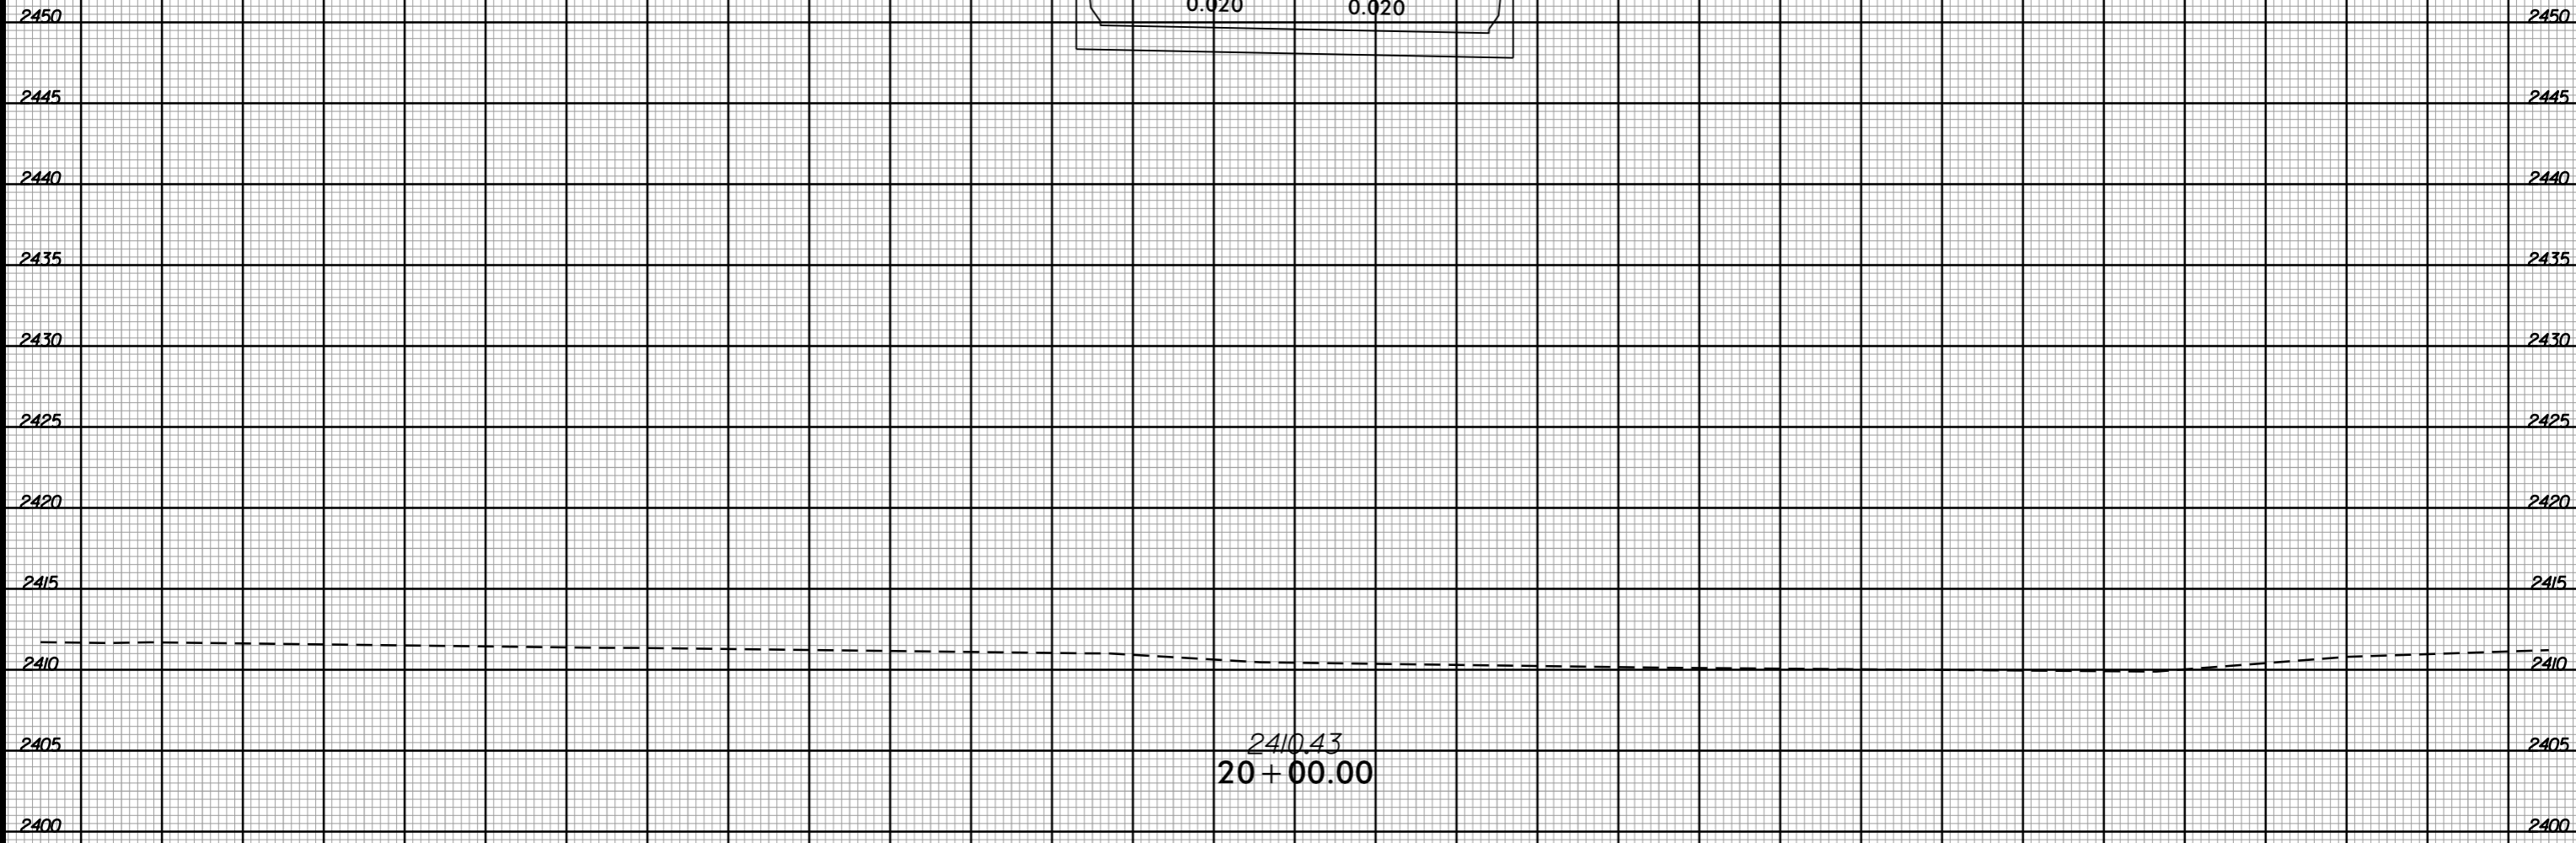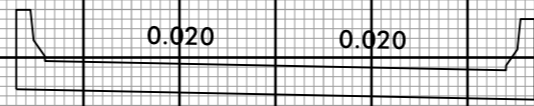

-L DET-

-SYSTEME:\XSC\B5388_Pdy-xpl.L_DET.dgn
USER:PERKINS

75 70 65 60 55 50 45 40 35 30 25 20 15 10 5 0 5 10 15 20 25 30 35 40 45 50 55 60 65 70 75


6/23/16



PROJ. REFERENCE NO.
B-5388

SHEET NO.
X-17

75 70 65 60 55 50 45 40 35 30 25 20 15 10 5 0 5 10 15 20 25 30 35 40 45 50 55 60 65 70 75

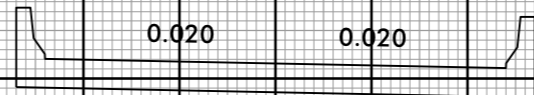

2450 2450

2445 2445

2440 2440

2435 2435

2430 2430

2425 2425

2420 2420

2415 2415

2410 2410

2405 2405

2411.53
20 + 50.00

-L DET-

75 70 65 60 55 50 45 40 35 30 25 20 15 10 5 0 5 10 15 20 25 30 35 40 45 50 55 60 65 70 75


-SYSTEME:\XSC\B5388_Pdy-xp\1.L_DET.dgn
USER:PERKINIK

6/23/16



PROJ. REFERENCE NO.
B-5388

SHEET NO.
X-18

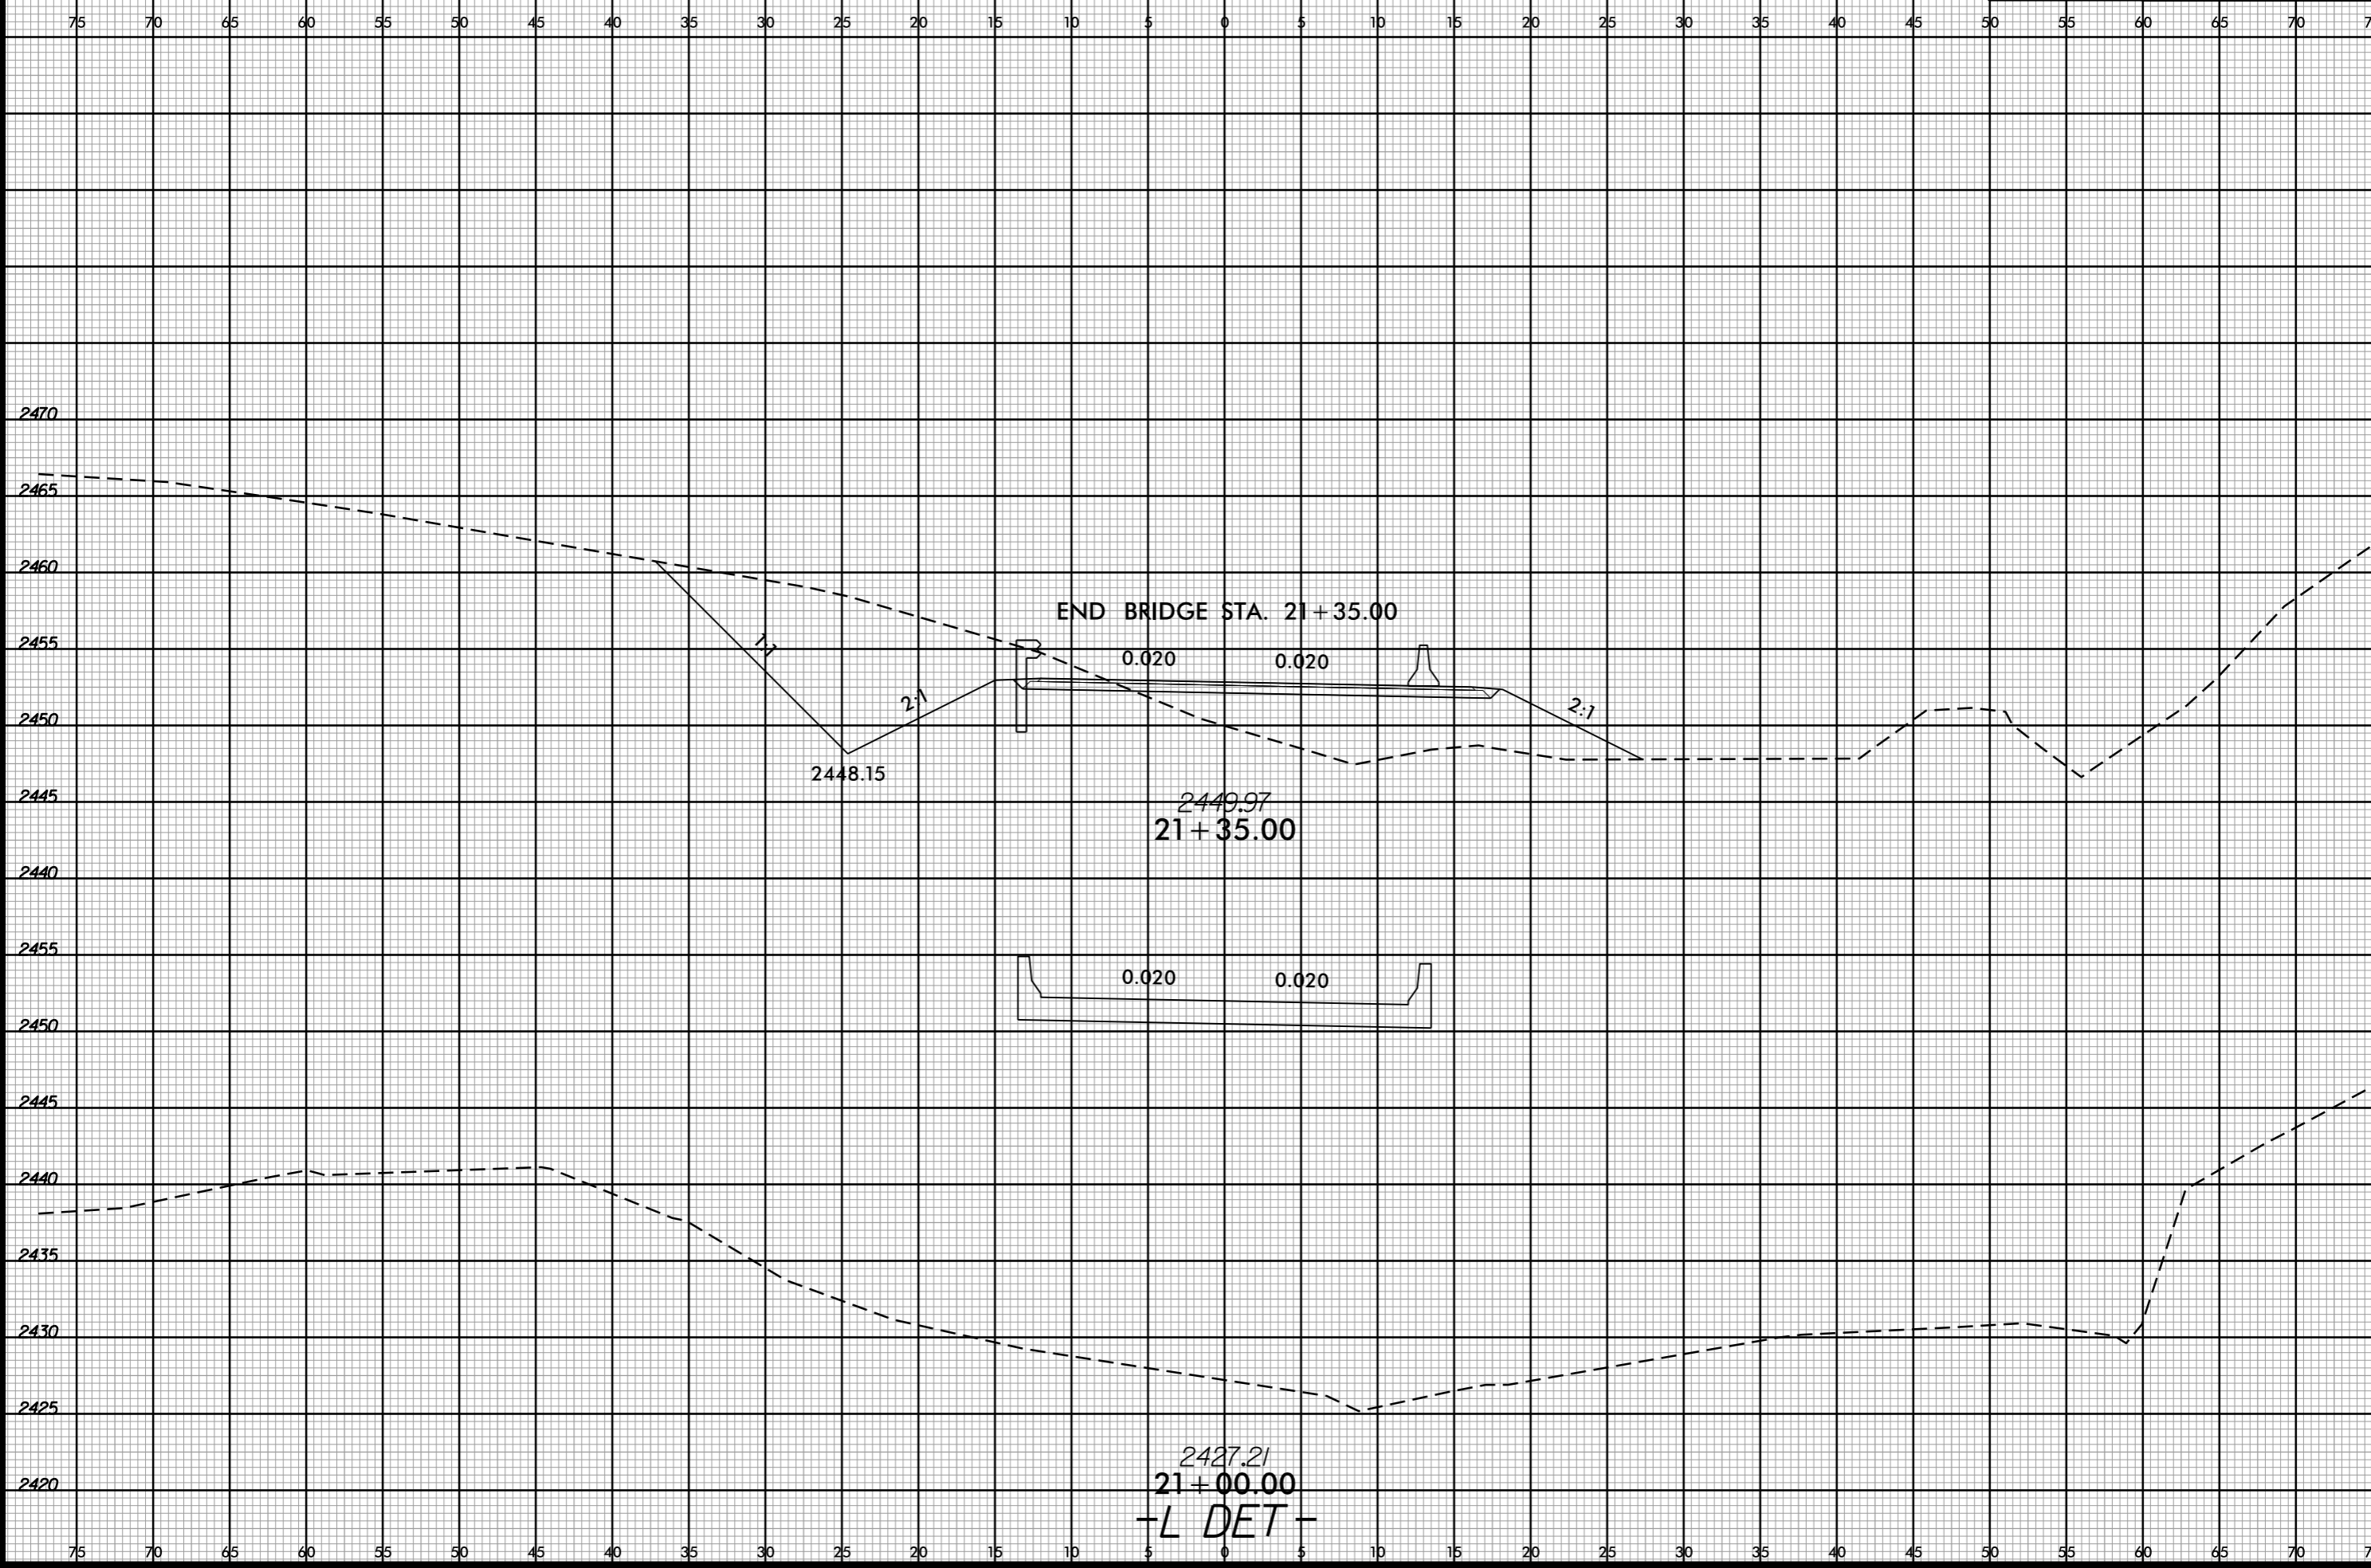

END BRIDGE STA. 21+35.00

2448.15

2449.97
21+35.00

0.020 0.020

2427.21
21+00.00

-L DET-


-SYSTEME:\B5388_Pdy-xpl.L_DET.dgn
1:15:48.16

6/23/16



PROJ. REFERENCE NO.
B-5388

SHEET NO.
X-19

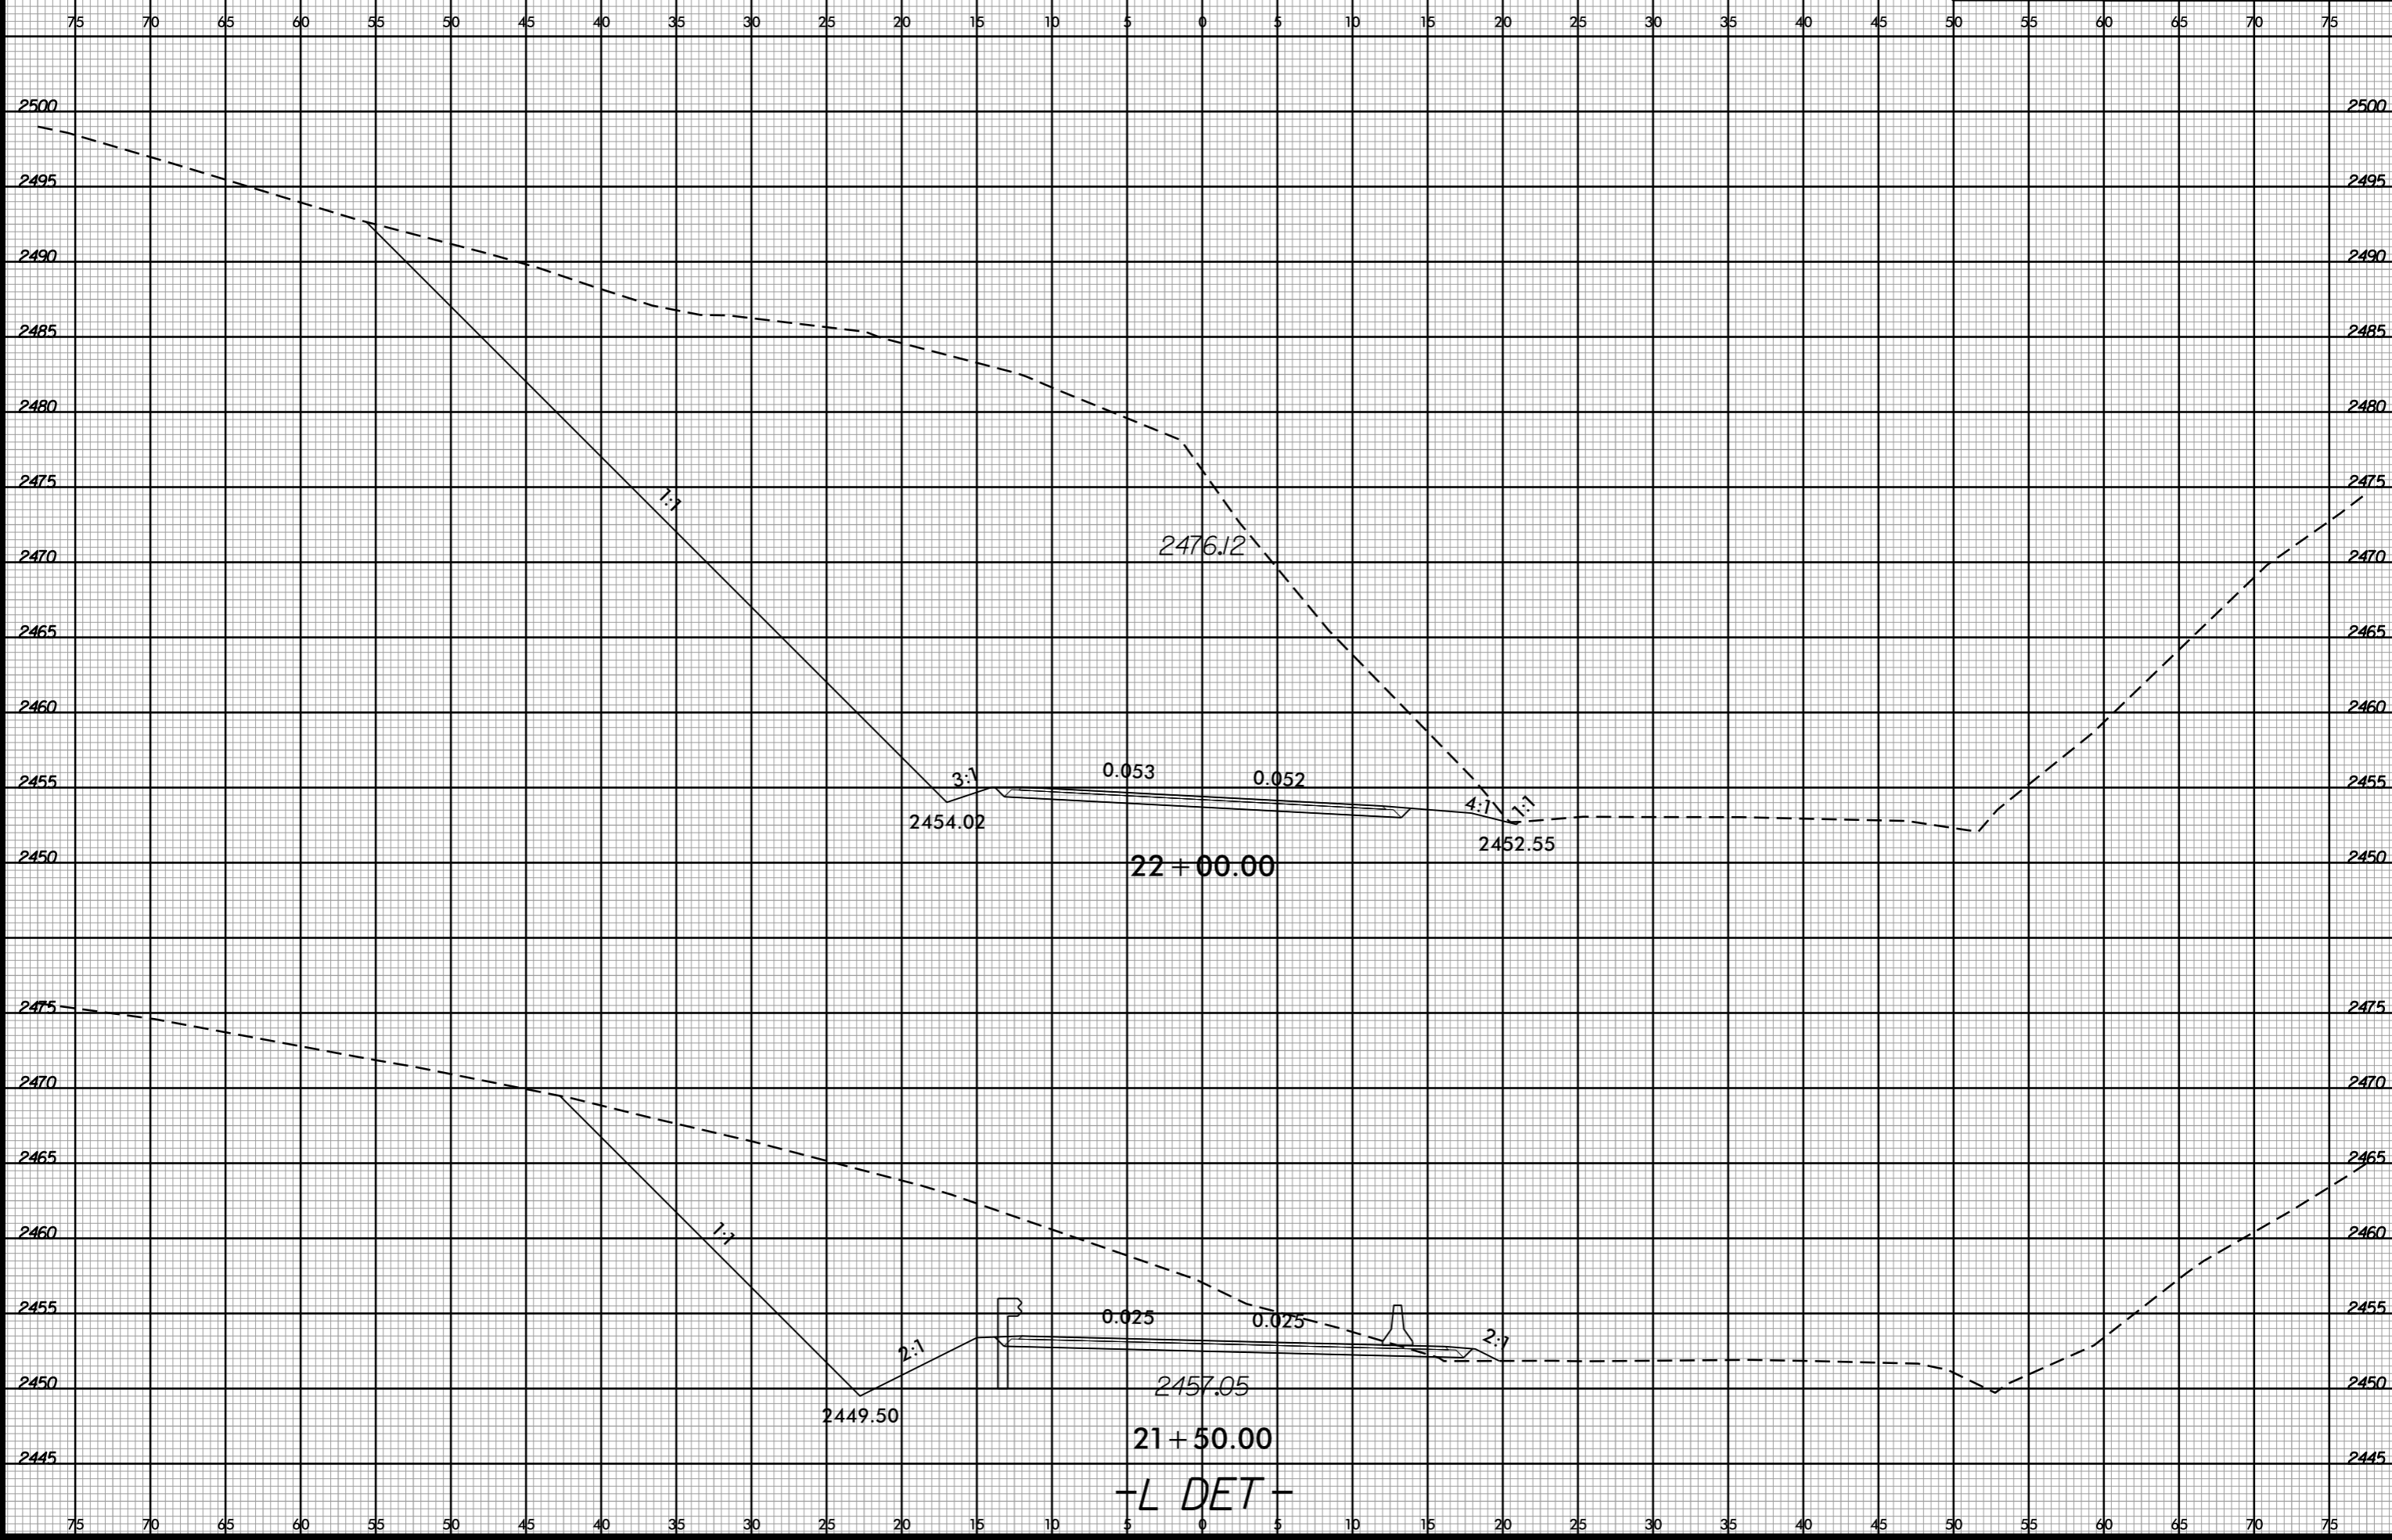

-SYSTEME_...
B-5388...
L_DET.dgn


-L DET-

6/23/16



PROJ. REFERENCE NO.
B-5388

SHEET NO.
X-20

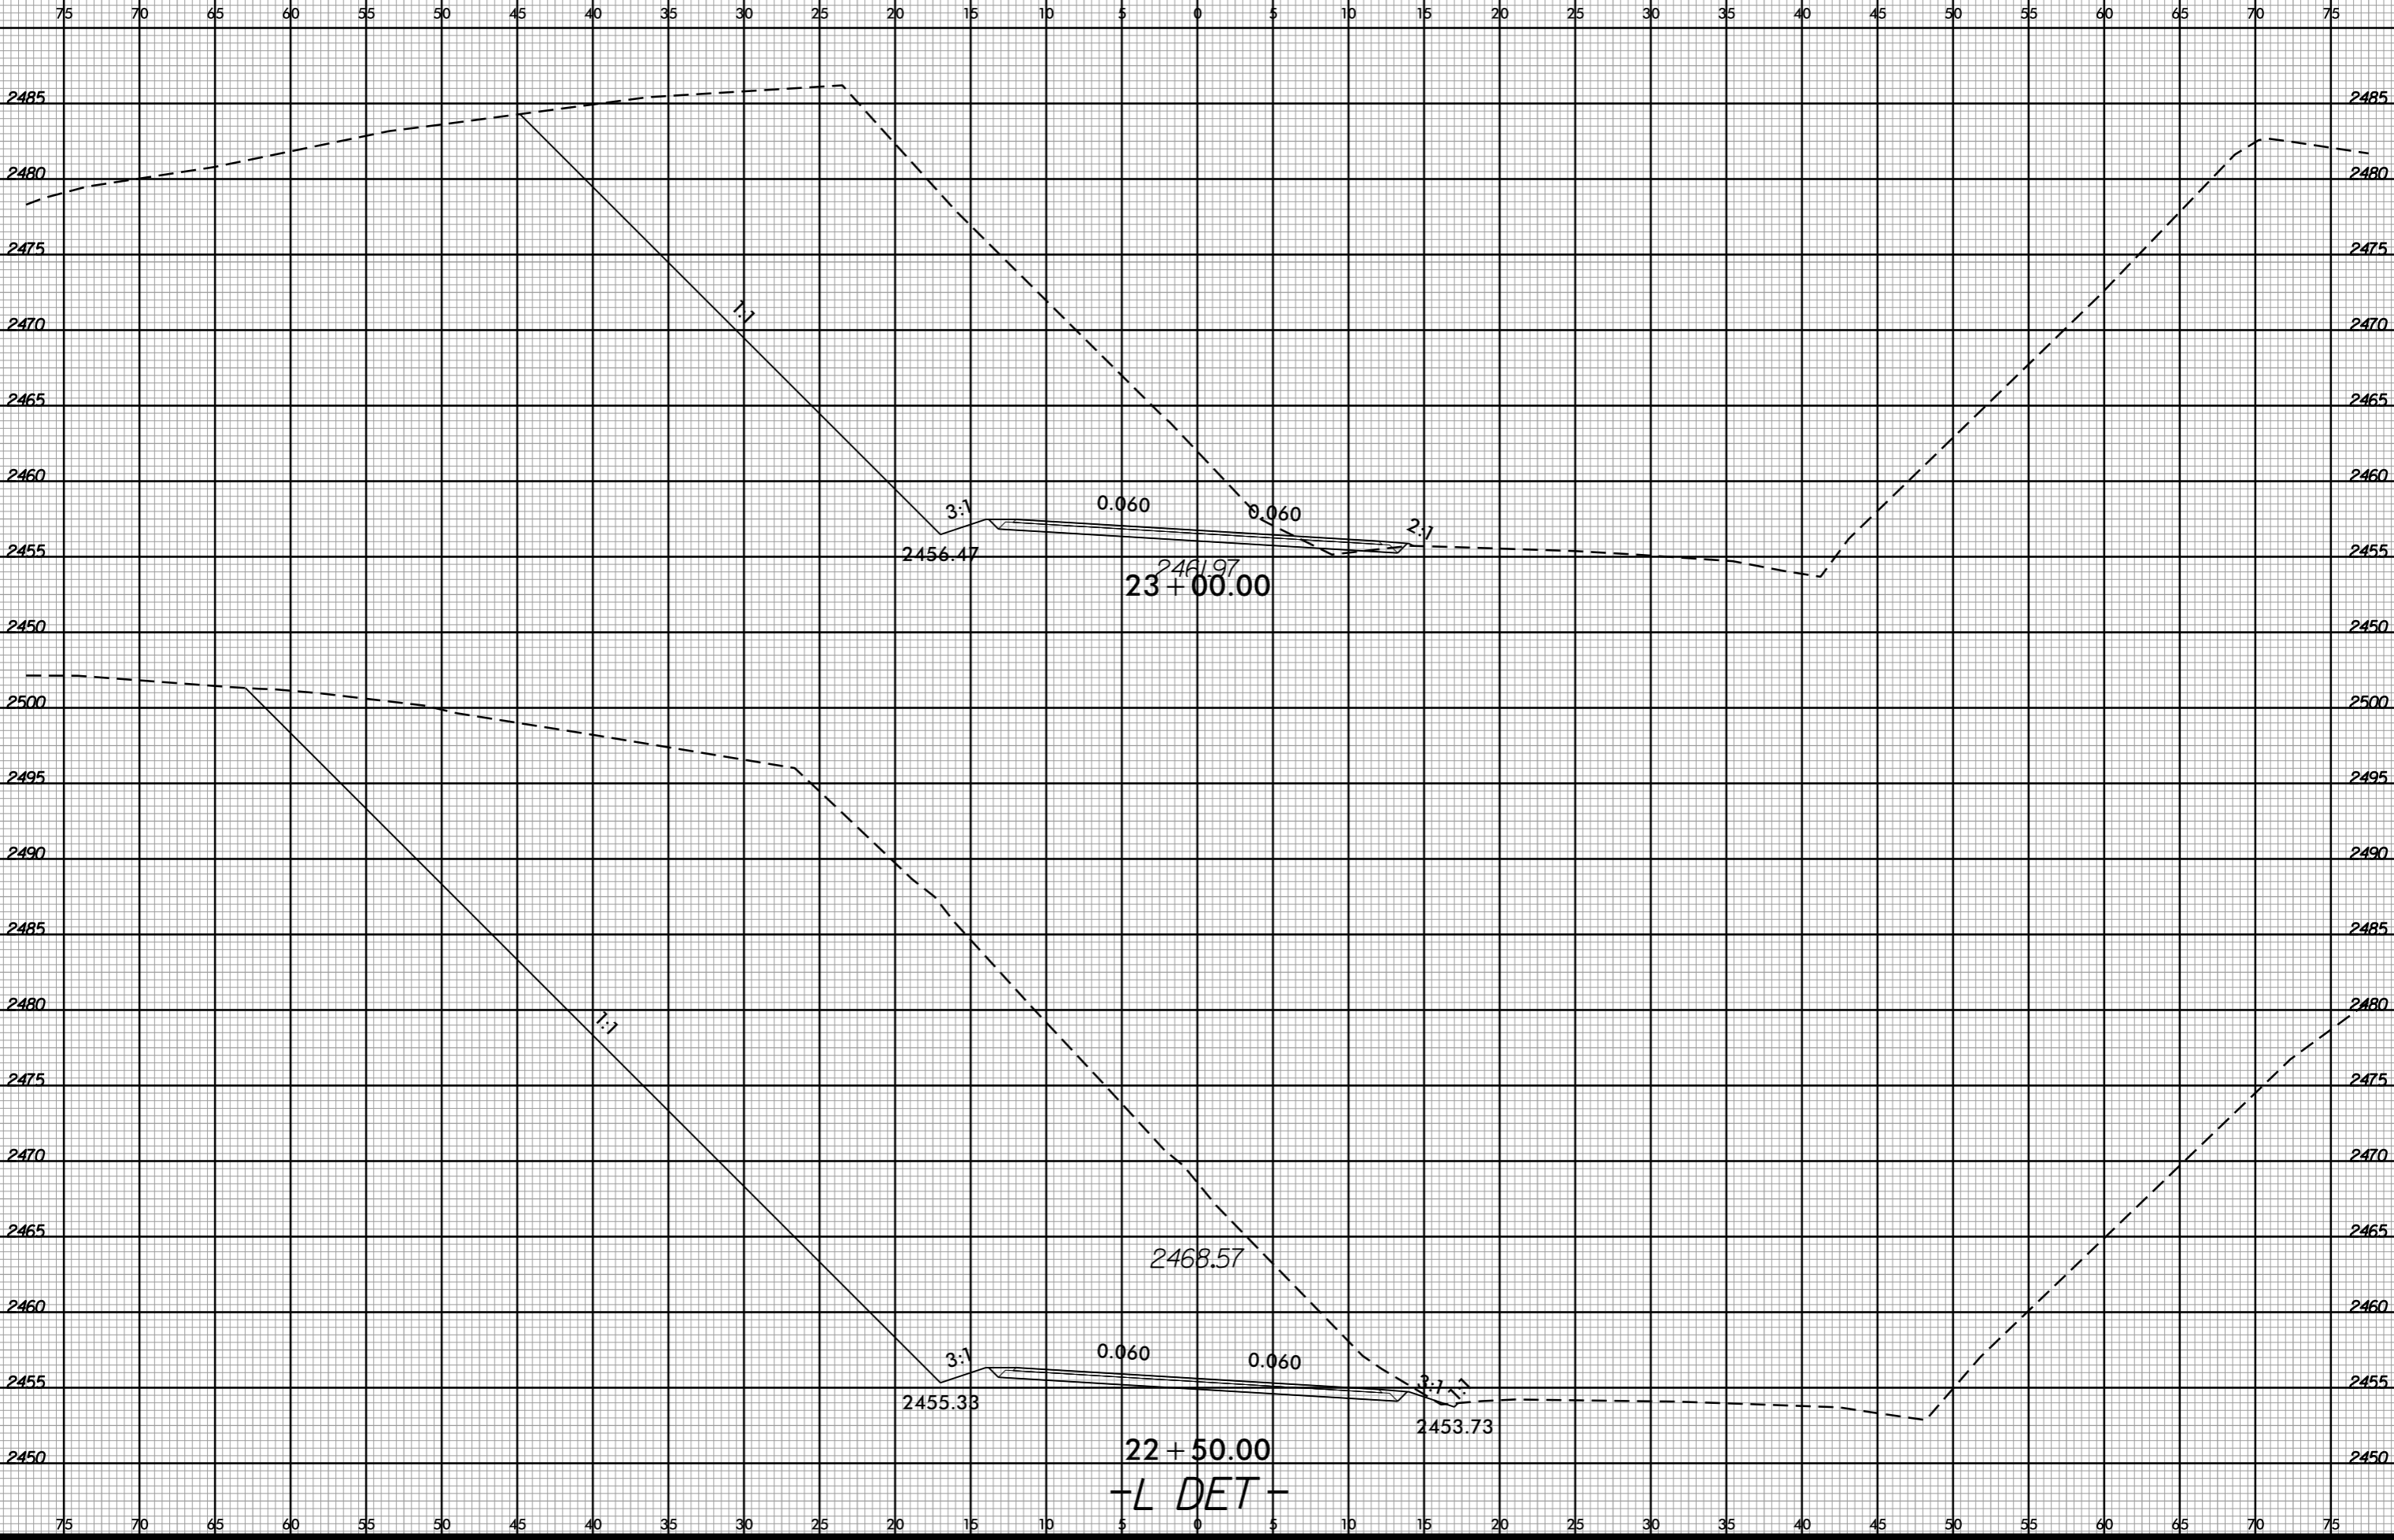

2461.97
23 + 00.00


22 + 50.00
-L DET-

-SYSTEME:\XSC\B5388_Pdy-xp\1.L_DET.dgn
USER:PERKINS

6/23/16



PROJ. REFERENCE NO.	SHEET NO.
B-5388	X-22

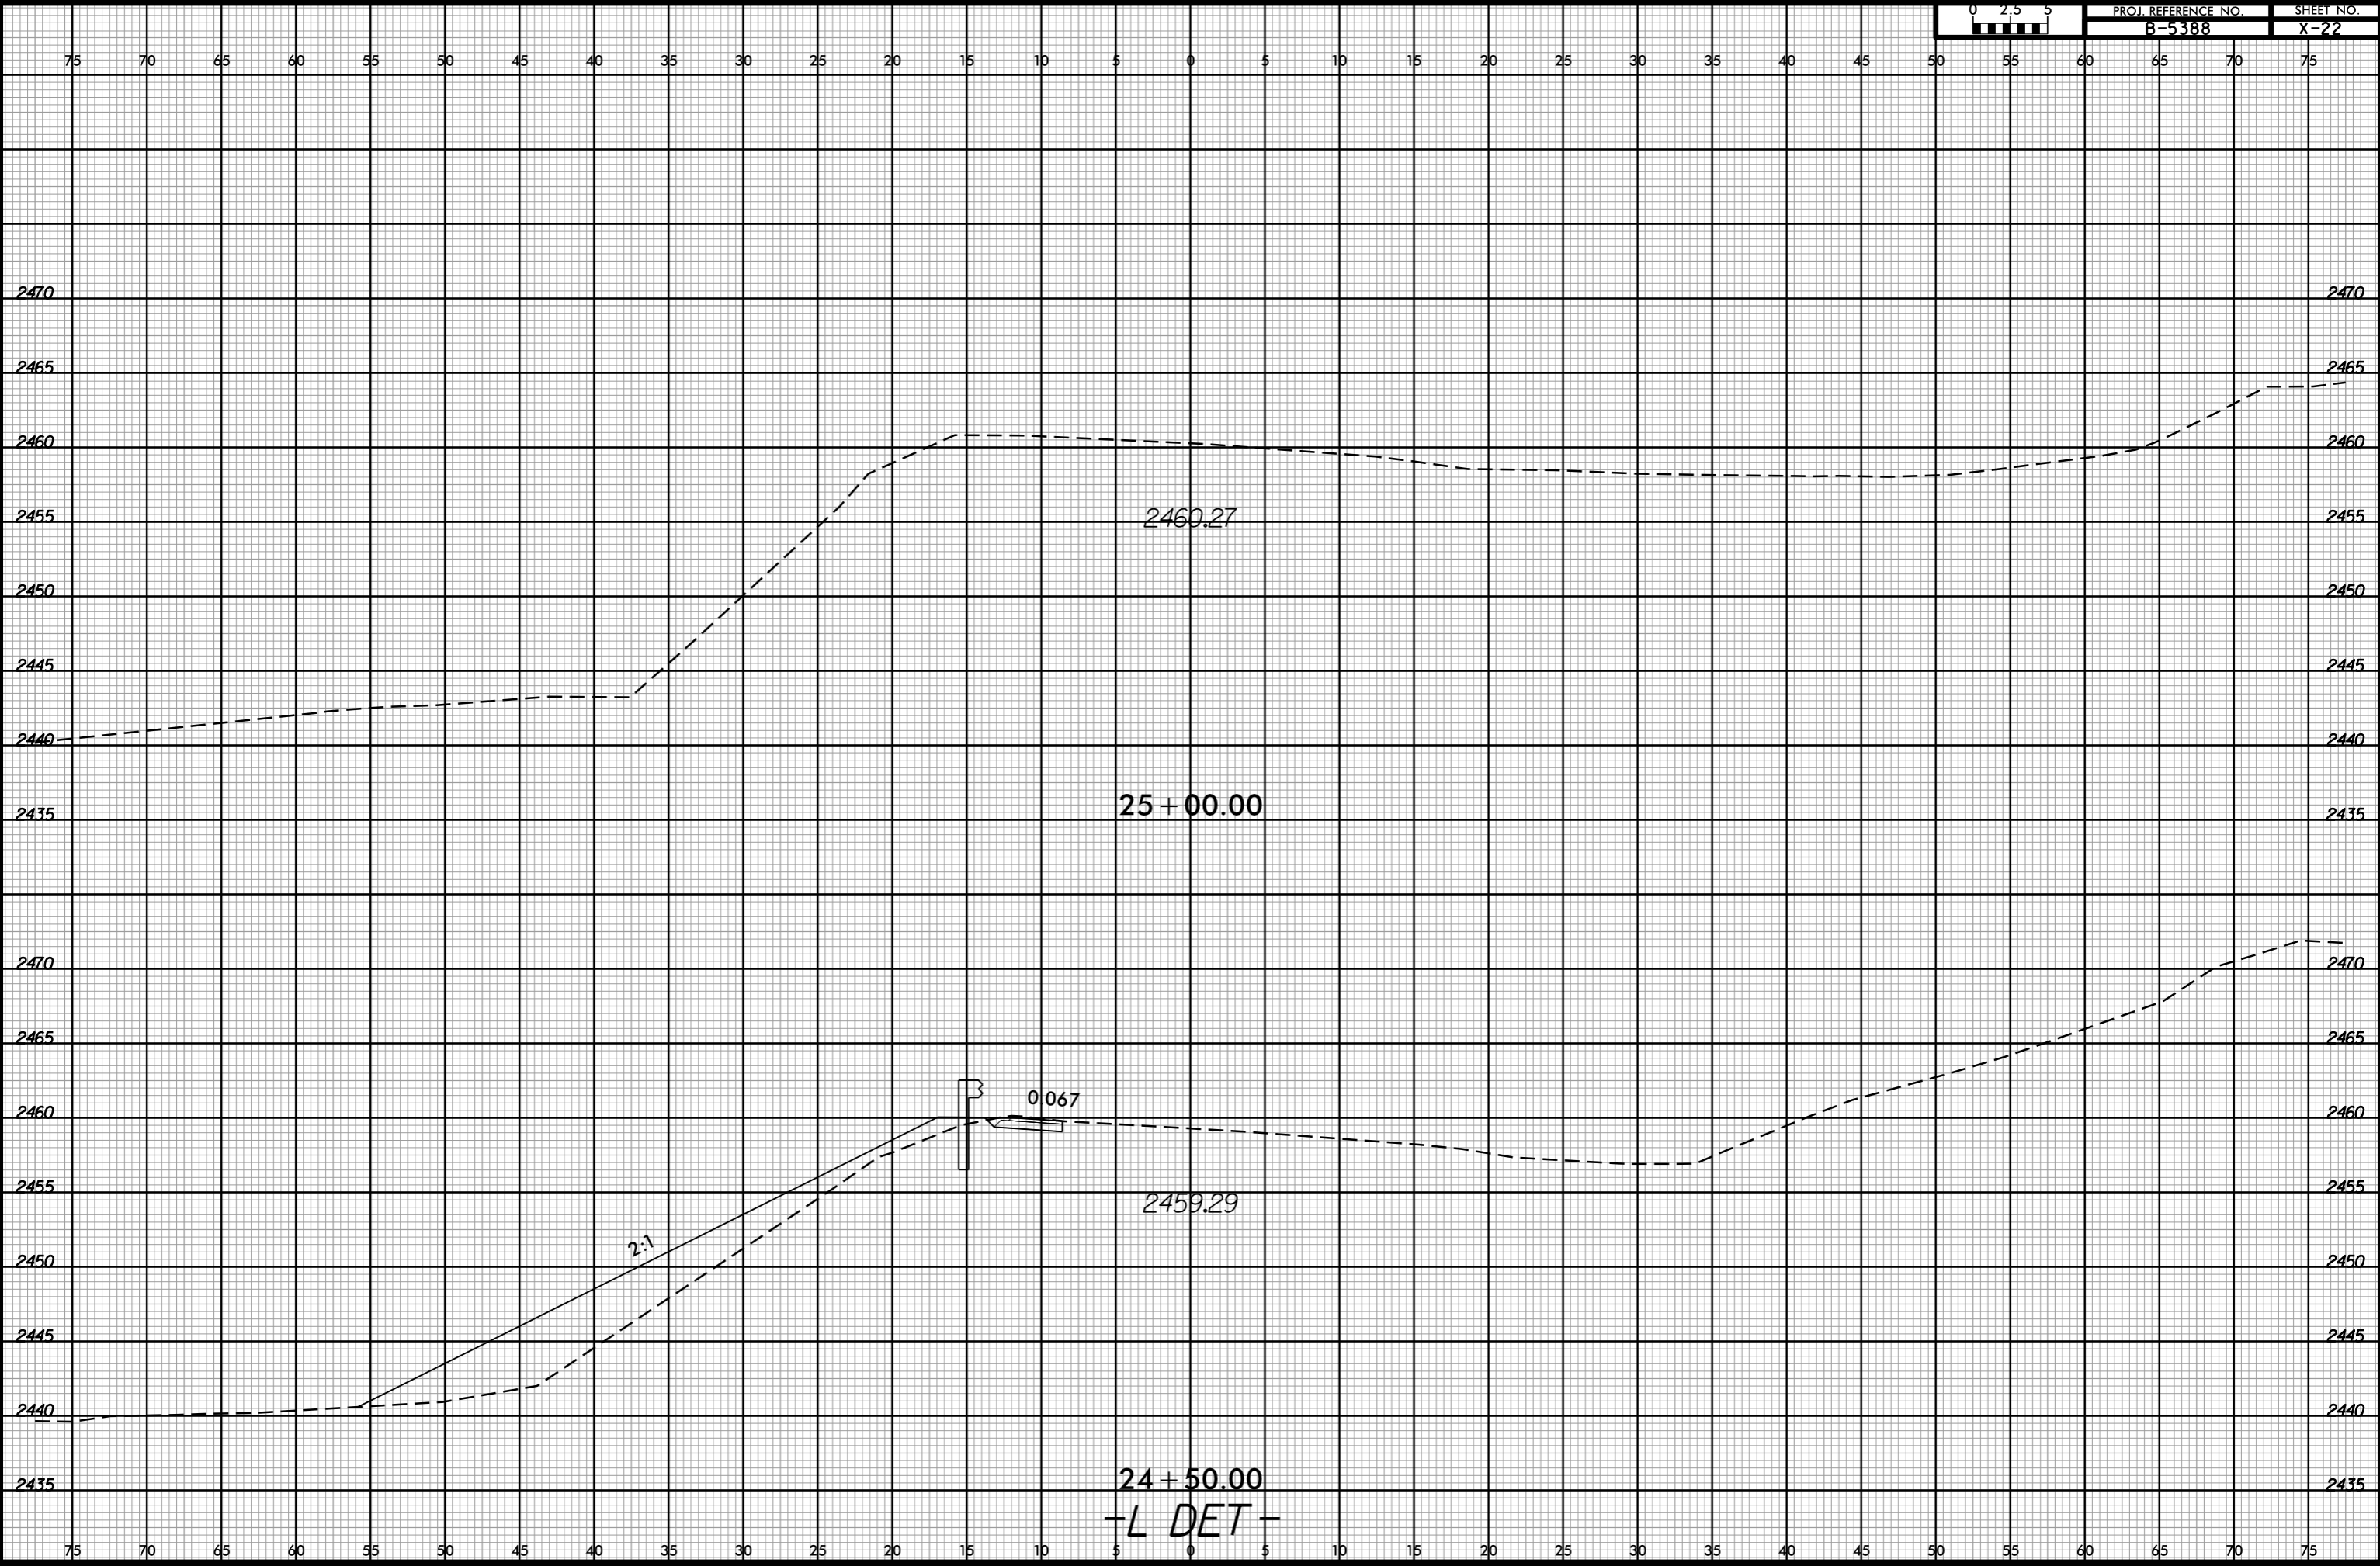

-SYSTEME:\XSC\B5388_Pdy-xpl-L_DET.dgn
 USER:PERKINS

6/23/16




PROJ. REFERENCE NO.
B-5388

SHEET NO.
X-23



12 + 50.00

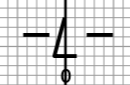


-SYSTEME...
i:\SERPERIANIK

6/23/16



PROJ. REFERENCE NO.	SHEET NO.
B-5388	X-24

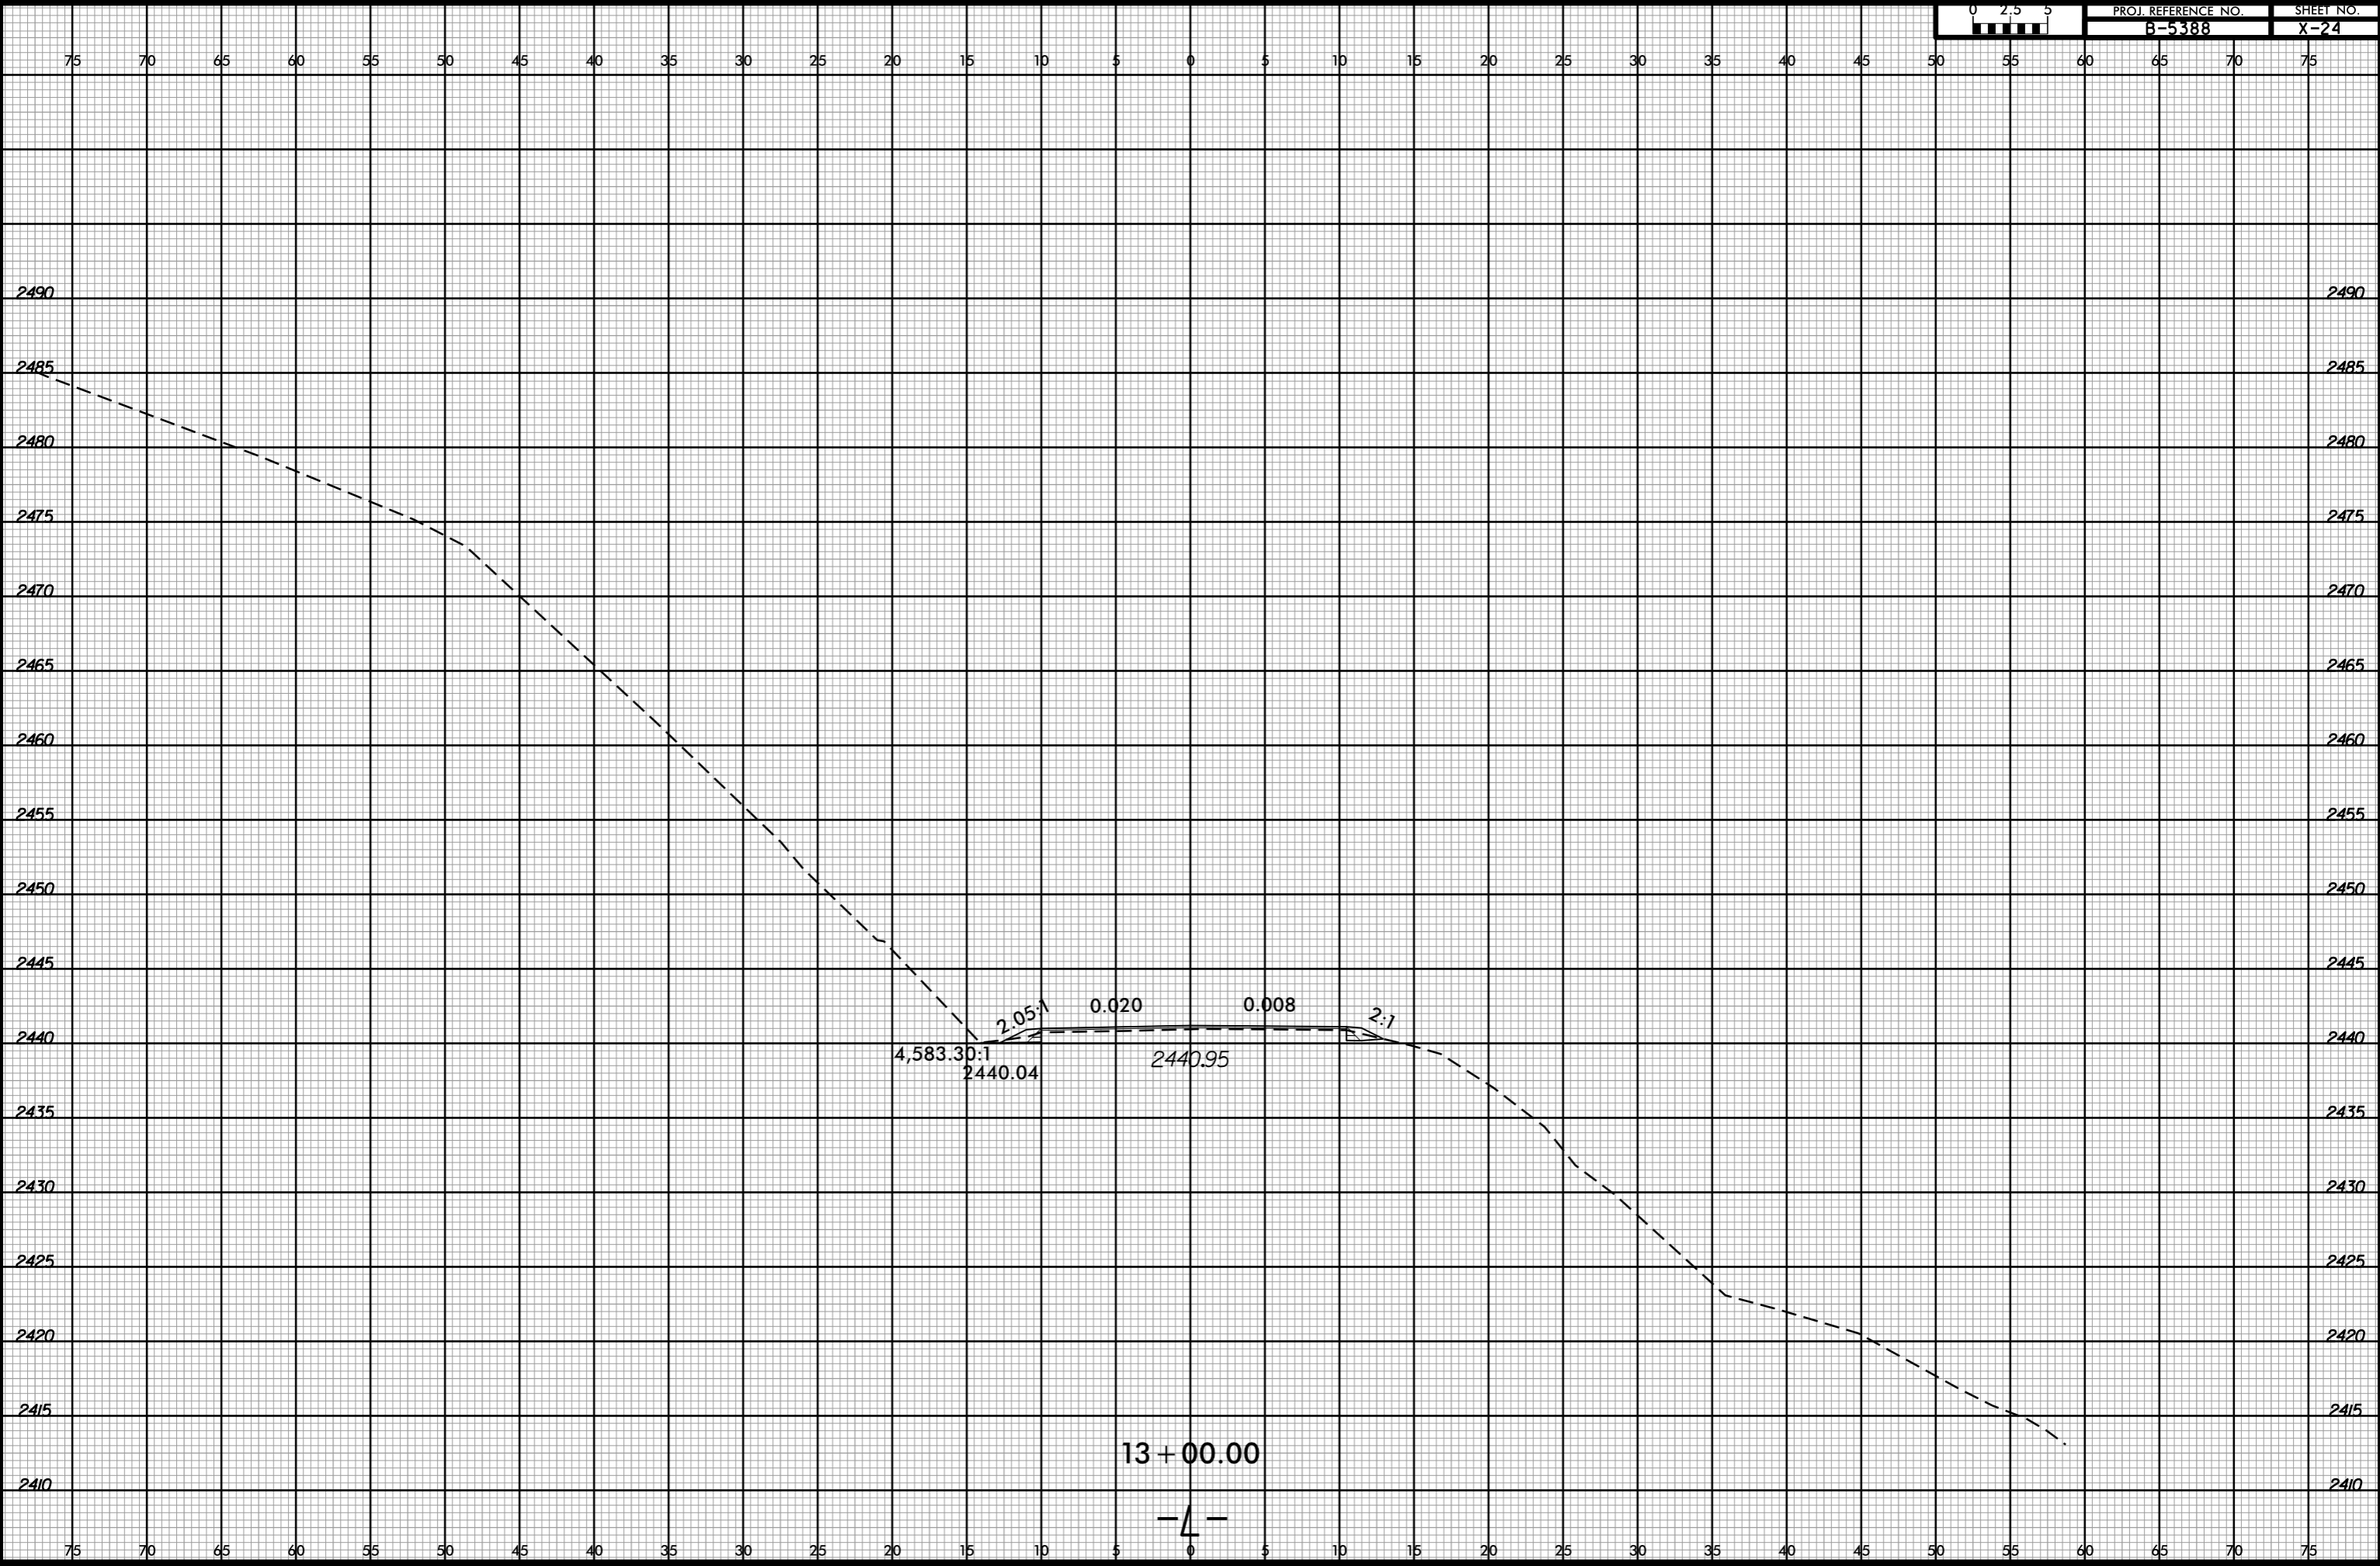


-SYSTEME... B-5388... .pdy... .L.dgn

6/23/16




PROJ. REFERENCE NO.	SHEET NO.
B-5388	X-25

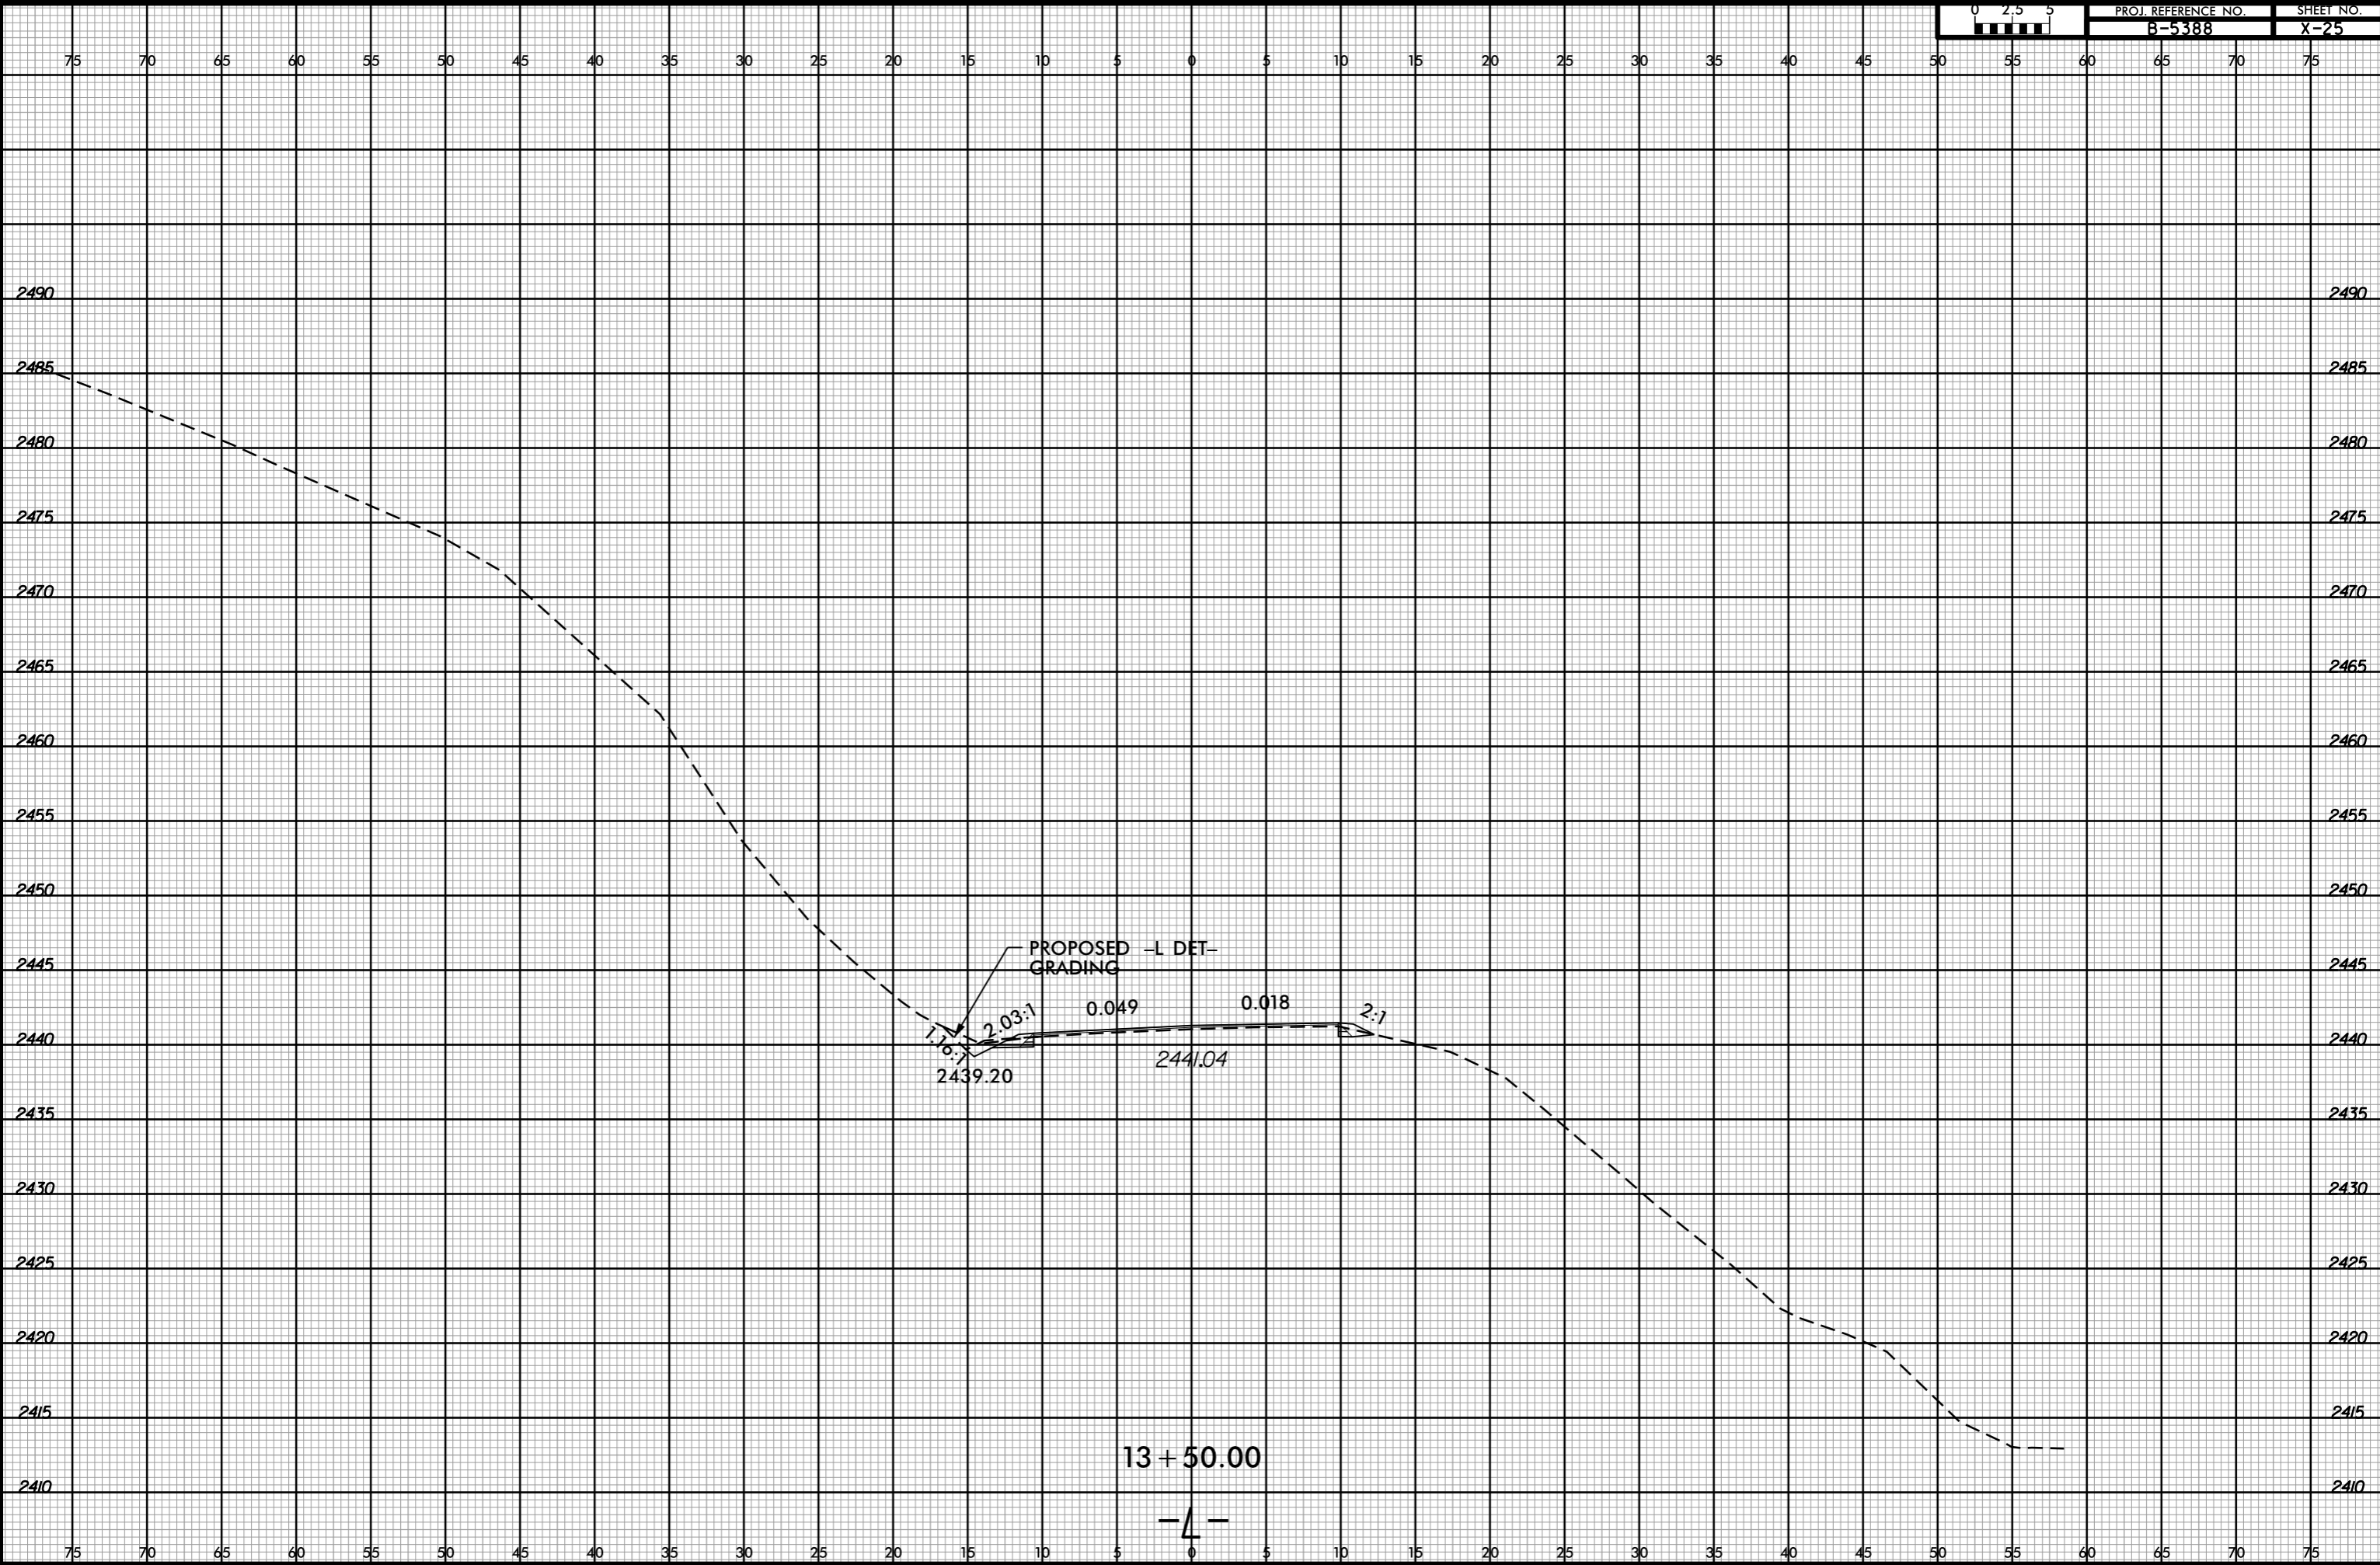

PROPOSED -L DET-
GRADING

1.16:1
2.03:1
0.049
0.018
2:1
2439.20
2441.04

13 + 50.00

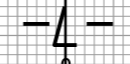


-SYSTEME...
i:\SERPERIANIK

6/23/16



PROJ. REFERENCE NO.	SHEET NO.
B-5388	X-26

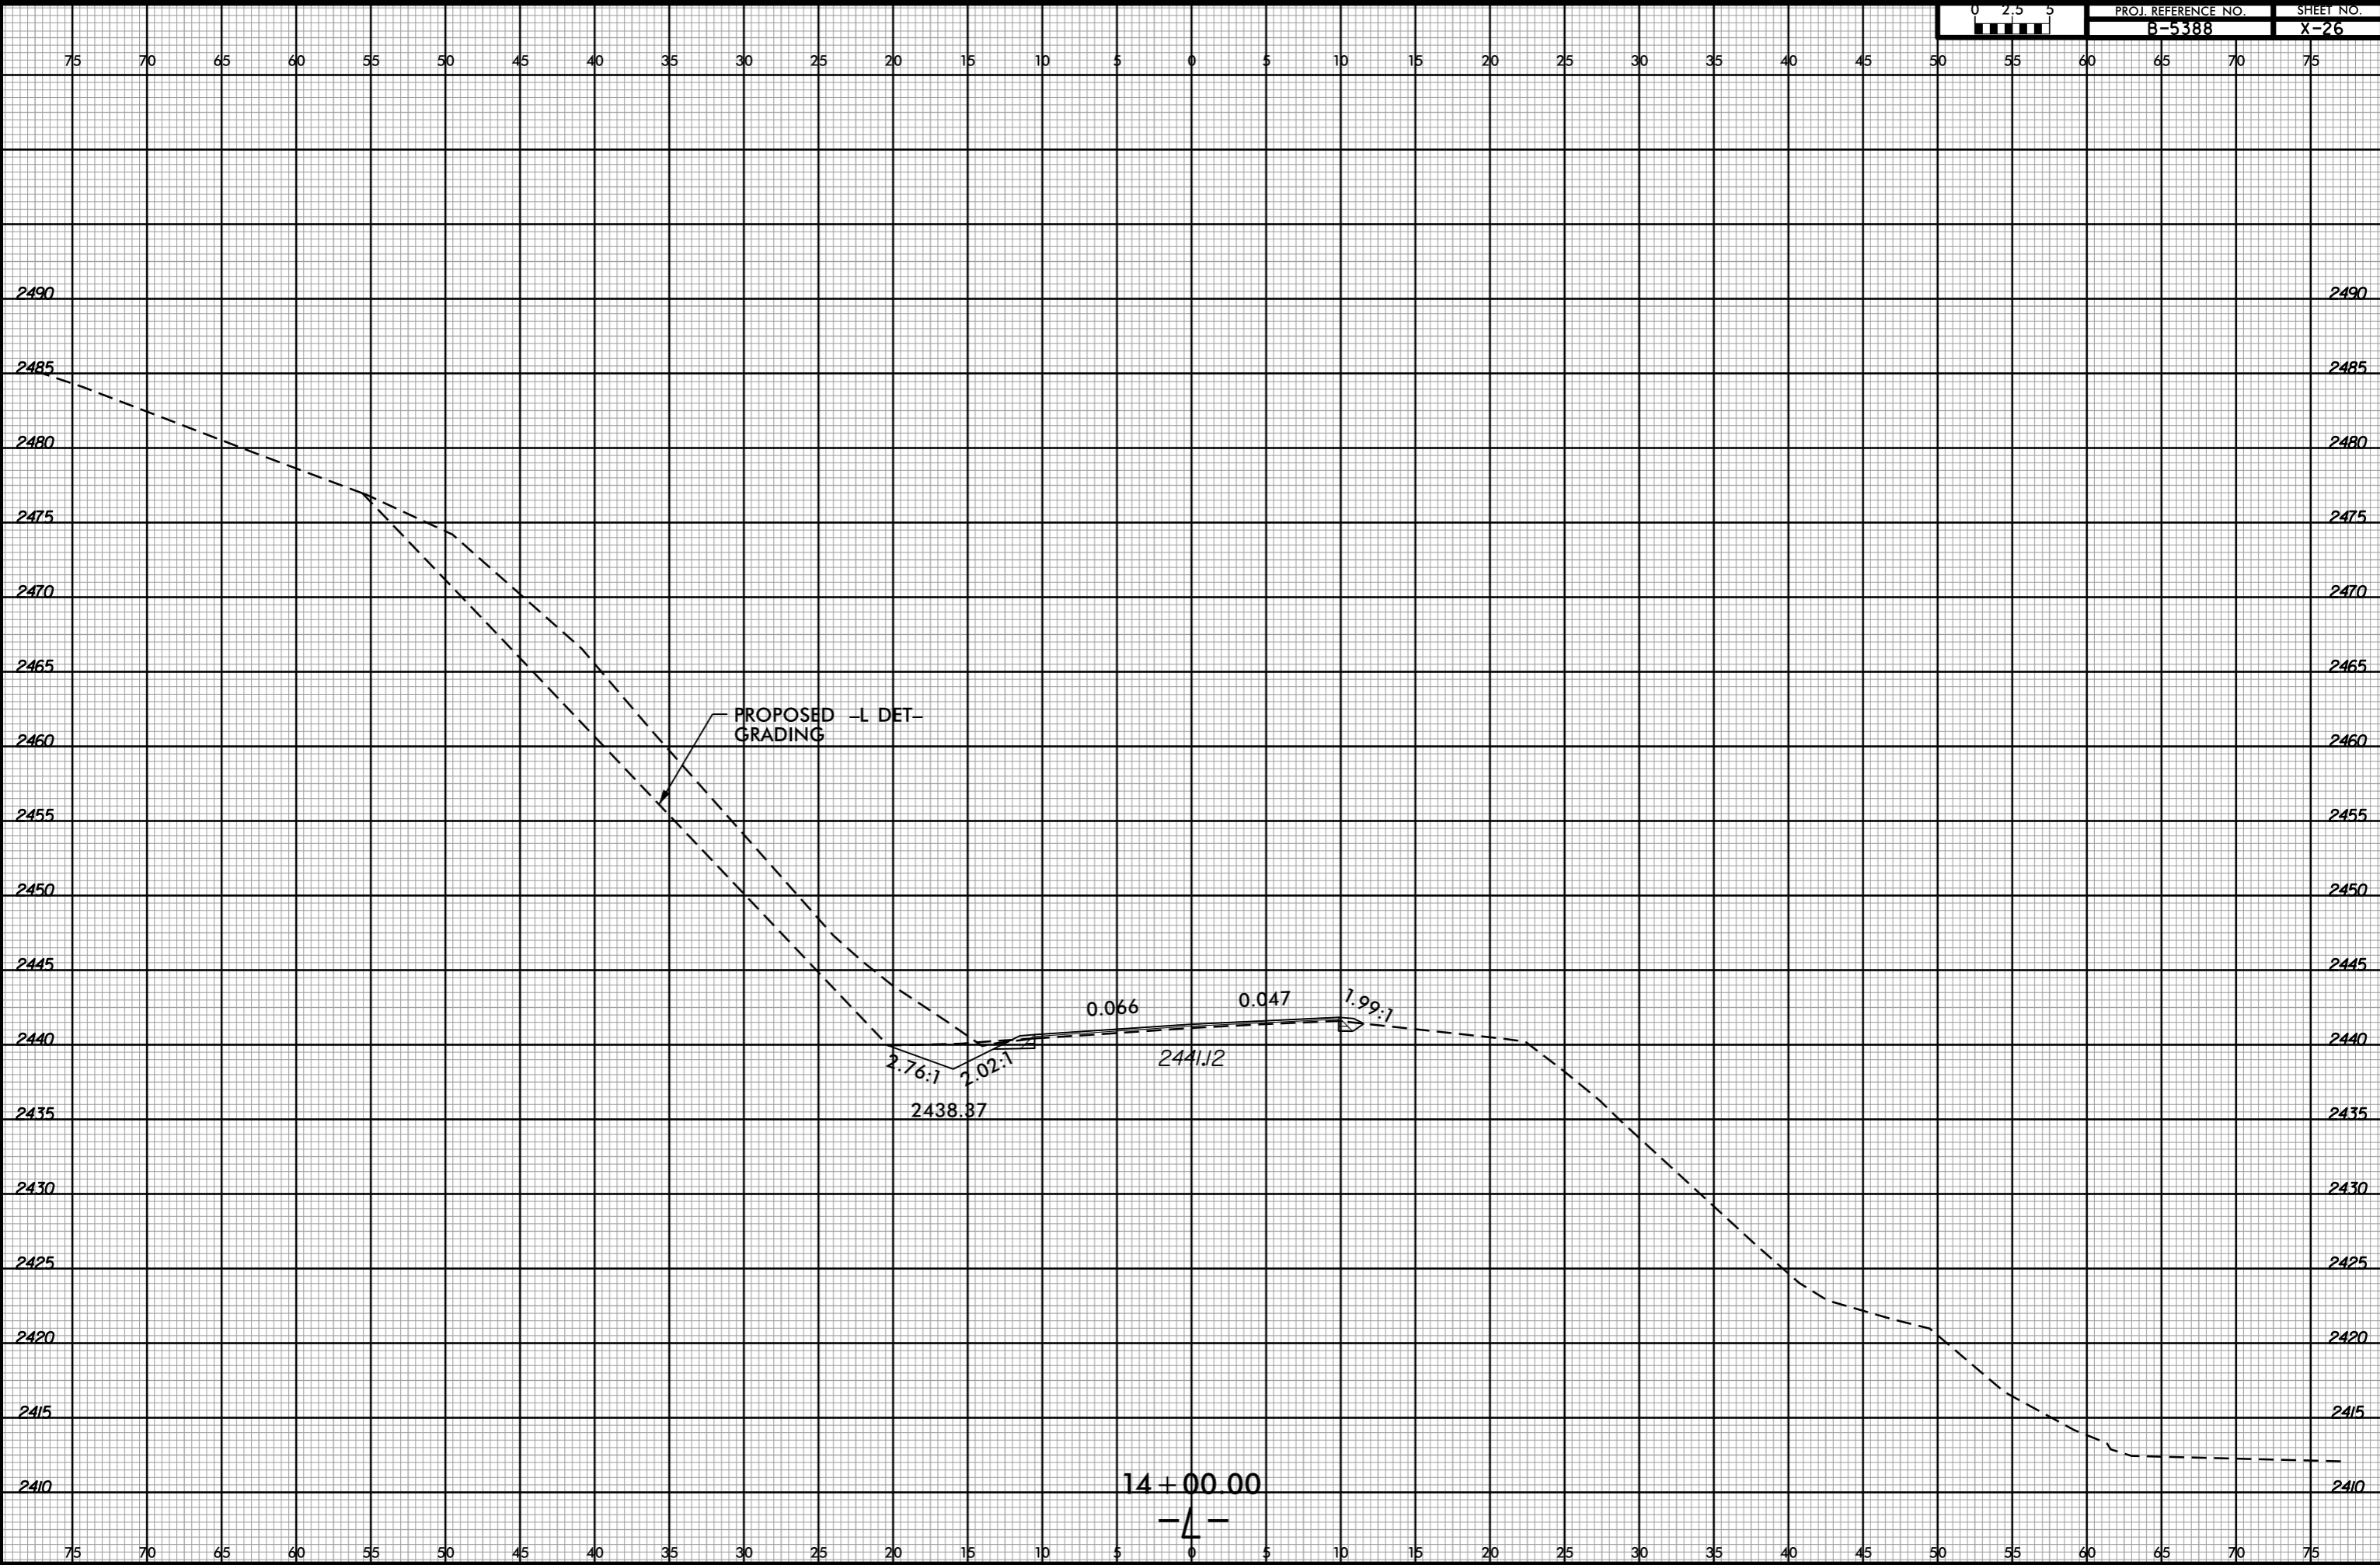


-SYSTEME... B-5388... .dgn

6/23/16




PROJ. REFERENCE NO.	SHEET NO.
B-5388	X-27

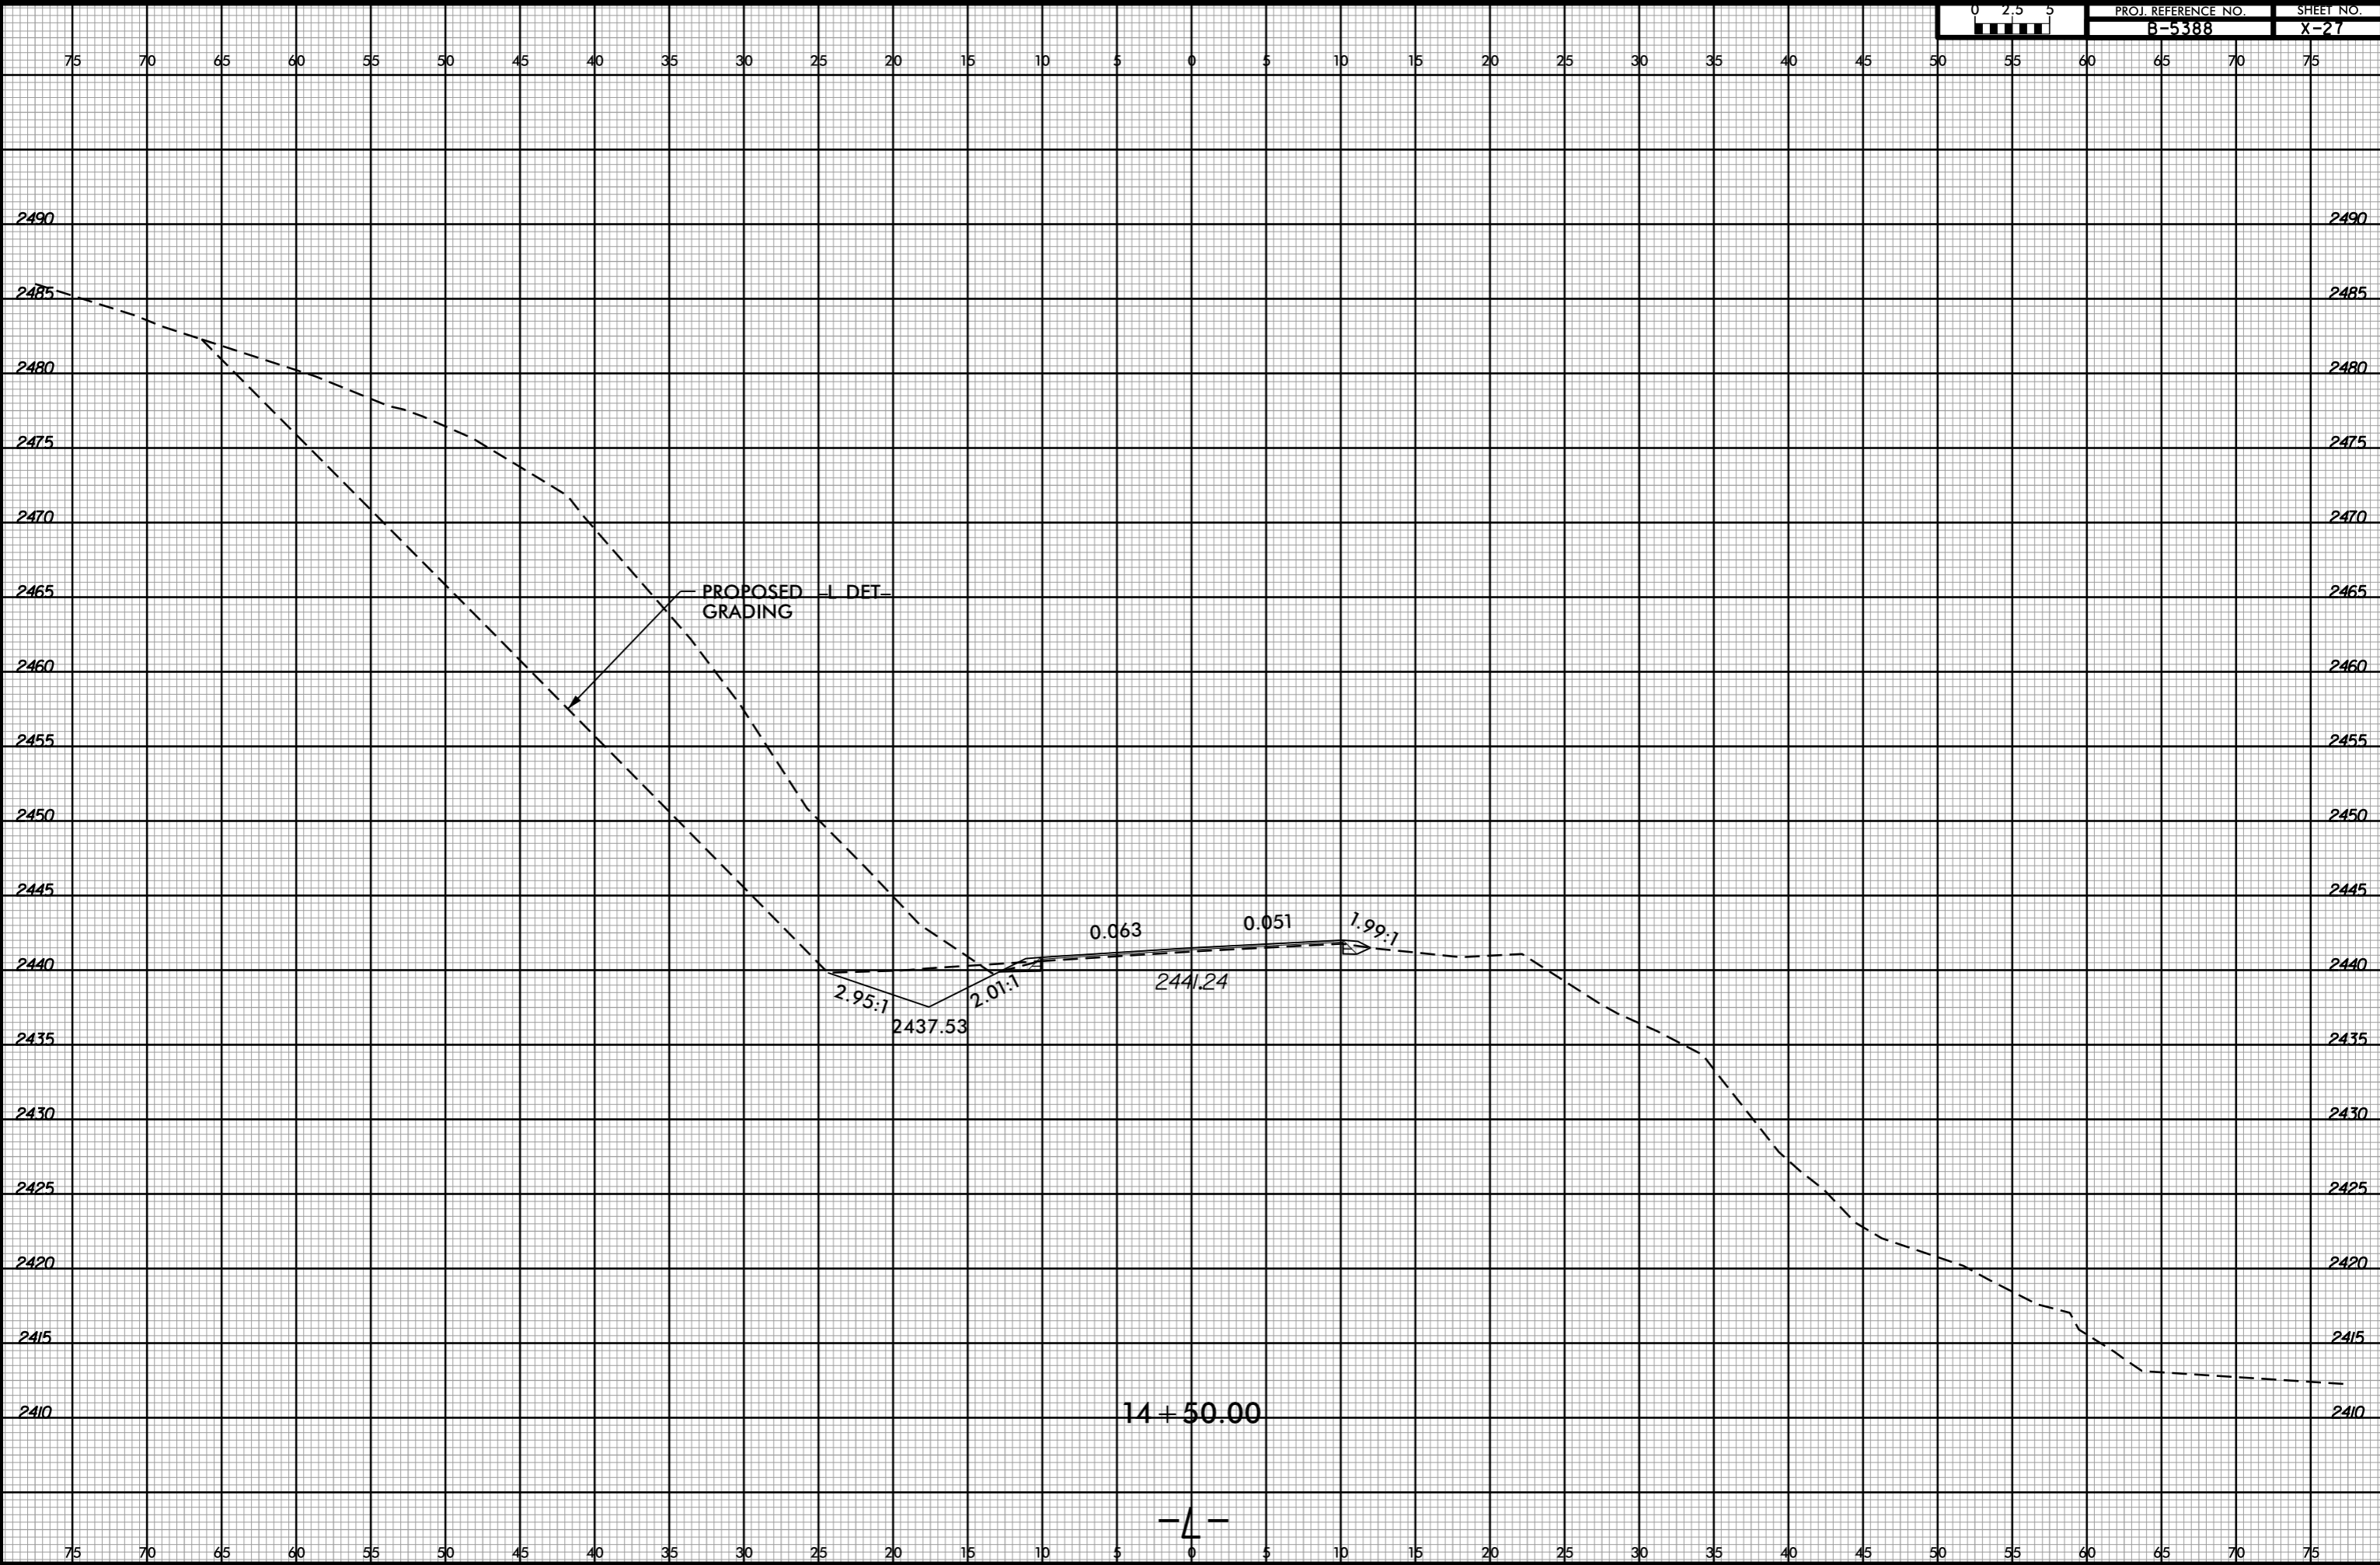

-SYSTEME... B-5388... .dgn

14 + 50.00

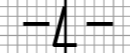


6/23/16



PROJ. REFERENCE NO.	SHEET NO.
B-5388	X-28

PROJ. REFERENCE NO.	SHEET NO.
B-5388	X-28

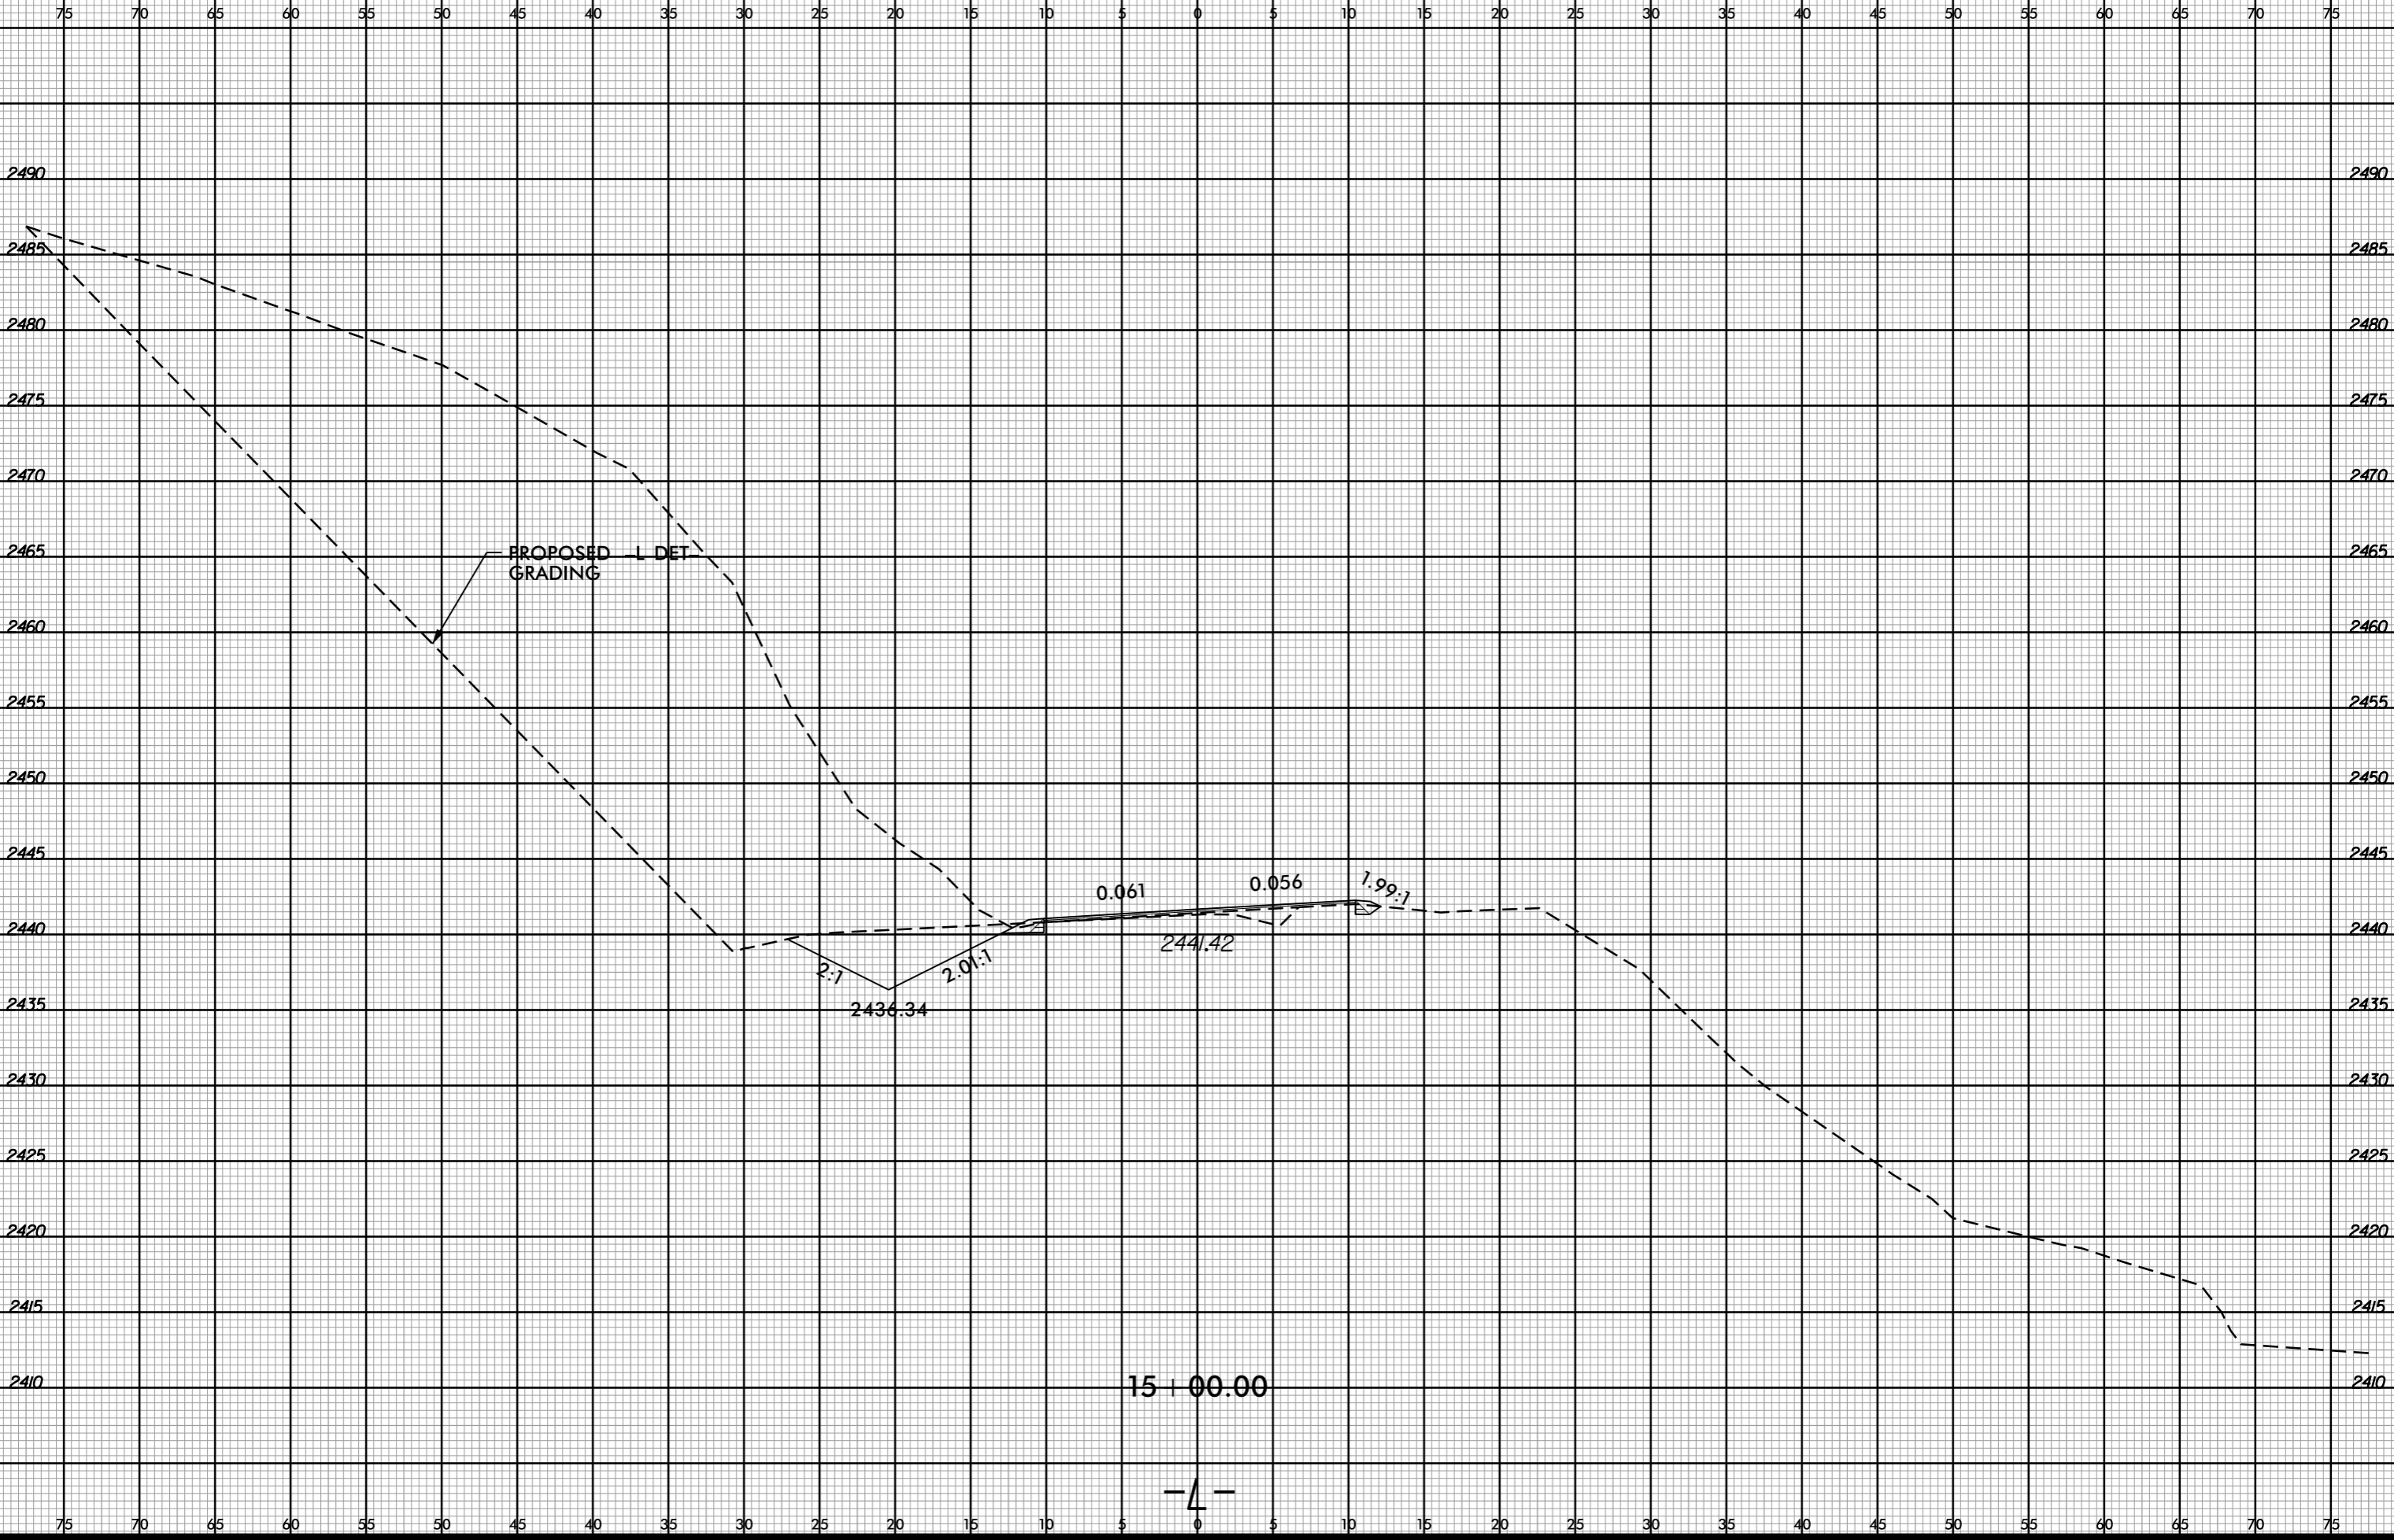


-SYSTEME...
 i:\SERPER...
 B-5388...
 Pdy-xp1.L.dgn

6/23/16



PROJ. REFERENCE NO.
B-5388

SHEET NO.
X-29

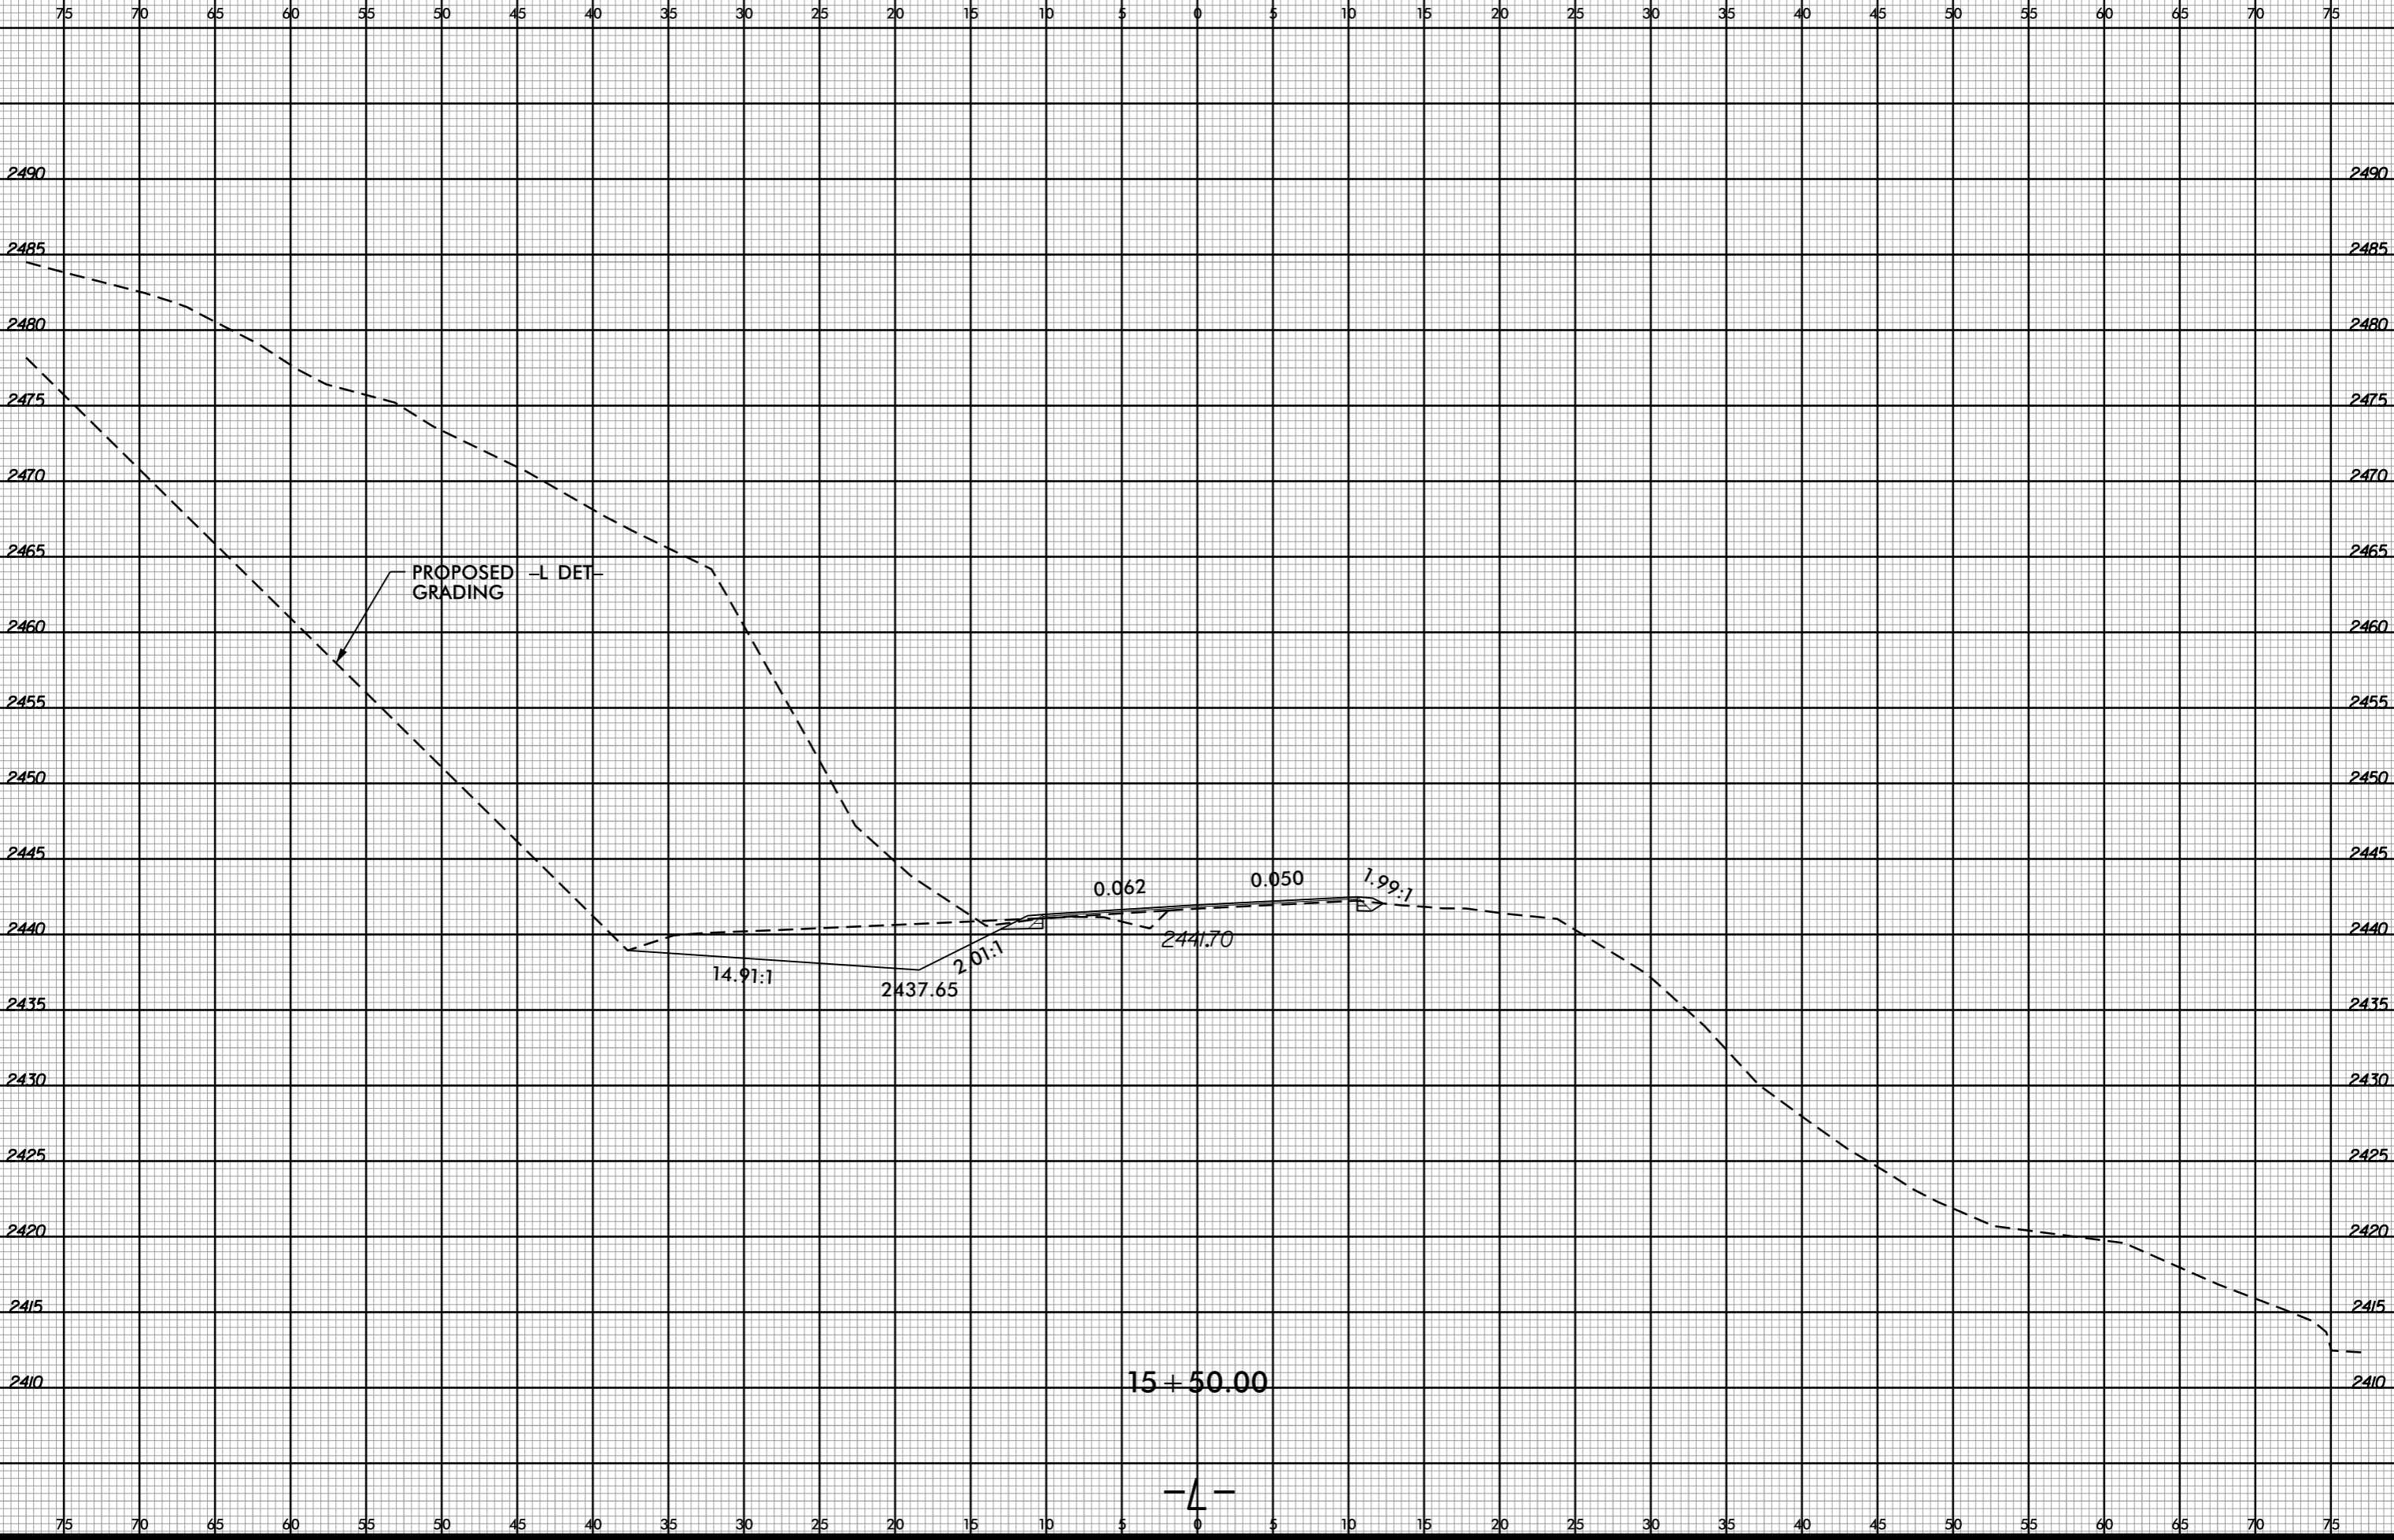

PROPOSED GRADING -L DET-

14.91:1

2437.65

2.01:1

0.062

0.050

1.99:1

2441.70

15 + 50.00

-L-


-SYSTEME...
i:\SERPERIANIK

6/23/16



PROJ. REFERENCE NO.
B-5388

SHEET NO.
X-30

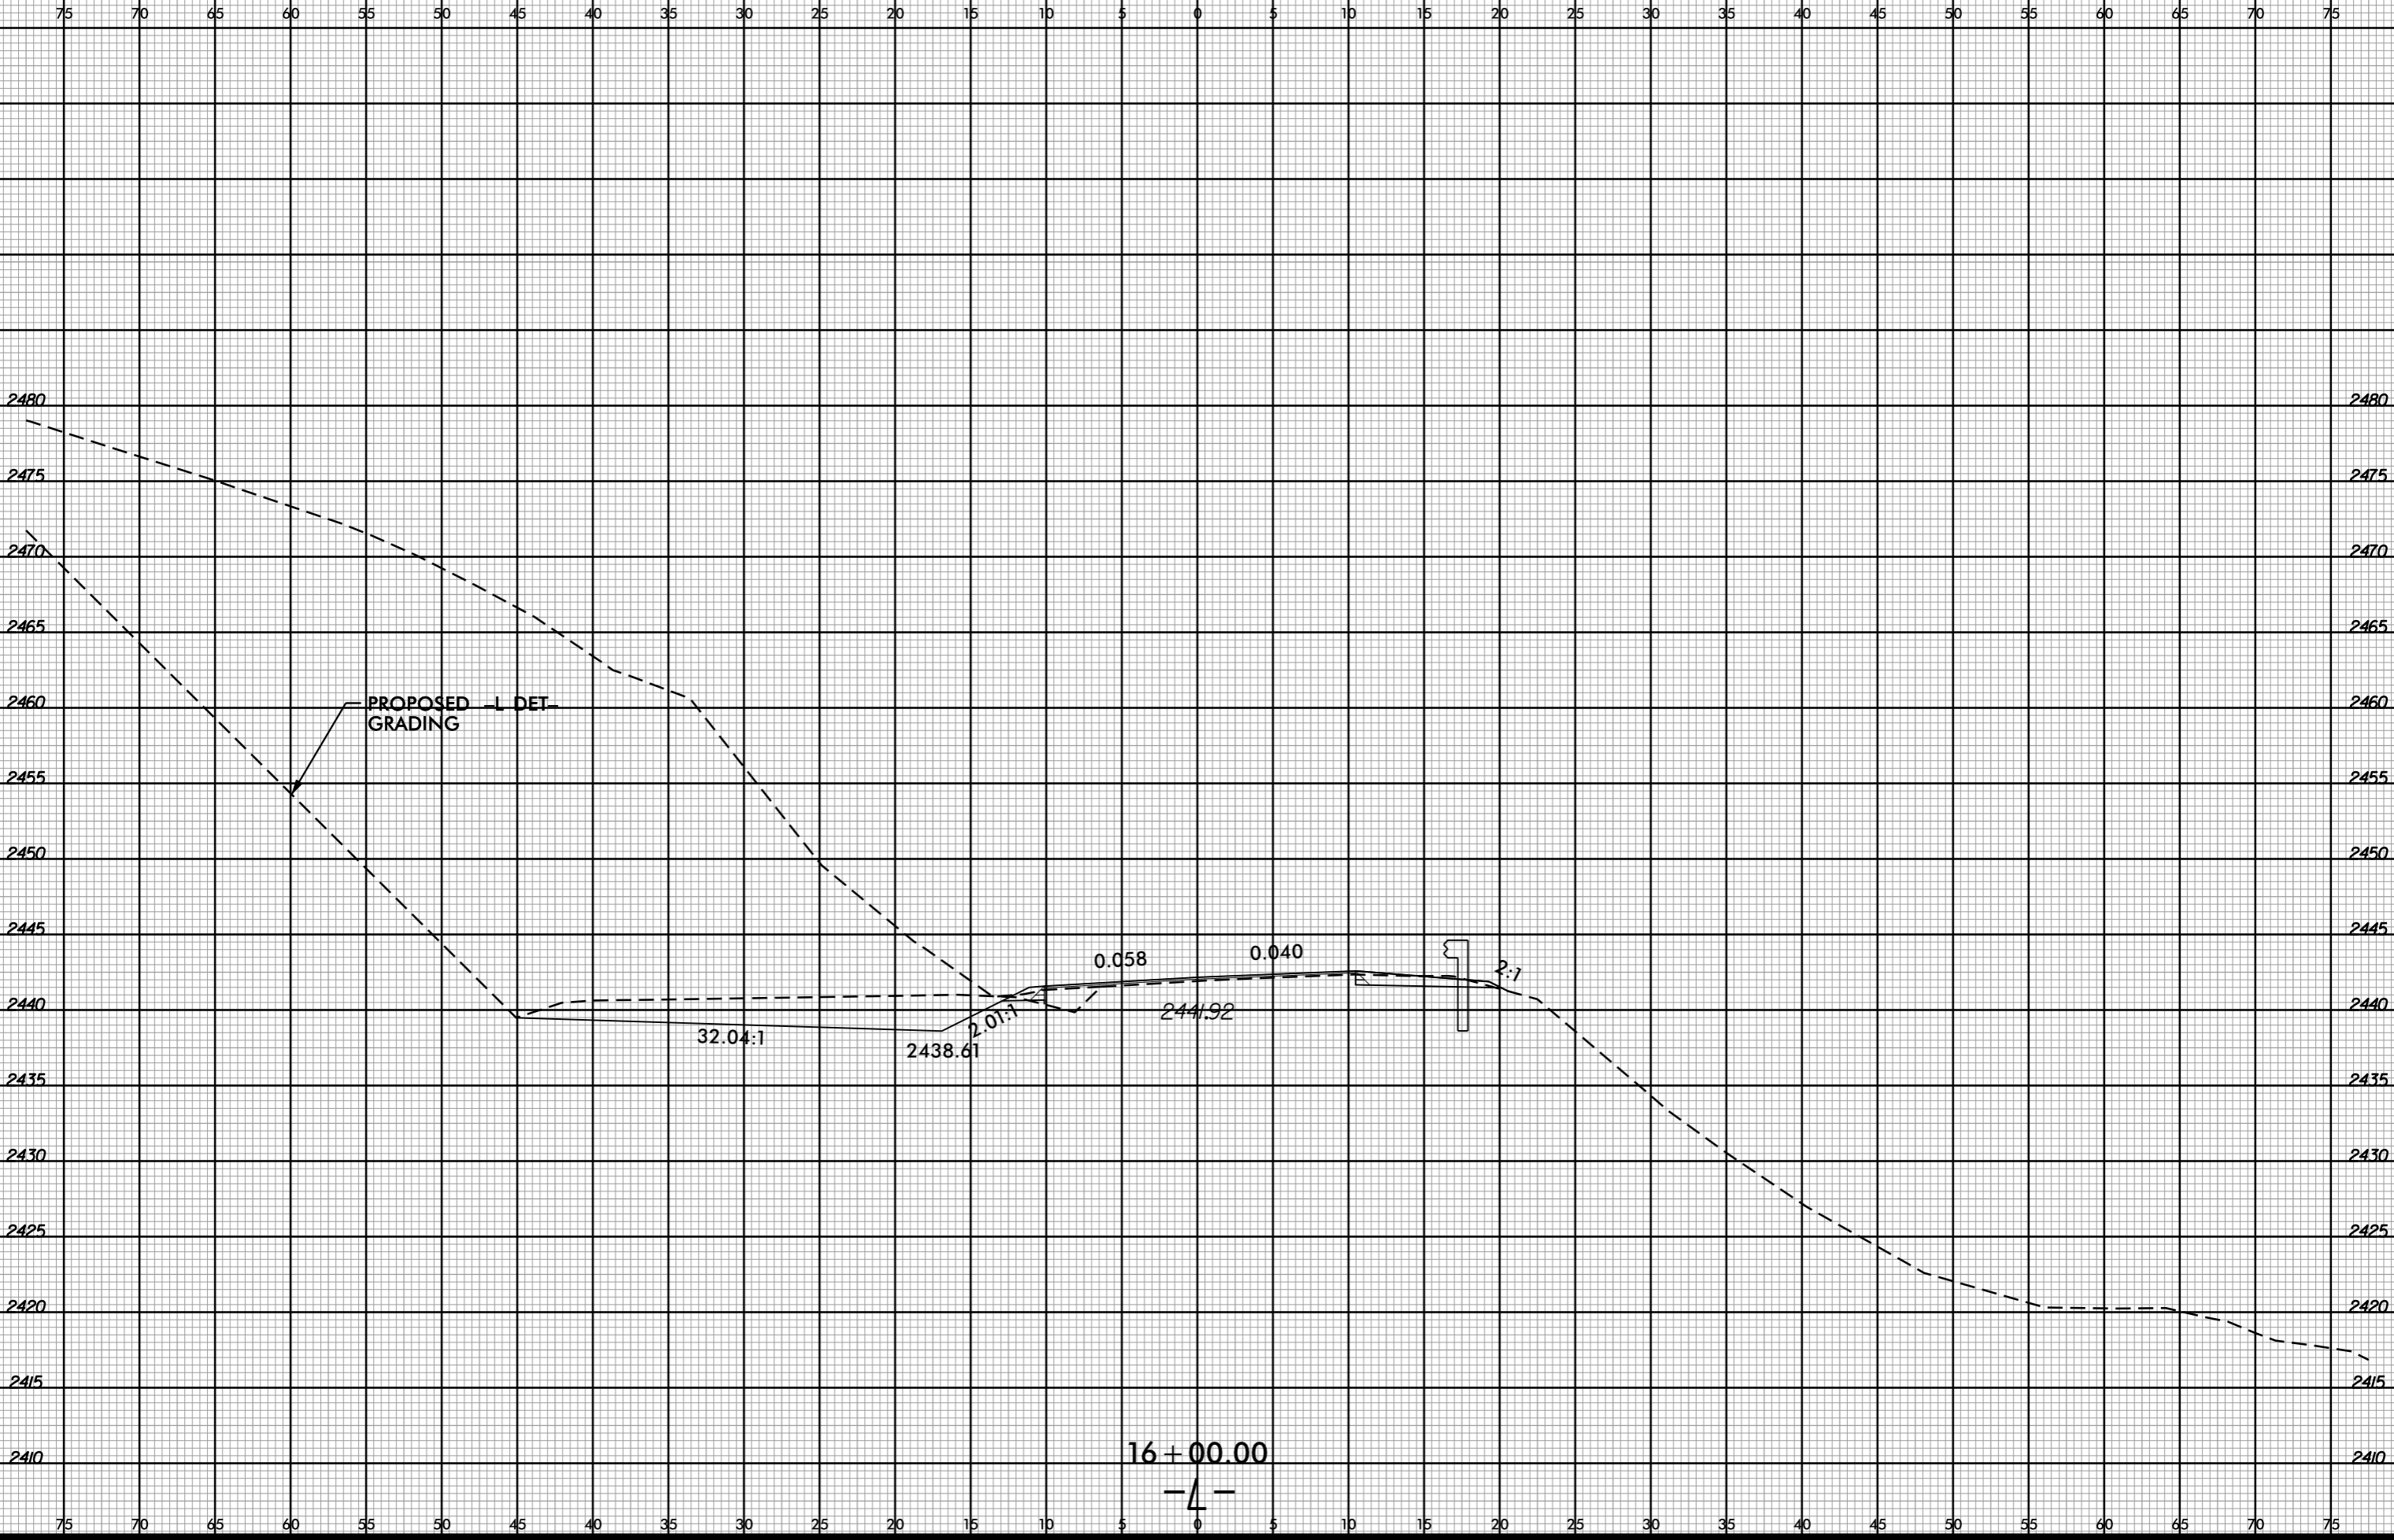

PROPOSED DET-GRADING

16 + 00.00




-SYSTEME...
i:\SERPERIANIK

6/23/16



PROJ. REFERENCE NO.
B-5388

SHEET NO.
X-31

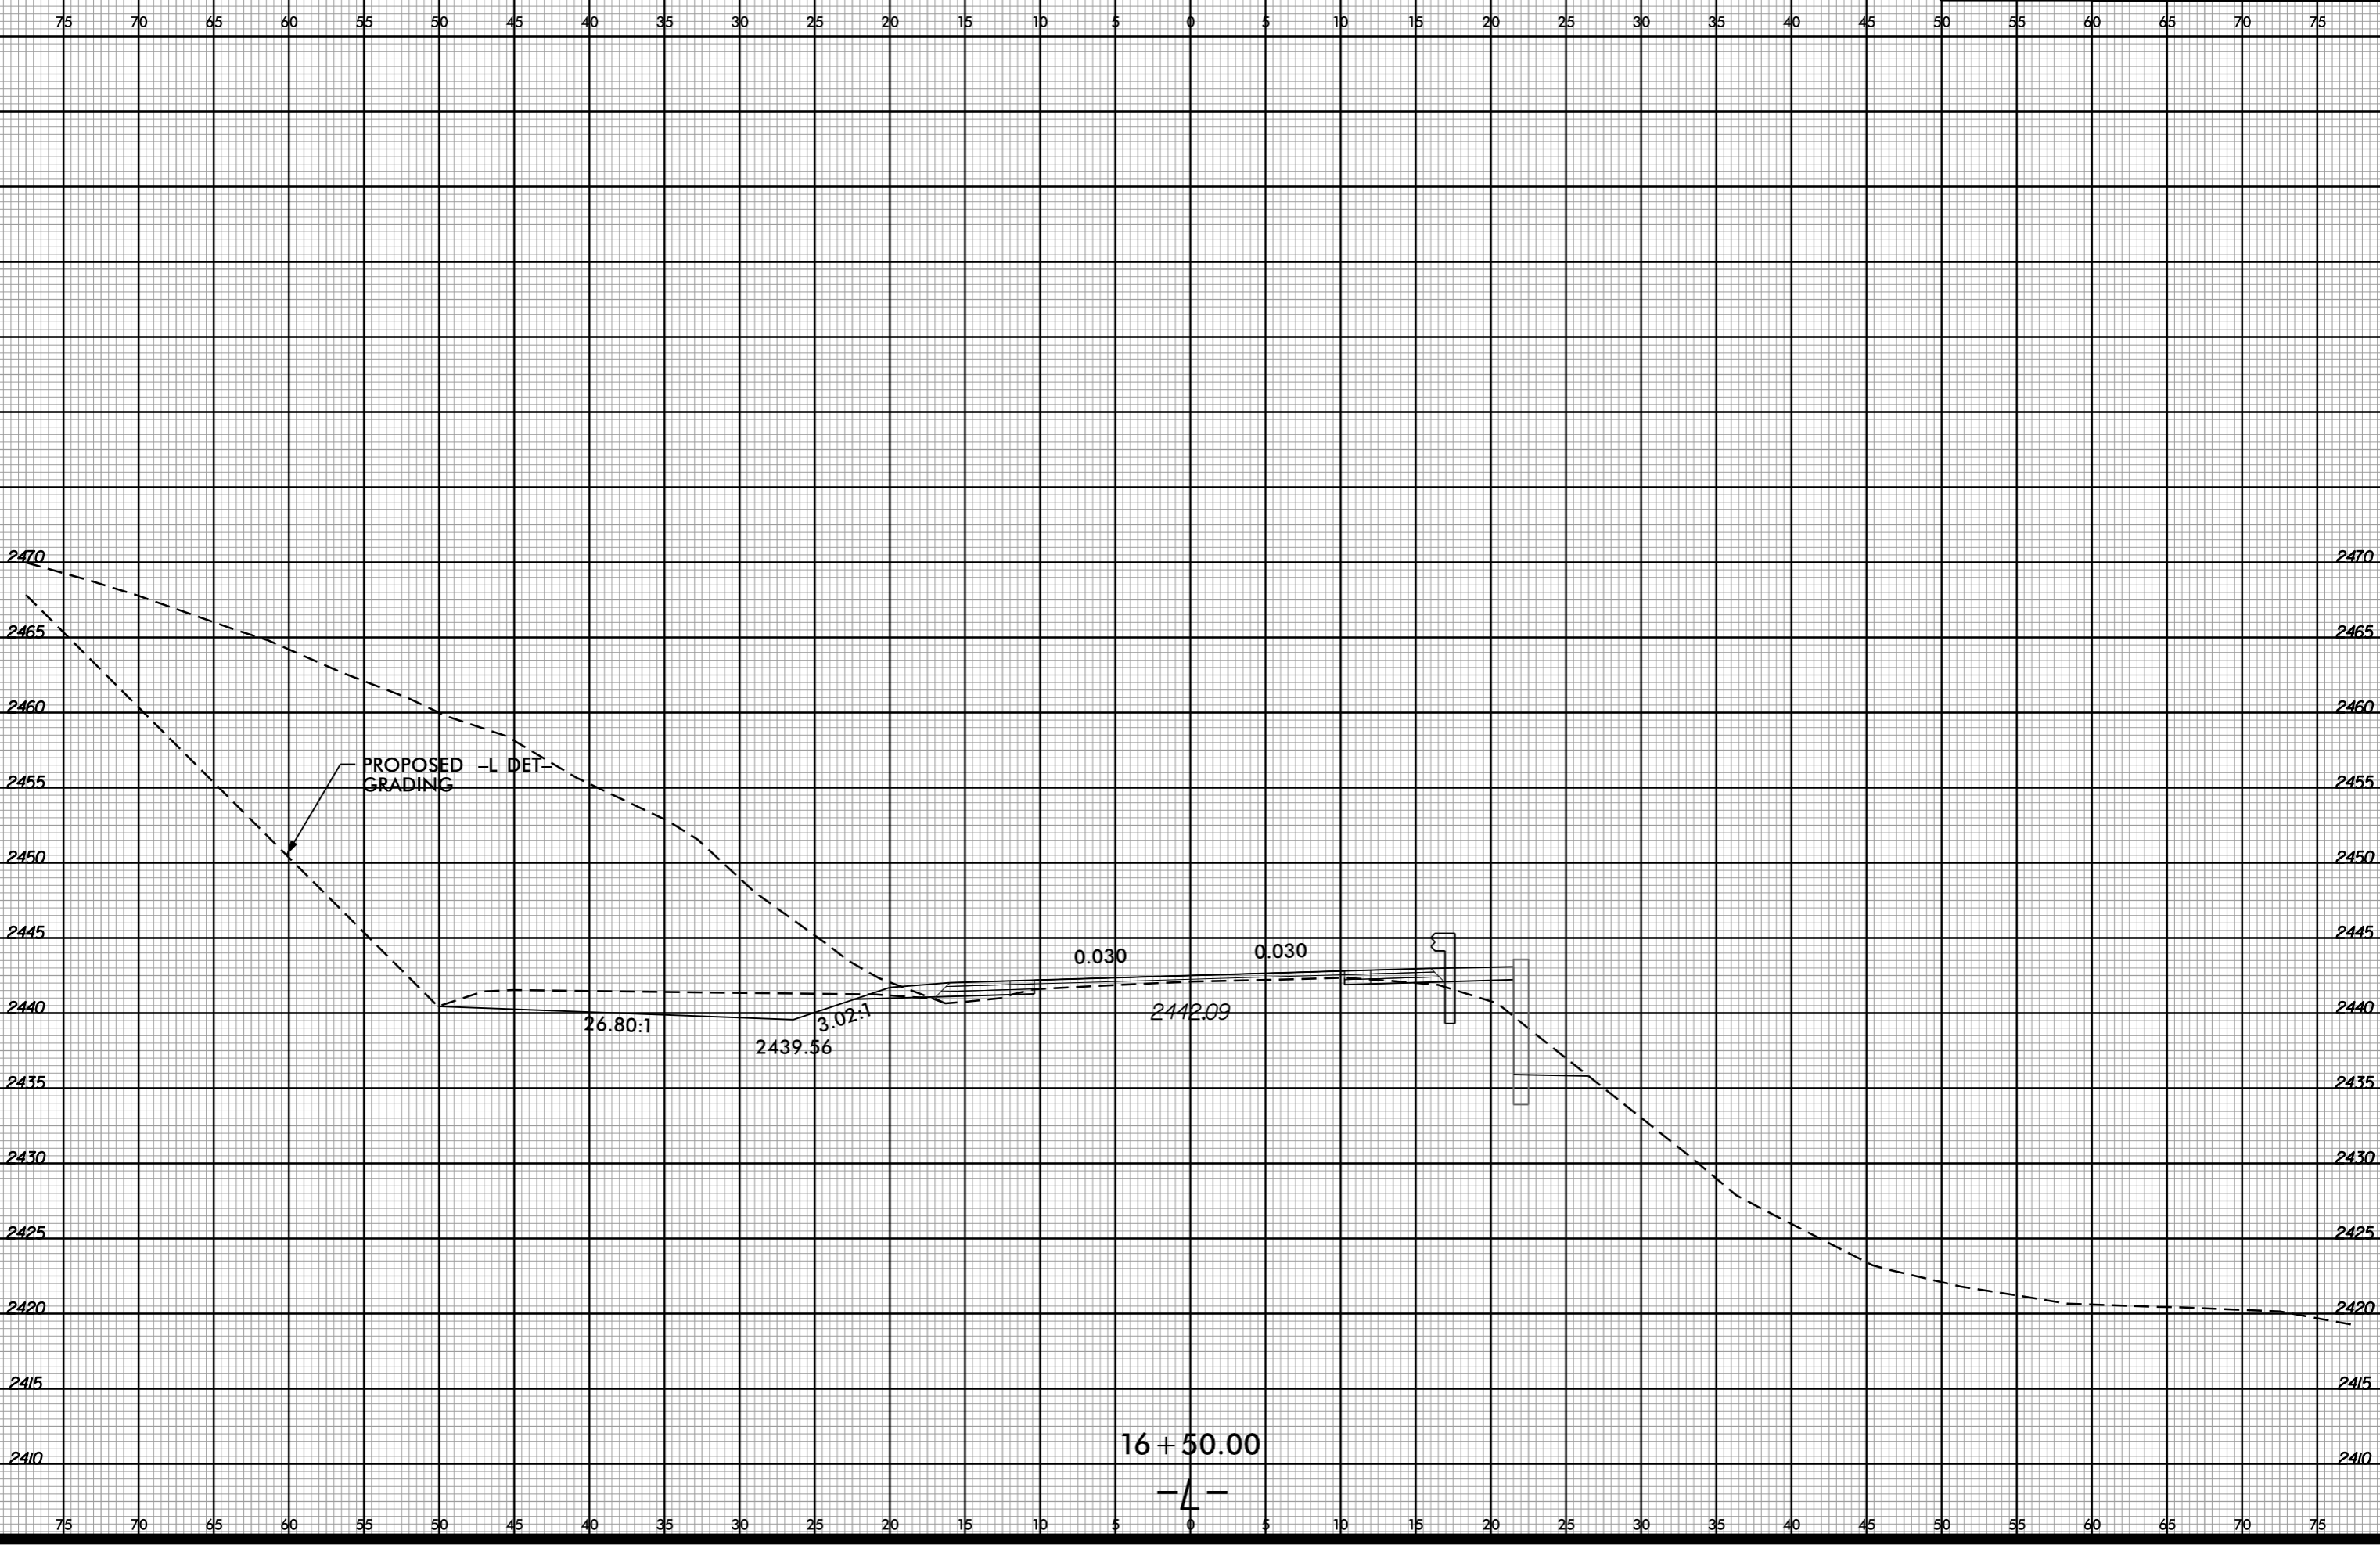


-SYSTEME...
i:\s\p\B-5388...
L.dgn

6/23/16



PROJ. REFERENCE NO.
B-5388

SHEET NO.
X-32

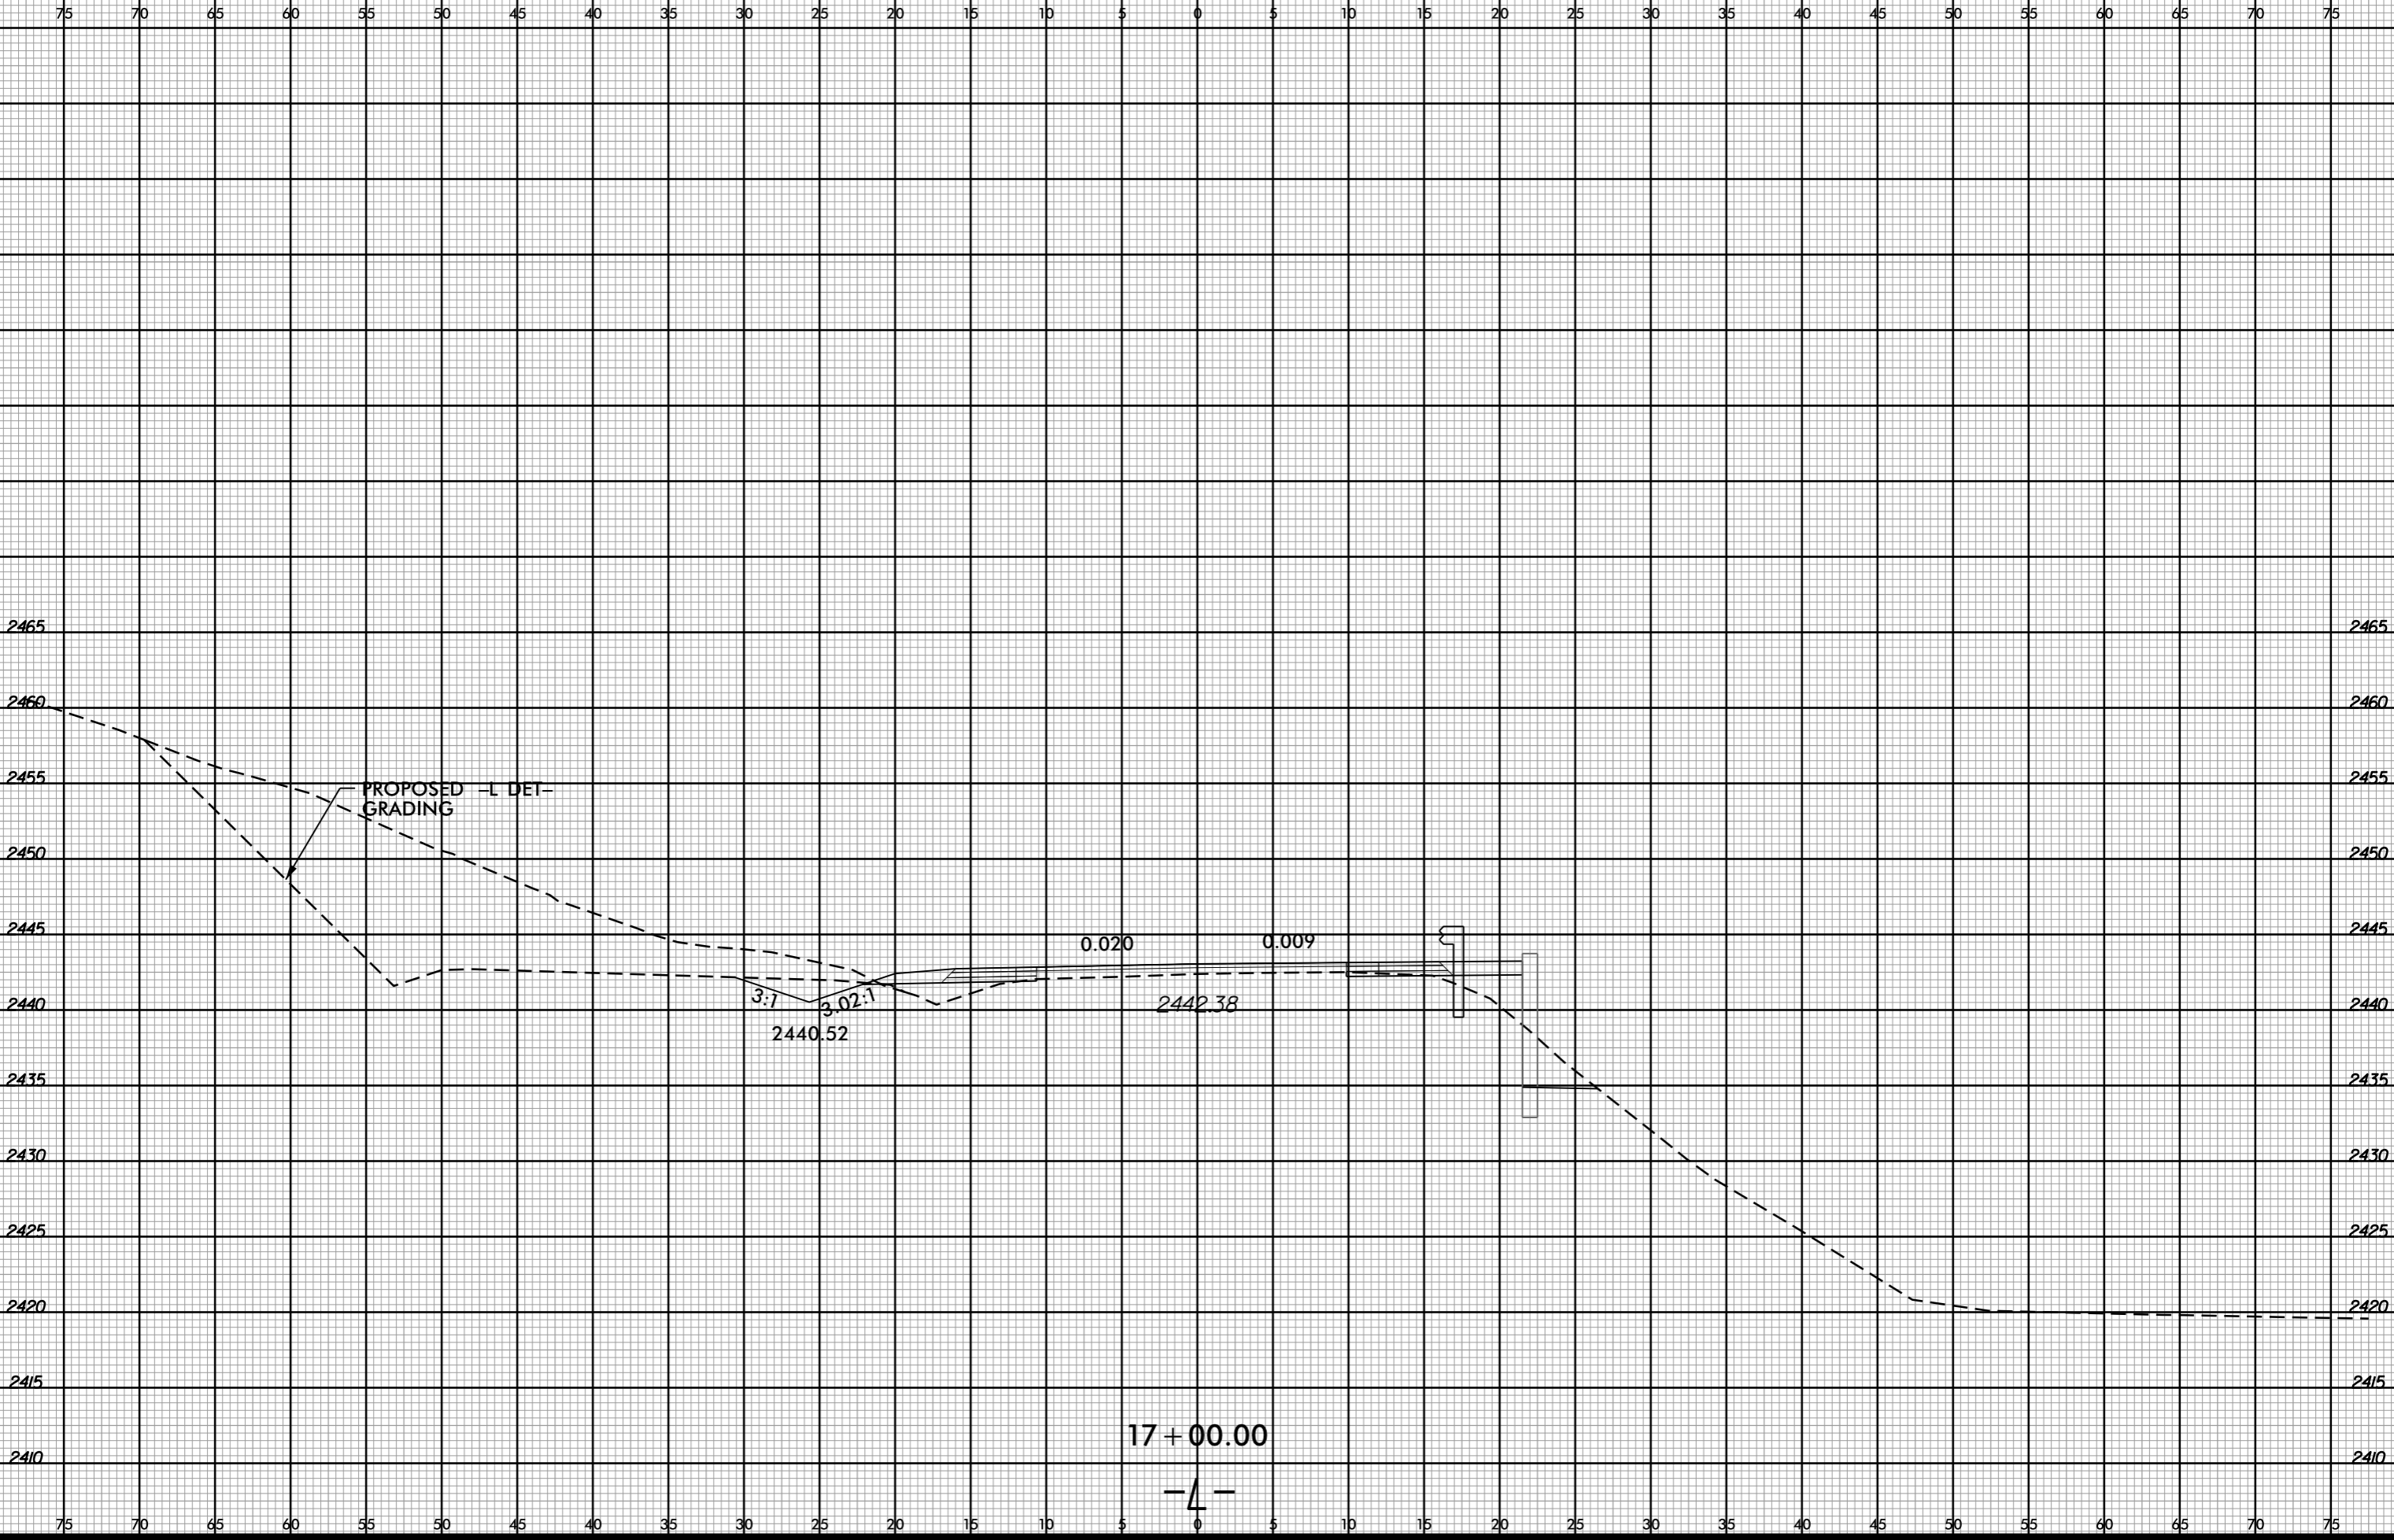


-SYSTEME...
i:\s\c\B5388...
i:\s\c\B5388...
i:\s\c\B5388...

6/23/16




PROJ. REFERENCE NO. B-5388

SHEET NO. X-33

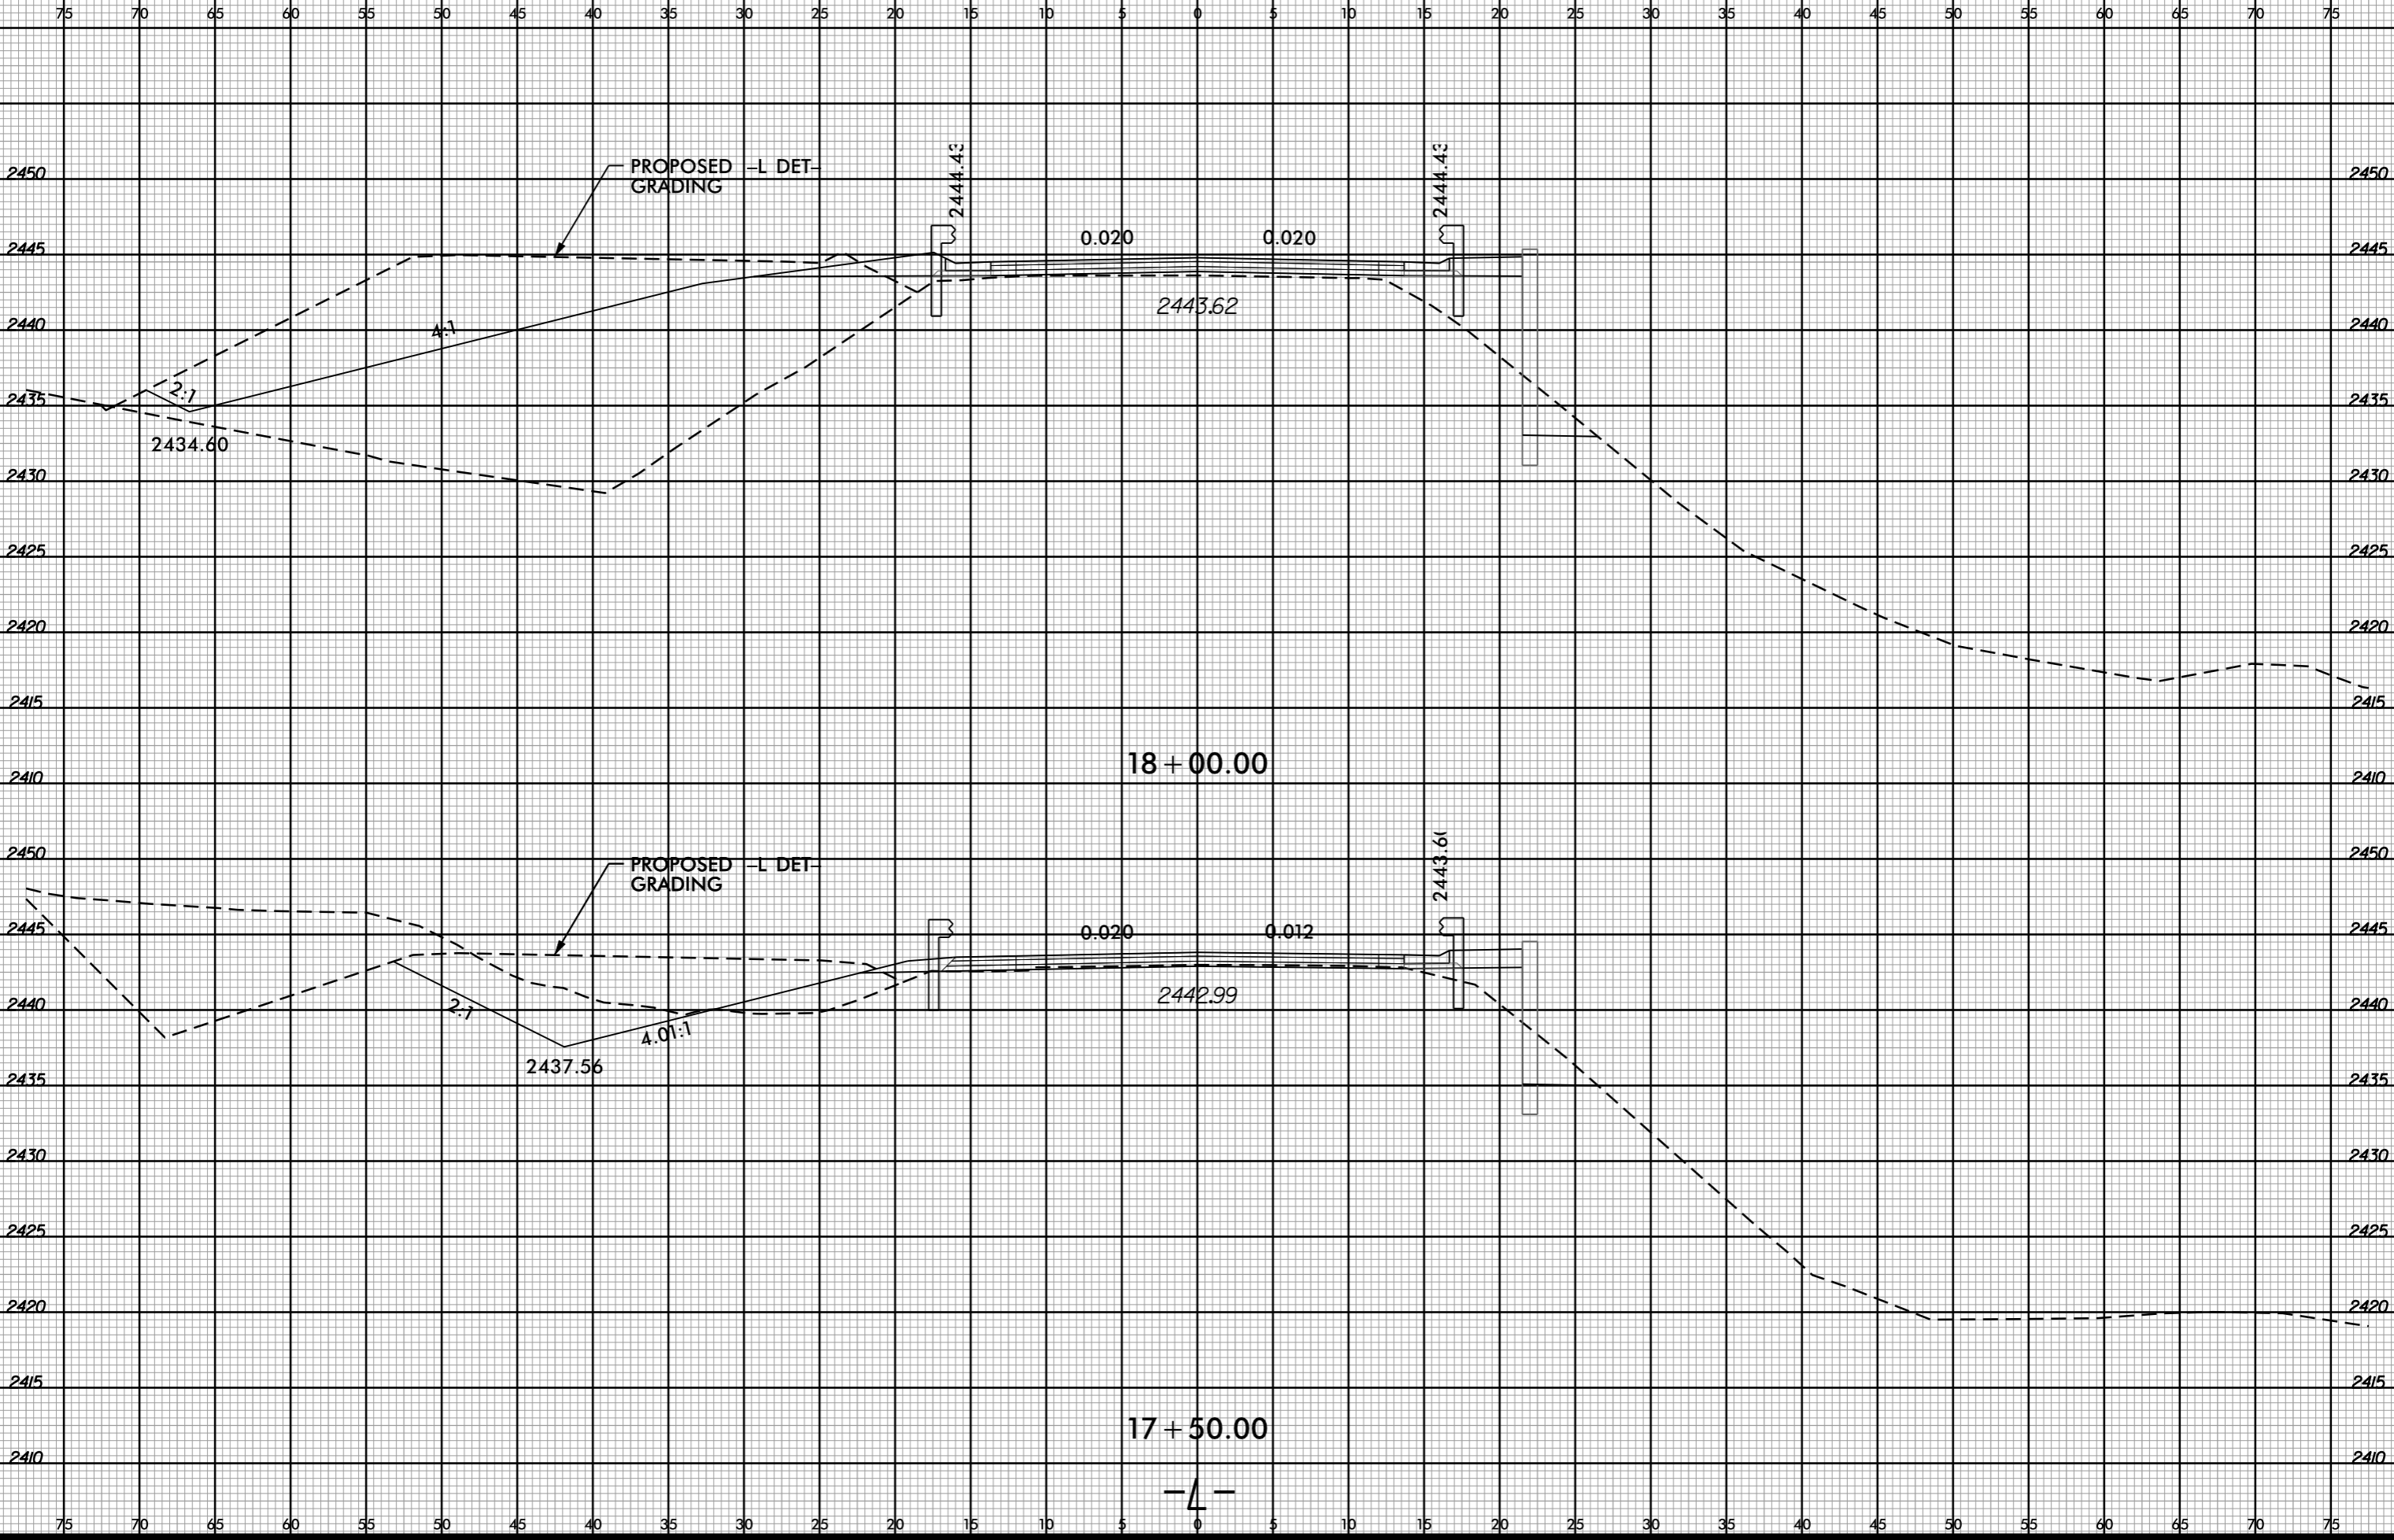

18 + 00.00

17 + 50.00

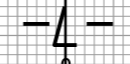


-SYSTEME... B-5388... ddy... xp1... L.dgn

6/23/16



PROJ. REFERENCE NO. B-5388

SHEET NO. X-34

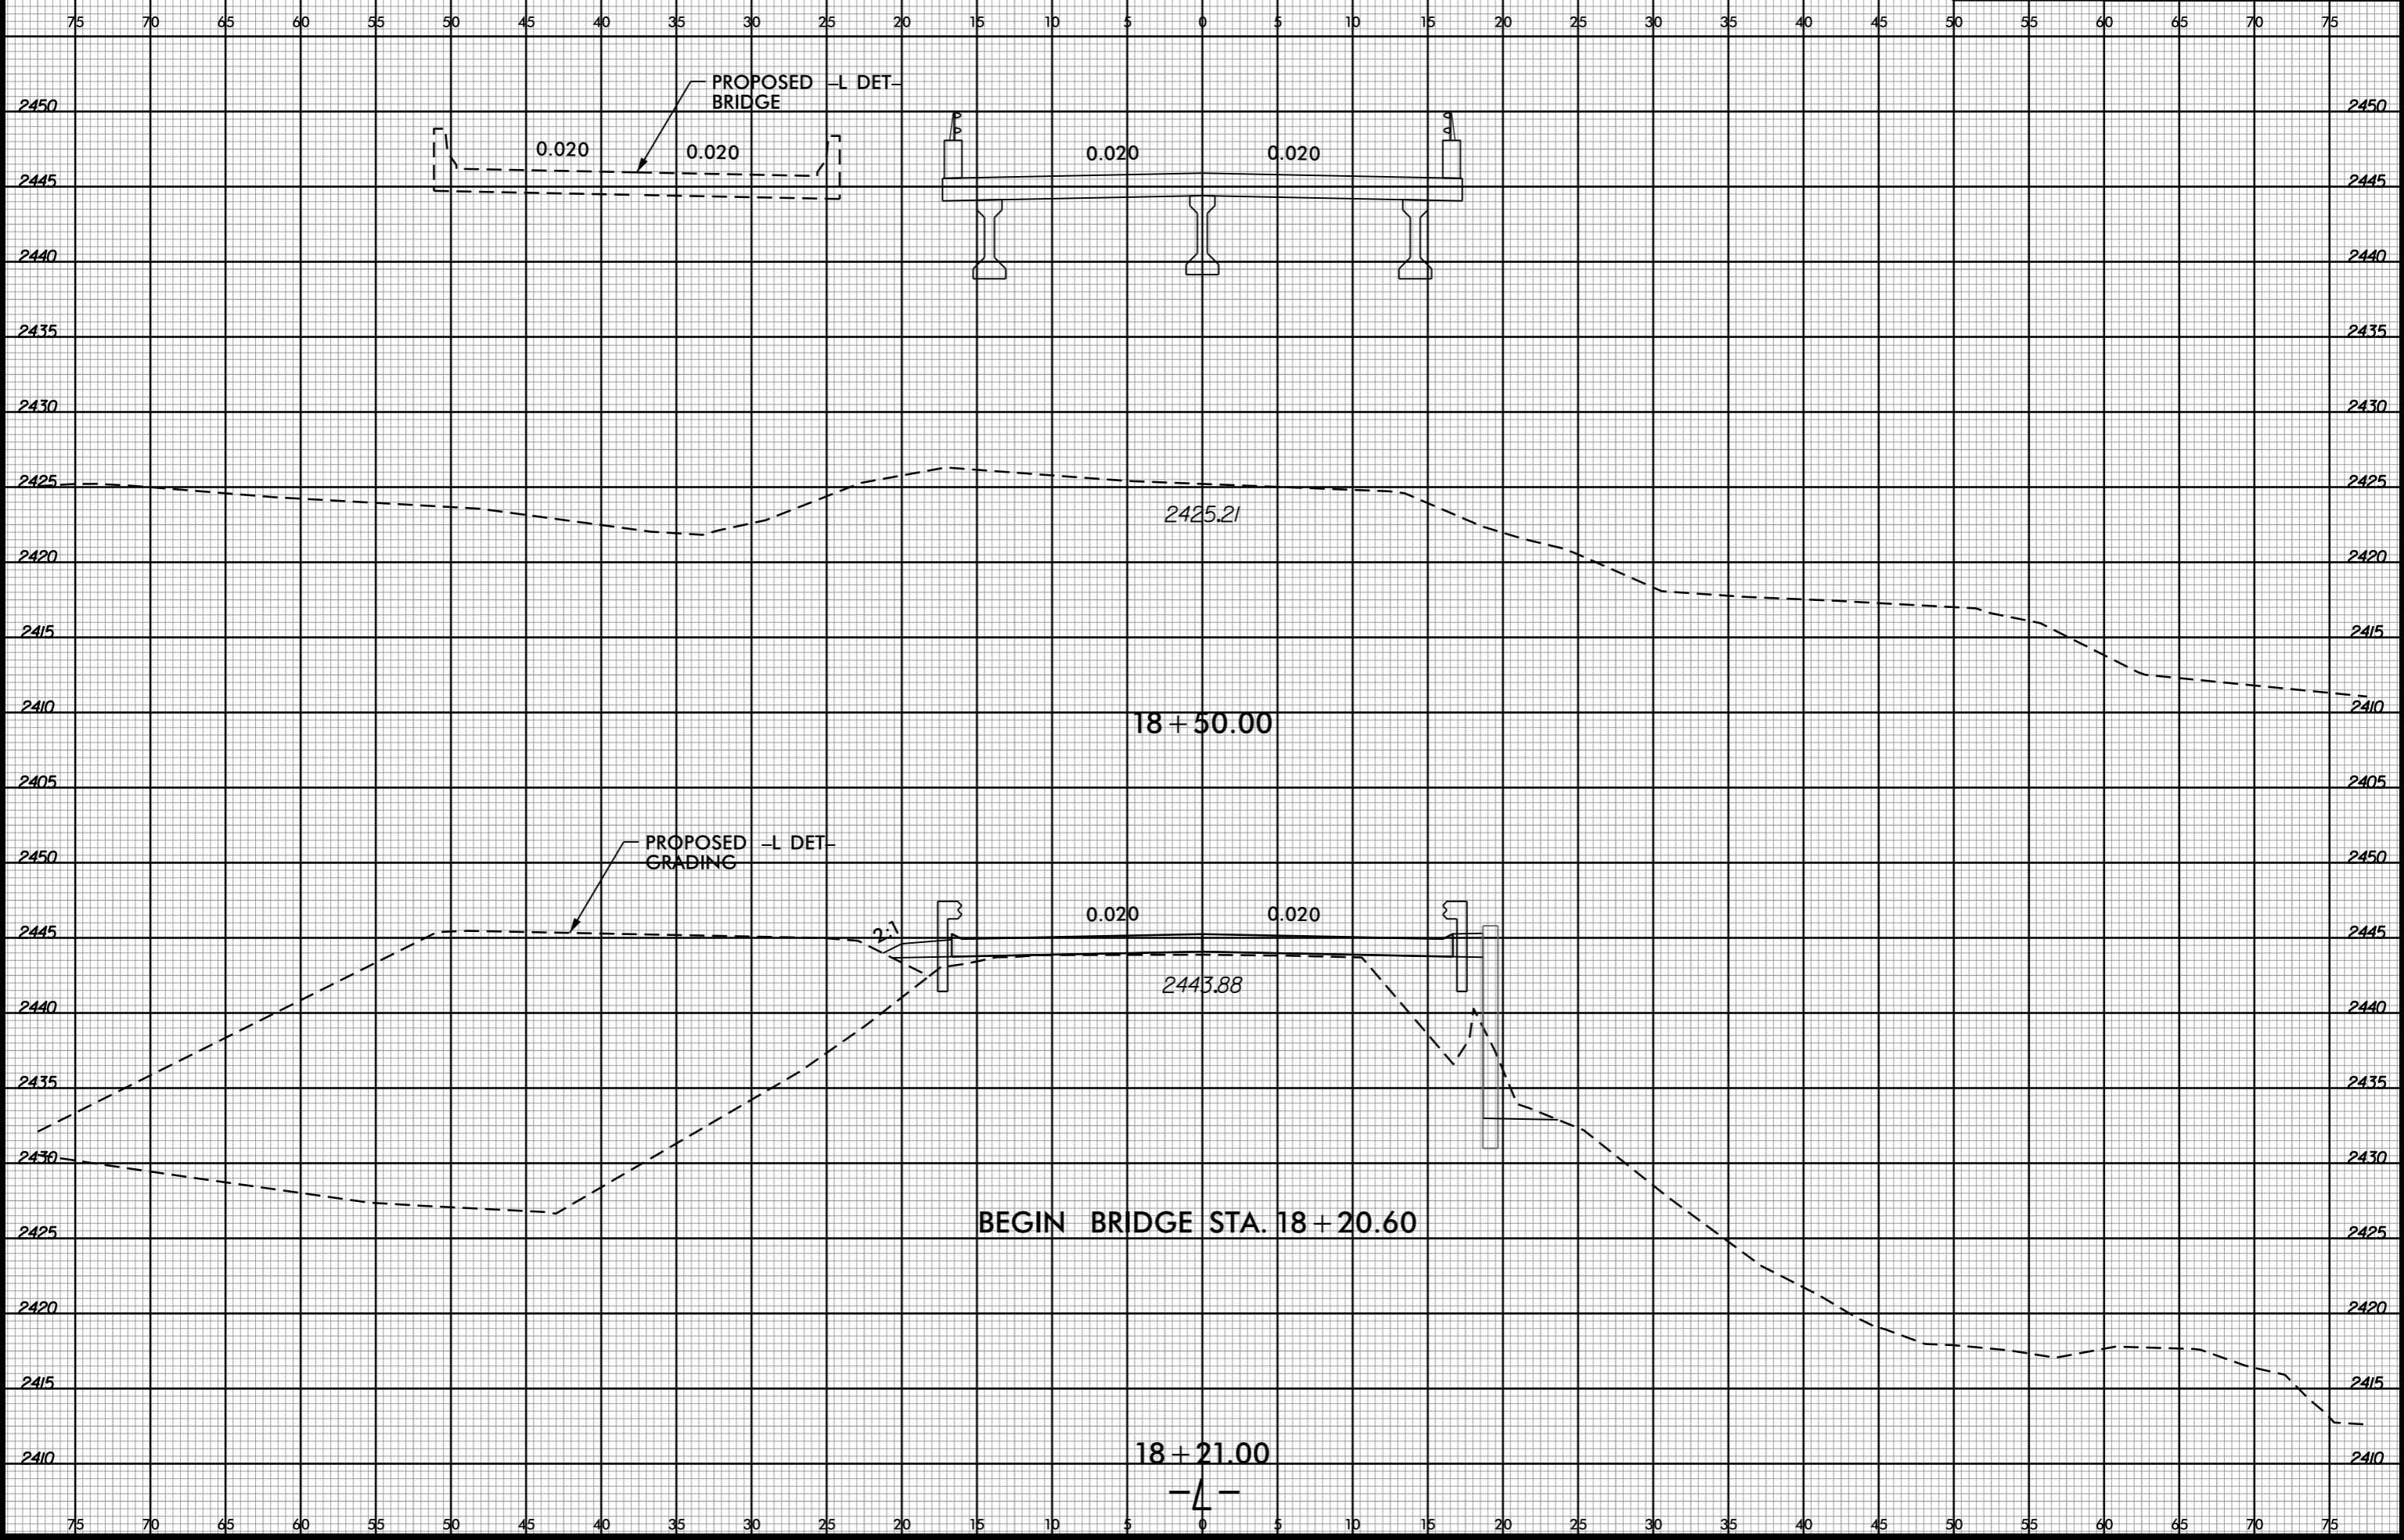

-SYSTEME... B-5388... .dgn


6/23/16



PROJ. REFERENCE NO.
B-5388

SHEET NO.
X-35

75 70 65 60 55 50 45 40 35 30 25 20 15 10 5 0 5 10 15 20 25 30 35 40 45 50 55 60 65 70 75

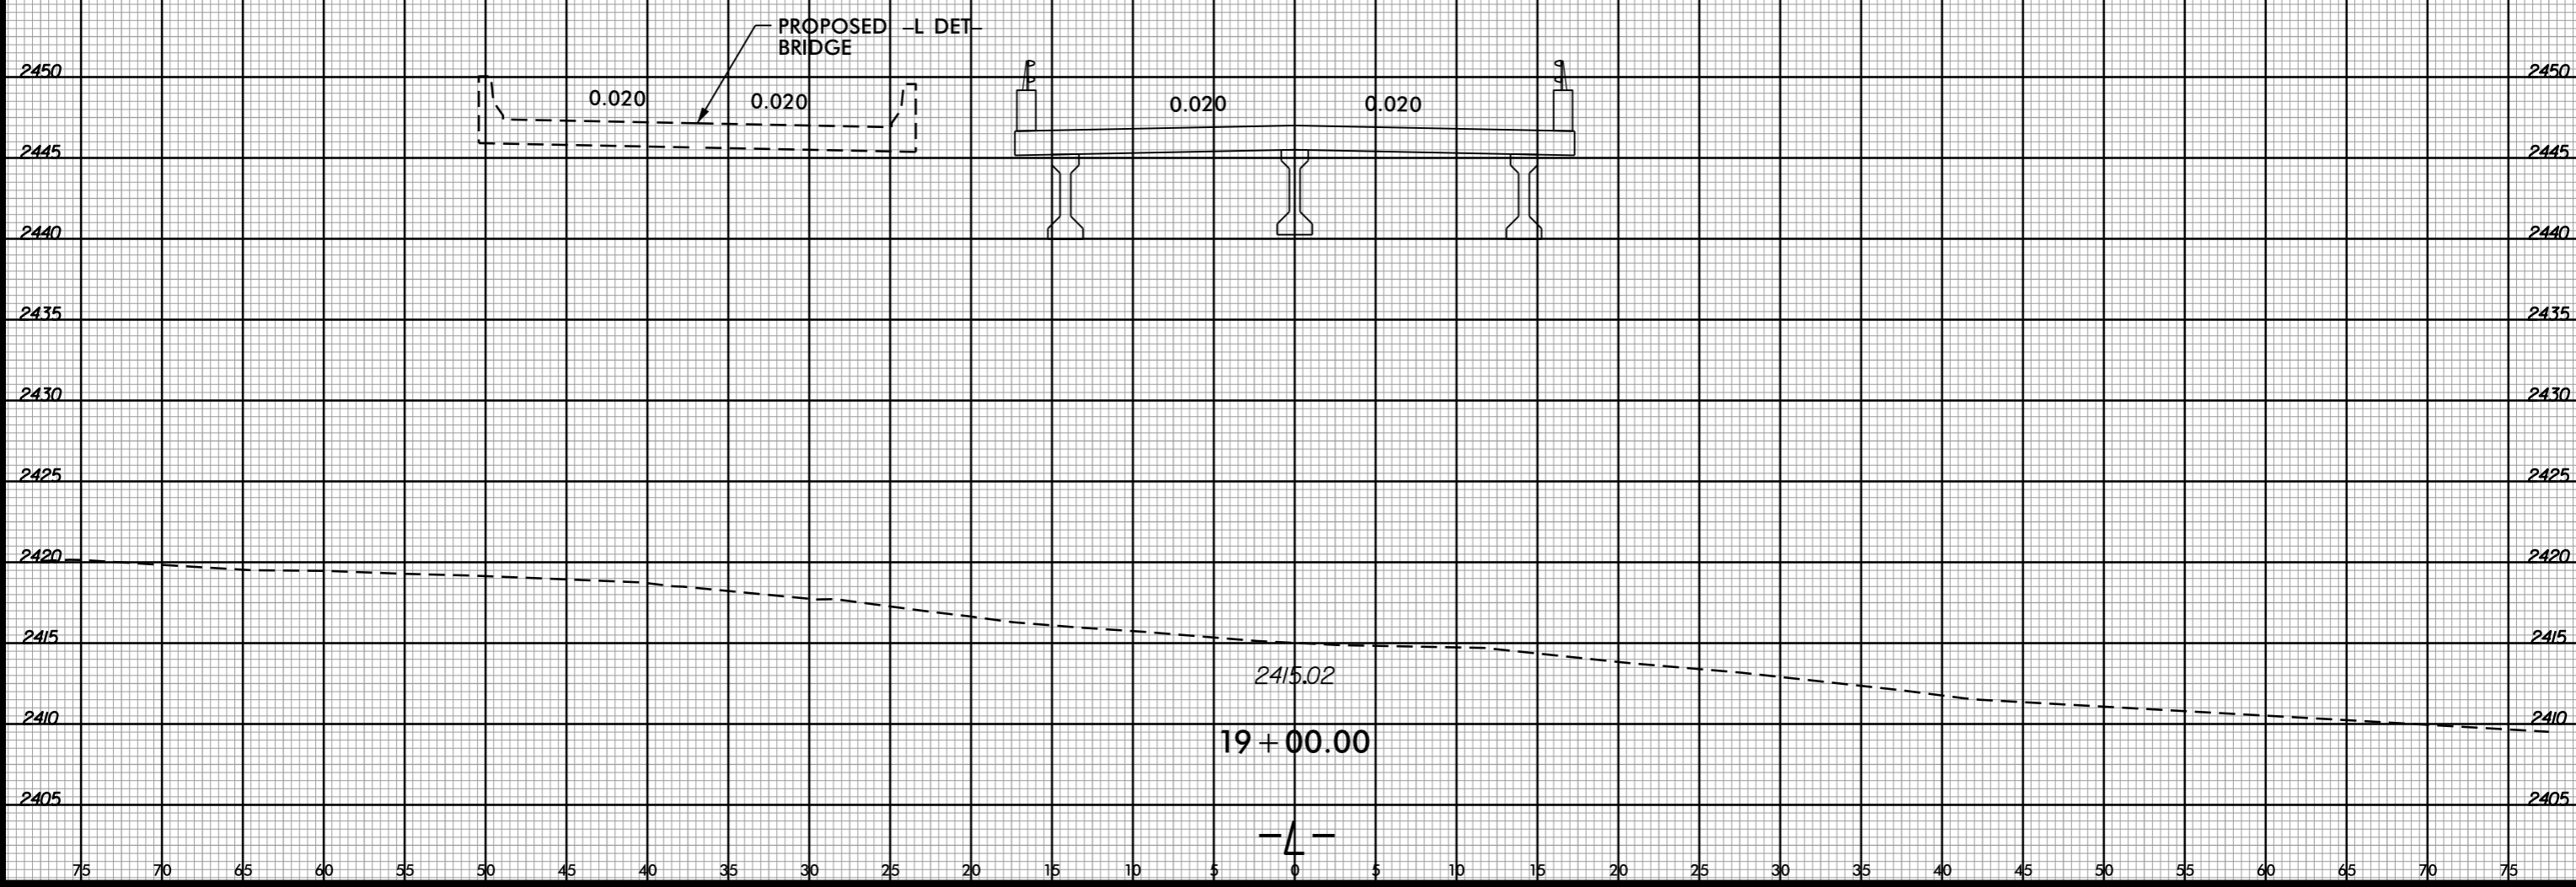



-SYSTEME...
i:\s\p\B-5388...
i:\s\p\B-5388...
i:\s\p\B-5388...

6/23/16



PROJ. REFERENCE NO.
B-5388

SHEET NO.
X-36

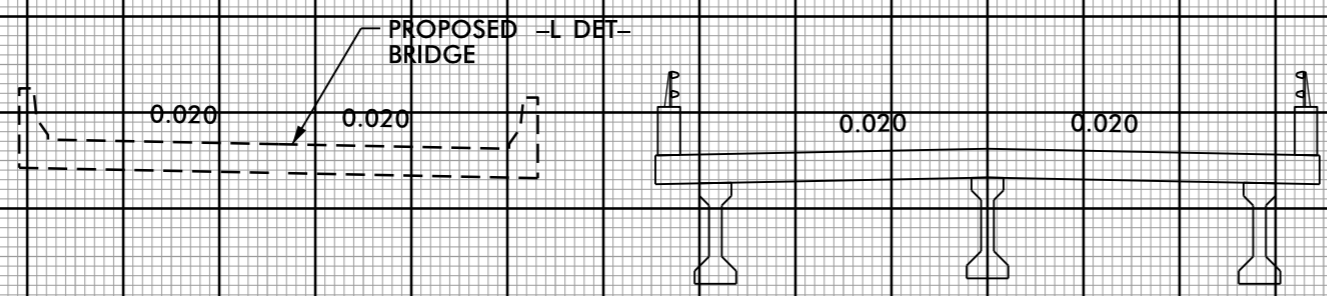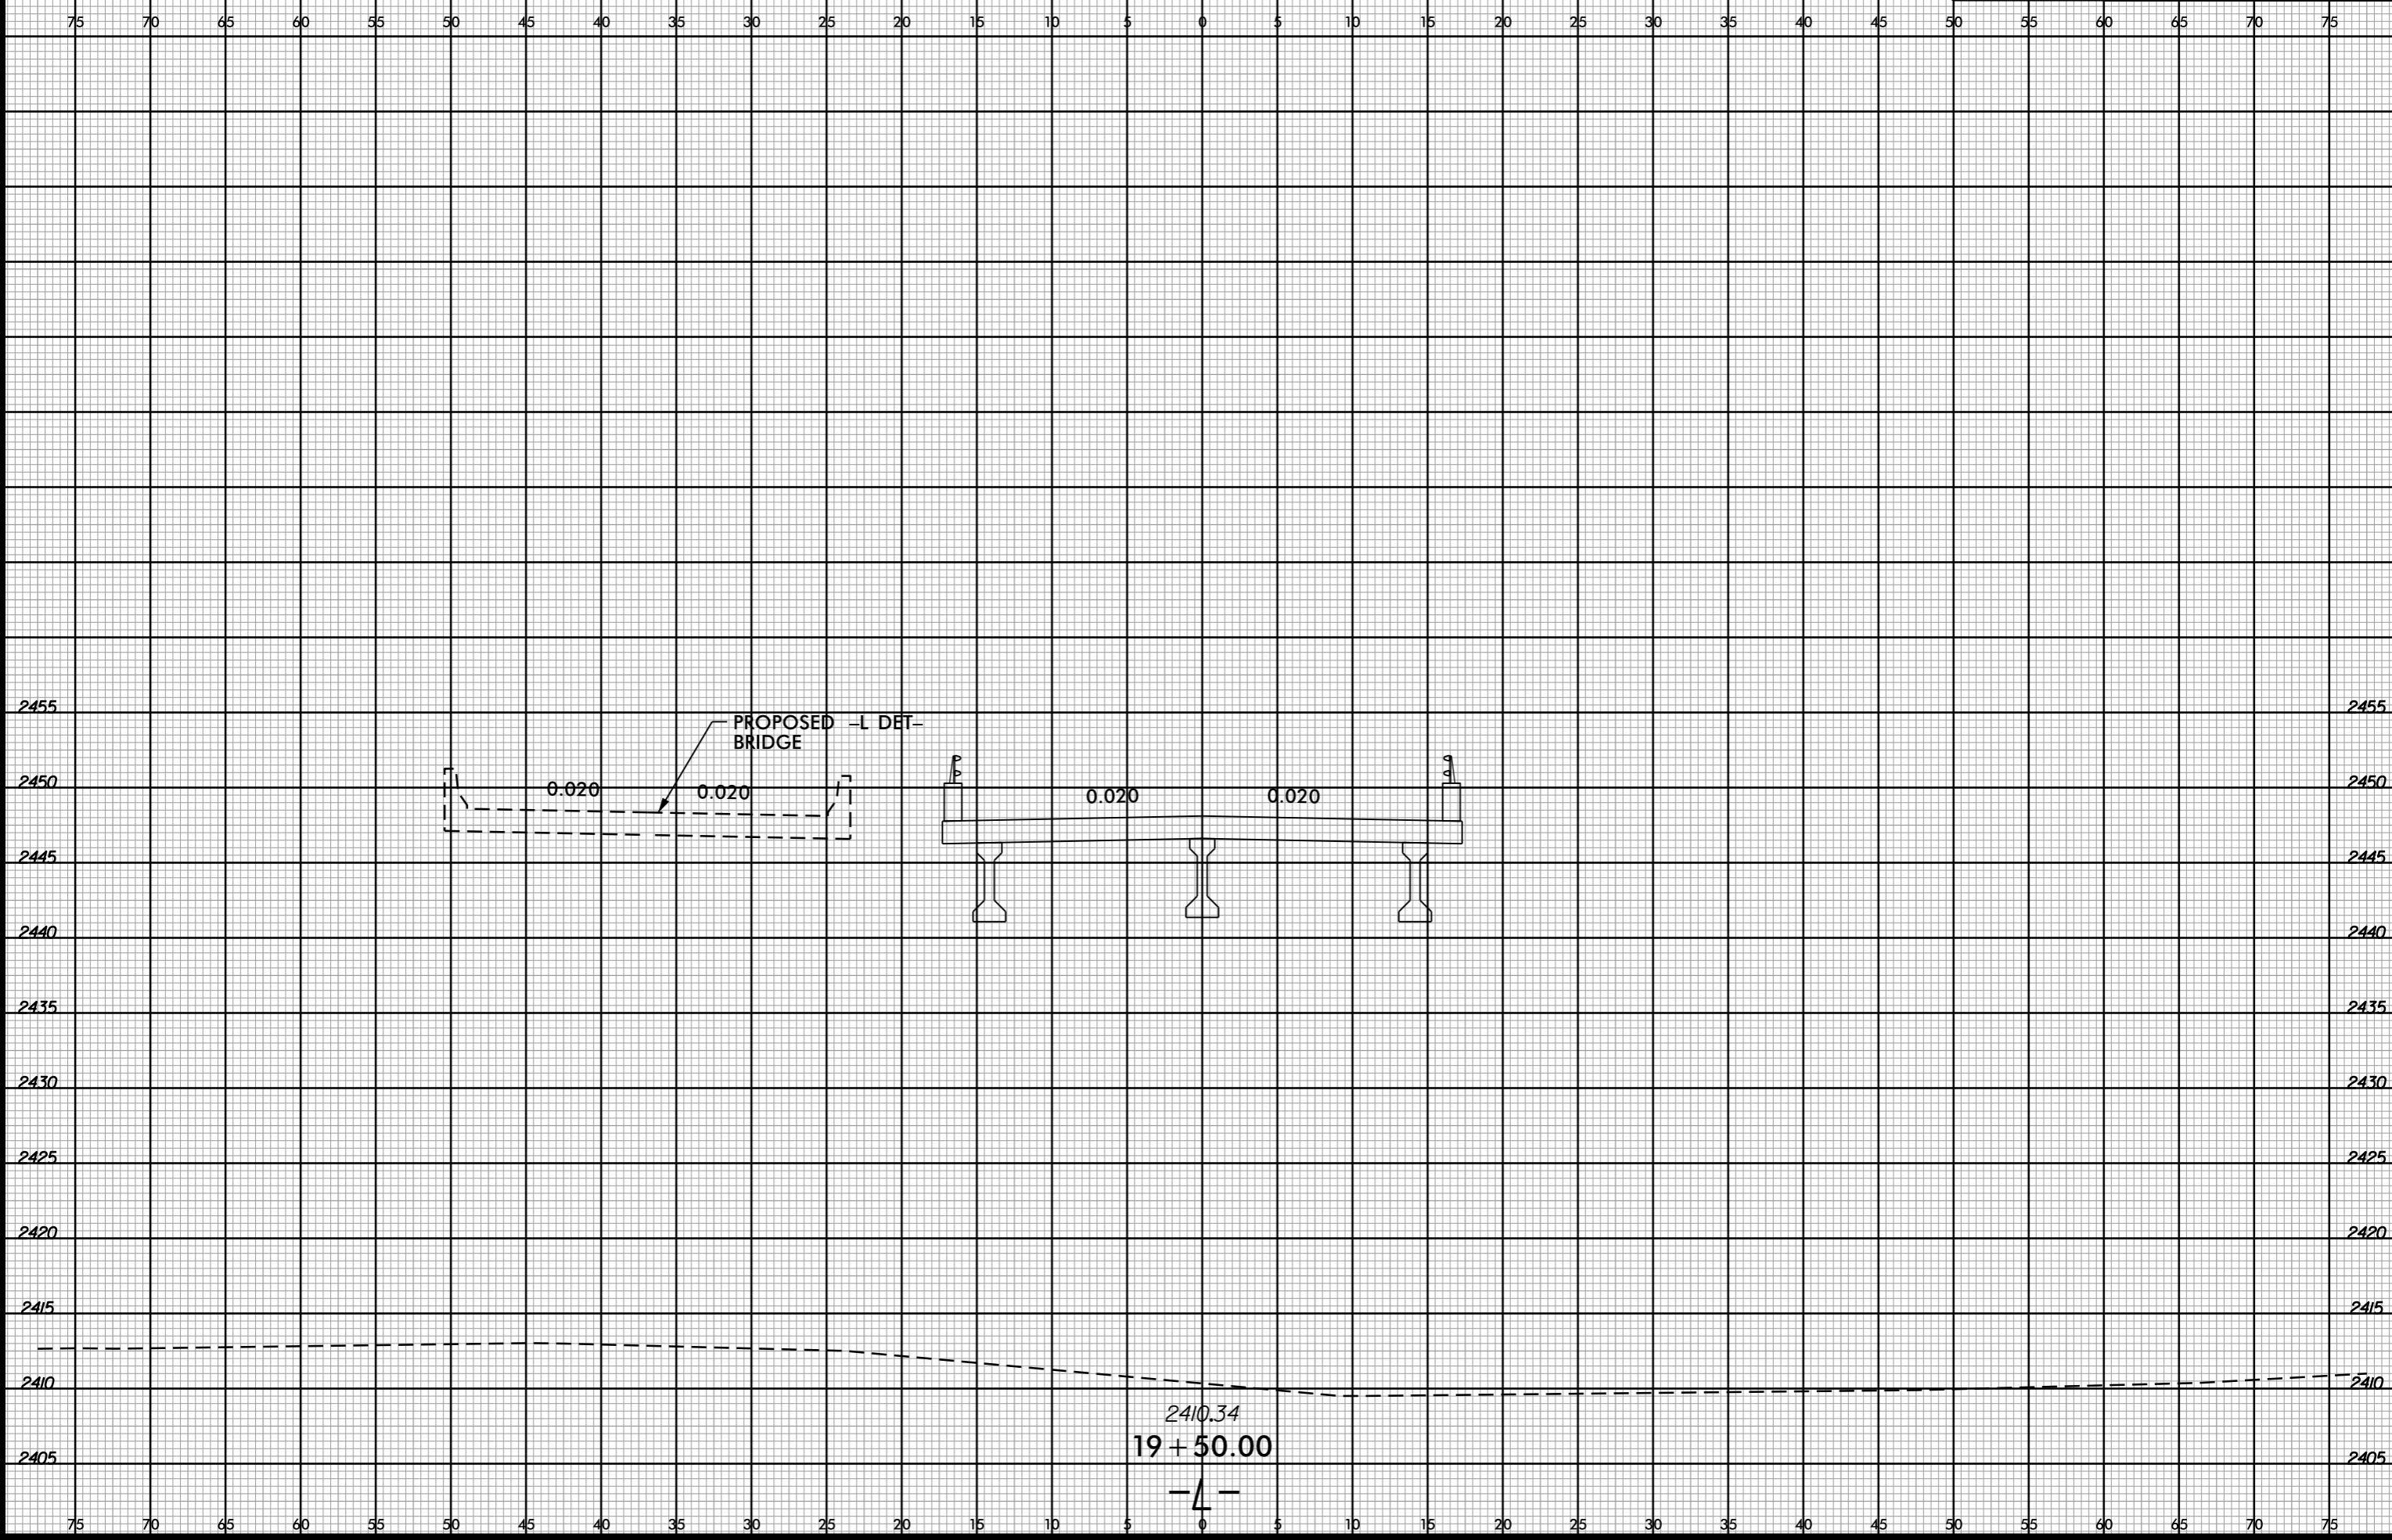

2410.34
19 + 50.00
-L-



-SYSTEME...
i:\s\c\B5388_Pdy-xp1.L.dgn

6/23/16



PROJ. REFERENCE NO.
B-5388

SHEET NO.
X-37

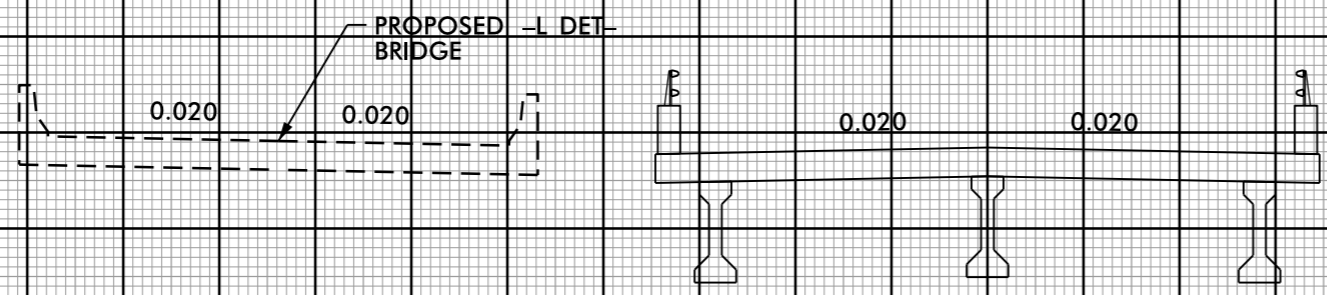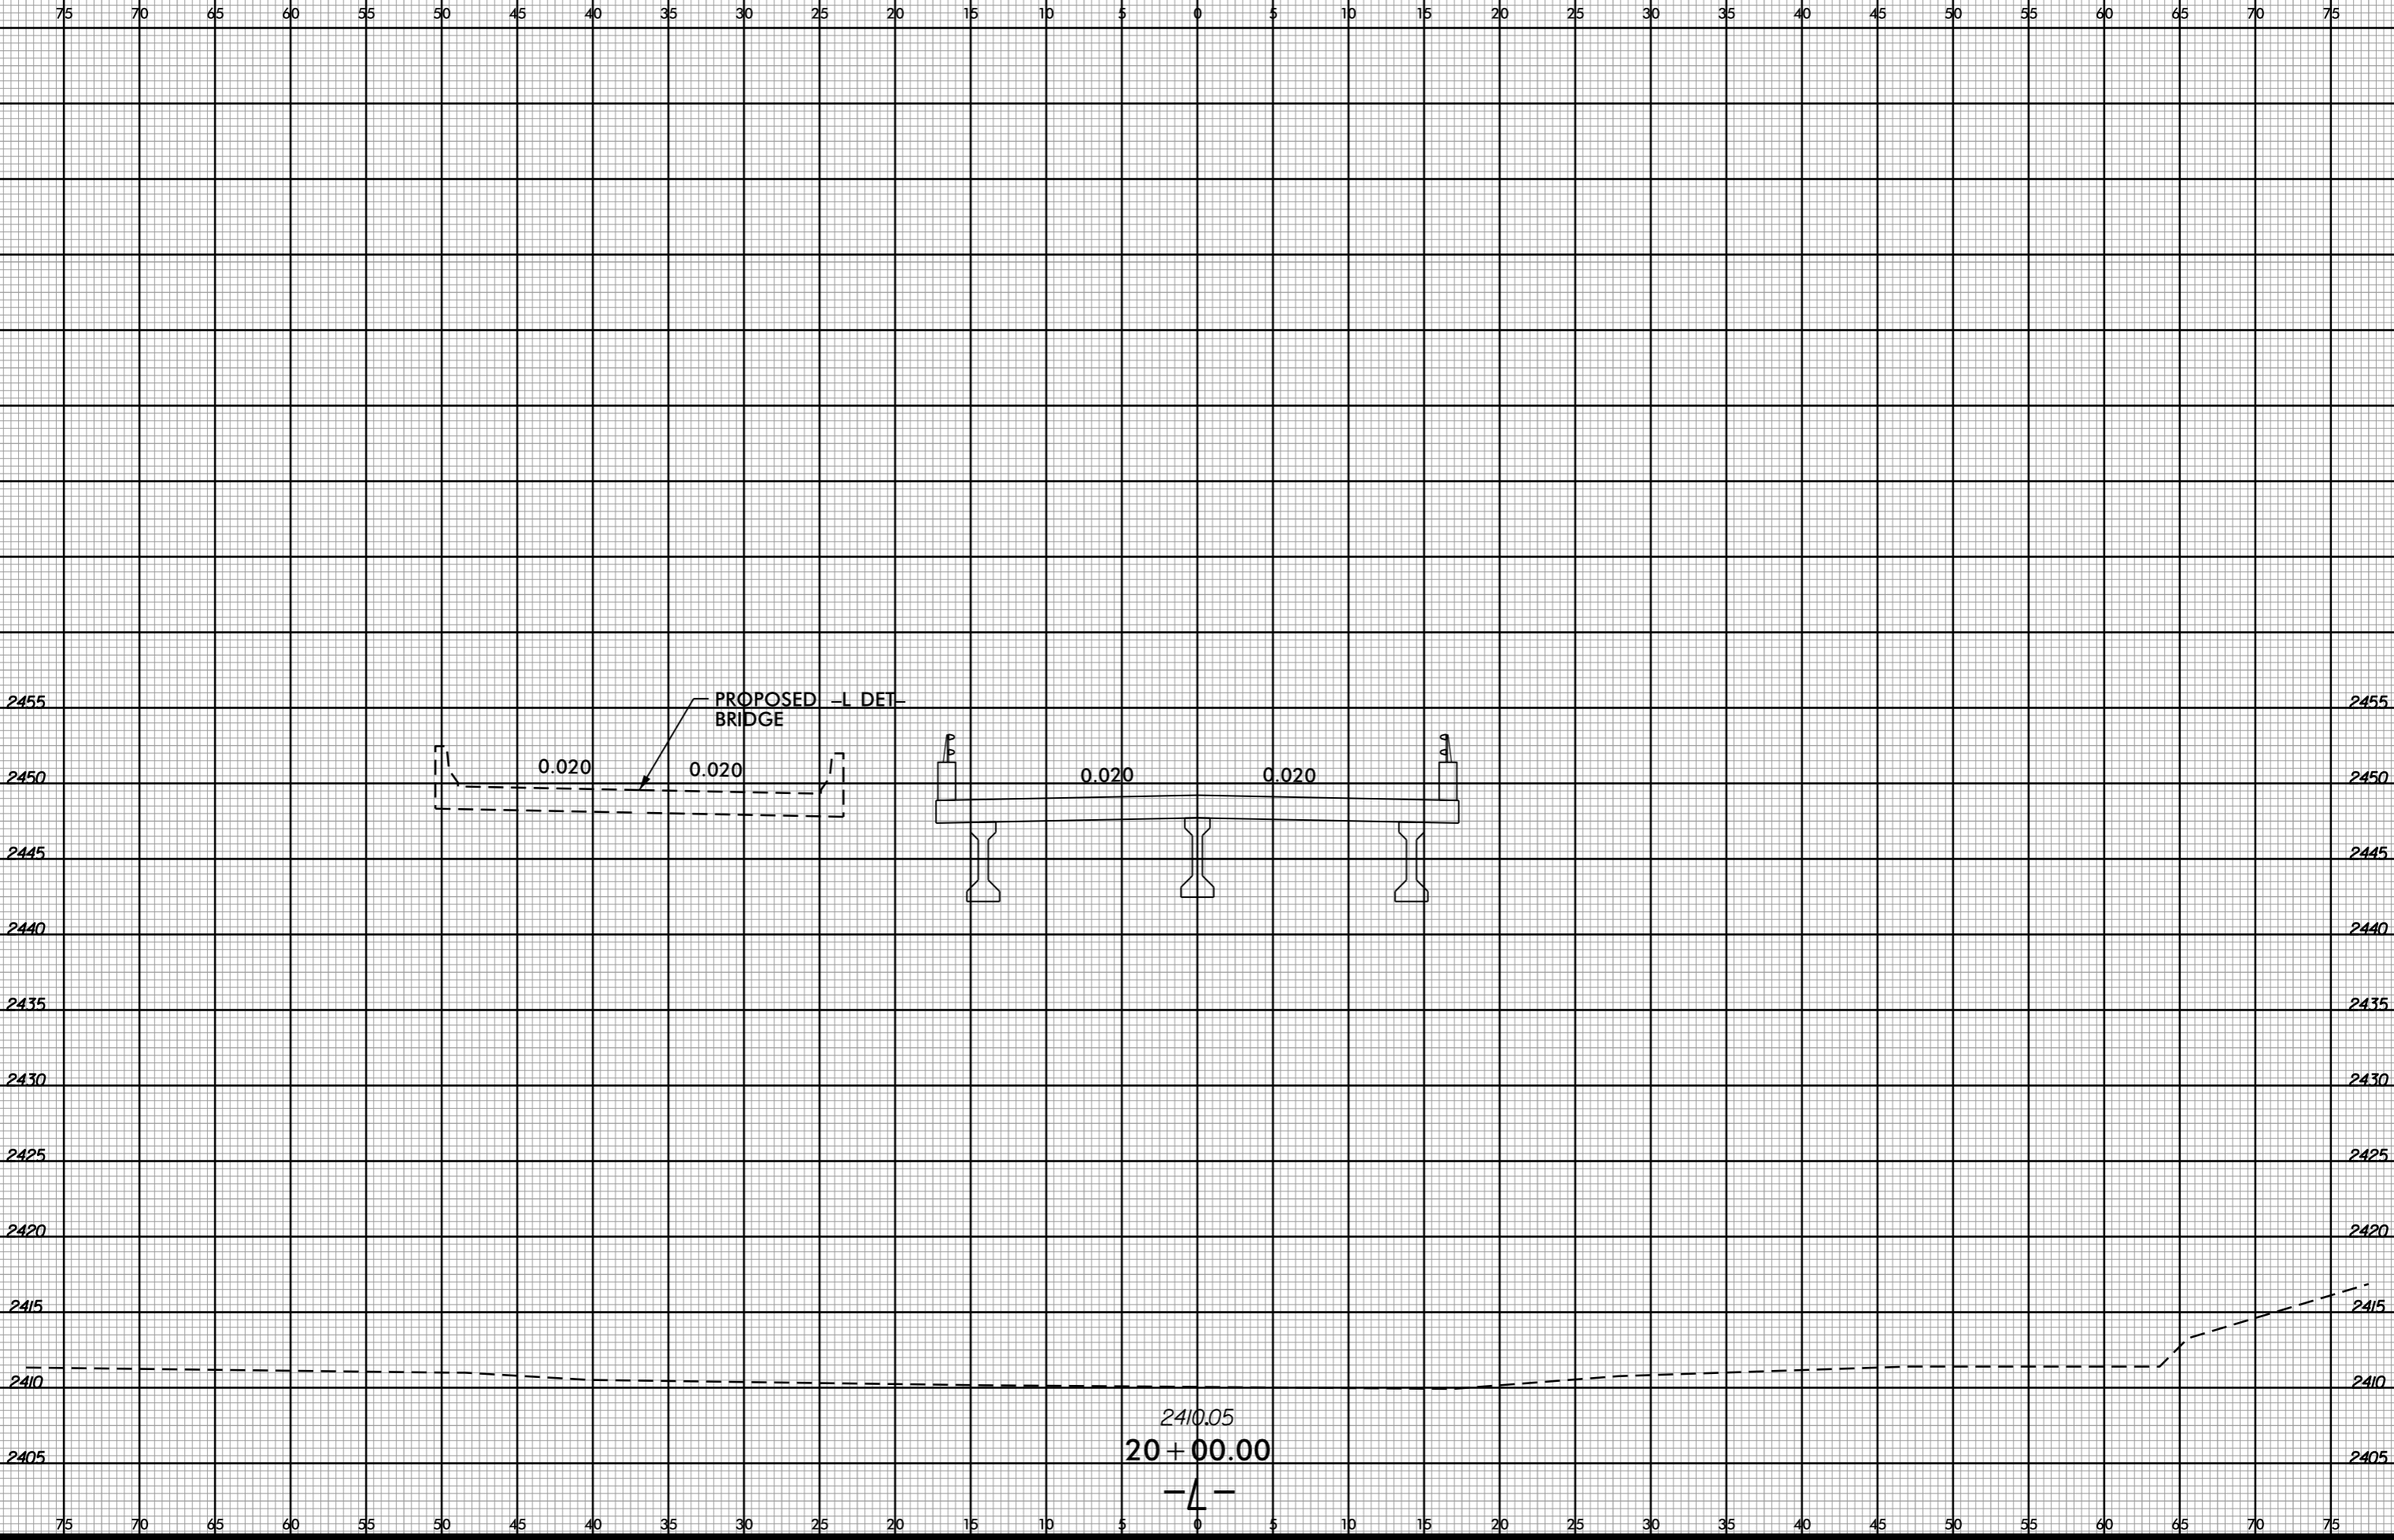

2410.05
20 + 00.00
-L-


-SYSTEME...
i:\SRP\BANK

6/23/16




PROJ. REFERENCE NO.
B-5388

SHEET NO.
X-38

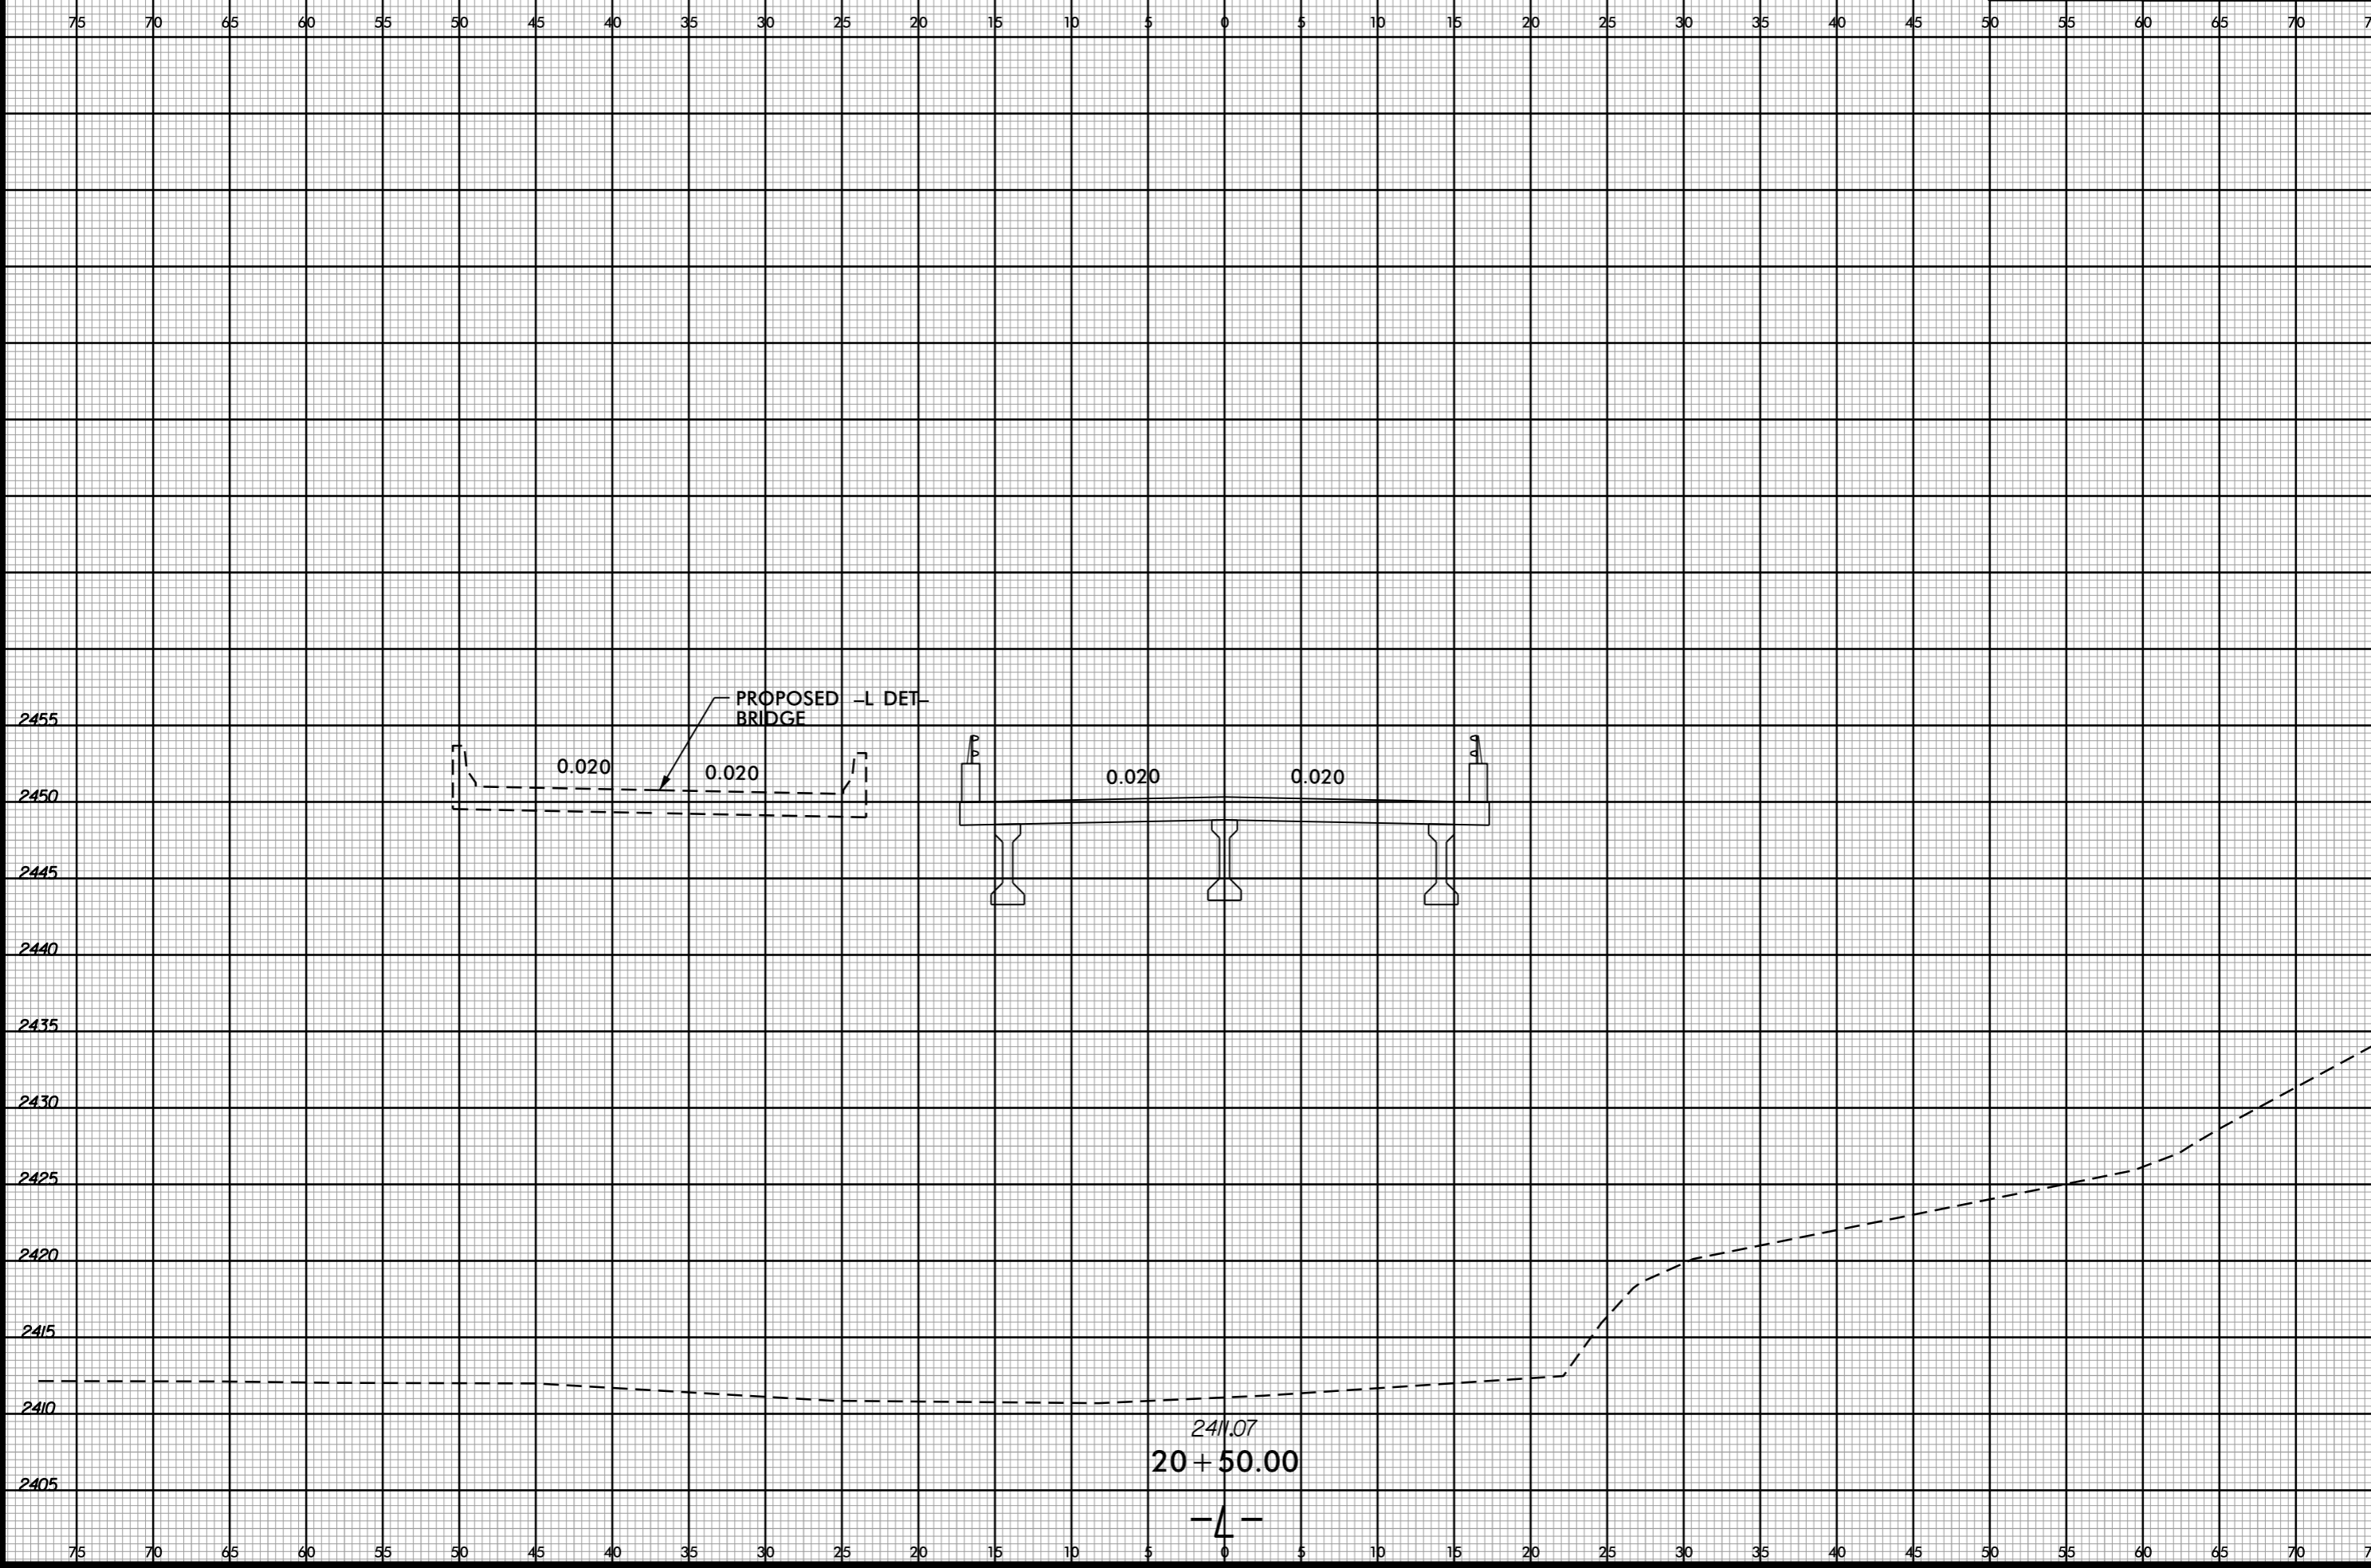


2455
2450
2445
2440
2435
2430
2425
2420
2415
2410
2405

2455
2450
2445
2440
2435
2430
2425
2420
2415
2410
2405

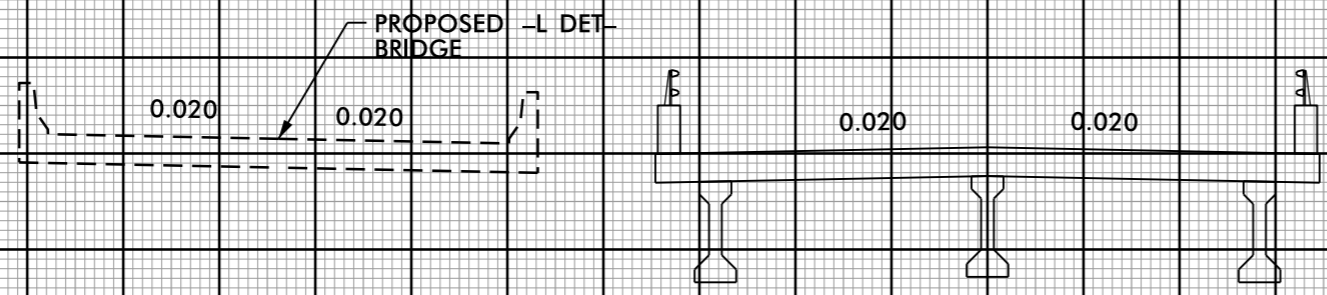

0.020 0.020 0.020 0.020

2411.07
20 + 50.00

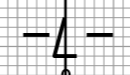

-SYSTEME...
B-5388...
L.dgn


6/23/16



PROJ. REFERENCE NO.
B-5388

SHEET NO.
X-39

75 70 65 60 55 50 45 40 35 30 25 20 15 10 5 0 5 10 15 20 25 30 35 40 45 50 55 60 65 70 75

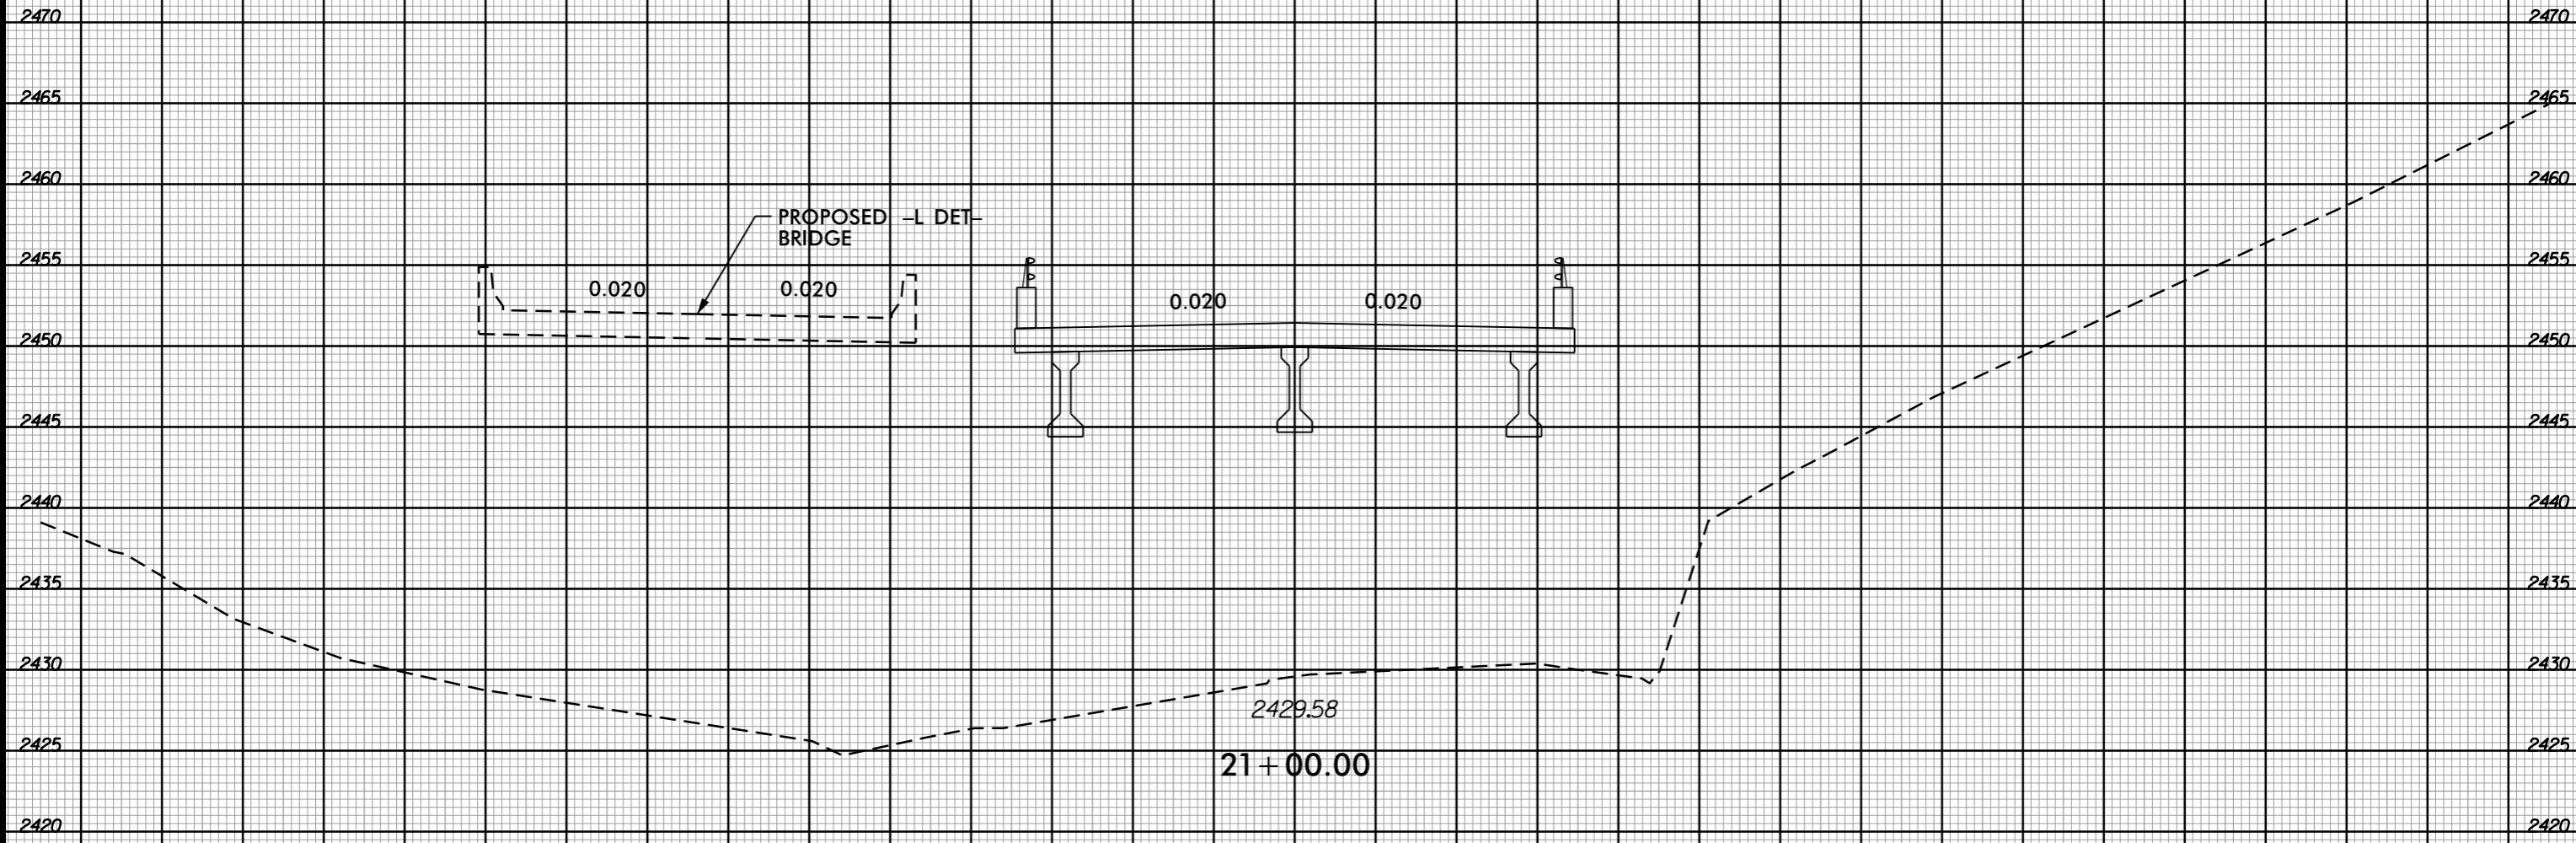

-SYSTEME...
i:\s\p\B-5388...
i:\s\p\B-5388...
i:\s\p\B-5388...


75 70 65 60 55 50 45 40 35 30 25 20 15 10 5 0 5 10 15 20 25 30 35 40 45 50 55 60 65 70 75

6/23/16



PROJ. REFERENCE NO.
B-5388

SHEET NO.
X-40

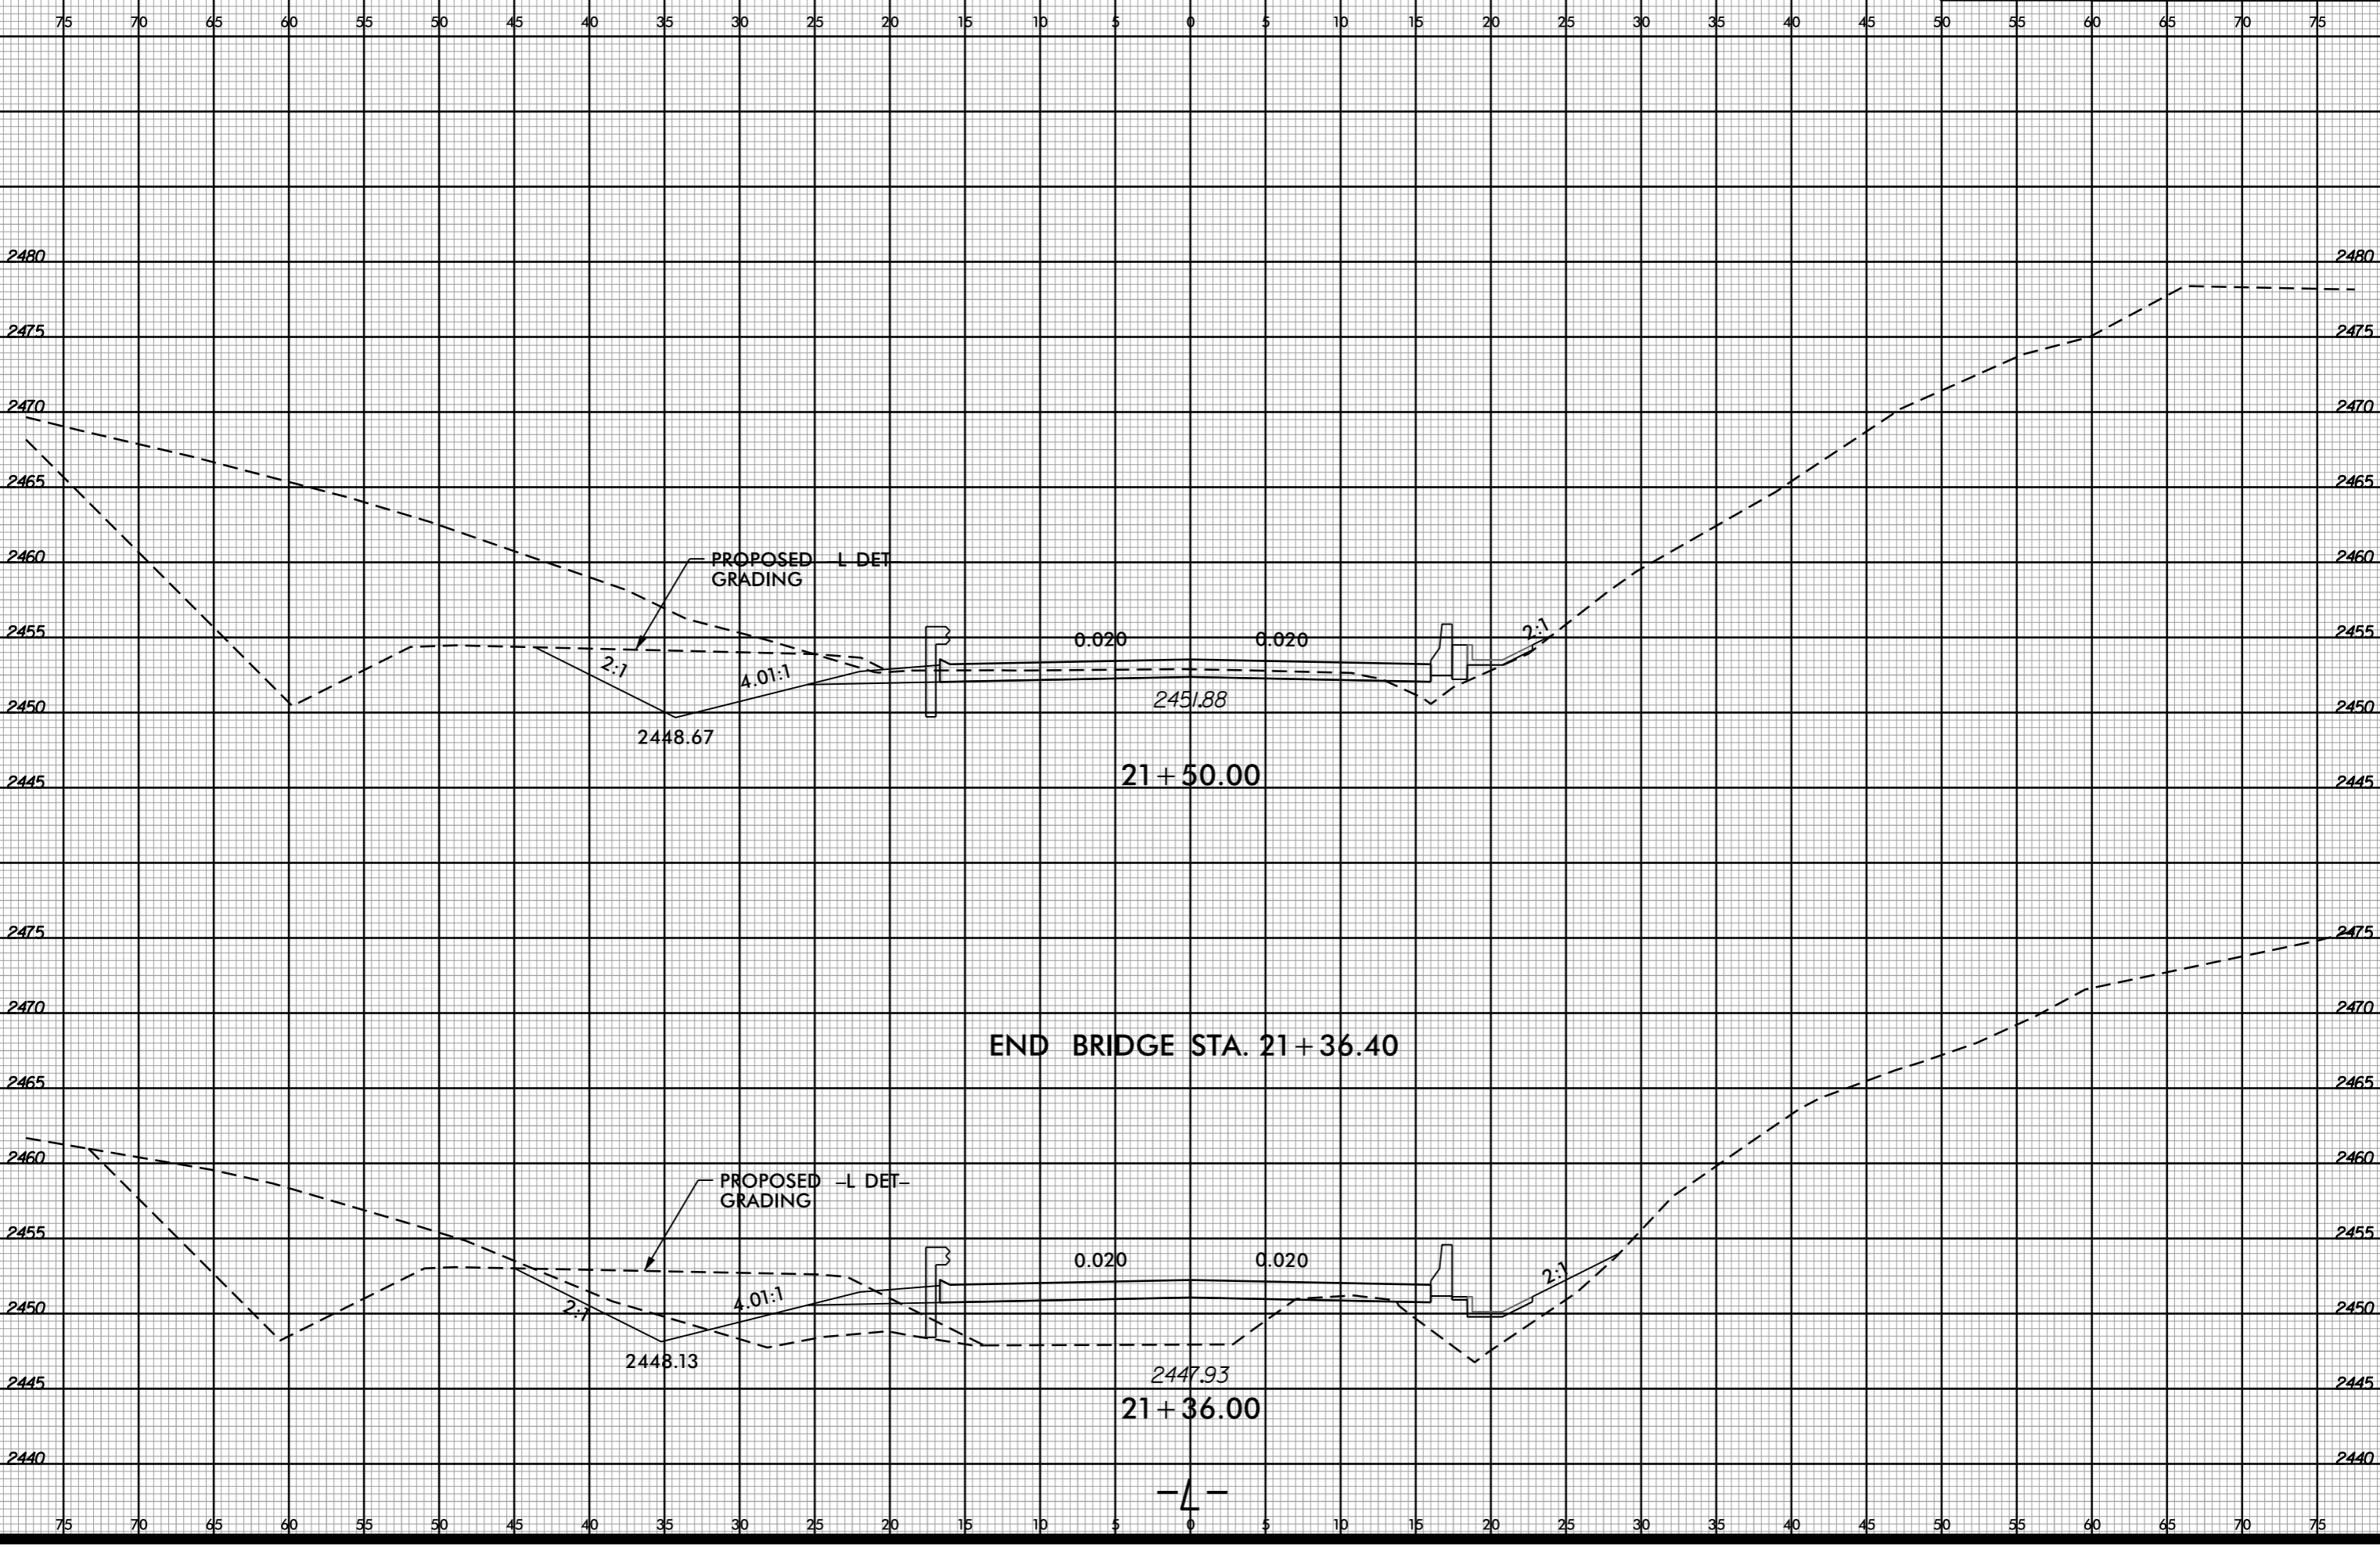

PROPOSED GRADING - L DET

2:1

4.01:1

2448.67

0.020

0.020

2451.88

21 + 50.00

END BRIDGE STA. 21 + 36.40

PROPOSED GRADING - L DET

2:1

4.01:1


2448.13

0.020

0.020

2447.93

21 + 36.00

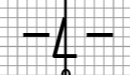


-SYSTEME_5388_Bdy-xpl-L.dgn
11:58:11 AM 6/23/16

6/23/16




PROJ. REFERENCE NO.
B-5388

SHEET NO.
X-41

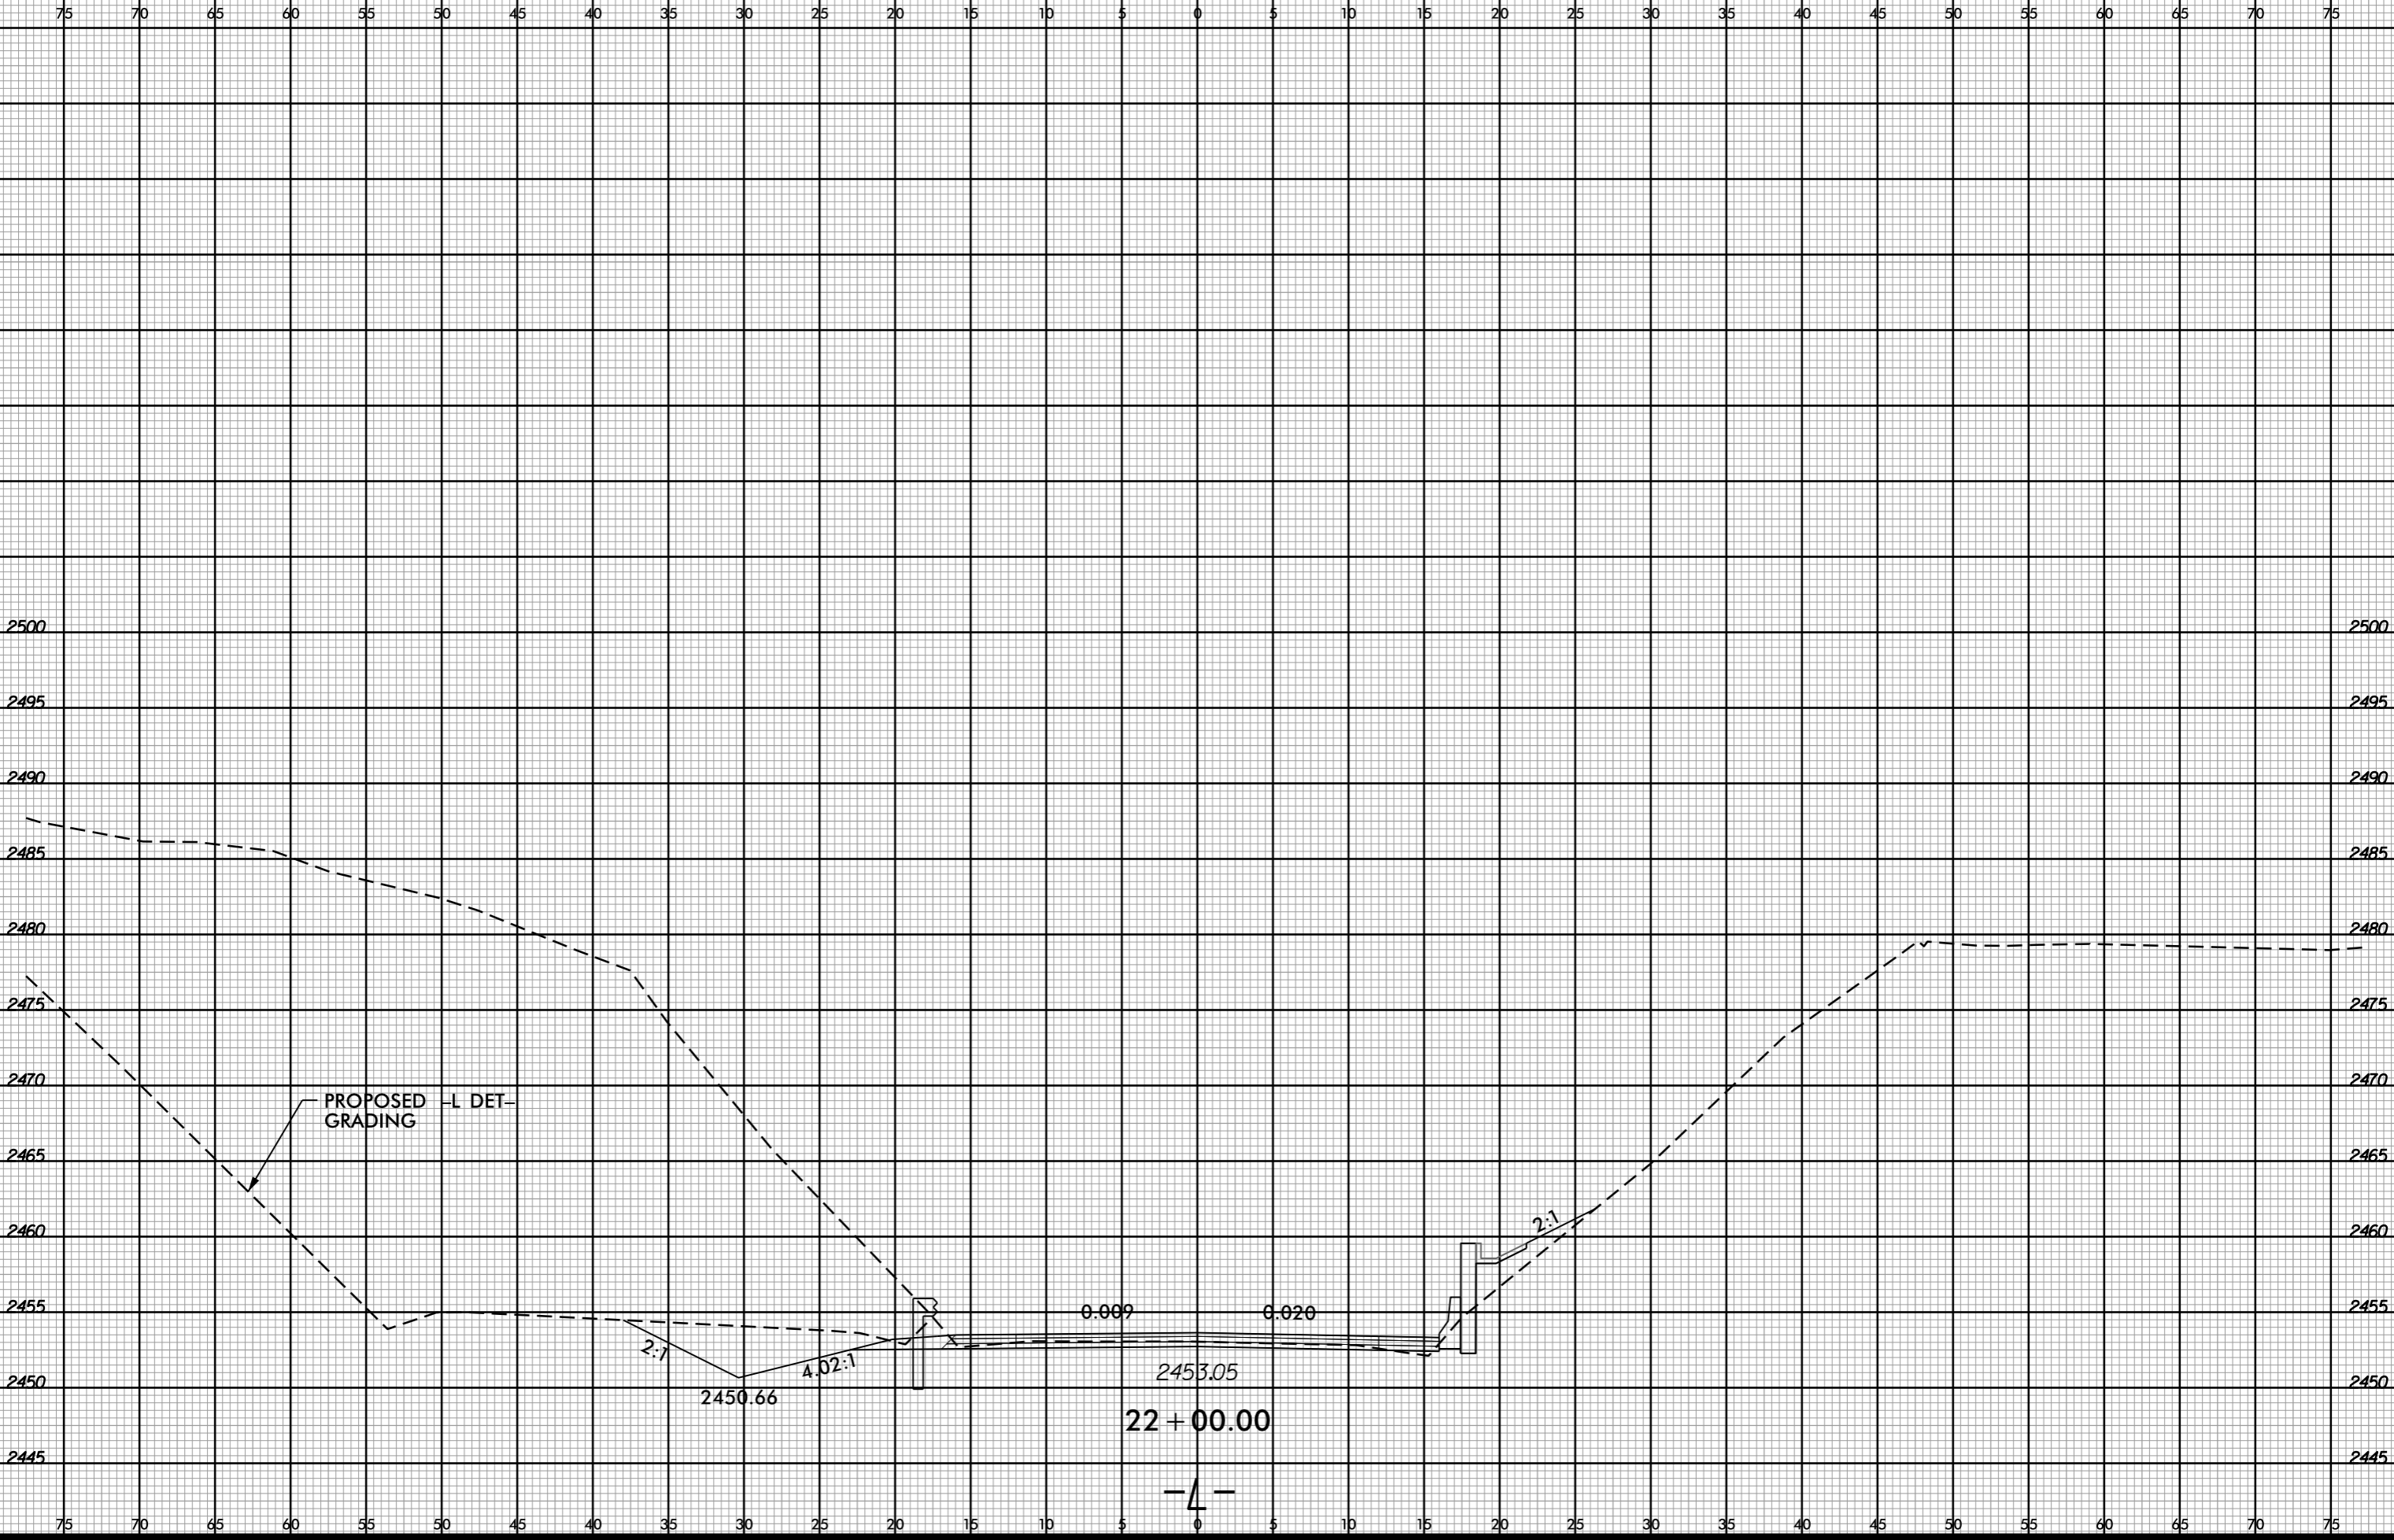

-SYSTEME_...
i:\s\c\B5388_Pdy-xp1.L.dgn


22 + 00.00

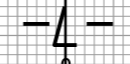


6/23/16



PROJ. REFERENCE NO.	SHEET NO.
B-5388	X-42

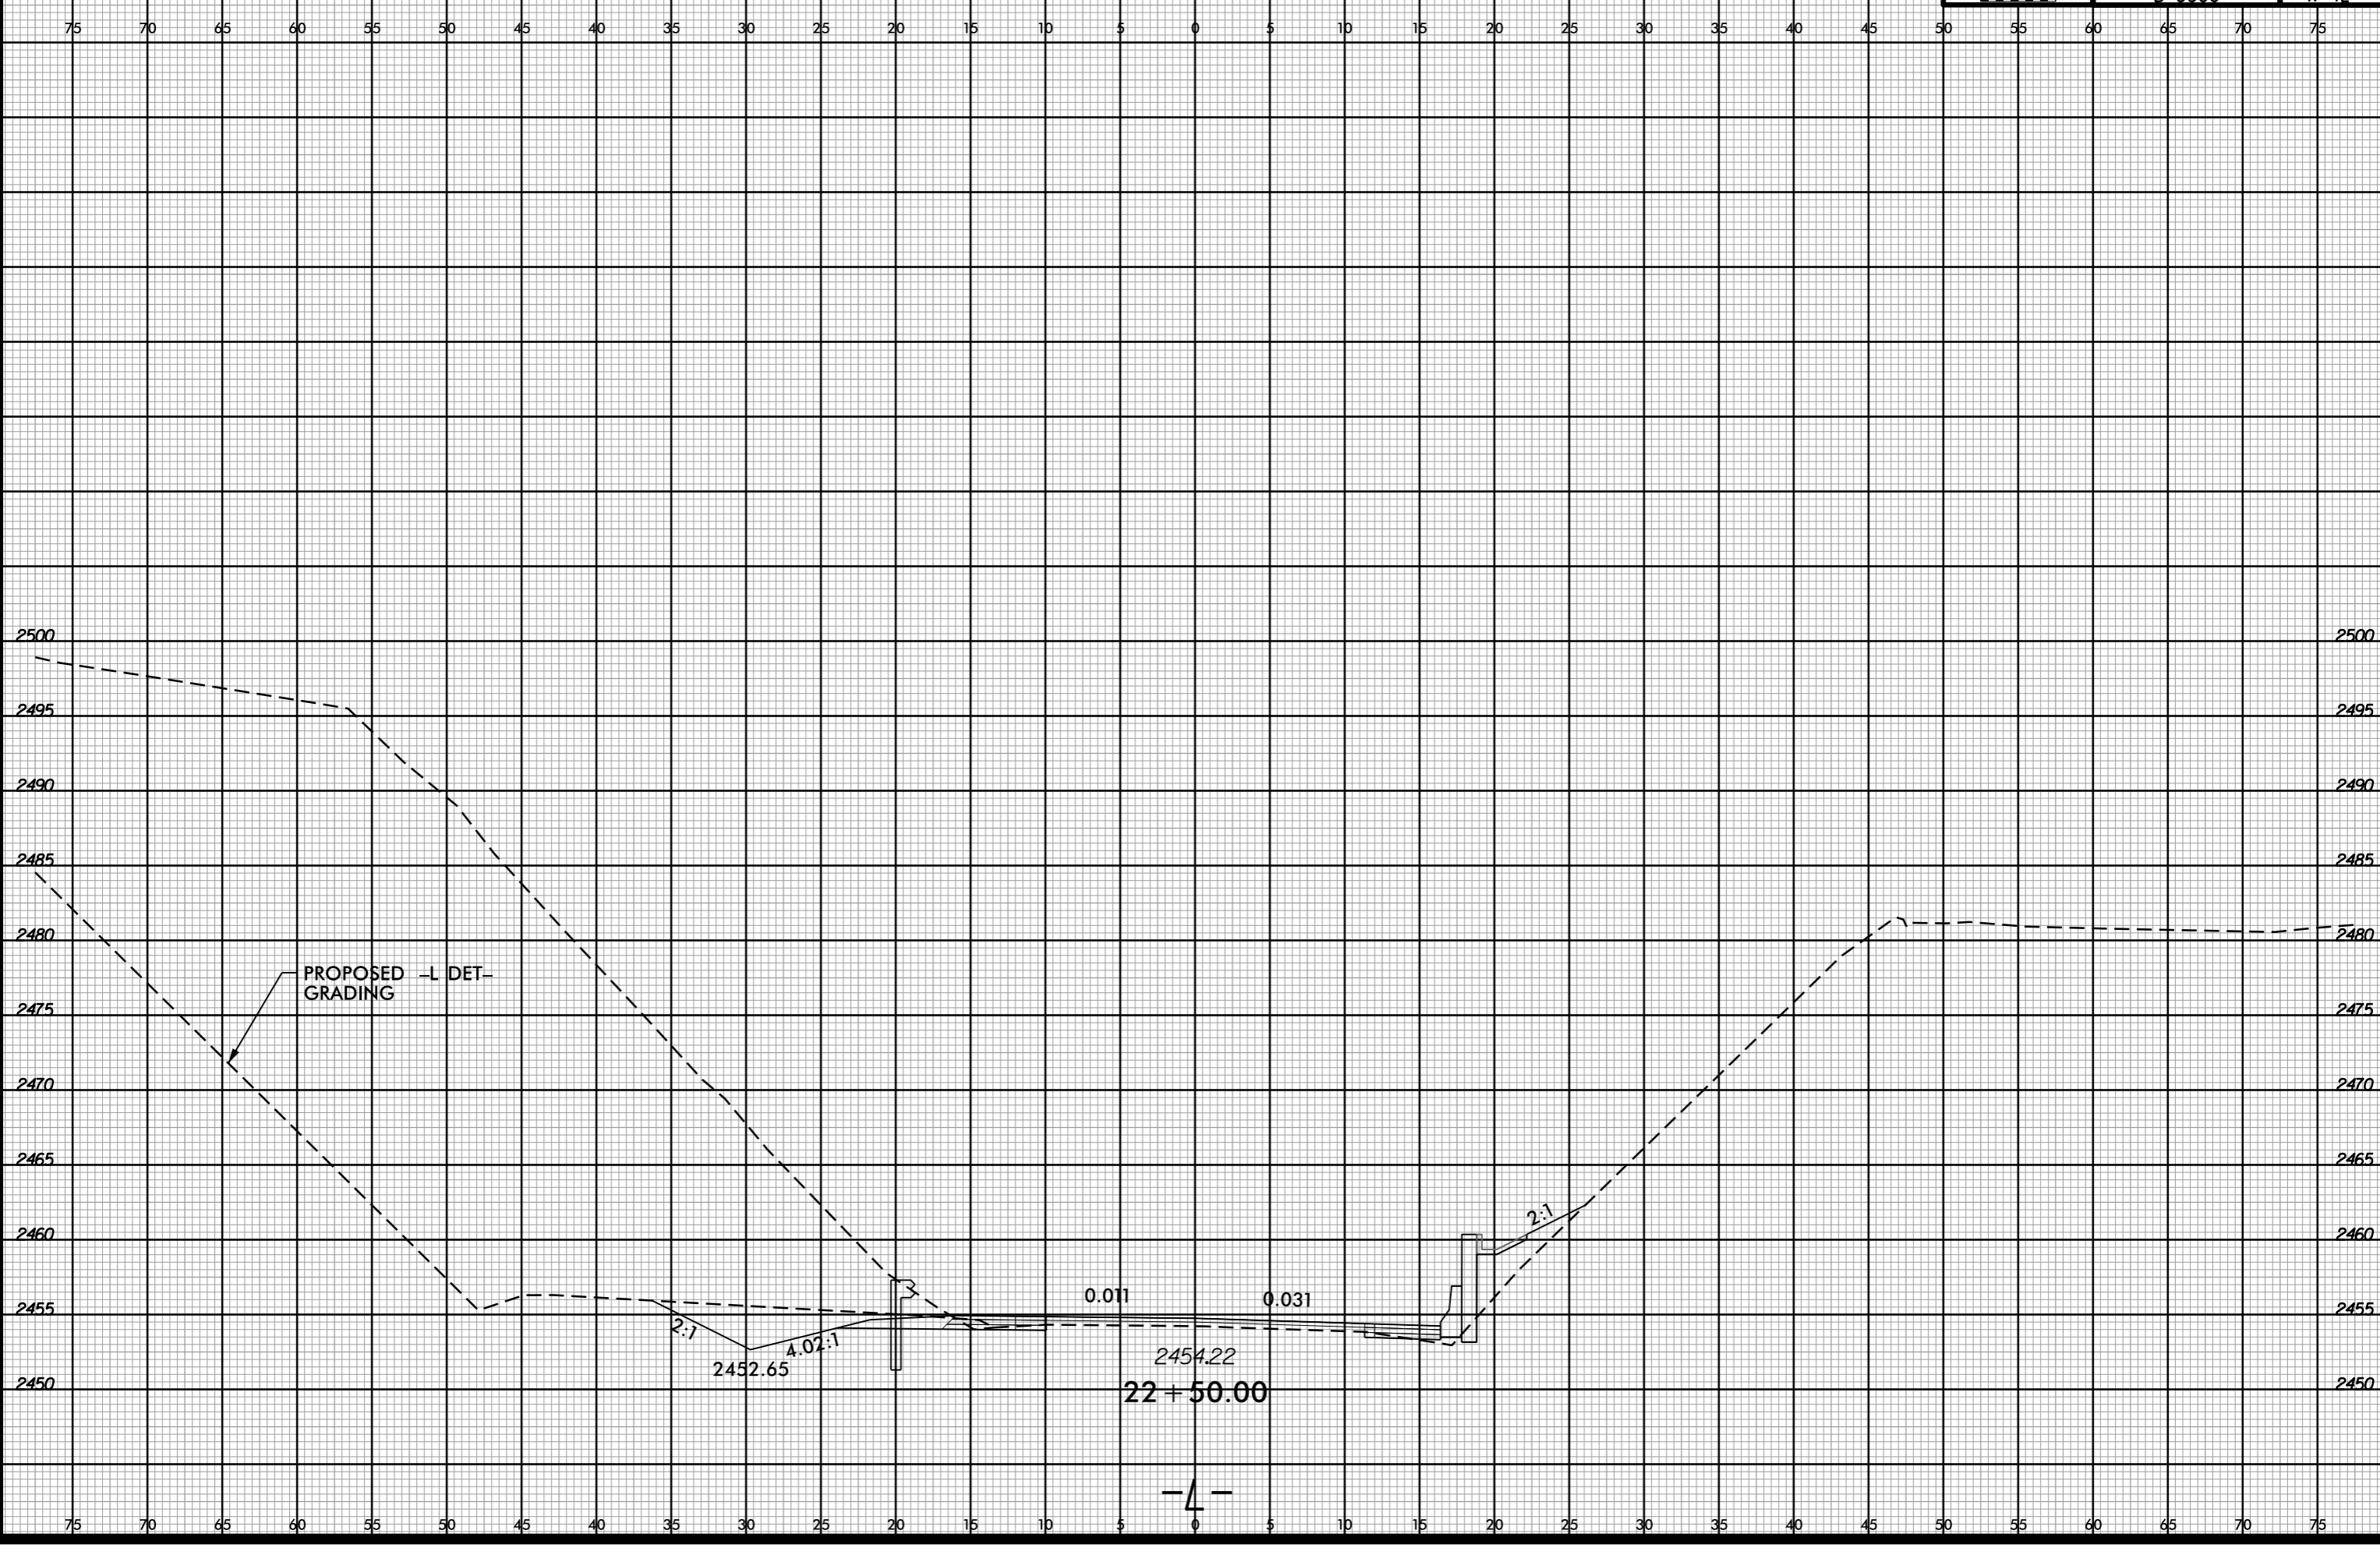

-SYSTEME...
 i:\SERPER...

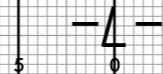


6/23/16



PROJ. REFERENCE NO.
B-5388

SHEET NO.
X-43

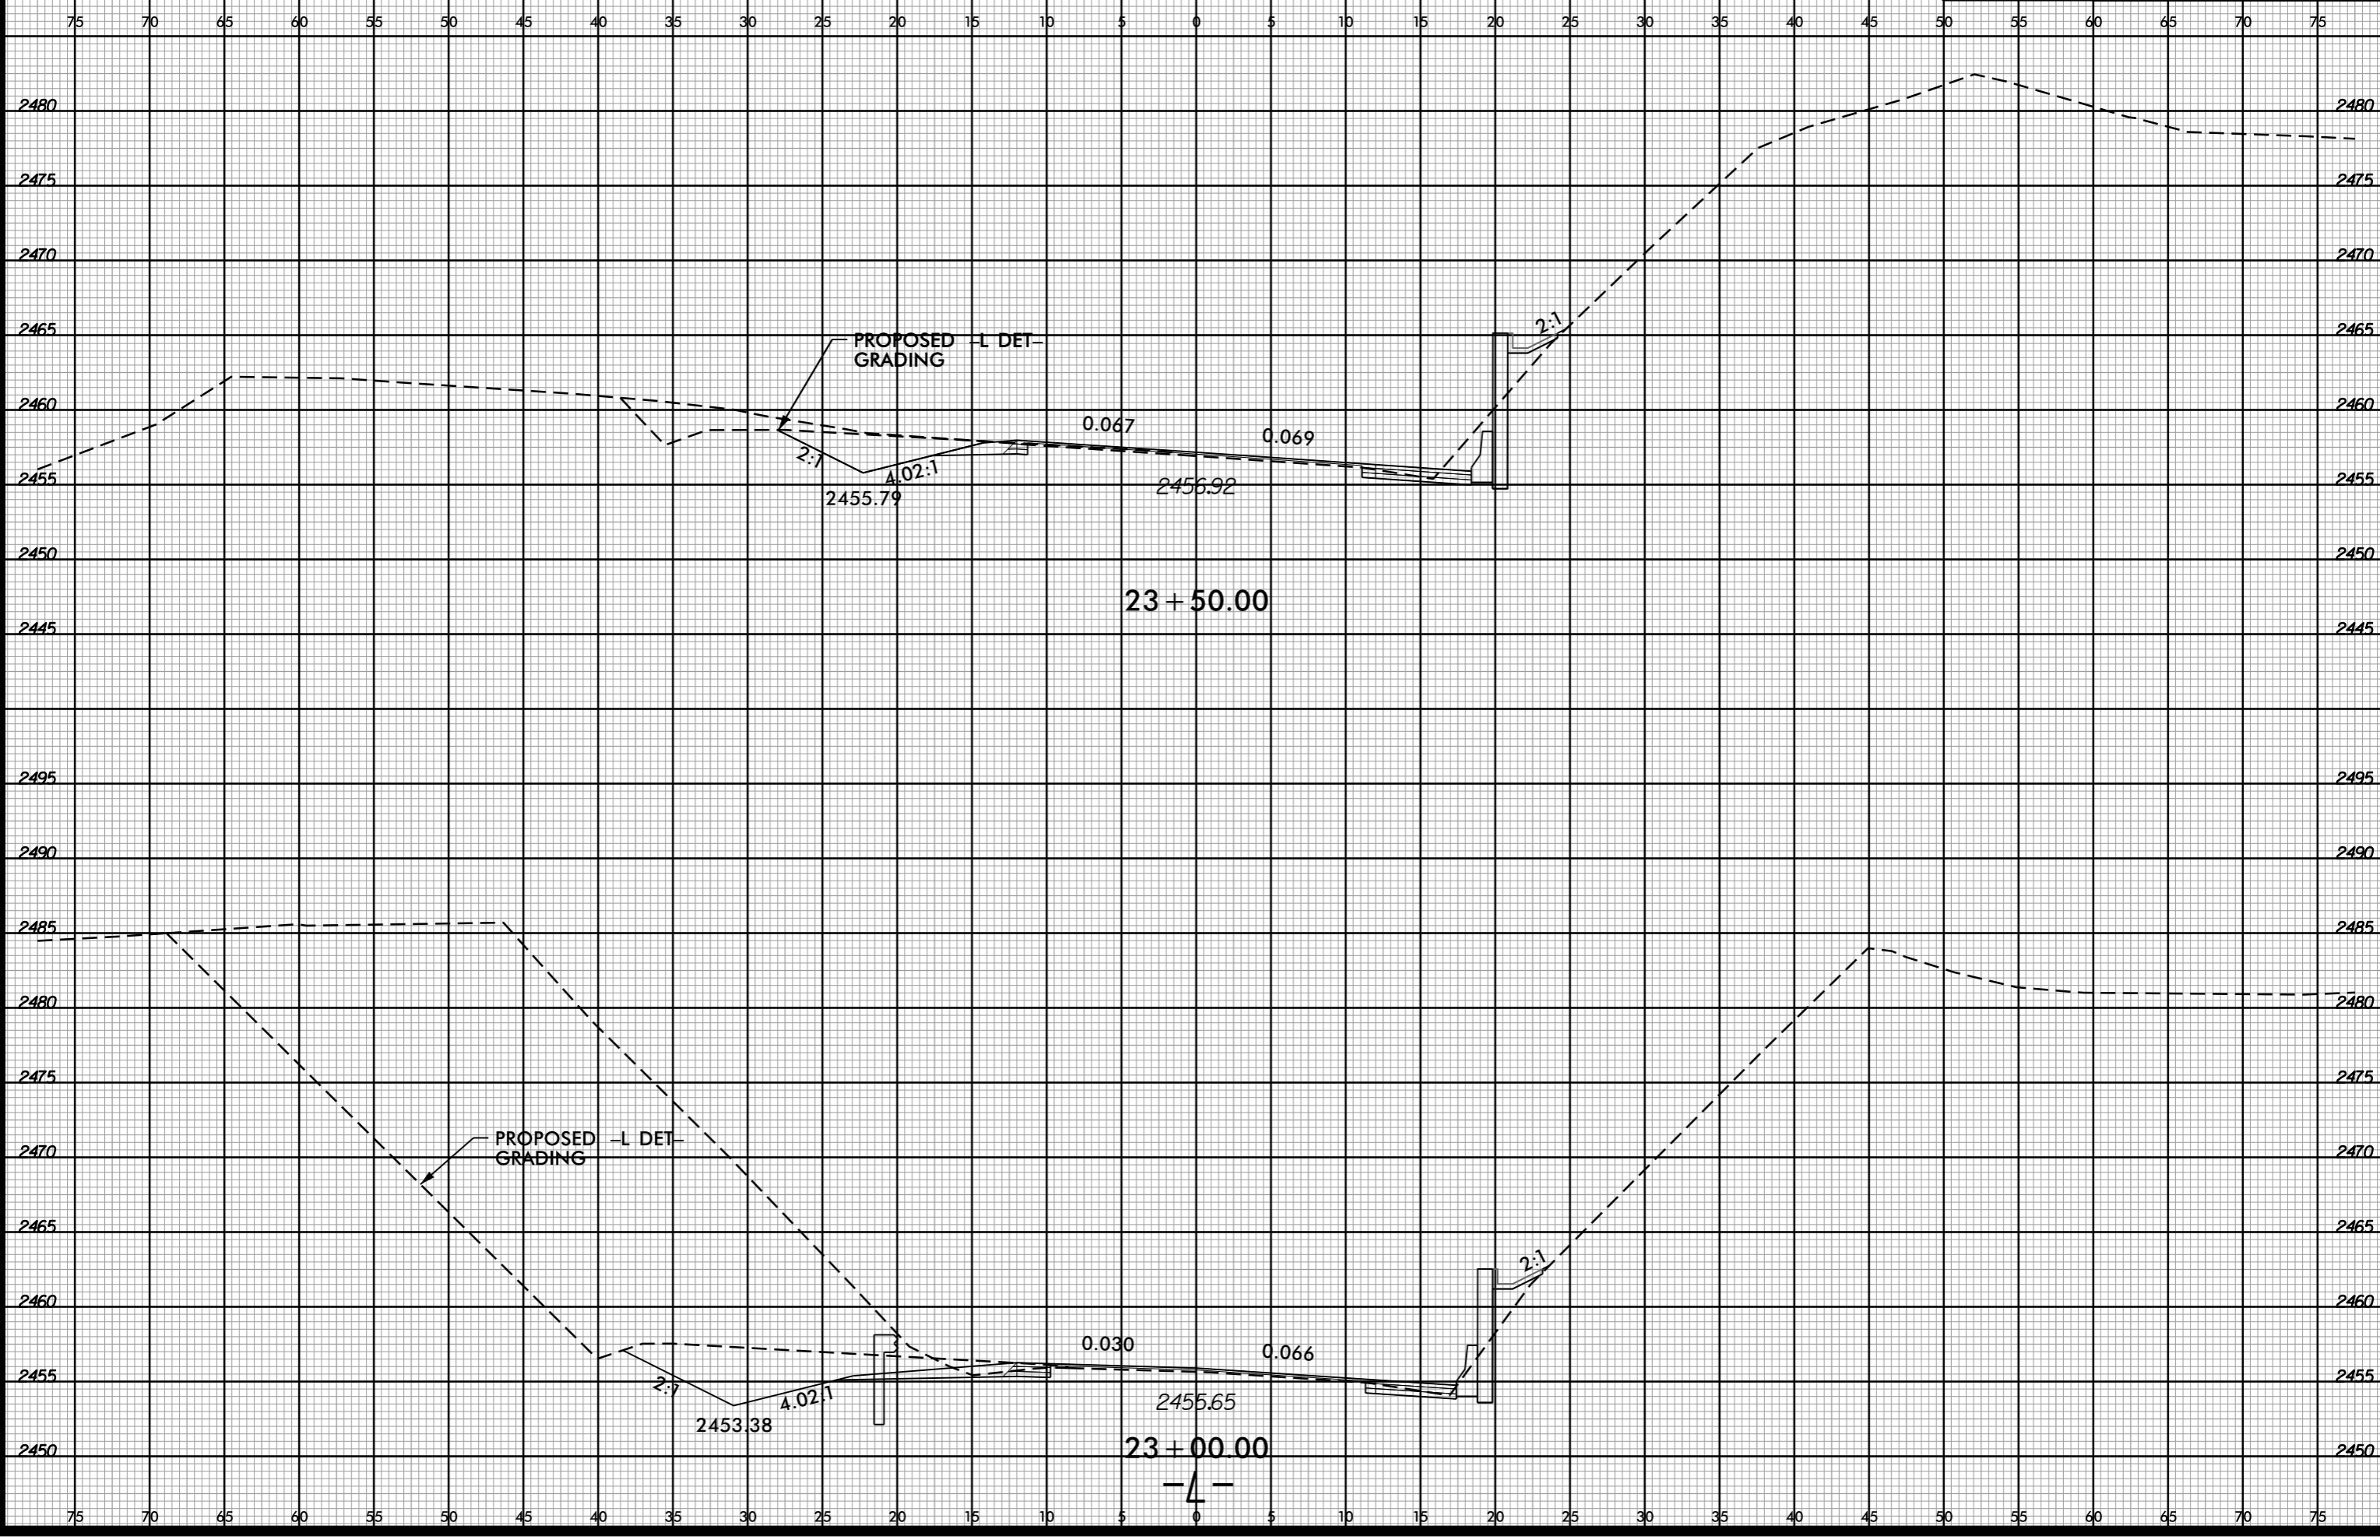


-SYSTEME
X:\S\B\5388_Pdy-xp\1.L.dgn
11/18/2016 10:11:11 AM


6/23/16



PROJ. REFERENCE NO.	SHEET NO.
B-5388	X-44

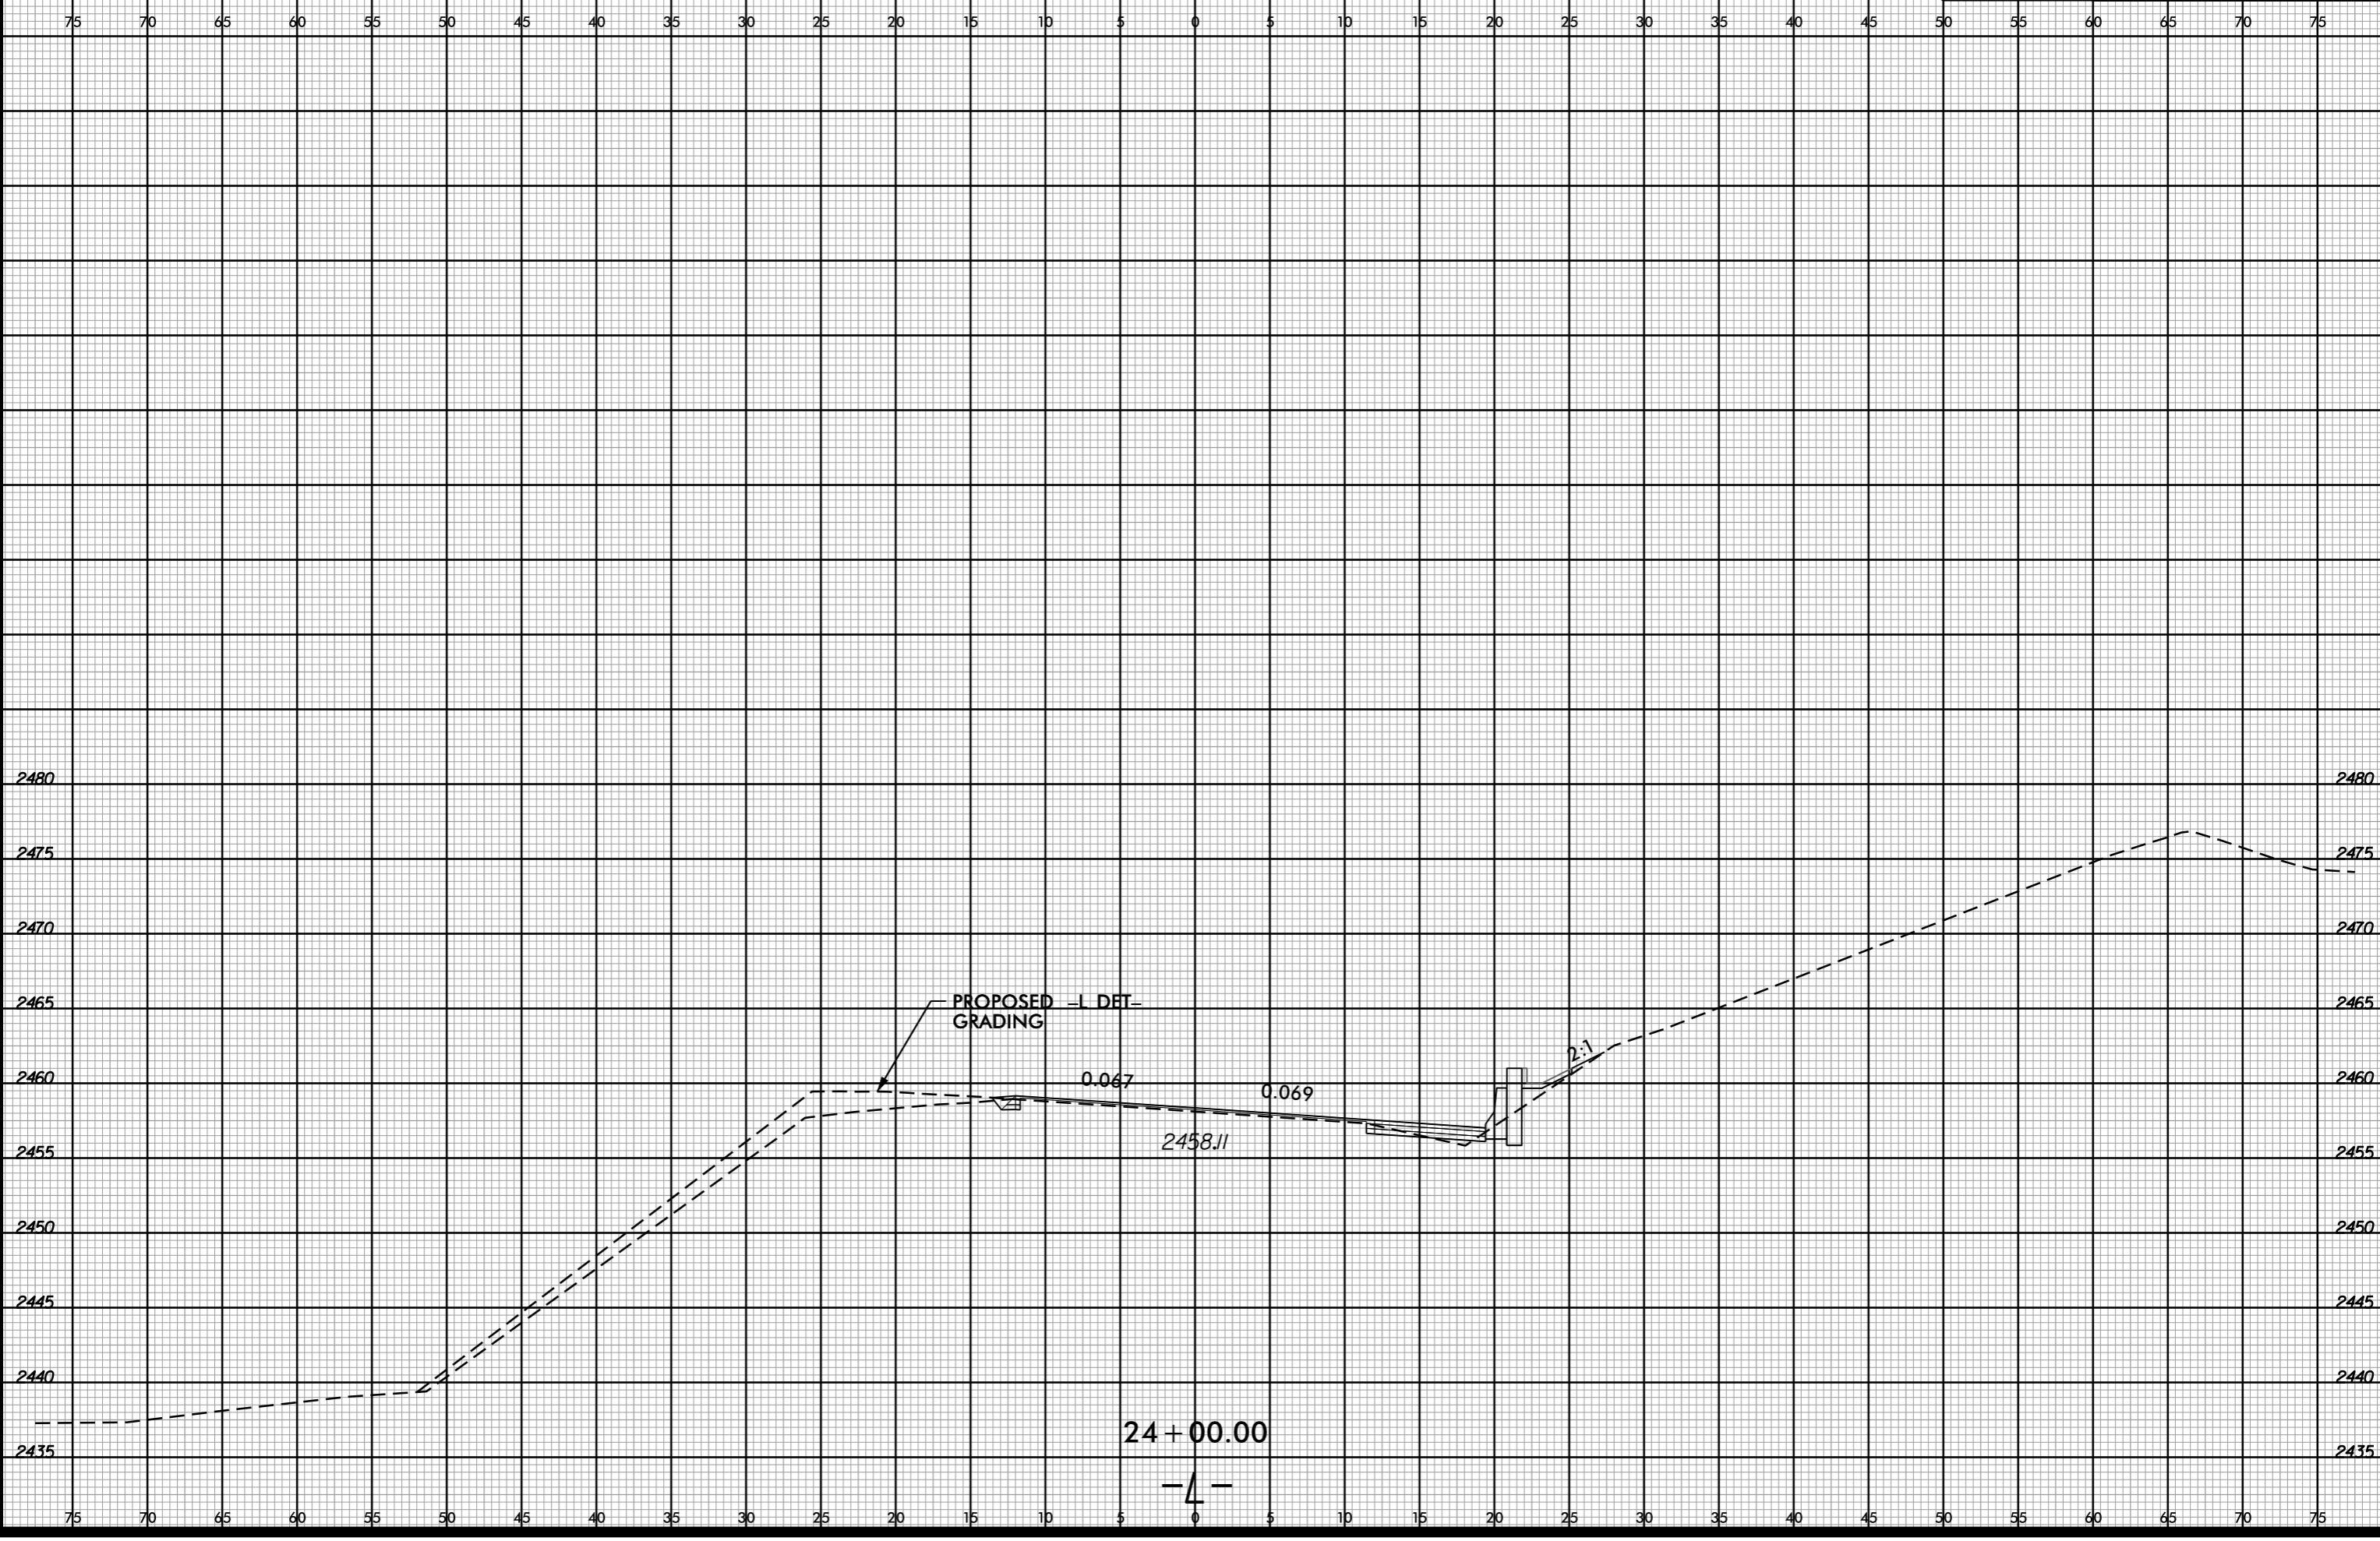

-SYSTEME...
 i:\s\c\B5388_Pdy-xp1.L.dgn
 i:\s\c\B5388_Pdy-xp1.L.dgn

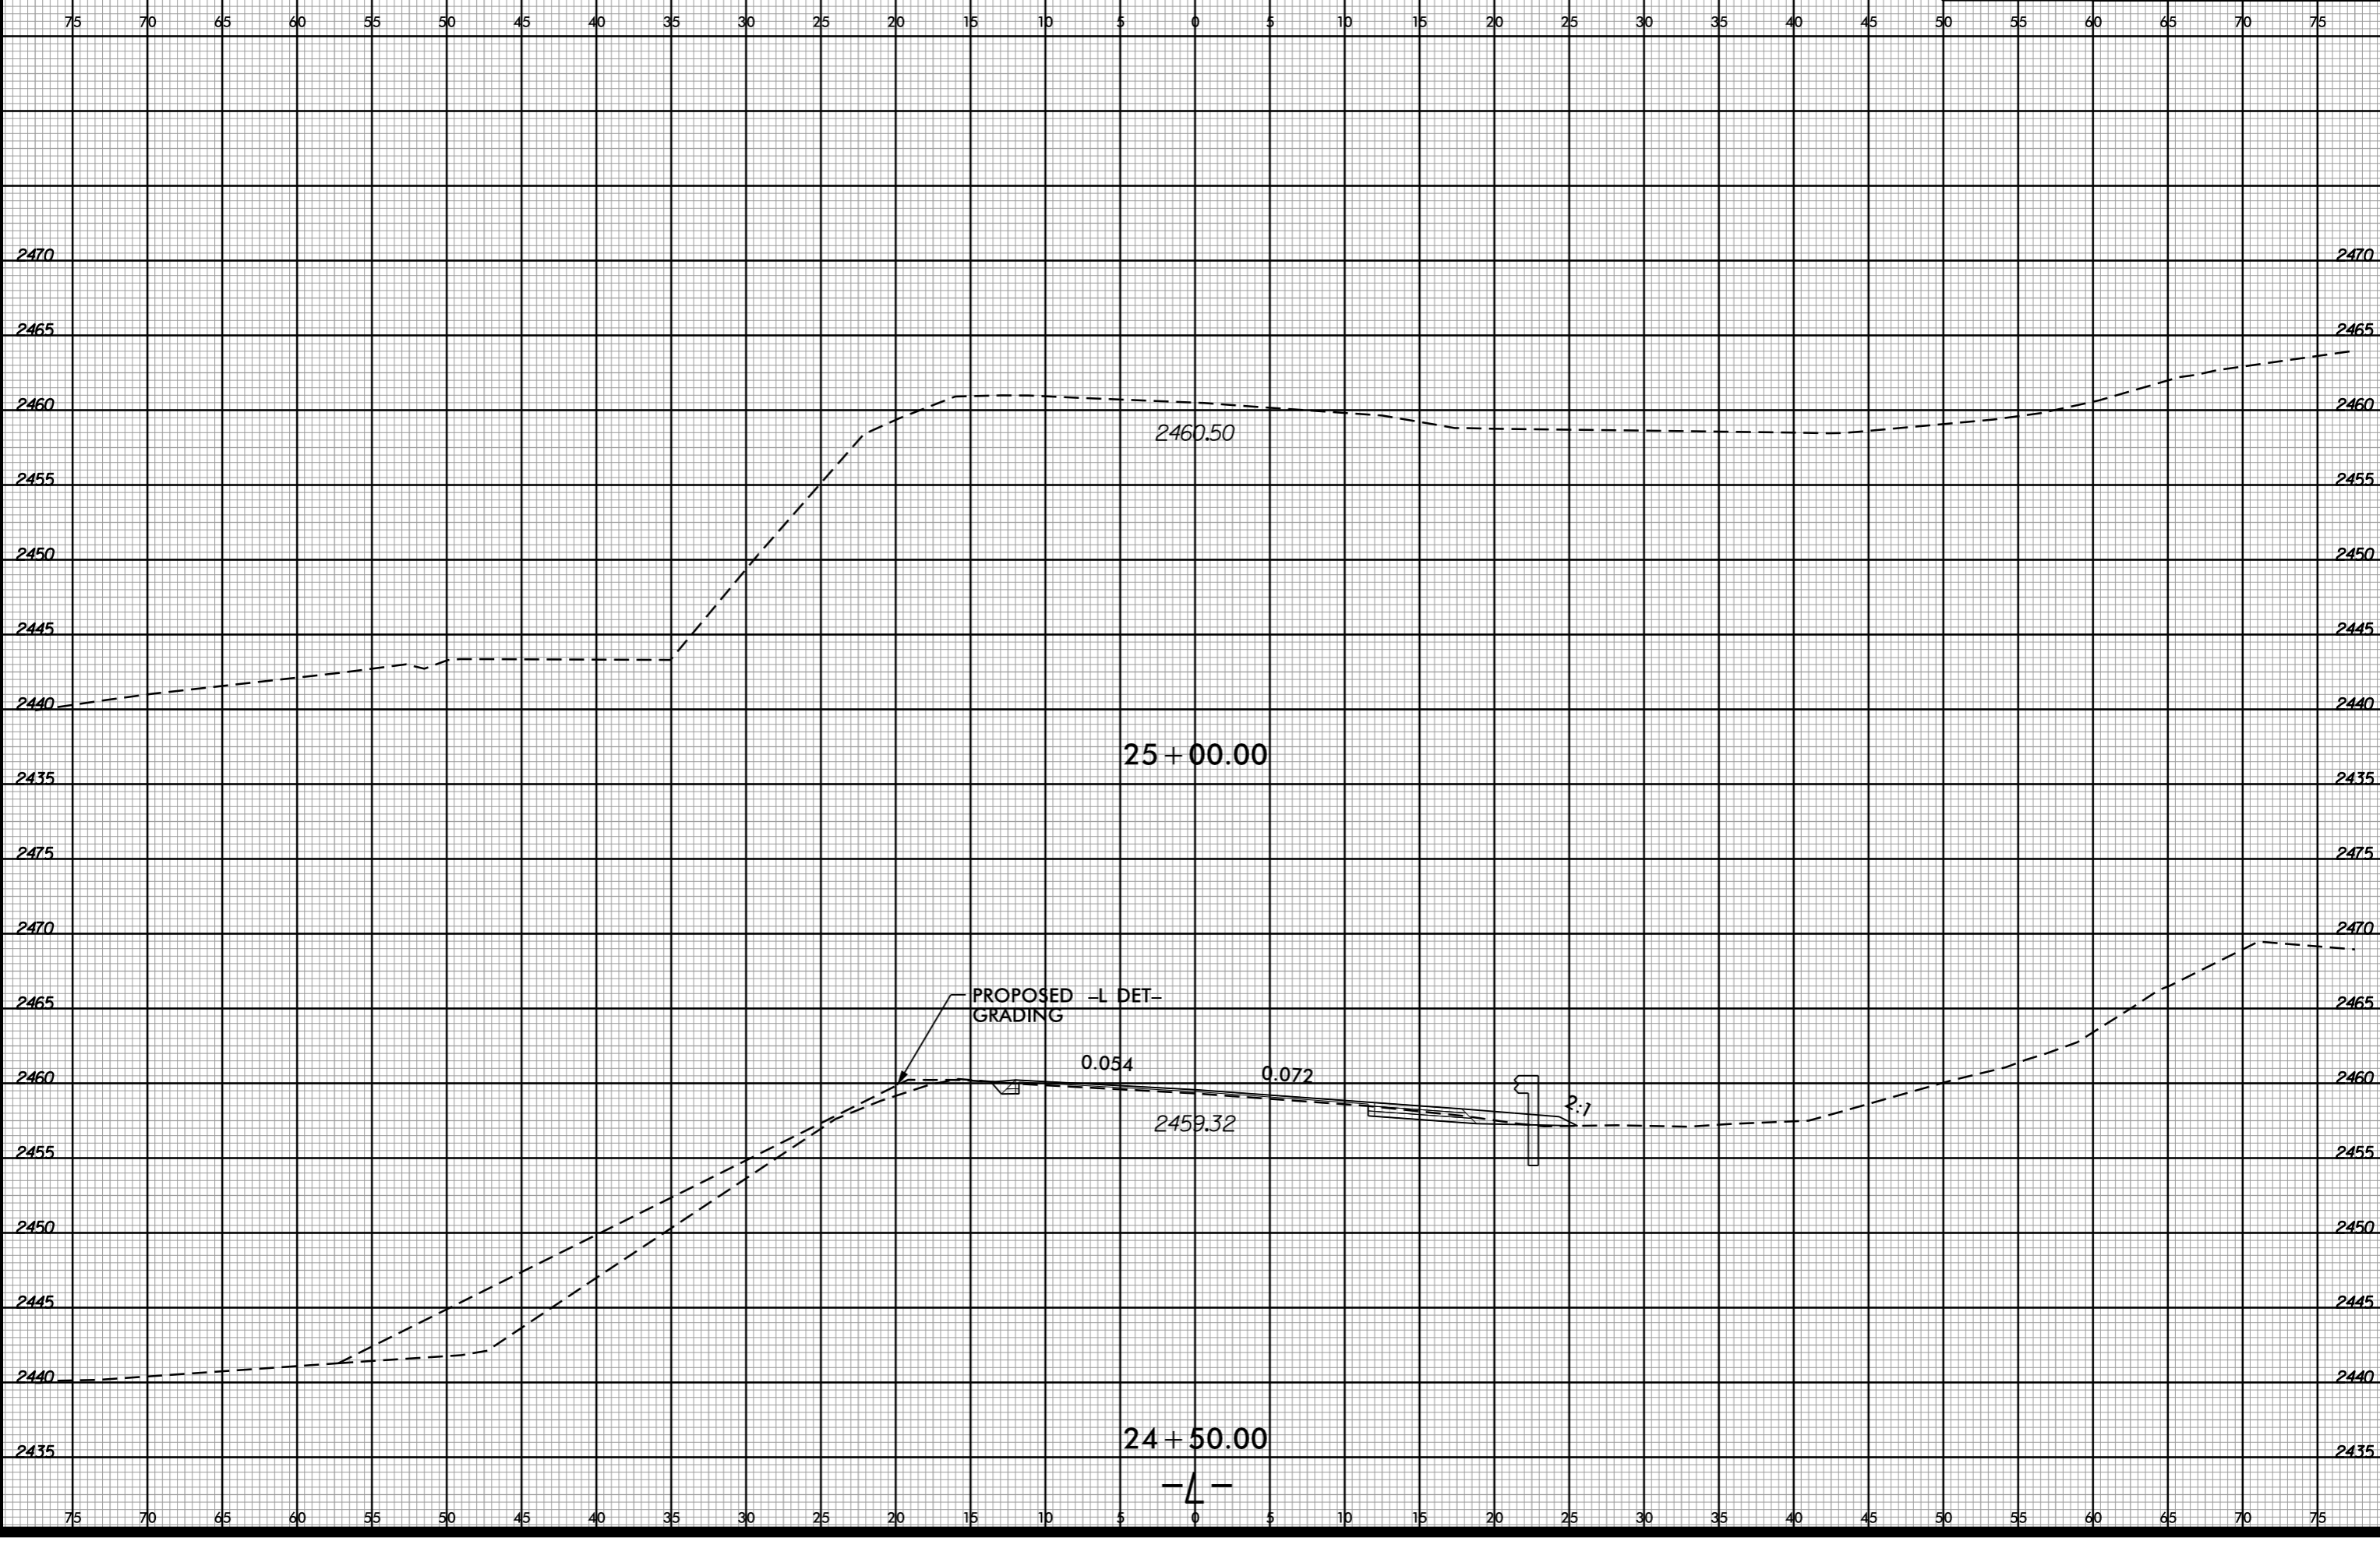


6/23/16



PROJ. REFERENCE NO.
B-5388

SHEET NO.
X-46

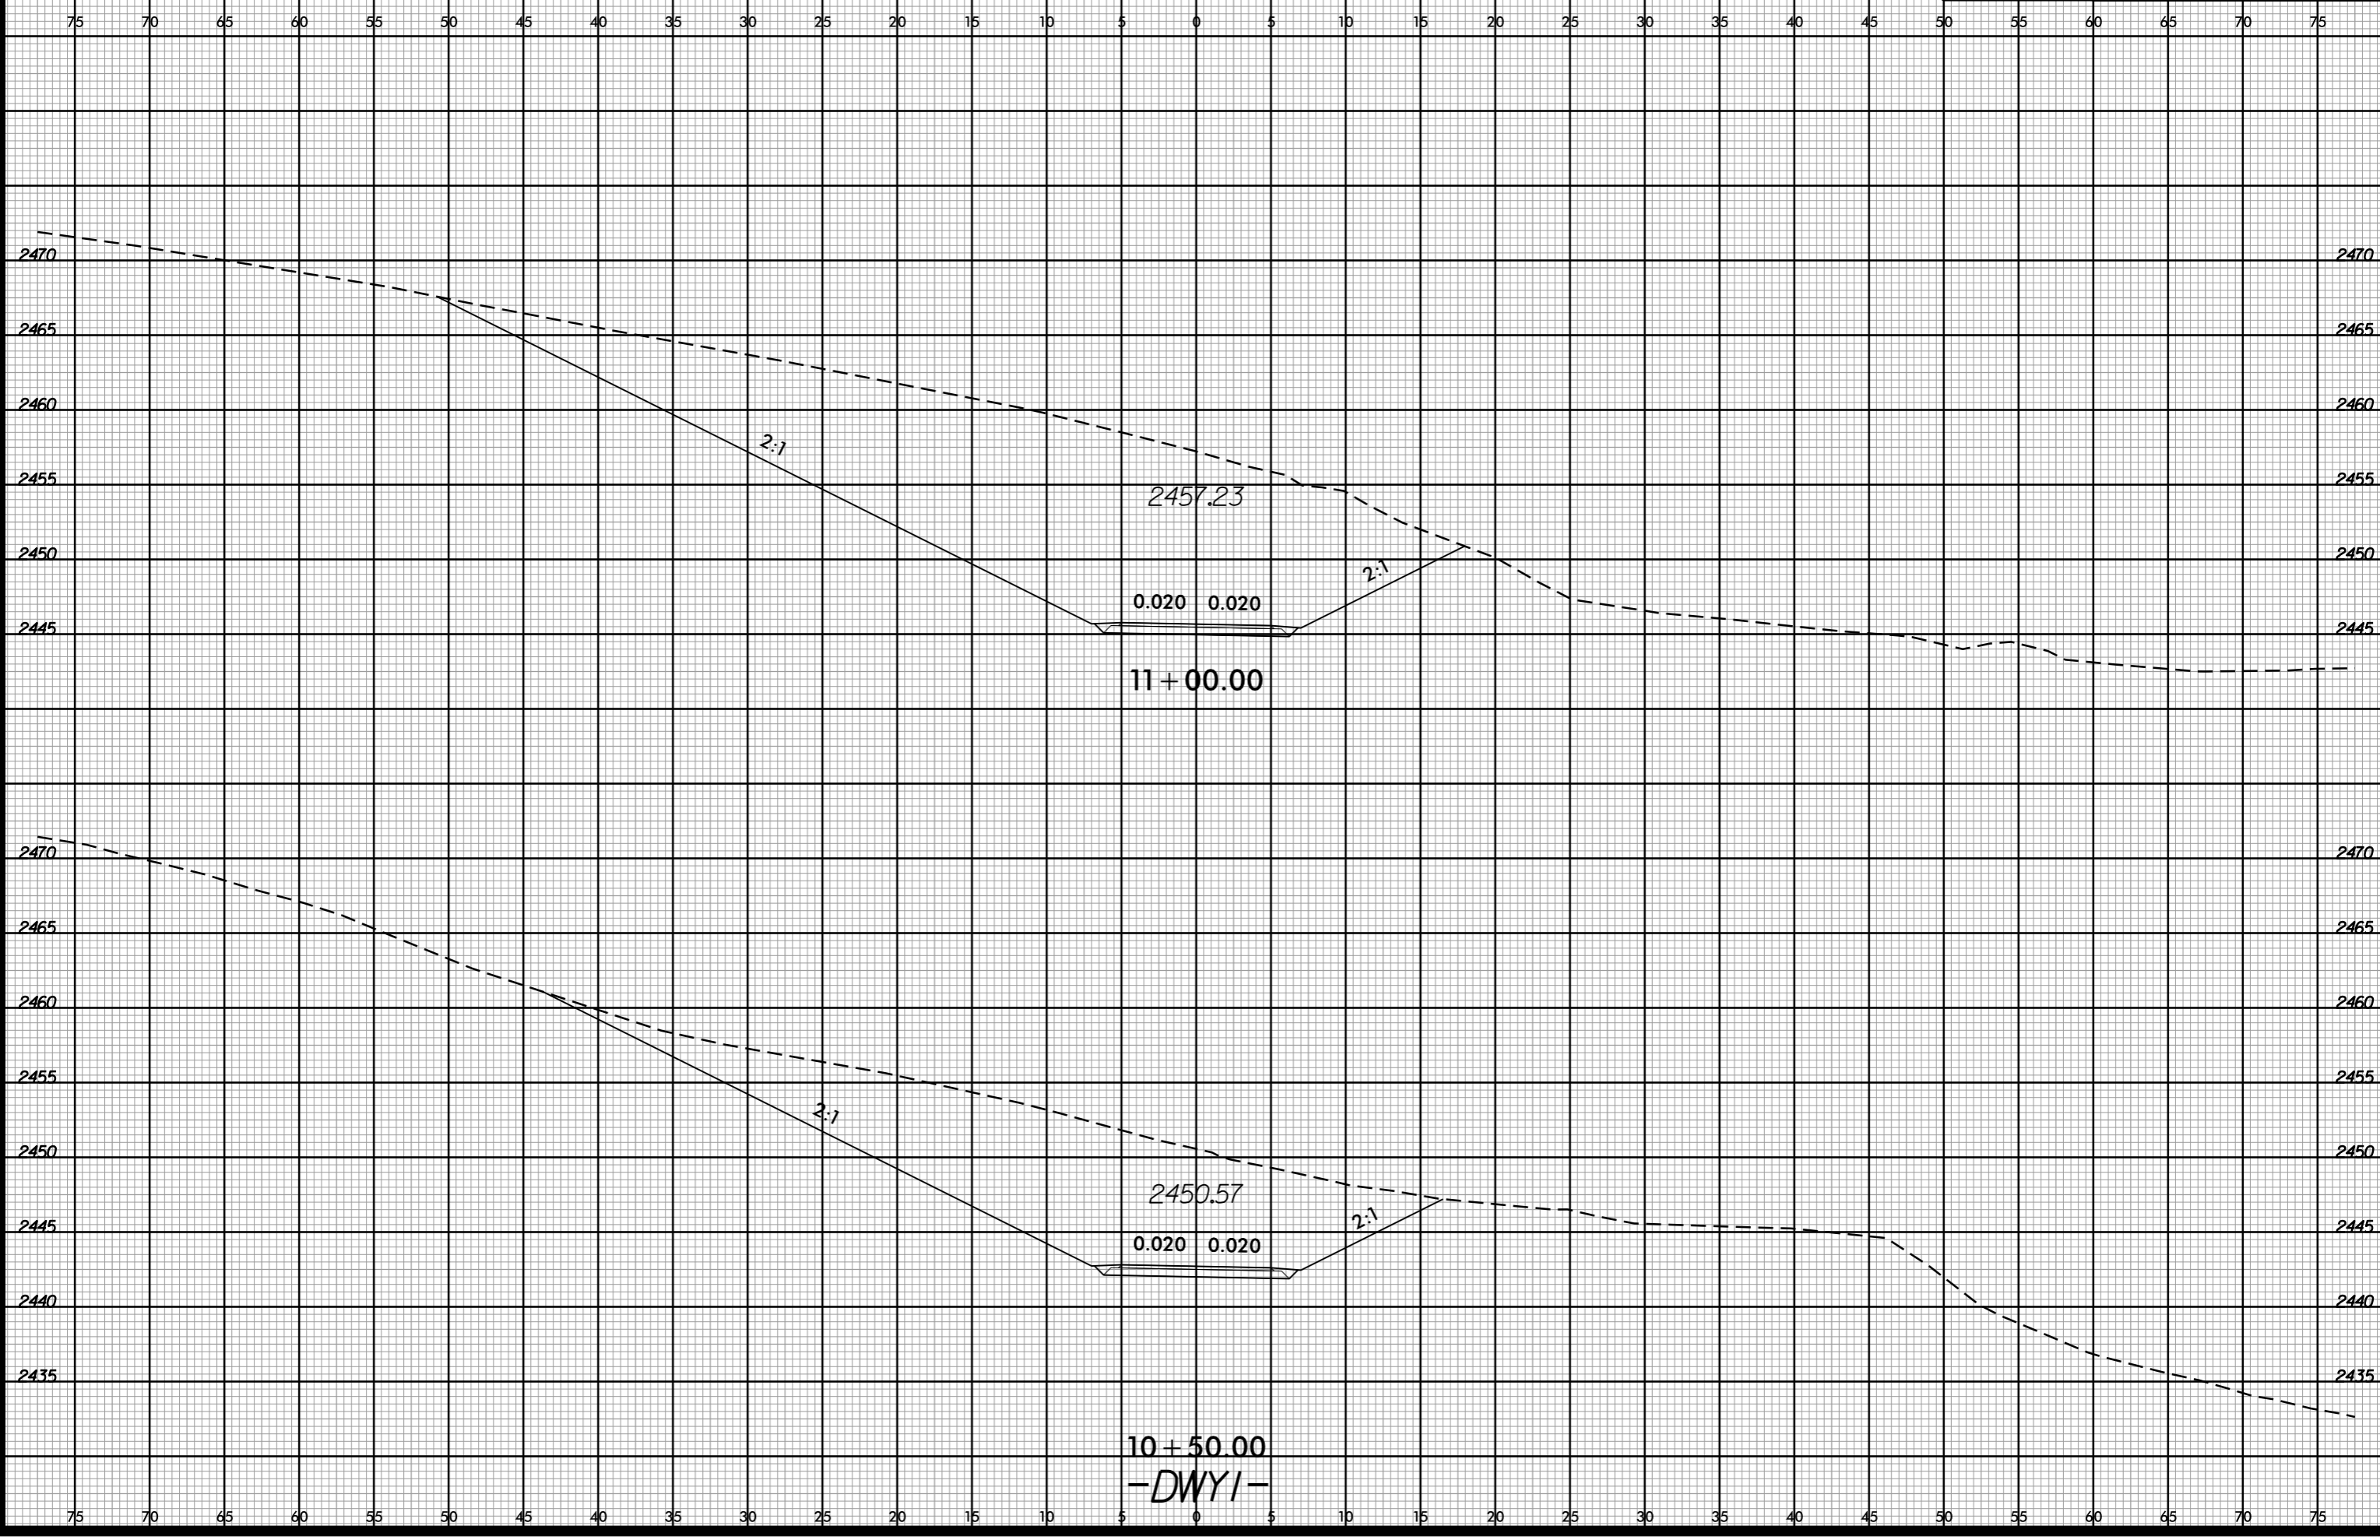



6/23/16



PROJ. REFERENCE NO.
B-5388

SHEET NO.
X-47

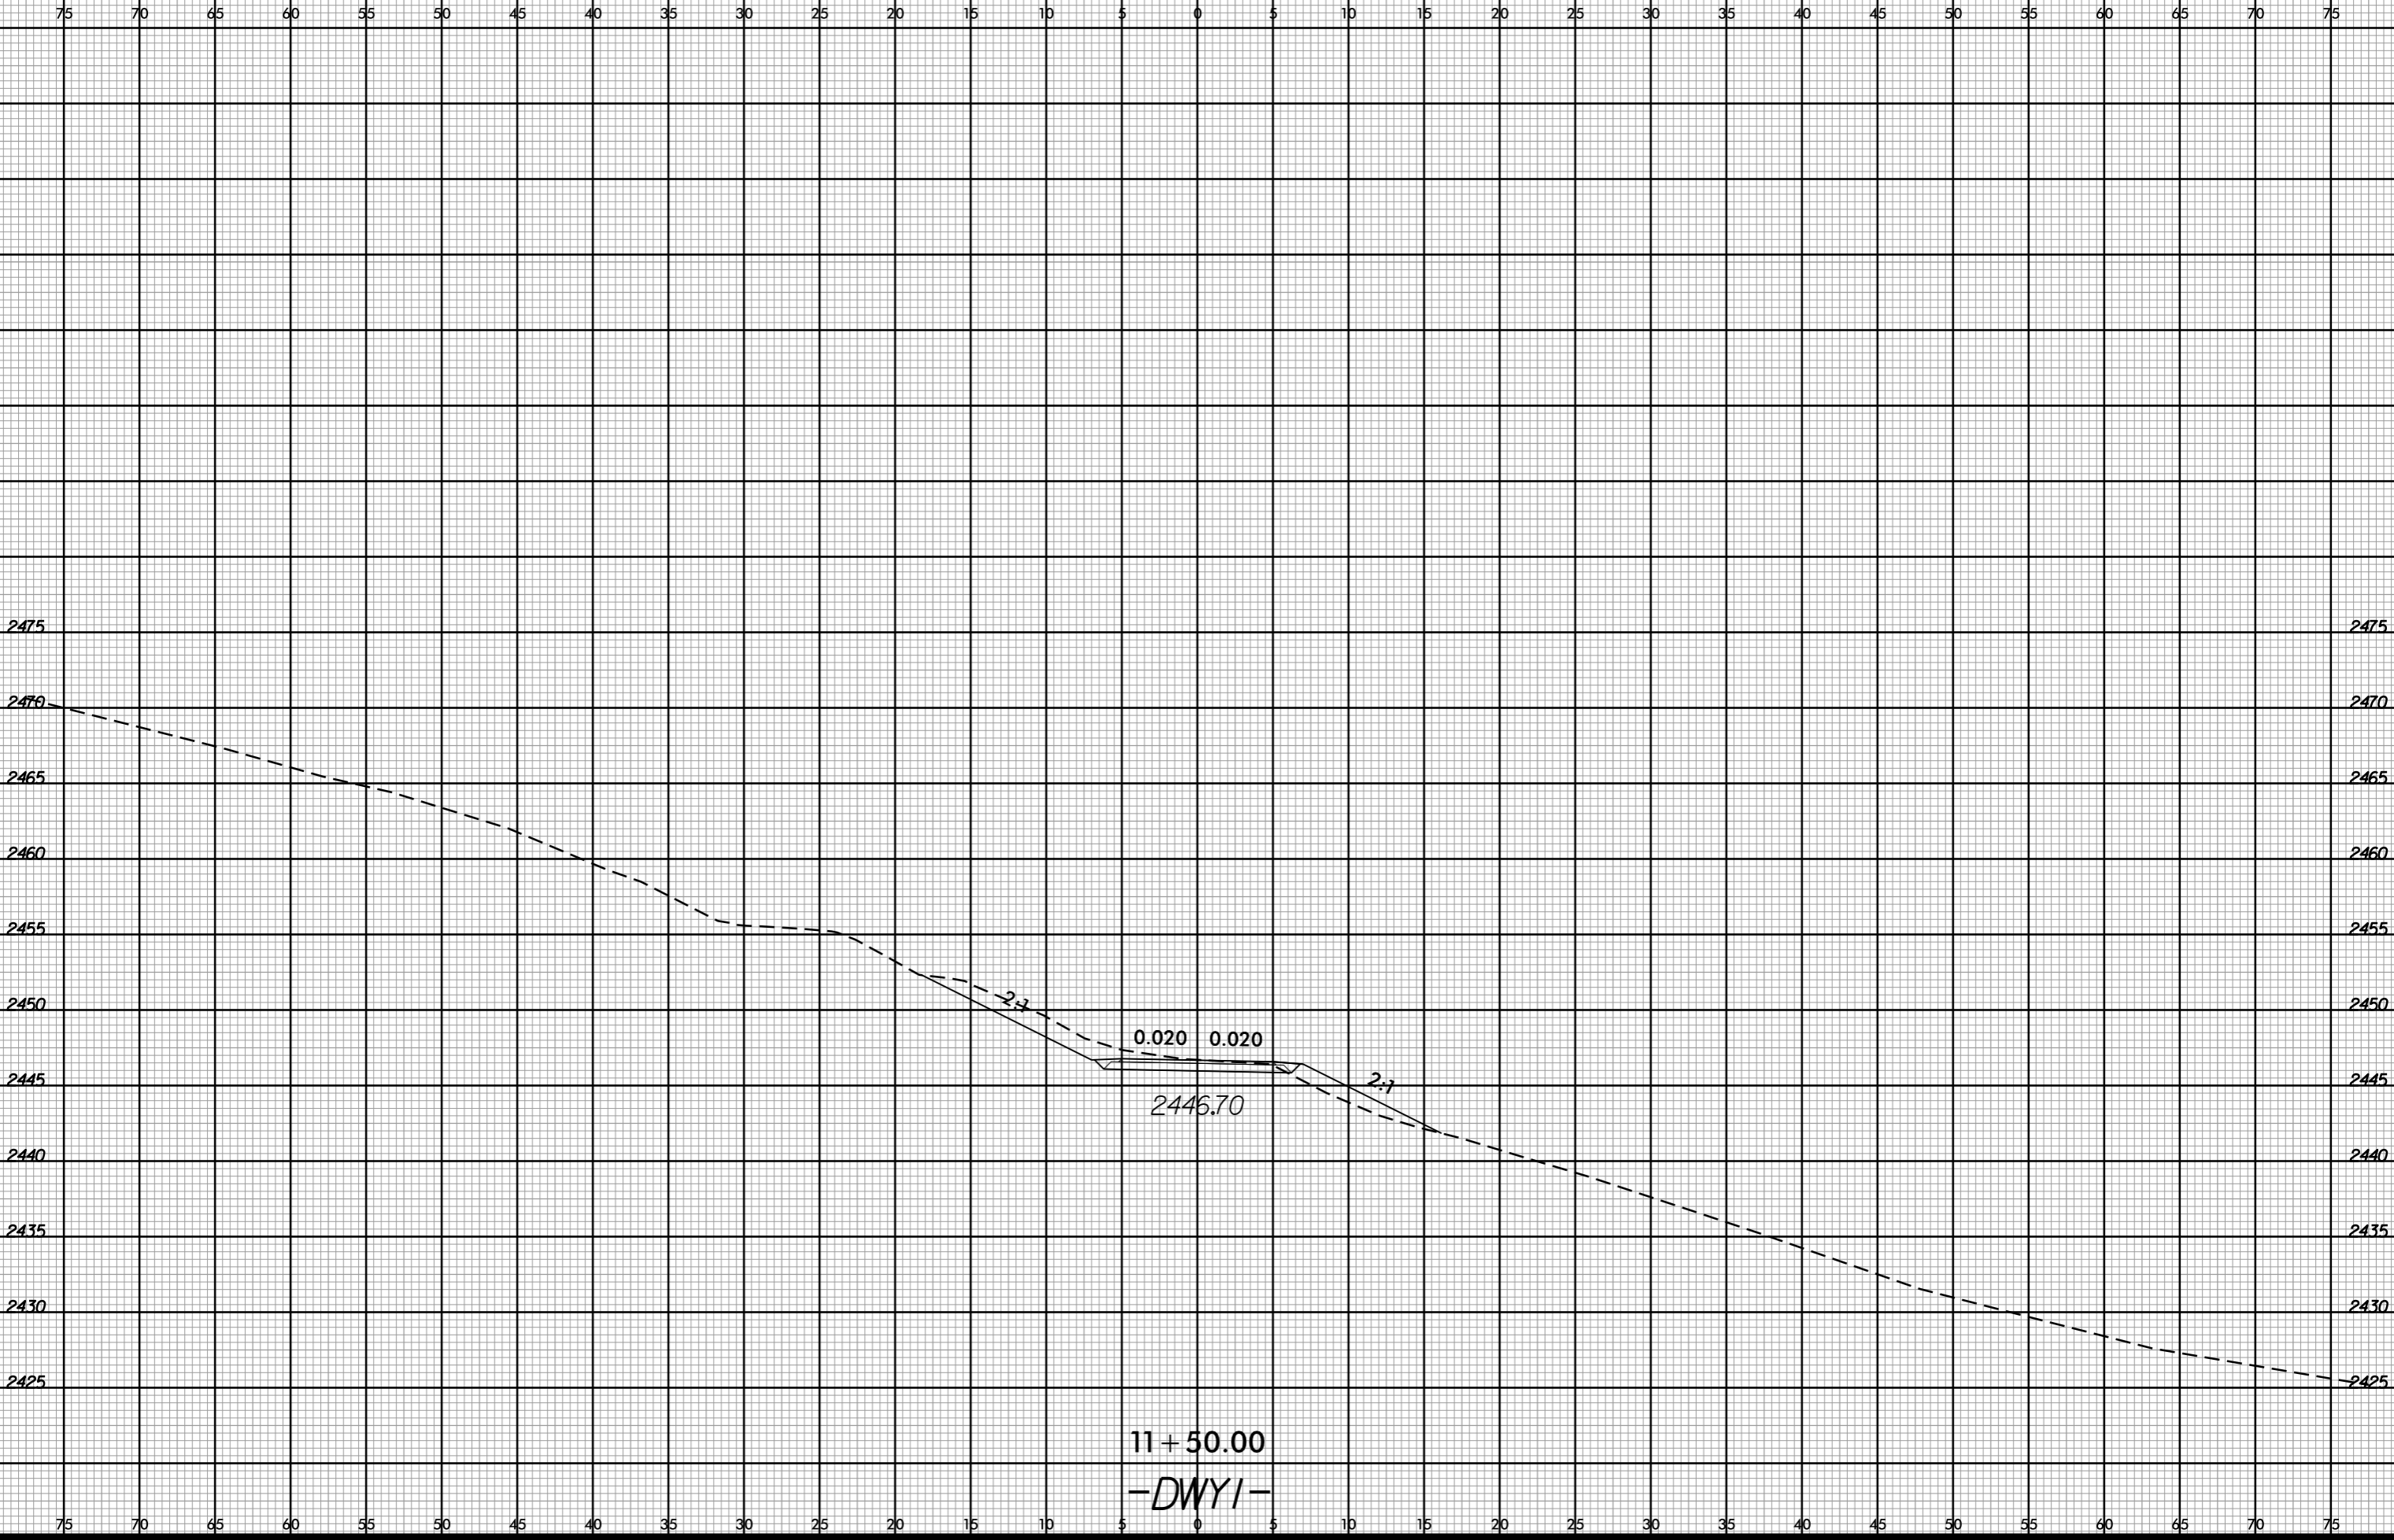

11 + 50.00

-DWYI-

-SYSTEME:\XSC\B5388\Fig\X-47-DWY.dgn