



MAIN DECK ARRANGEMENTS

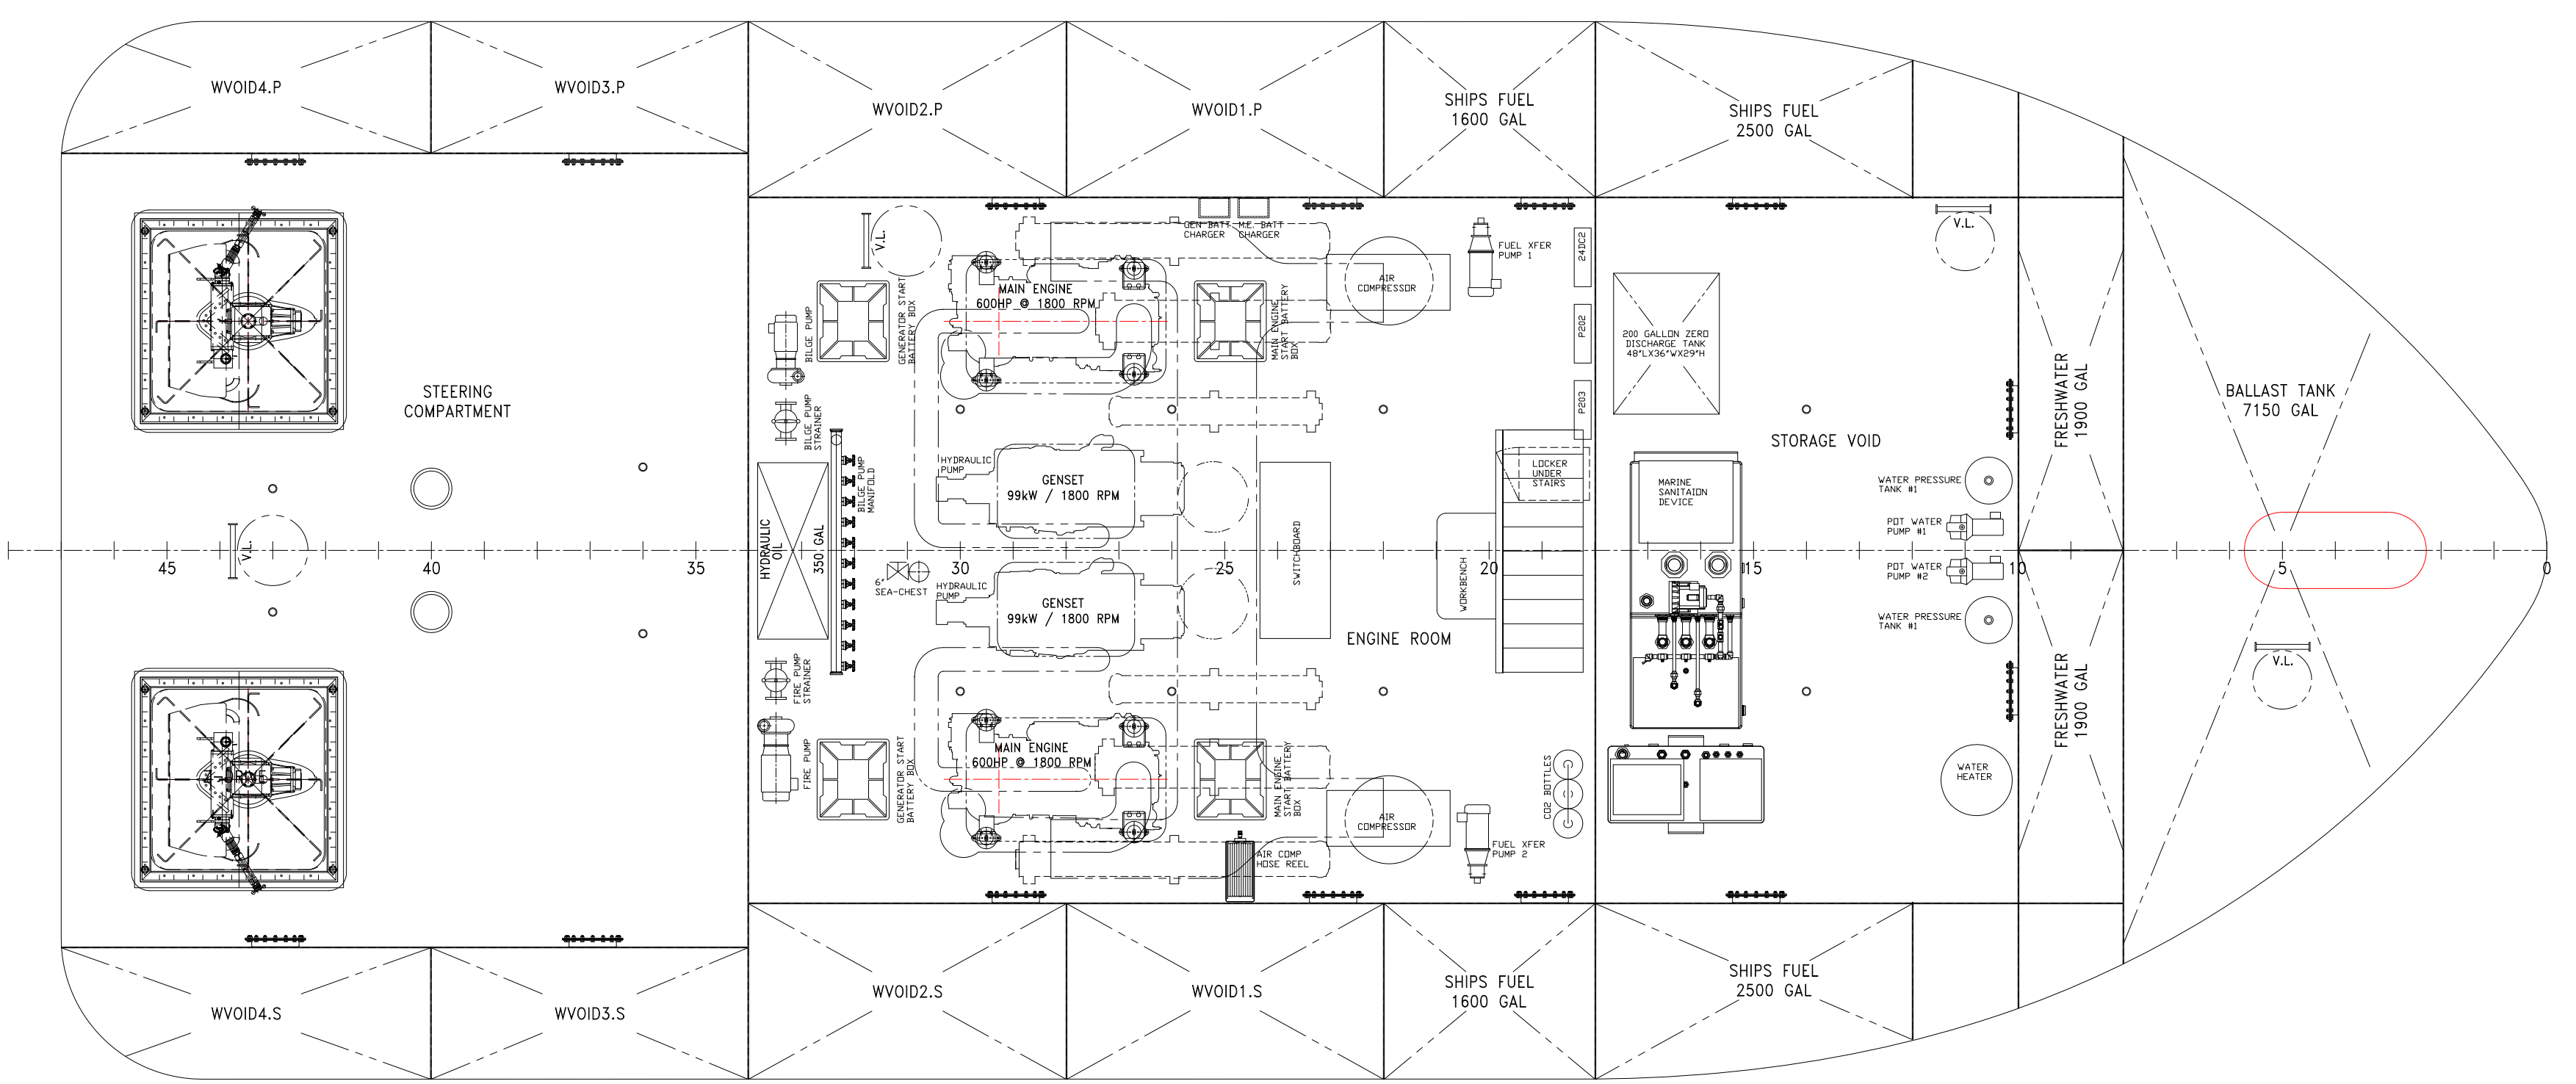

HOLD ARRANGEMENTS

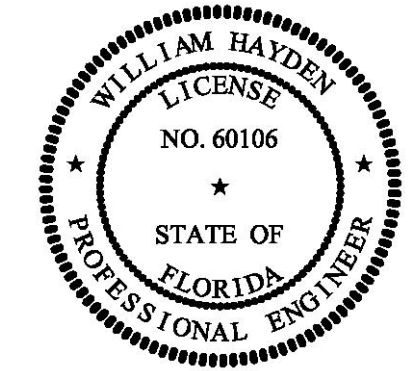

PROPRIETARY RIGHTS

This document discloses matter in which DeJong & Lebet, Incorporated has proprietary rights. Neither receipt nor possession thereof confers or transfers any right to reproduce, disclose or use in any manner this document in whole or in part or any information contained herein, except by written permission, in writing, by DeJong & Lebet, Incorporated.

In the event of a purchase of this document the purchaser is authorized to construct no more than one device in accord herewith, unless otherwise agreed to in writing by DeJong & Lebet, Incorporated.

© 2018 DeJong & Lebet, Inc.

DeJong & Lebet, Inc.

Naval Architects
Marine Engineers
Consultants
Surveyors

1734 Emerson Street
Jacksonville, Florida 32207
www.dejongandlebet.com



Phone: (904) 599-3673
Fax: (904) 599-1522
Info@dejongandlebet.com

Title: 70.5'x30'x11' NCDOT TOWBOAT


GENERAL ARRANGEMENTS
HOLD & MAIN DECK

Dwg. No. 17-1372-100 Alt. No. 1
Sht. 1 of 3

Drawn By: JACOB CONNALLY Date: JUNE 05, 2018
Checked By: _____ Date: _____
App'd By: _____ Scale: 1/4" = 1'-0"
ABS App'l: _____ USCG App'l: _____

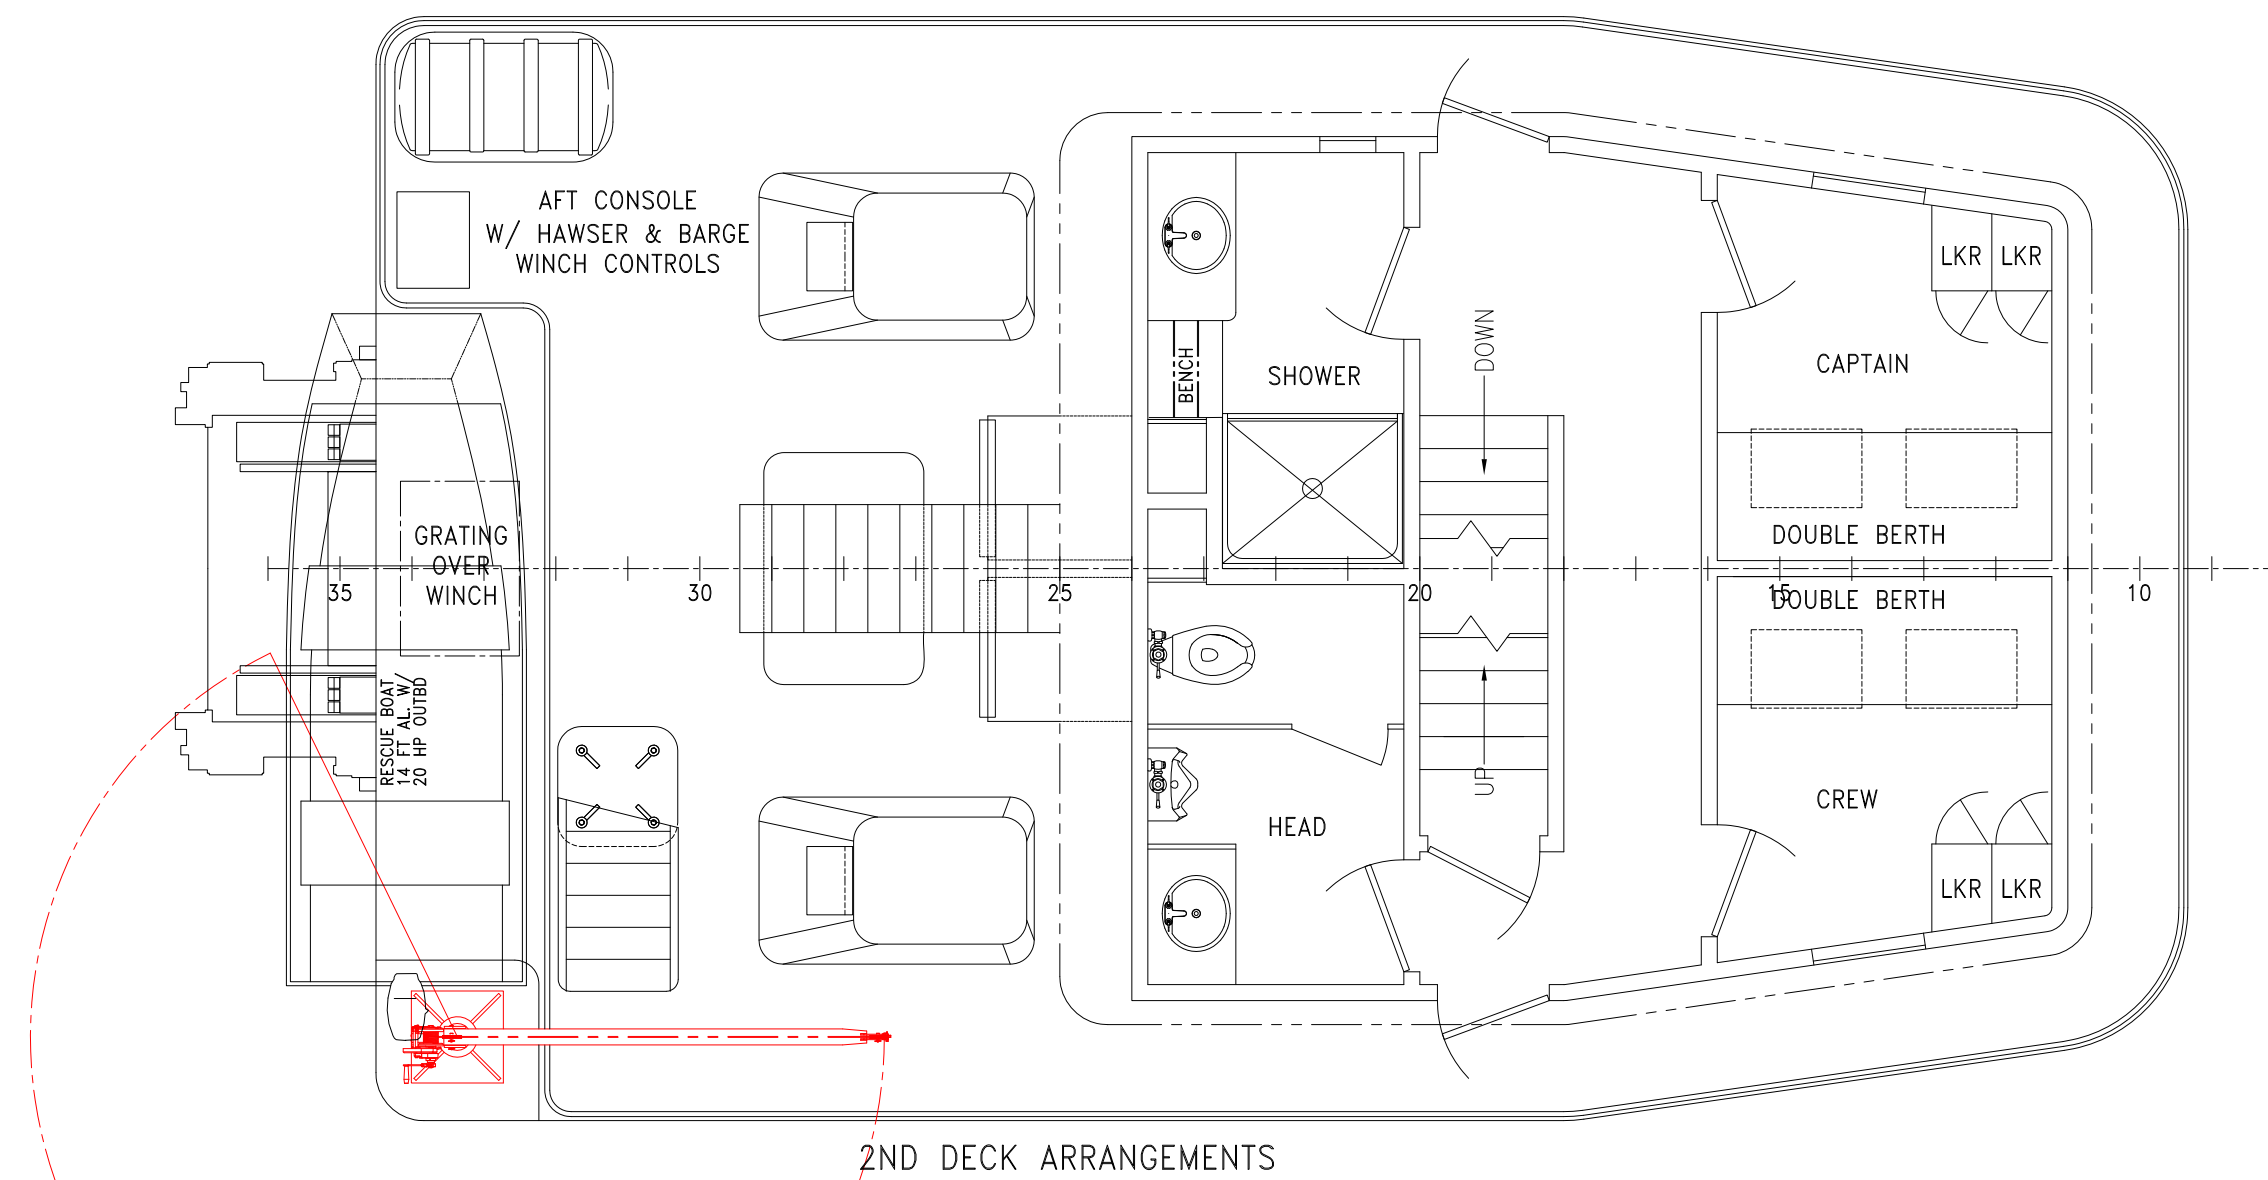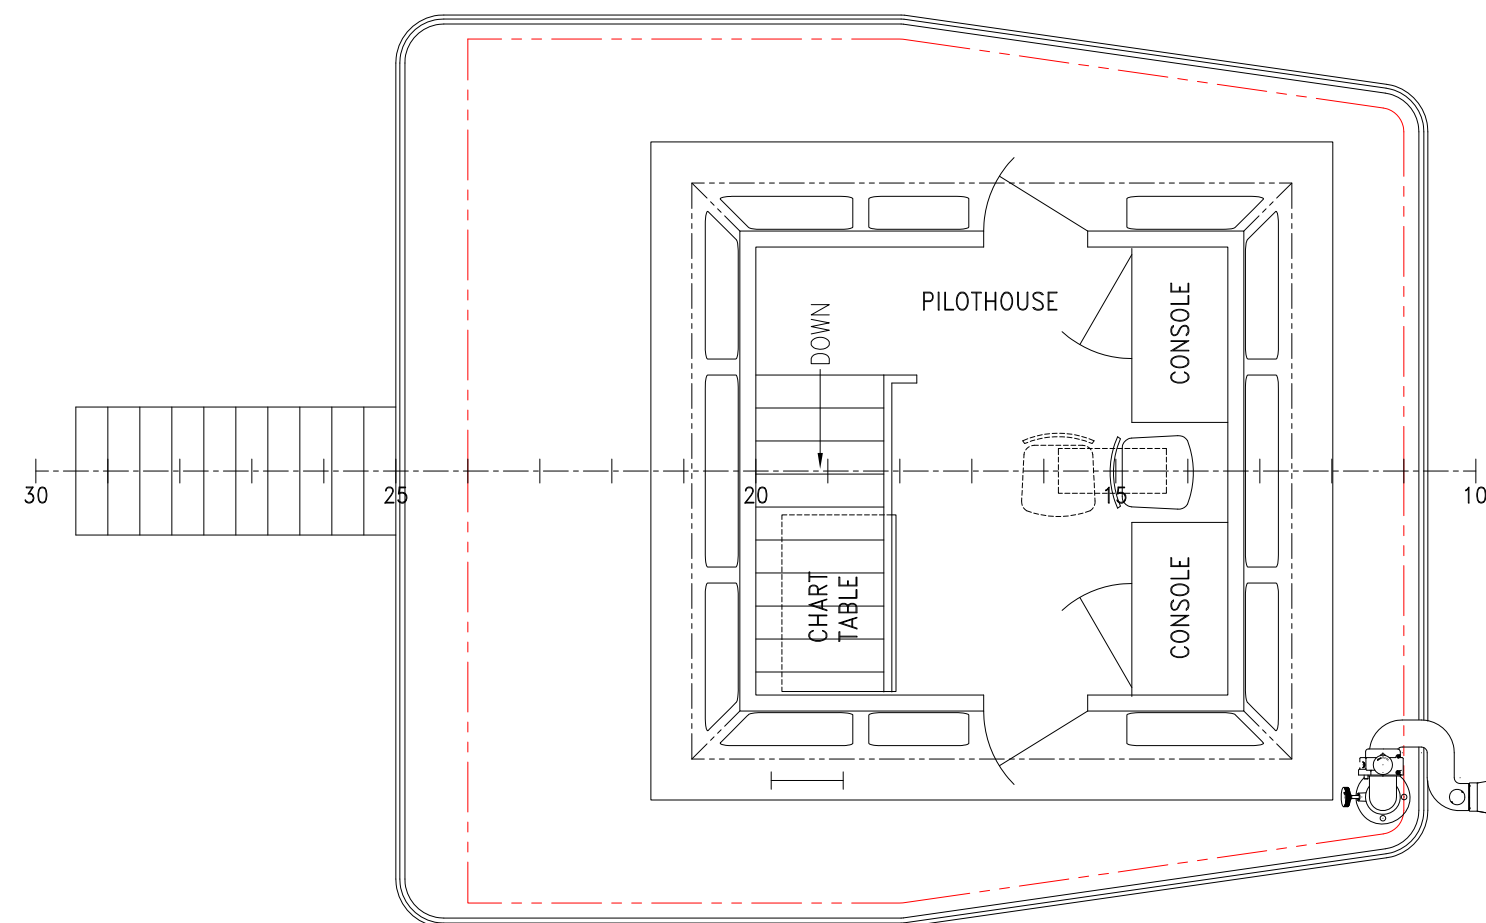

PROPRIETARY RIGHTS
 This document discloses matter in which DeJong & Lebet, Incorporated has proprietary rights. Neither receipt nor possession thereof confers or transfers any right to reproduce, disclose or use in any manner this document in whole or in part or any information contained herein, except by written permission, or written agreement with DeJong & Lebet, Incorporated.
 In the event of a purchase of this document the purchaser is authorized to construct no more than one device in accord herewith, unless otherwise signed to in writing by DeJong & Lebet, Incorporated.
 © 2018 by DeJong & Lebet, Inc.

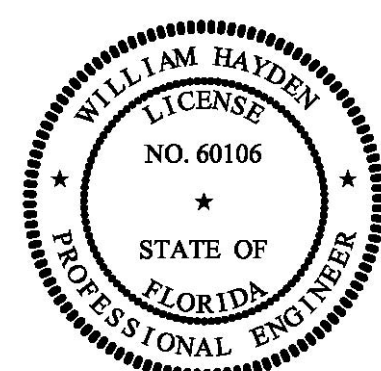

DeJong & Lebet, Inc.
 Naval Architects
 Marine Engineers
 Consultants
 Surveyors
 1734 Emerson Street
 Jacksonville, Florida 32207
 www.dejongandlebet.com
 Phone: (904) 599-3673
 Fax: (904) 599-1522
 info@dejongandlebet.com

Title: 70.5'x30'x11' NCDOT TOWBOAT
GENERAL ARRANGEMENTS
2ND & 3RD DECKS

Dwg. No. 17-1372-100 Alt. No. 1
 Sht. 2 of 3

Drawn By: JACOB CONNALLY Date: JUNE 05, 2018
 Checked By: _____ Date: _____
 App'd By: _____ Scale: 1/4" = 1'-0"
 ABS App'l: _____ USCG App'l: _____