


ALL DECKHOUSE CONSTRUCTION  
5086 H116 AL. PLATING  
6061-T6 AL. EXTRUSIONS

3RD DECK STRUCTURAL DETAILS  
1/2" PL W/ 3x2 1/4" L ON 12" CNTRS  
UNLESS OTHERWISE NOTED

WELD SCHEDULE-TYPICAL

WELD FOR EACH END		GIRDERS TO DECK PLATE
WELD FOR EACH END		1. STIFFENERS TO DECK PLATE 2. STIFFENERS TO BHDS
		1. CORNER BRACKETING 2. STIFFENER LAPS 2. MULLIONS @ ENDS
		LOWER BULKHEAD EDGE TO DECKS
		UPPER BULKHEAD EDGE TO DECKS

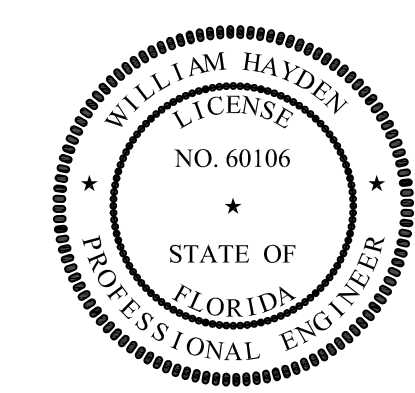

PROPRIETARY RIGHTS

This document discloses matter in which DeJong & Lebet, Incorporated has proprietary rights. Neither receipt nor possession thereof confers or transfers any right to reproduce, disclose or use in any manner this document in whole or in part or any information contained herein, except by written permission, or written agreement with DeJong & Lebet, Incorporated.

In the event of a purchase of this document the purchaser is authorized to construct no more than one device in accord herewith, unless otherwise agreed to in writing by DeJong & Lebet, Incorporated.

© 2018 by DeJong & Lebet, Inc.

**DeJong & Lebet, Inc.**  
Naval Architects  
Marine Engineers  
Consultants  
Surveyors

1734 Emerson Street  
Jacksonville, Florida 32207  
www.dejongandlebet.com

Phone: (904) 399-3673  
Fax: (904) 599-1522  
Info@dejongandlebet.com

Title: 70.5'x30'x11' NCD07 TOWBOAT

**3RD DECK STRUCTURAL DETAILS**

Dwg. No. 17-1372-133 Alt. No. 0  
Sht. 1 of 1

Drawn By: JACOB CONNALLY Date: JUNE 05, 2018  
Checked By: \_\_\_\_\_ Date: \_\_\_\_\_  
App'd By: \_\_\_\_\_ Scale: 1/2" = 1'-0"  
ABS App'l: \_\_\_\_\_ USCG App'l: \_\_\_\_\_