


WALKING FLAT STRUCTURAL DETAILS
 1/4" PL AL. DIAMOND TREAD
 W/ 1/4x3" F.B. AL. STIFFS ON 16" CNTRS
 REMOVABLE PANELS GASKETED & BOLTED
 TO 3x2 1/2" INVERTED L STEEL BEAMS

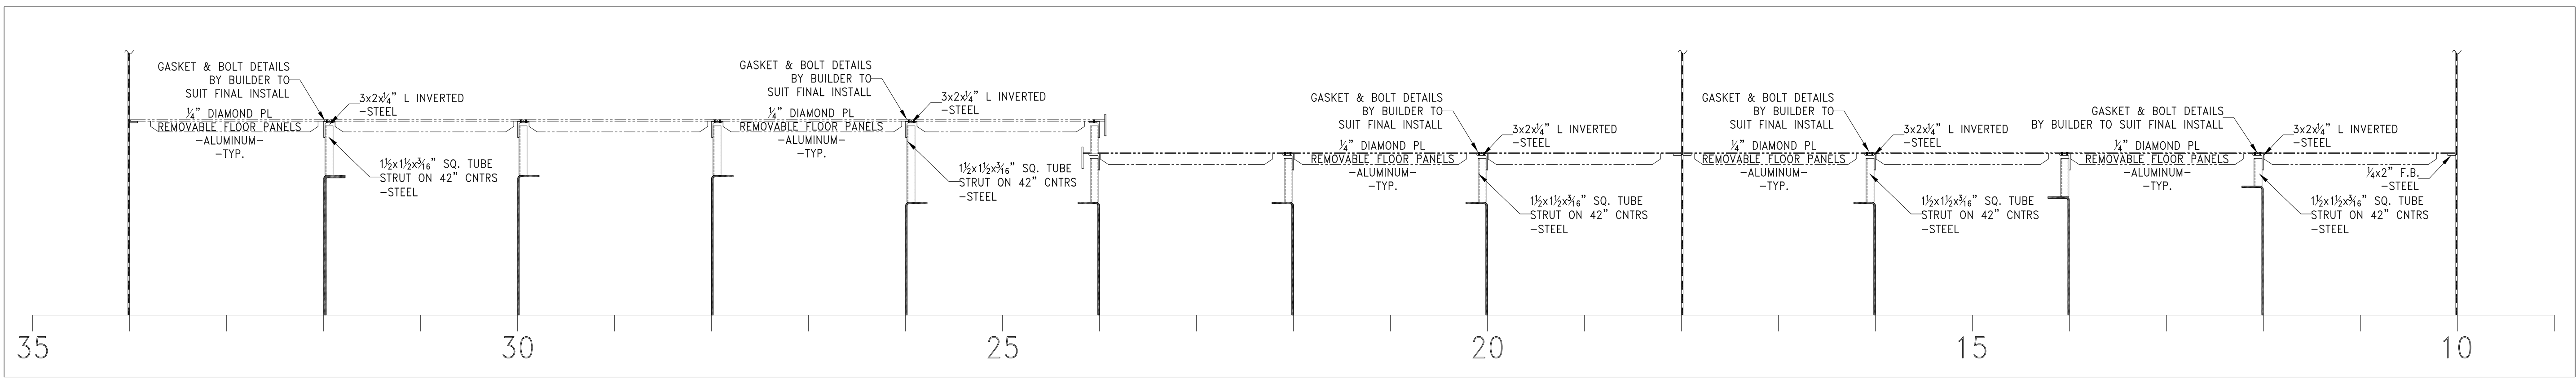


SECTION A-A
 SCALE: 3/4" = 1'-0"

PROPRIETARY RIGHTS
 This document discloses matter in which DeJong & Lebel, Incorporated has proprietary rights. Neither receipt nor possession thereof confers or transfers any right to reproduce, disclose or use in any manner this document in whole or in part or any information contained herein, except by written permission, in writing, by DeJong & Lebel, Incorporated.
 In the event of a purchase of this document the purchaser is authorized to construct no more than one device in accord herewith, unless otherwise signed to in writing by DeJong & Lebel, Incorporated.
 © 2018 by DeJong & Lebel, Inc.

DeJong & Lebel, Inc.
 Naval Architects
 Marine Engineers
 Consultants
 Surveyors
 1734 Emerson Street
 Jacksonville, Florida 32207
 www.dejongandlebel.com
 Phone: (904) 599-3673
 Fax: (904) 599-1522
 Info@dejongandlebel.com

Title: 70.5'x30'x11' NCDOT TOWBOAT
 BELOW DECKS
 WALKING FLAT DETAILS

Dwg. No. 17-1372-622
 Sht. 1 of 1
 Date: JUNE 05, 2018
 Scale: 1/2" = 1'-0"
 USCG App'l: _____

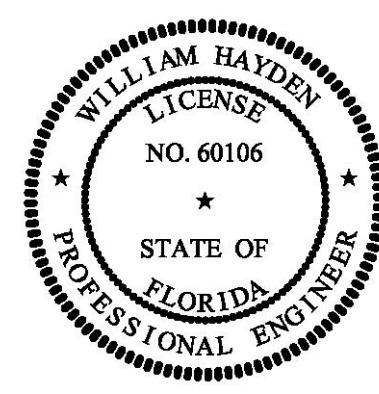

ANSI-D (24"x36")