


SYMBOL LEGEND

SYMBOL	DESCRIPTION
[IBAA]	INFLATABLE BOUYANT APPARATUS
[LP]	LIFE PRESERVERS, ADULT
[AV]	ADULT WORK VEST
[LR]	30" LIFE RING
[LRWR]	30" LIFE RING W/ ROPE & WATERLIGHT
[PBB]	PLYWOOD BACK BOARD FOR RESCUE
[D]	DEFIBRILLATOR
[RB]	RESCUE BOAT
[FA]	FIRE AXE
[FE]	FIRE EXTINGUISHER
[FP]	FIRE PUMP
[FHS]	FIRE HOSE STATION W/ RACK, VALVE, HOSE AND NOZZLE
[FFES]	FIXED FIRE EXTINGUISHING SYSTEM
[FDCP]	FIRE DETECTION SYSTEM CTRL PANEL
[FAK]	FIRST AID KIT
[EWS]	EYE WASH STATION
[GACM]	GENERAL ALARM CONTACT MAKER
[GACM]	GENERAL ALARM CONTACT MAKER
[LRF]	LIFE RAFT AND RESCUE BOAT FLOOD LIGHT W/ LOCAL SWITCH

EQUIPMENT LIST

ITEM	QTY.	DESCRIPTION	LOCATION	PART NUMBER	MANUFACTURER	REMARKS
LIFE SAVING EQUIPMENT						
1	1	INFLATABLE BOUYANT APPARATUS	2ND DECK AFT			
2	6	LIFE PRESERVERS, ADULT	SEE DWG			
3	6	ADULT WORK VEST	SEE DWG			
4	4	LIFE RING, 30"	SEE DWG			
5	4	BRACKET, LIFE RING	SEE DWG			
6	100 FT	ROPE, ORANGE, POLYETHYLENE, 5/16"	MAIN DECK			50' PER LIFE RING
7	2	LIGHT, MAN OVBORD	MAIN DECK			
8	2	BRACKET, MAN OVBORD LT	MAIN DECK			
9	12 FT	ROPE, ORANGE, POLYETHYLENE, 5/16"	SEE DWG			6 FT PER LIGHT
9A	3	12 VOLT IBA & RESCUE BOAT FLOODLIGHT W/ LOCAL SWITCH	SEE DWG			
RESCUE EQUIPMENT						
10	1	PLYWOOD BACKBOARD	PANTRY			RESCUE STRETCHER
11	2	3 CELL FLASHLIGHT	PANTRY/GALLEY			MOUNTING BRACKET W/ GALLEY FLASHLIGHT
12	1	DEFIBRILLATOR, PORTABLE	GALLEY			
13	1	BOAT, RESCUE, 14"-RIGID INFLATABLE	2ND DECK AFT			
14	1	OUTBOARD, 15 HP, FOUR STROKE	2ND DECK AFT			
15	1	FIRST AID KIT	GALLEY			
16	1	EYE WASH STATION	GALLEY			
FIRE SAFETY EQUIPMENT						
17	2	AXE, FIRE	SEE DWG			W/ MOUNTING BRACKETS
18	3	FIRE EXTINGUISHER, 15# ABC TYP. II	ENGINE ROOM E.R. ACCESS TRUNK			W/ MOUNTING BRACKETS
19	2	FIRE EXTINGUISHER, 15# ABC TYP. II	MAIN DECK			W/ MOUNTING BRACKETS
20	1	FIRE EXTINGUISHER, 10# ABC TYP. II	PILOTHOUSE			W/ MOUNTING BRACKETS
21	1	FIRE EXTINGUISHER, 10# ABC TYP. II	GALLEY			W/ MOUNTING BRACKETS
22	1	FIRE EXTINGUISHER, 10# ABC TYP. II	2ND DECK PASSAGEWAY			W/ MOUNTING BRACKETS
23	3	FIRE EXTINGUISHER, 15# ABC TYP. II	FORWARD VOID SPARES			W/ MOUNTING BRACKETS
24	2	FIRE EXTINGUISHER, 10# ABC TYP. II	FORWARD VOID SPARES			W/ MOUNTING BRACKETS
25	1	FIRE PUMP, 50 PSI @ 80 GPM	ENGINE ROOM			
26	3	FIRE HOSE ENCLOSURE	SEE DWG			STAINLESS STEEL
27	3	FIRE HOSE, UL, 19, 50', 1.5"	SEE DWG			
28	3	ANGLE HOSE VALVE, BRASS, 1.5"	SEE DWG			
29	3	COMBINATION NOZZLE, 1.5"	SEE DWG			
30	3	SPANNER WRENCH, UNIVERSAL	SEE DWG			
31	1	FIXED FIRE EXTINGUISHING SYSTEM	ENGINE ROOM			
32	1	FIRE DETECTION SYSTEM	PILOT HOUSE			USCG TYPE APPROVED
33	1	GENERAL ALARM CONTACT MAKER	PILOT HOUSE			

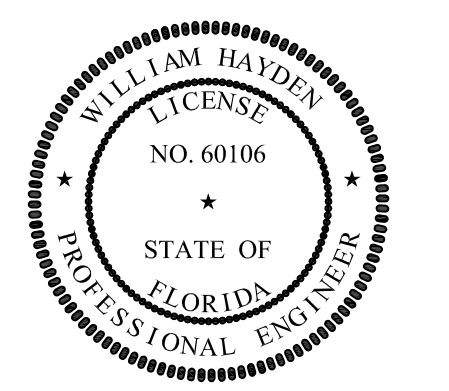

PROSPECTIVE CLIENTS
This document discloses matter in which DeJong & Lebel, Incorporated has proprietary rights. Neither receipt nor possession thereof confers or transfers any right to reproduce, disclose or use in any manner this document in whole or in part or any information contained herein, except by written permission, in written agreement with DeJong & Lebel, Incorporated.
In the event of a purchase of this document the purchaser is authorized to construct no more than one device in accord herewith, unless otherwise signed to in writing by DeJong & Lebel, Incorporated.
© 2018 by DeJong & Lebel, Inc.

DeJong & Lebel, Inc.
Naval Architects
Marine Engineers
Consultants
Surveyors
1734 Emerson Street
Jacksonville, Florida 32207
www.dejongandlebel.com
Phone: (904) 599-3673
Fax: (904) 599-1522
info@dejongandlebel.com

Title: 70.5"x30"x11" NCDOT TOWBOAT
LIFE, EMERGENCY & FIRE FIGHTING EQUIPMENT

Dwg. No. 17-1372-680
Sht. 1 of 1
Art. No. 1
Date: JUNE 05, 2018
Scale: 3/16" = 1'-0"
USCG App'l: _____
Date: _____
Scale: _____
USCG App'l: _____

Drawn By: JACOB CONNALLY
Checked By: _____
App'd By: _____
ABS App'l: _____